




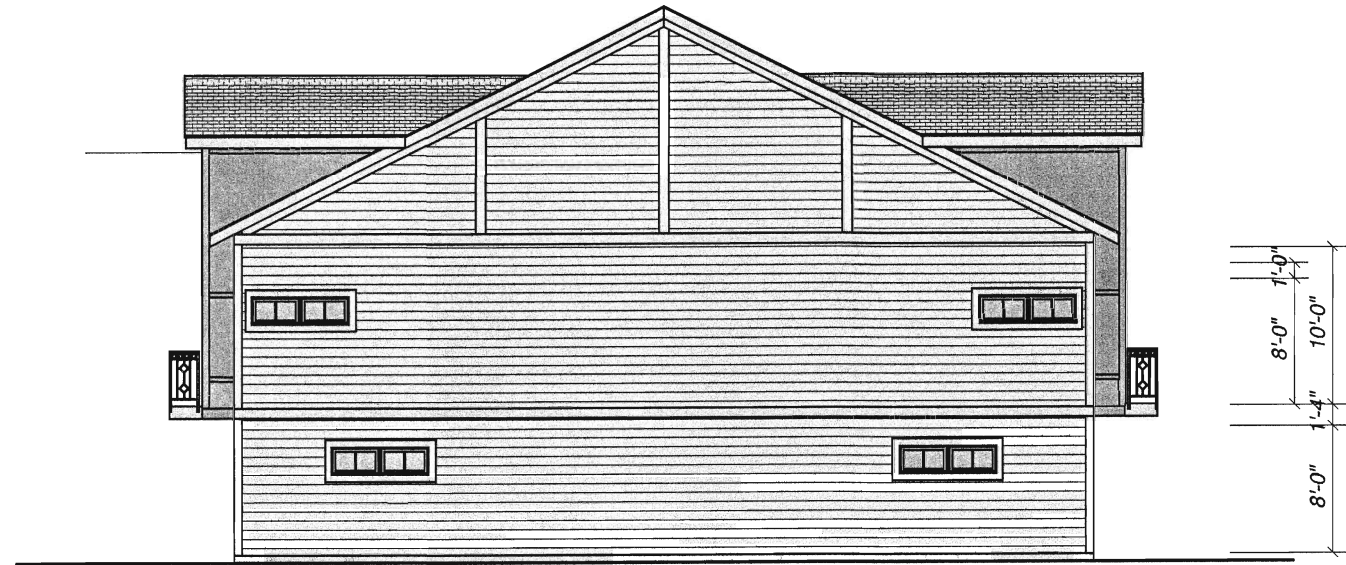


1 A3 SIDE EXTERIOR ELEV
Scale 1/8" = 1'-0"

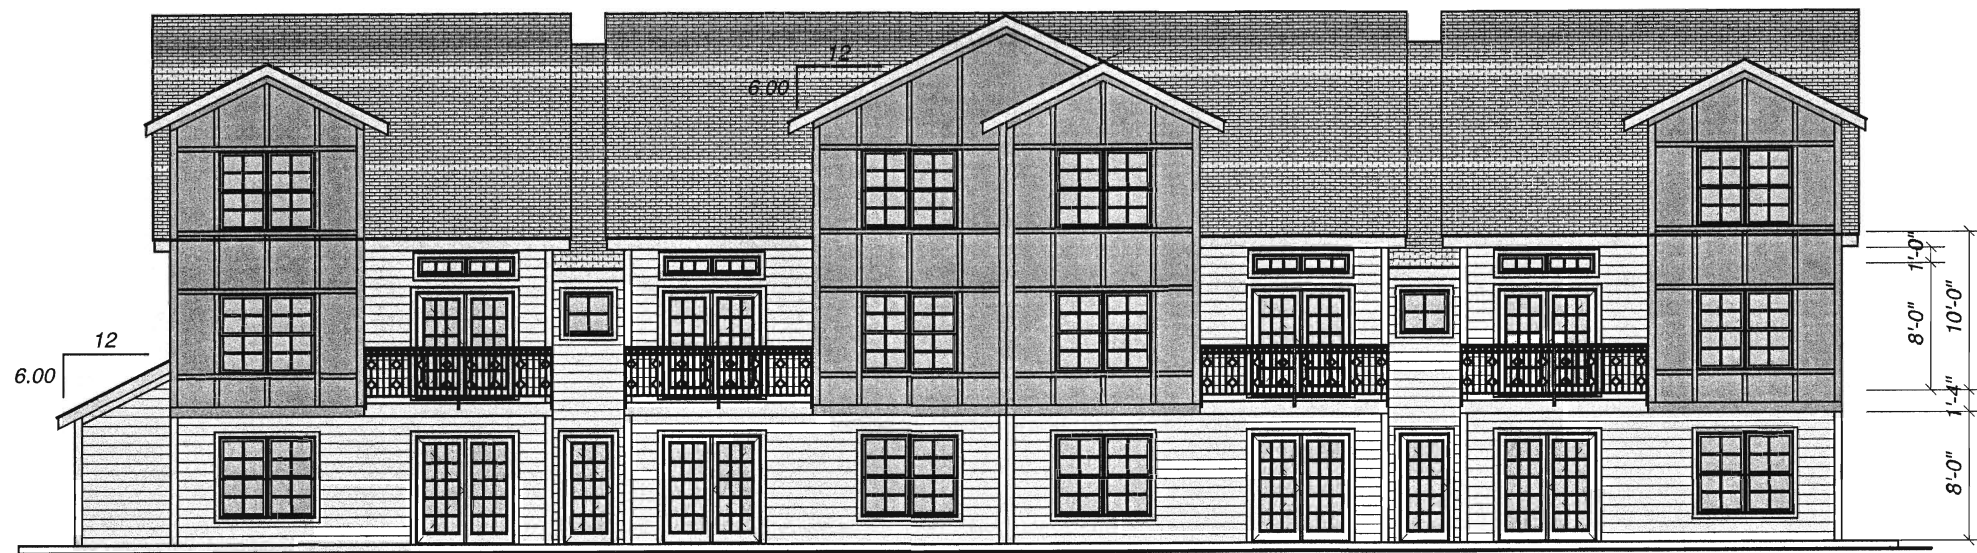


1 A3 FRONT EXTERIOR ELEV
Scale 1/8" = 1'-0"

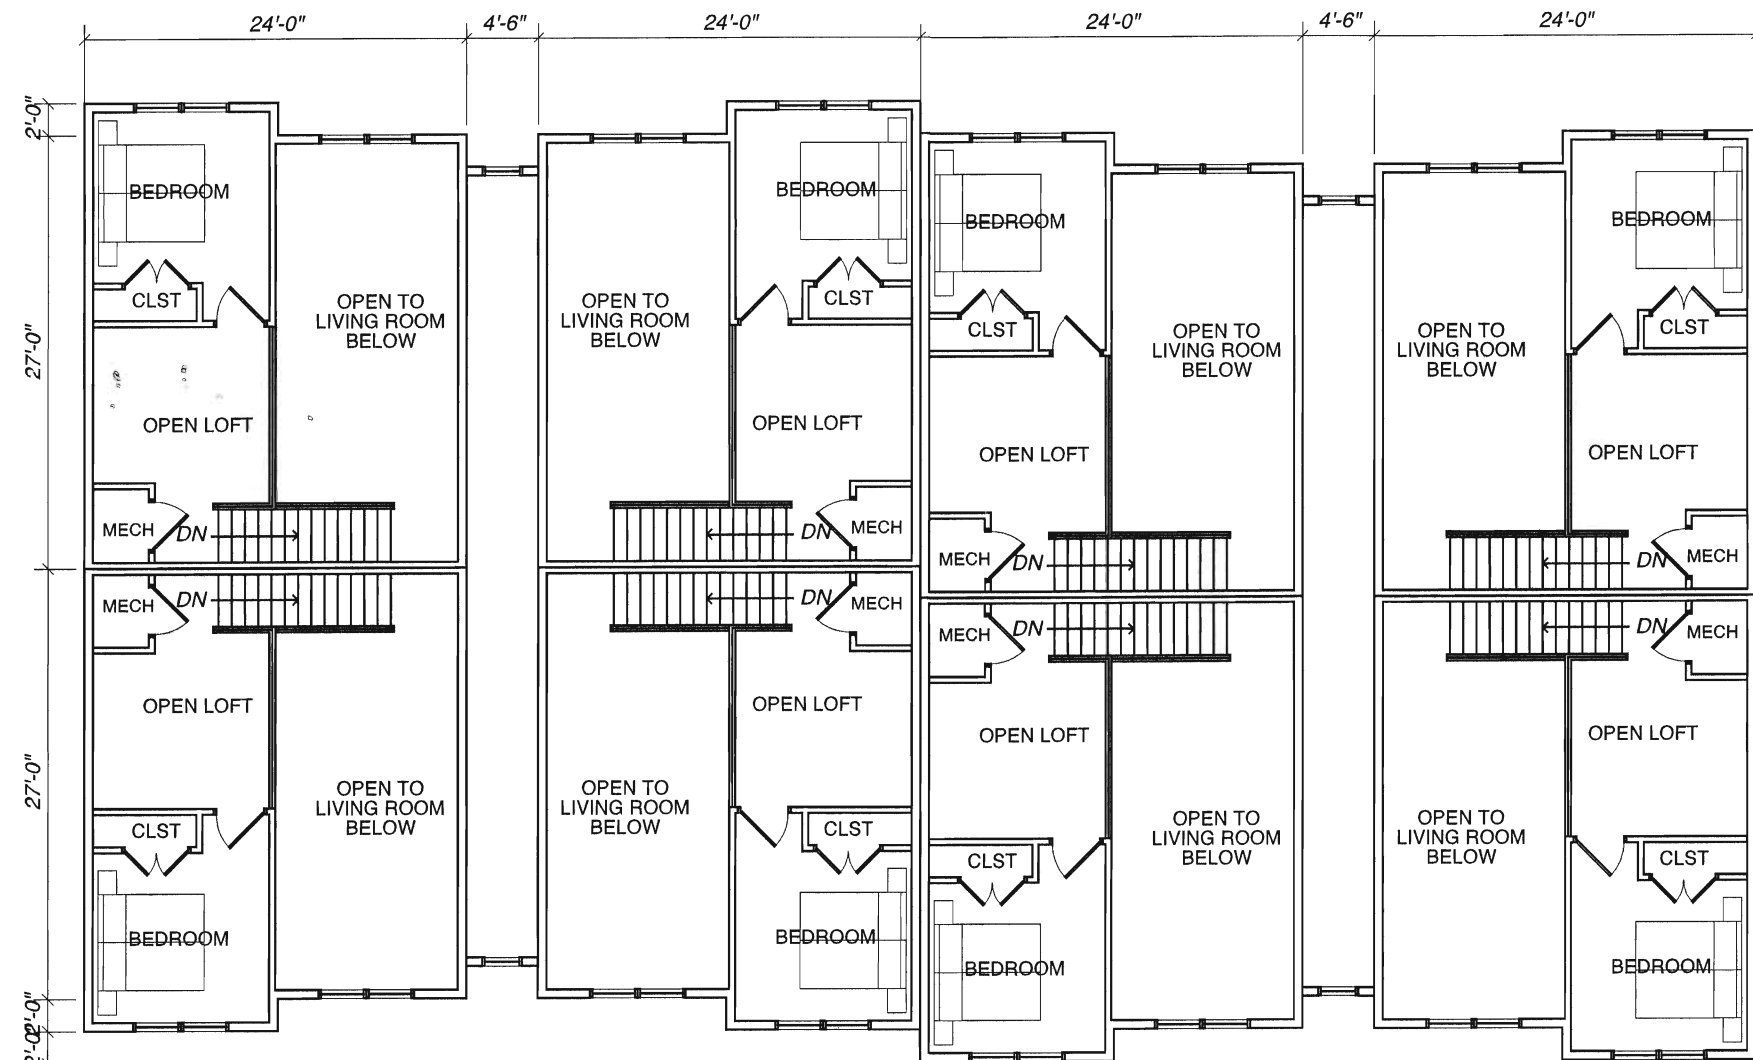

1 A1 LOFT FLOOR PLAN
SCALE 1/8" = 1'-0"

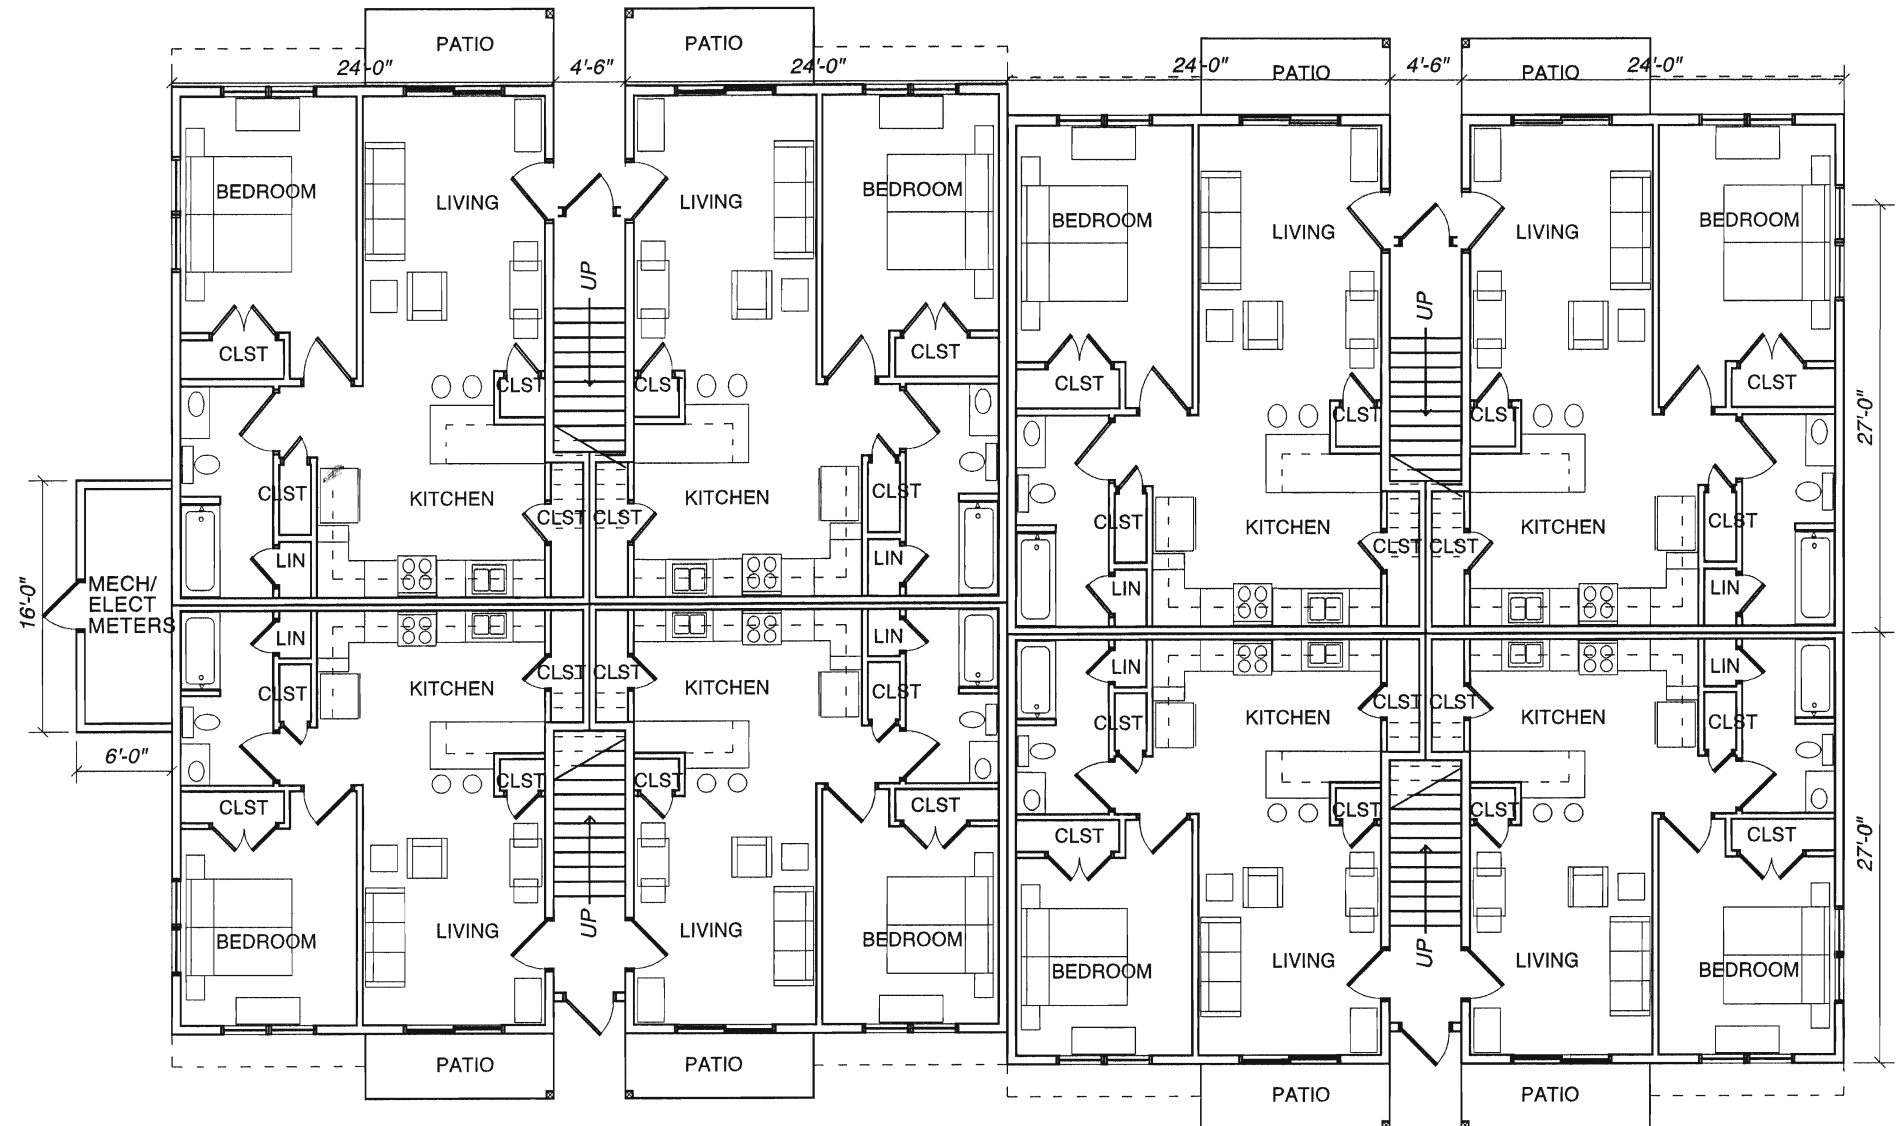


1 A1 LOWER FLOOR PLAN
SCALE 1/8" = 1'-0"

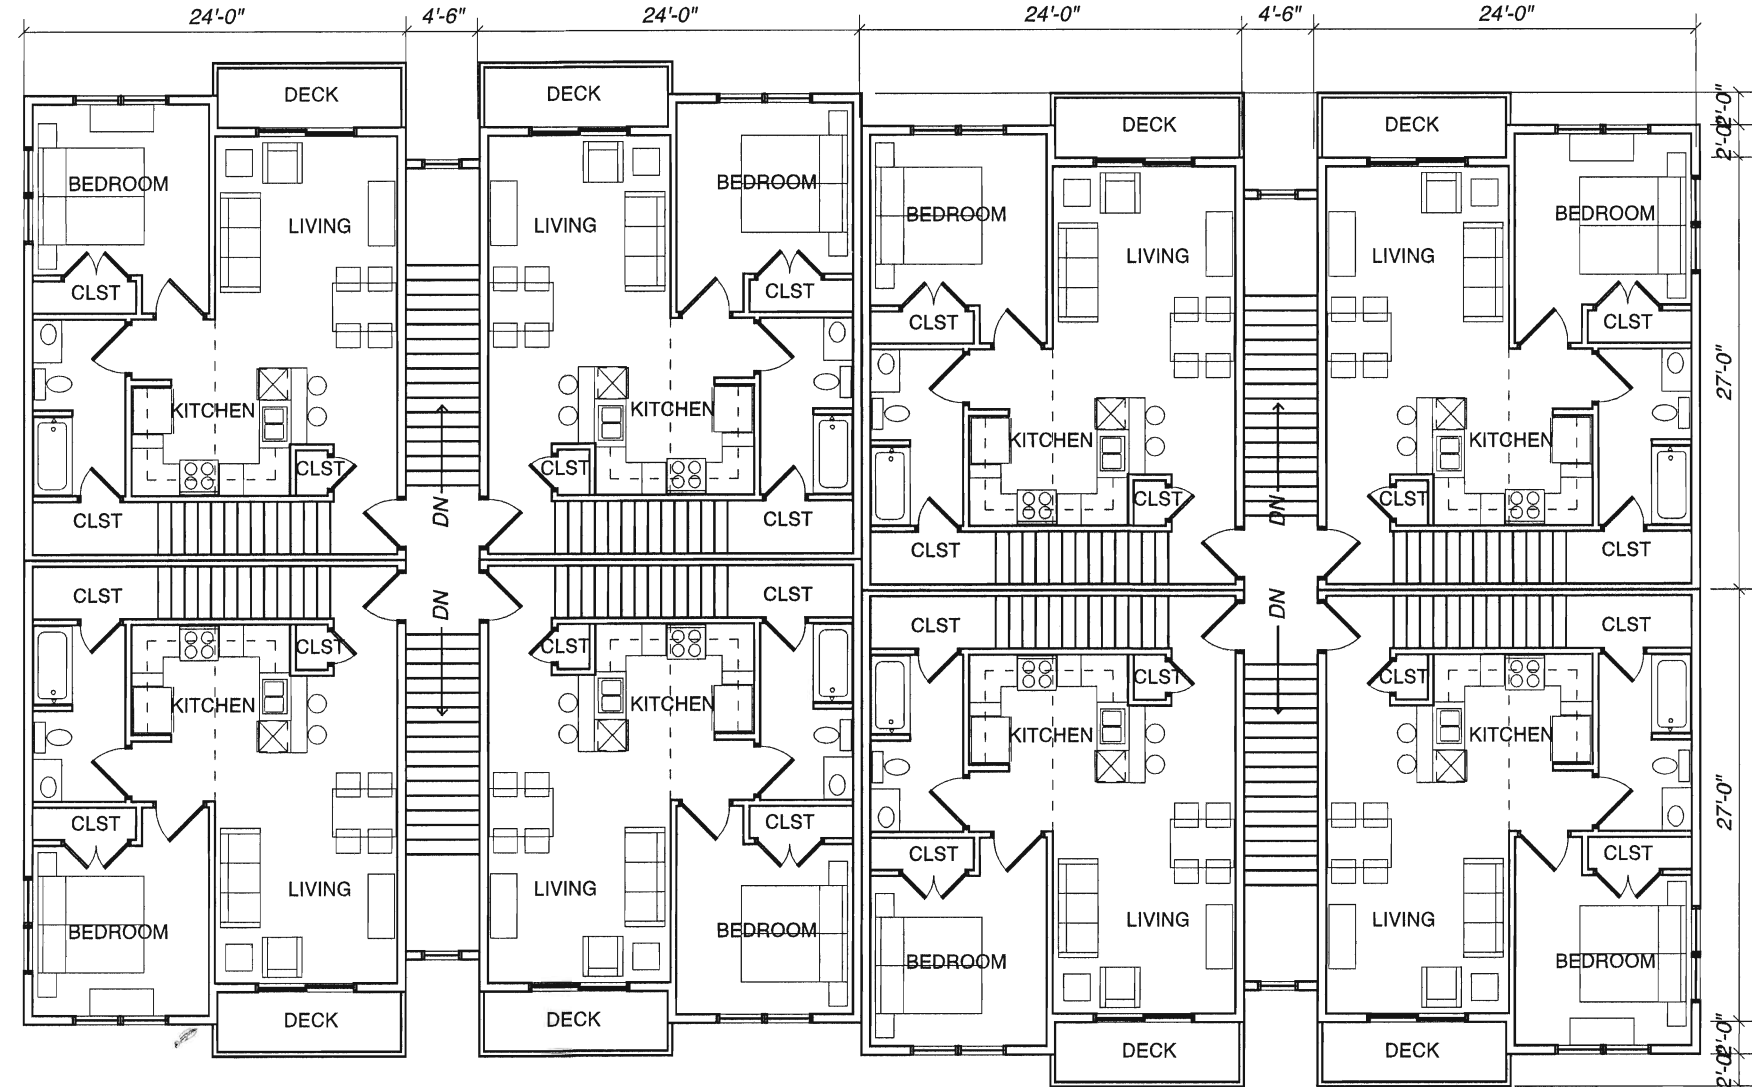


1 A1 UPPER FLOOR PLAN
SCALE 1/8" = 1'-0"



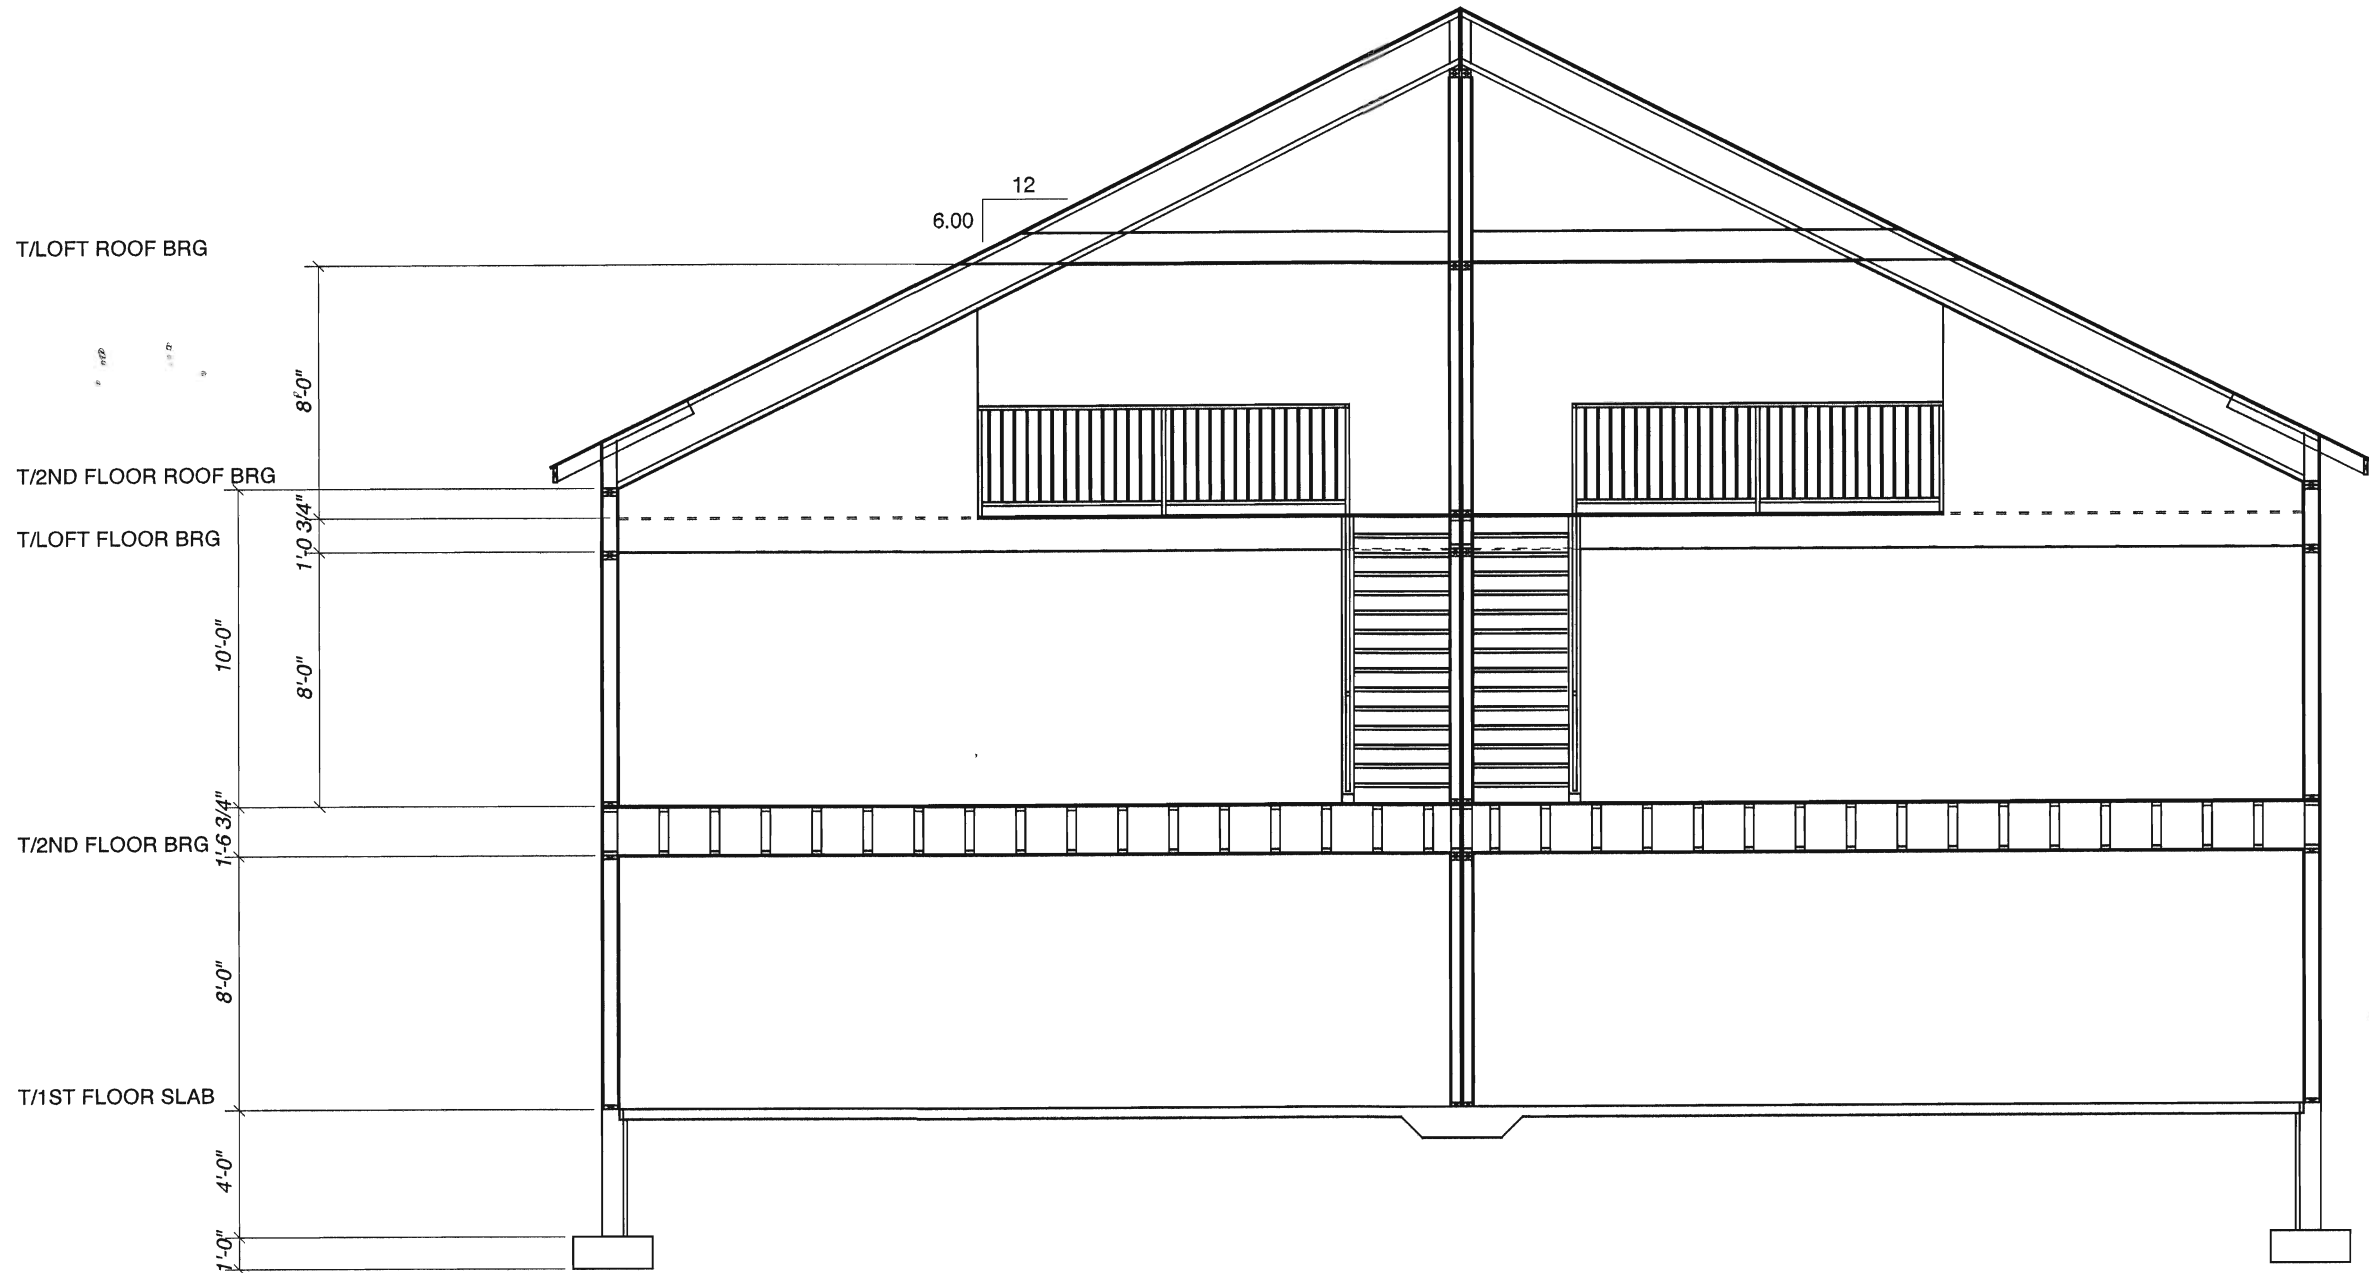

BUILDING SECTION
Scale 1/4" = 1'-0"

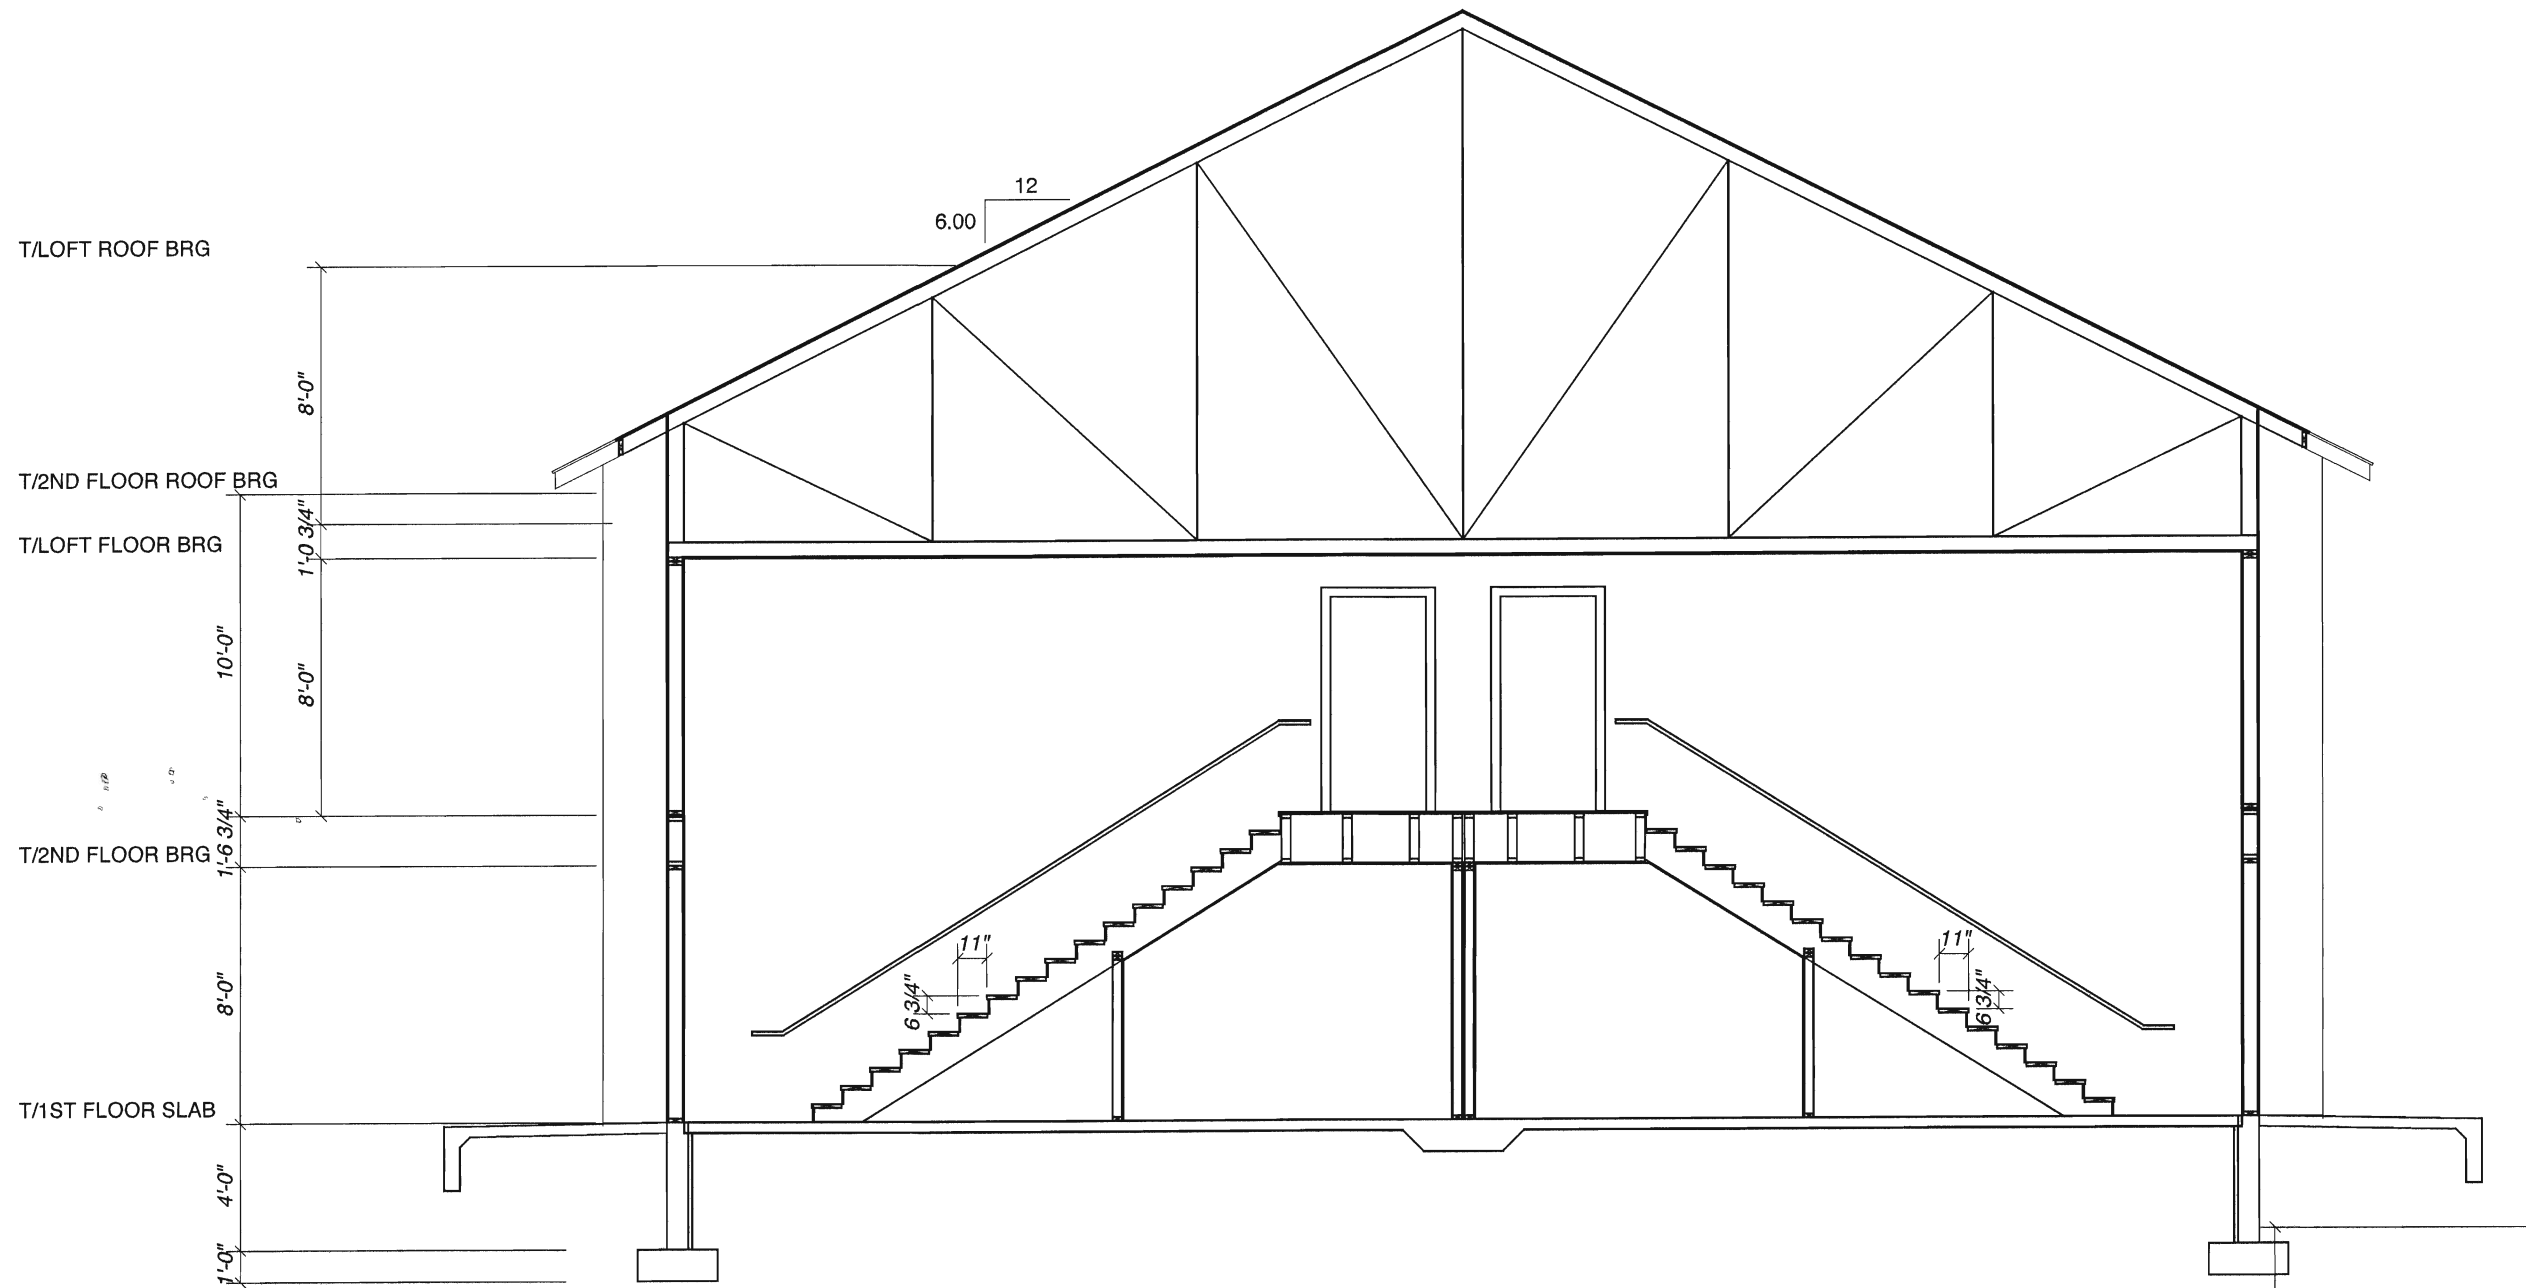

BUILDING SECTION
Scale 1/4" = 1'-0"

CHRIS L A SHORNE
ARCHITECTURE
3643 Ebner Coulee Road La Crosse WI 54601
(608) 785-2626
Architects and Design
for Residential, Commercial, Historic Preservation

I HEREBY CERTIFY THAT THIS PLAN, SPECIFICATION OR REPORT WAS PREPARED BY ME OR UNDER MY DIRECT SUPERVISION AND THAT I AM A DULY REGISTERED PROFESSIONAL UNDER THE LAWS OF THE STATE OF:

SIGNED _____
DATE _____
NUMBER _____

Project:
EAGLE BLUFF APARTMENTS-II
2344 STATE HIGHWAY 16 LA CROSSE WI

Scale:

Project No.:
2016.021

Date:
07.25.2016

Drawing Name:

Sheet No.:

A2