


*Building Material: Vinyl Siding / Architectural Shingles / Corrugated Steel

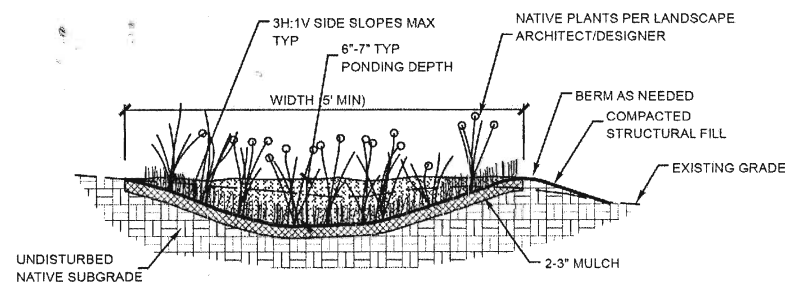

3
AS1
RAIN GARDEN DETAIL
SCALE NTS

INFILTRATION RAIN GARDEN NOTES

1. PLANT WITH PLANTS PER LANDSCAPE ARCHITECT DWGS. ONLY NATIVE PLANTS ARE TO BE USED.
2. ESTABLISH PLANTINGS BEFORE DIRECTING STORMWATER RUNOFF TO IT OR DIVERT STORMWATER AROUND FACILITY. PROVIDE IRRIGATION A MINIMUM OF 3 MONTHS OR PER LANDSCAPE ARCHITECT/DESIGNER GUIDELINES.
3. MINIMIZE COMPACTION OF INFILTRATION AREAS AS MUCH AS IS POSSIBLE DURING THE PERIOD OF BUILDING CONSTRUCTION.
4. DURING EXCAVATION OF NATIVE SOILS TO THE BOTTOM OF THE FACILITY, RAINFALL MAY CAUSE FINES TO CLOG THE SURFACE OF THE FACILITY. IF THIS OCCURS DURING CONSTRUCTION, HAND RAKE THE SURFACE TO A DEPTH OF 3" TO RESTORE INFILTRATION CAPACITY.
5. CALL THE ARCHITECT OR LANDSCAPE ARCHITECT 24 HOURS IN ADVANCE OF CONSTRUCTING THIS FACILITY SO CONSTRUCTION OBSERVATION MAY BE PERFORMED TO IDENTIFY VARIATIONS IN THE FIELD THAT MAY AFFECT DESIGN AND VERIFY PROPER CONSTRUCTION.

PLANTS LIST

Shady Garden

Wet Zone:
Ostrich fern
Great blue lobelia
Culver's root

Dry Zone:
Astilbe 'Rheinland'
Lady's mantle
Hosta 'Aureo Marginata'
Hosta 'Honeybells'
Wild geranium
Dwarf Bush Honeysuckle

Matteuccia pensylvanica
Lobelia siphilitica
Veronicastrum virginicum

Astilbe 'Rheinland'
Alchemilla mollis
Hosta fortunei 'Aureo Marginata'
Hosta 'Honeybells'
Geranium maculatum
Diervilla lonicera


Sun Garden

Wet Zone:
Ostrich fern
Great blue lobelia
Blue Flag Iris
High Bush Cranberry


Dry Zone:
Little Bluestem
June Grass
Black-eyed Susan
Pale Purple Coneflower
Wild geranium
Spiderwort
Wild Rose

Matteuccia pensylvanica
Lobelia siphilitica
Iris versicolor
Viburnum trilobum

Schizachyrium scoparium
Koeleria macrantha
Rhubockia hirta
Echinacea pallida
Geranium maculatum
Tradescantia bracteata
Rosa woodii

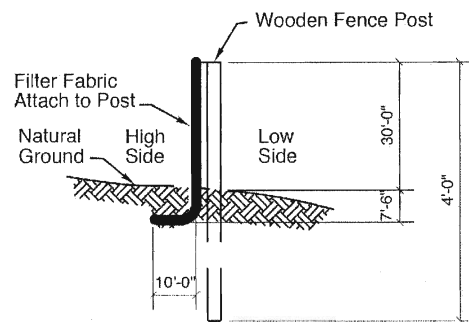

2
AS1
SILT FENCE DETAIL
SCALE NTS

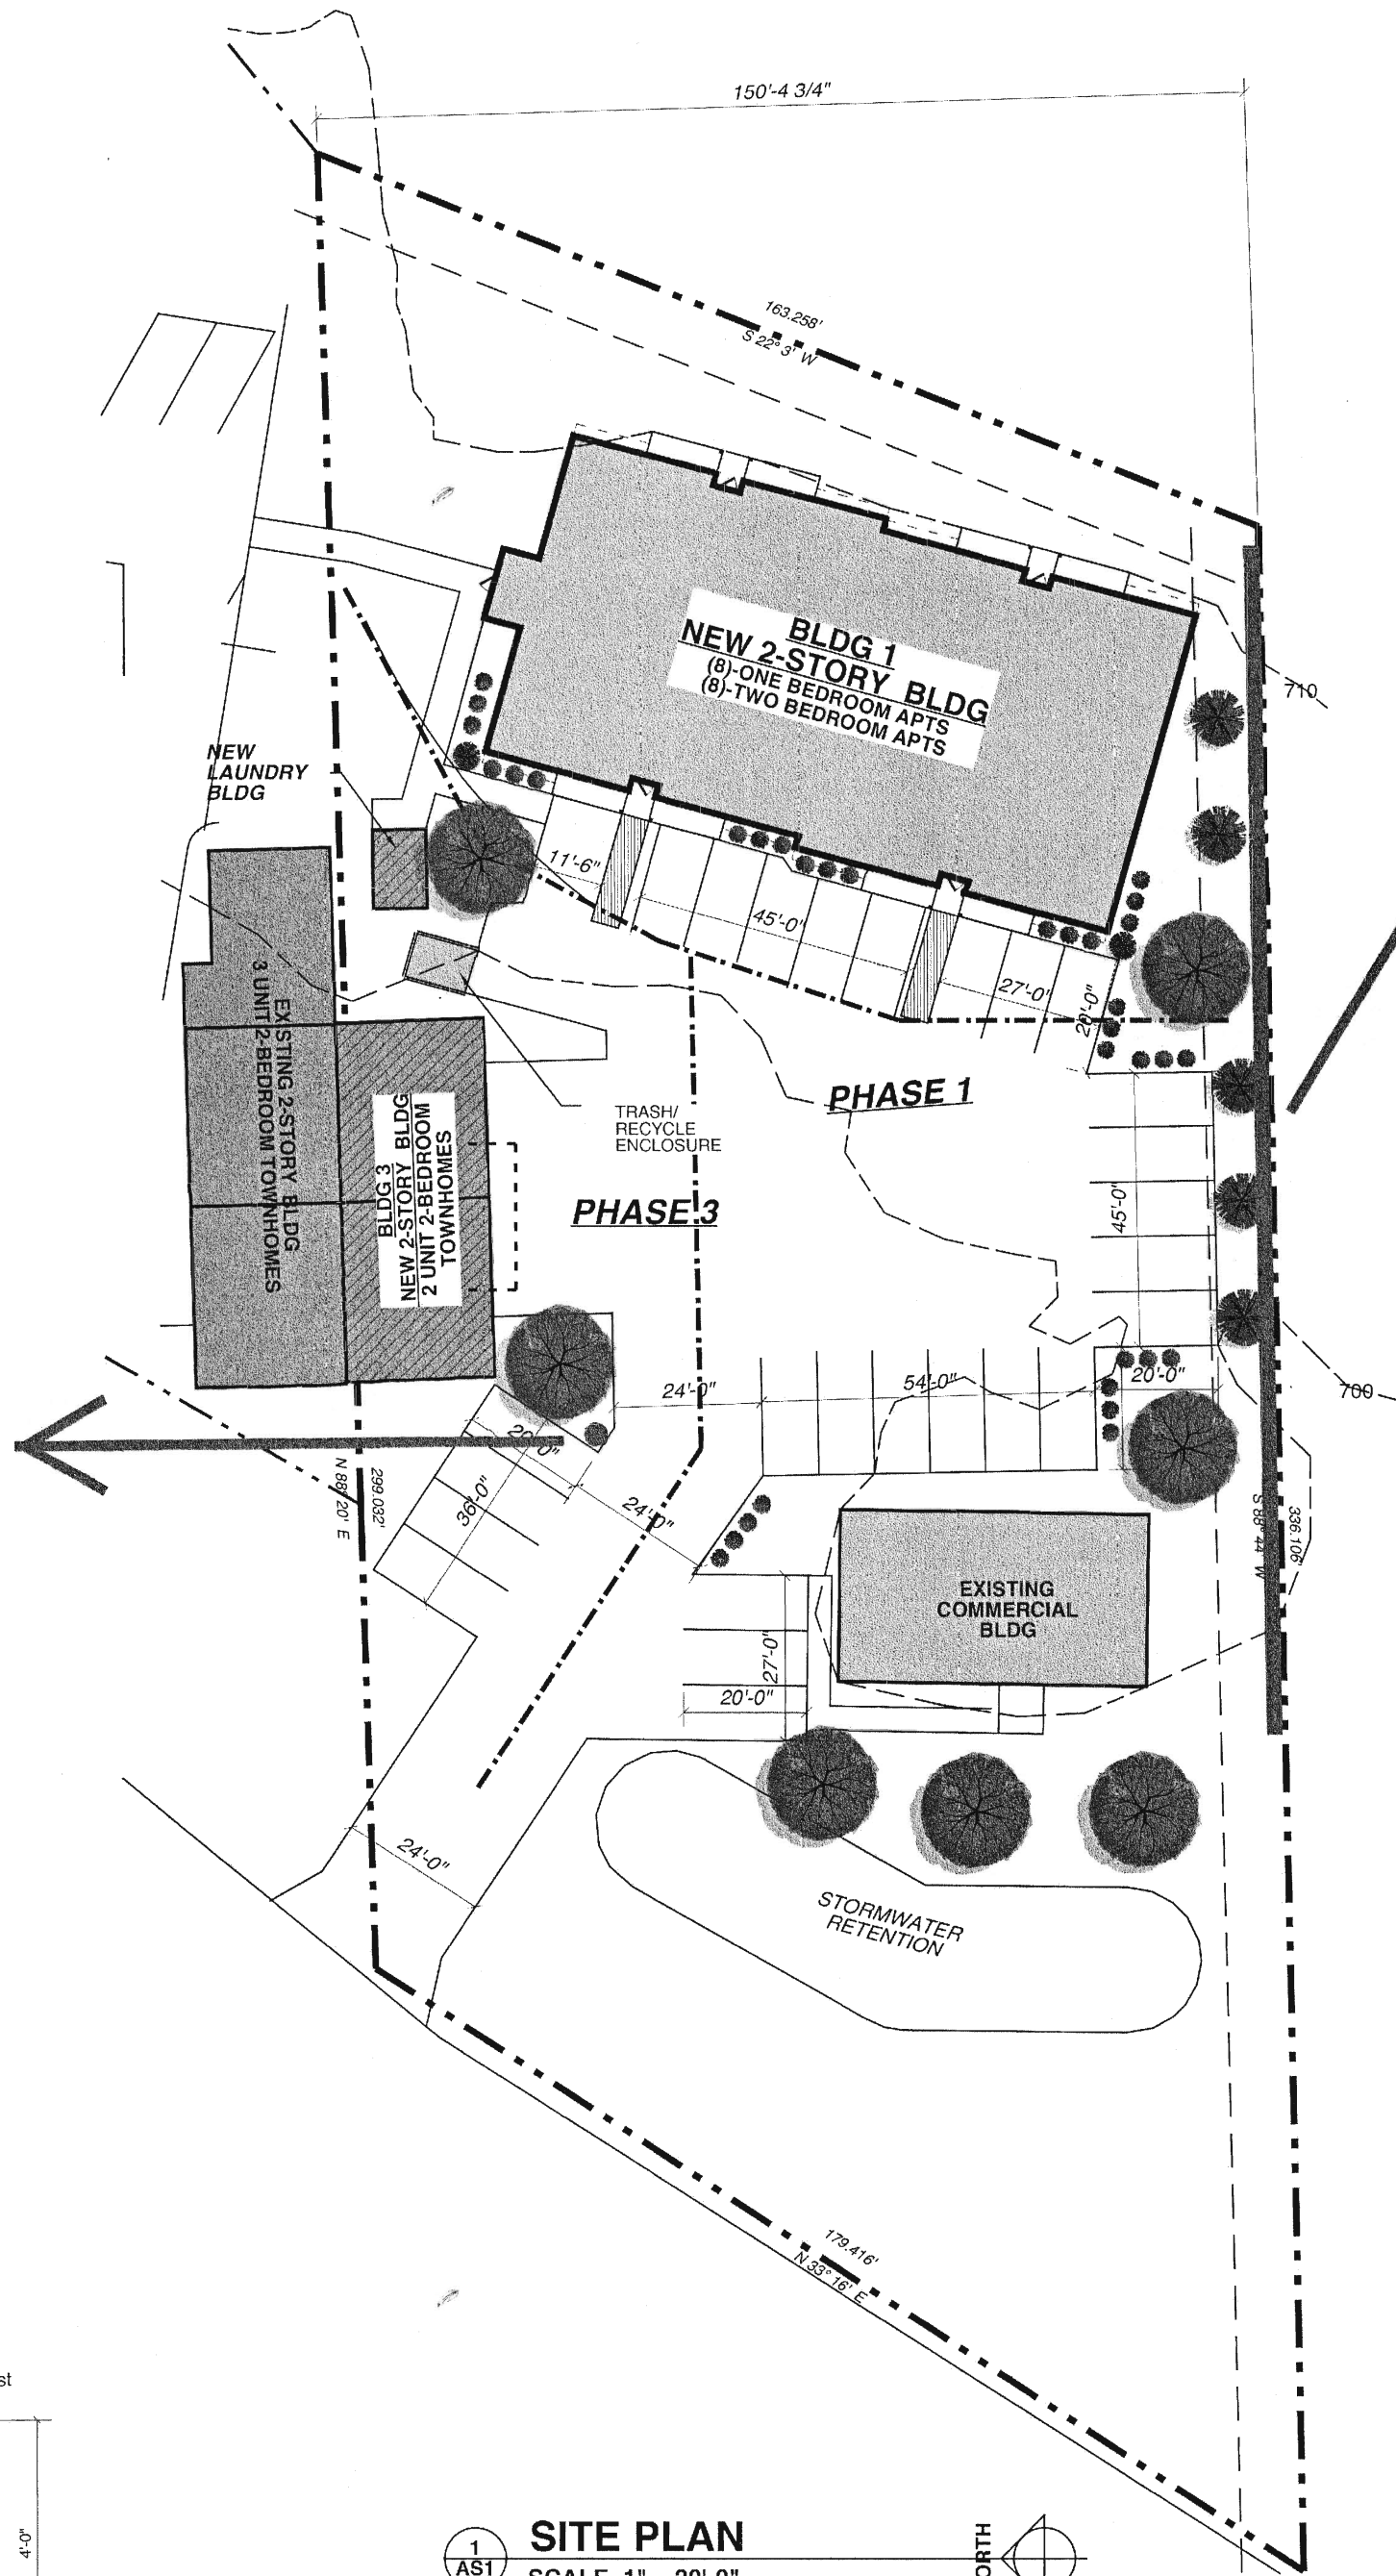

1
AS1
SITE PLAN
SCALE 1" = 20'-0"

PARKING SUMMARY	
BLDG #	PARKING SPACES REQ'D
BLDG 1	24
BLDG 3	4
EXIST BLDG	3
TOTAL	31
TOTAL PROVIDED-31 SPS	

LOT SIZE:

1.087 ACRES
47,351 SF

CHRIS L A SHORNE
ARCHITECTURE
3643 Ebnier Coulee Road La Crosse WI 54601
(608) 785-2626
Architecture and Design
for Residential, Commercial, Historic Restoration

I HEREBY CERTIFY THAT THIS PLAN, SPECIFICATION, OR REPORT WAS PREPARED BY ME OR UNDER MY DIRECT SUPERVISION AND THAT I AM A DULY REGISTERED PROFESSIONAL UNDER THE LAWS OF THE STATE OF:

SIGNED: _____
DATE: _____
NUMBER: _____

Project:
EAGLE BLUFF APARTMENTS-II
2344 STATE HIGHWAY 16 LA CROSSE WI

Scale:


Project No.:
2016.021

Date:
07.25.2016

Drawing Name:

Sheet No.:

AS1

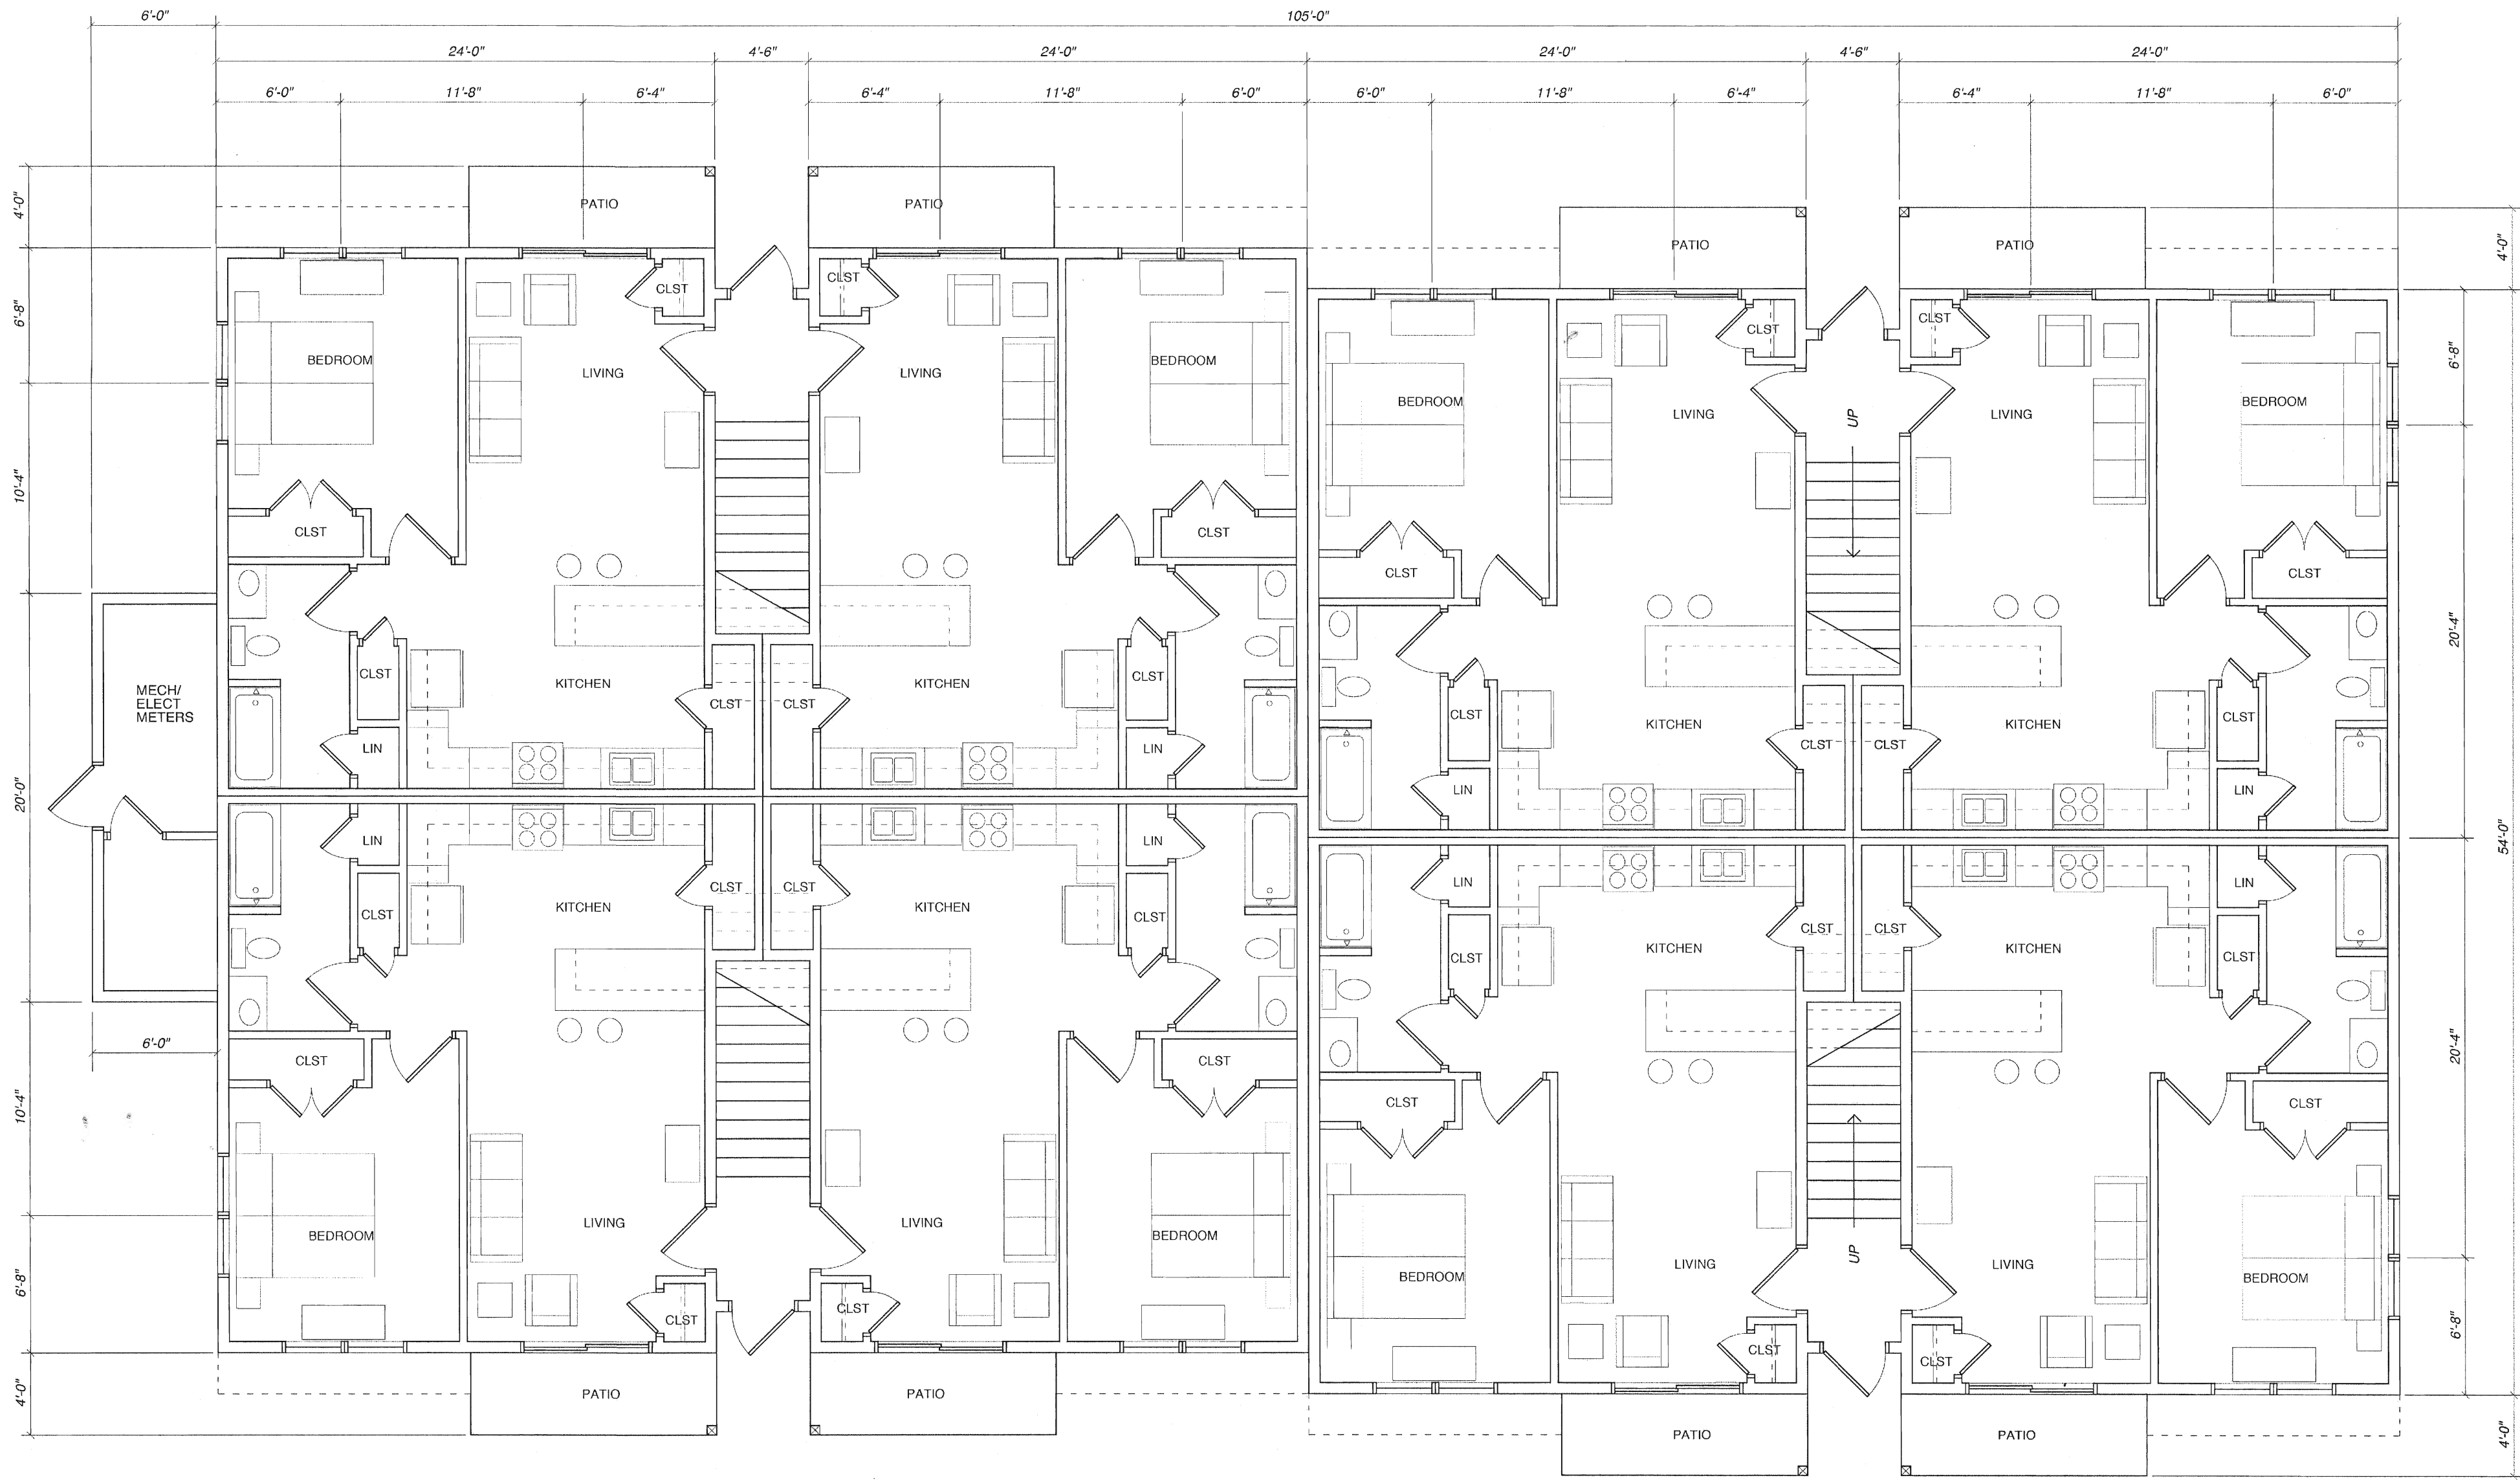

1
A1 **LOWER FLOOR PLAN**
SCALE 1/4" = 1'-0"



I HEREBY CERTIFY THAT THIS PLAN, SPECIFICATION, OR REPORT WAS PREPARED BY ME OR UNDER MY DIRECT SUPERVISION AND THAT I AM A DULY REGISTERED PROFESSIONAL UNDER THE LAWS OF THE STATE OF:

SIGNED: _____
DATE: _____
NUMBER: _____

Project:
EAGLE BLUFF APARTMENTS-II
2344 STATE HIGHWAY 16 LA CROSSE WI


Scale:

Project No.:
2016.021

Date:
07.25.2016

Drawing Name:

Sheet No.:
A1

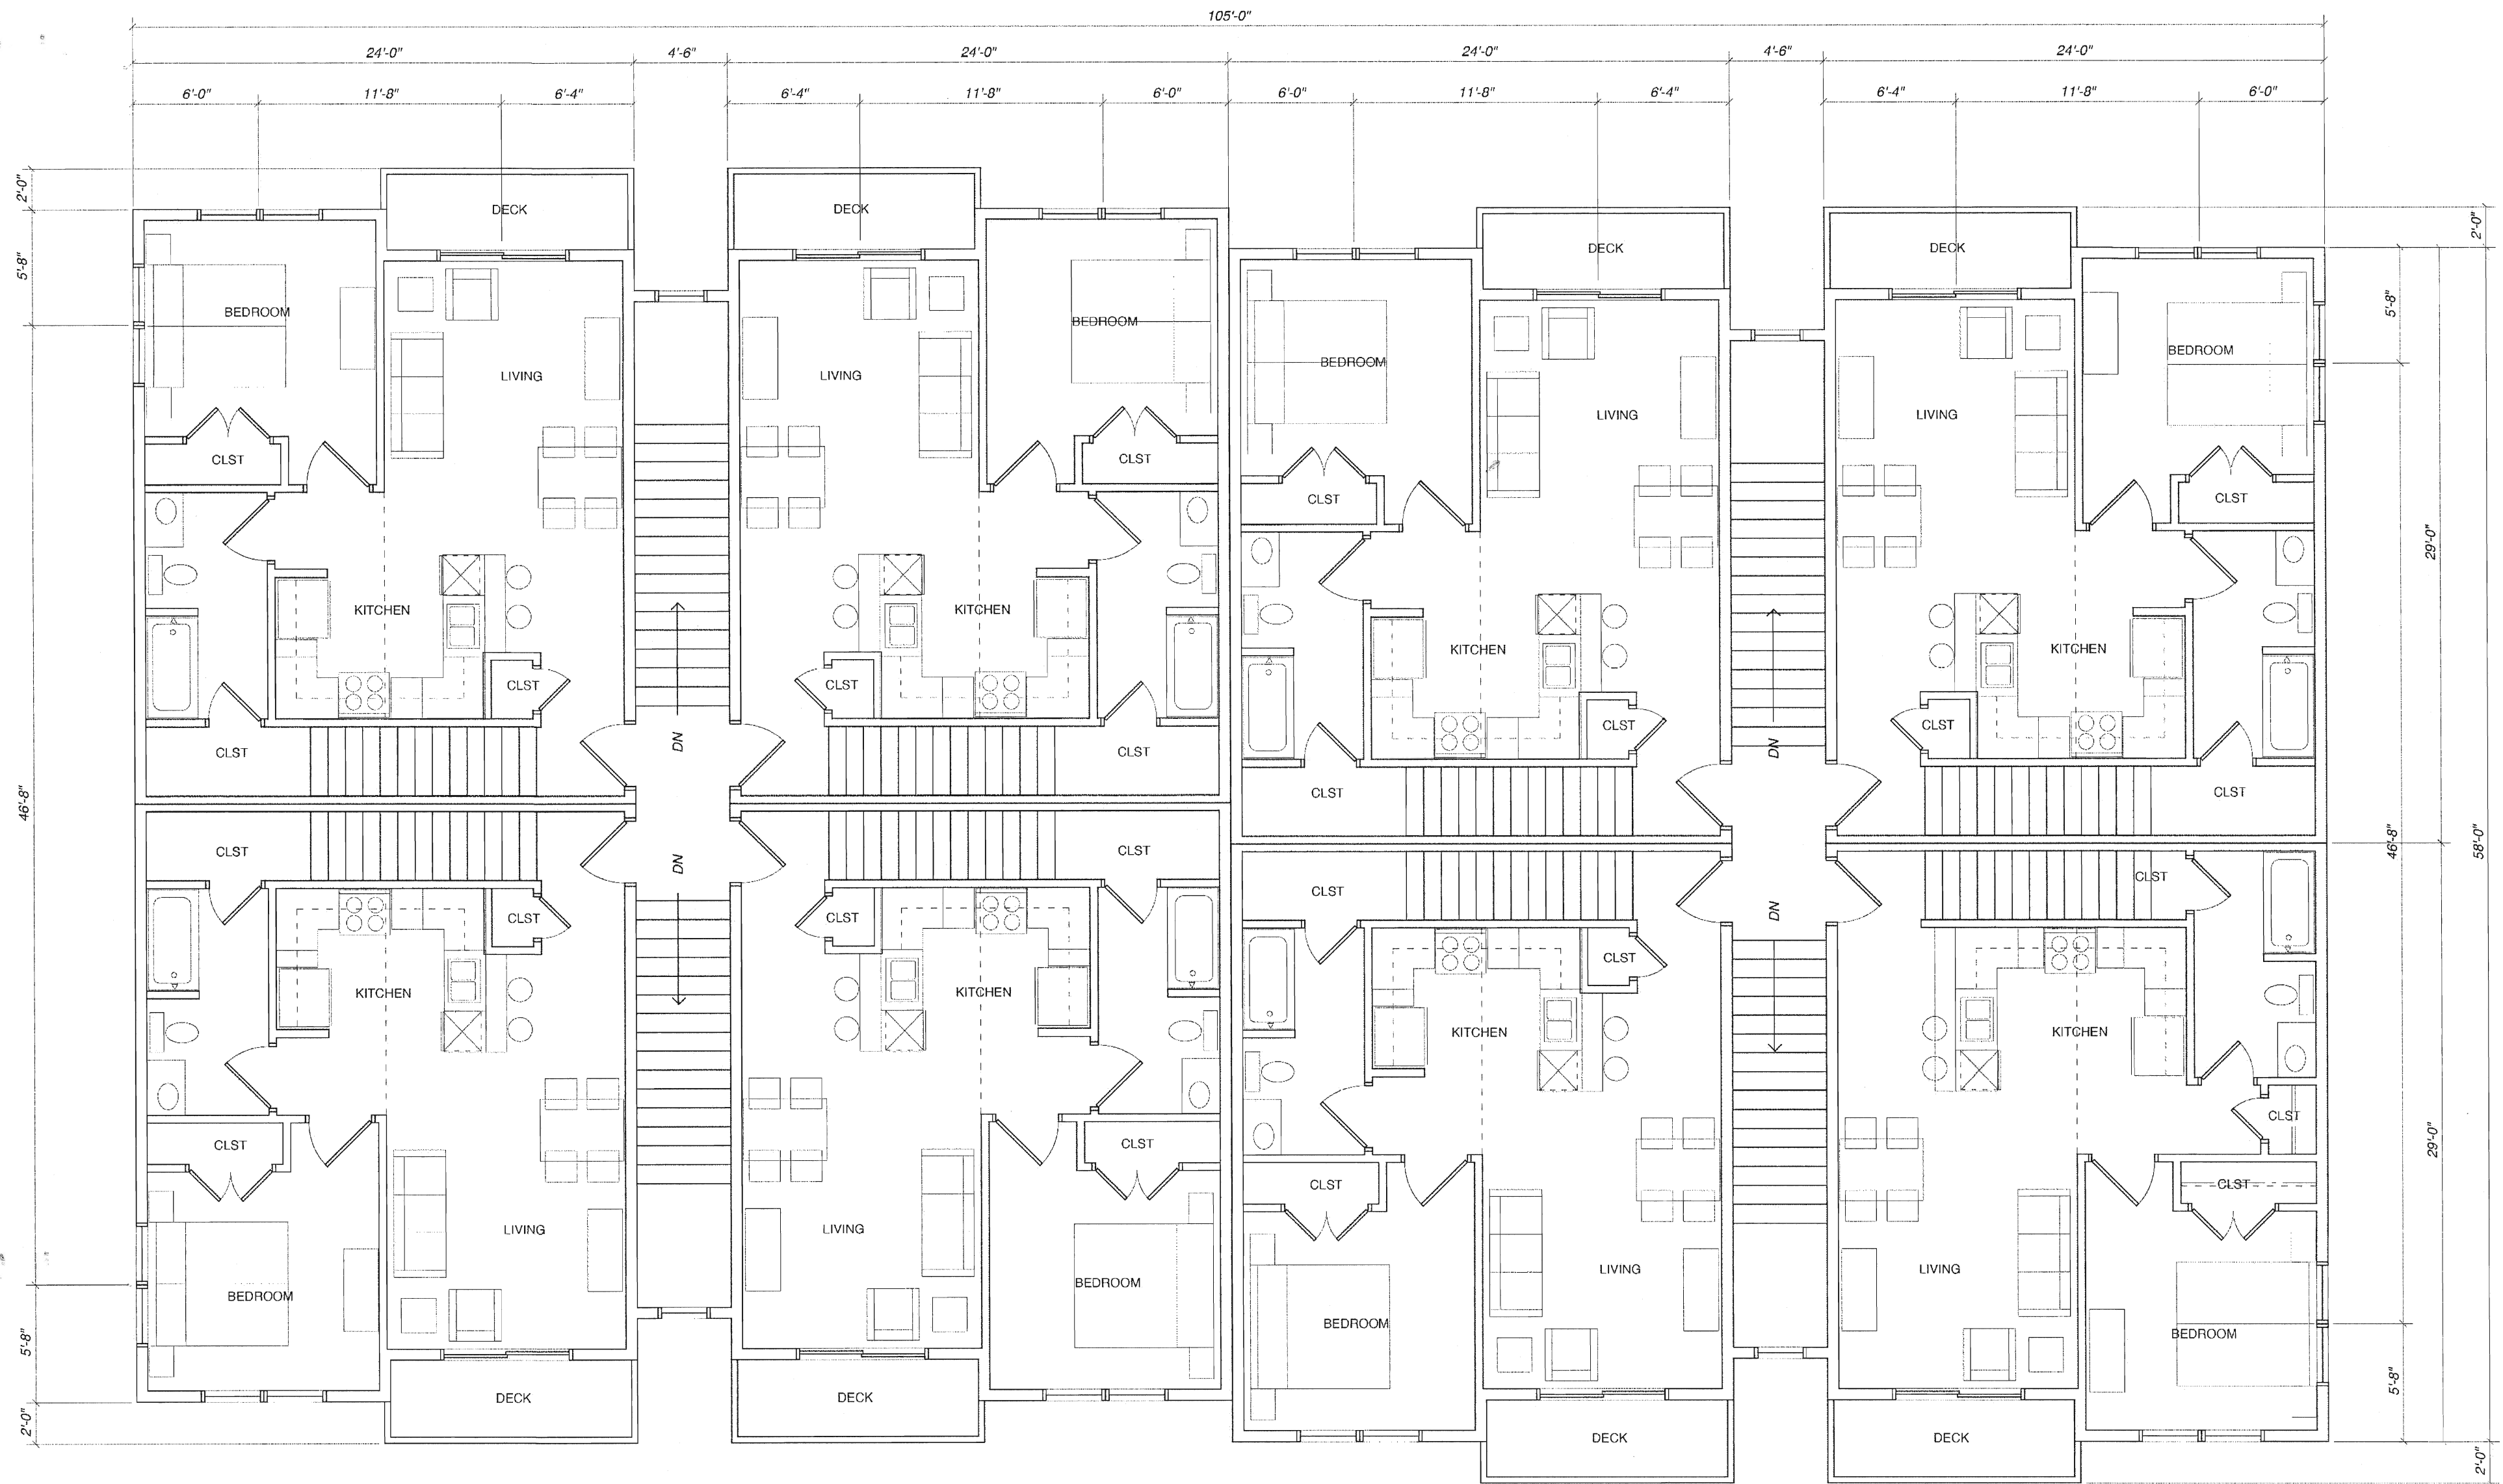

1
A2 UPPER FLOOR PLAN
SCALE 1/4" = 1'-0"



CHRIS LA SHORNE
ARCHITECTURE
3643 Ethier Colville Road La Crosse WI 54601
(608) 785-2626
Architecture and Design
for Residential, Commercial, Historic Restoration

I HEREBY CERTIFY THAT THIS PLAN, SPECIFICATION, OR REPORT WAS PREPARED BY ME OR UNDER MY DIRECT SUPERVISION AND THAT I AM A DULY REGISTERED PROFESSIONAL UNDER THE LAWS OF THE STATE OF:

SIGNED: _____
DATE: _____
NUMBER: _____


Project: **EAGLE BLUFF APARTMENTS-II**
2344 STATE HIGHWAY 16 LA CROSSE WI

Scale:
Project No.: 2016.021

Date: 07.25.2016

Drawing Name:

Sheet No.: **A2**

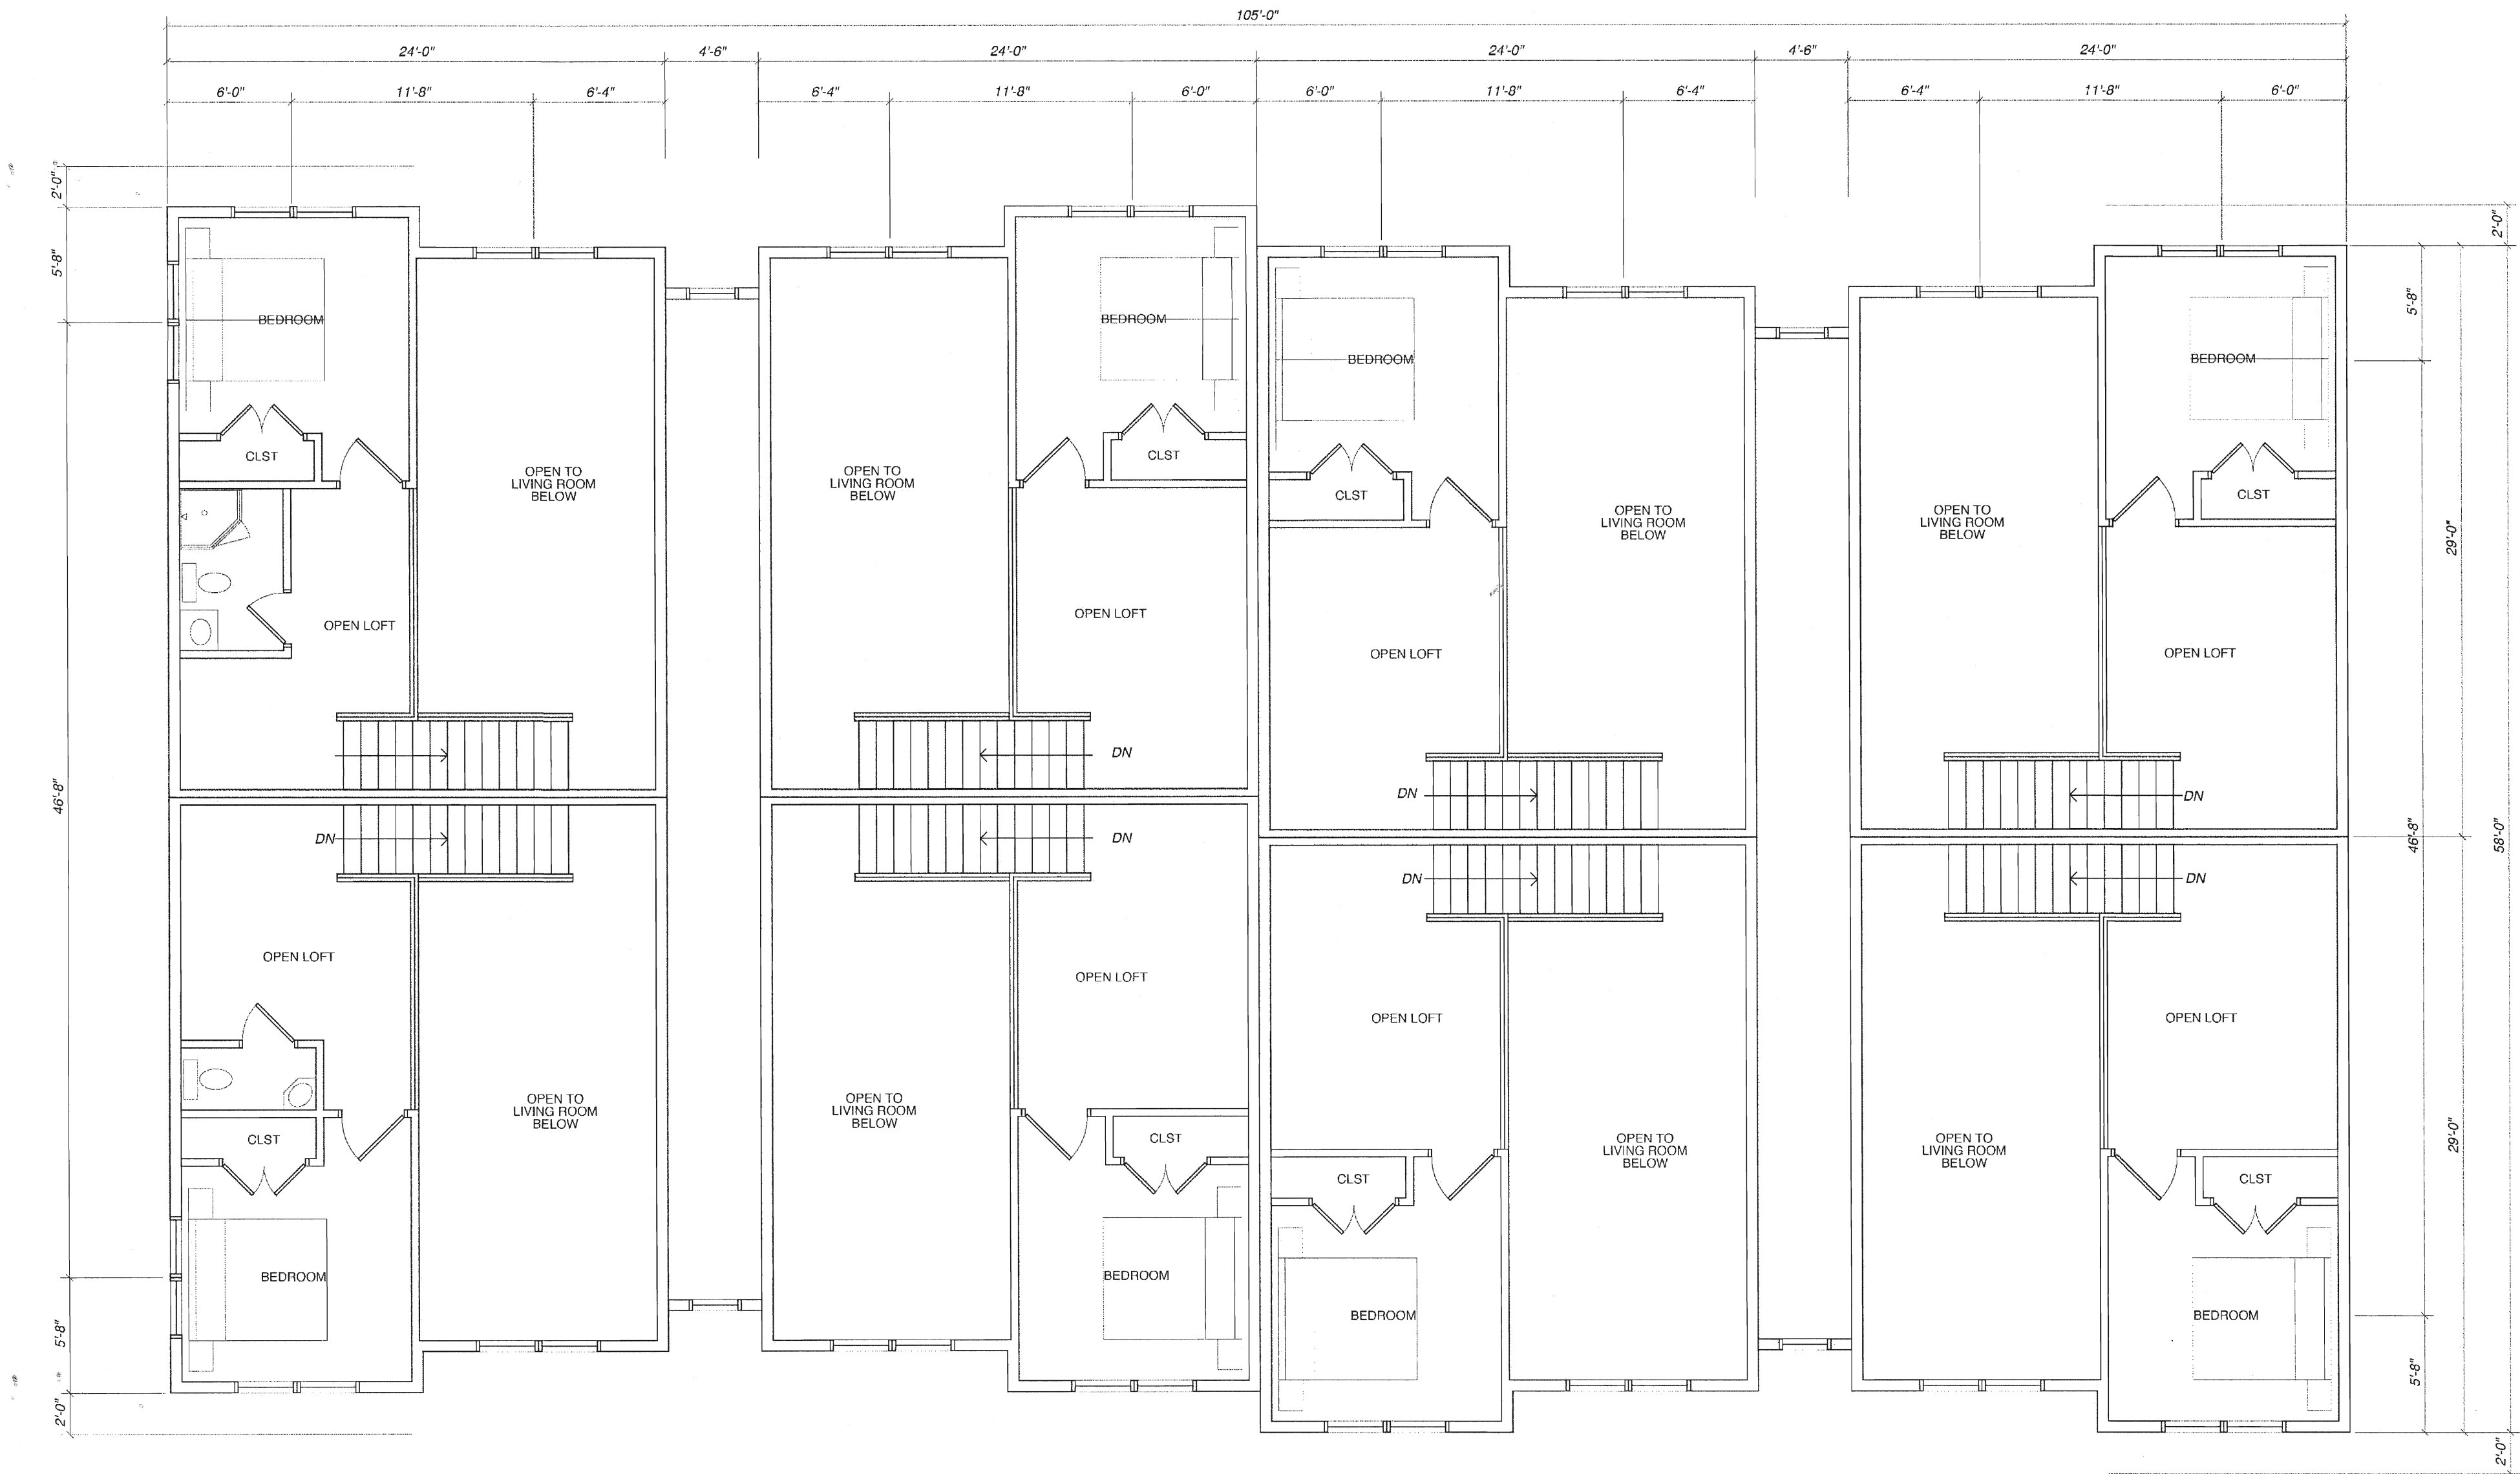

1
A3
LOFT FLOOR PLAN
SCALE 1/4" = 1'-0"



I HEREBY CERTIFY THAT THIS PLAN, SPECIFICATION, OR REPORT WAS PREPARED BY ME OR UNDER MY DIRECT SUPERVISION AND THAT I AM A DULY REGISTERED PROFESSIONAL UNDER THE LAWS OF THE STATE OF

SIGNED: _____
DATE: _____
NUMBER: _____

Project:
EAGLE BLUFF APARTMENTS-II
2344 STATE HIGHWAY 16 LA CROSSE WI

Scale:

Project No.:
2016.021

Date:
07.25.2016

Drawing Name:

Sheet No.:

A3



2 WEST EXTERIOR ELEV
A4 Scale 1/4" = 1'-0"



1 SOUTH EXTERIOR ELEV
A4 Scale 1/4" = 1'-0"

CHRIS L A SHORNE
ARCHITECTURE
3943 Ethier Coulee Road La Crosse WI 54601
(608) 785-2626
Architecture and Design
for Residential, Commercial, Historic Preservation

I HEREBY CERTIFY THAT THIS PLAN, SPECIFICATION, OR REPORT WAS PREPARED BY ME OR UNDER MY DIRECT SUPERVISION AND THAT I AM A DULY REGISTERED PROFESSIONAL UNDER THE LAWS OF THE STATE OF
DESIGNED
DATE
NUMBER

Project:
Scale:
Project No.:
2015.039
Date:
06.31.2016
Drawing Name:
Sheet No.:

A4



1
A5 EAST EXTERIOR ELEV
Scale 1/4" = 1'-0"



2
A5 NORTH EXTERIOR ELEV
Scale 1/4" = 1'-0"

CHRIS L A SHORNE
ARCHITECTURE
3643 Ethier Court, Road L La Crosse WI 54601
(608) 785-2626
Architecture and Design
for Residential, Commercial, Historic Restoration

I HEREBY CERTIFY THAT THIS PLAN,
SPECIFICATION, OR REPORT WAS
PREPARED BY ME OR UNDER MY
DIRECT SUPERVISION AND THAT I AM
A DULY REGISTERED PROFESSIONAL
UNDER THE LAWS OF THE STATE OF:

STATE: _____
DATE: _____
NUMBER: _____

Project:
EAGLE BLUFF APARTMENTS-II
2344 STATE HIGHWAY 16 LA CROSSE WI

Scale:

Project No.:
2015.039

Date:
01.04.2016

Drawing Name:

Sheet No.:

A5