

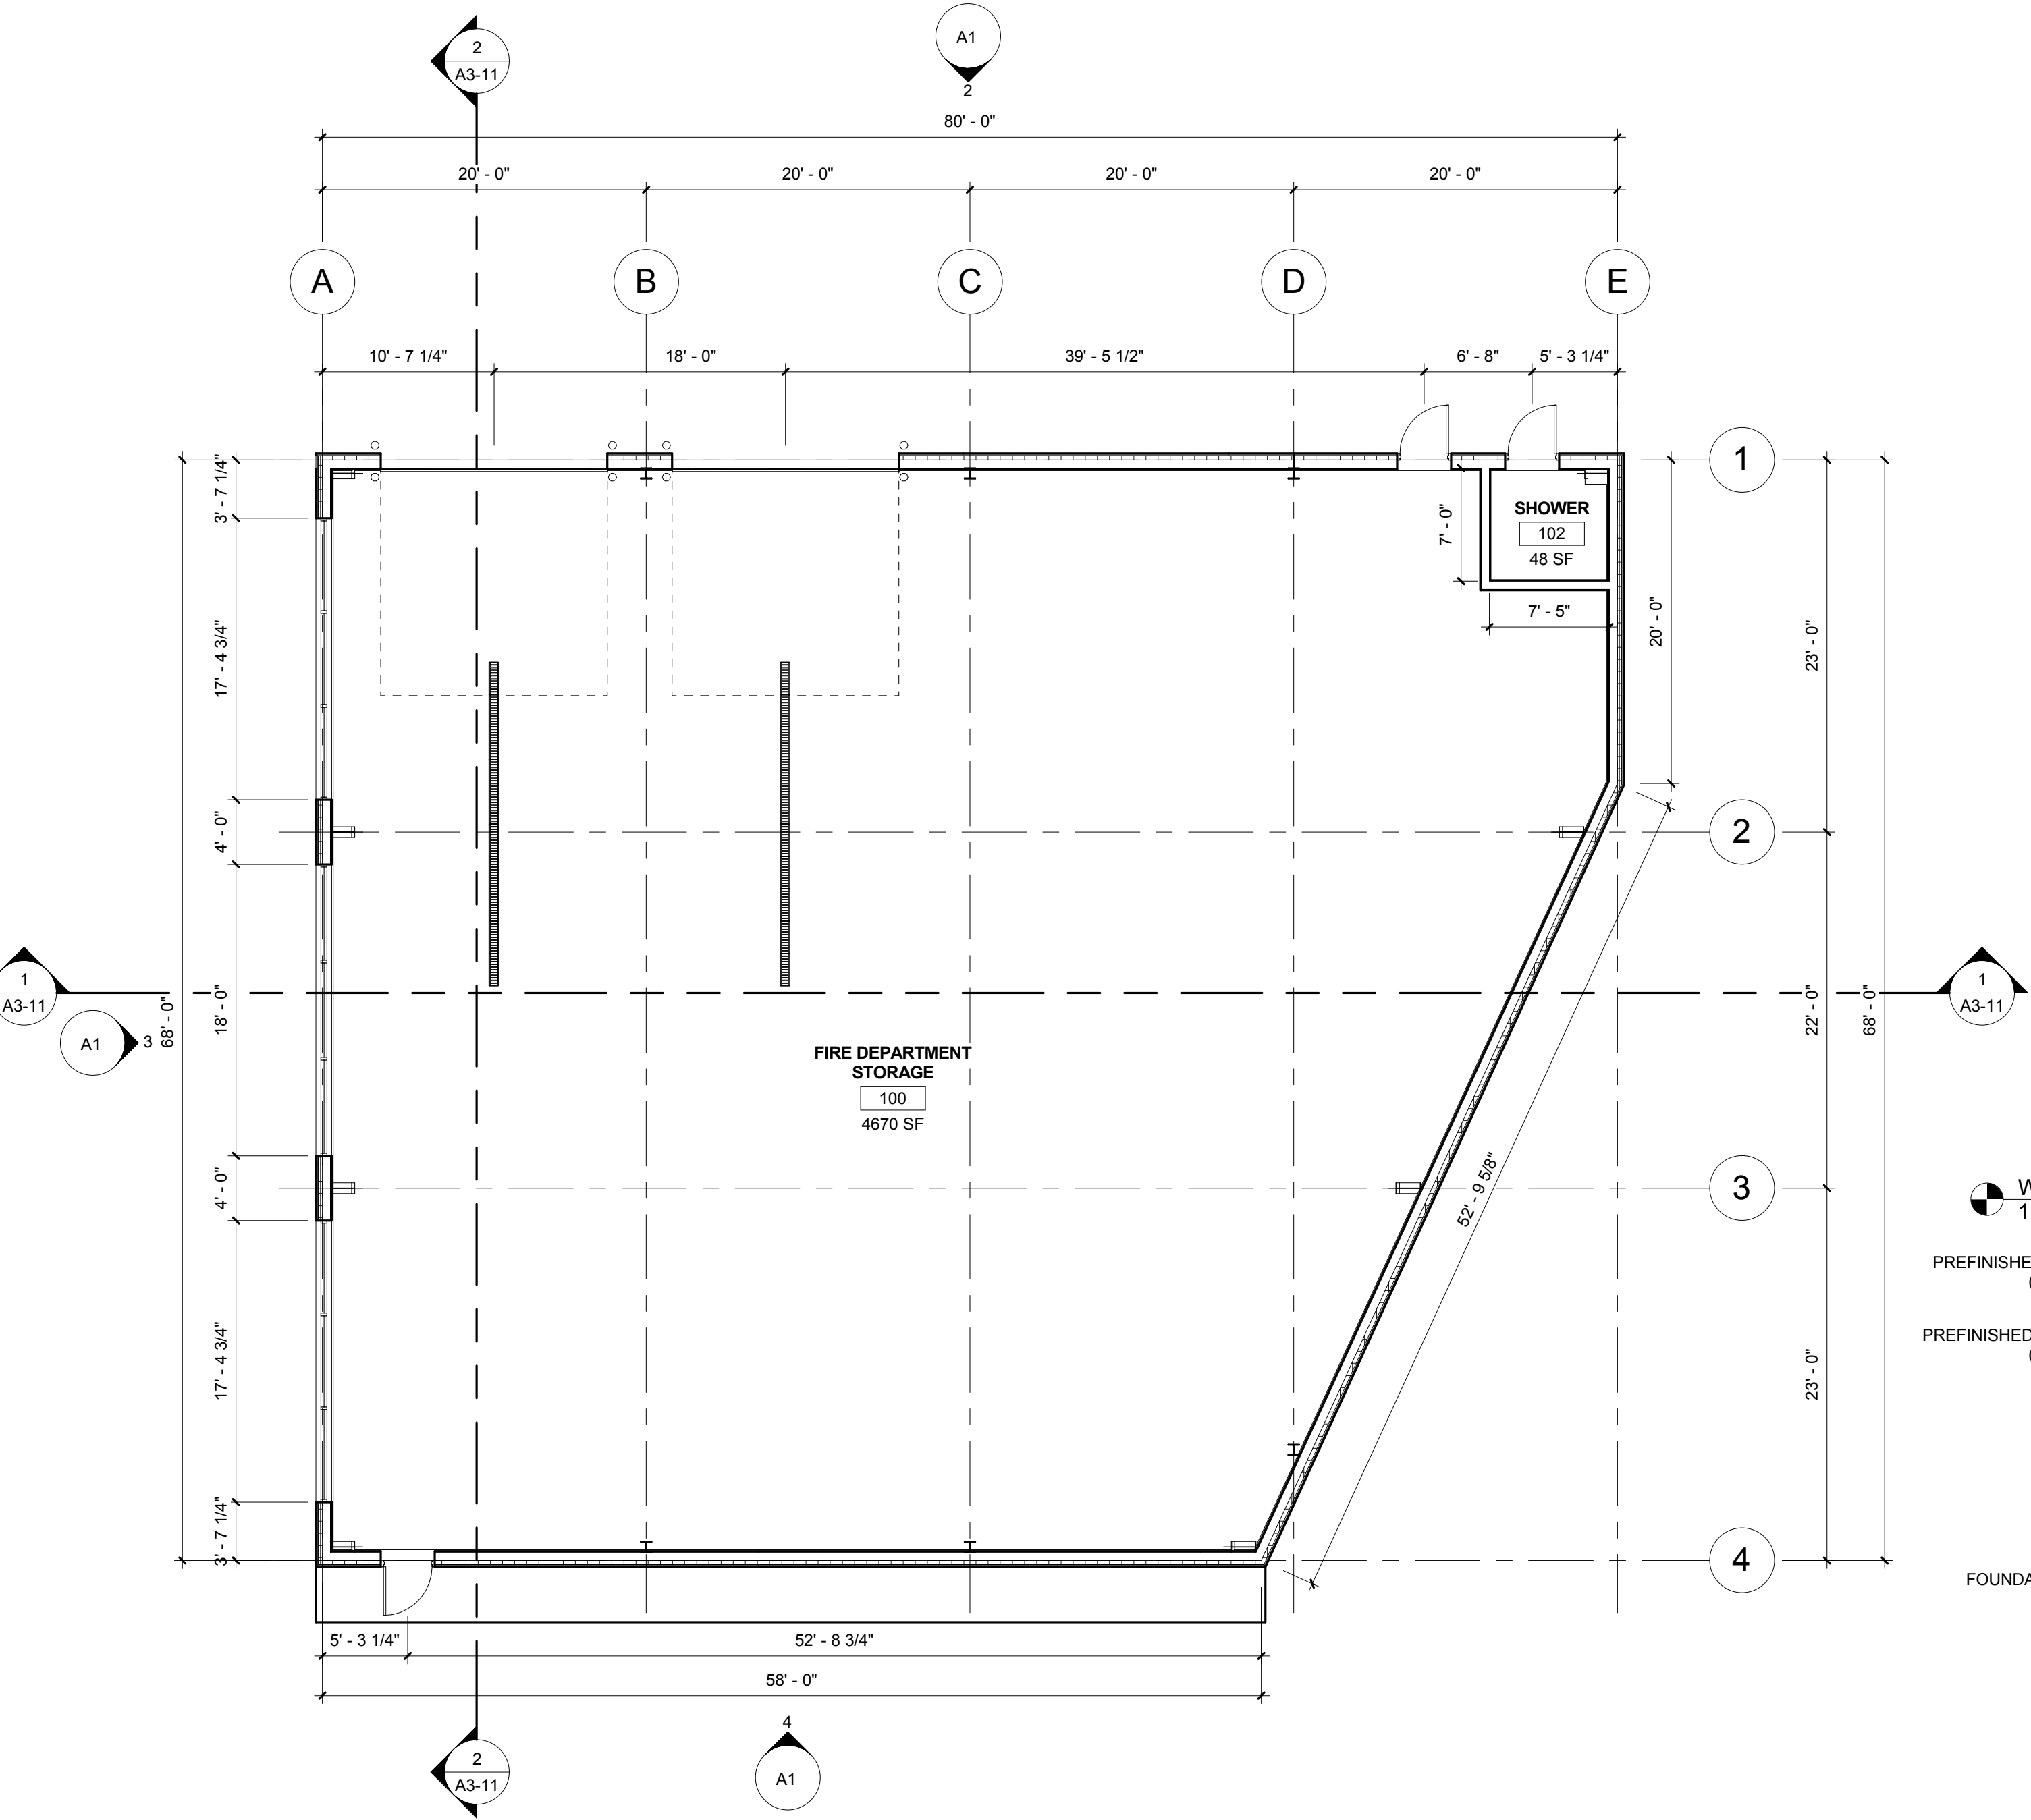



SHEET NUMBER A1

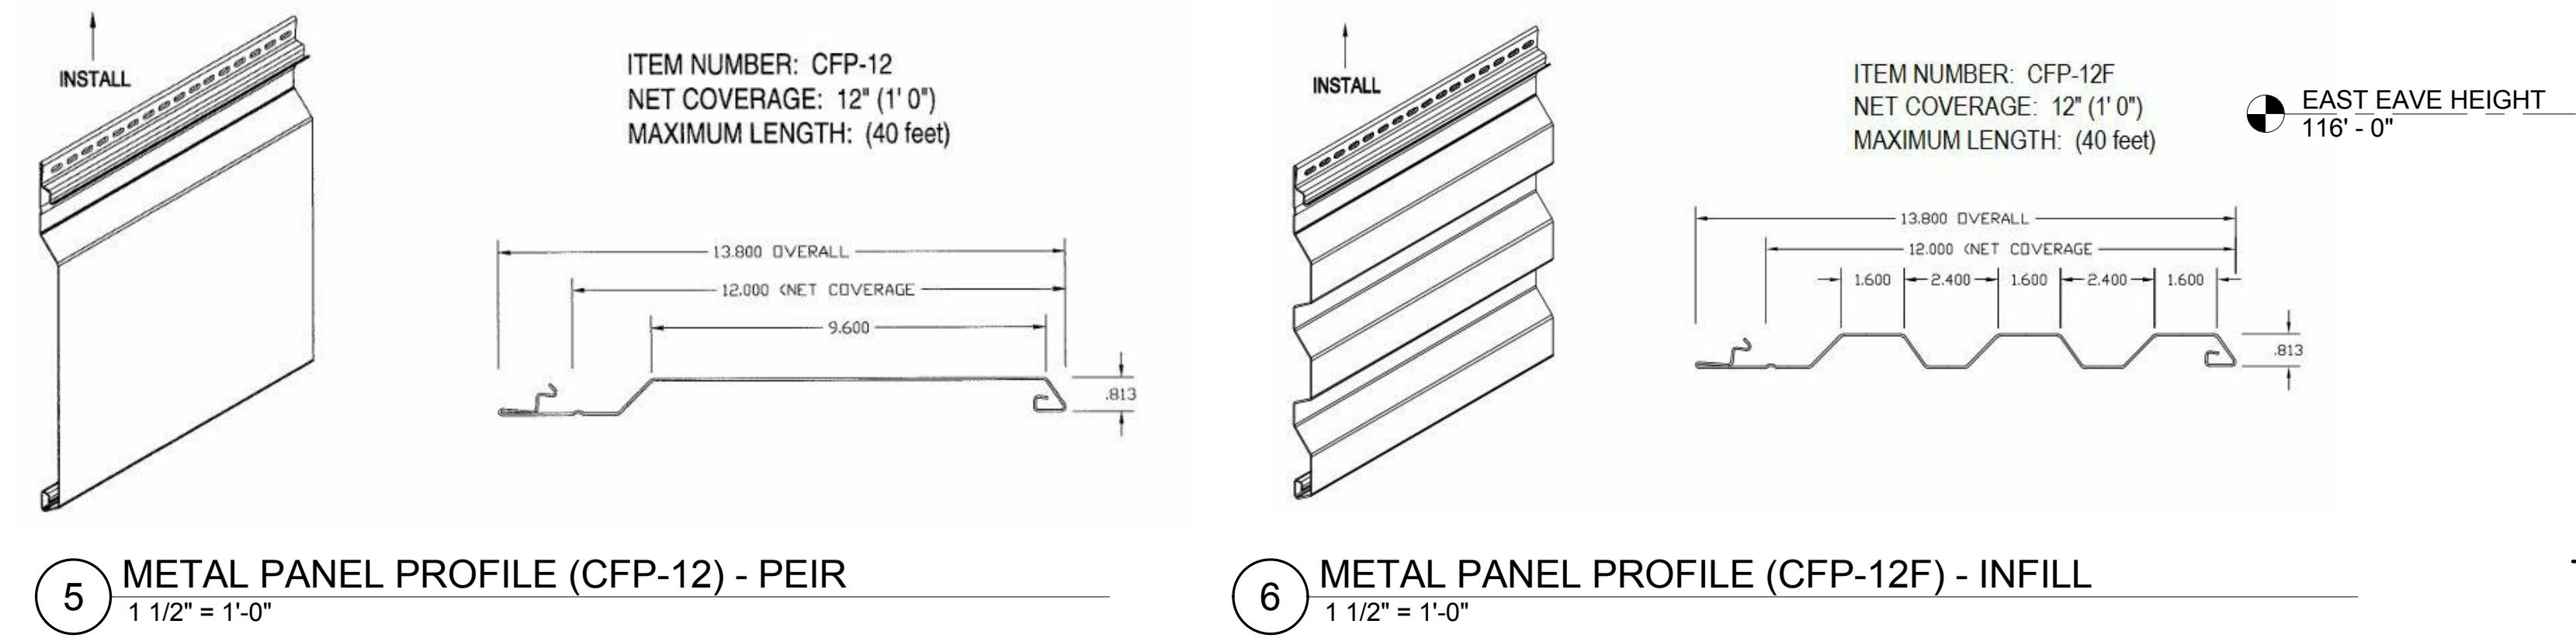


1 FLOOR PLAN
1/8" = 1'-0"

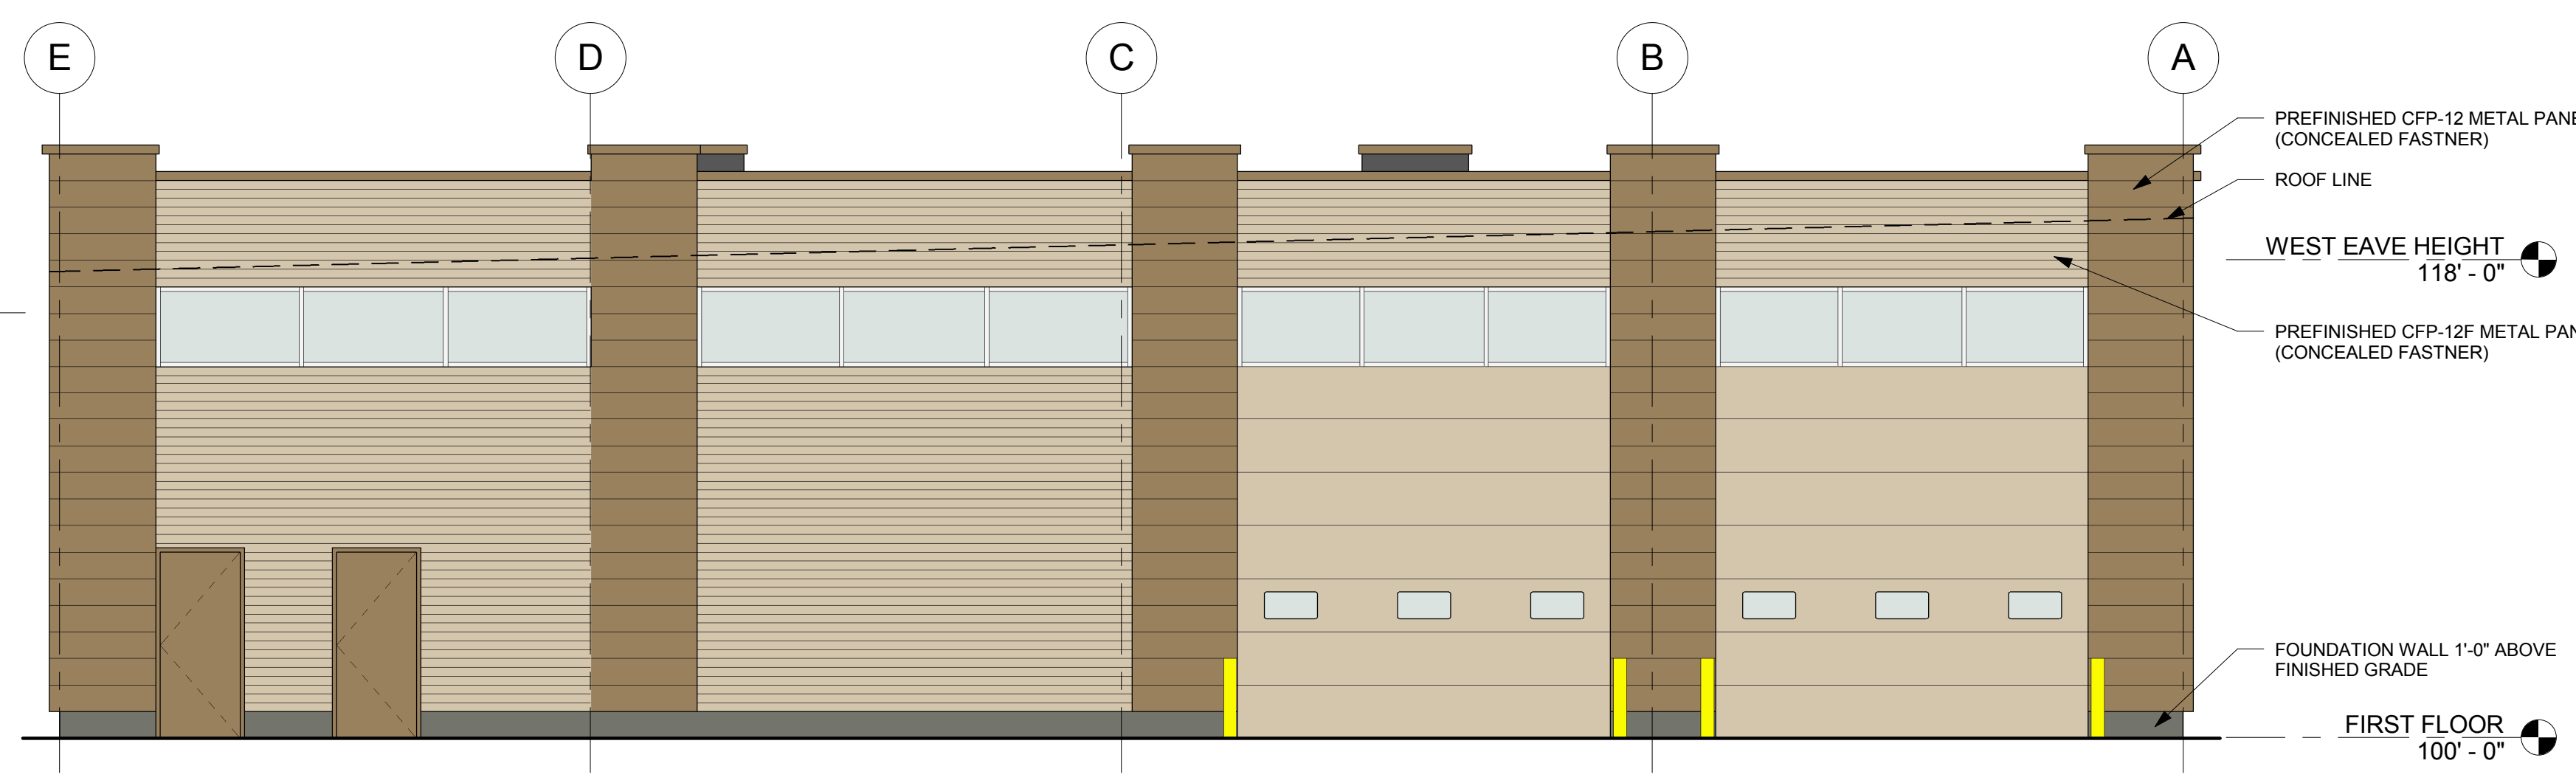

2 NORTH ELEVATION - PROMO
3/16" = 1'-0"

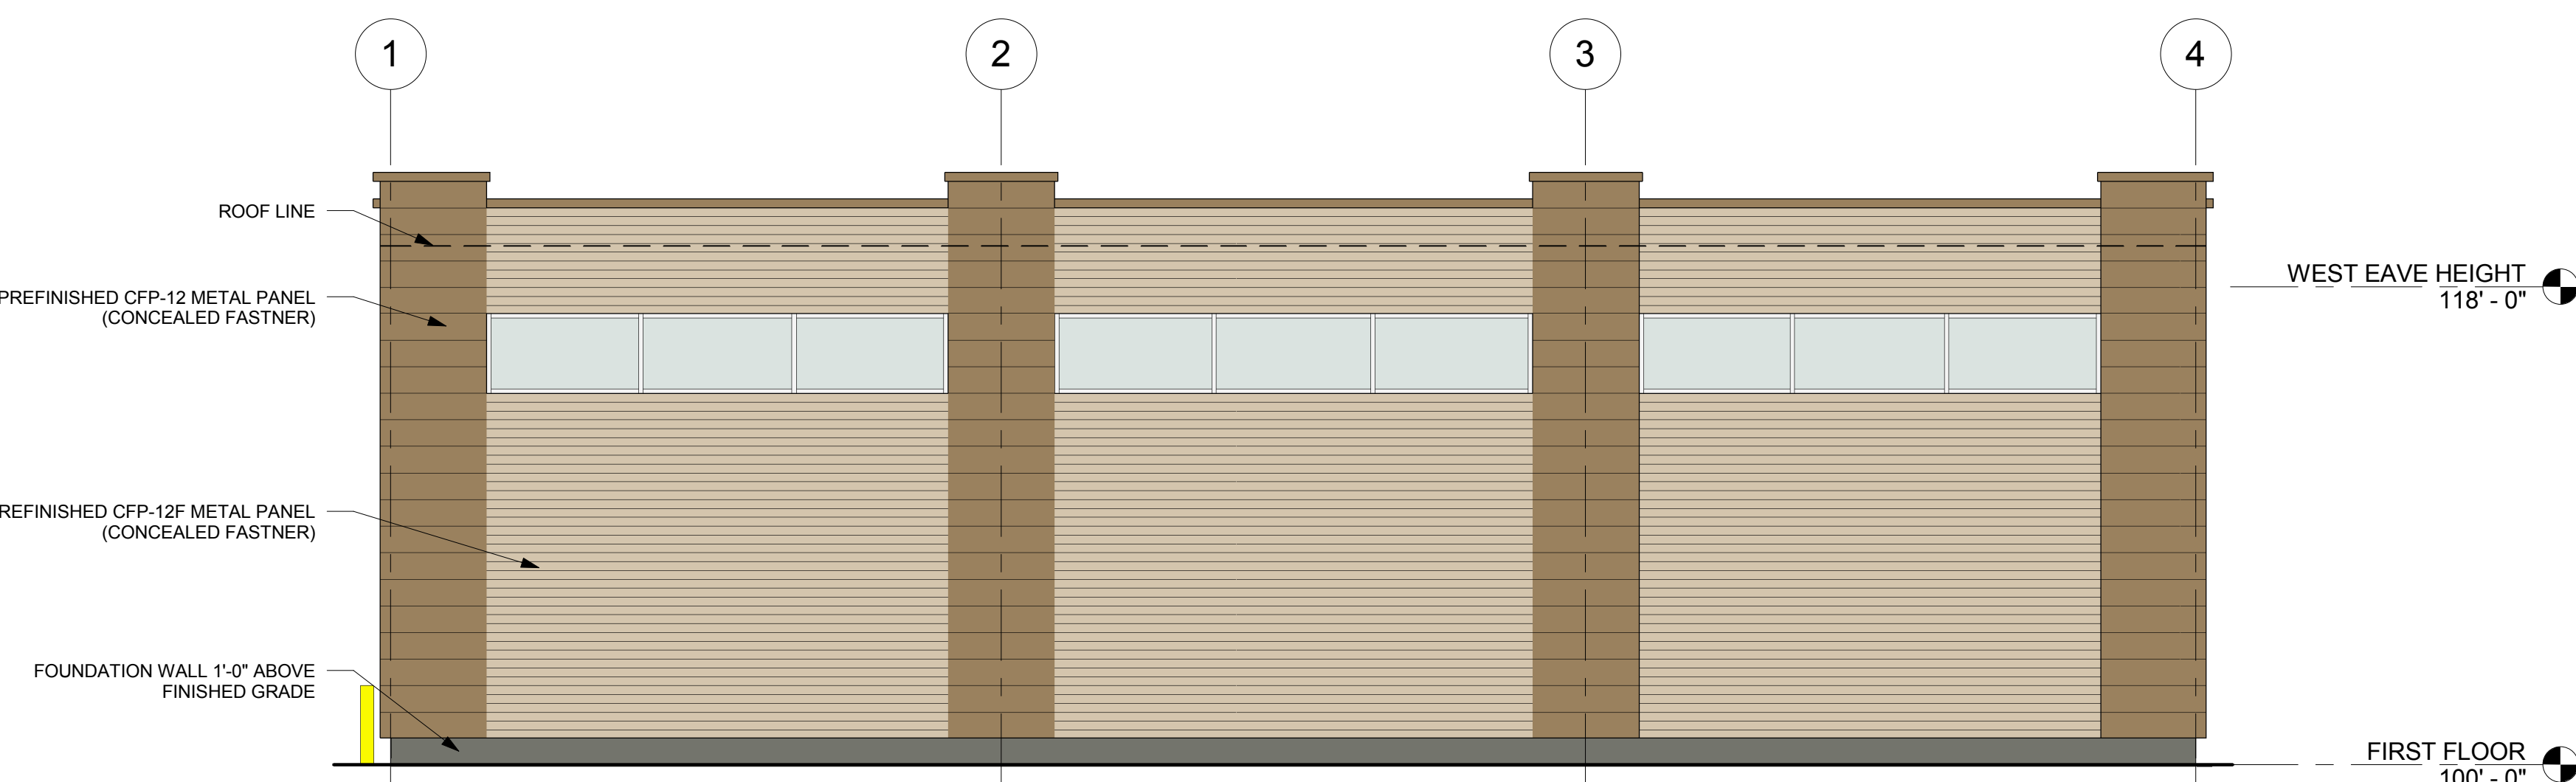

3 WEST ELEVATION - PROMO
3/16" = 1'-0"

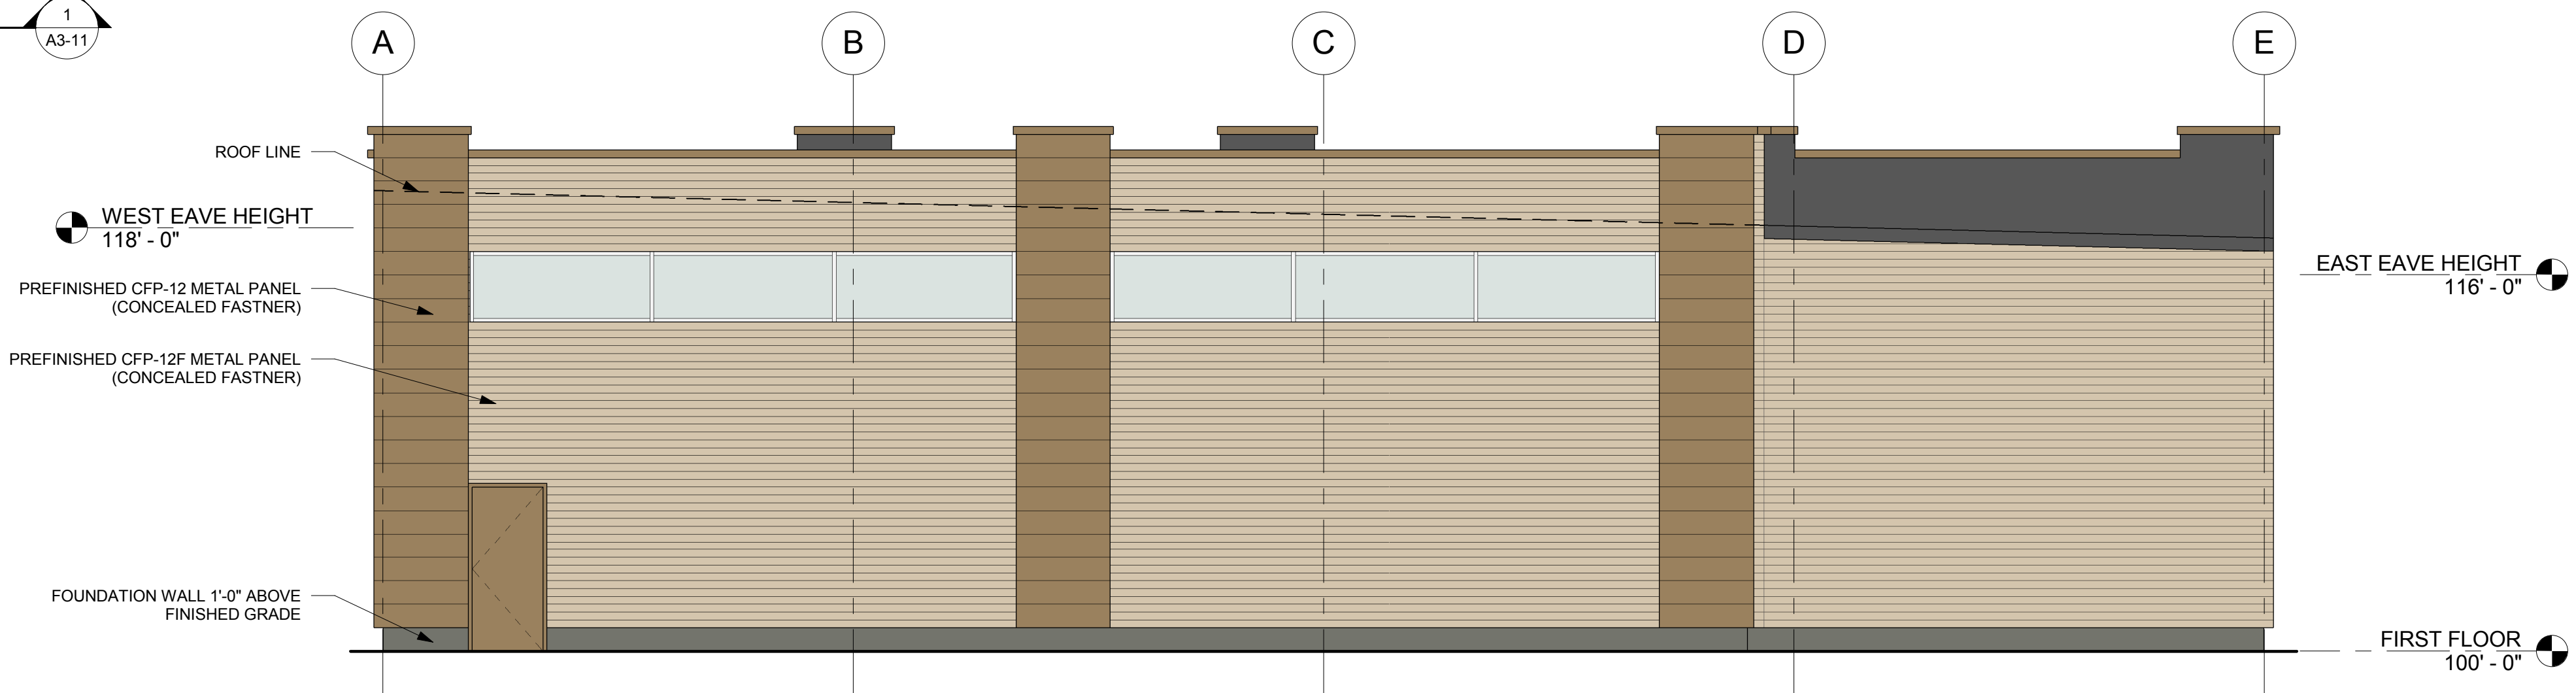

4 SOUTH ELEVATION - PROMO
3/16" = 1'-0"

