


boutier - 11/18/2016 10:08:22 AM



1 FRONT ELEVATION
CE SCALE: 1/8" = 1'-0"



2 SIDE ELEVATION
CE SCALE: 1/8" = 1'-0"

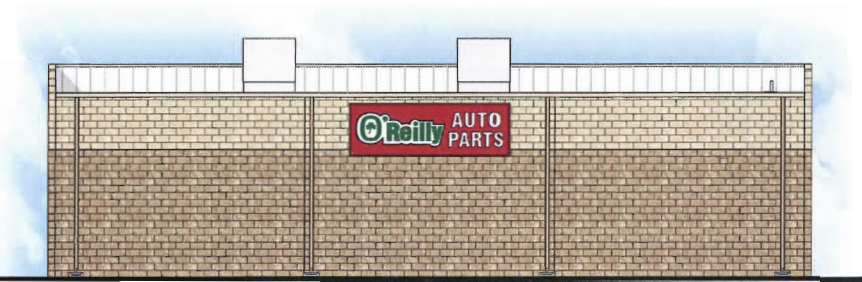

3 REAR ELEVATION
CE SCALE: 1/8" = 1'-0"



4 SIDE ELEVATION
CE SCALE: 1/8" = 1'-0"

FINISH SCHEDULE:	
	CONCRETE MASONRY UNIT - SOFTER TAN
	CONCRETE MASONRY UNIT - LATTE
	EIFS - POSITIVE RED
	STOREFRONT - CUSTOM GREEN
	CAP FLASHING - POSITIVE RED
	CAP FLASHING - SOFTER TAN
	EXTERIOR AND OVERHEAD DOORS - LATTE

PATRICK G. BLEES
architecture • planning • interior design
PATRICK G. BLEES ARCHITECT, PLLC
800 WASHINGTON AVE. N., SUITE 208
MINNEAPOLIS, MN 55401
PHONE: (612) 547-1377
FAX: (612) 547-1301
CONTACT: TONY JOHNSON
tjohnson@cmarch.com

CONSULTANTS:
ANDERSON ENGINEERING, INC.
2045 WEST WOODLAND
SPRINGFIELD, MO 65619
PHONE: 417-866-2741
FAX: 417-866-2778
AST, INC.
7212 METRO BLVD.
EDINA, MN 55439
PHONE: 952-854-9302
FAX: 952-854-9360
SGE, INC.
3855 S JEFFERSON AVE
SPRINGFIELD, MO 65807
PHONE: 417-882-2200
FAX: 417-882-1188

SEAL:

PATRICK G. BLEES, ARCHITECT

10.14.16
DATE ISSUED
A-9014
REG. NO.

O'Reilly AUTO PARTS
712 GEORGE STREET
LA CROSSE, WI 54603

SHEET TITLE:
EXTERIOR ELEVATIONS

REVISIONS:		
NO:	DATE:	BY:

PROJECT NO: 16115.014
DRAWN BY: BLC

CE

SHEET 1 OF 1

COPYRIGHT PATRICK G. BLEES ARCHITECT, PLLC 2016

Q:\O'Reilly\16115.014 La Crosse, WI (LW2)\Drawings\Work in Progress\16115.014 CE.dwg