


WELL 22H UPGRADE

3220 Losey Boulevard South

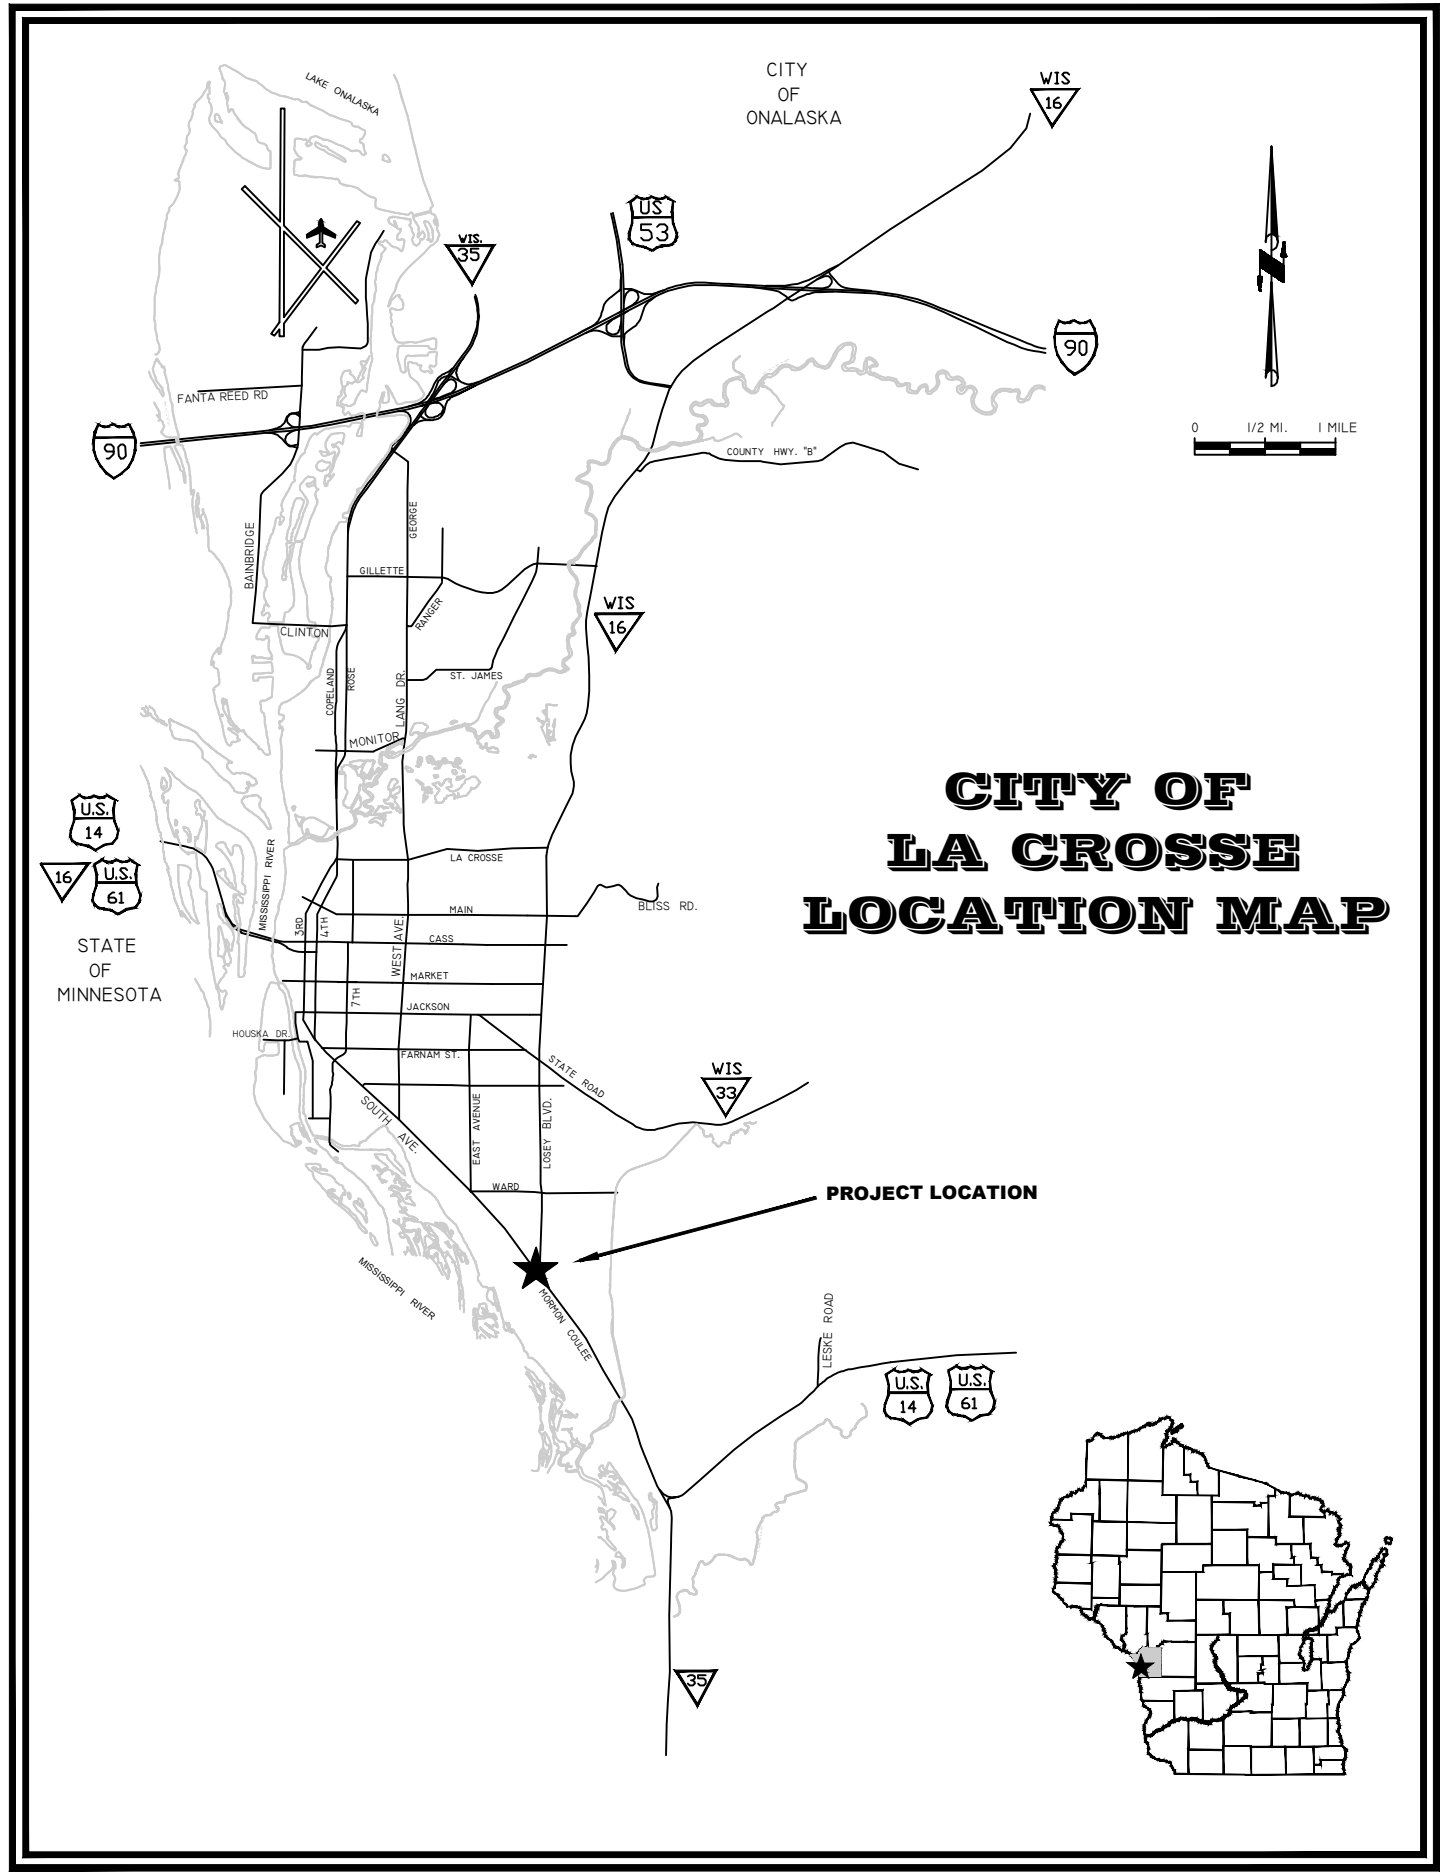

EDF # 16-030 DWG NAME: COVER SHEET.DWG

PROJECT No. Well 22H Upgrade

LOCATION

RESOLUTION

DATE

ENGINEERING DEPT.
City of La Crosse, Wis.

PREPARED BY	BY	DATE
Drafter	Jay Crandall	7/2016
Designer	Greg Kozelek	7/2016

Checked by	Greg Kozelek	7/2016
Approved	Bernard Lenz	7/2016

Revisions		

APPROVED


DATE: _____ (Signature)

AUTHORIZED BY CITY ENGINEER


DATE: _____ (Signature)

INDEX

SHEET #	TITLE
1	COVER SHEET
2	A100 Elevation Views
3	A101 Elevation Views
4	S100 Footing / Floor Plans
5	S101 Structural Details
6	S102 Structural Details
7	S103 Structural Details

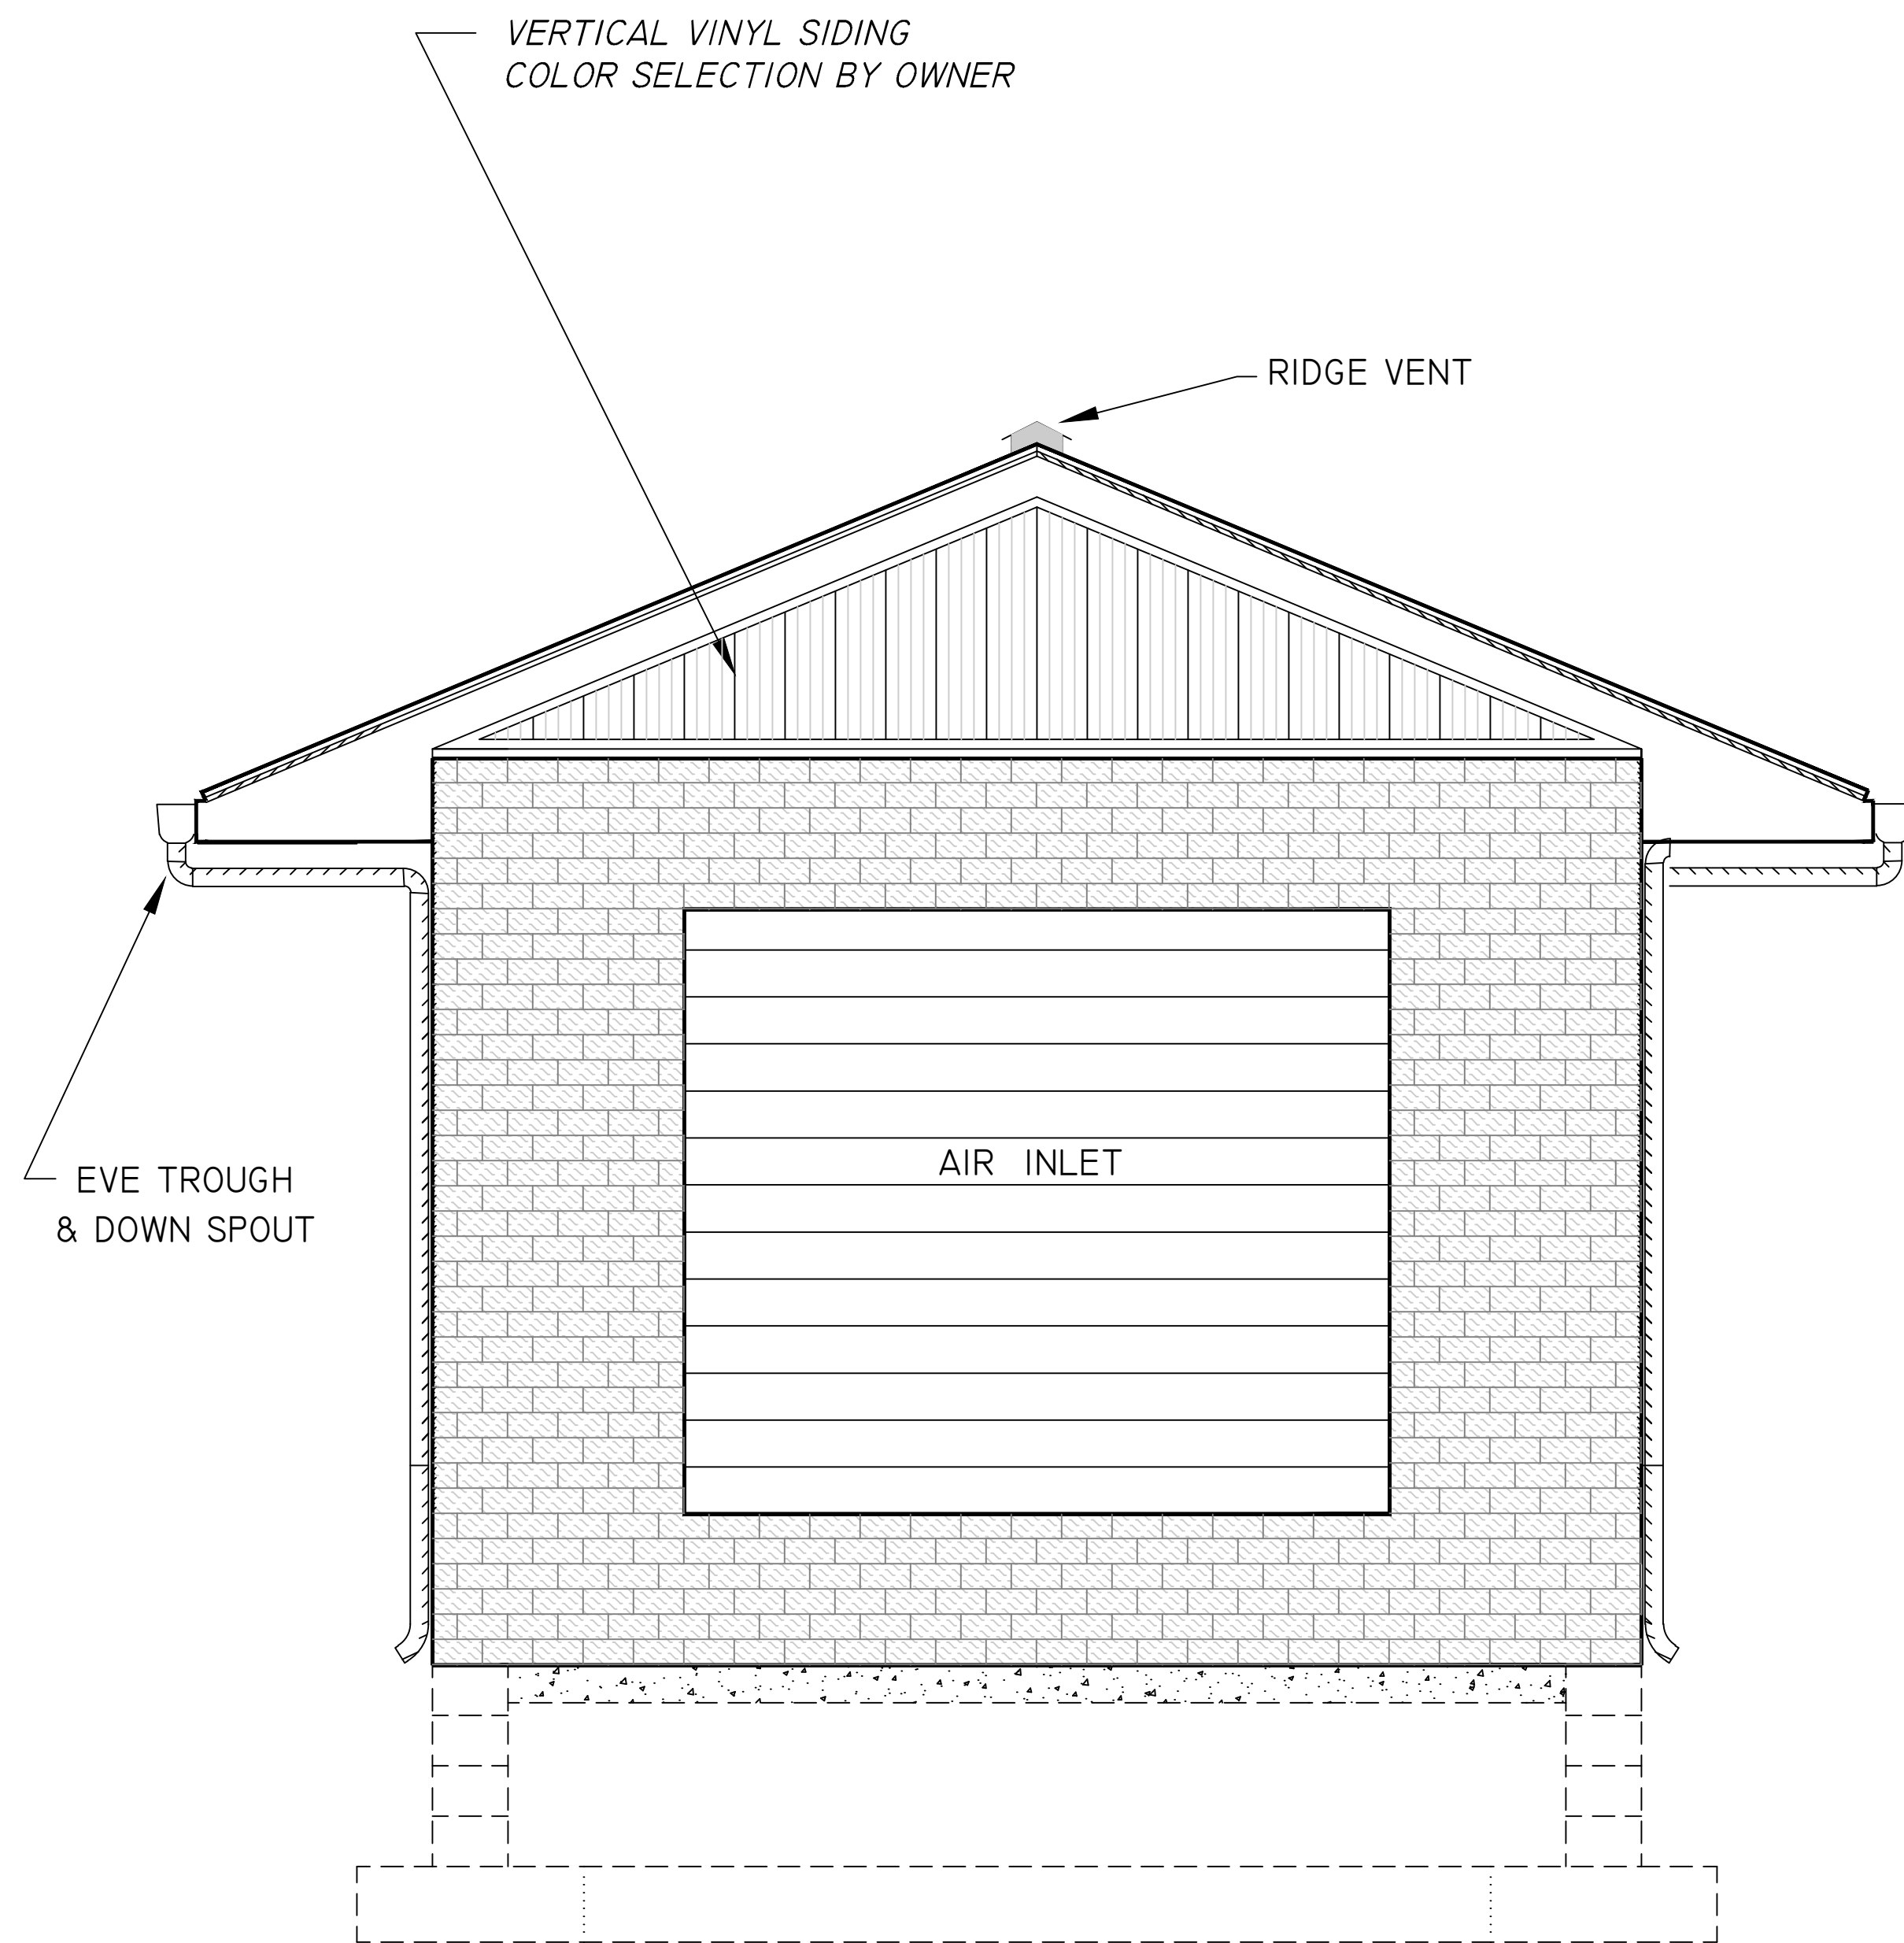


NORTH ELEVATION VIEW
SCALE: 1/2" = 1'0"

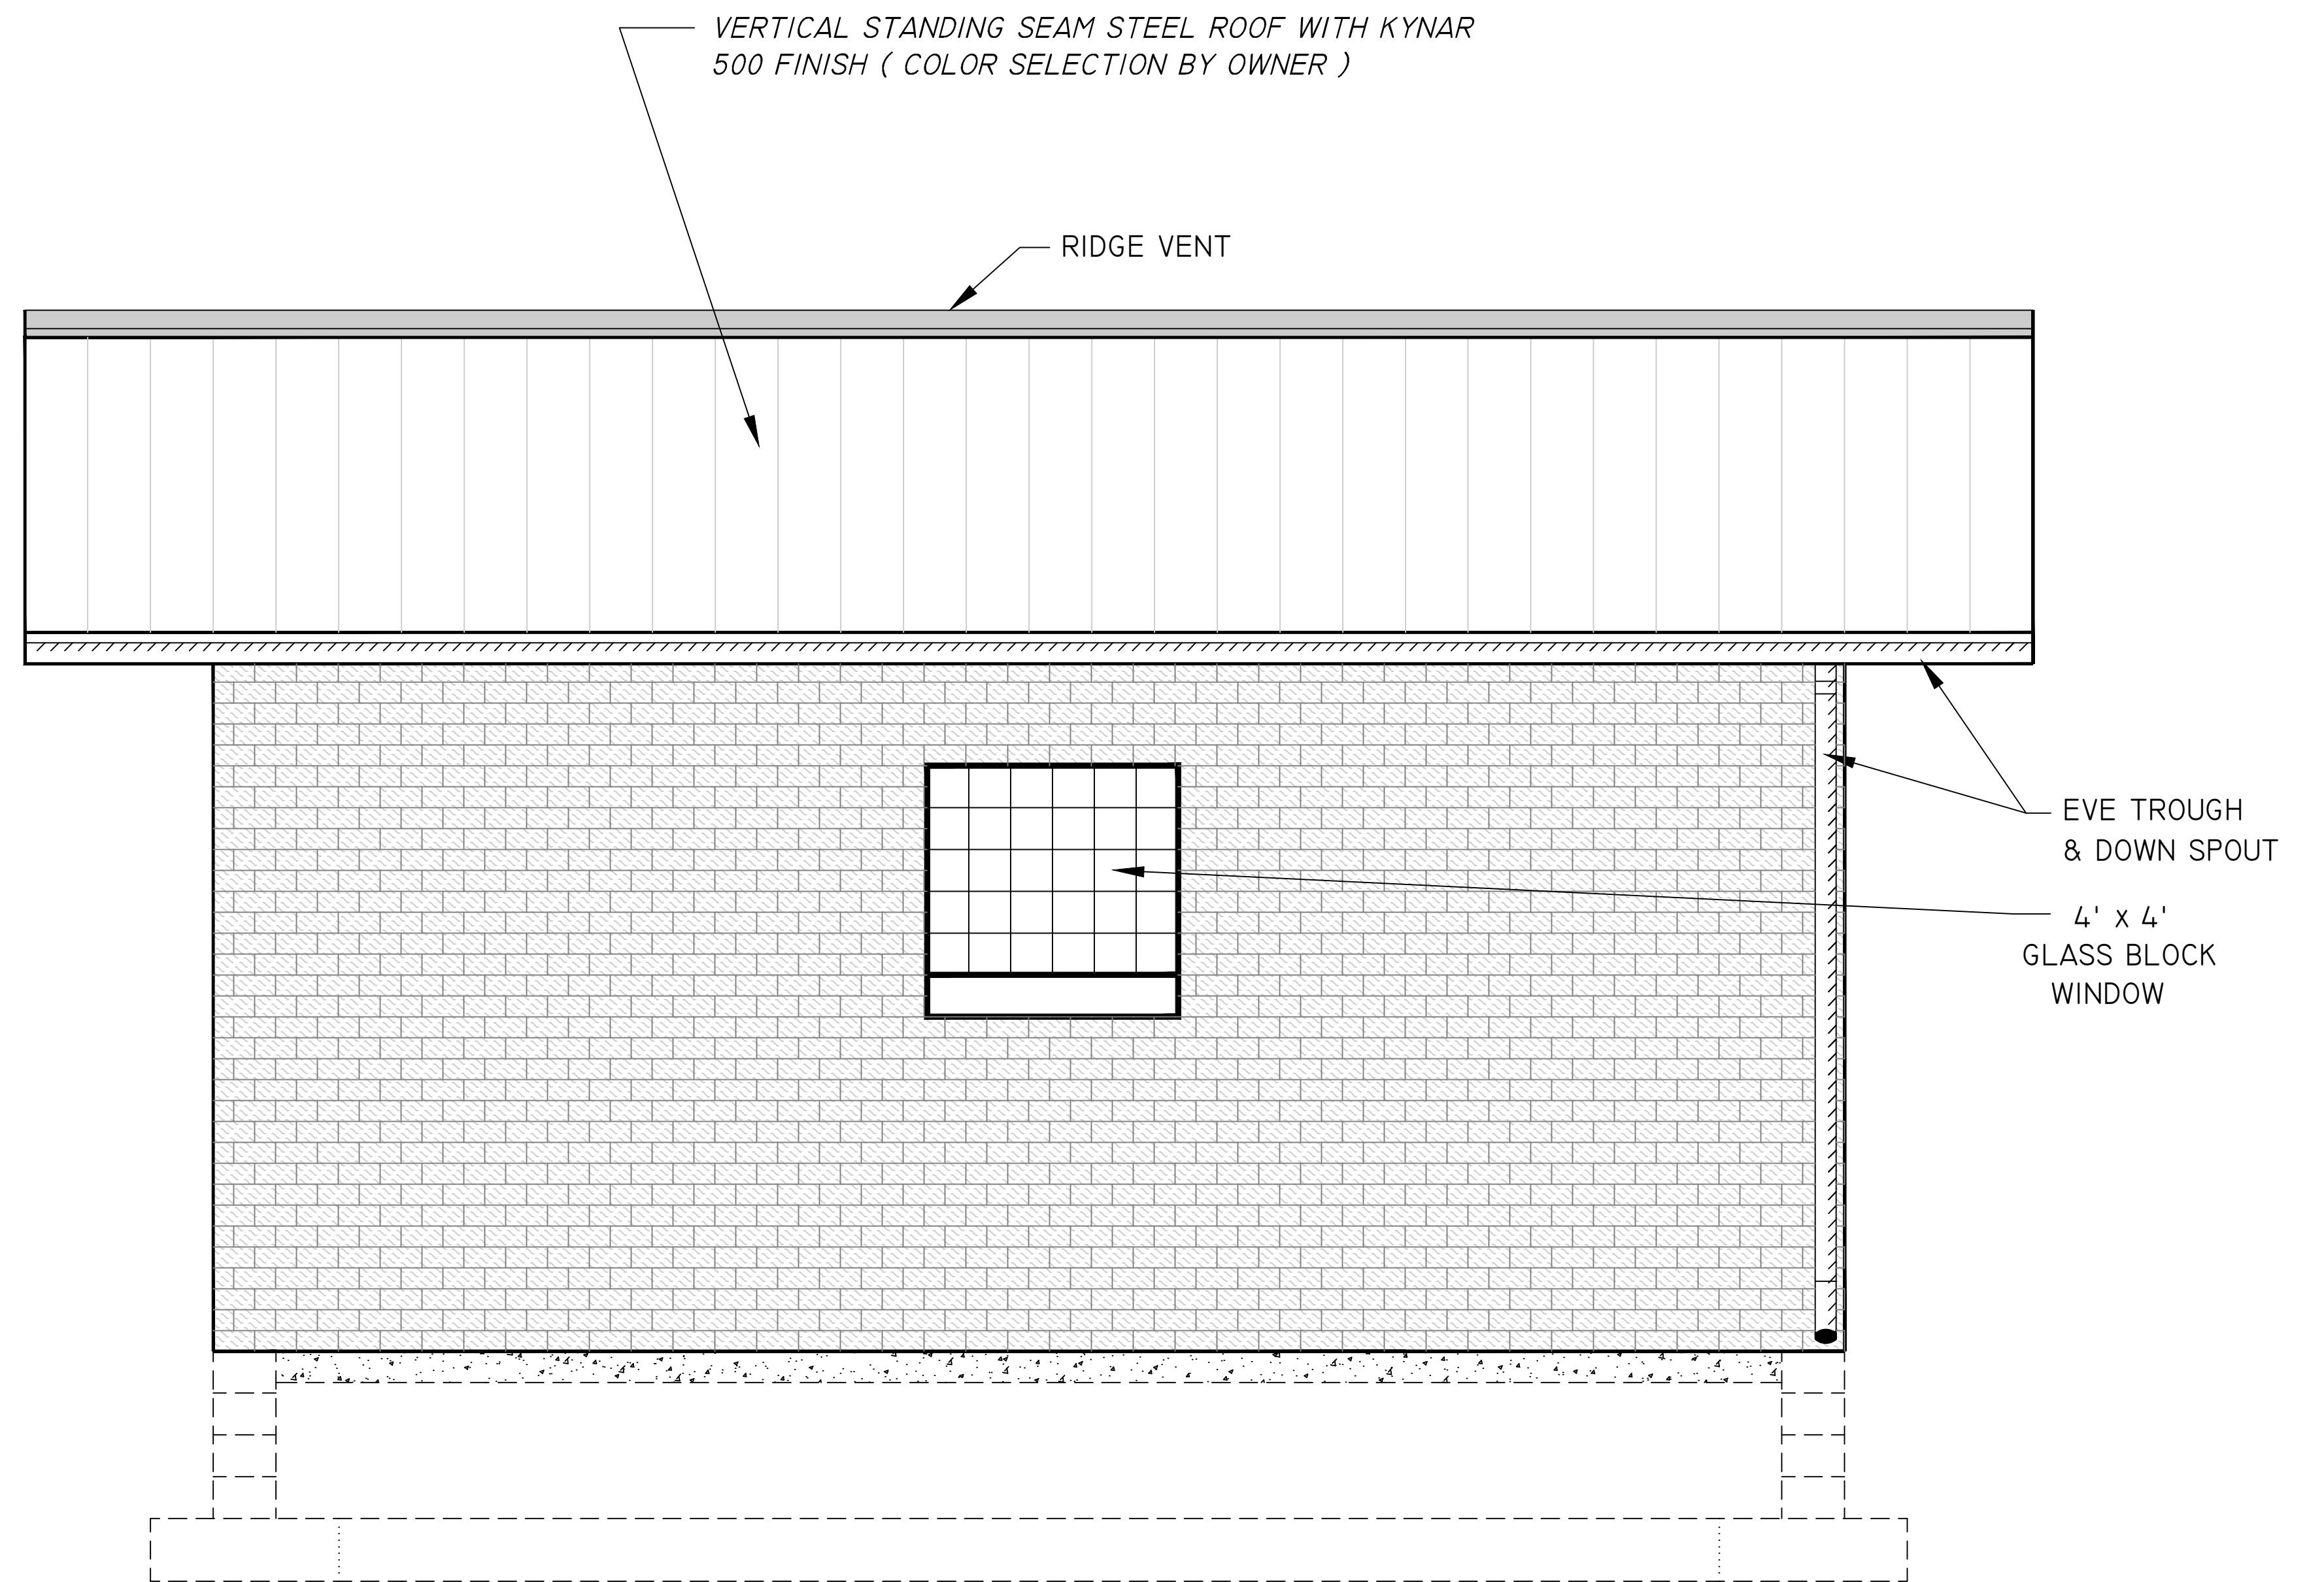


EAST ELEVATION VIEW
SCALE: 1/2" = 1'0"

EDF # 16-030		DWG NAME: WELL 22 GENERATOR PROJECT	
PROJECT No.	GENERATOR BUILDING		
LOCATION	ELEVATION VIEWS		
RESOLUTION	DATE		
ENGINEERING DEPT.			
City of La Crosse, Wis.			
FIELD BOOK	SURVEYED	BY	DATE
NUMBER	DRAWN	PRELIMINARY	
	CHECKED	FINAL	JMC 7/2016
	APPROVED		GPR 7/2016
PAGE	REVISIONS		
SHEET NO.		TOTAL SHEETS	

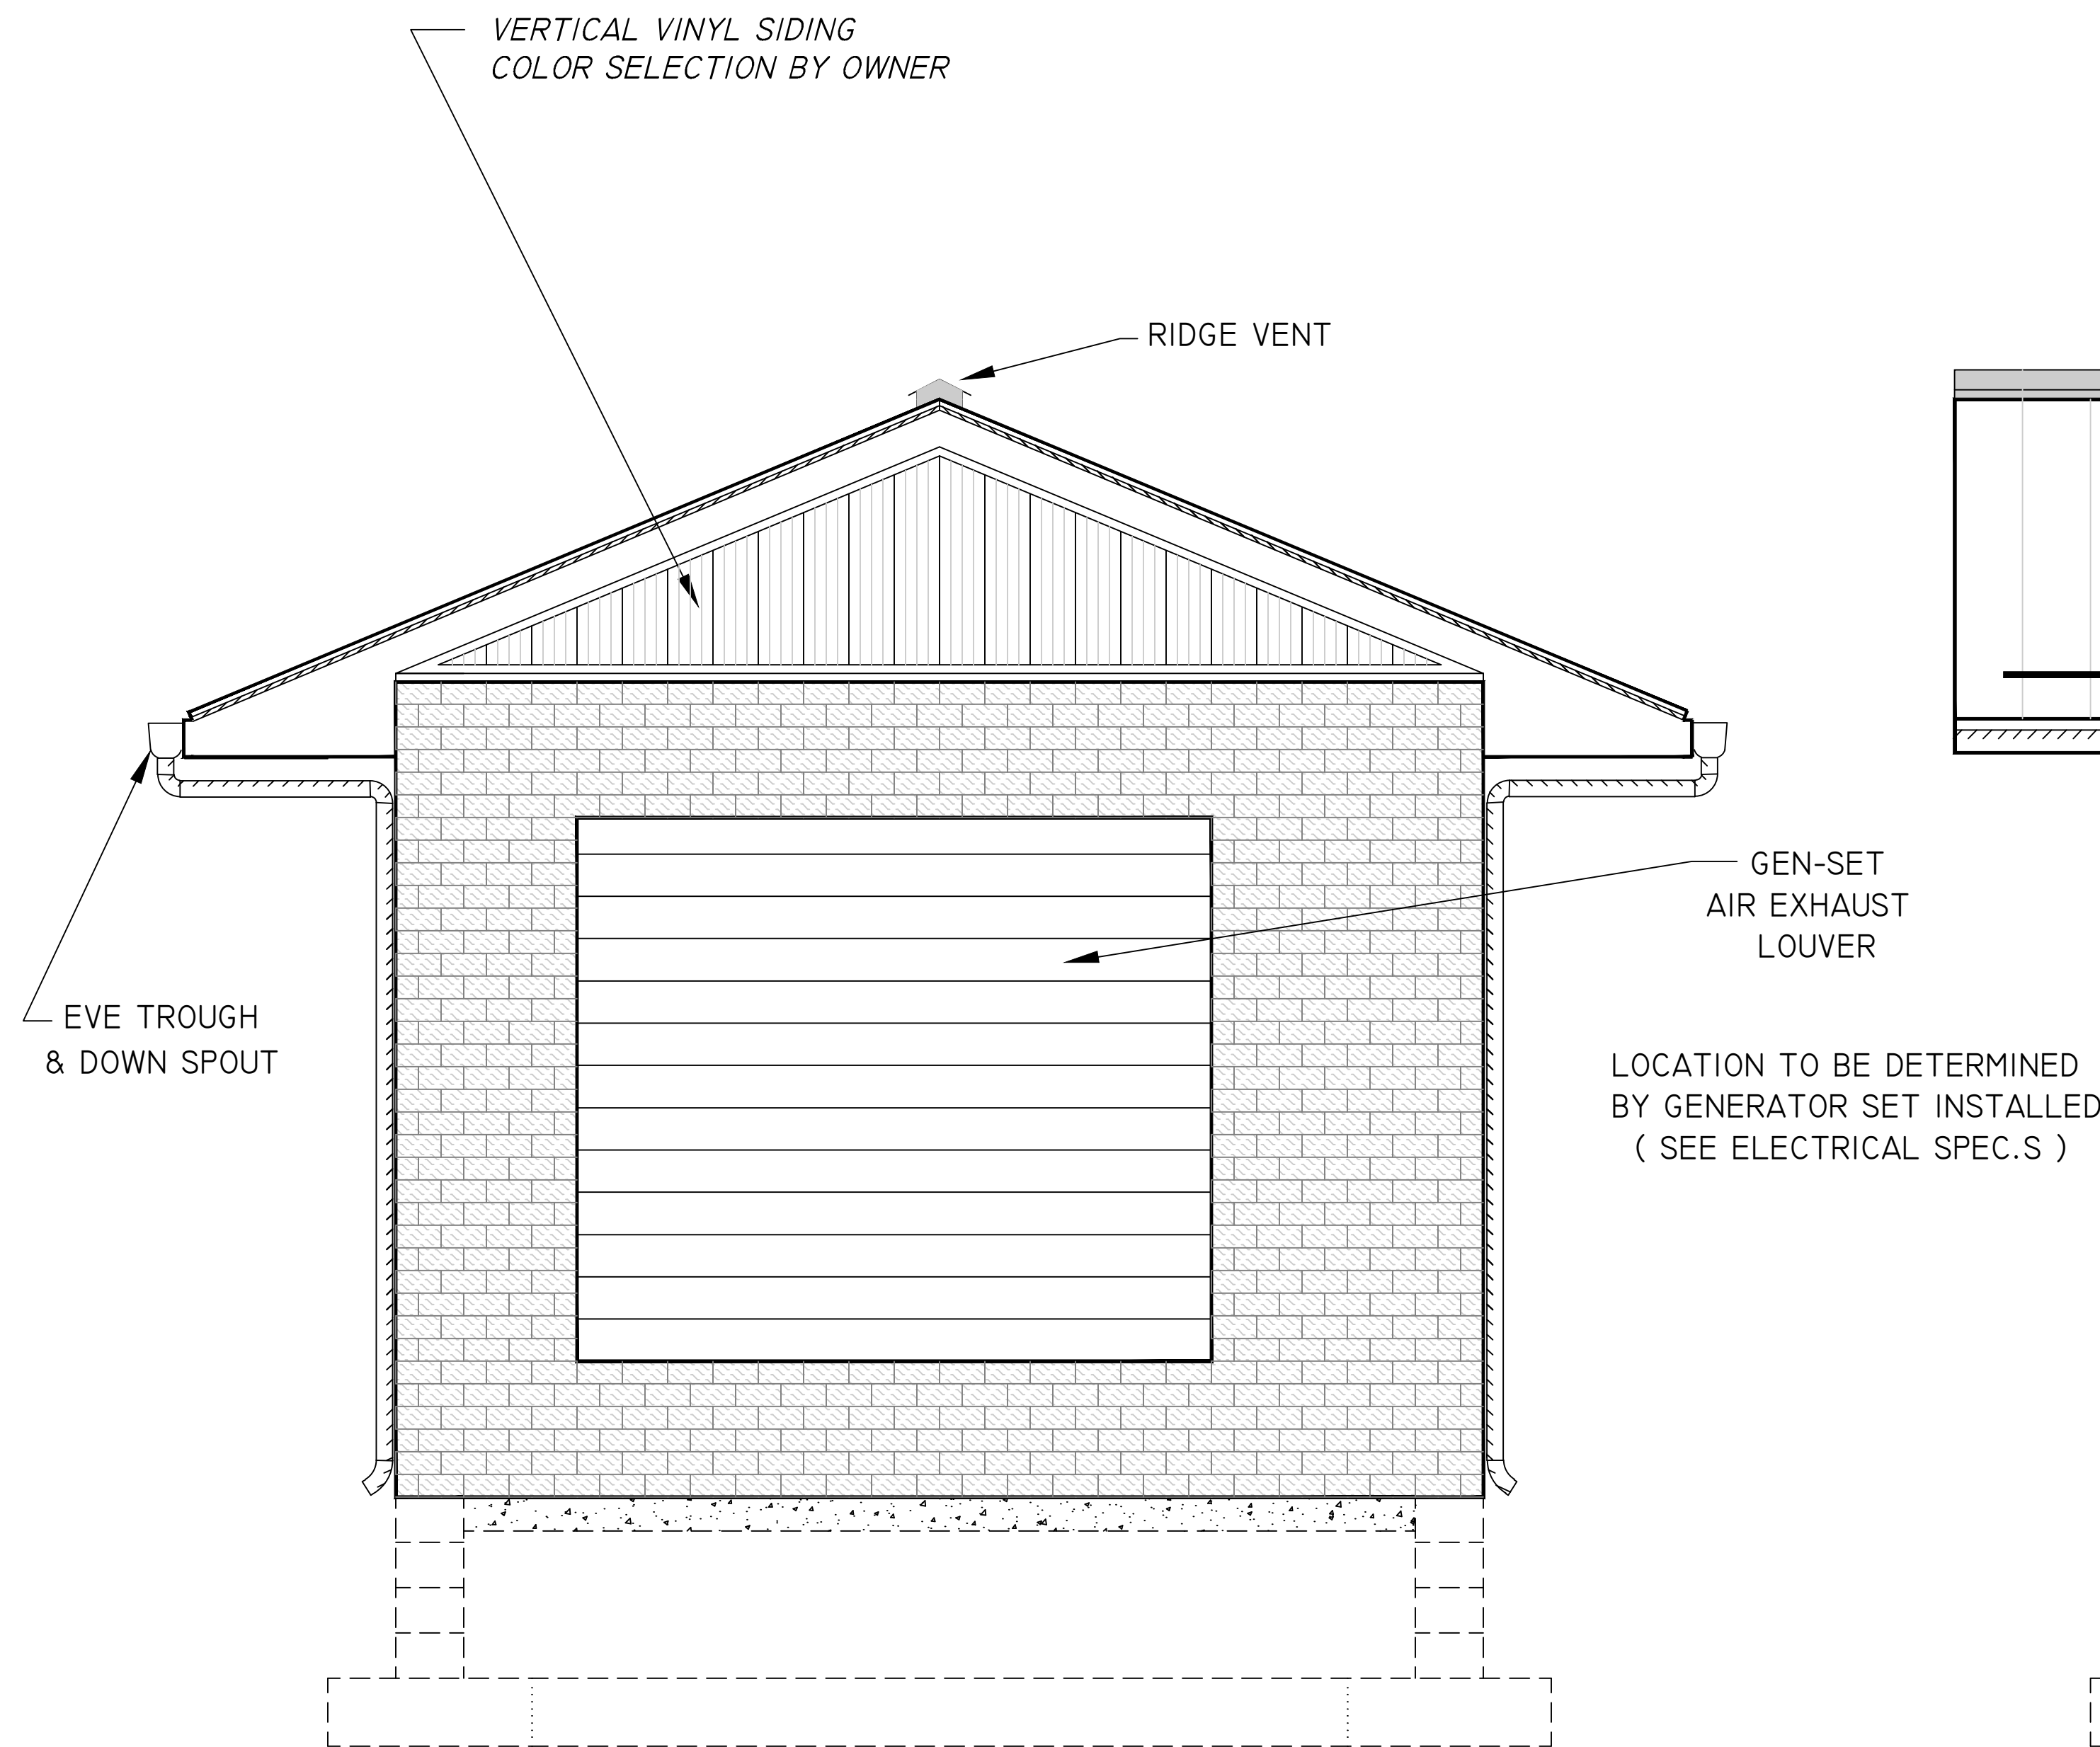


SOUTH ELEVATION VIEW
SCALE: 1/2" = 1'0"

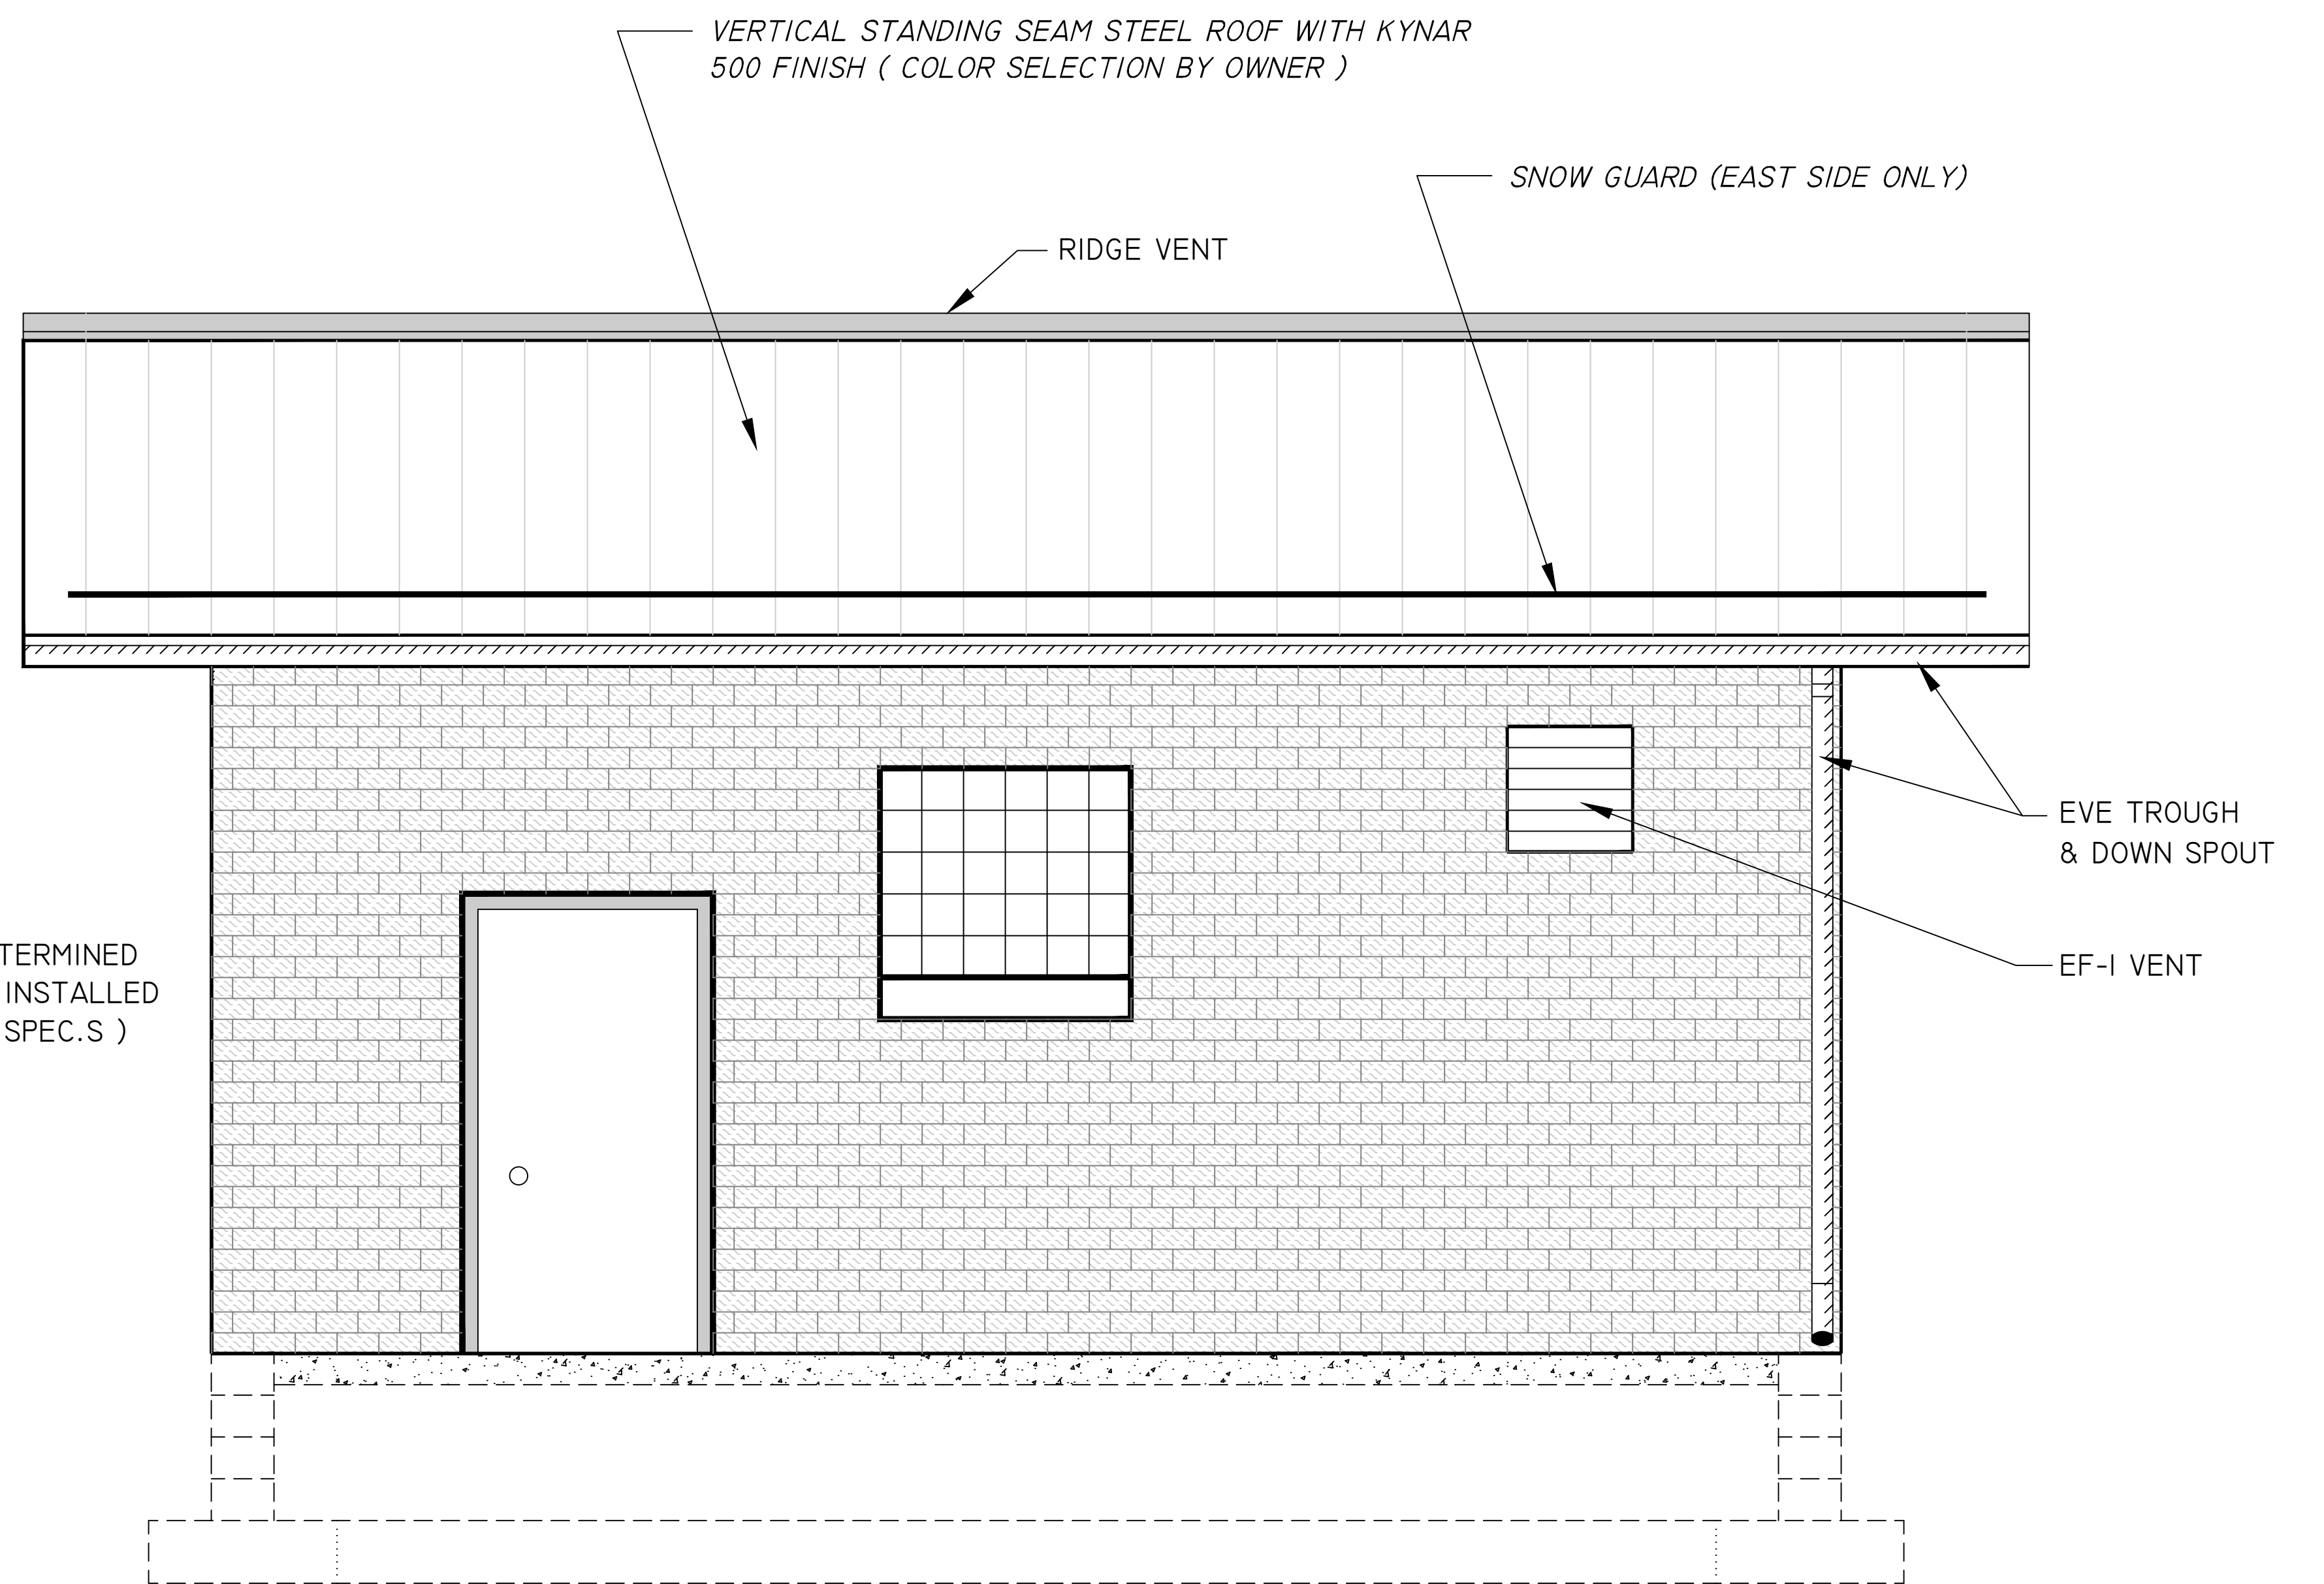


WEST ELEVATION VIEW
SCALE: 1/2" = 1'0"

EDF # 16-030		DWG NAME: WELL 22 GENERATOR PROJECT	
PROJECT No.	GENERATOR BUILDING		
LOCATION	ELEVATION VIEWS		
RESOLUTION	DATE		
ENGINEERING DEPT.			
City of La Crosse, Wis.			
FIELD BOOK	SURVEYED	BY	DATE
NUMBER	DRAWN	PRELIMINARY	
	CHECKED	FINAL	JMC 7/2016
PAGE	APPROVED		GPK 7/2016
	REVISIONS		
SHEET NO.		TOTAL SHEETS	

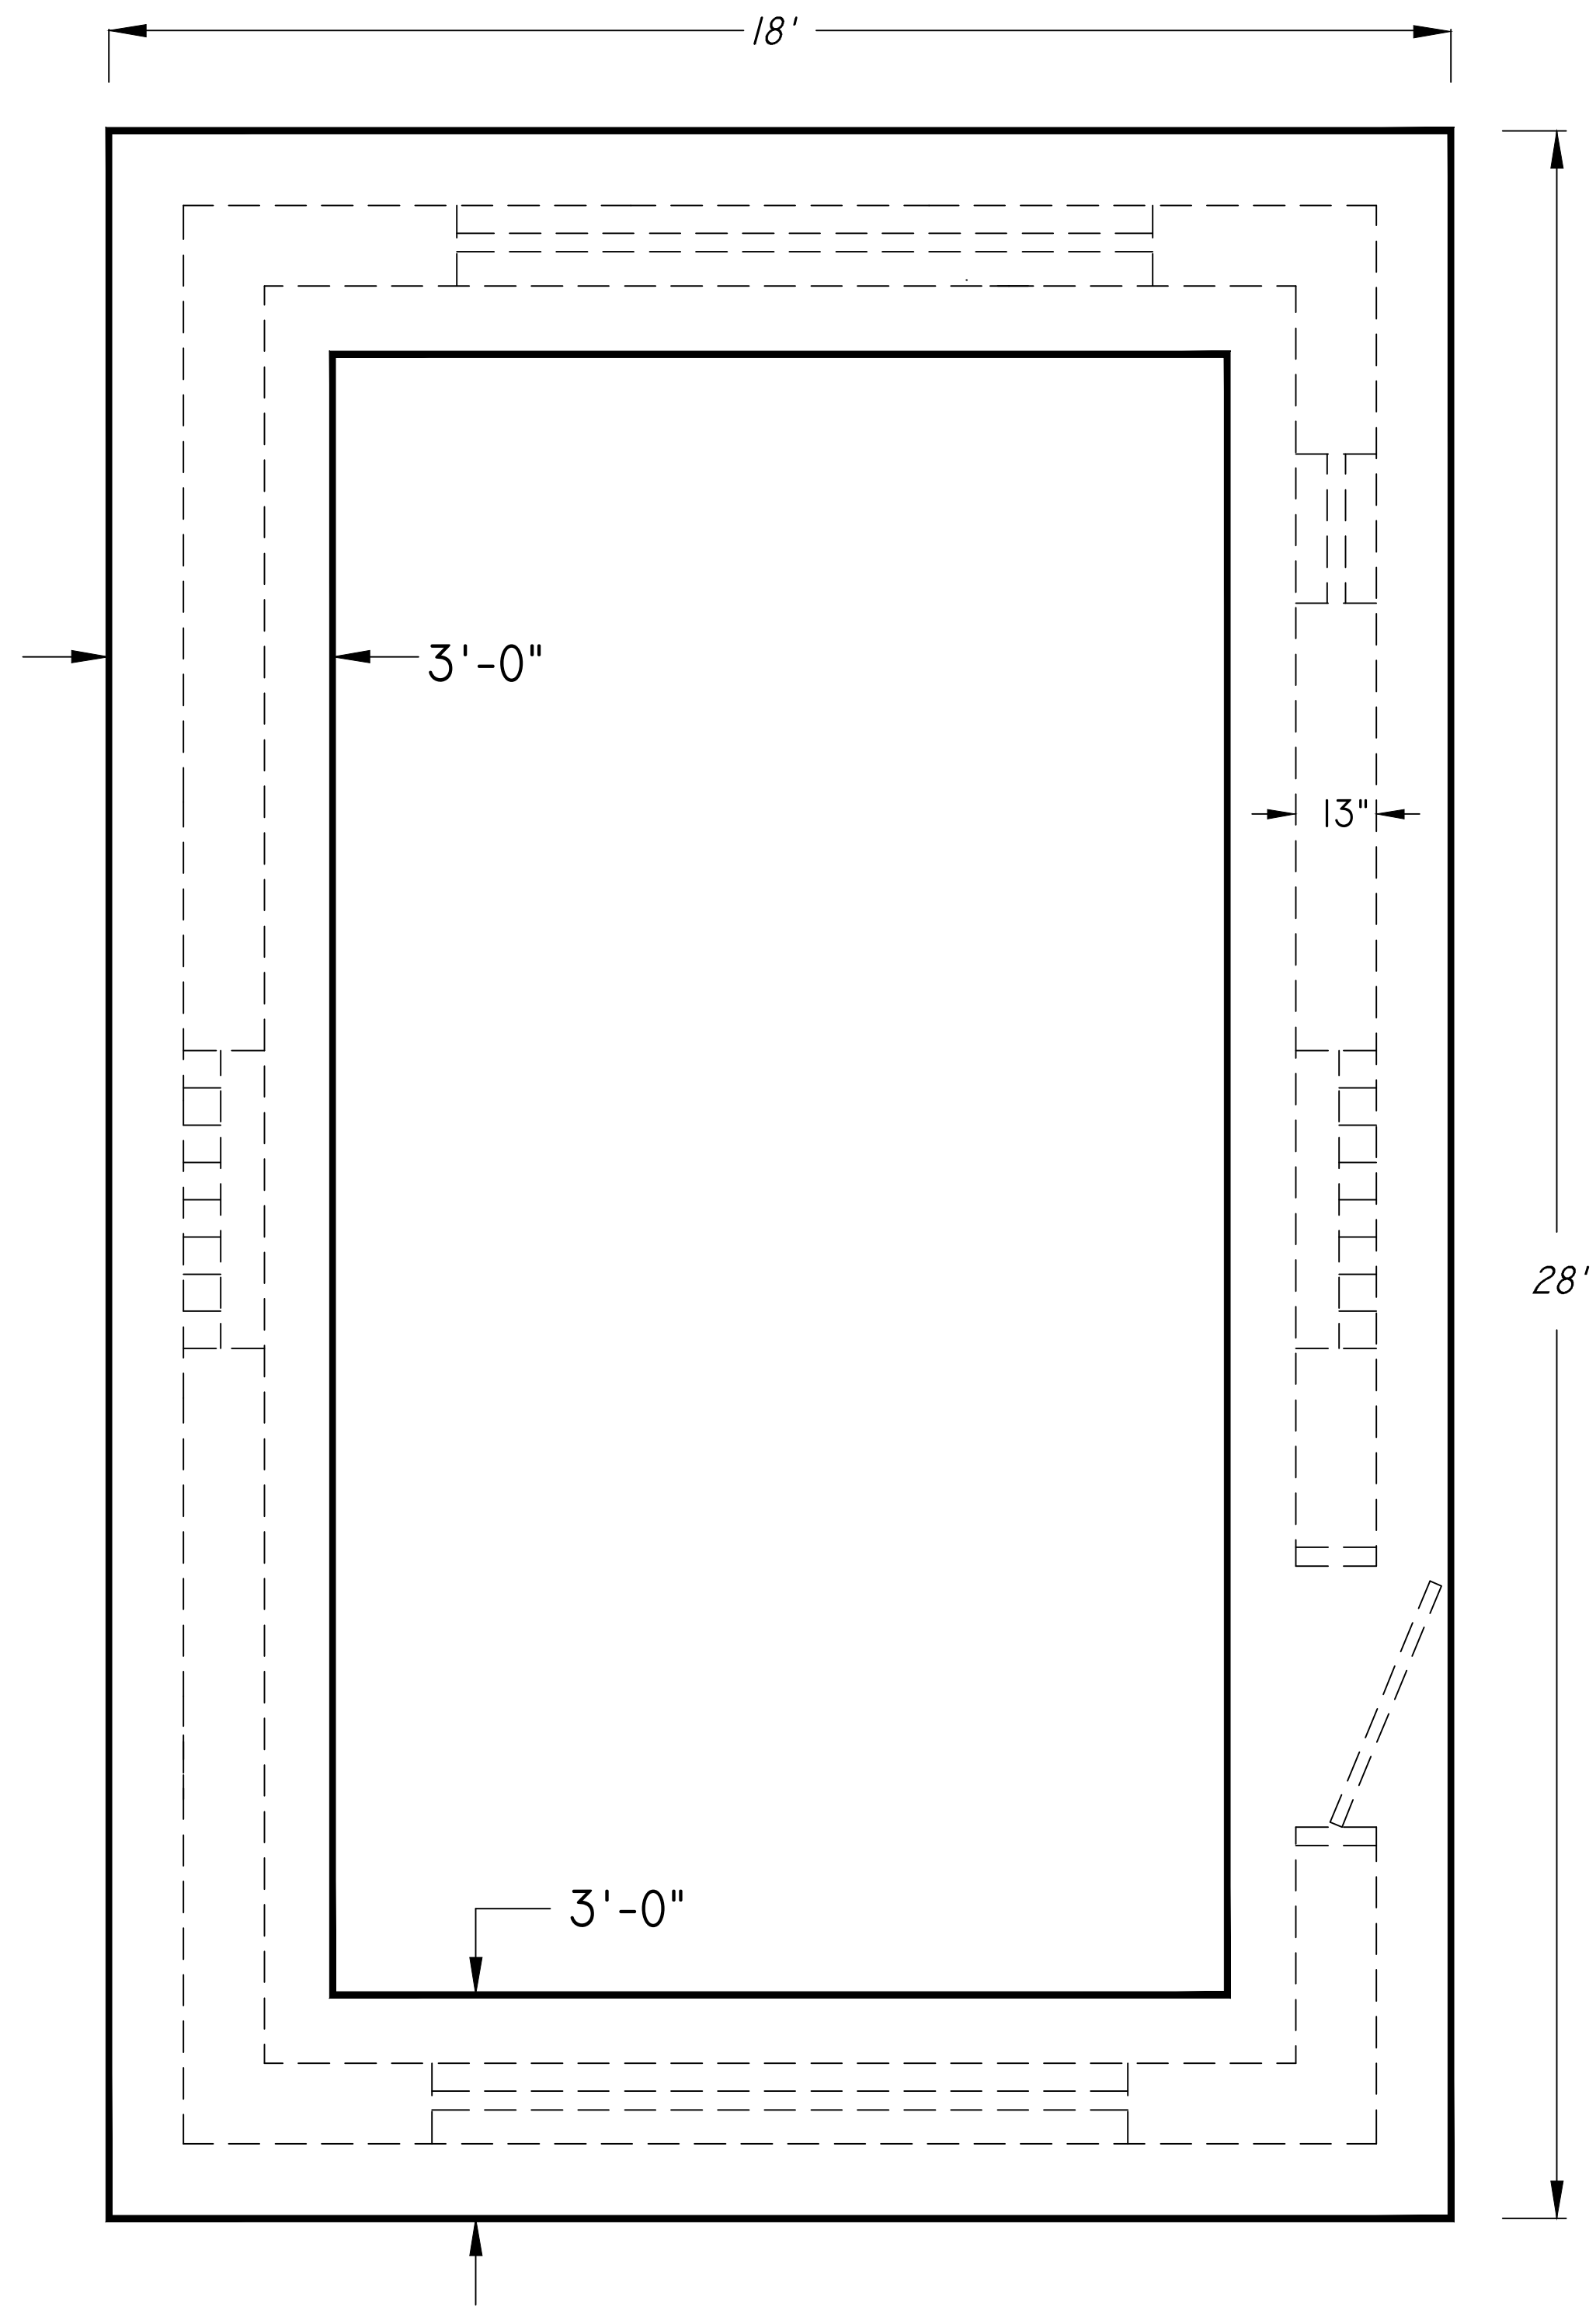


FOOTING PLAN
SCALE: 1/2" = 1'0"

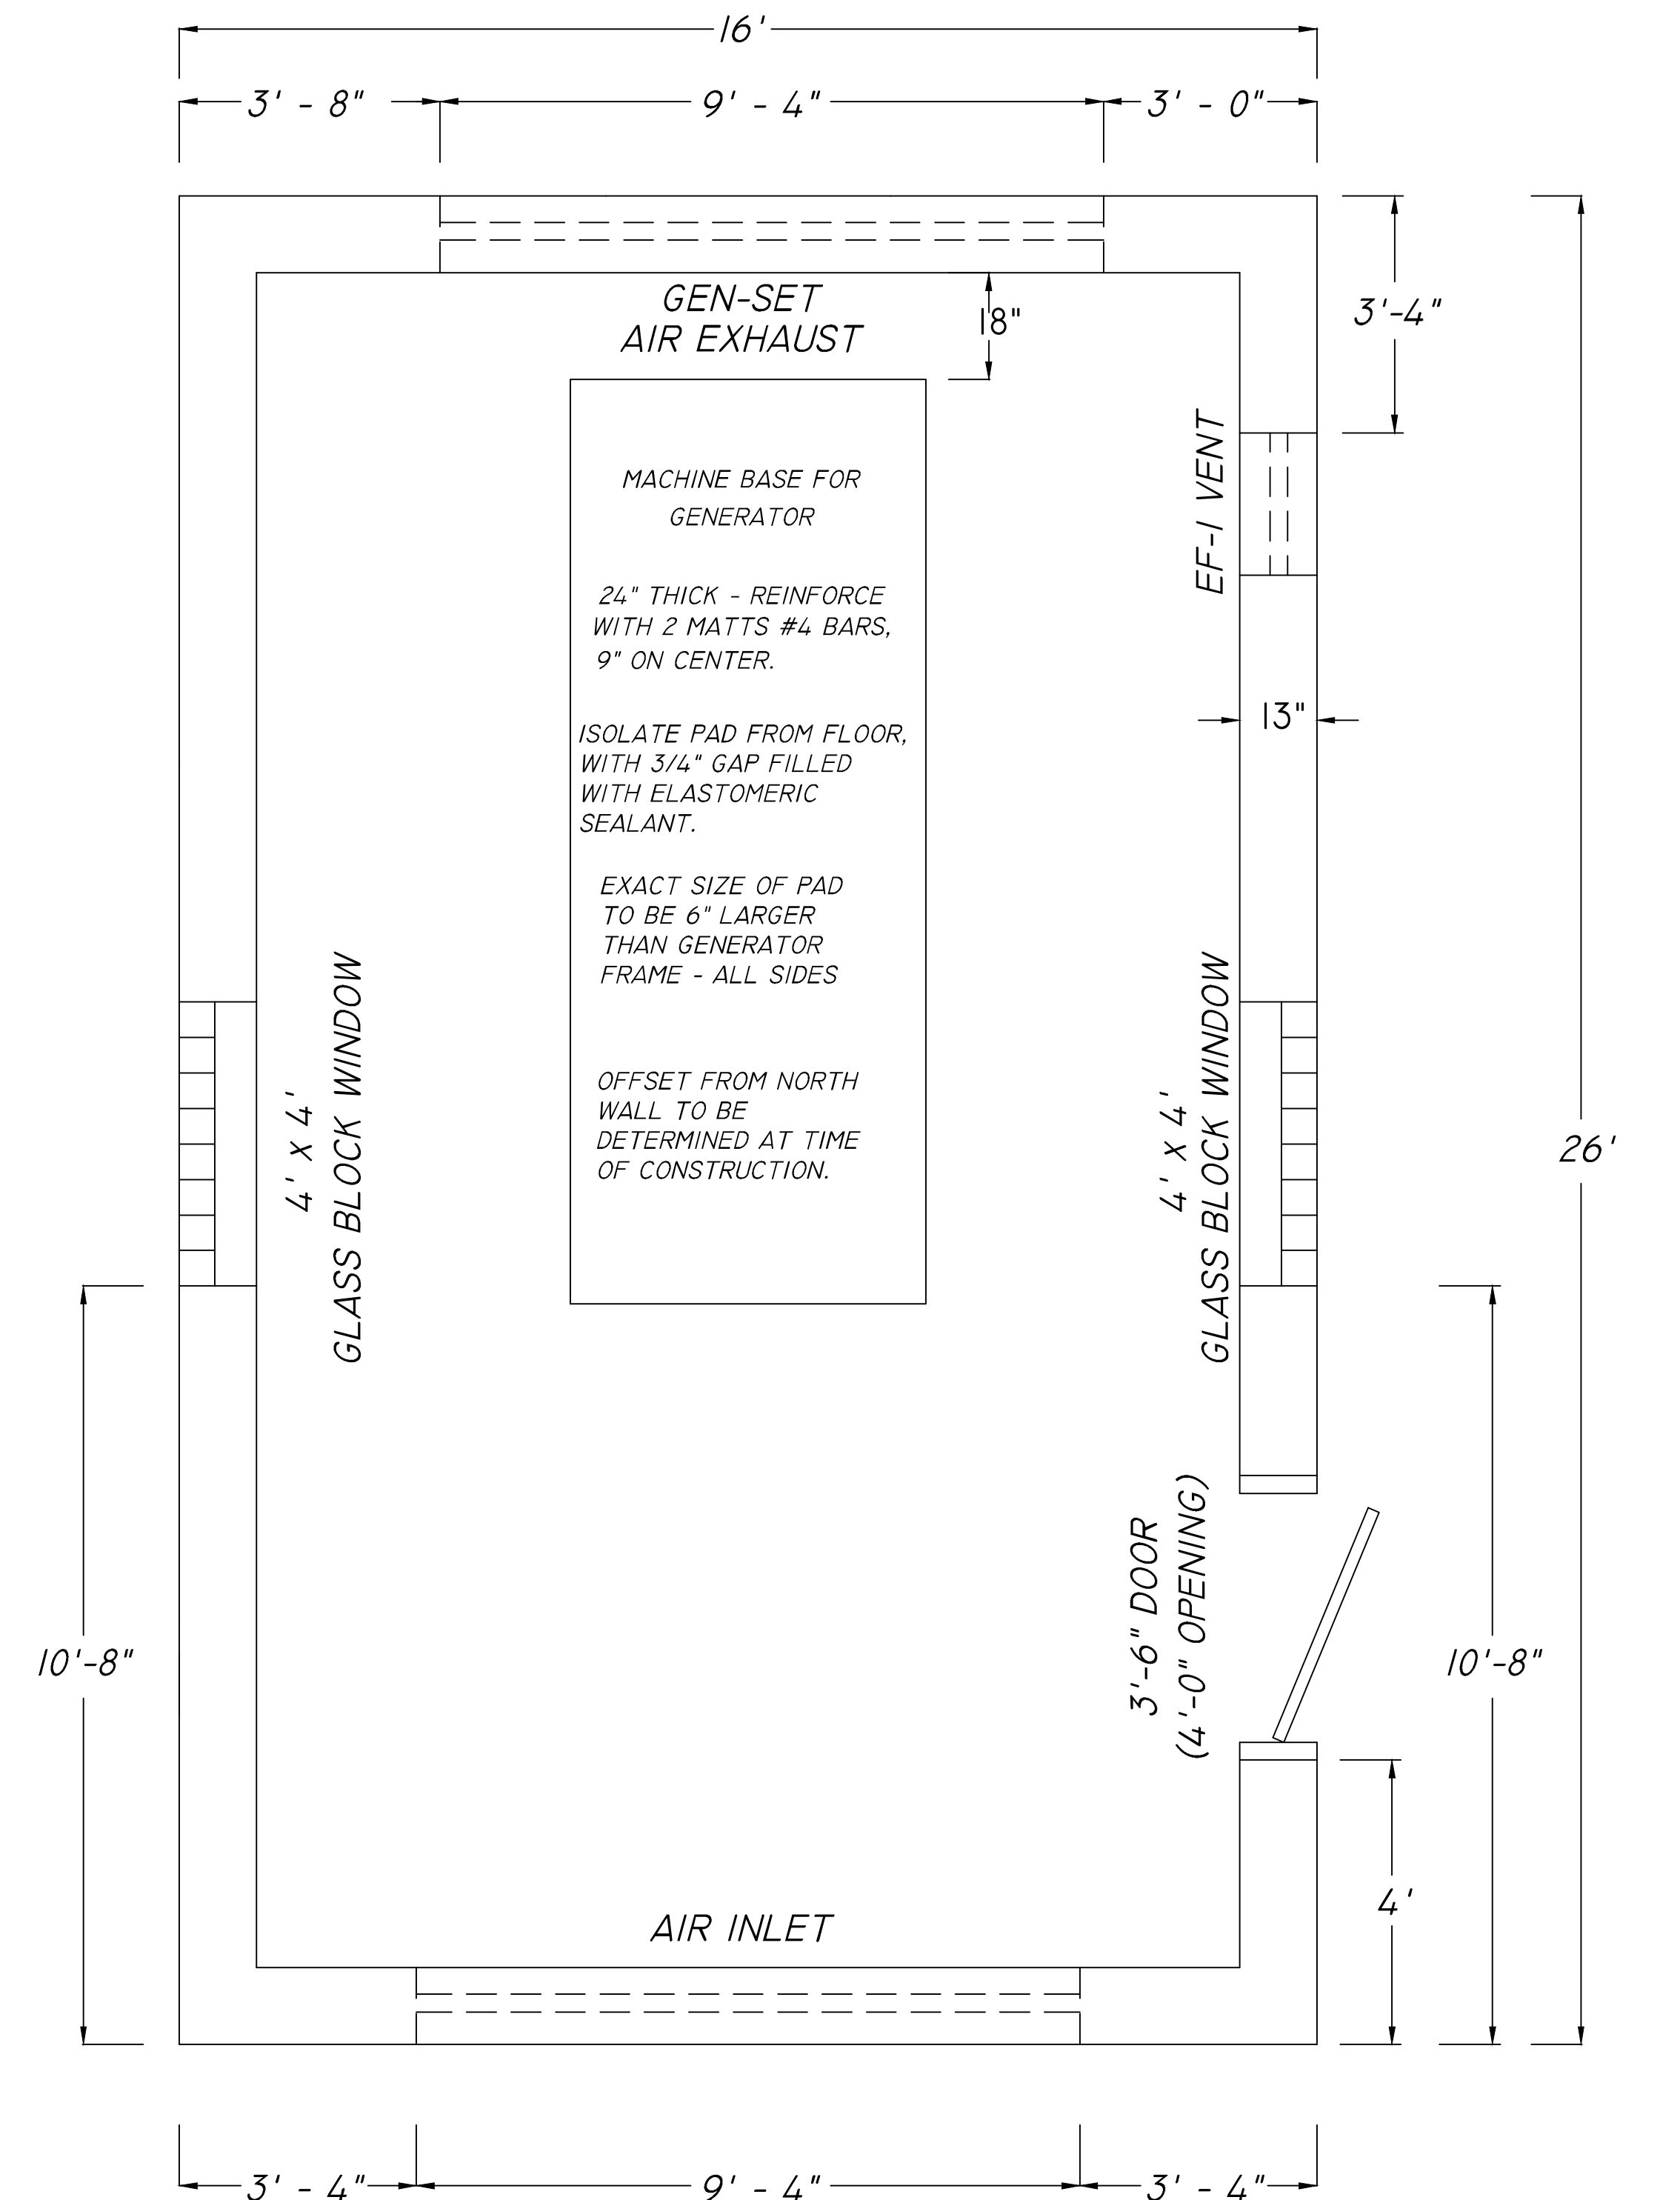


FLOOR PLAN
SCALE: 1/2" = 1'0"

EDF # 16-030		DWG NAME: WELL 22 GENERATOR PROJECT	
PROJECT No.		GENERATOR BUILDING	
LOCATION		FOOTING / FLOOR PLAN	
RESOLUTION		DATE	
ENGINEERING DEPT.			
City of La Crosse, Wis.			
FIELD BOOK	SURVEYED	BY	DATE
NUMBER	DRAWN	PRELIMINARY	
	CHECKED	FINAL	
	APPROVED	JMC	7/2016
	REVISIONS	GPK	7/2016
SHEET NO. S - 100 TOTAL SHEETS			




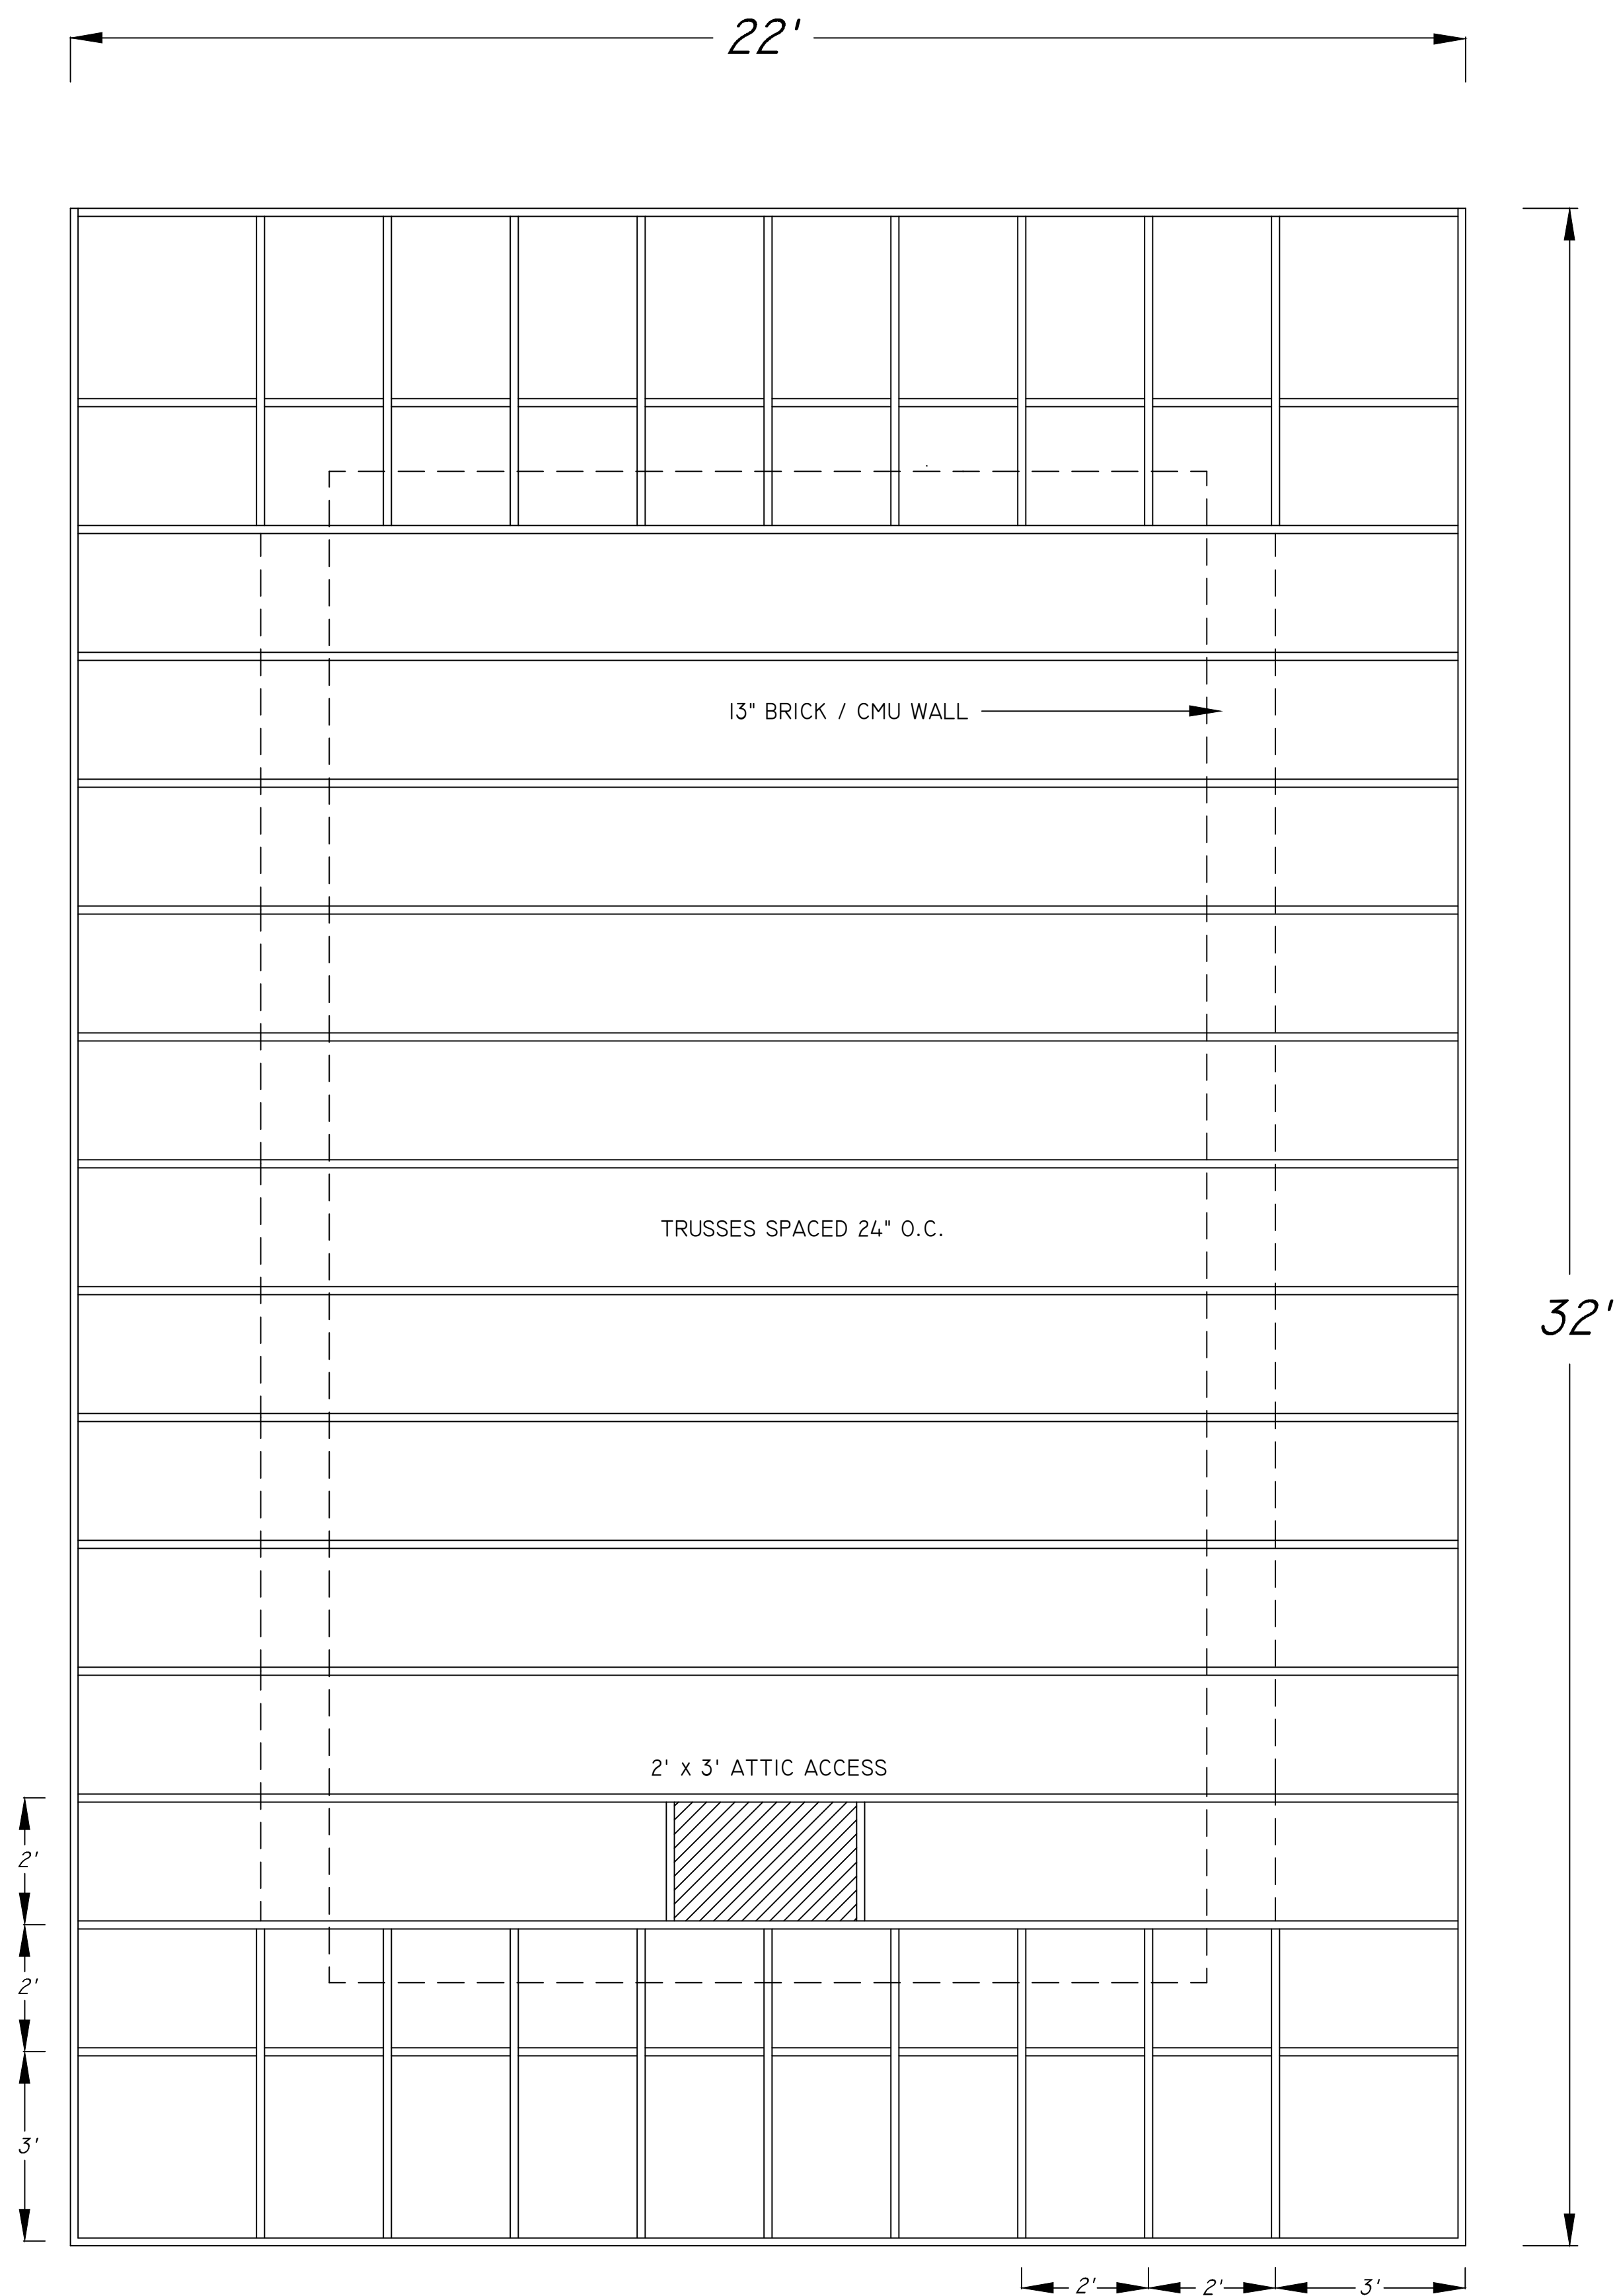


ROOF FRAMING PLAN
SCALE: 1/2" = 1'0"

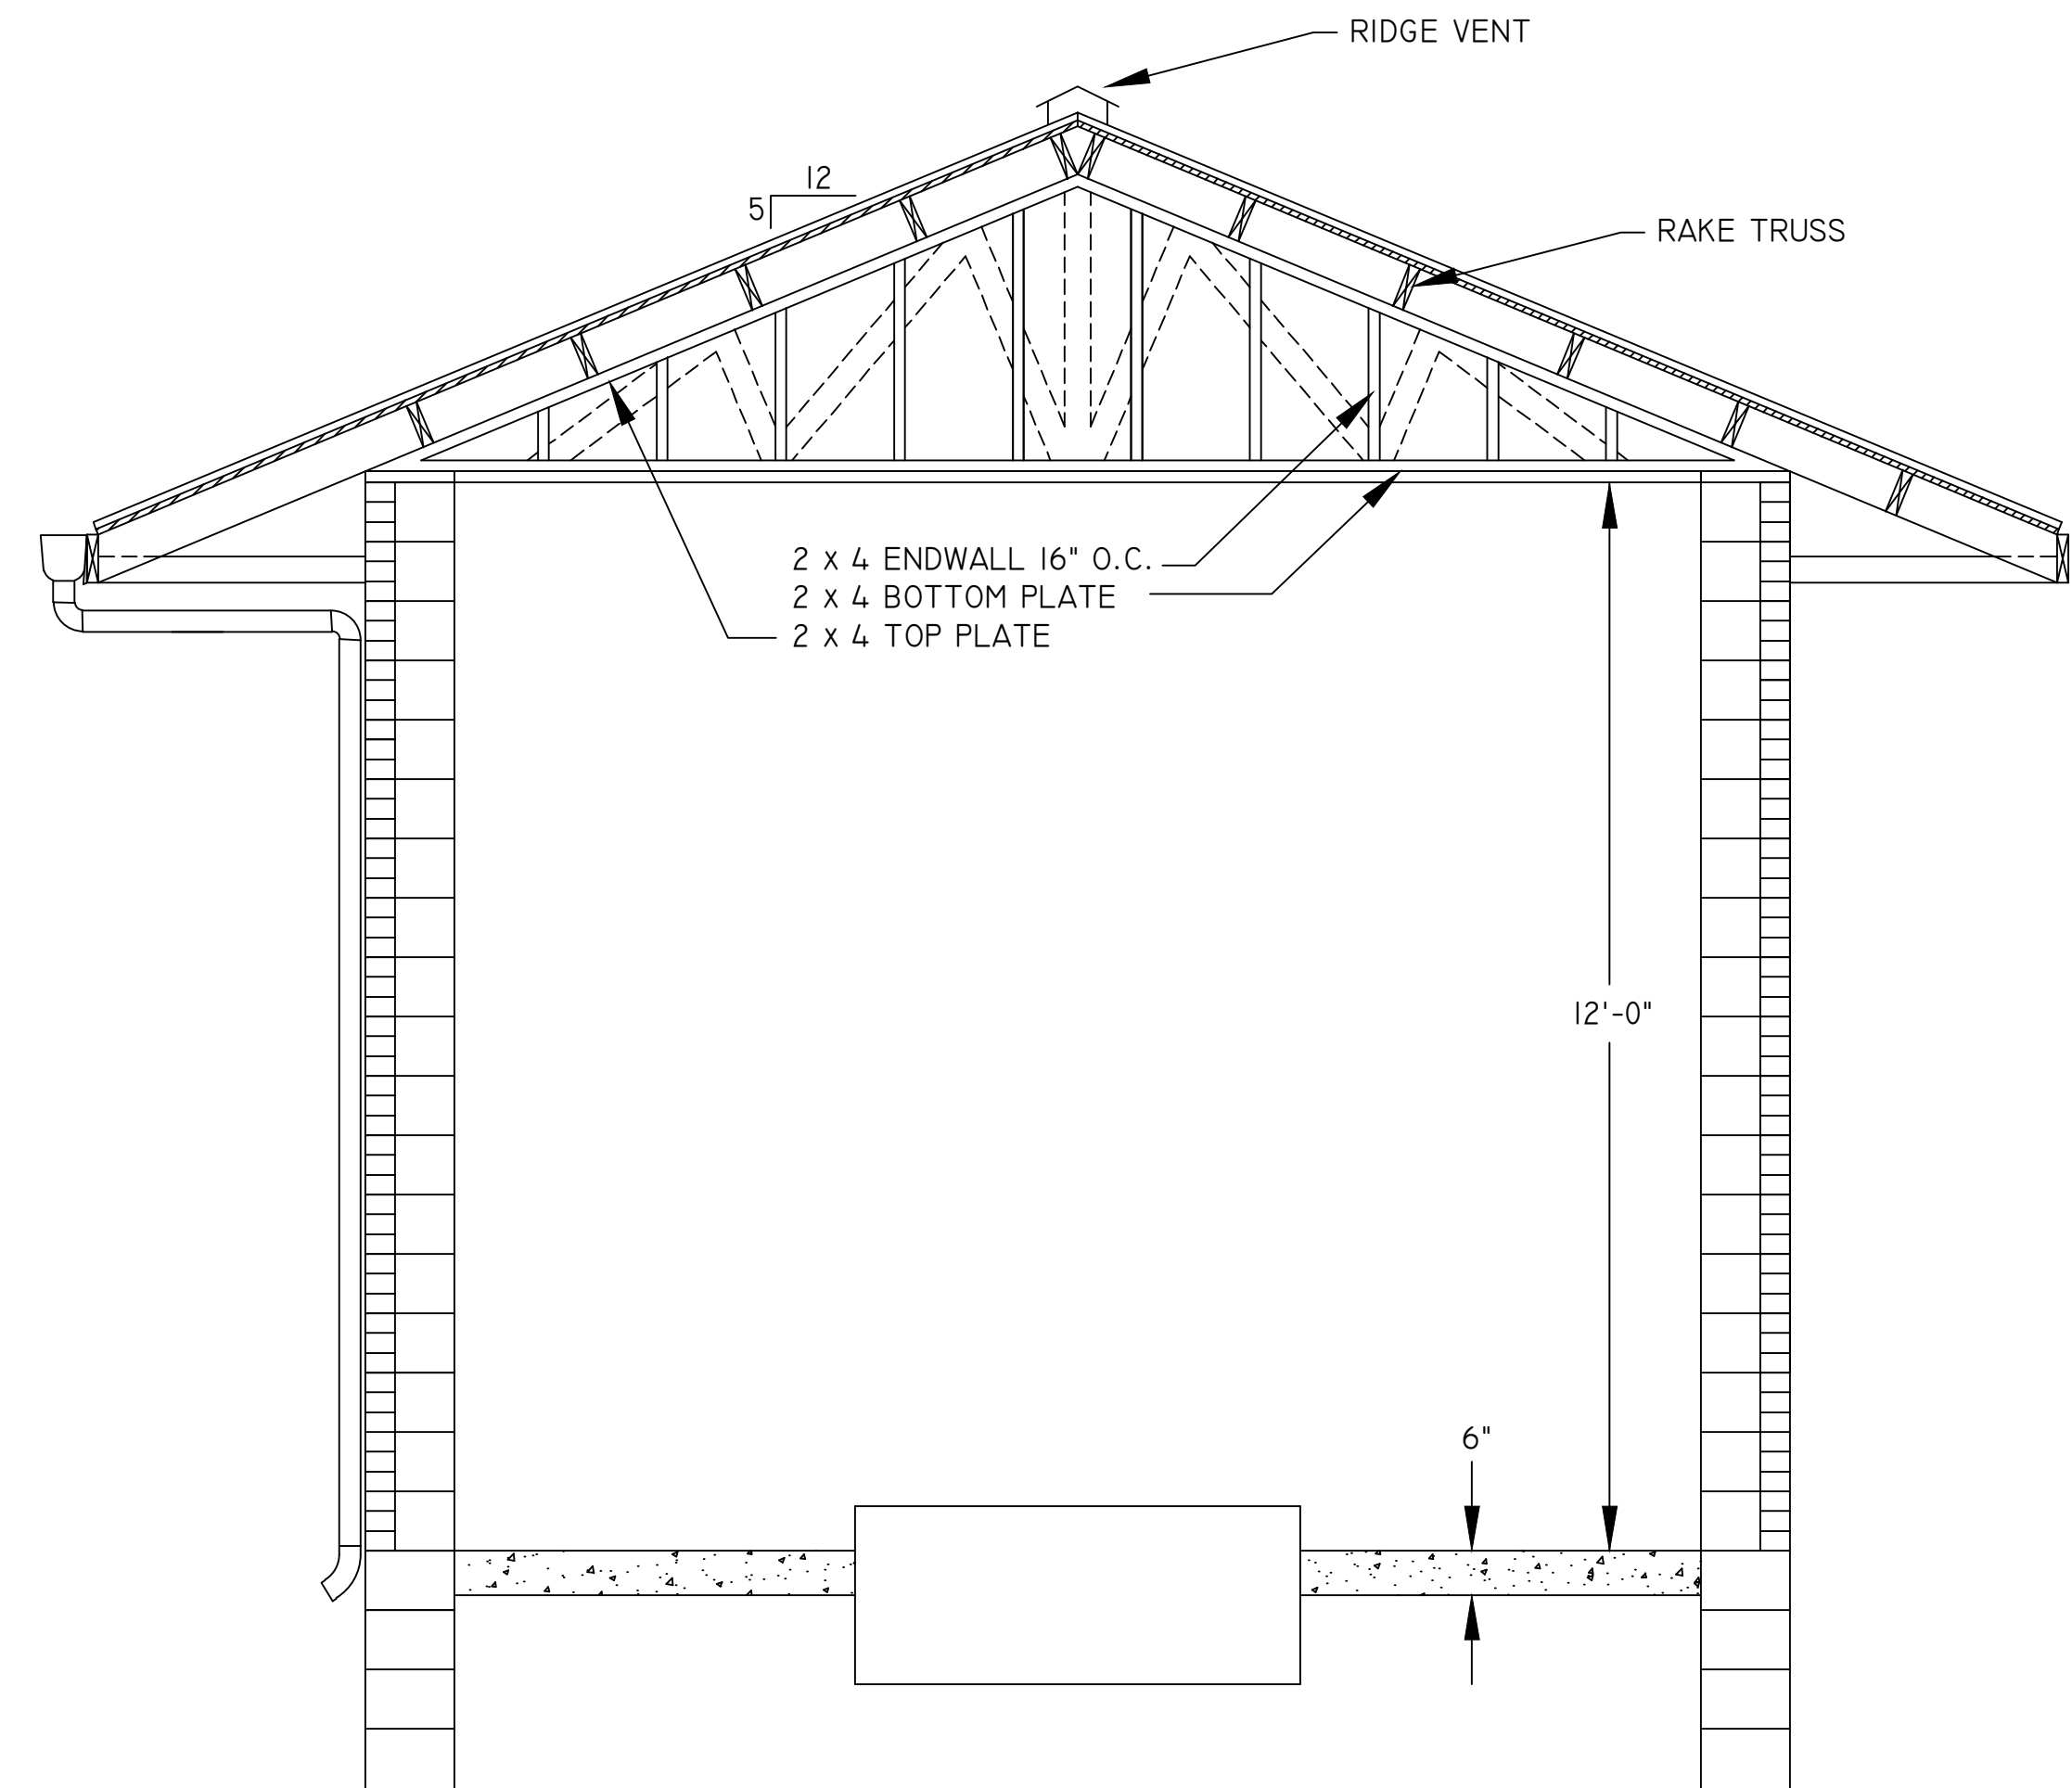

GABLE END FRAMING DETAIL
SCALE: 1/2" = 1'0"

EDF # 16-030		DWG NAME: WELL 22 GENERATOR PROJECT	
PROJECT No.	GENERATOR BUILDING		
LOCATION	STRUCTURAL DETAILS		
RESOLUTION	DATE		
ENGINEERING DEPT. City of La Crosse, Wis.			
FIELD BOOK	SURVEYED	BY	DATE
	DRAWN PRELIMINARY FINAL	JMC GPK	7/2016 7/2016
NUMBER	CHECKED APPROVED REVISIONS		
PAGE			
SHEET NO.		S - 101	
		TOTAL SHEETS	

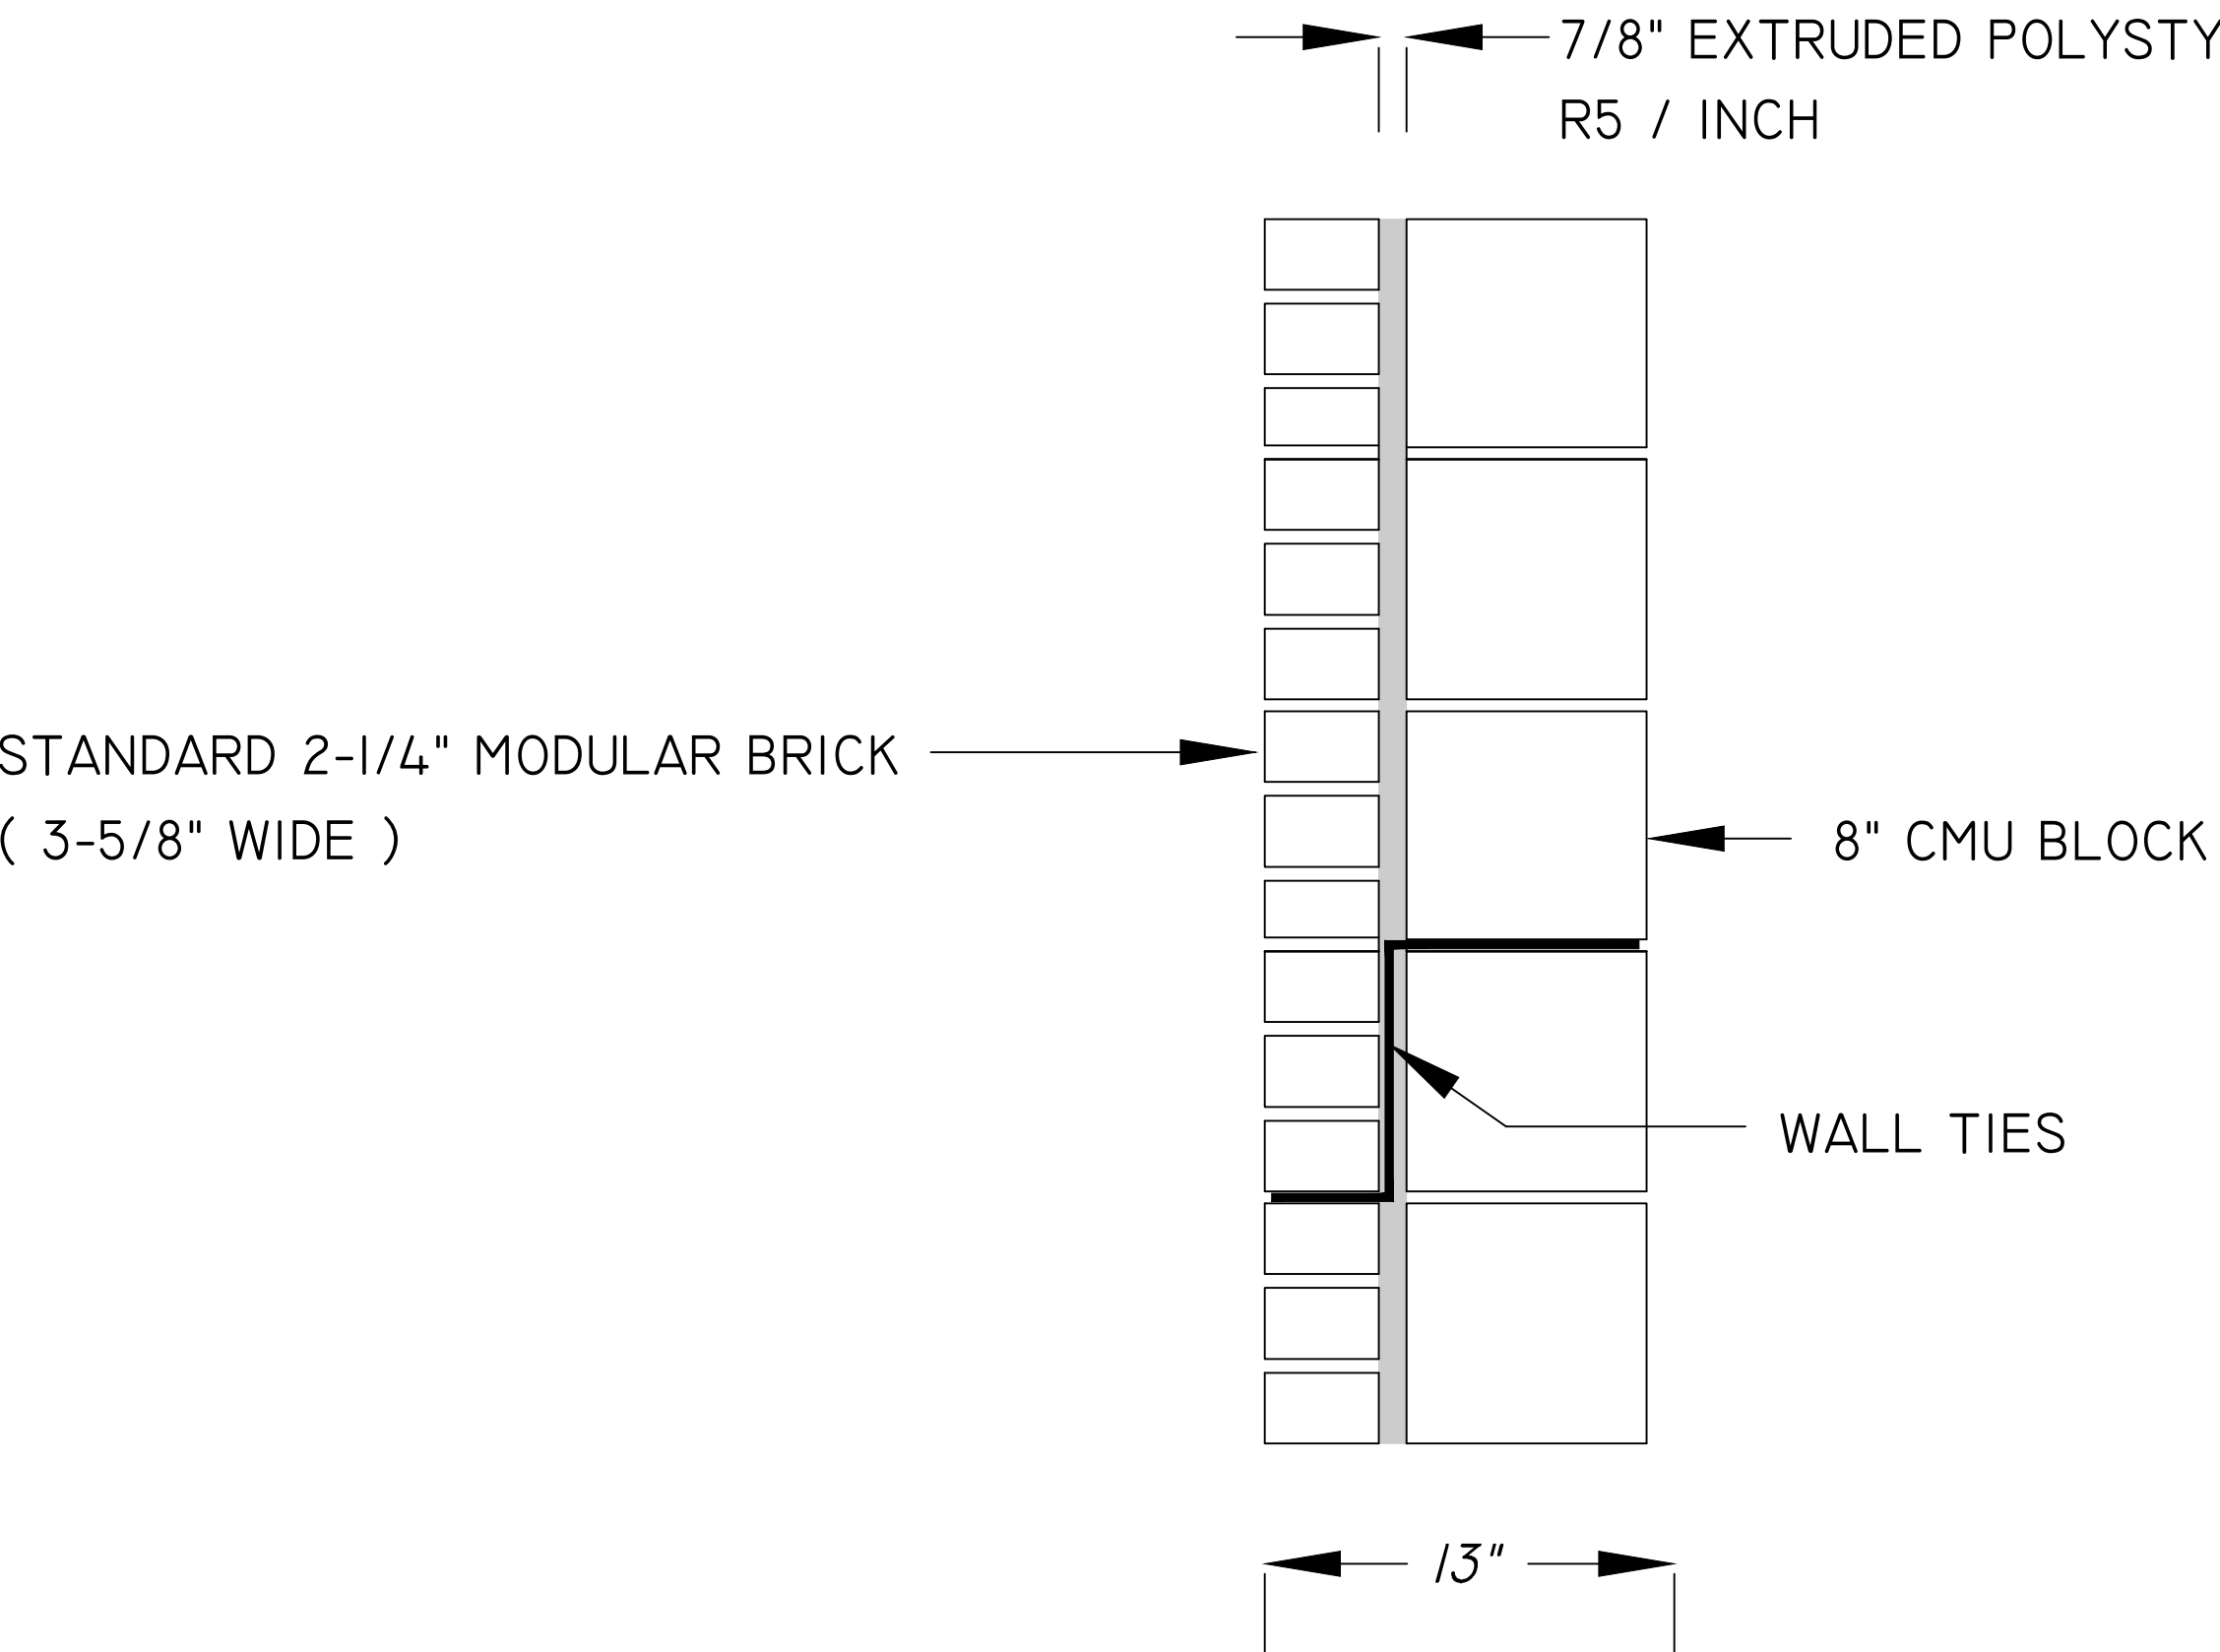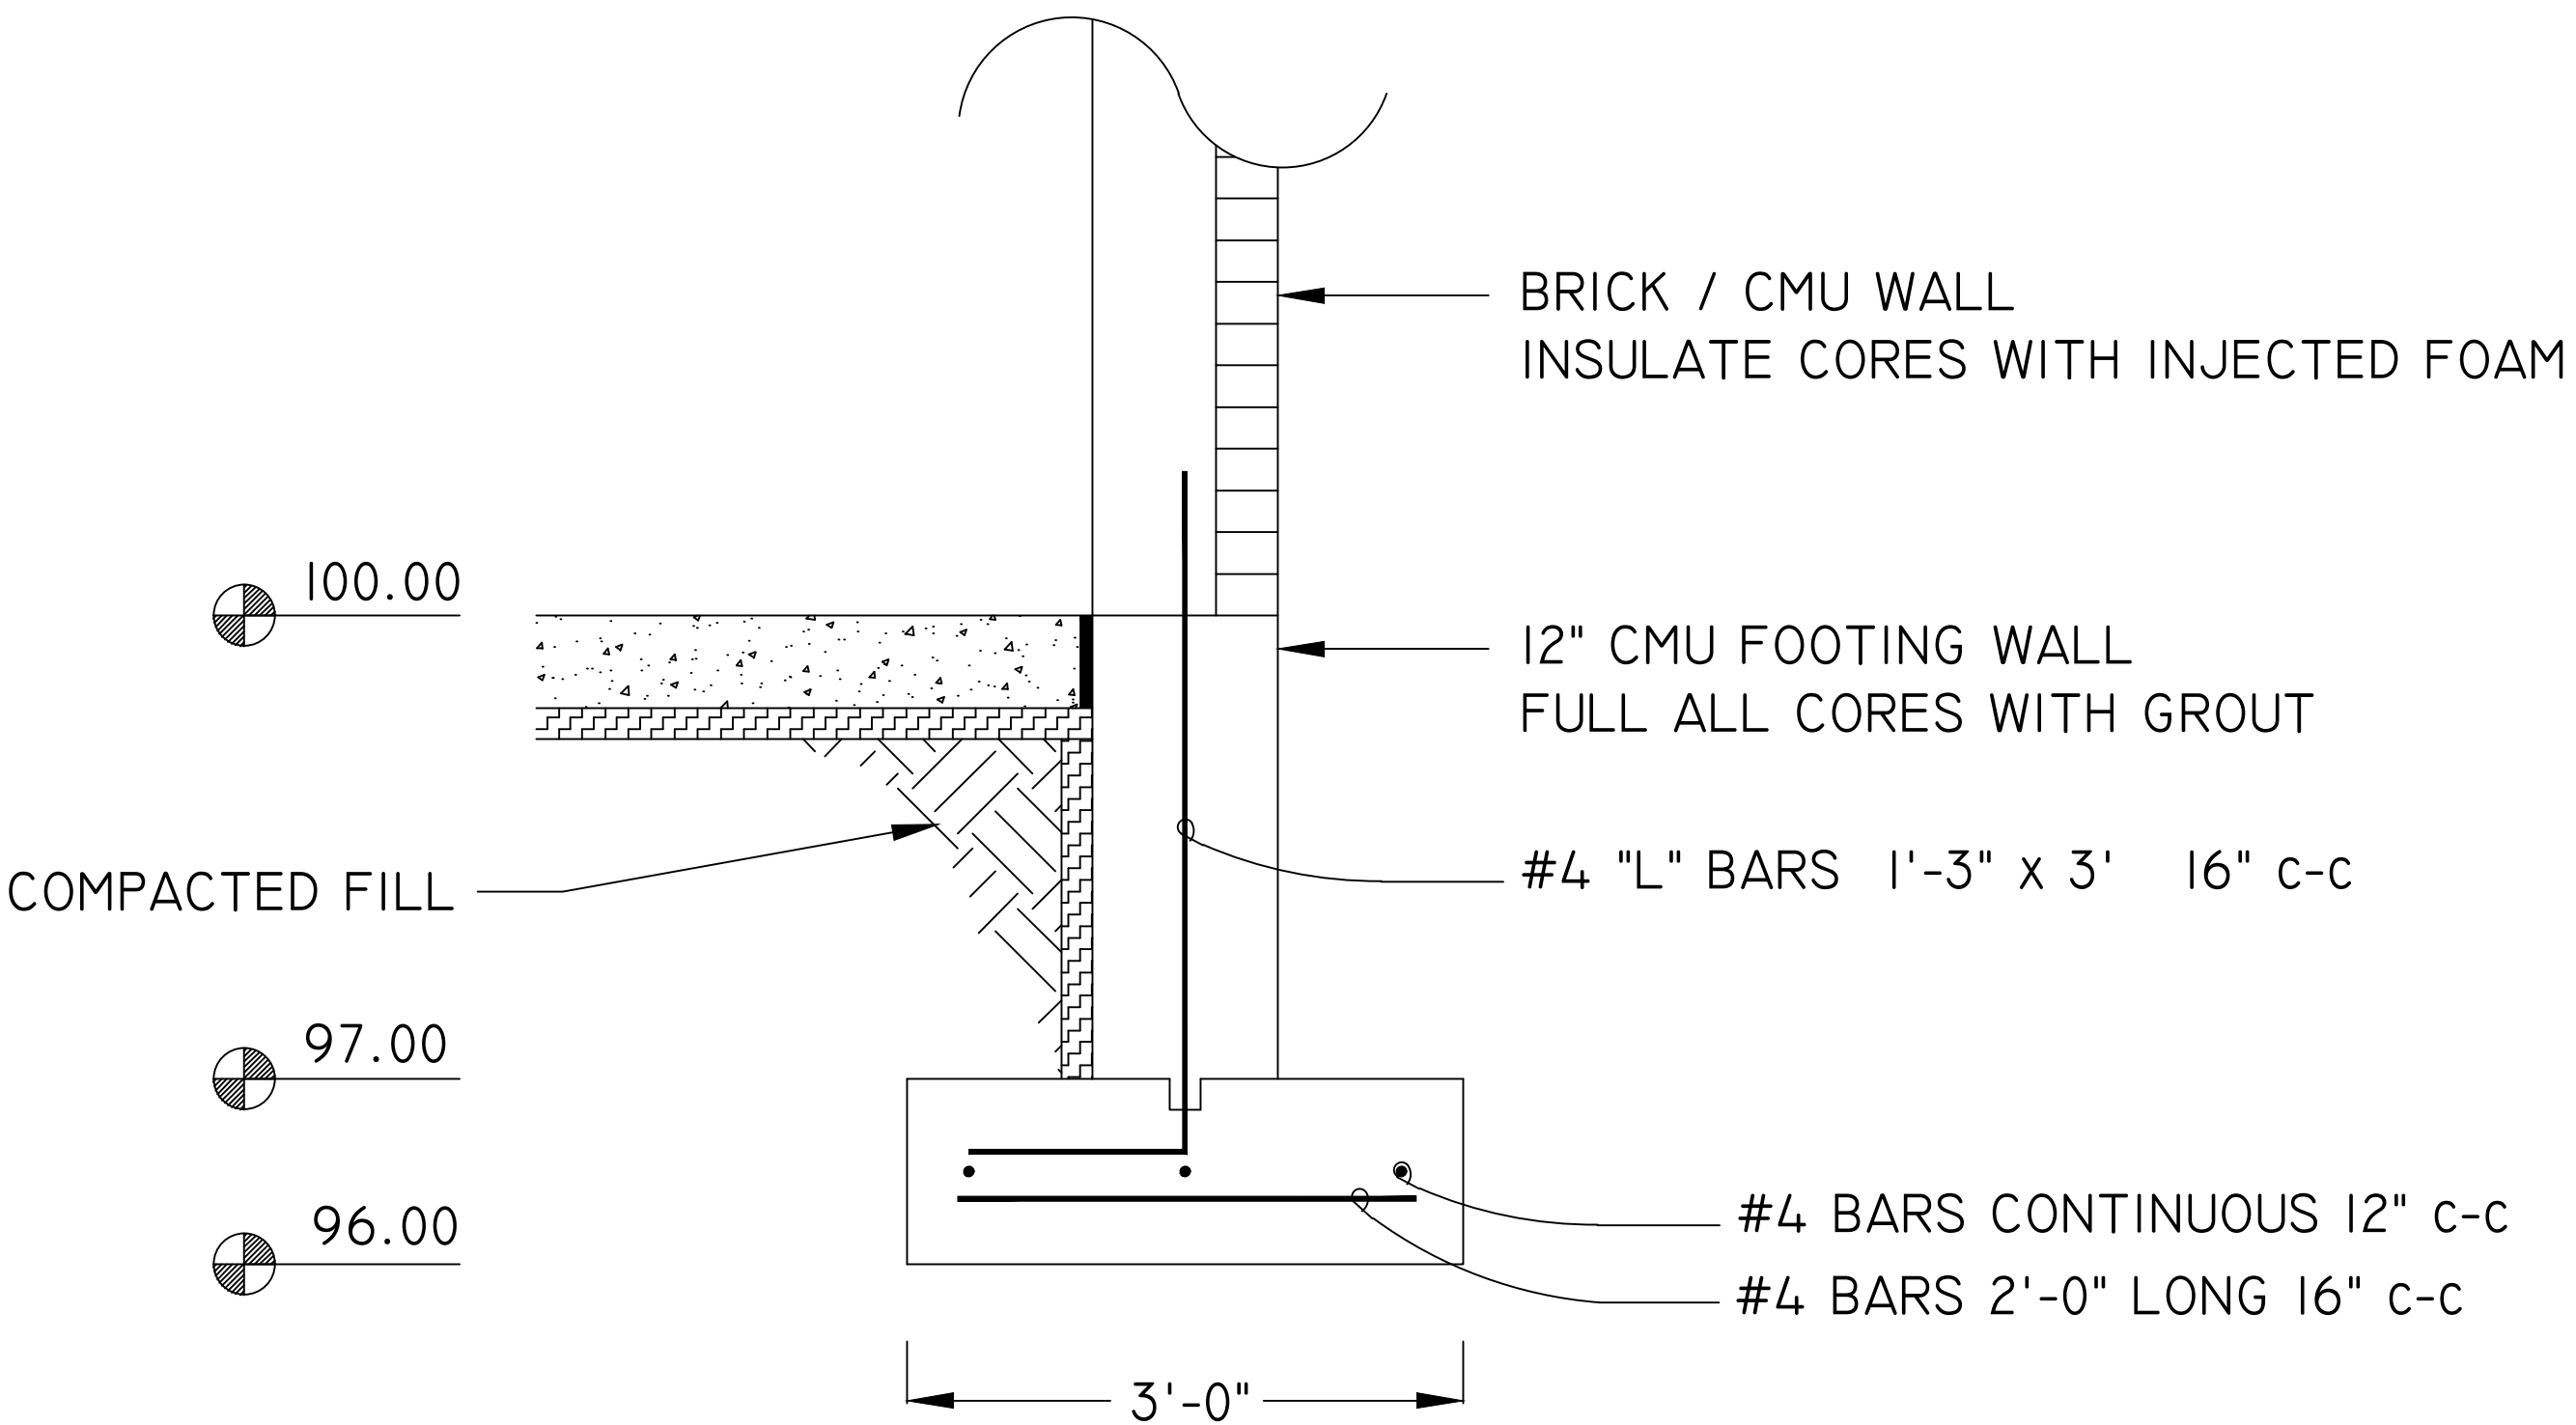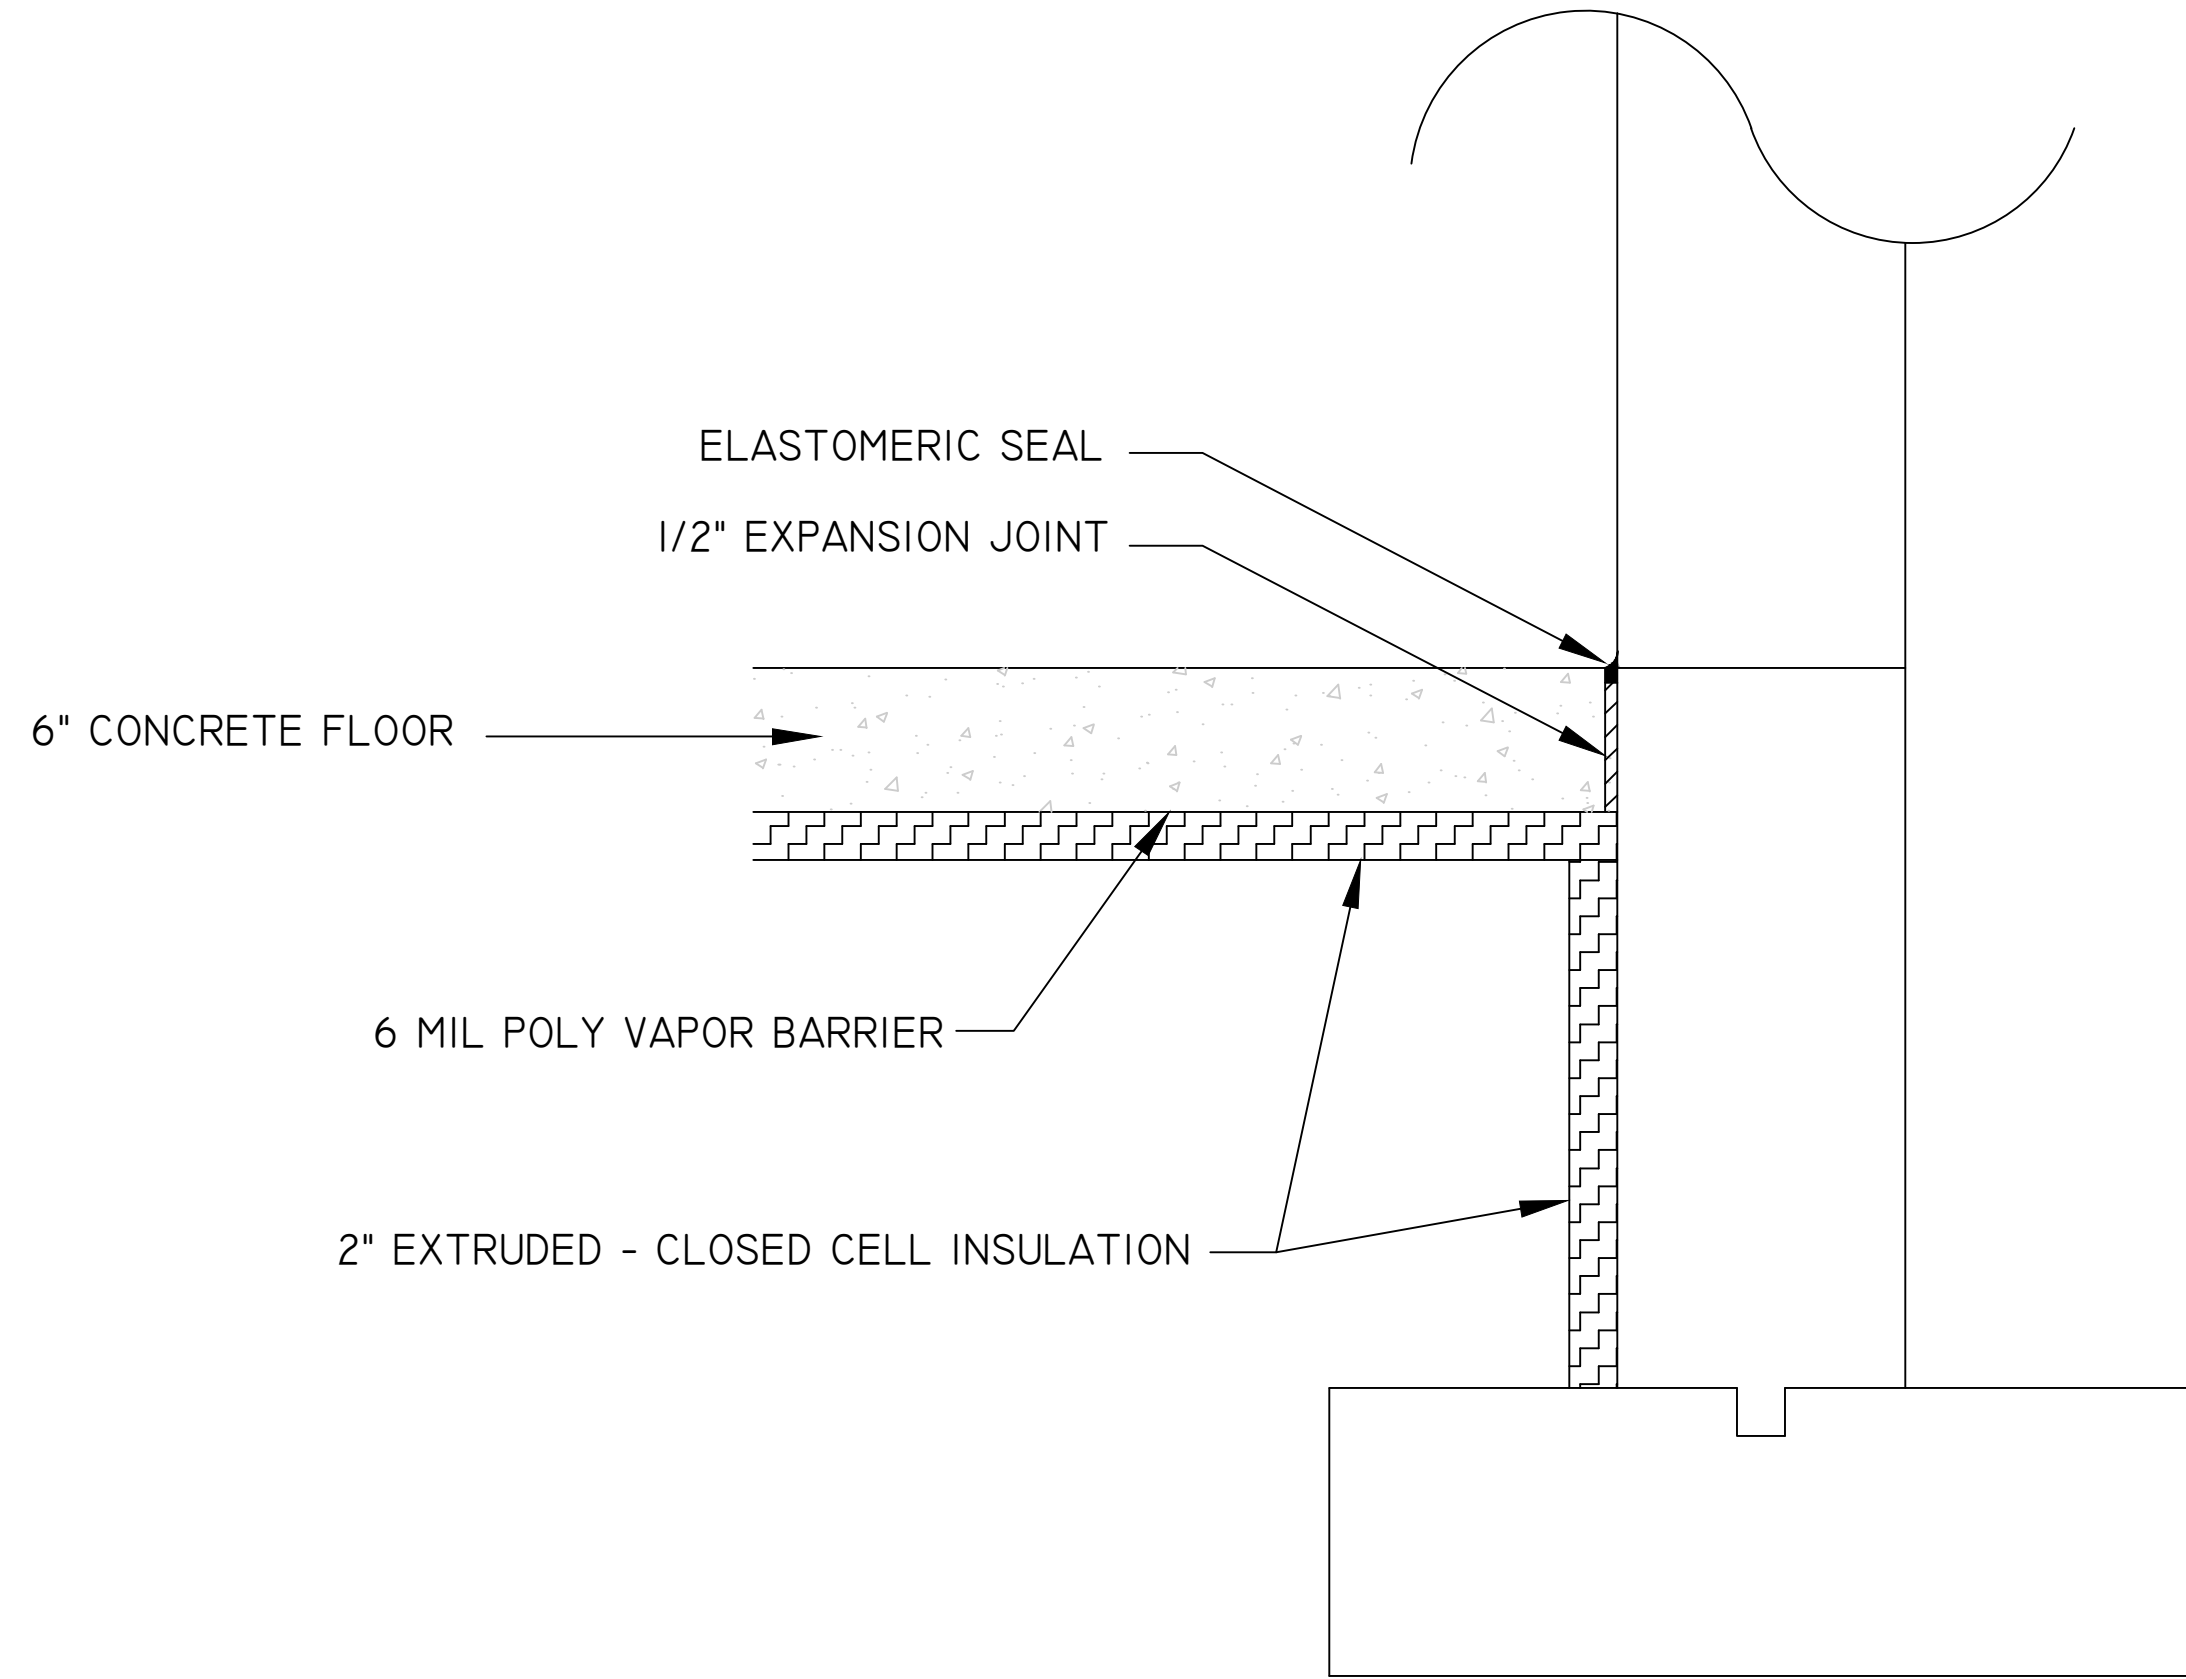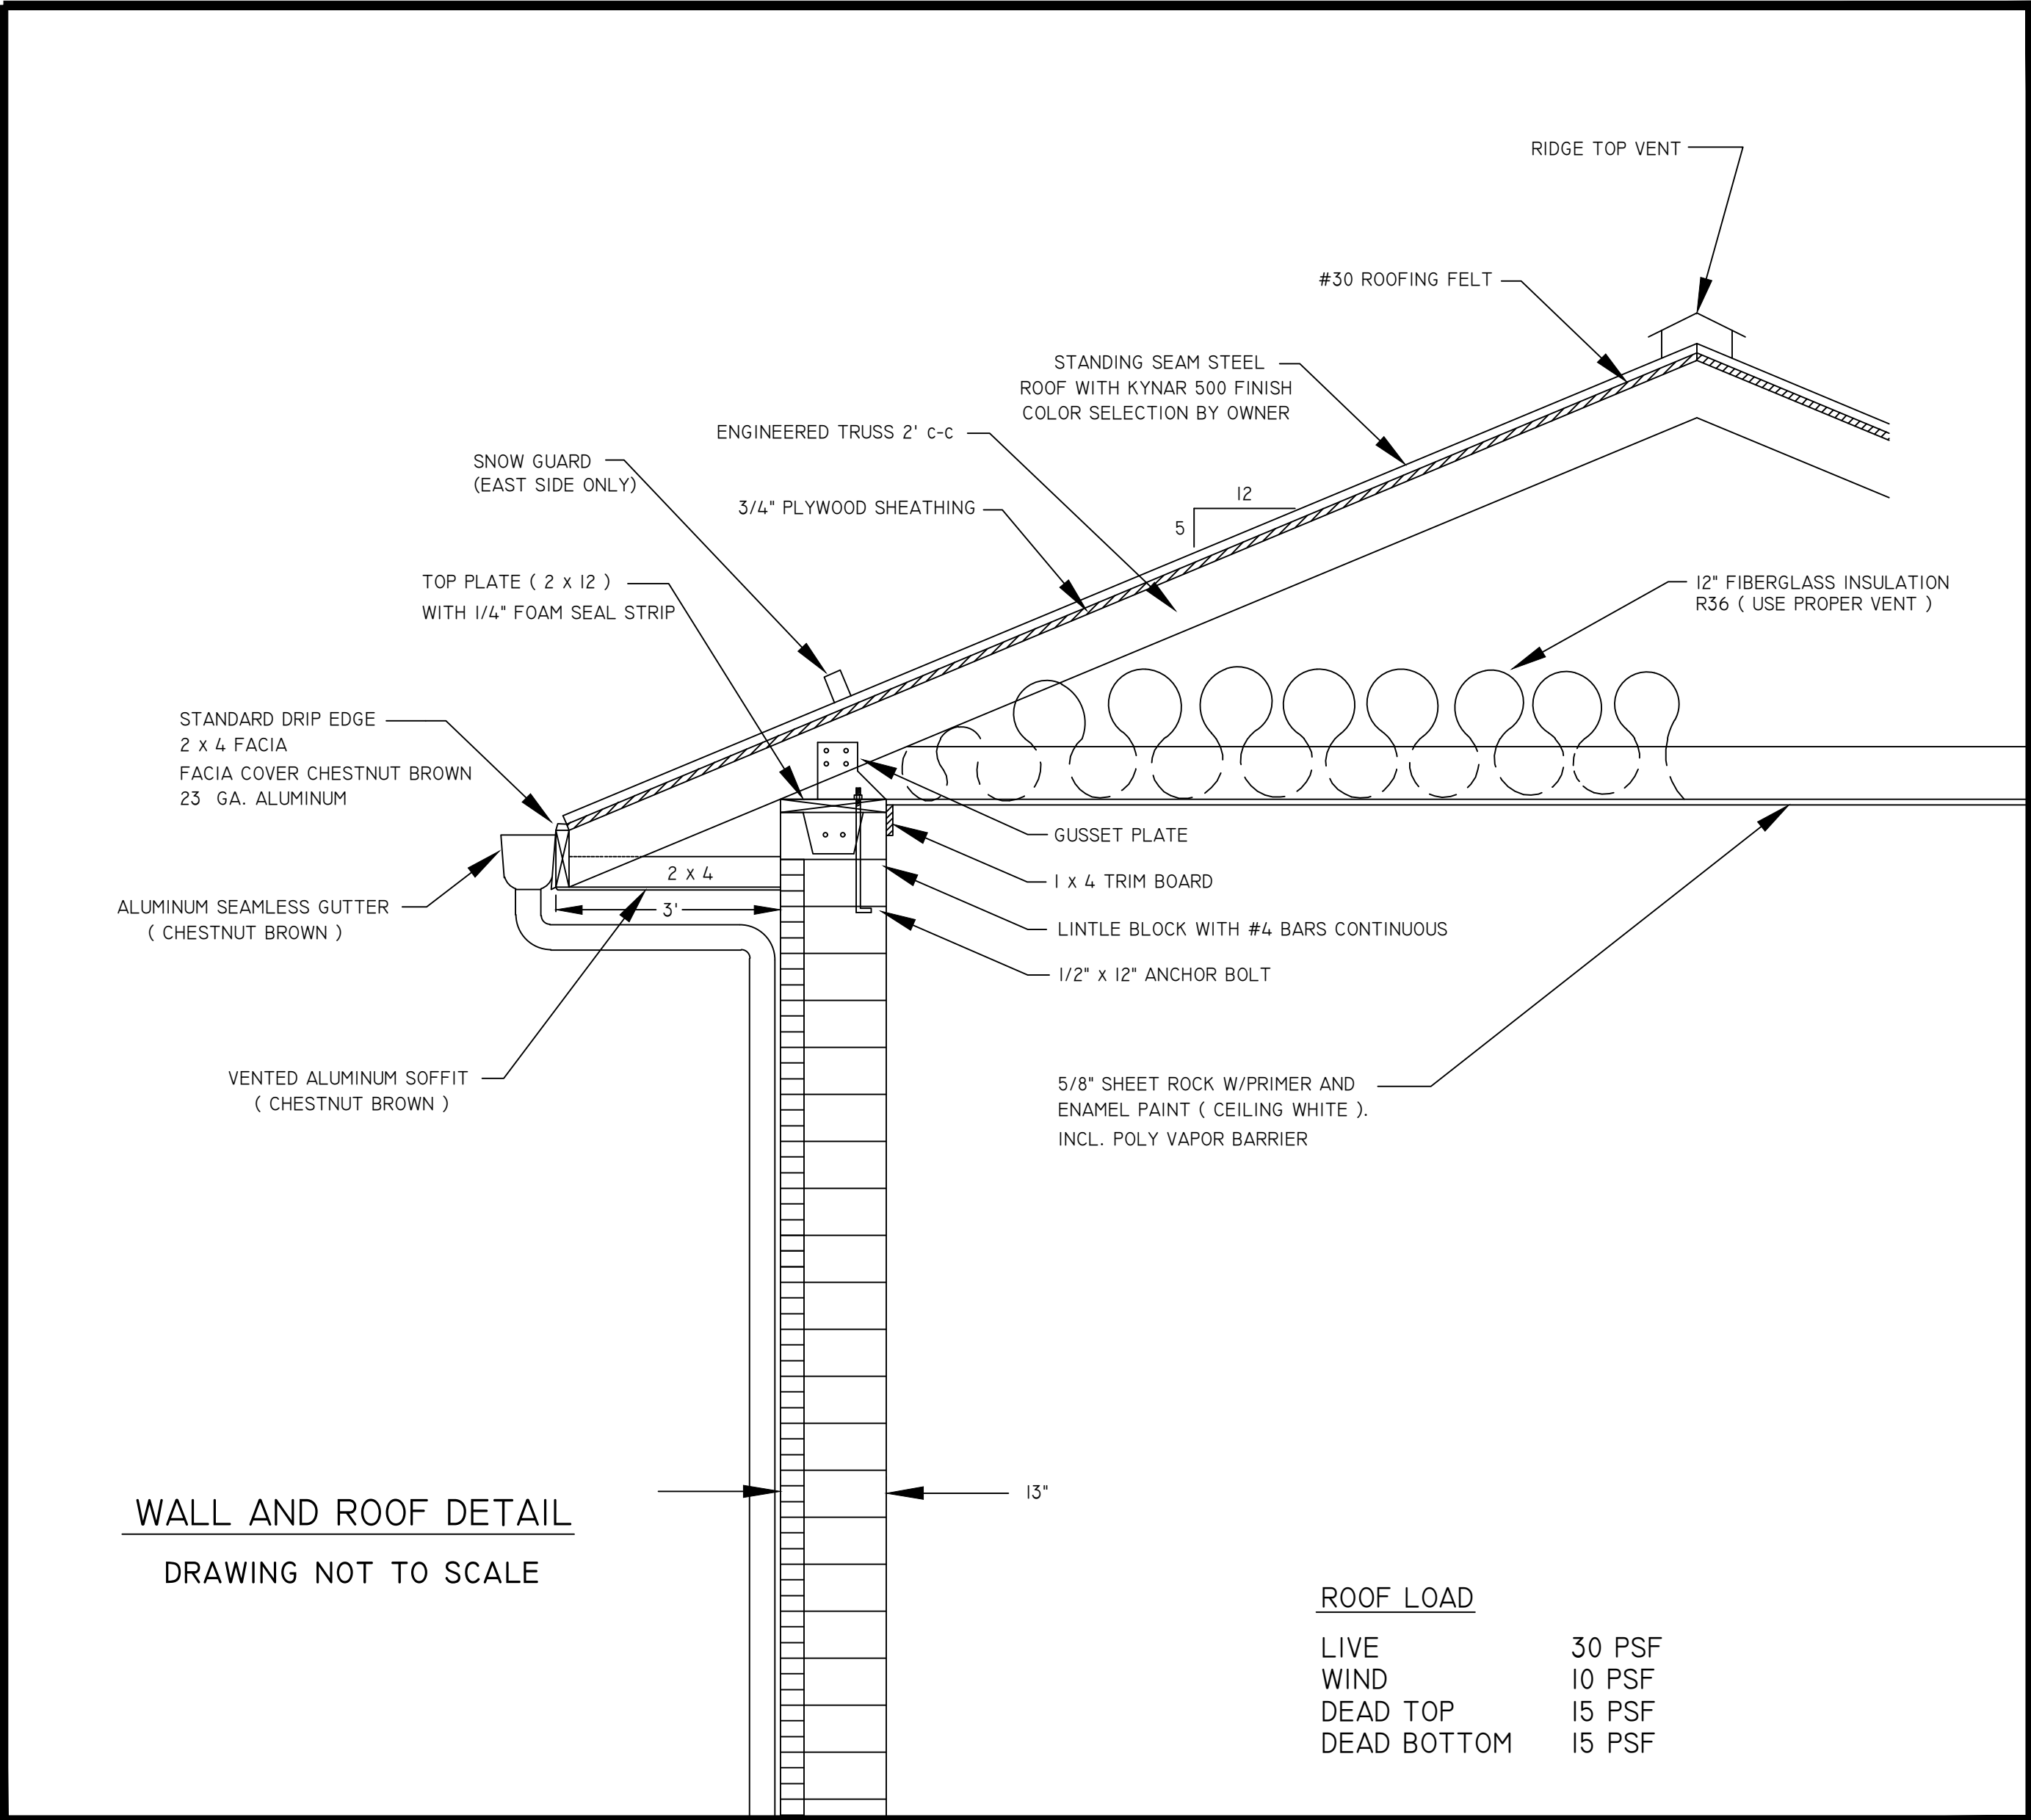

EDF # 16-030		DWG NAME: WELL 22 GENERATOR PROJECT	
PROJECT No.	GENERATOR BUILDING		
LOCATION	STRUCTURAL DETAILS		
RESOLUTION	DATE		
ENGINEERING DEPT. City of La Crosse, Wis.			
FIELD BOOK	SURVEYED	BY	DATE
NUMBER	DRAWN PRELIMINARY CHECKED FINAL	JMC GPK	7/2016 7/2016
PAGE	APPROVED REVISIONS		
SHEET NO.		TOTAL SHEETS	