

I:\Clients-Memo\S\S4691 Summit Dental Management\005 Lacrosse Dental\100 Cad\dwg\Civil Concept.dwg 04/08/17 9:23:31 AM

12TH AVENUE SO.

TRAIL



SCALE:
0 15 30 60

DARLING COURT

STORM WATER POND

FUTURE

FUTURE

FUTURE

FUTURE

PROPOSED
BUILDING
(3148 S.F.)

PROPOSED
LOT
50,720 SQ. FT. ±
1.16 ACRES ±

ST HWY 16

PROPOSED
PROPERTY
LINE

EXISTING LOT
167,691 SQ. FT.
3.85 ACRES

PROPOSED
LOT
116,983 SQ. FT. ±
2.69 ACRES ±

20'
ESMT.

50' SETBACK
& ESMT.

20'
ESMT.

EXISTING
BUILDING

EXISTING
BUILDING

EXISTING
ASPHALT
PARKING

EXISTING
ASPHALT
PARKING

EXISTING
ASPHALT
PARKING

CONCEPT C

JOB NO. 4691-05
BOOK NO.
DRAWN BY D B
CHECKED BY C S
DATE MARCH 2017
REVISIONS
REFERENCE FILE
DRAWING FILE Civil Concept.dwg



corporation


engineers • architects • planners • environmental specialists
land surveyors • landscape architects • interior designers

2820 Waton Commons West
Madison, WI 53718
608-354-0037
www.cedarcorp.com


1468 Bellevue Street
Green Bay, WI 54311
920-461-8081
FAX 920-461-8020

LA CROSSE DENTAL
SUMMIT DENTAL MANAGEMENT
LA CROSSE, WI
DARLING COURT

SHEET NO.
1 OF 1

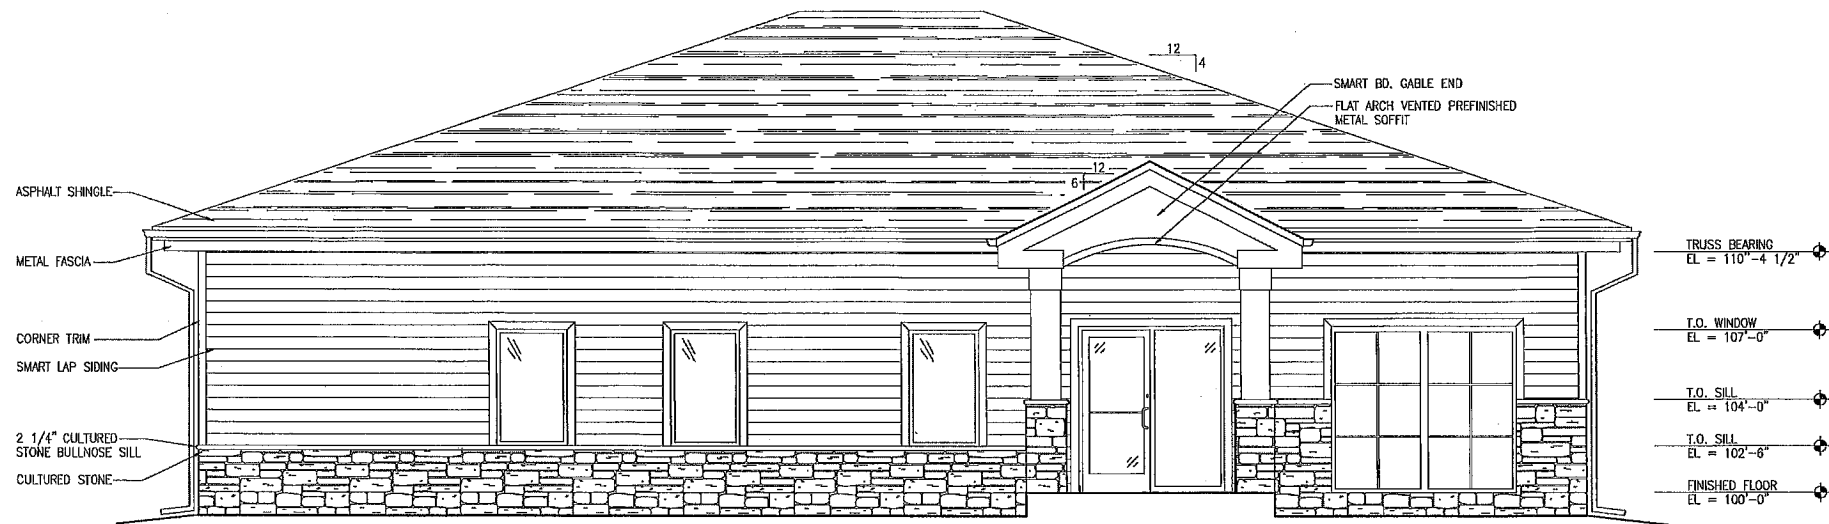

1 NORTH ELEVATION

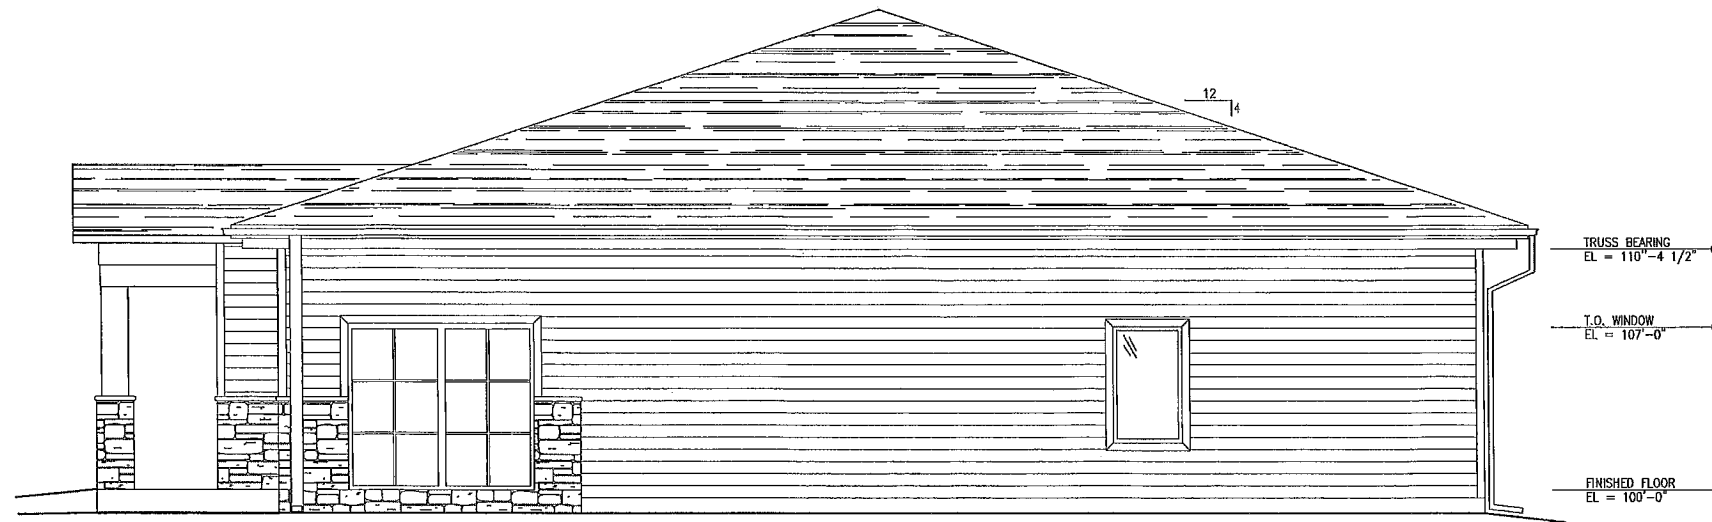

2 WEST ELEVATION

REVISIONS		DESCRIPTION
NO.	DATE	

800-472-7372
www.cedarcorp.com

Cedar
corporation

MEMORONE • MADISON • GREEN BAY

engineers • architects • planners • environmental specialists
land surveyors • landscape architects • interior designers

ARCHITECT/ENGINEER

CONSULTANT

SUMMIT DENTAL MANAGEMENT

WHITEWATER DENTAL
WEST MAIN STREET
WHITEWATER, WI 53190

JOB NO.
S4691-003

DRAWN BY:
BWR

ISSUE DATE
JULY 15, 2015


SET TYPE
CONSTRUCTION SET

CHECKED BY:
RAL


EXTERIOR
ELEVATIONS

0 2' 4' 8'

SHEET NO.
A401

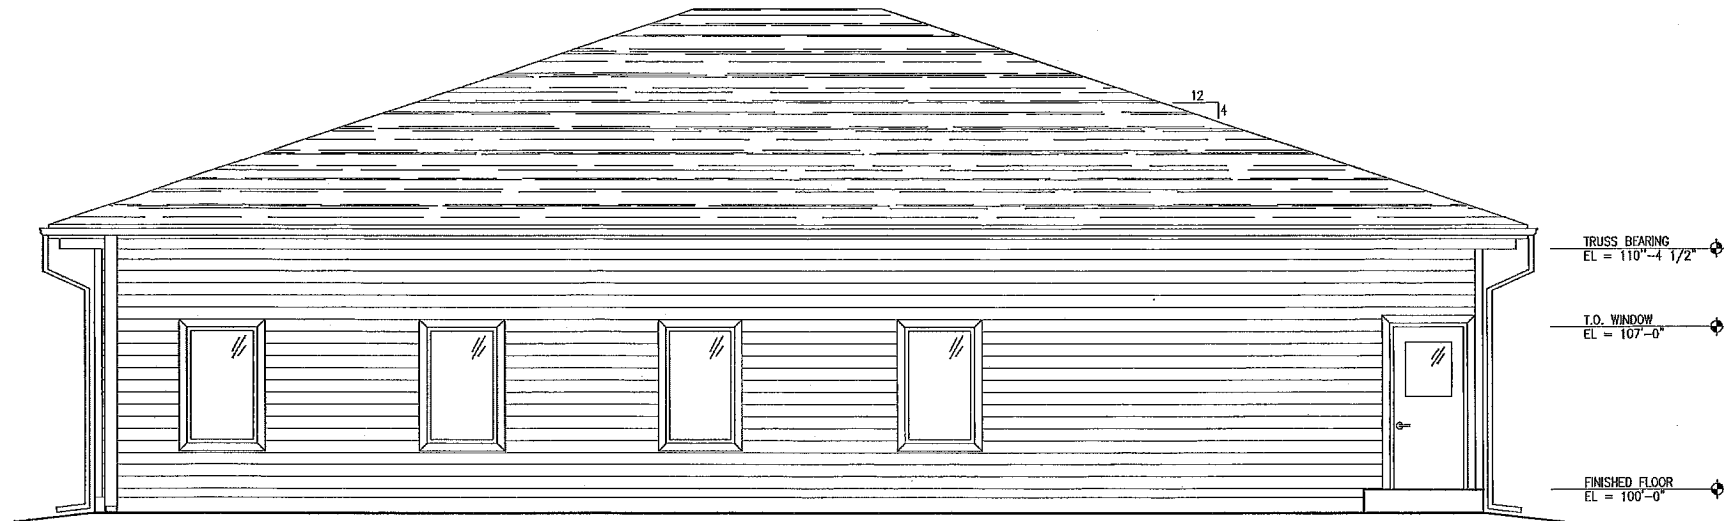

1 SOUTH ELEVATION
A402

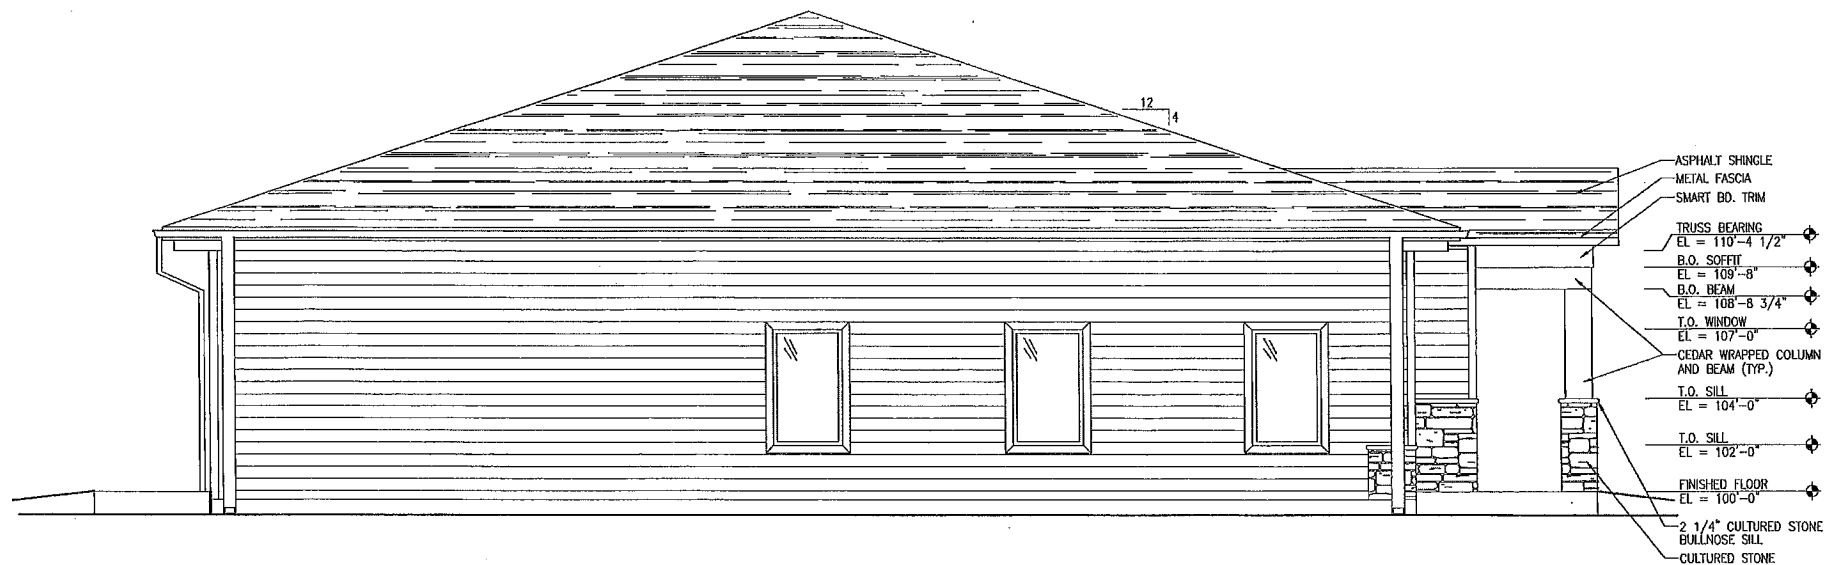

2 EAST ELEVATION
A402






NO.	DATE	DESCRIPTION

ARCHITECT/ENGINEER:
Cedar corporation
800-472-7372
www.cedarcorp.com
MENOMONEE • MADISON • GREEN BAY
engineers • architects • planners • environmental specialists
land surveys • landscape architects • interior designers

CONSULTANT:

SUMMIT DENTAL MANAGEMENT
WHITEWATER DENTAL
WEST MAIN STREET
WHITEWATER, WI 53190

JOB NO. S4691-003	CHECKED BY: RAL
DRAWN BY: BWR	ISSUE DATE JULY 2015
SET TYPE CONSTRUCTION SET	EXTERIOR ELEVATIONS
 SHEET NO. A402	

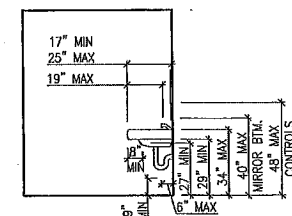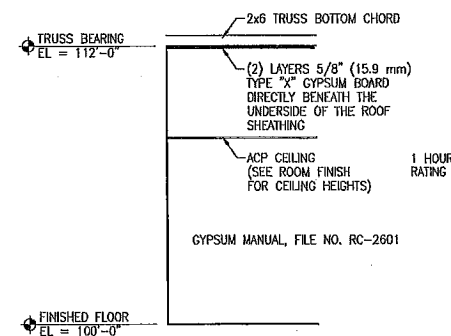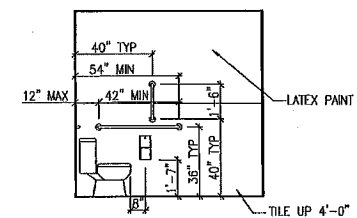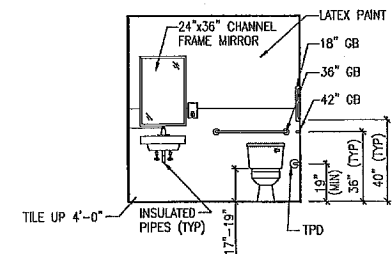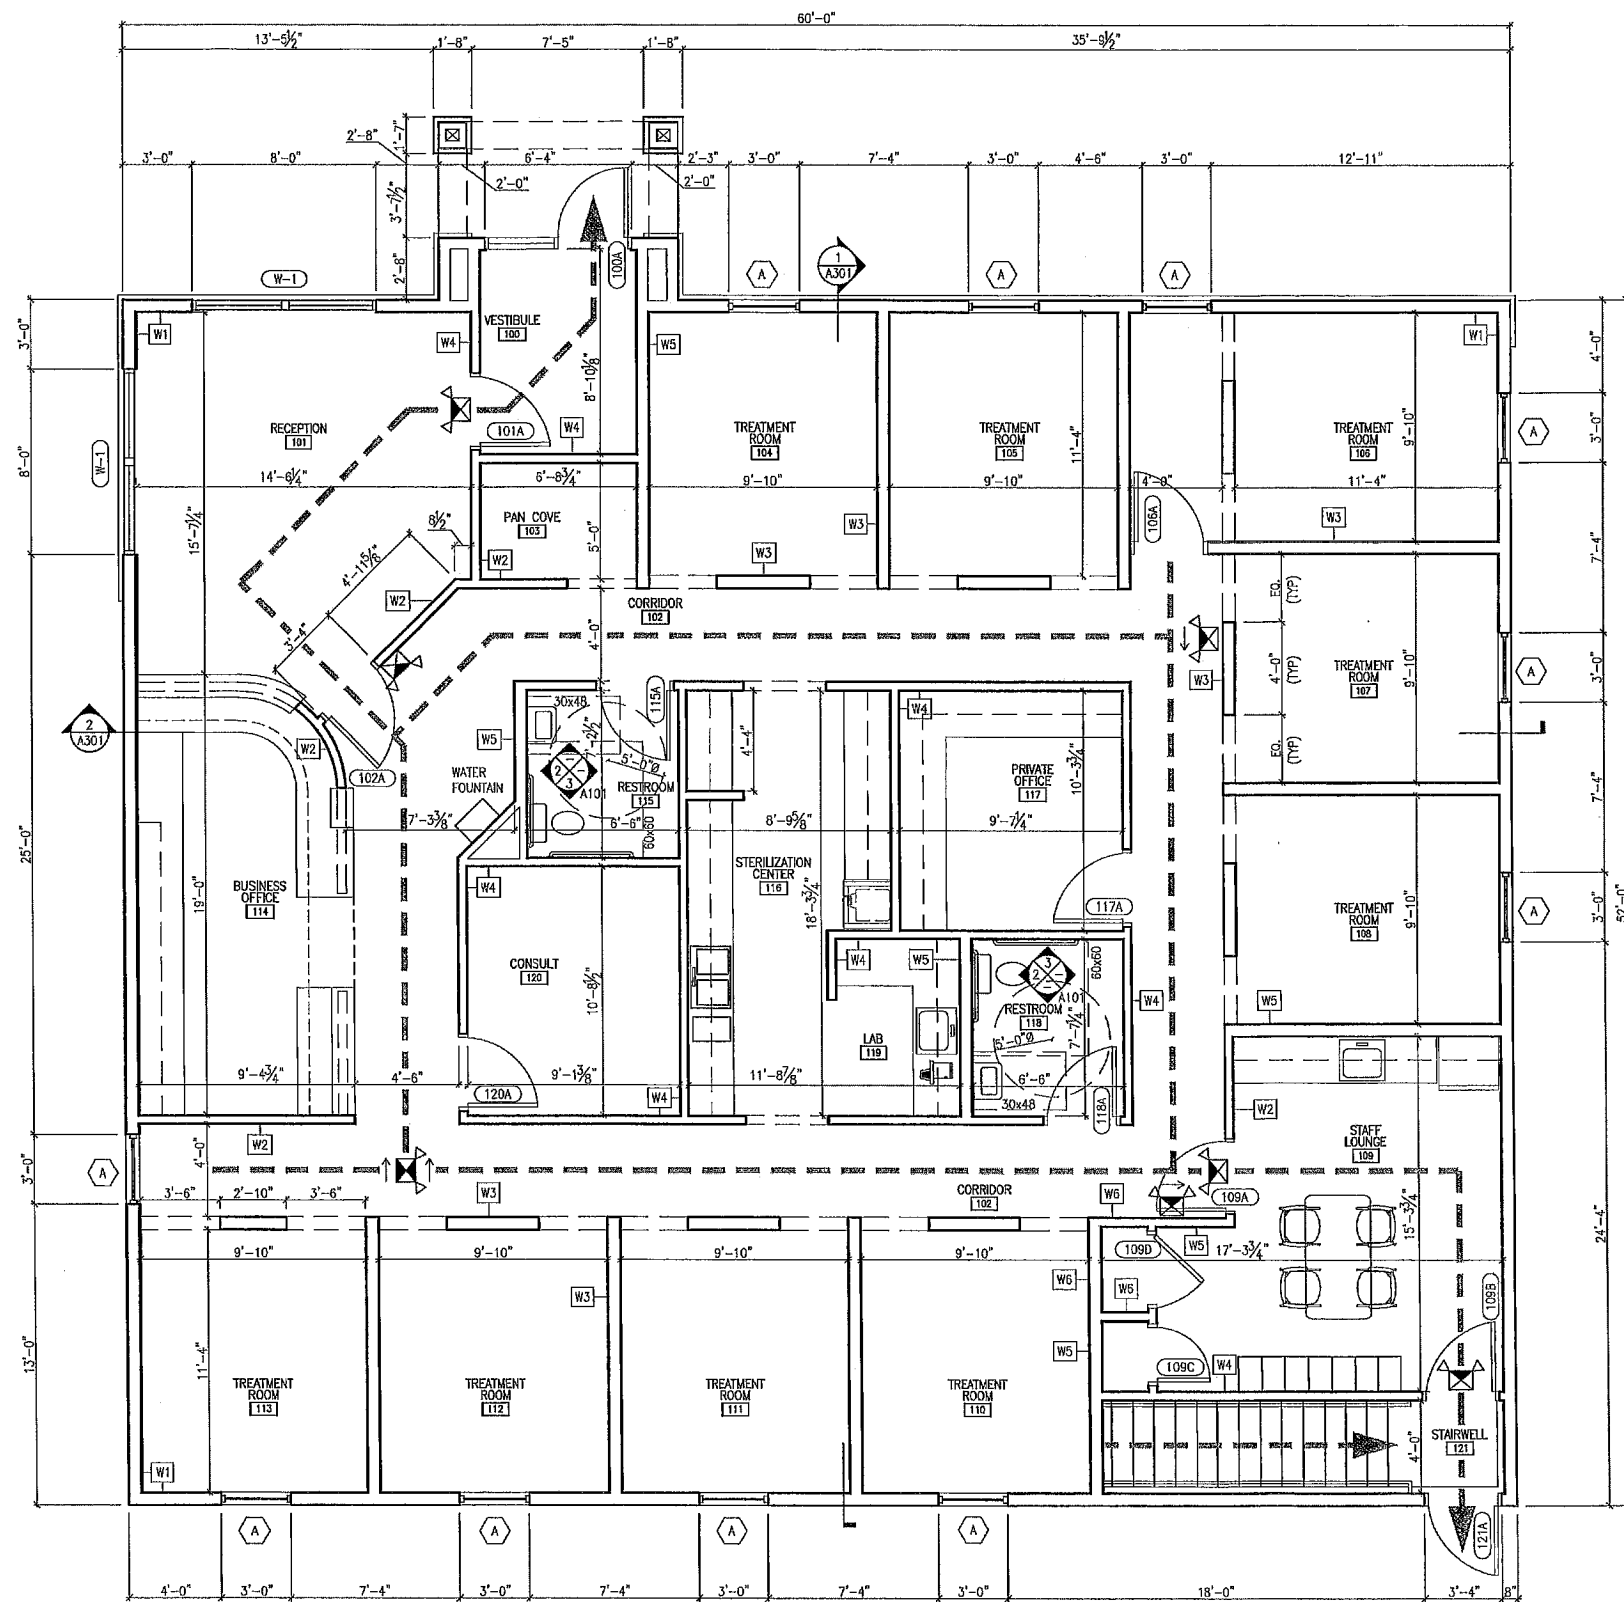

- ## GENERAL NOTES:
1. ALL EXTERIOR DIMENSIONS ARE TO OUTSIDE OF WALL OR MASONRY TYP. INTERIOR DIMENSIONS ARE TO FACE OF WALL. INTERIOR WALLS 6 3/4" OR 4 3/4" TYP.
 2. PROVIDE WOOD BLOCKING IN WALL TO SUPPORT BRACKETS, SHELVING, CABINETS OR OTHER WALL MOUNTED ITEMS. COORDINATE WITH OWNER.
 3. VERIFY W/ ELECTRICAL, MECHANICAL & PLUMBING CONTRACTOR FOR FLOOR & CEILING PENETRATIONS
 4. GENERAL CONTRACTOR RESPONSIBLE TO FIELD VERIFY ALL CONDITIONS PRIOR TO COMMENCING WORK.
 5. GENERAL CONTRACTOR TO VERIFY ALL CASEWORK & SIZE.
 6. SEE ROOM FINISH SCHEDULE FOR CORNER GUARD LOCATIONS.
 7. SEE SHEET A601 FOR WALL TYPES.

[illegible]

ARCHITECT/ENGINEER

Cedar
corporation

800-472-7372
www.cedarcorp.com

MENOMONEE • MADISON • GREEN BAY

engineers • architects • planners • environmental specialists

CONSULTANT:

SUMMIT DENTAL MANAGEMENT

WHITEWATER DENTAL
WEST MAIN STREET
WHITEWATER, WI 53190

JOB NO.
S4691-003

DRAWN BY: BWR	CHECKED BY: RAL
------------------	--------------------

ISSUE DATE
JULY 15, 2015

SET TYPE
CONSTRUCTION SET

FIRST
FLOOR PLAN

0 2' 4'

SHEET NO.
A101

