


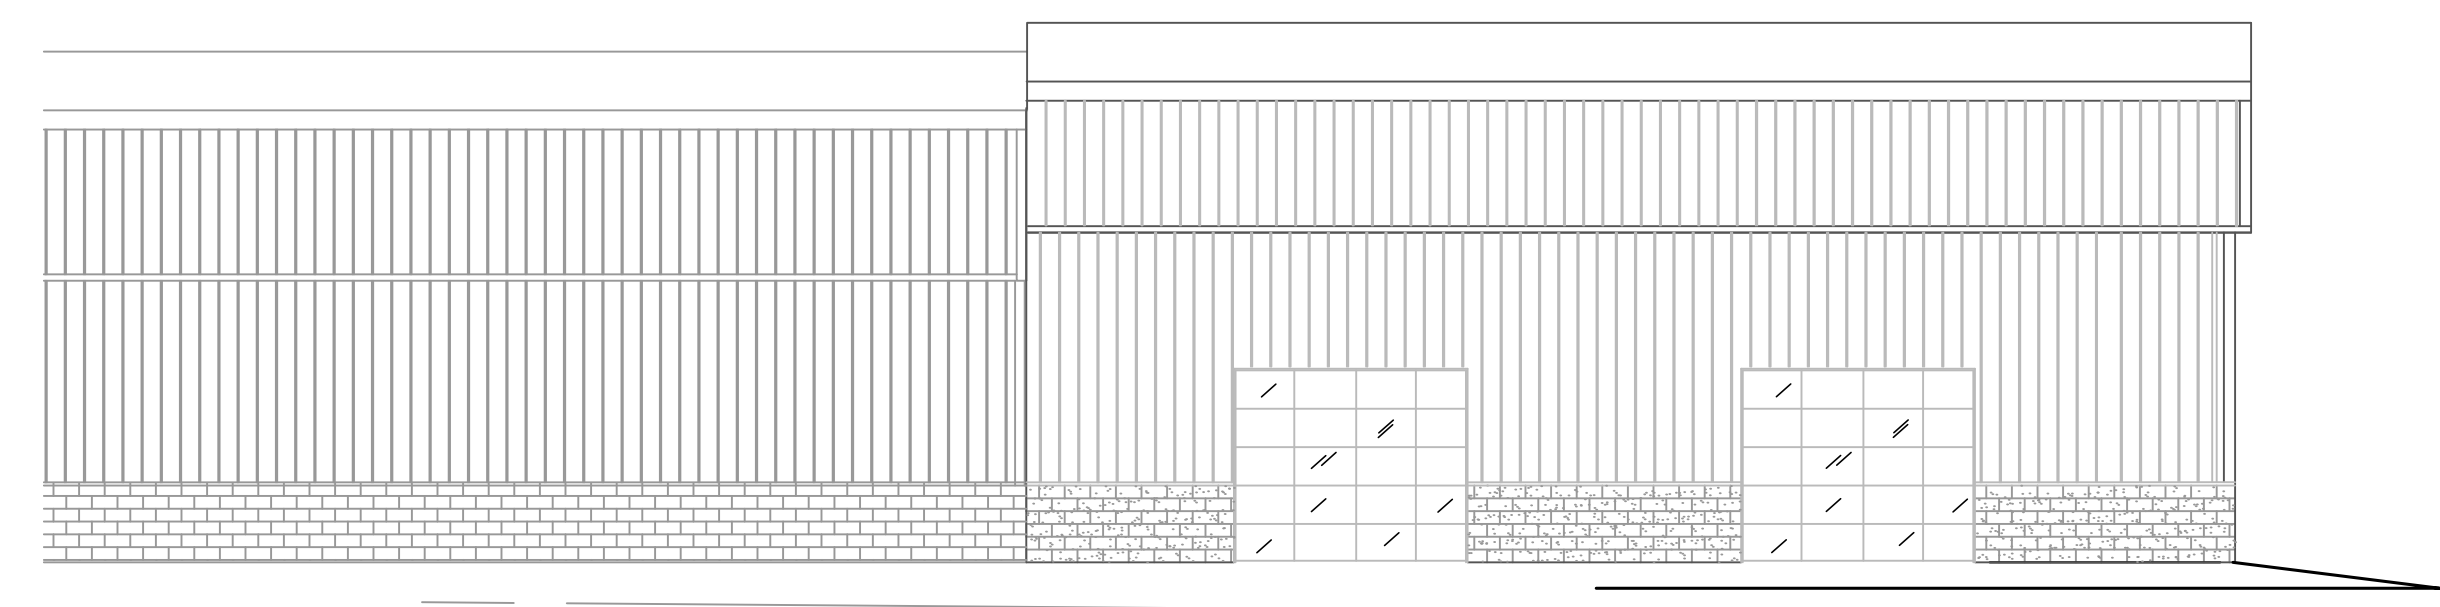
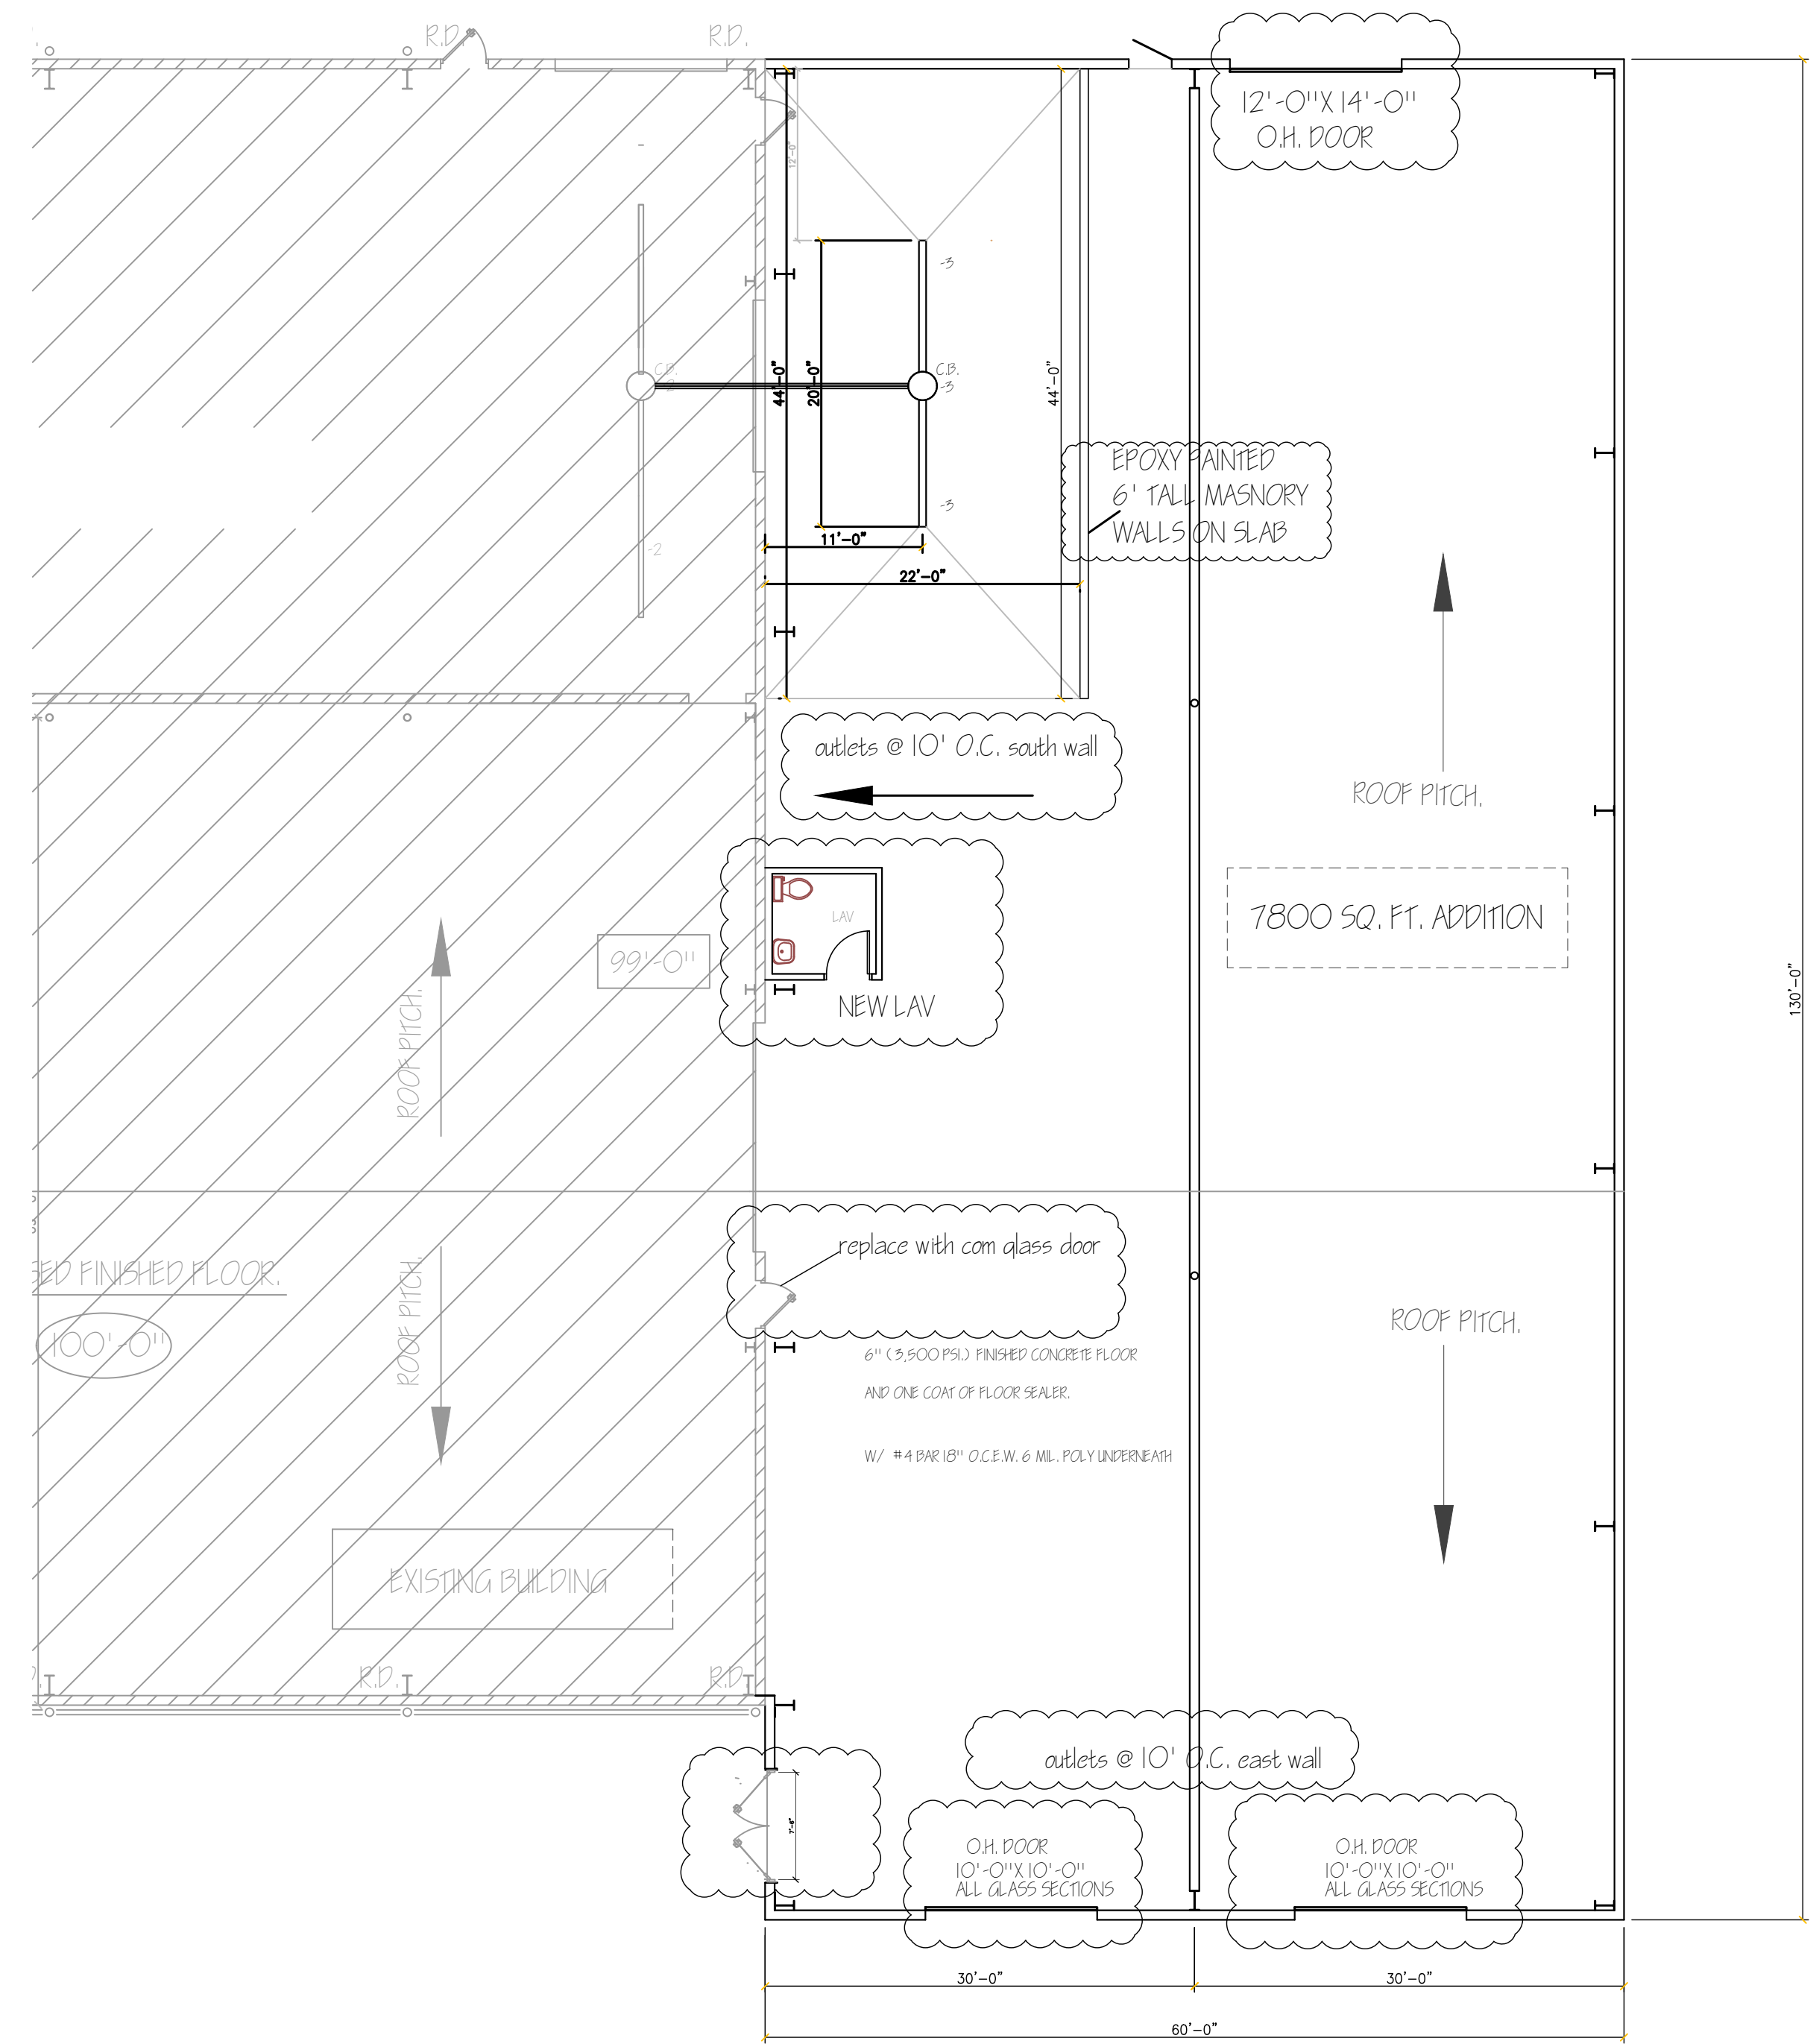
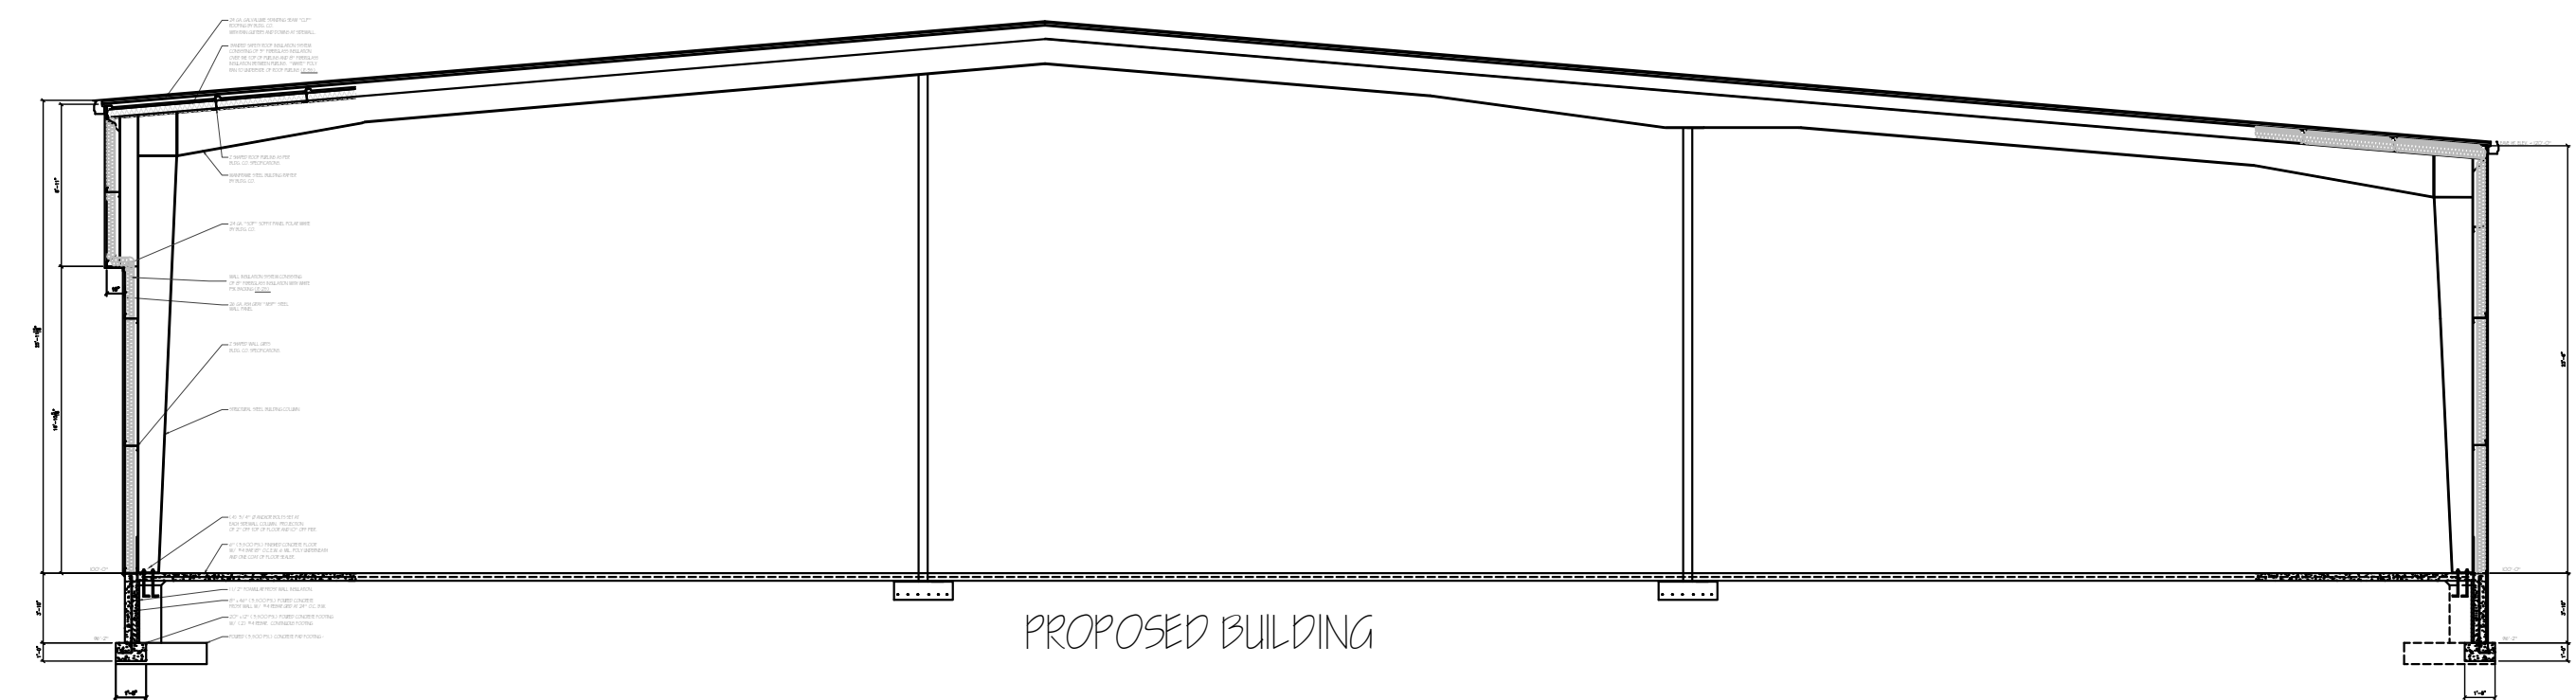


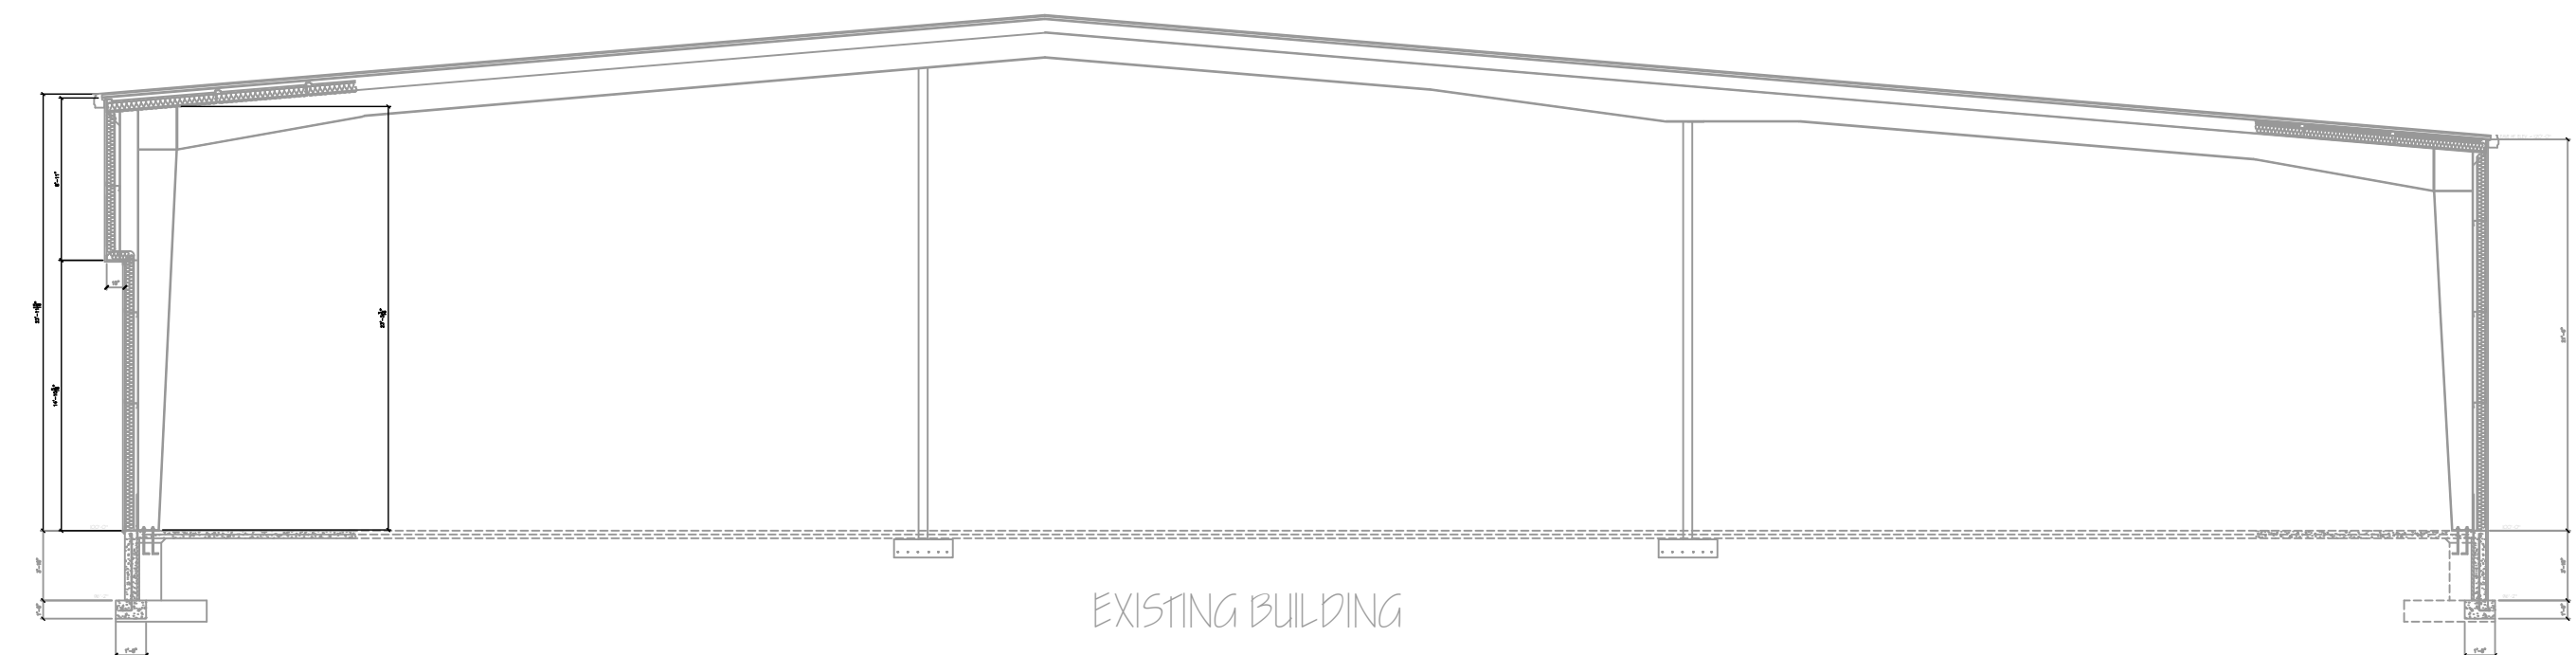


1 FLOOR PLAN
Scale: 1"=10'-0"

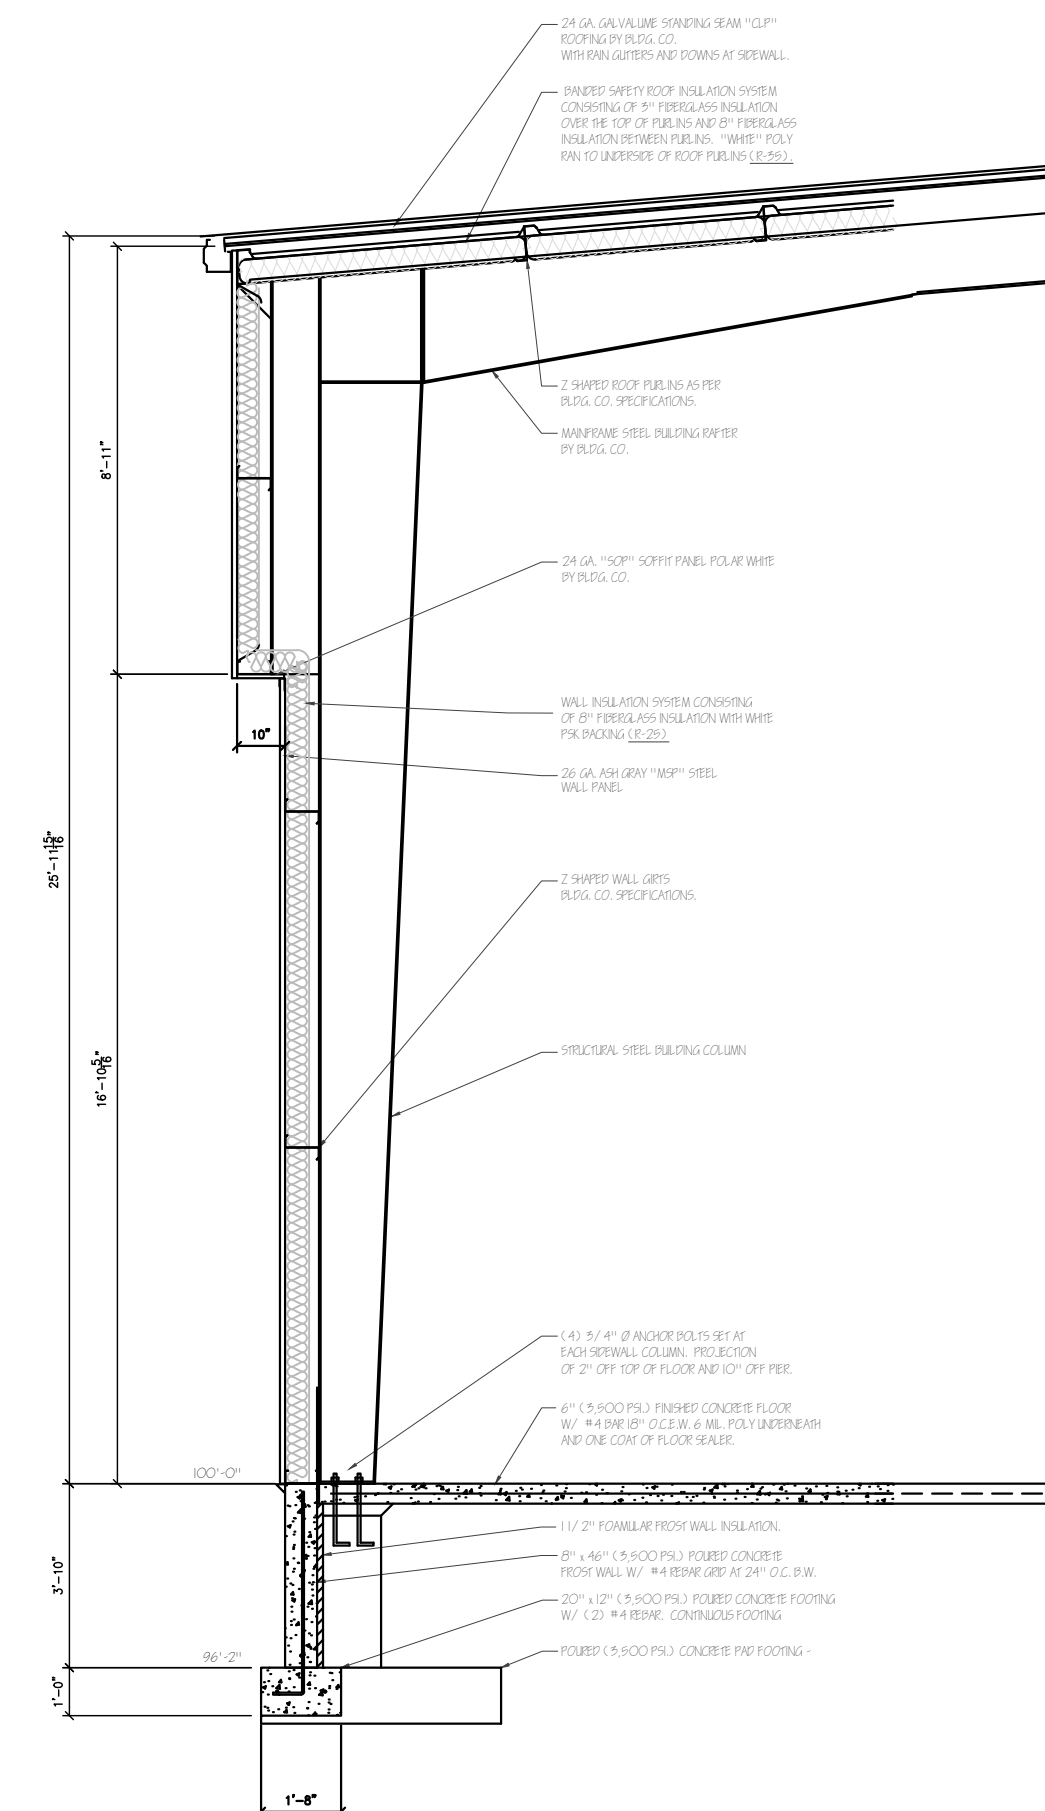

1 ELEVATION
Scale: 1"=10'-0"

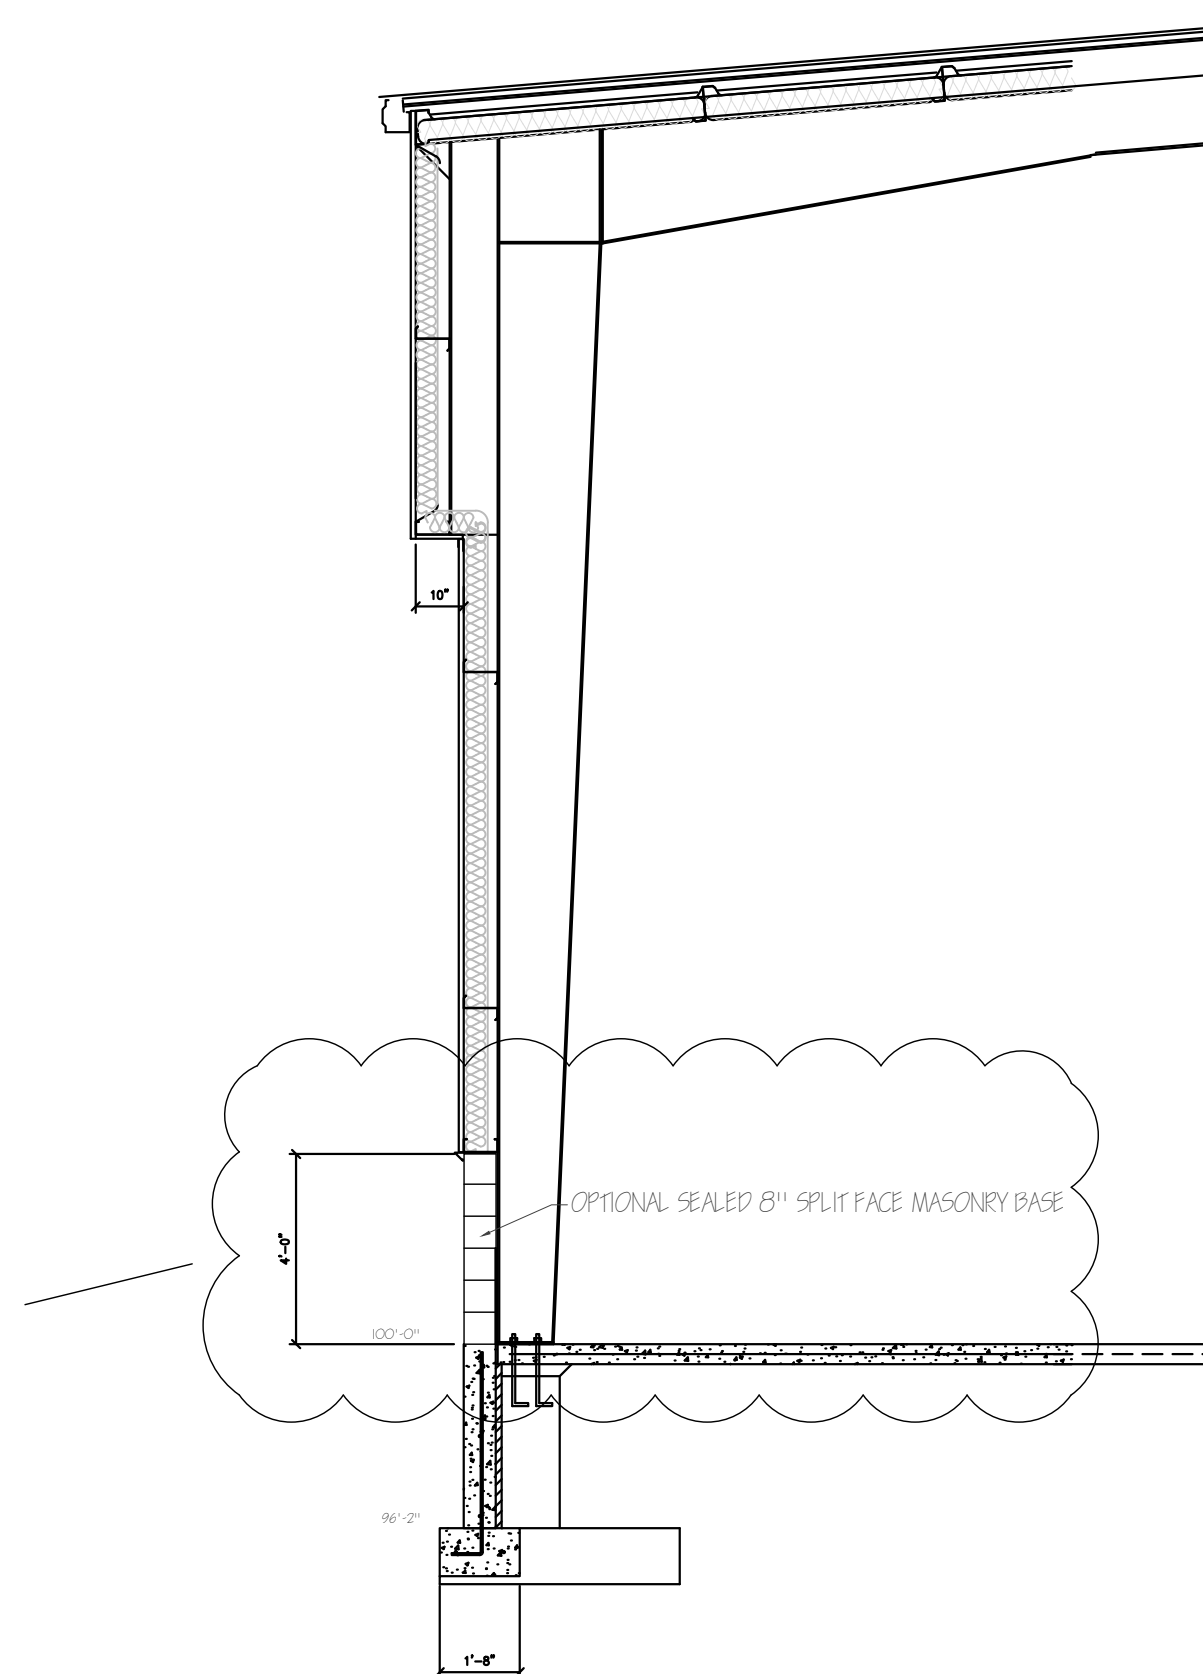

1 CUT VEIWS
Scale: 1/4"=1'-0"

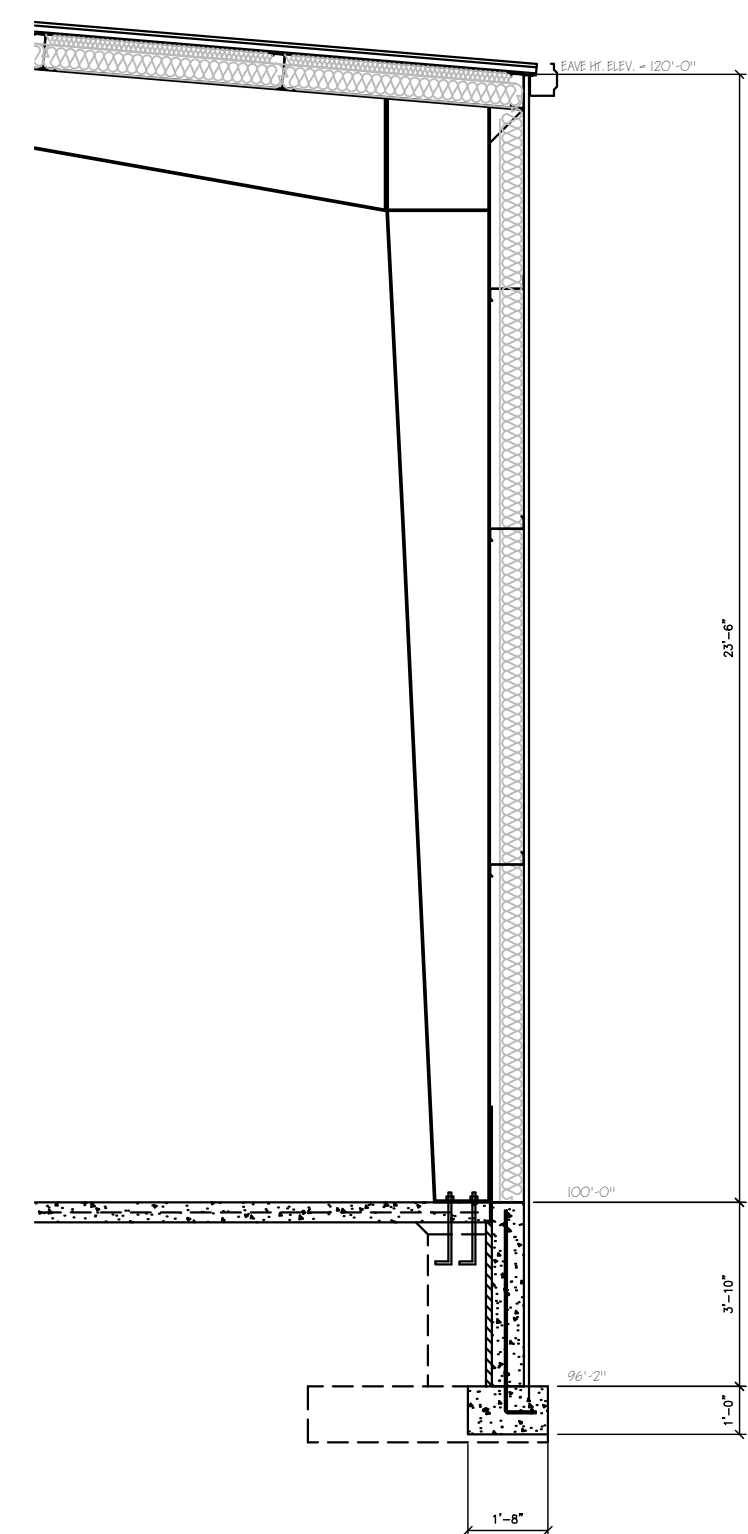

ENGINEER

PLOT DATE:

REVISIONS

6-6-2017

For:

**BRICKL BROS. Builders**
Designers | Construction Managers | Builders
400 Broad Road | West Salem, WI 54989 | (888) 788-8888 | Builders.com

DRAWINGS ARE:
FOR APPROVAL

Fox Allen Properties, LLC.

La Crosse WI

JOB NO.: XXXXXXXX

BY: XXX

DATE: 4-18-2017

SUPT. XXXXXXXXXXXX

DRAWING NUMBER


SHEET NUMBER
A10

1 SITE PLAN
Scale: 1"=10'-0"


PLOT DATE:

or:



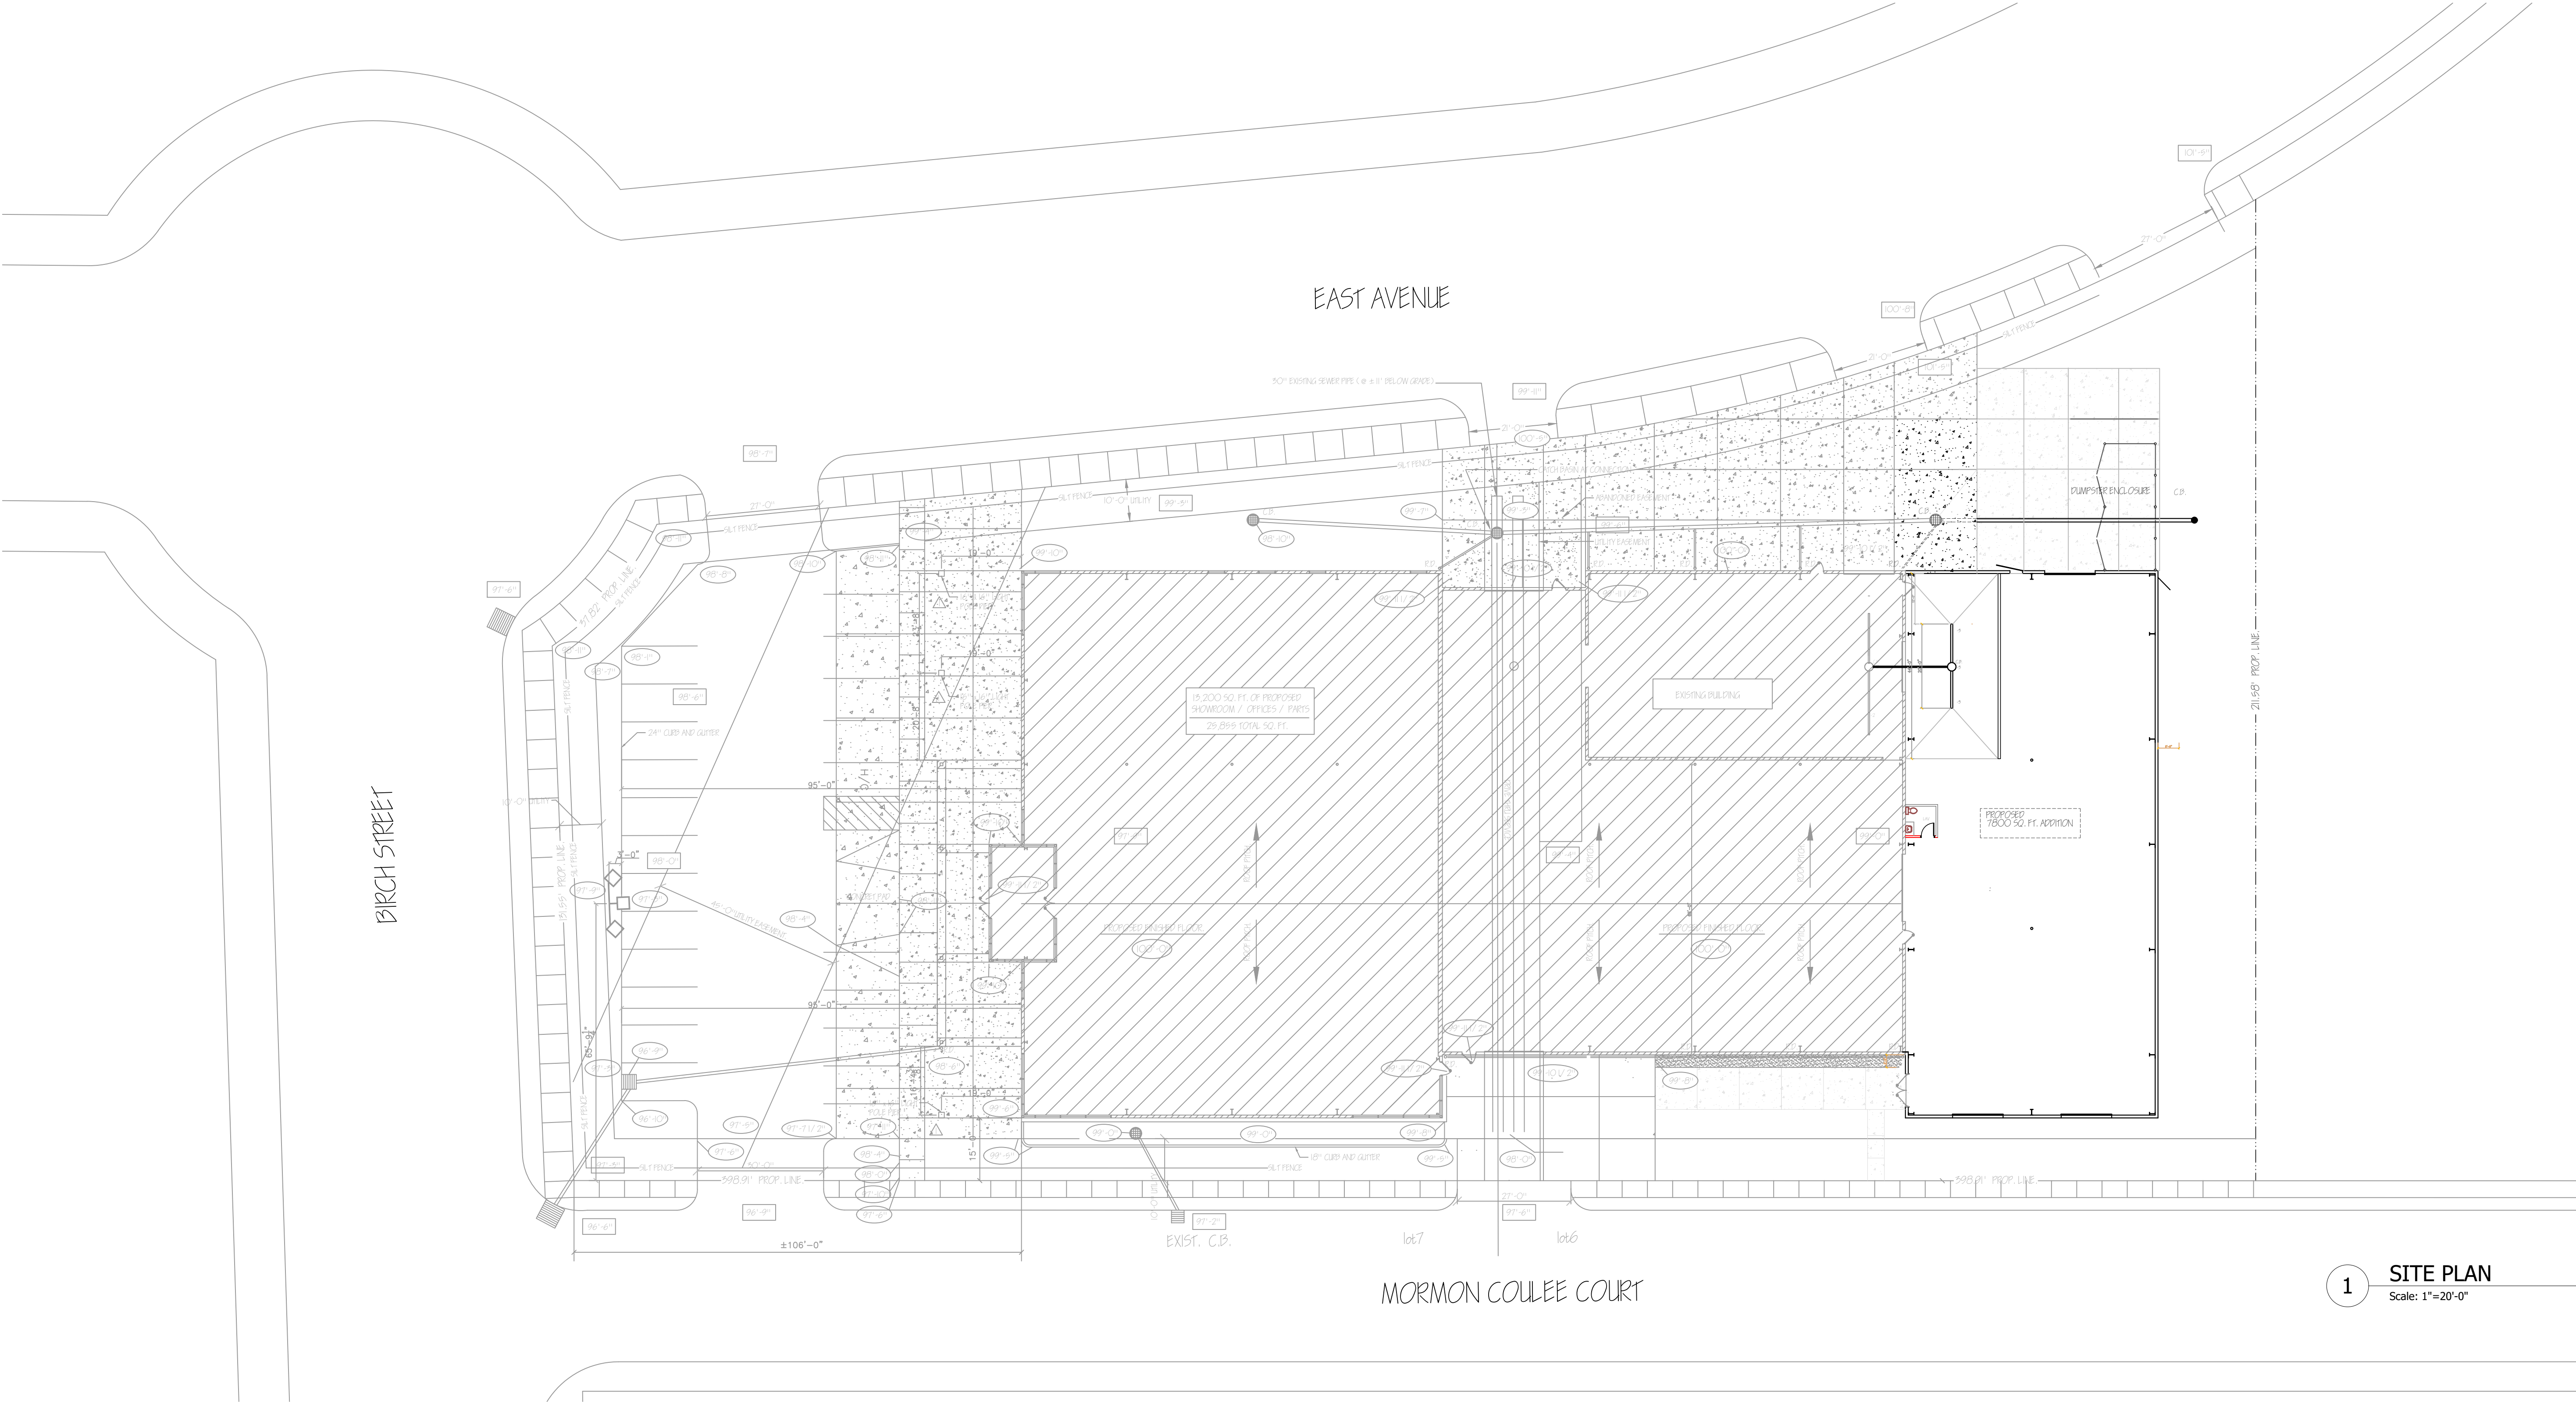

1 SITE PLAN
Scale: 1"=20'-0"

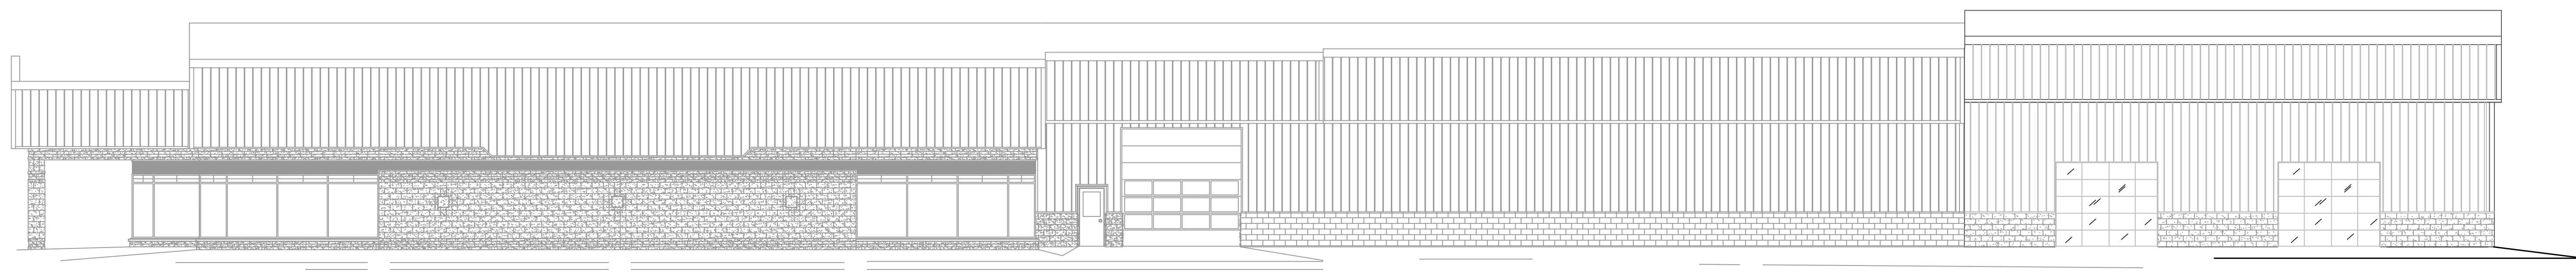

2 ELEVATION
Scale: 1"=10'-0"

ENGINEER

REVISIONS

△

For:

**BRICKL BROS.**
Designers | Construction Managers | Builders
400 Brick Road | West Salem, WI 54989 | (888) 782-8388 | BricklBros.com

DRAWINGS ARE:
FOR APPROVAL

Fox Allen Properties, LLC.

La Crosse WI

JOB NO.: XXXXXXXX

BY: XXX

DATE: 4-18-2017

SUPT. XXXXXXXXXXXX

DRAWING NUMBER

SHEET NUMBER

C11

PLOT DATE: