





1
A5 FRONT ELEVATION
3/16" = 1'-0"




2
A5 REAR ELEVATION
3/16" = 1'-0"

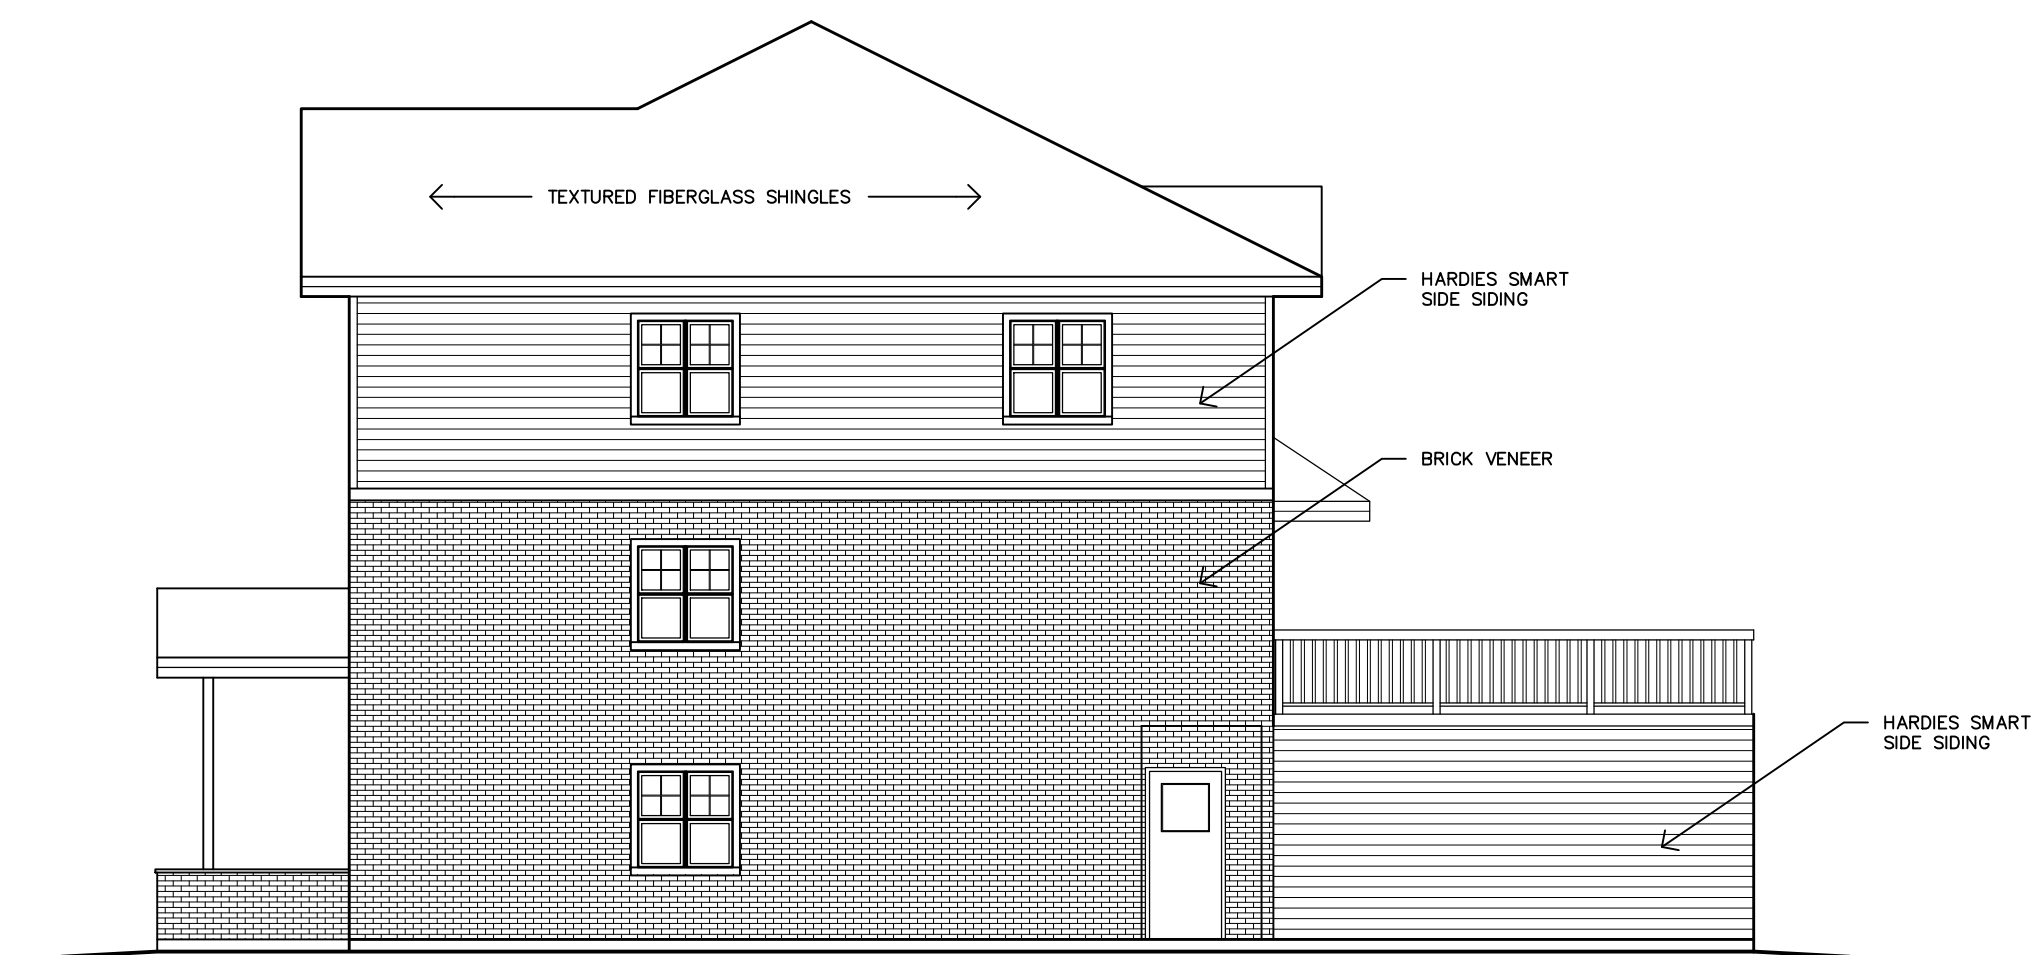

3
A5 SIDE ELEVATION
1/8" = 1'-0"

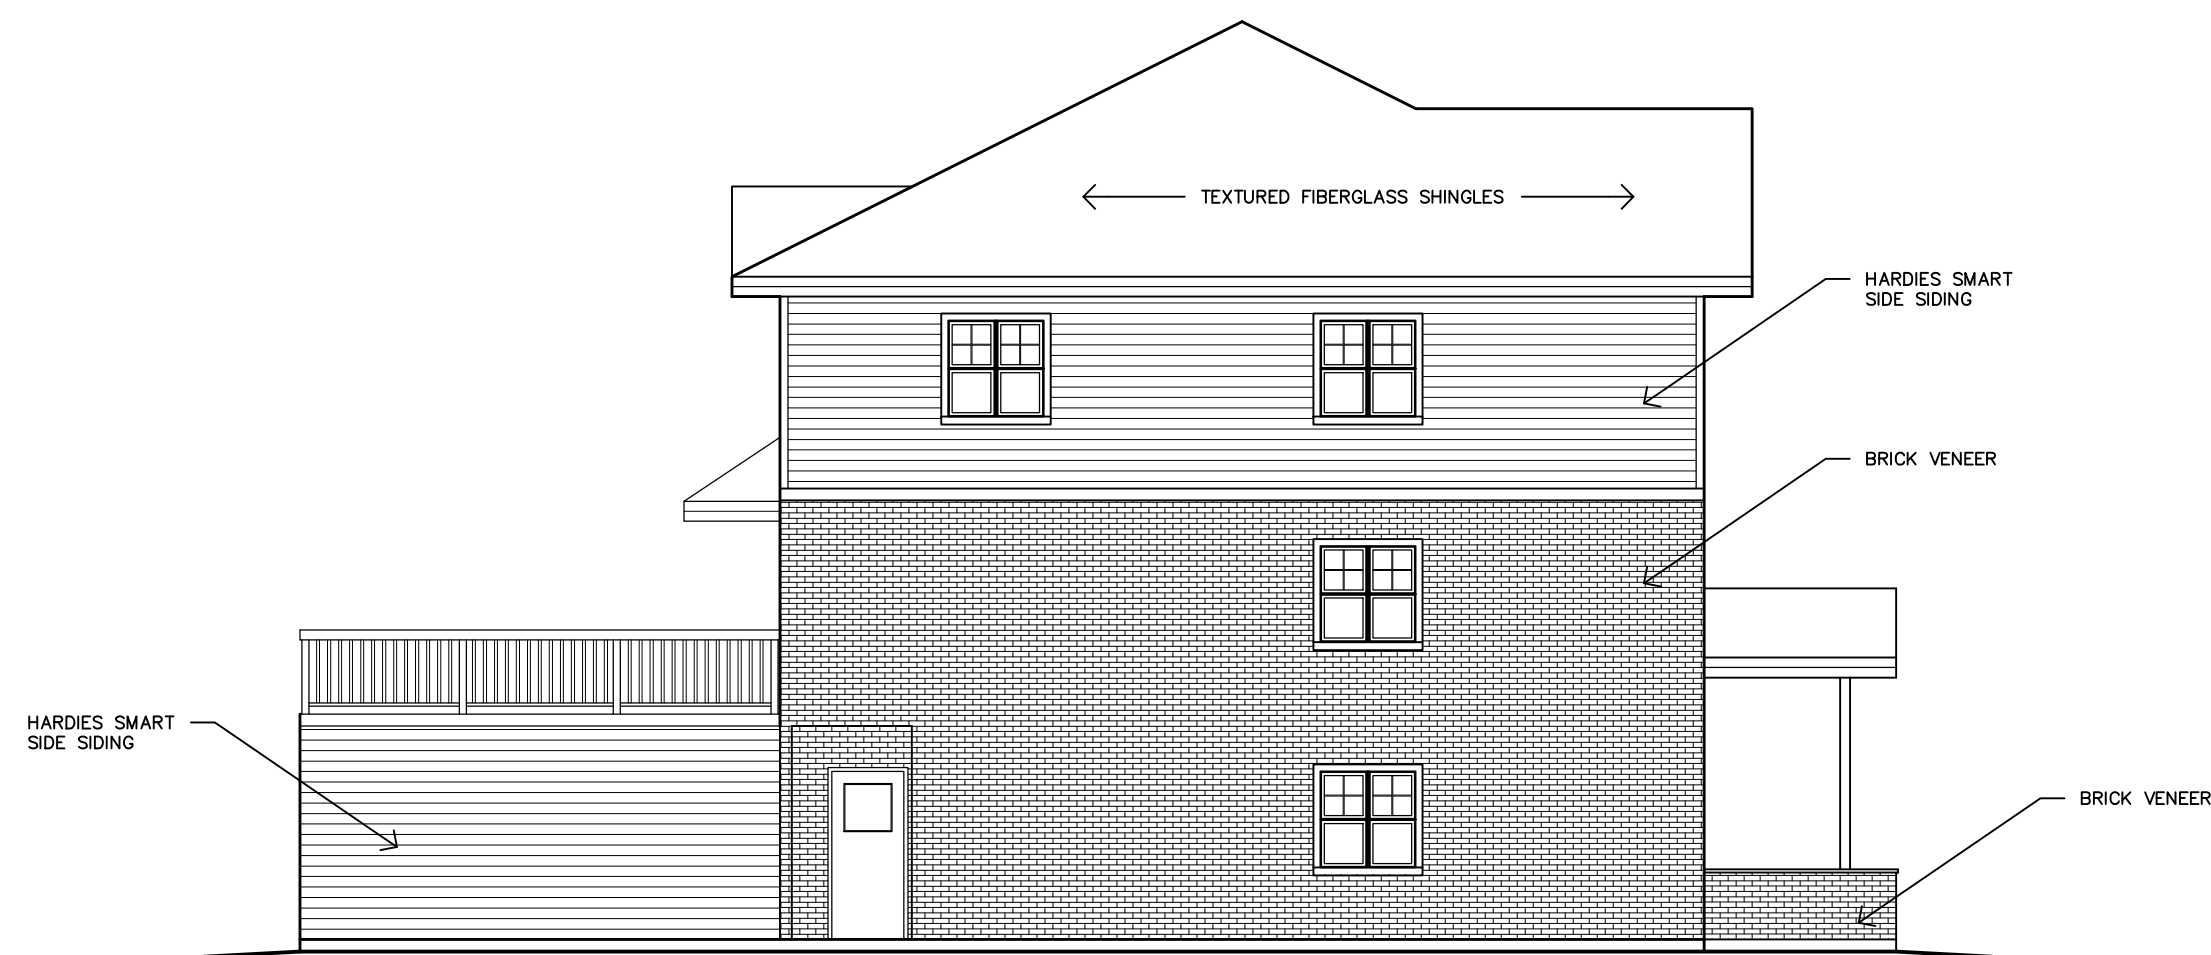

4
A5 SIDE ELEVATION
1/8" = 1'-0"

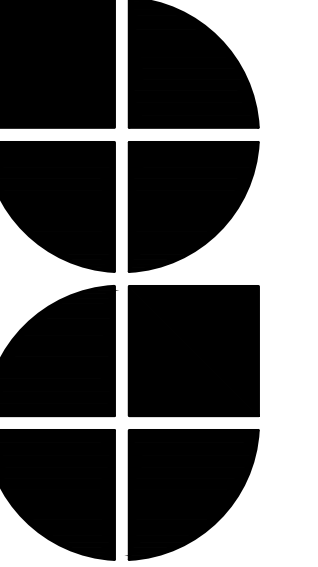

ARCHITECTURAL DESIGN

2809 S. Losey Blvd.
La Crosse, WI 54601
Ph.: 608-785-1750
Fax: 608-785-1751

EXTERIOR ELEVATIONS

Date : 08.30.17
Drawn by : KKT
Checked by : GK
Revisions :

CAMPBELL
STREET
APARTMENTS
XX UNIT
APARTMENT
COMPLEX

A5