


BIRCH STREET

EAST AVENUE

MORMON COULÉE COURT

- Landscape Notes
- 1) Landscape beds to include
 - * Brick Edgers
 - * Filter Fabric weed barrier
 - * River Rock Mulch
 - 2) Tree to have Bark Ring

1 SITE PLAN
Scale: 1"=20'-0"

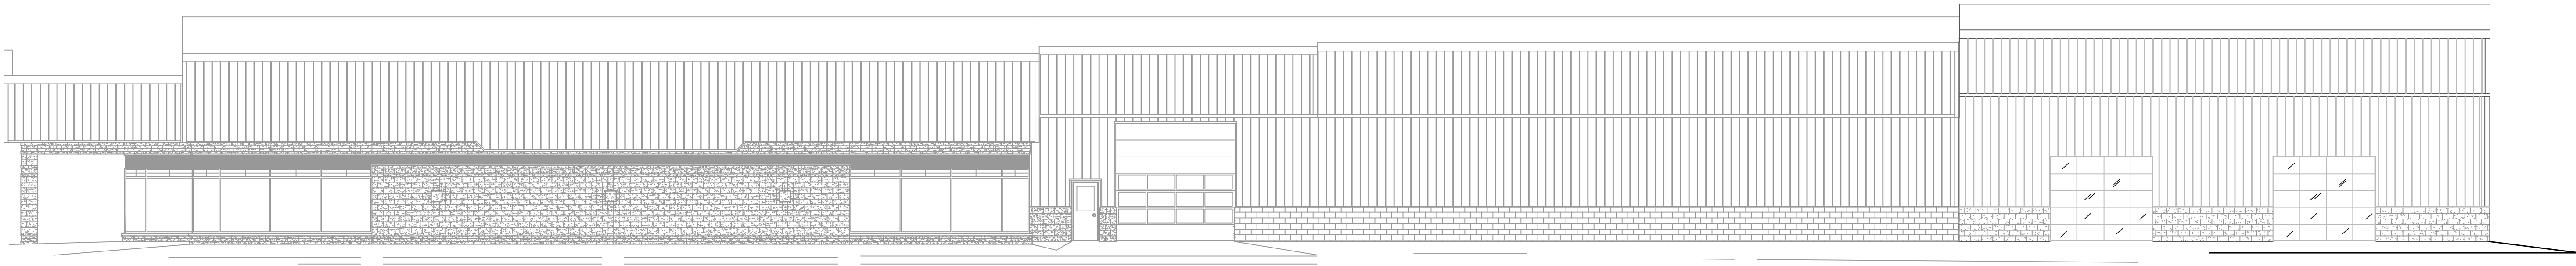

2 ELEVATION
Scale: 1"=10'-0"

ENGINEER

PILOT DATE:

REVISIONS

For:

**BRICKL BROS.**
Designers | Construction Managers | Builders
400 Brick Road | West Salem, WI 54989 | (800) 766-9890 | BricklBros.com

DRAWINGS ARE:
FOR APPROVAL

Fox Allen Properties, LLC.

La Crosse WI

JOB NO.: XXXXXXXX
BY: XXX
DATE: 4-18-2017
SHEET: XXXXXXXXXXXX
DRAWING NUMBER

SHEET NUMBER
C11