


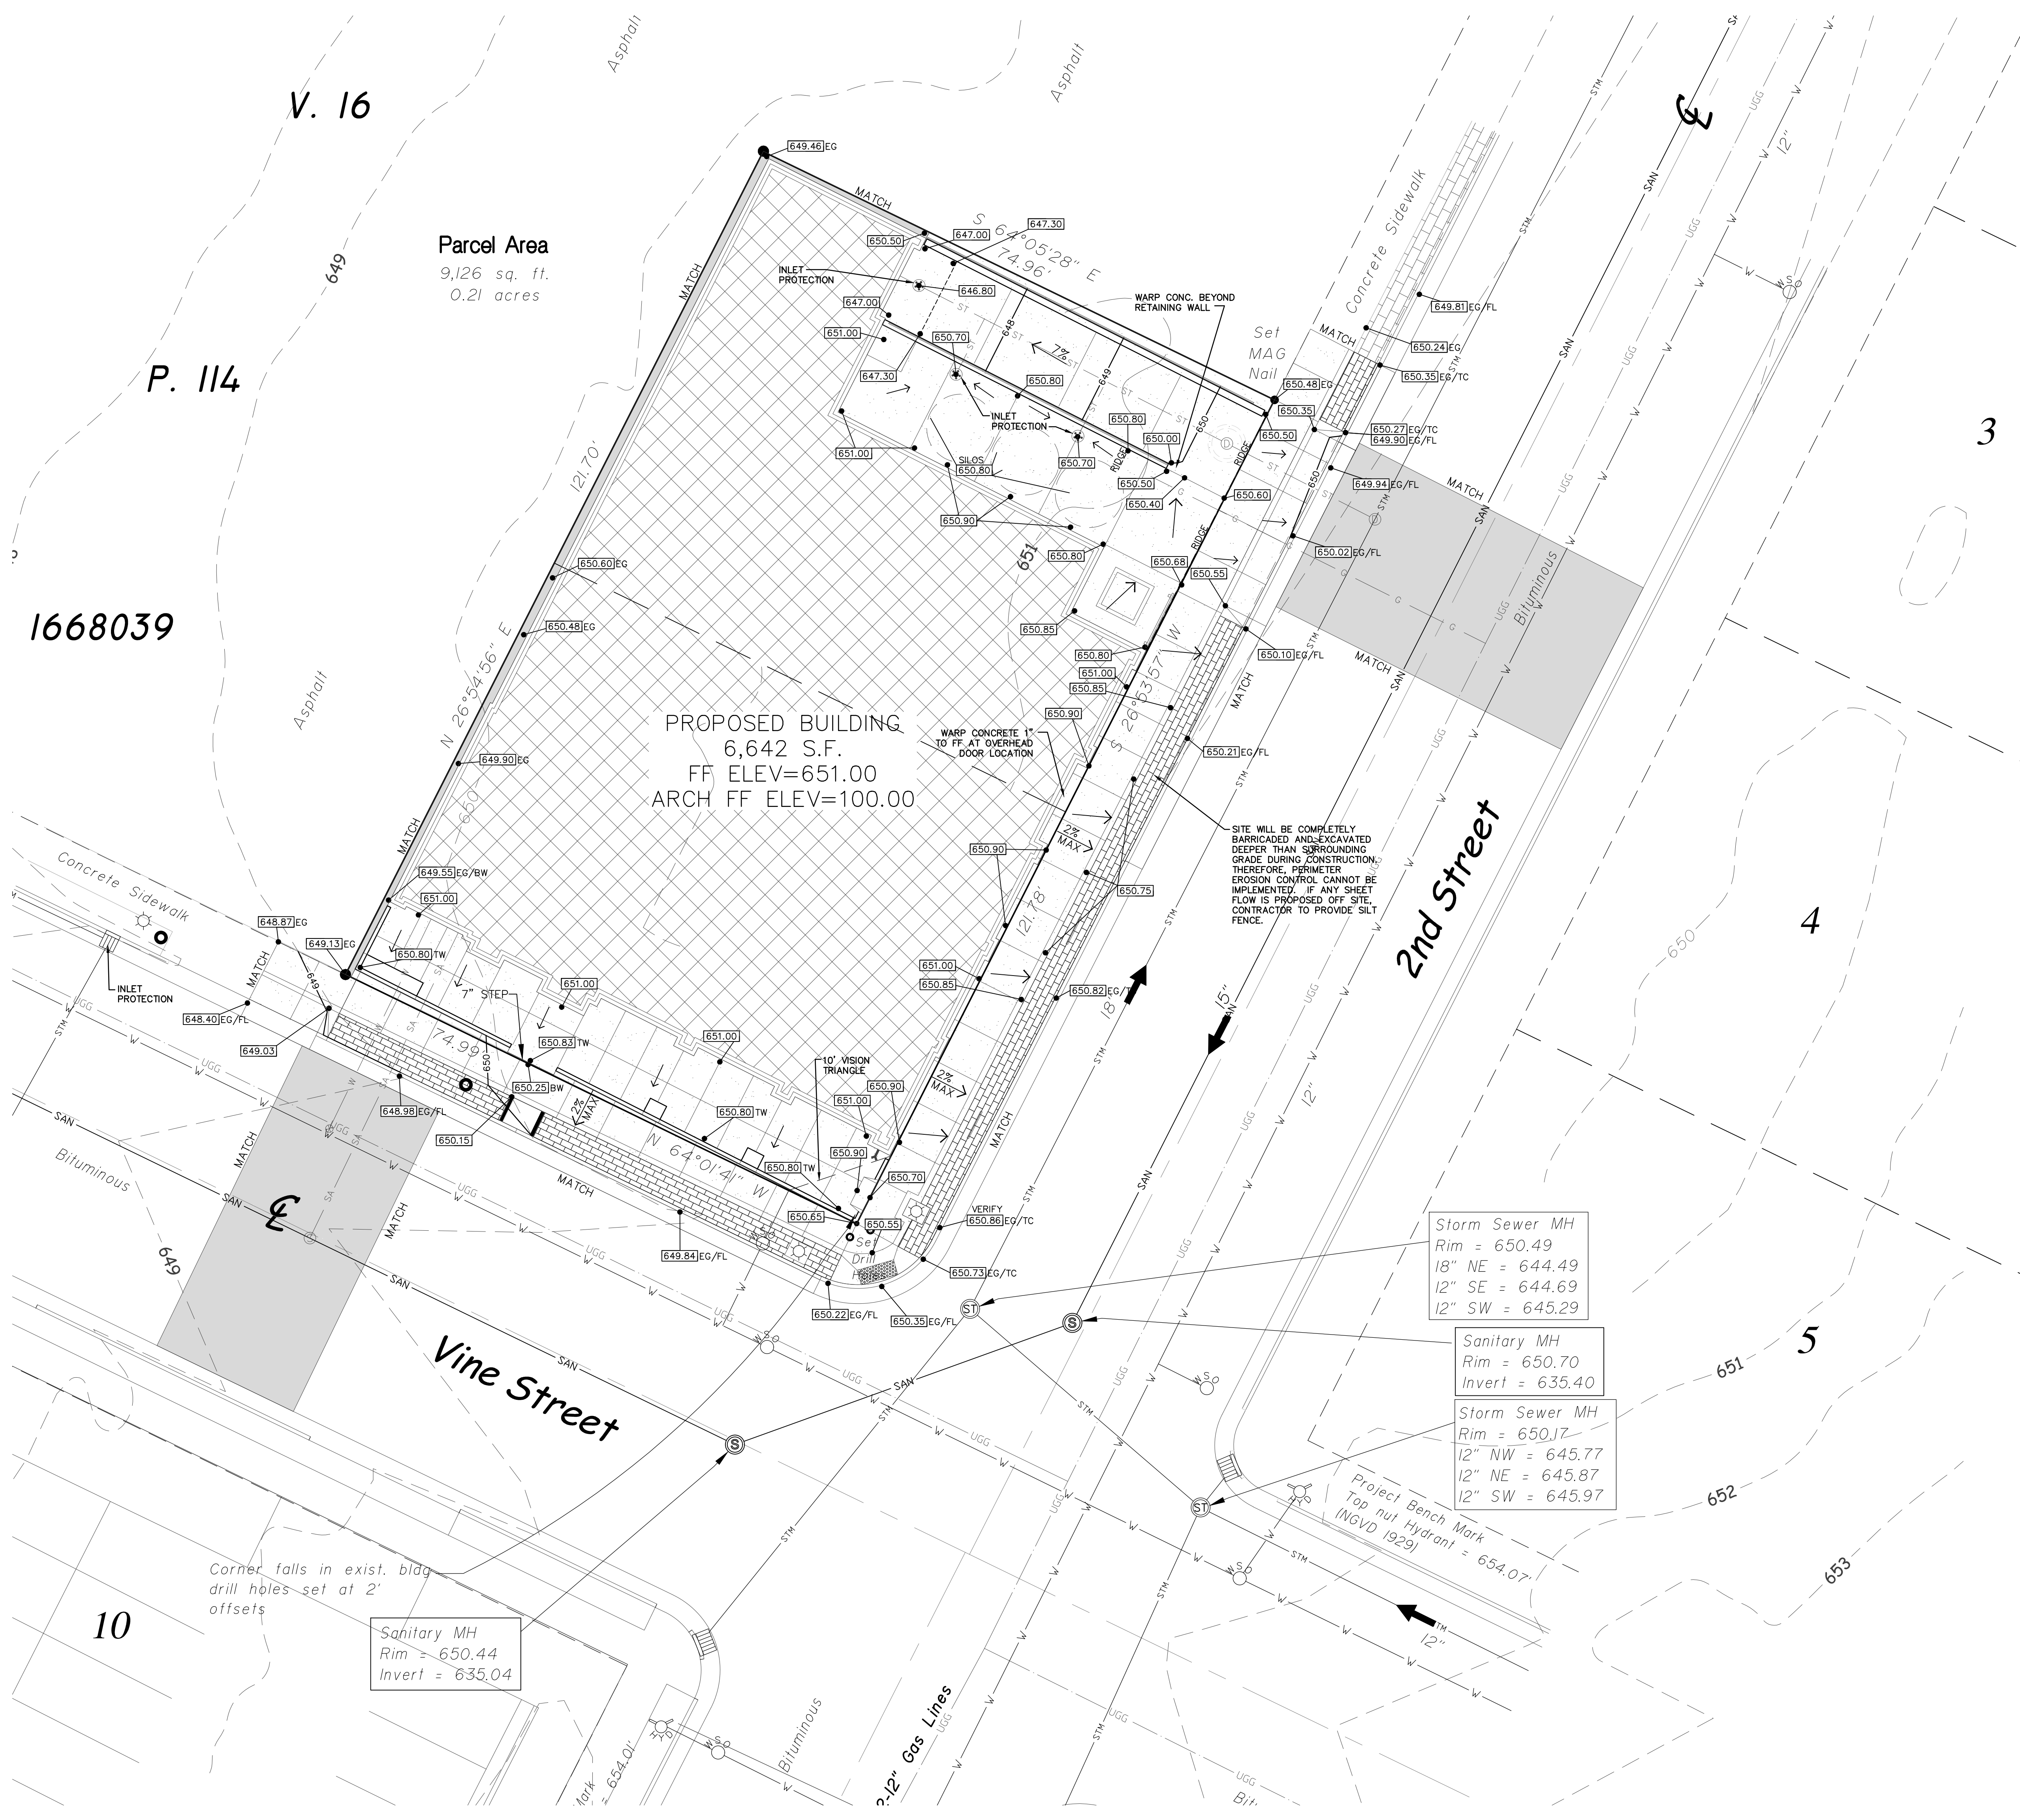



ARCHITECTS • ENGINEERS • SURVEYORS

100 CAMELOT DRIVE
FOND DU LAC, WI 54935
PHONE: (920) 926-9800
WWW.EXCELENGINEER.COM

COLLABORATION



CONSTRUCTION SERVICES

885 E. JOHNSON STREET Phone: (920) 924-2600
P.O. BOX 1006 Fax: (920) 924-0310
FOND DU LAC, WI 54936-1006 www.CD-SMITH.com

PROJECT INFORMATION

PROJECT NUMBER 1749960

PROPOSED PROJECT FOR:
LA CROSSE DISTILLERY
VINE STREET • LA CROSSE, WI 54601

PROFESSIONAL SEAL

PRELIMINARY DATES

SEPT. 28, 2017
OCT. 18, 2017
OCT. 26, 2017

NOT FOR CONSTRUCTION

SHEET INFORMATION

GRADING AND EROSION CONTROL PLAN

SHEET NUMBER

C1.3

2017 © EXCEL ENGINEERING, INC.

NOTE:
CONTRACTOR TO FIELD VERIFY EXISTING ELEVATIONS OF CURB HEAD AND FLOW LINES. REMOVE AND REPLACE IN KIND AS NECESSARY TO PROVIDE ADEQUATE DRAINAGE OF SITE. CONTACT DESIGN ENGINEER WITH ANY DISCREPANCIES.

