

FOR REFERENCE ONLY

REVISIONS

01	CITY OF LA CROSSE	10/27/2017
	FOOTING & FOUNDATION SUBMITTAL	
02	FOOTING & FOUNDATION	10/30/2017
	SUBMITTAL	

DATE

October 27, 2017

PROJECT NUMBER


216216.01

SHEET TITLE

Ground Floor and Mezzanine Plan

SHEET NUMBER

A1.1

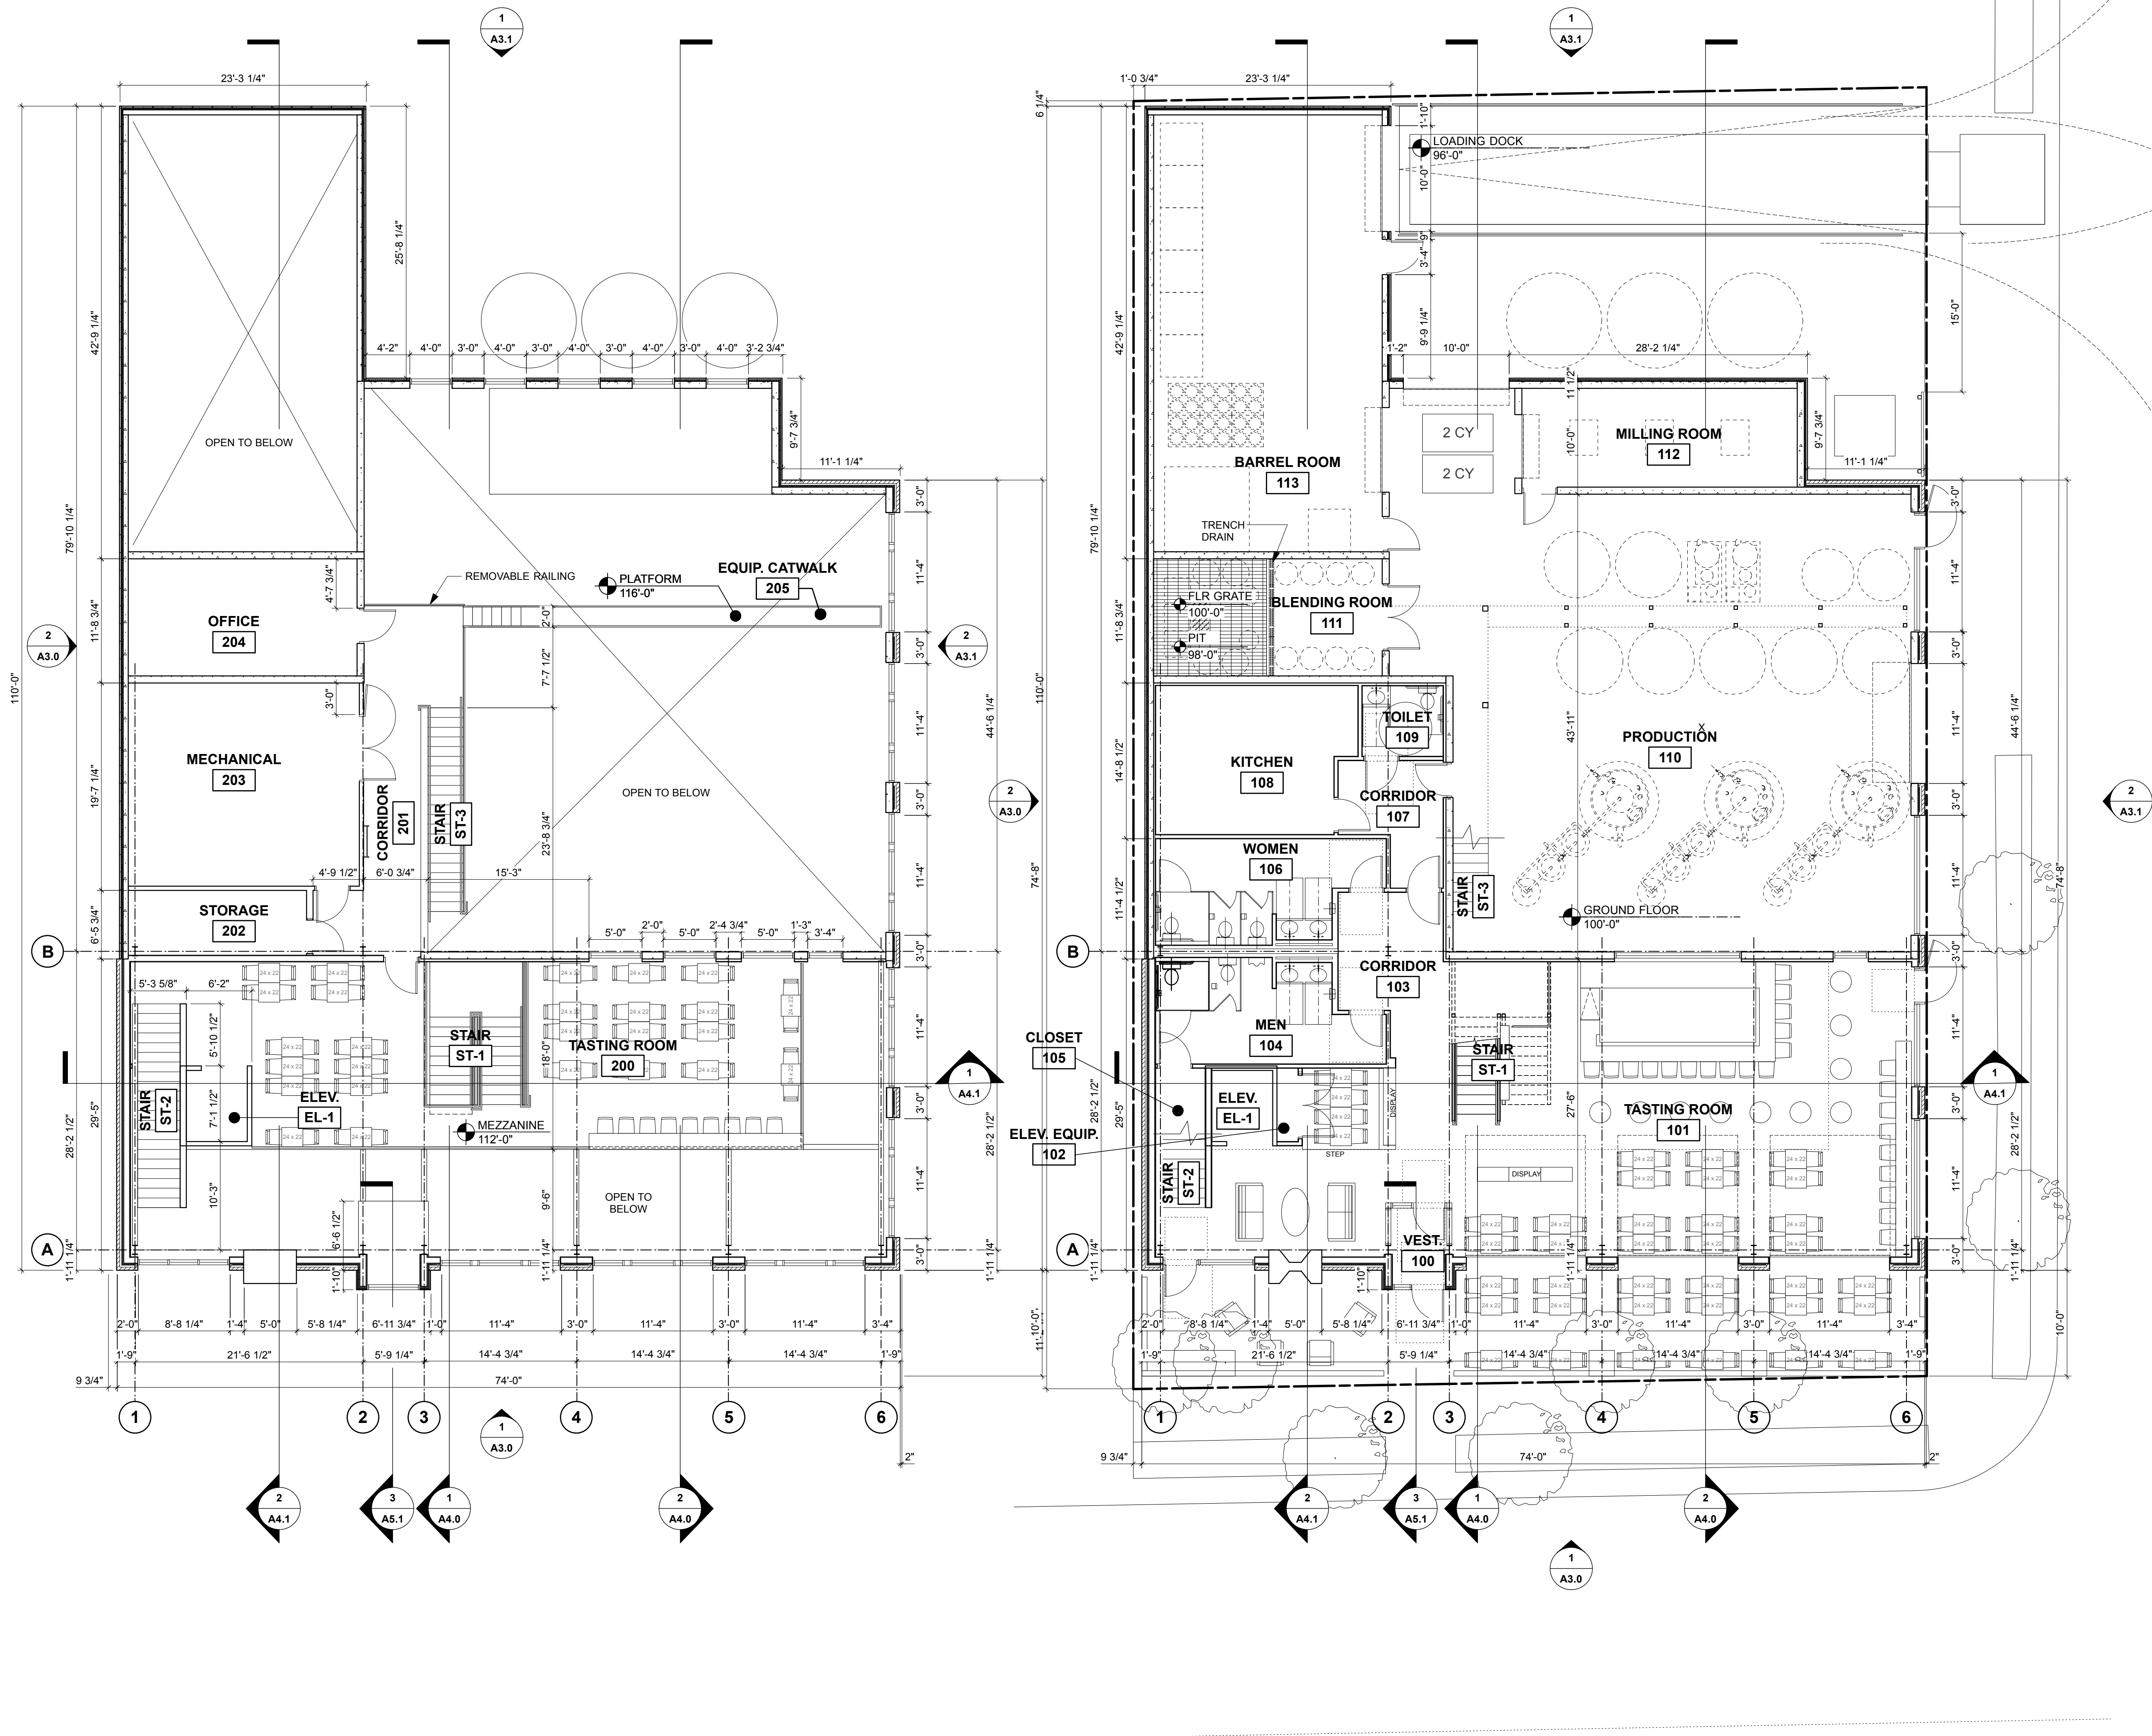

MEZZANINE FLOOR PLAN

SCALE: 1/8" = 1'-0"

FIRST FLOOR PLAN

SCALE: 1/8" = 1'-0"

