


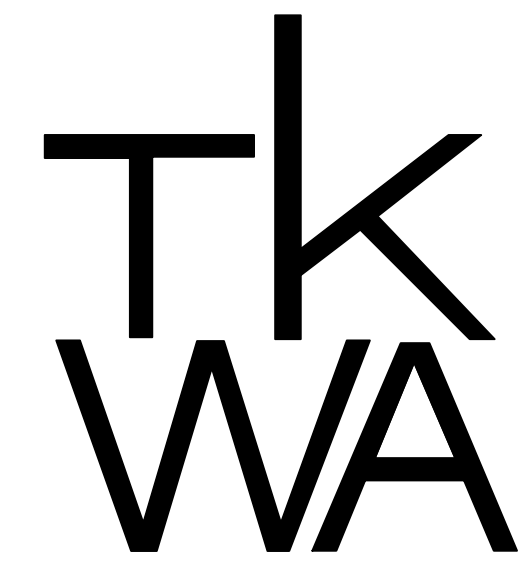

The Kubala Washatko Architects, Inc.
W61 N617 Mequon Avenue
Cedarburg, WI 53012
p: 262.377.6039 | f: 262.377.2954

PROJECT
La Crosse Distillery

129 Vine Street
La Crosse, WI 54601

OWNER
Weber Holdings
102 Jay Street
Suite 400
La Crosse, WI 54601
p: 608.782.5041

CONSTRUCTION MANAGER
C.D. Smith Construction
889 East Johnson Street
Fond du Lac, WI 54935
p: 920.924.2900

DISTILLERY PROCESS ARCHITECT
Dalkita Architecture & Construction
4370 South Broadway
Englewood, CO 80113
p: 303.765.1295

STRUCTURAL ENGINEER
PIERCE ENGINEERS
181 N. Broadway Ave
Milwaukee, WI 53202
p: 414.276.7304

CIVIL ENGINEER
EXCEL ENGINEERING
100 Camelot Drive
Fond Du Lac, WI 54935
p: 920.926.9800

FOR REFERENCE ONLY

REVISIONS		
01	CITY OF LA CROSSE	10/27/2017
	FOOTING & FOUNDATION SUBMITTAL	
02	FOOTING & FOUNDATION	10/30/2017
	SUBMITTAL	

DATE
October 27, 2017

PROJECT NUMBER
216216.01


SHEET TITLE

Wall Sections


SHEET NUMBER

A5.1


Copyright © 2017 The Kubala Washatko Architects, Inc.
All Rights Reserved

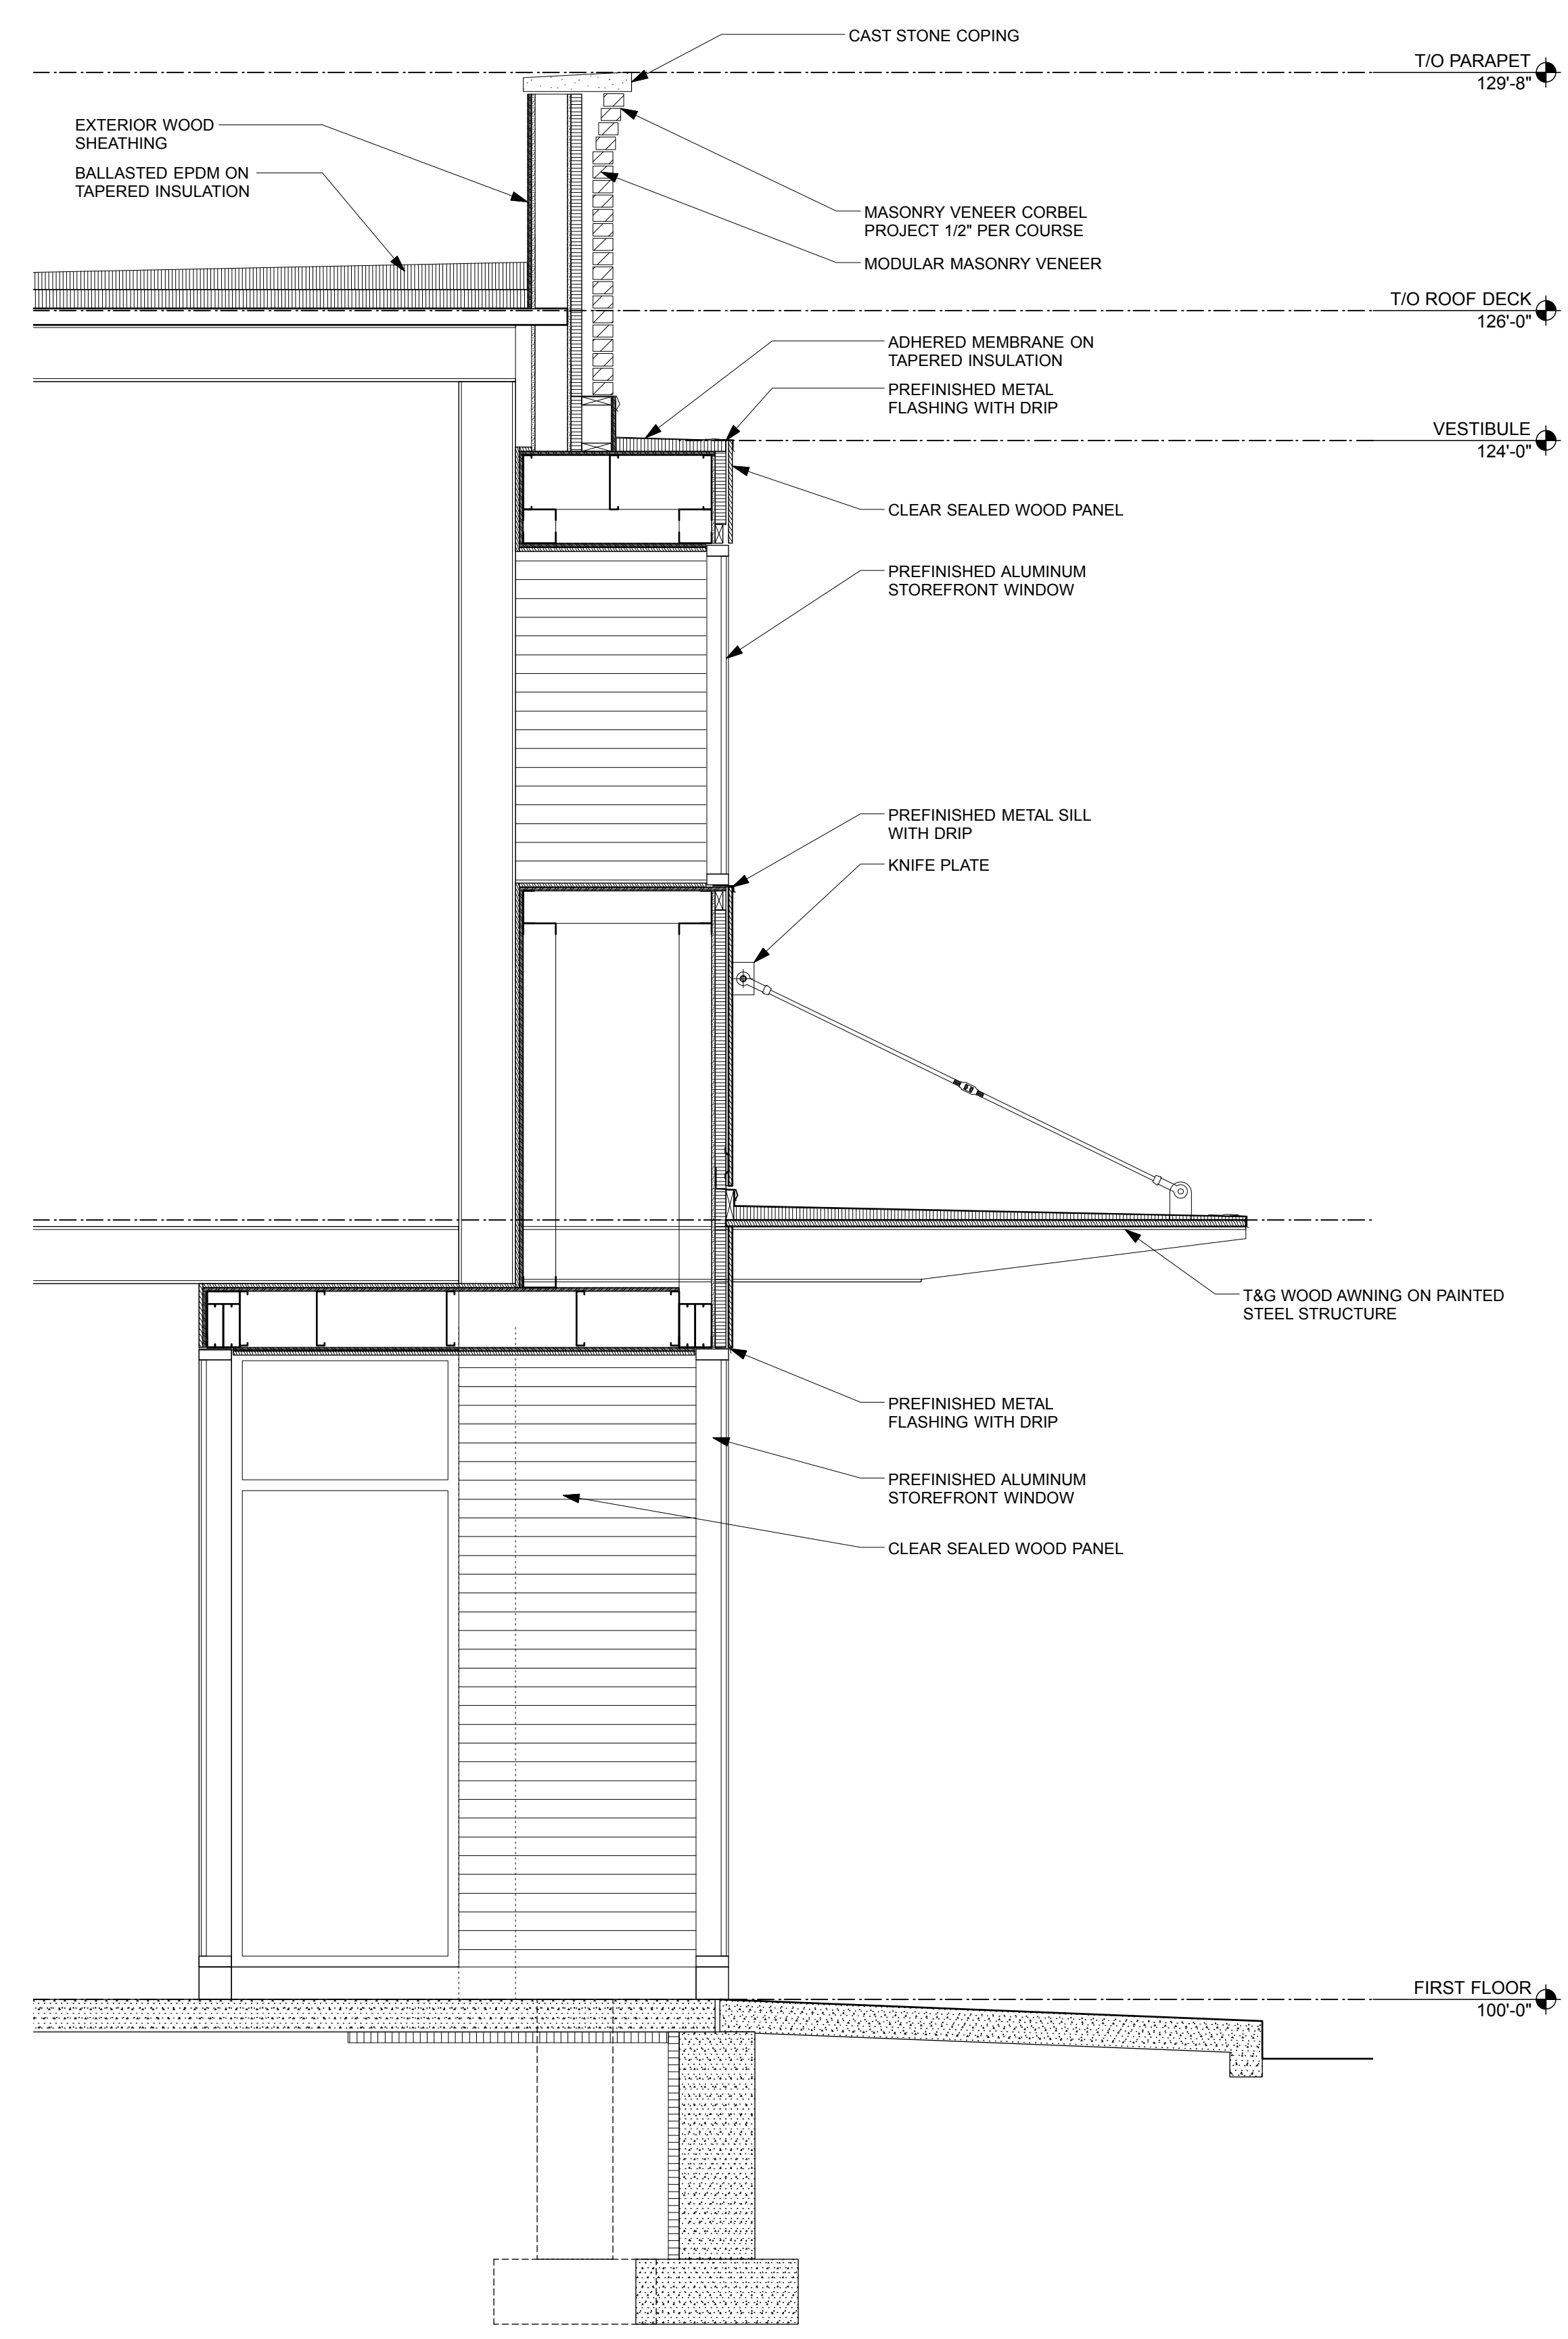

3 **WALL SECTION**
A5.1 SCALE: 1/2" = 1'-0"

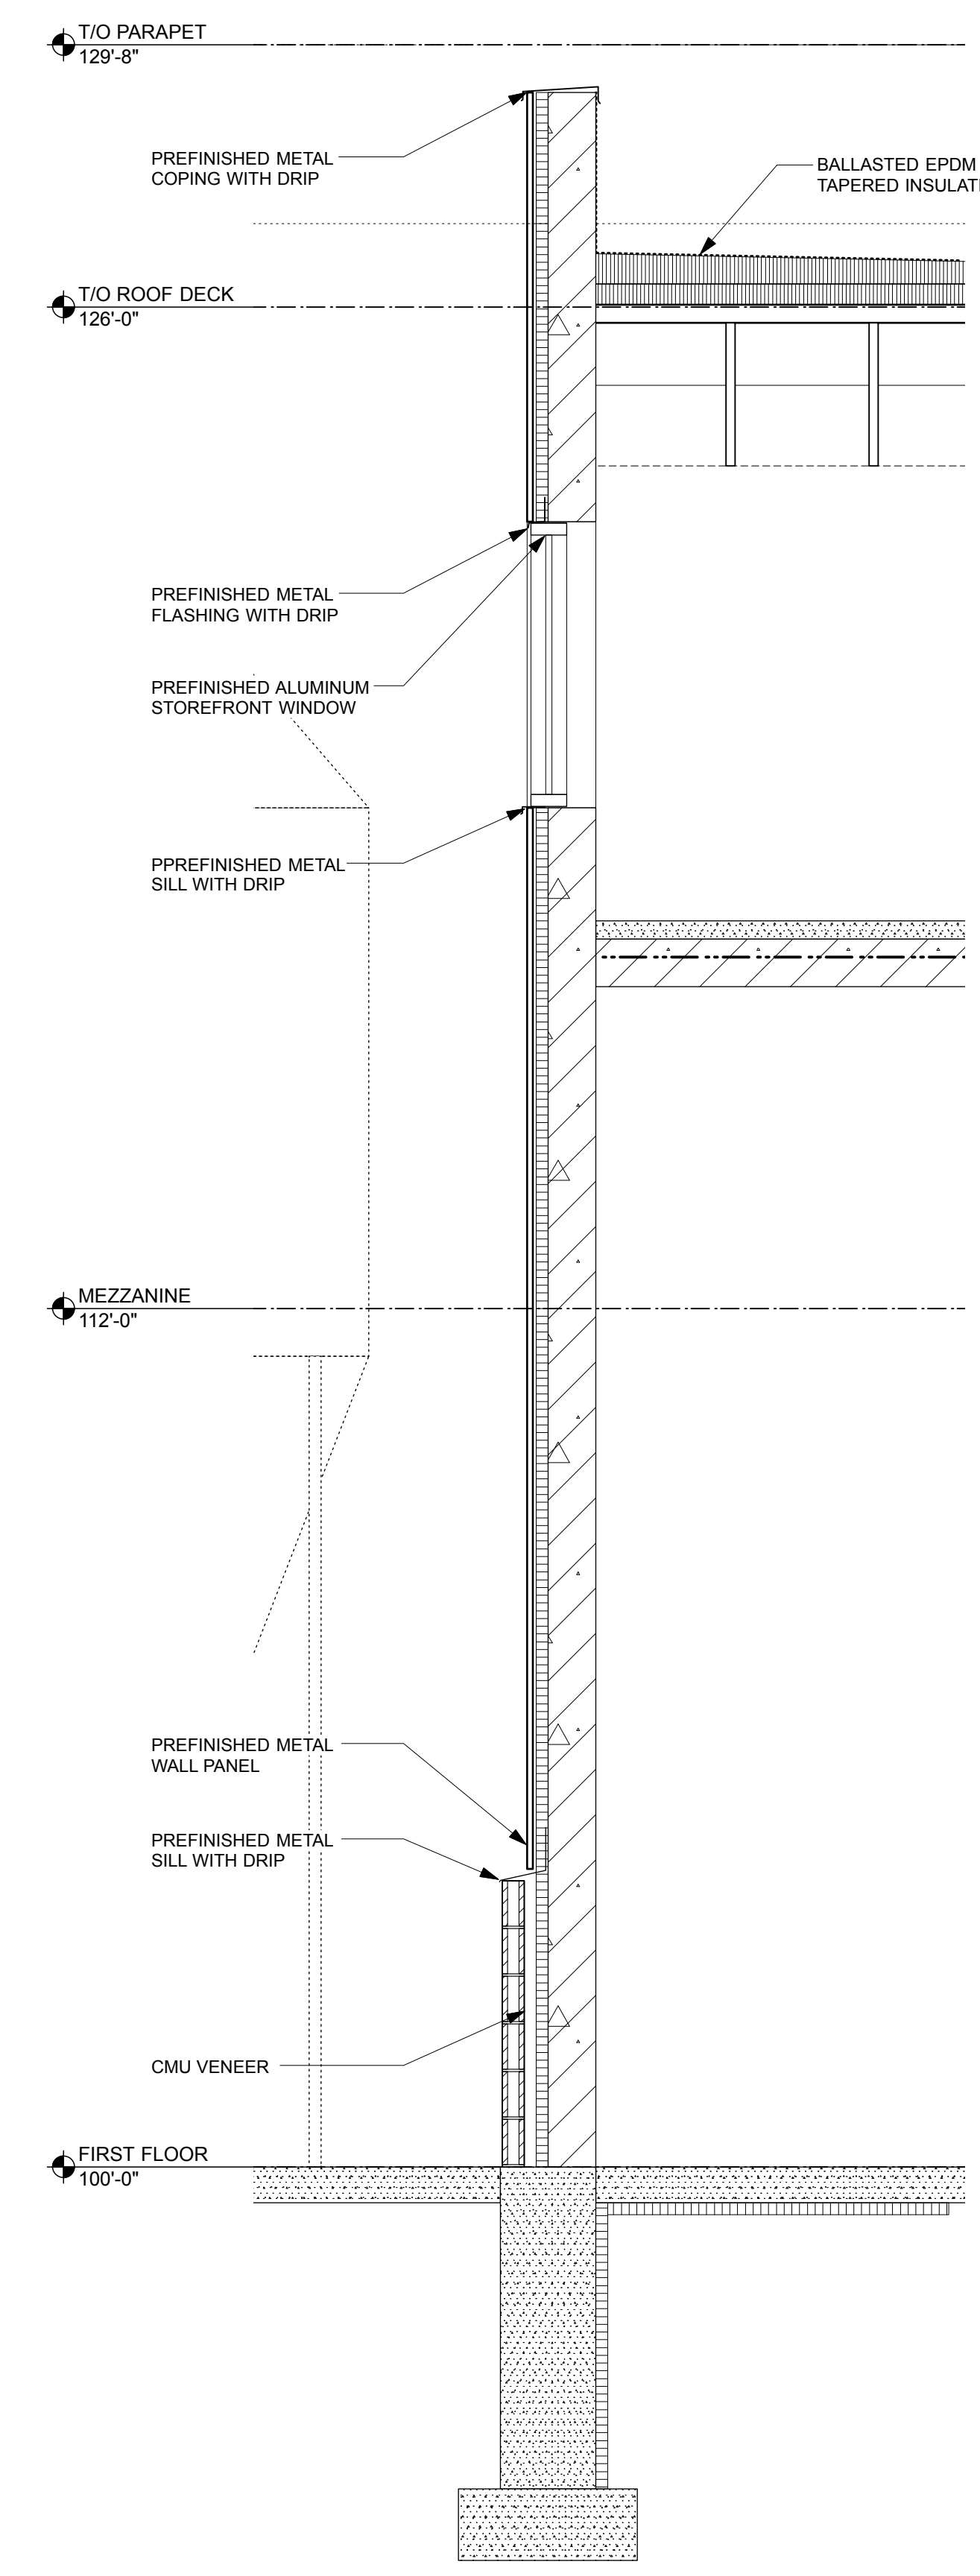

2 **WALL SECTION**
A5.1 SCALE: 1/2" = 1'-0"

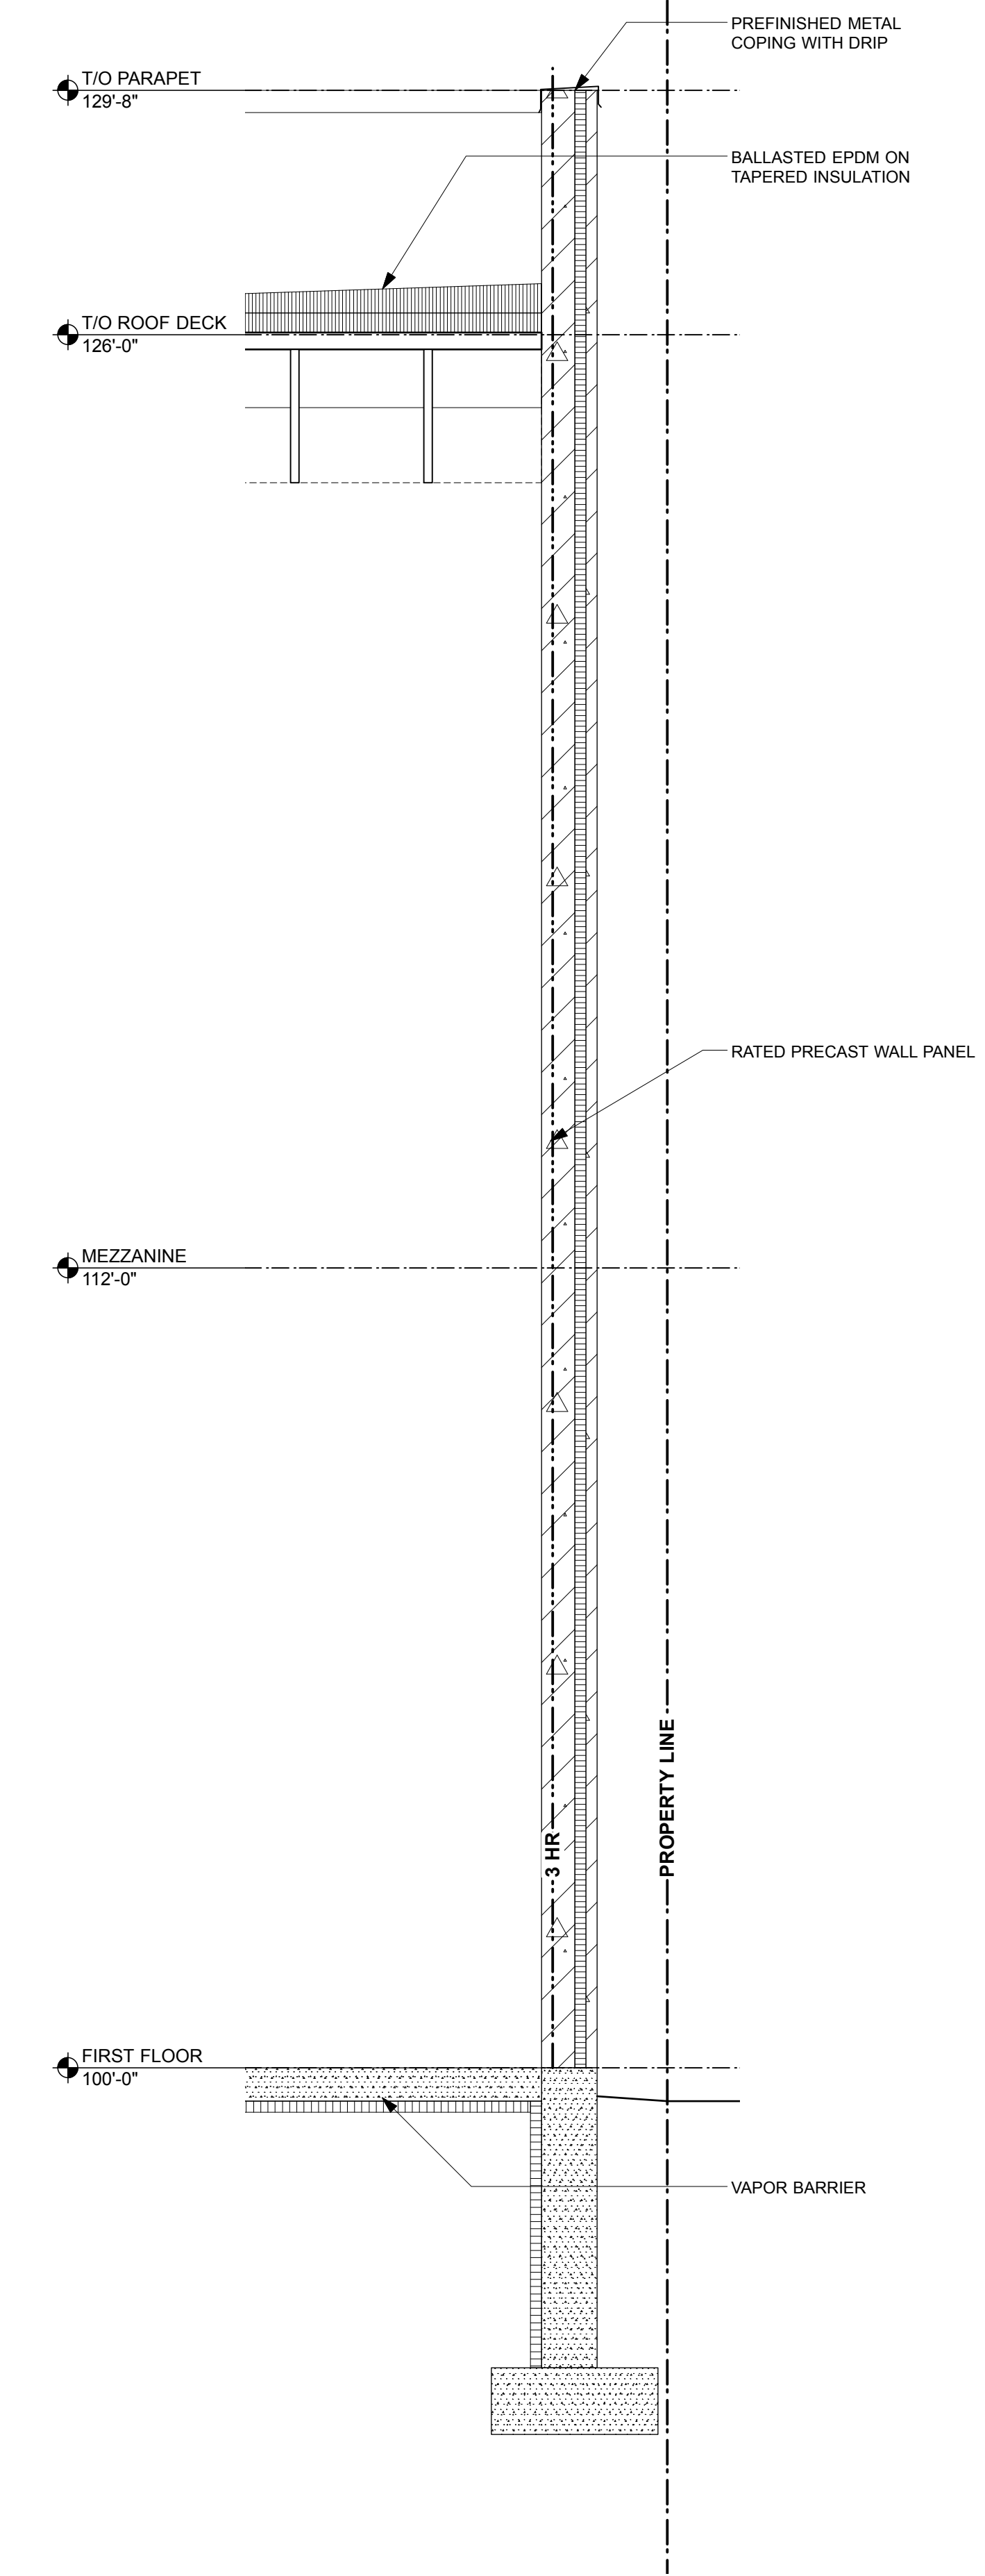

1 **WALL SECTION**
A5.1 SCALE: 1/2" = 1'-0"