


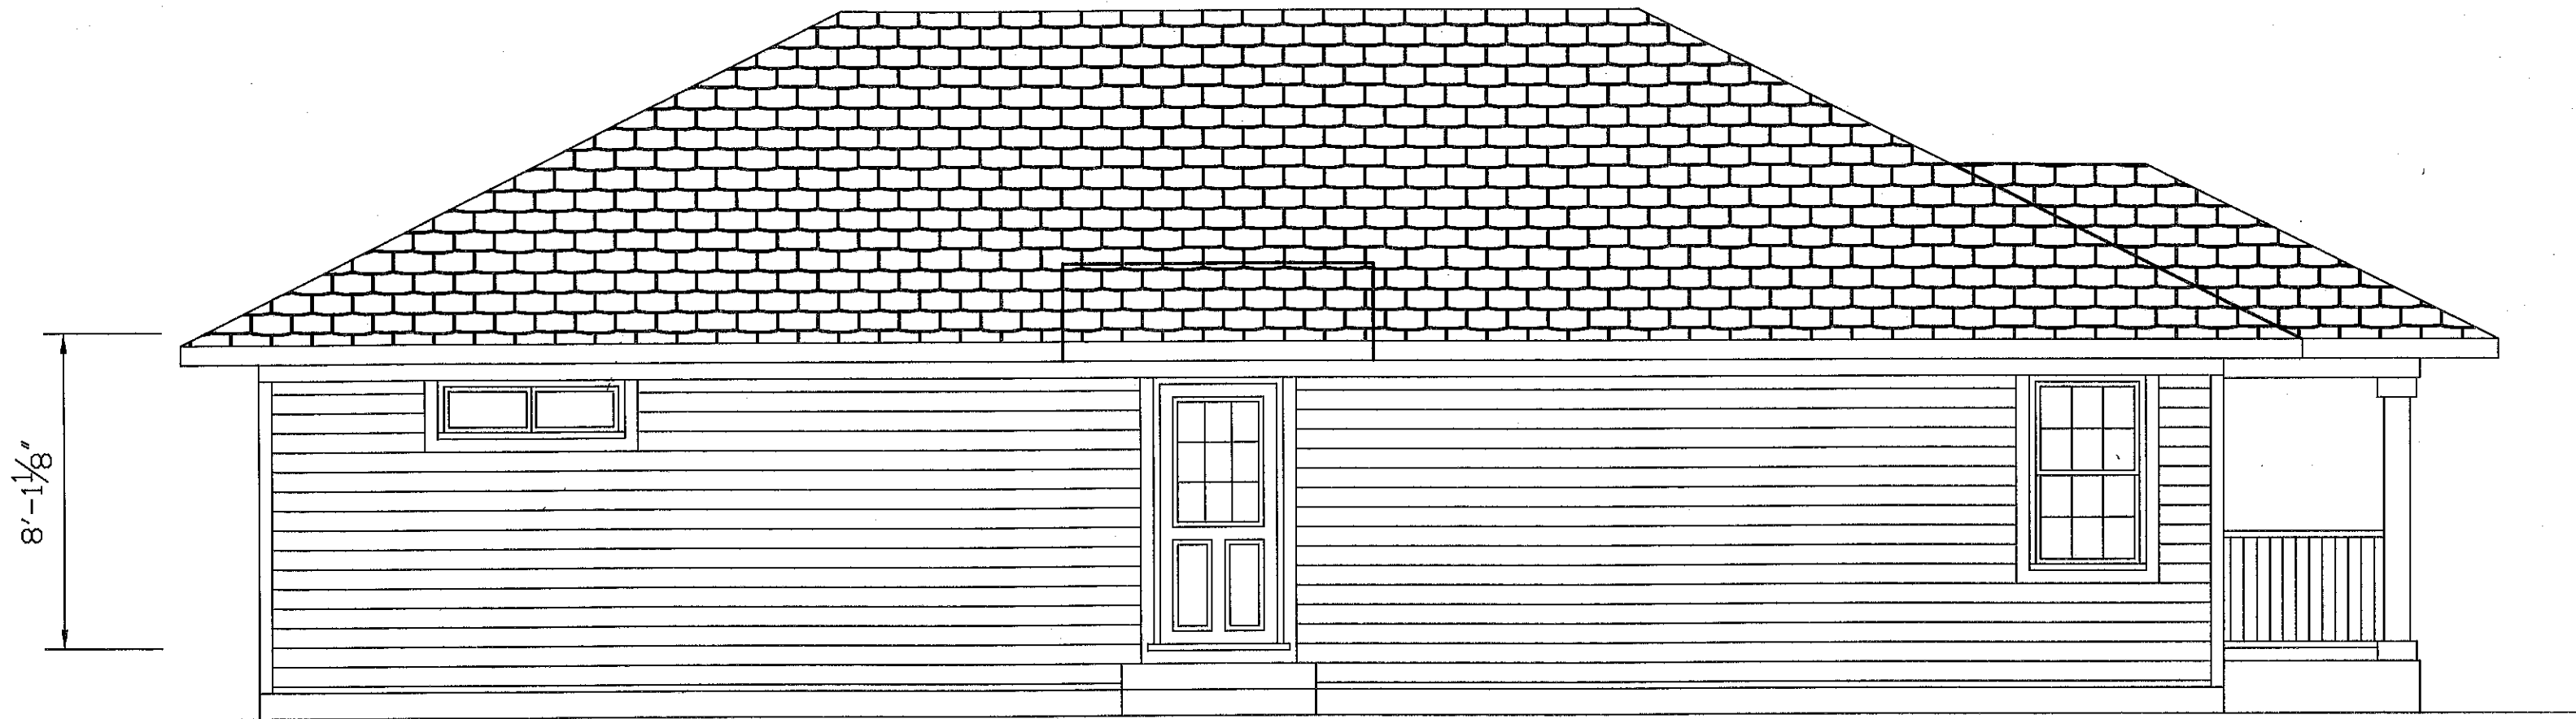

LEFT ELEVATION



FRONT ELEVATION

NOTES

- 1) CONTRACTOR RESPONSIBLE FOR ALL STRUCTURAL SPECIFICATIONS AND TO VERIFY ALL DIMENSIONS
- 2) HEADERS ARE 2-2X12 UNLESS NOTED
- 3) EXTERIOR WALLS DIM. @ 5 1/2"
- 4) INTERIOR WALLS DIM. @ 3 1/2"
- 5) GARAGE WALLS DIM @ 4"
- 6) FIRST FLOOR WALLS = 8'-1 1/8"

HENGLE			
DRAWN BY L. METTLER		DATE	11-8-17
SCALE 1/4" = 1'-0"		REV.	11-9-17
ELEVATIONS			
THE DRAWING BOARD			A-1