




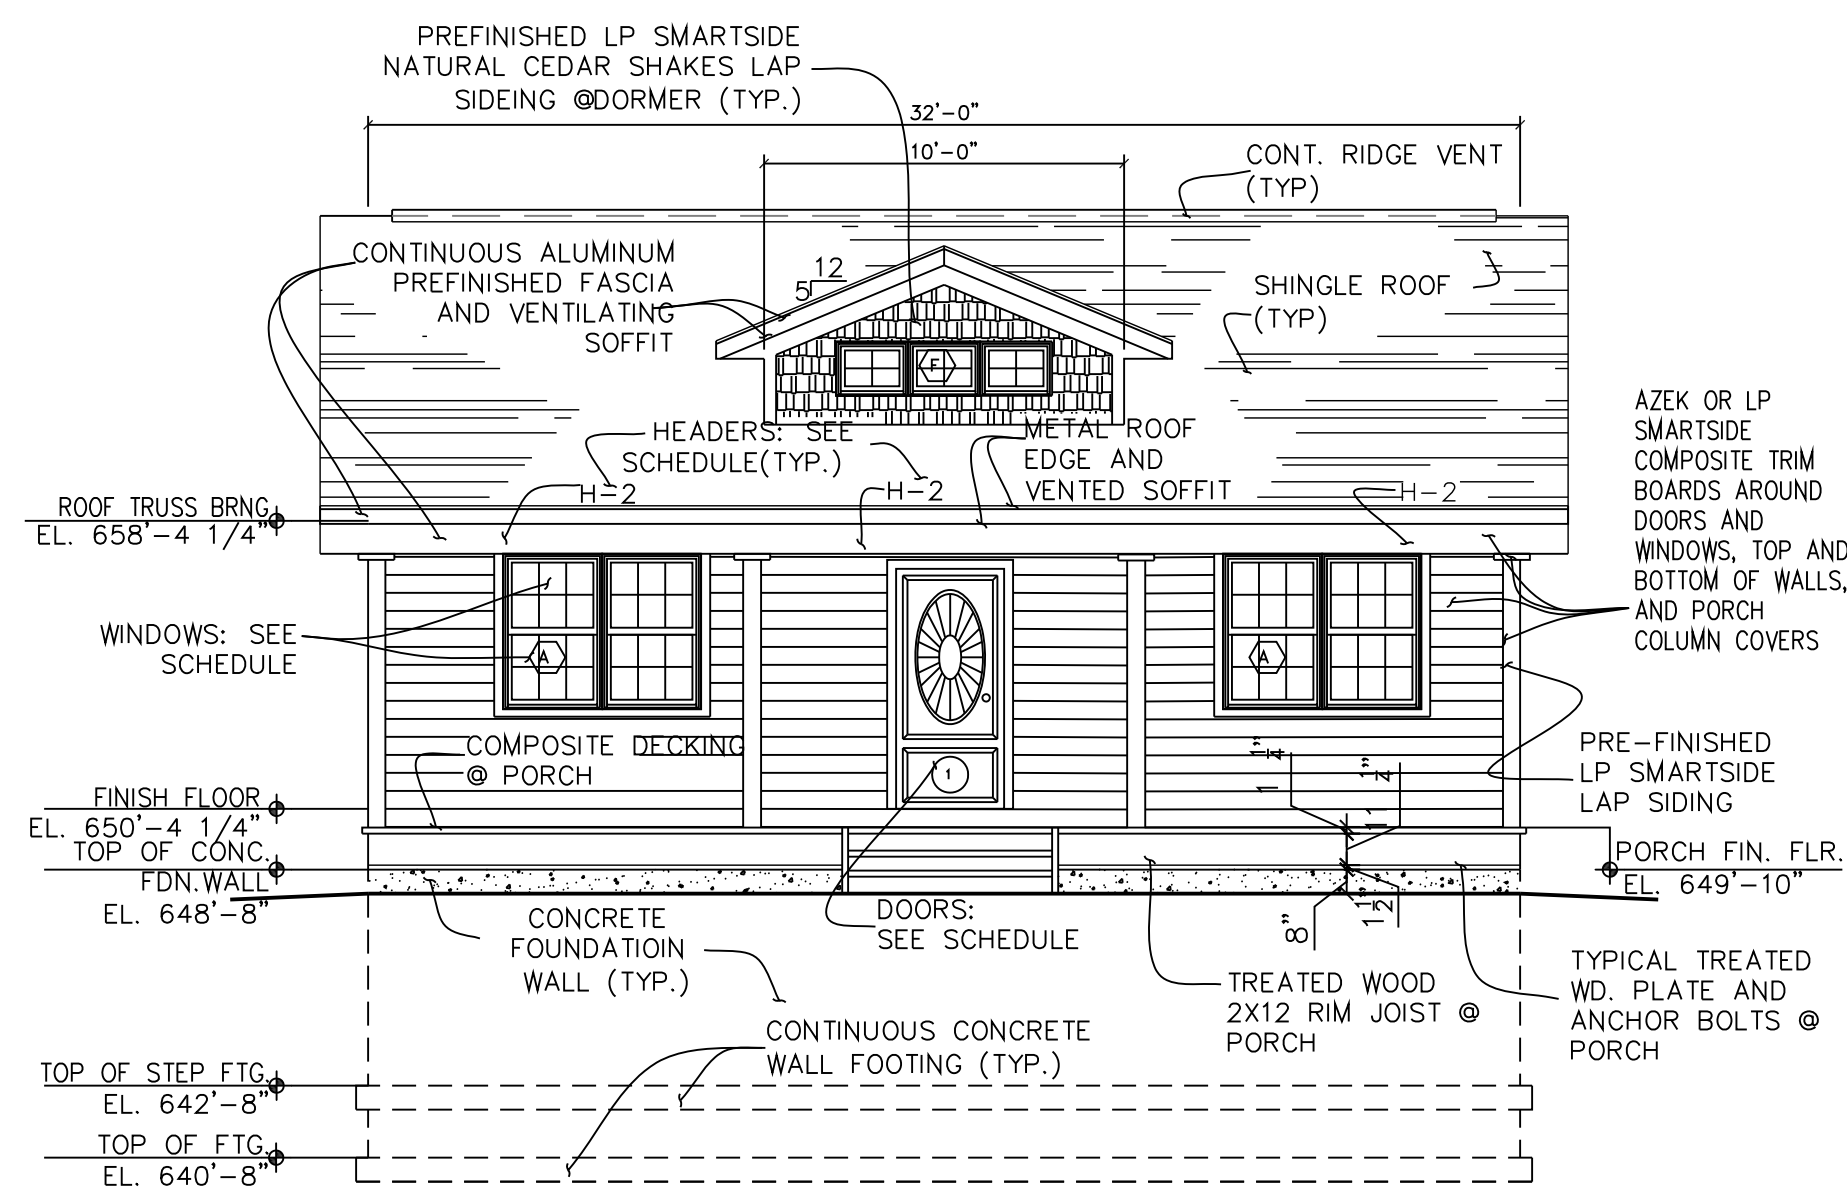



**WEST ELEVATION \***  
3/16"=1'-0"

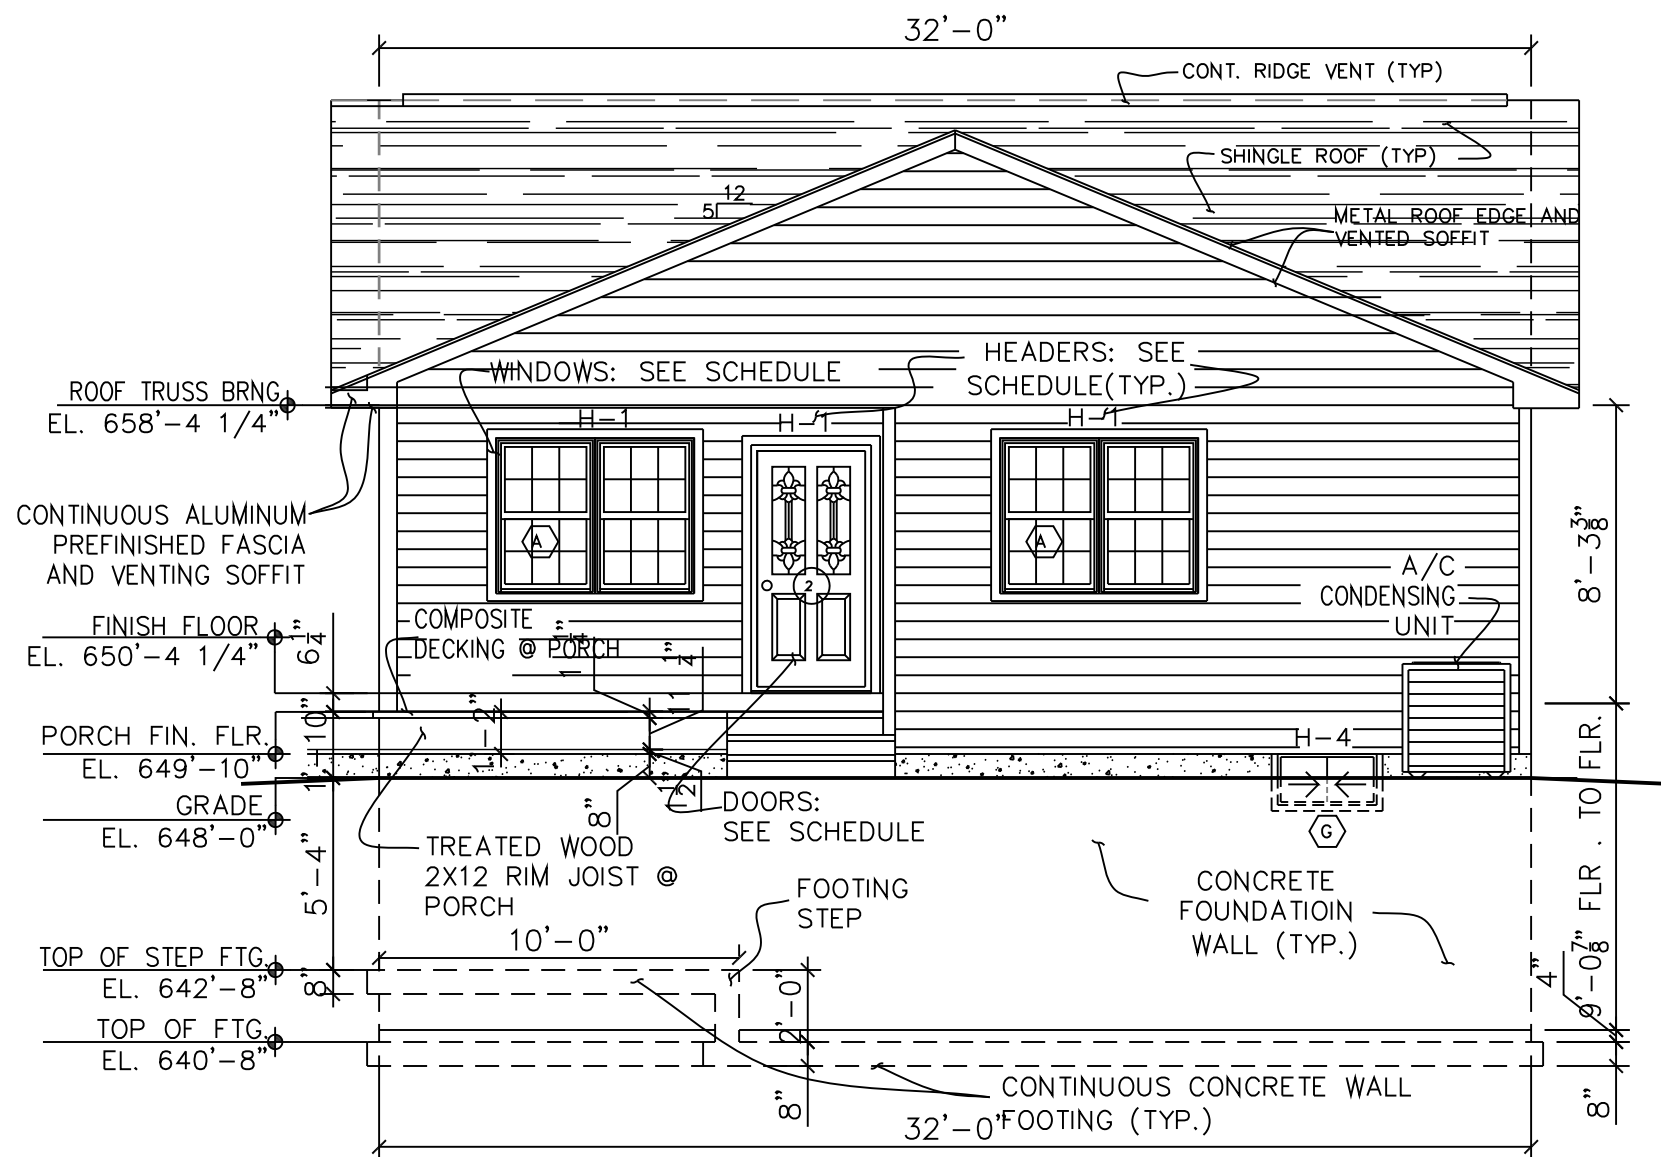

**EAST ELEVATION \***  
3/16"=1'-0"

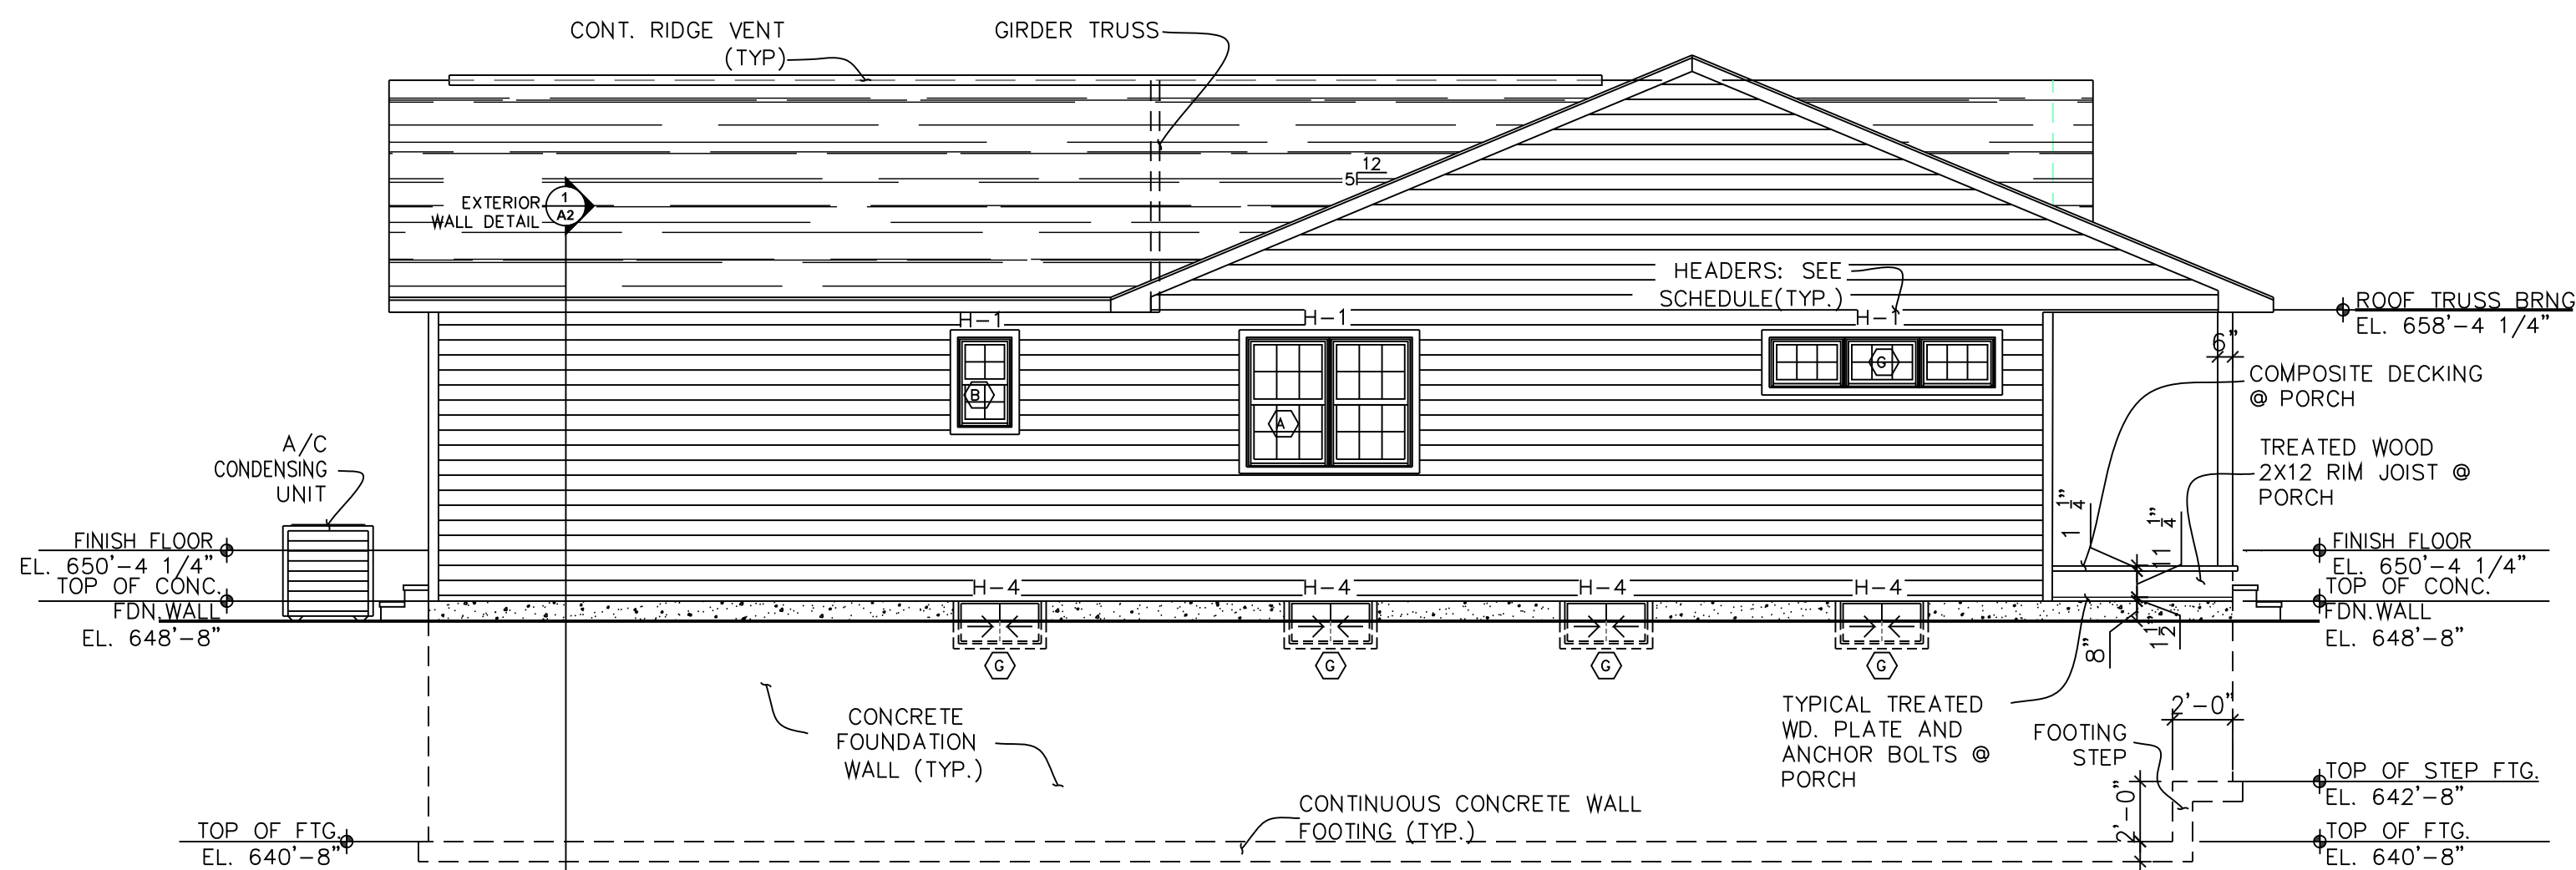


**NORTH ELEVATION \***  
3/16"=1'-0"

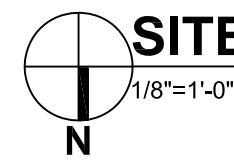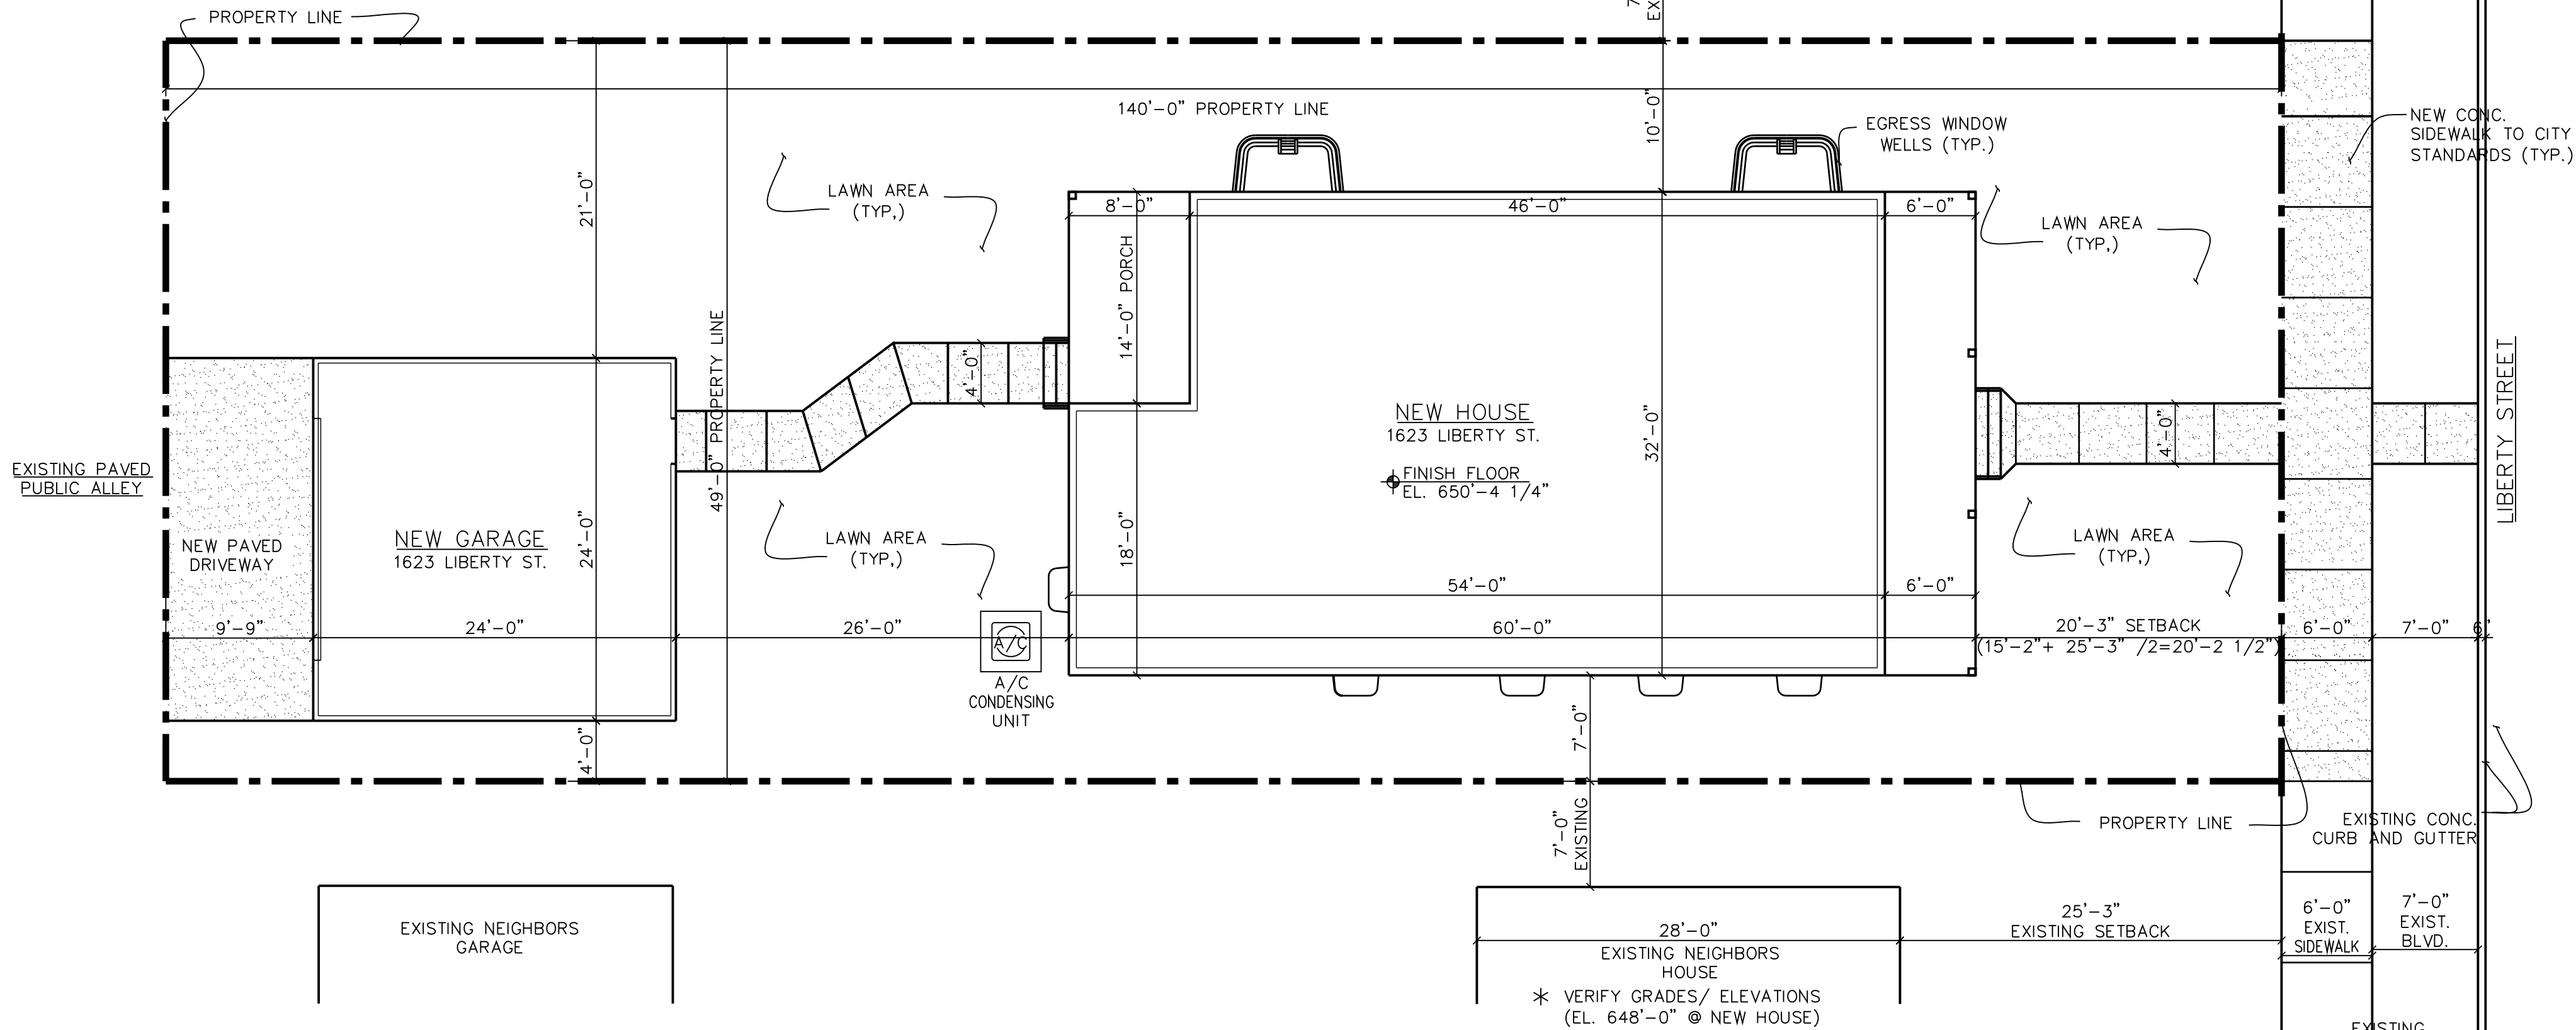


**SITE PLAN \***

\* NOTE: VERIFY ALL GRADE, FINISH FLOOR , AND TRUSS BEARING ELEVATIONS. (TYP.)

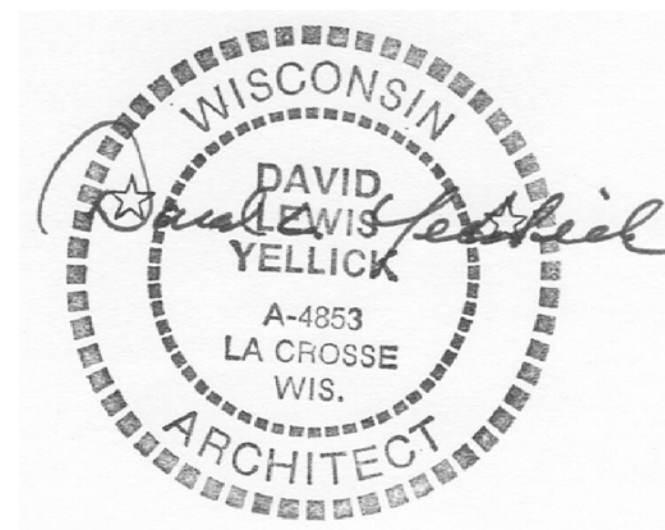

**SHEET INDEX:**

- A1 SITE PLAN  
EXTERIOR ELEVATIONS  
SHEET INDEX
- A2 FLOOR PLAN  
BASEMENT PLAN  
TYPICAL SECTION  
DOOR AND FRAME SCHEDULES  
WINDOW SCHEDULES  
HEADER SCHEDULE  
UDC WALL BRACING
- A3 GARAGE PLAN  
GARAGE WALL SECTION  
GARAGE ELEVATIONS  
O.H. DOOR PORTAL FRAME DETAIL

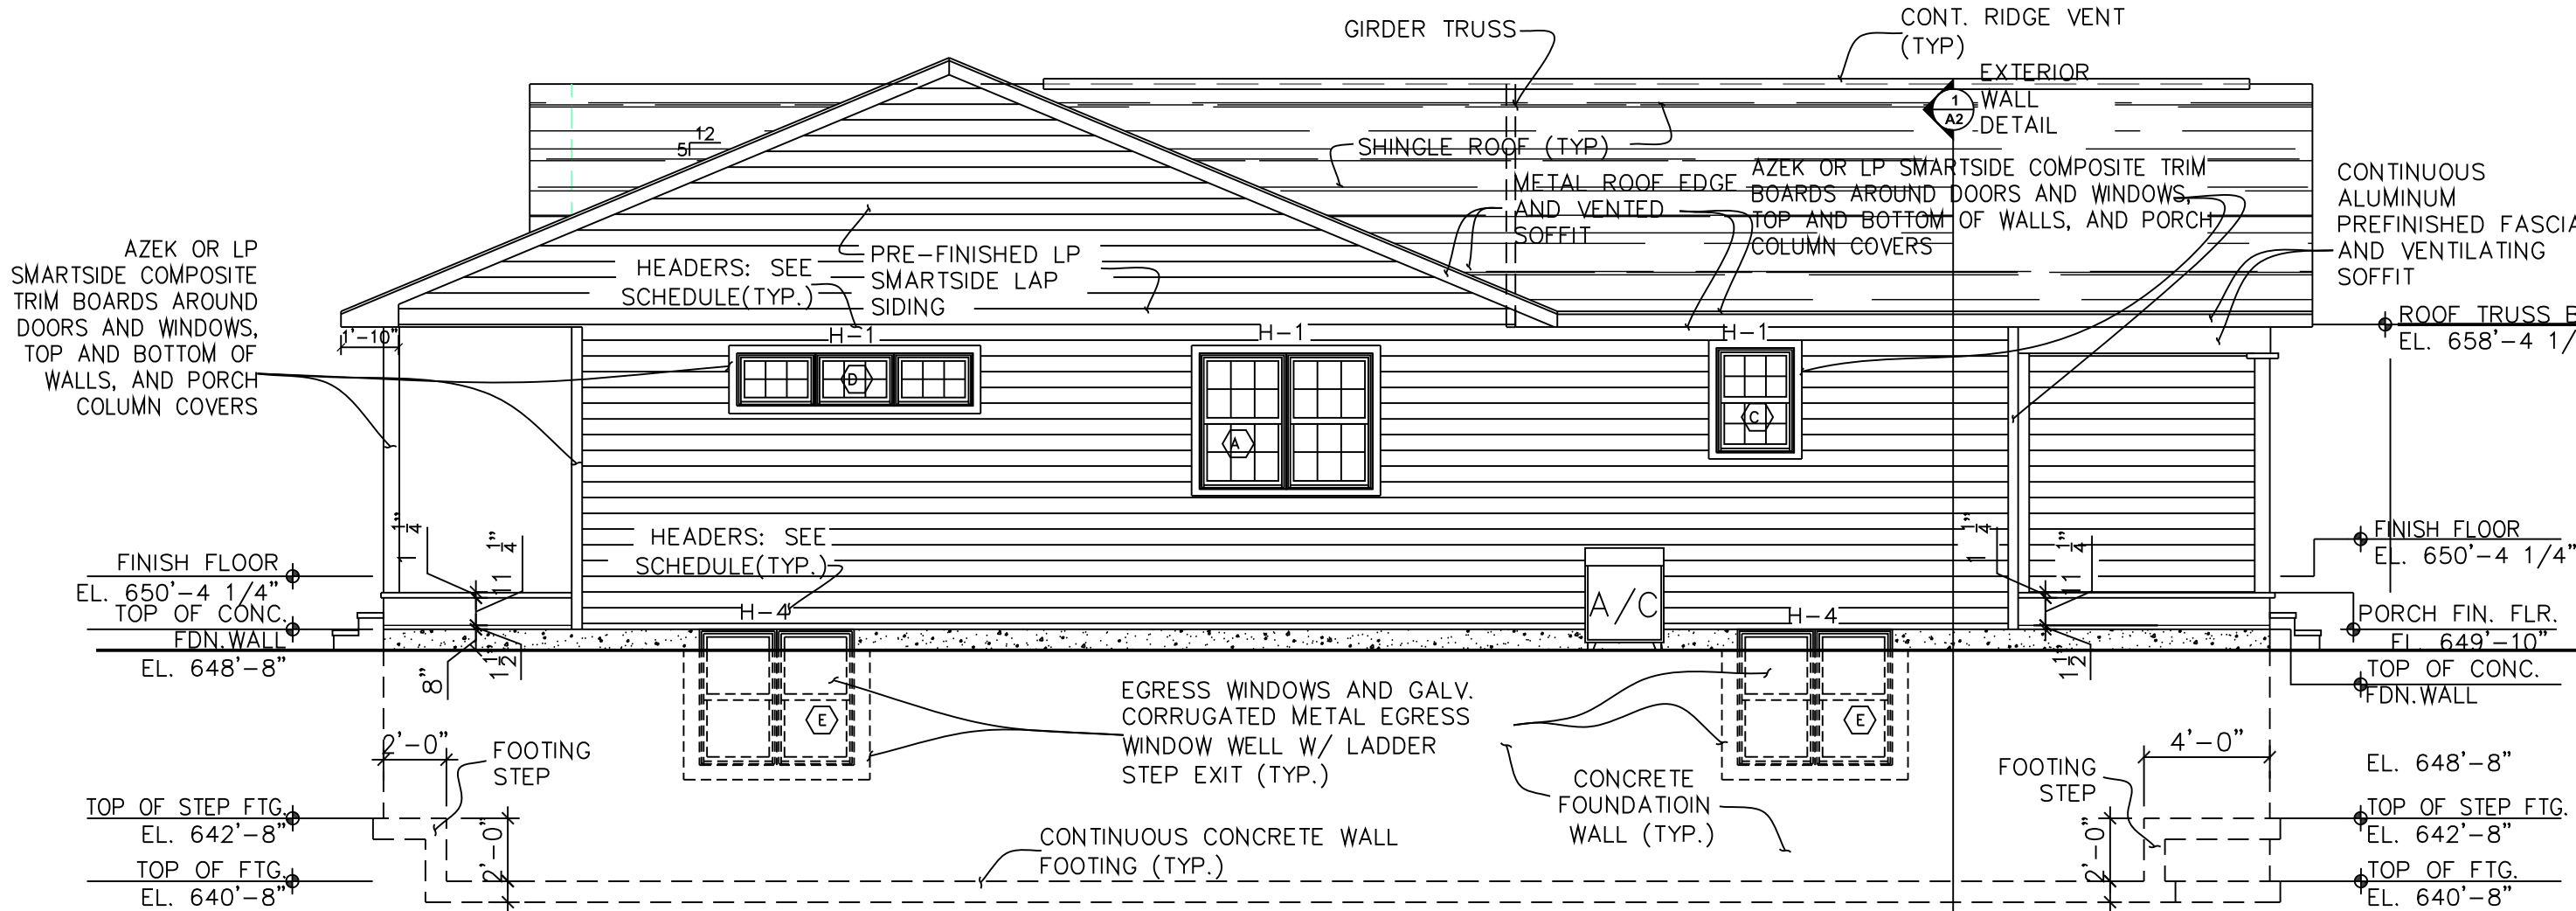

**SOUTH ELEVATION \***  
3/16"=1'-0"

**SHEET TITLE**

SITE PLAN  
EXTERIOR ELEVATIONS  
SHEET INDEX

**PROJECT**  
NEW RESIDENCE FOR  
THE CITY OF LA CROSSE  
1120 LIBERTY STREET  
LA CROSSE, WI 54603

**PROJECT**

SHEET NUMBER

**A1**

**DY ARCHITECTURE, LLC**  
742 MOORE STREET, LA CROSSE, WI 54603  
PHONE (608) 785-1320 FAX (608) 785-1329  
EMAIL: DYArchitecture@centurytel.net

**DYA**

DAVID L. YELICK

JAN 14, 2018


DRAWN BY

CHECKED BY

DATE

REVISIONS

PROJECT NO. 3698

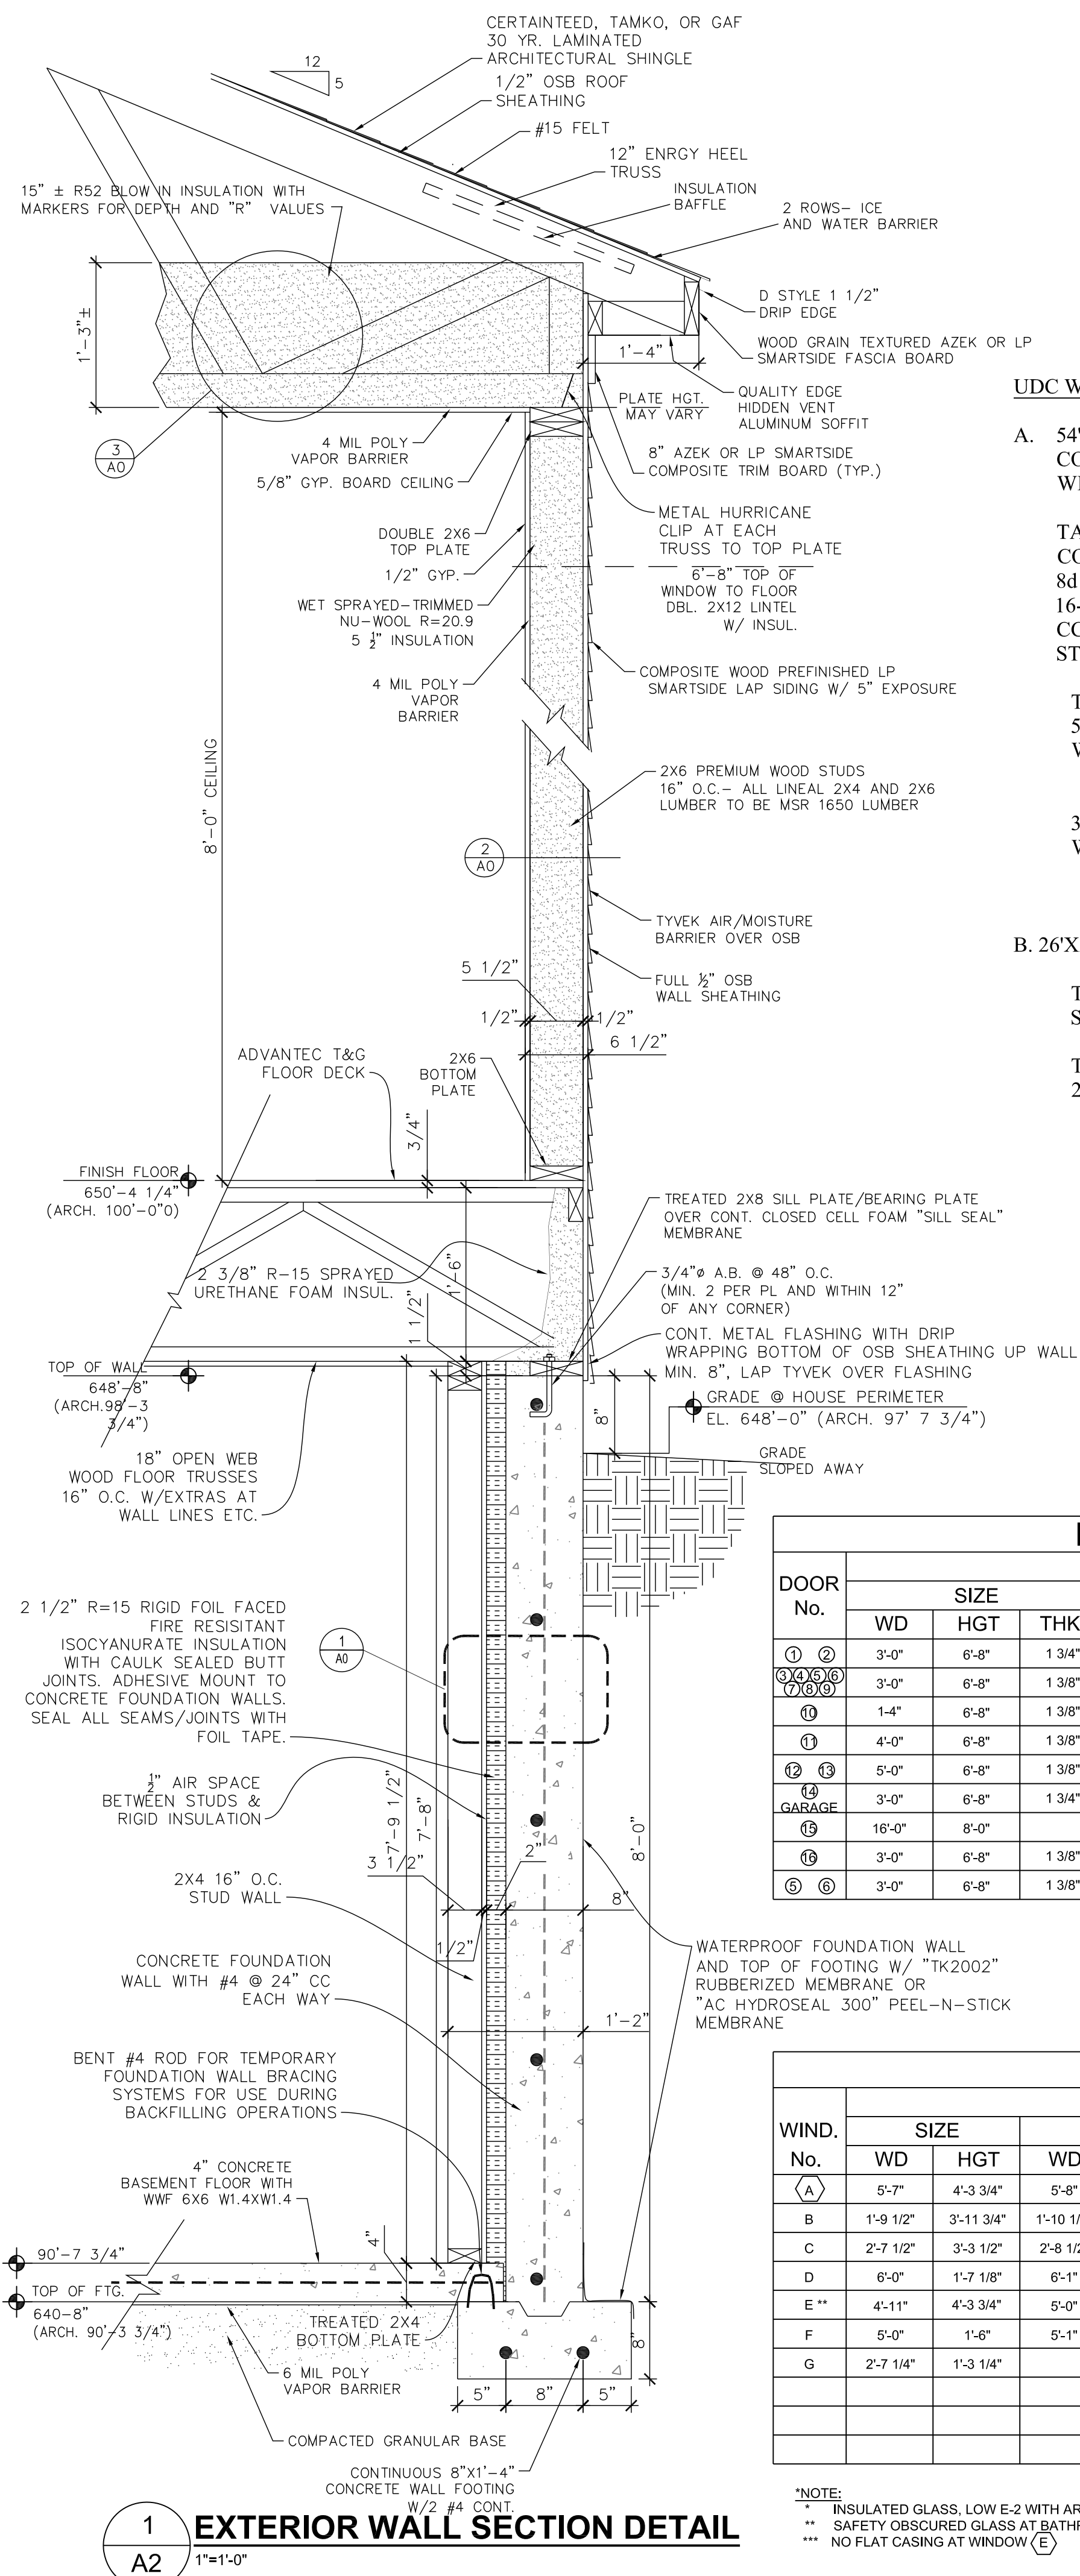

GENERAL FLOOR PLAN NOTES:

- A. DUE TO DRYWALL CRACKING POTENTIAL AS A RESULT OF TRUSS UPLIFT/MOVEMENT:
- USE SLOTTED ANCHORS AT ALL NON BEARING WALLS FOR TRUSS TO WALL CONNECTIONS ALLOWING MOVEMENT.
  - FLOAT ALL DRYWALL AT ALL WALL/CEILING CORNERS VIA USE OF DRYWALL CLIPS TO ALLOW MOVEMENT.
  - DO NOT INSTALL DRYWALL ADHESIVE, SCREWS, OR NAILS CLOSER THAN 18" TO INTERIOR WALL TOP PLATES, TO ALLOW MOVEMENT.

UDC WALL BRACING PROVISIONS

- A. 54'X32' RECTANGLE W/8'-0" WALLS AT HOUSE CONTINUOUSLY BRACED WIND EXPOSURE CATAGORY B

TABLE 321.25-G CS-WSP WITH CONTINUOUS 1/2" OSB SHEATHING CONNECTED TO FRAMING WITH 6d COMMON NAILS 2-3/8" LONG OR 8d BOX NAILS 2-3/8" LONG X 0.113" OR 7/16" OR 1/2" CROWN 16-GAUGE STAPLES 1-1/4" LONG SPACED 6"CL AT EDGES & 12" CC AT FIELD FOR NAILS OR 3"CC AT EDGES AND 6" AT FIELD FOR STAPLES.

TABLE 321.25-J LENGTH OF BRACING REQUIRED  
54' WALL WITH 34' PERPENDICULAR WALL: 5.4' X .9= 4.9' REQUIRED  
+38' PROVIDED @ SOUTH WALL  
+35' PROVIDED @ NORTH WALL  
32' WALL WITH 54' PERPENDICULAR WALL: 8.1' X .9= 8' REQUIRED  
+17' PROVIDED @ WEST WALL  
+17' PROVIDED @ EAST WALL

- B. 26'X24' RECTANGLE W/8'-0" WALLS @ GARAGE

TABLE 321.25-G CS-WSP W/CONTINUOUS 1/2" OSB SHEATHING SAME CONNECTIONS TO FRAMING AS LISTED ABOVE FOR HOUSE.

TABLE 321.25-J LENGTH OF BRACING REQUIRED  
24' WALL WITH 24' PERPENDICULAR WALL: 4.4' X .9=4' REQUIRED.  
24' PROVIDED @ NORTH WALL  
24' PROVIDED @ SOUTH WALL  
8' PROVIDED @ WEST WALL (SEE PORTAL FRAMING DETAIL)  
15' PROVIDED @EAST WALL

HEADER SCHEDULE

| H-1 | 2) 2 X 6 #2 SPF LUMBER                                      |
|-----|-------------------------------------------------------------|
| H-2 | 2) 2 X12 #2 SPF LUMBER                                      |
| H-3 | 3) 1-3/4" X 11-1/4" LUL 2.0E GP-LAM LAMINATED VENEER LUMBER |
| H-4 | TRUSS LINTEL BY TRUSS SUPPLIER/MFG.                         |


DOOR AND FRAME SCHEDULE

| DOOR No. | SIZE   |       |        | MAT'L                | TYPE         | MANUFACTURER |        |
|----------|--------|-------|--------|----------------------|--------------|--------------|--------|
|          | WD     | HGT   | THK    |                      |              | NAME         | NUMBER |
| ① ②      | 3'-0"  | 6'-8" | 1 3/4" | FIBERGLASS INSULATED | EXTERIOR     | THERMA-TRU   | S206   |
| ③ ④ ⑤ ⑥  | 3'-0"  | 6'-8" | 1 3/8" | WOOD                 | INTERIOR     |              |        |
| ⑦ ⑧ ⑨    | 1'-4"  | 6'-8" | 1 3/8" | WOOD                 | INTERIOR     |              |        |
| ⑩        | 4'-0"  | 6'-8" | 1 3/8" | WOOD                 | INTERIOR     |              |        |
| ⑪        | 4'-0"  | 6'-8" | 1 3/8" | WOOD                 | INTERIOR     |              |        |
| ⑫ ⑬      | 5'-0"  | 6'-8" | 1 3/8" | WOOD                 | INTERIOR     |              |        |
| ⑭        | 3'-0"  | 6'-8" | 1 3/4" | INSULATED STEEL      | EXTERIOR     | THERMA-TRU   | TS210  |
| ⑮        | 16'-0" | 8'-0" |        | METAL CLAD INSULATED | O. H. GARAGE |              |        |
| ⑯        | 3'-0"  | 6'-8" | 1 3/8" | WOOD                 | INTERIOR     |              |        |
| ⑰ ⑱      | 3'-0"  | 6'-8" | 1 3/8" | WOOD                 | INTERIOR     |              |        |

WINDOW SCHEDULE

| WIND. No. | SIZE      |            | R O        |           | LOW E ARGON GAS, INSULATED GLAZING TYPE | MANUFACTURER       |                |
|-----------|-----------|------------|------------|-----------|-----------------------------------------|--------------------|----------------|
|           | WD        | HGT        | WD         | HGT       |                                         | NAME               | NUMBER         |
| A         | 5'-7"     | 4'-3 3/4"  | 5'-8"      | 4'-1 1/4" | 2 X DOUBLE HUNG *                       | MARVIN WOOD ULTREX | ITDH 3452 - 2W |
| B         | 1'-9 1/2" | 3'-11 3/4" | 1'-10 1/2" | 4'-0 1/4" | 1 X DOUBLE HUNG *                       | MARVIN WOOD ULTREX | ITDH 2248      |
| C         | 2'-7 1/2" | 3'-3 1/2"  | 2'-8 1/2"  | 3'-4 1/4" | 1 X DOUBLE HUNG *                       | MARVIN WOOD ULTREX | ITDH 3240      |
| D         | 6'-0"     | 1'-7 1/8"  | 6'-1"      | 1'-7 5/8" | 3 X AWNING                              | MARVIN WOOD ULTREX | IAWN 2519 - 3W |
| E **      | 4'-11"    | 4'-3 3/4"  | 5'-0"      | 4'-4 1/4" | 2 X DOUBLE HUNG *                       | MARVIN WOOD ULTREX | ITDH 3052 - 2W |
| F         | 5'-0"     | 1'-6"      | 5'-1"      | 1'-6 1/2" | 3 X FIXED AWNING                        | MARVIN WOOD ULTREX | CUSTOM UNIT    |
| G         | 2'-7 1/4" | 1'-3 1/4"  |            |           | VINYL SLIDER                            | NORTHVIEW "ASPEN"  | NVS - 3116     |
|           |           |            |            |           |                                         |                    |                |
|           |           |            |            |           |                                         |                    |                |
\*NOTE:  
\*\* INSULATED GLASS, LOW E-2 WITH ARGON, U=28, SGHC = .32 INSULATED GLAZING  
\*\*\* SAFETY OBSCURED GLASS AT BATHROOM WINDOW (E)  
\*\*\*\* NO FLAT GLASS AT WINDOW (E)

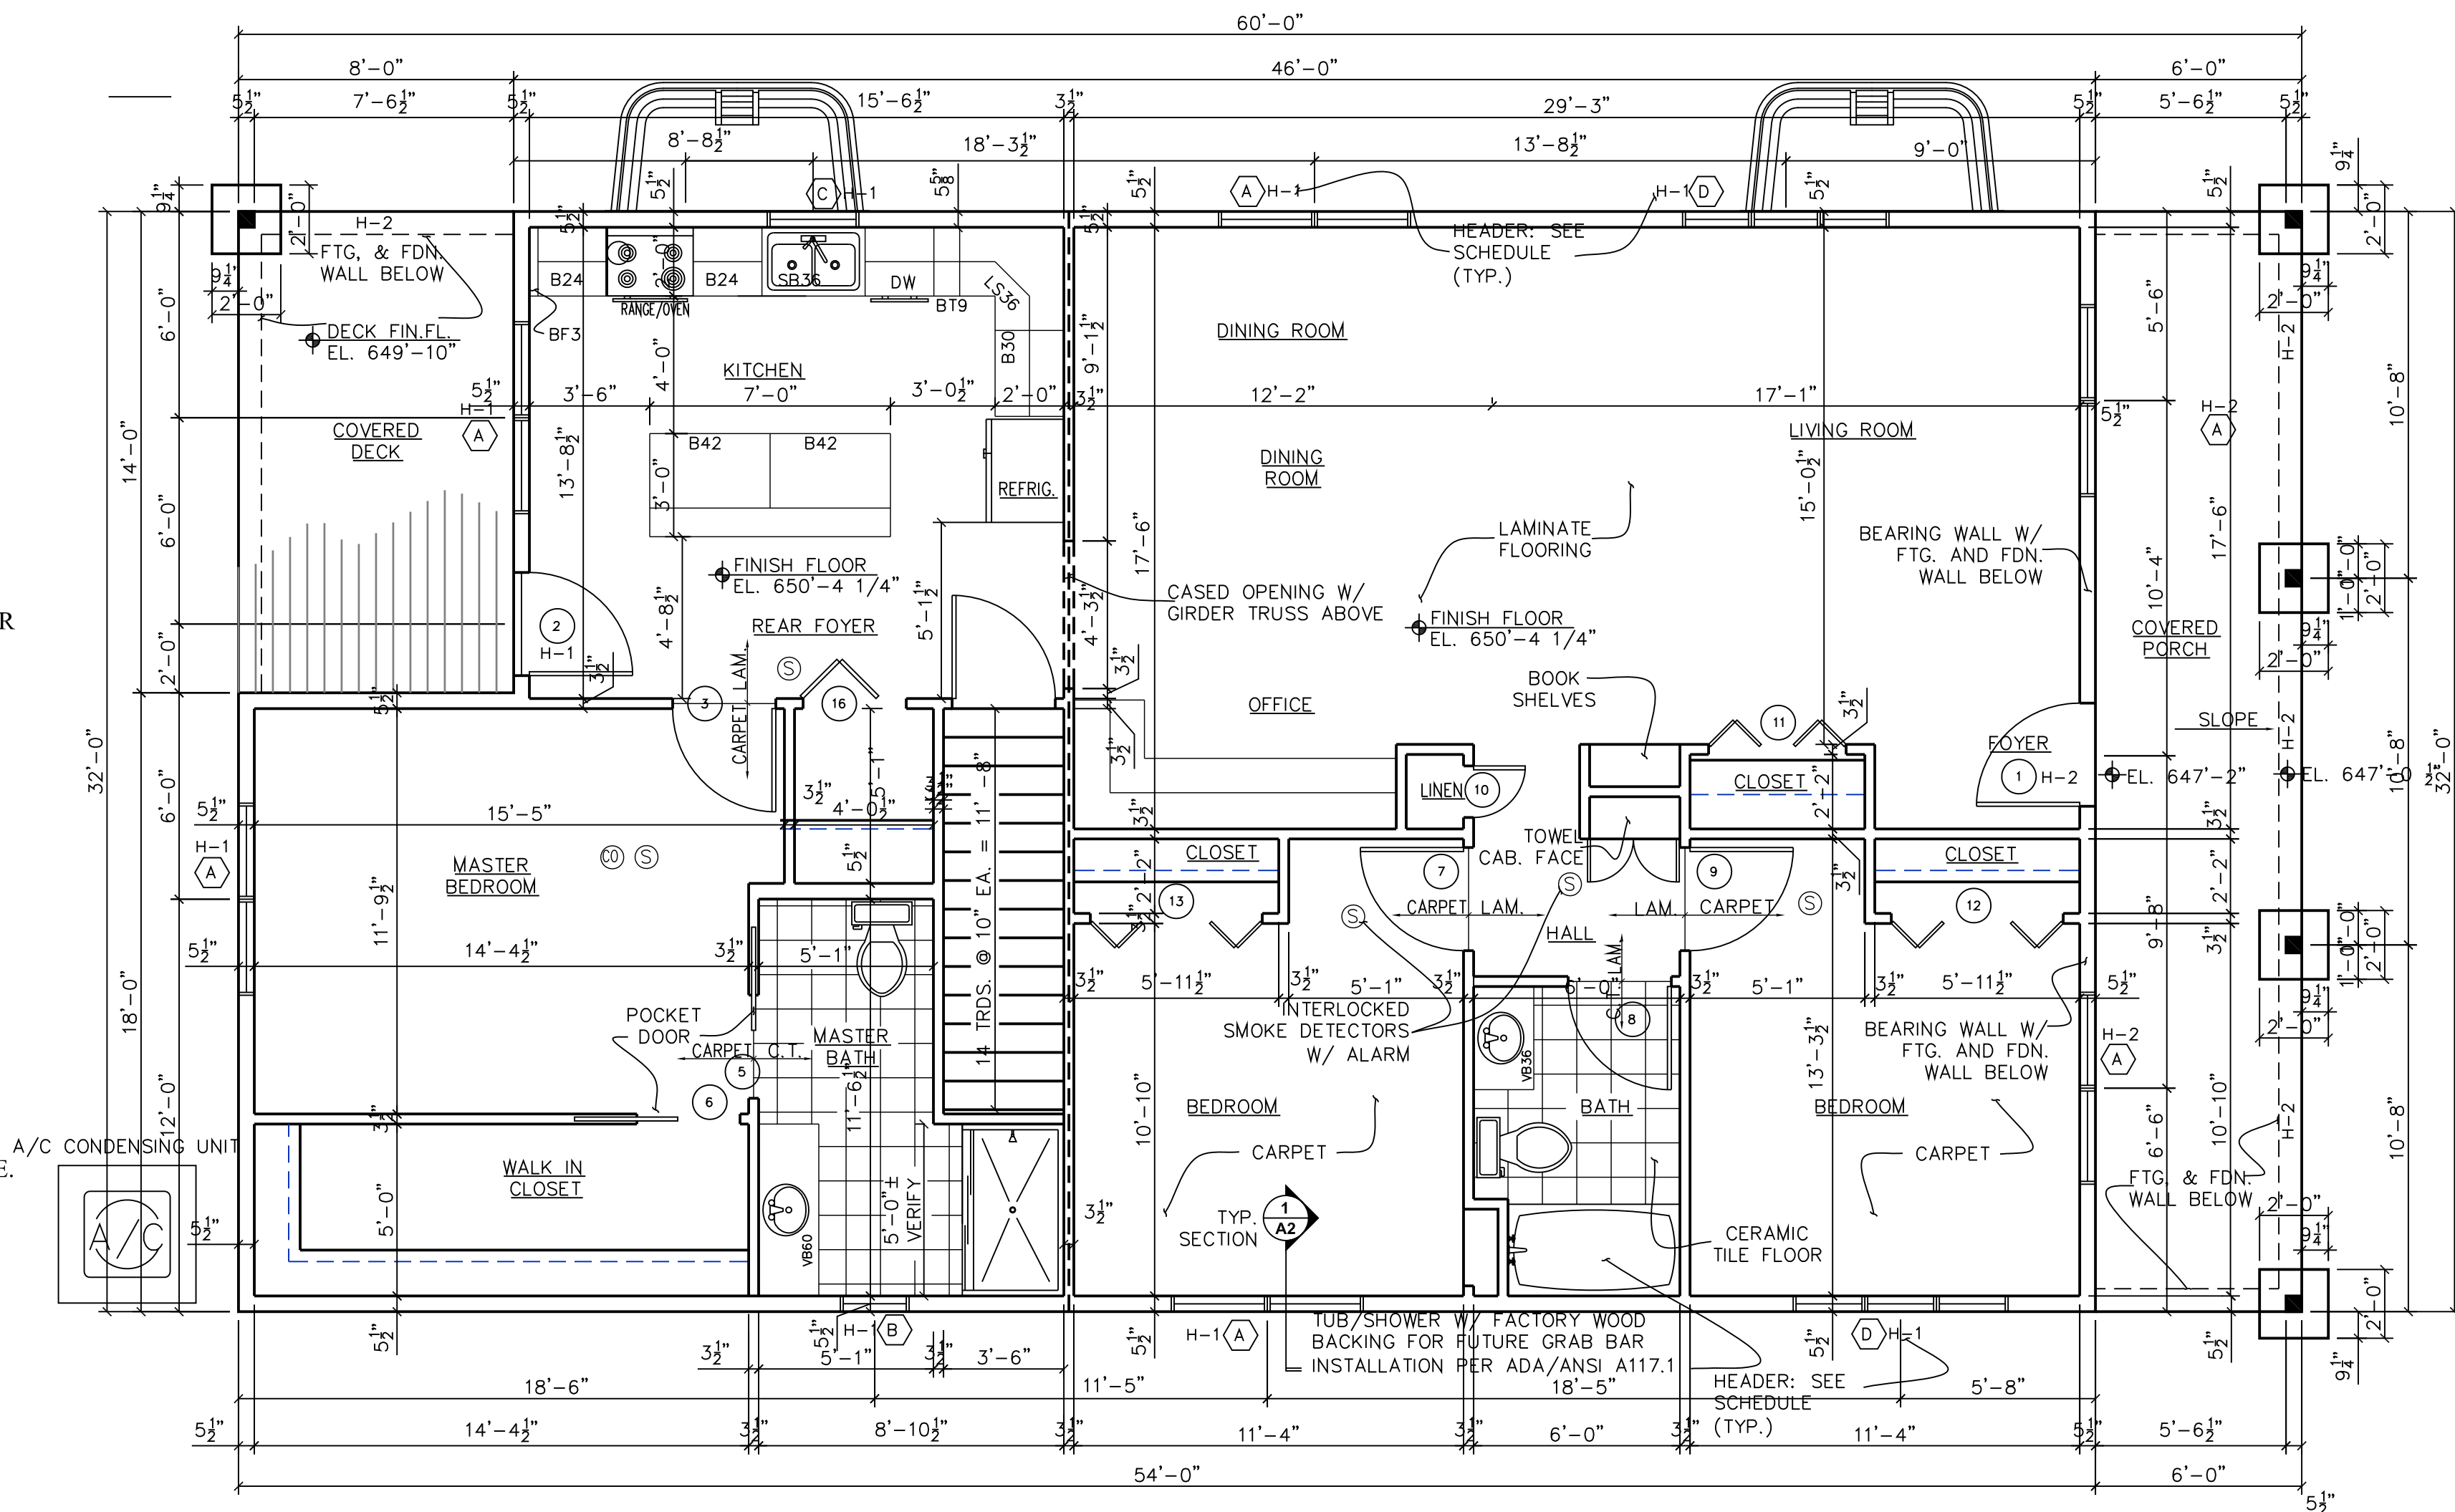


FLOOR PLAN \*





\* ALTERNATE: IN LIEU OF STEEL COLUMN AND EXPANDED COLUMN FOOTING, PROVIDE TREATED WOOD BEAM POCKET IN 8" FOUNDATION WALL TO CARRY TRIPLE LVL BEAM

\* NOTE: VERIFY ALL GRADES AND FINISH FLOOR ELEVATIONS AT FIRST FLOOR & BASEMENT ELEVATIONS

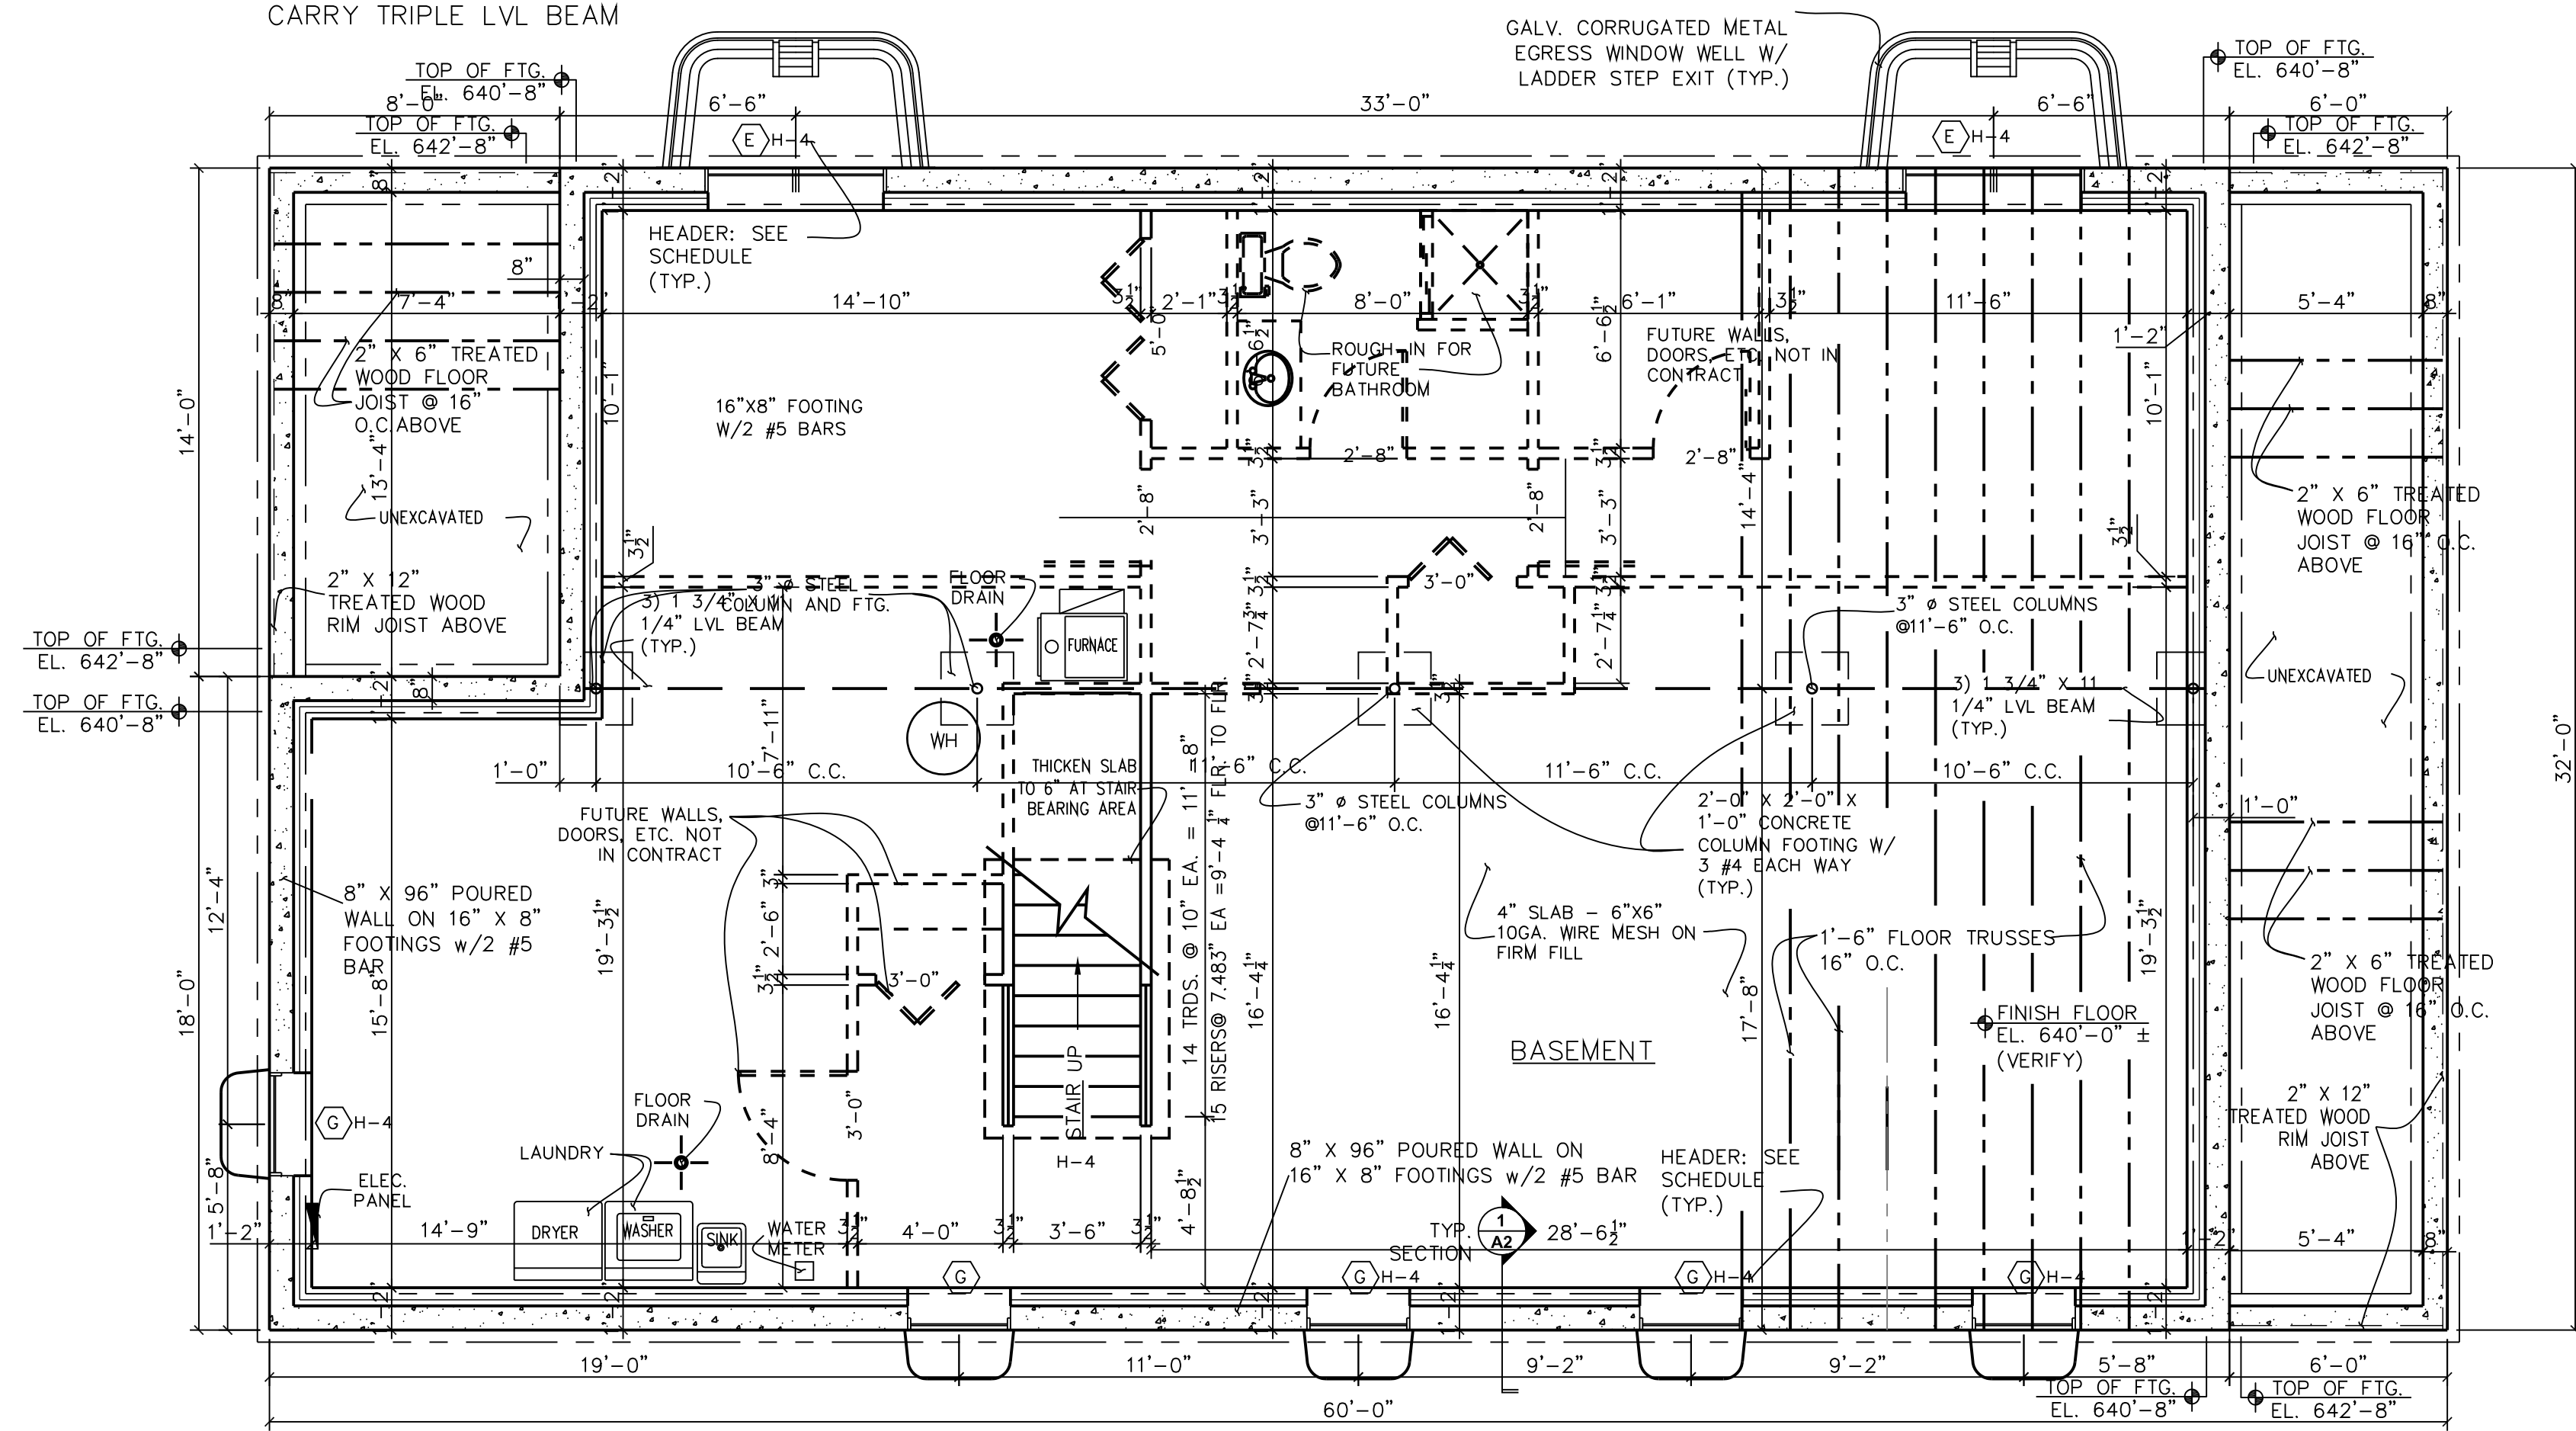


BASEMENT PLAN \*

 


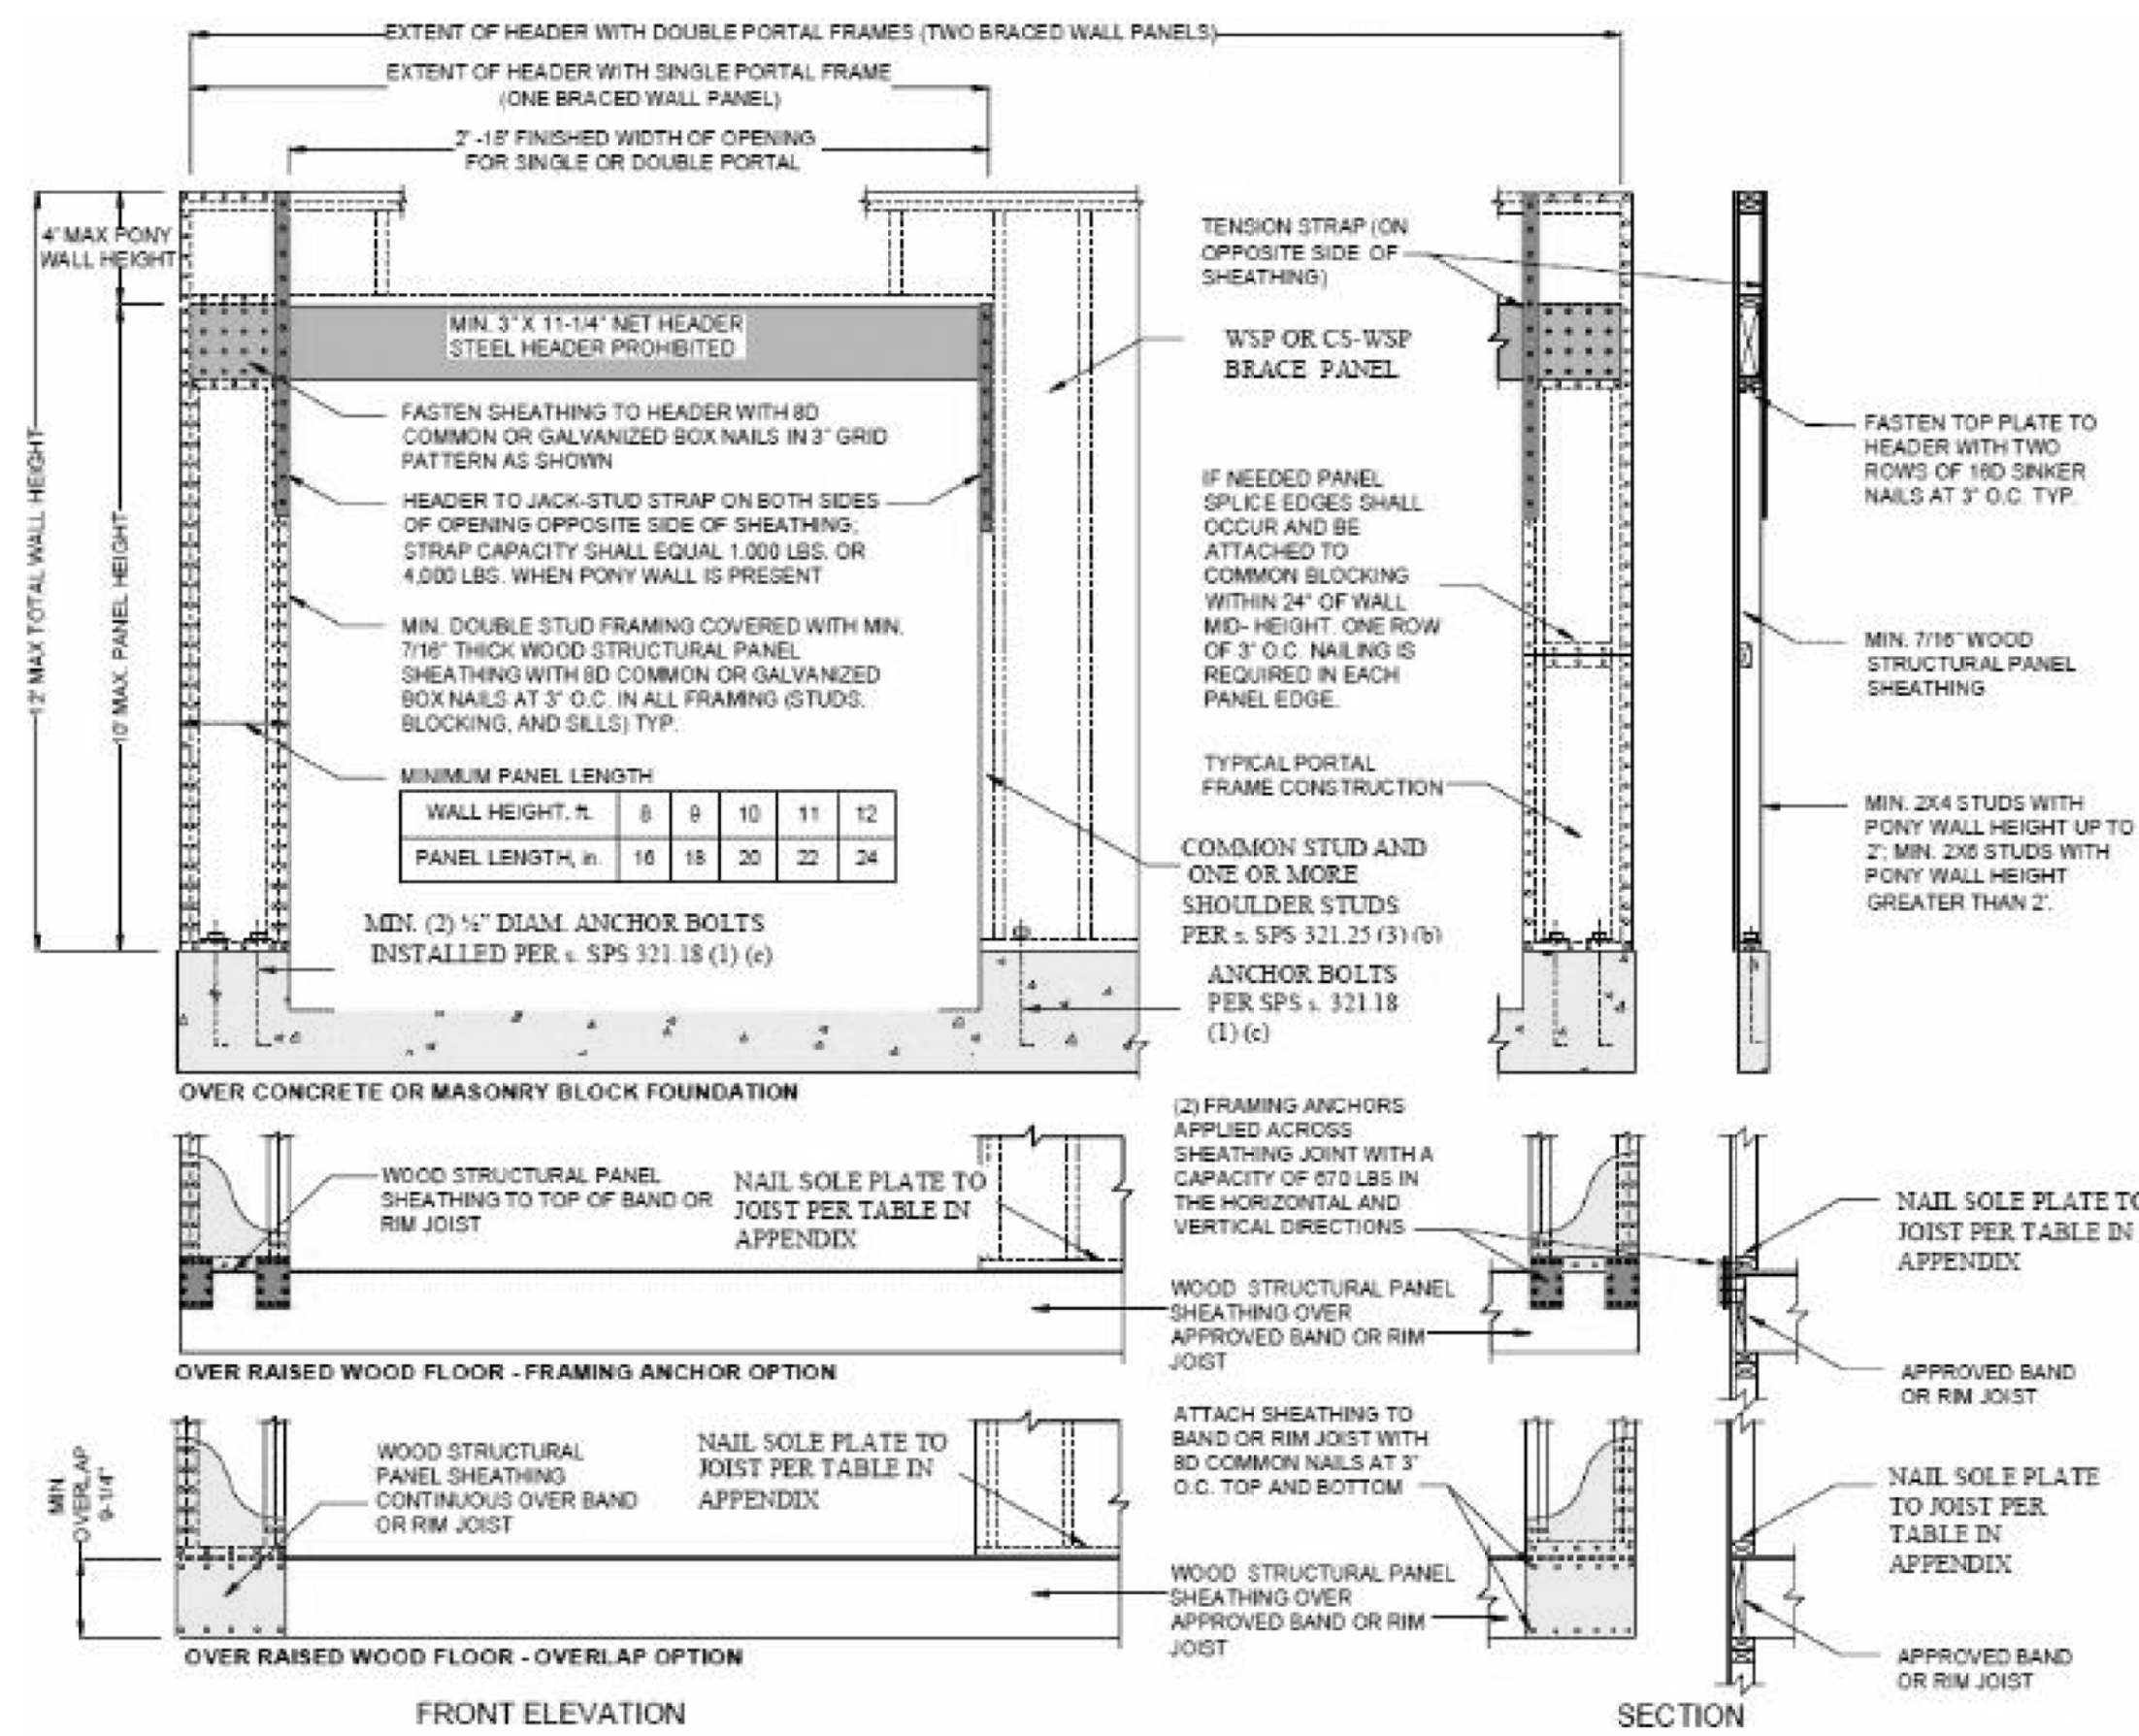



**1**  
**A1** **FIG. 321.25A METHOD PF-PORTAL FRAME BRACING DETAIL@ O.H. DOORS**  
NTS (PER EMERGENCY CODE REVISION, EFFECTIVE JULY 1, 2014, STATE OF WI)

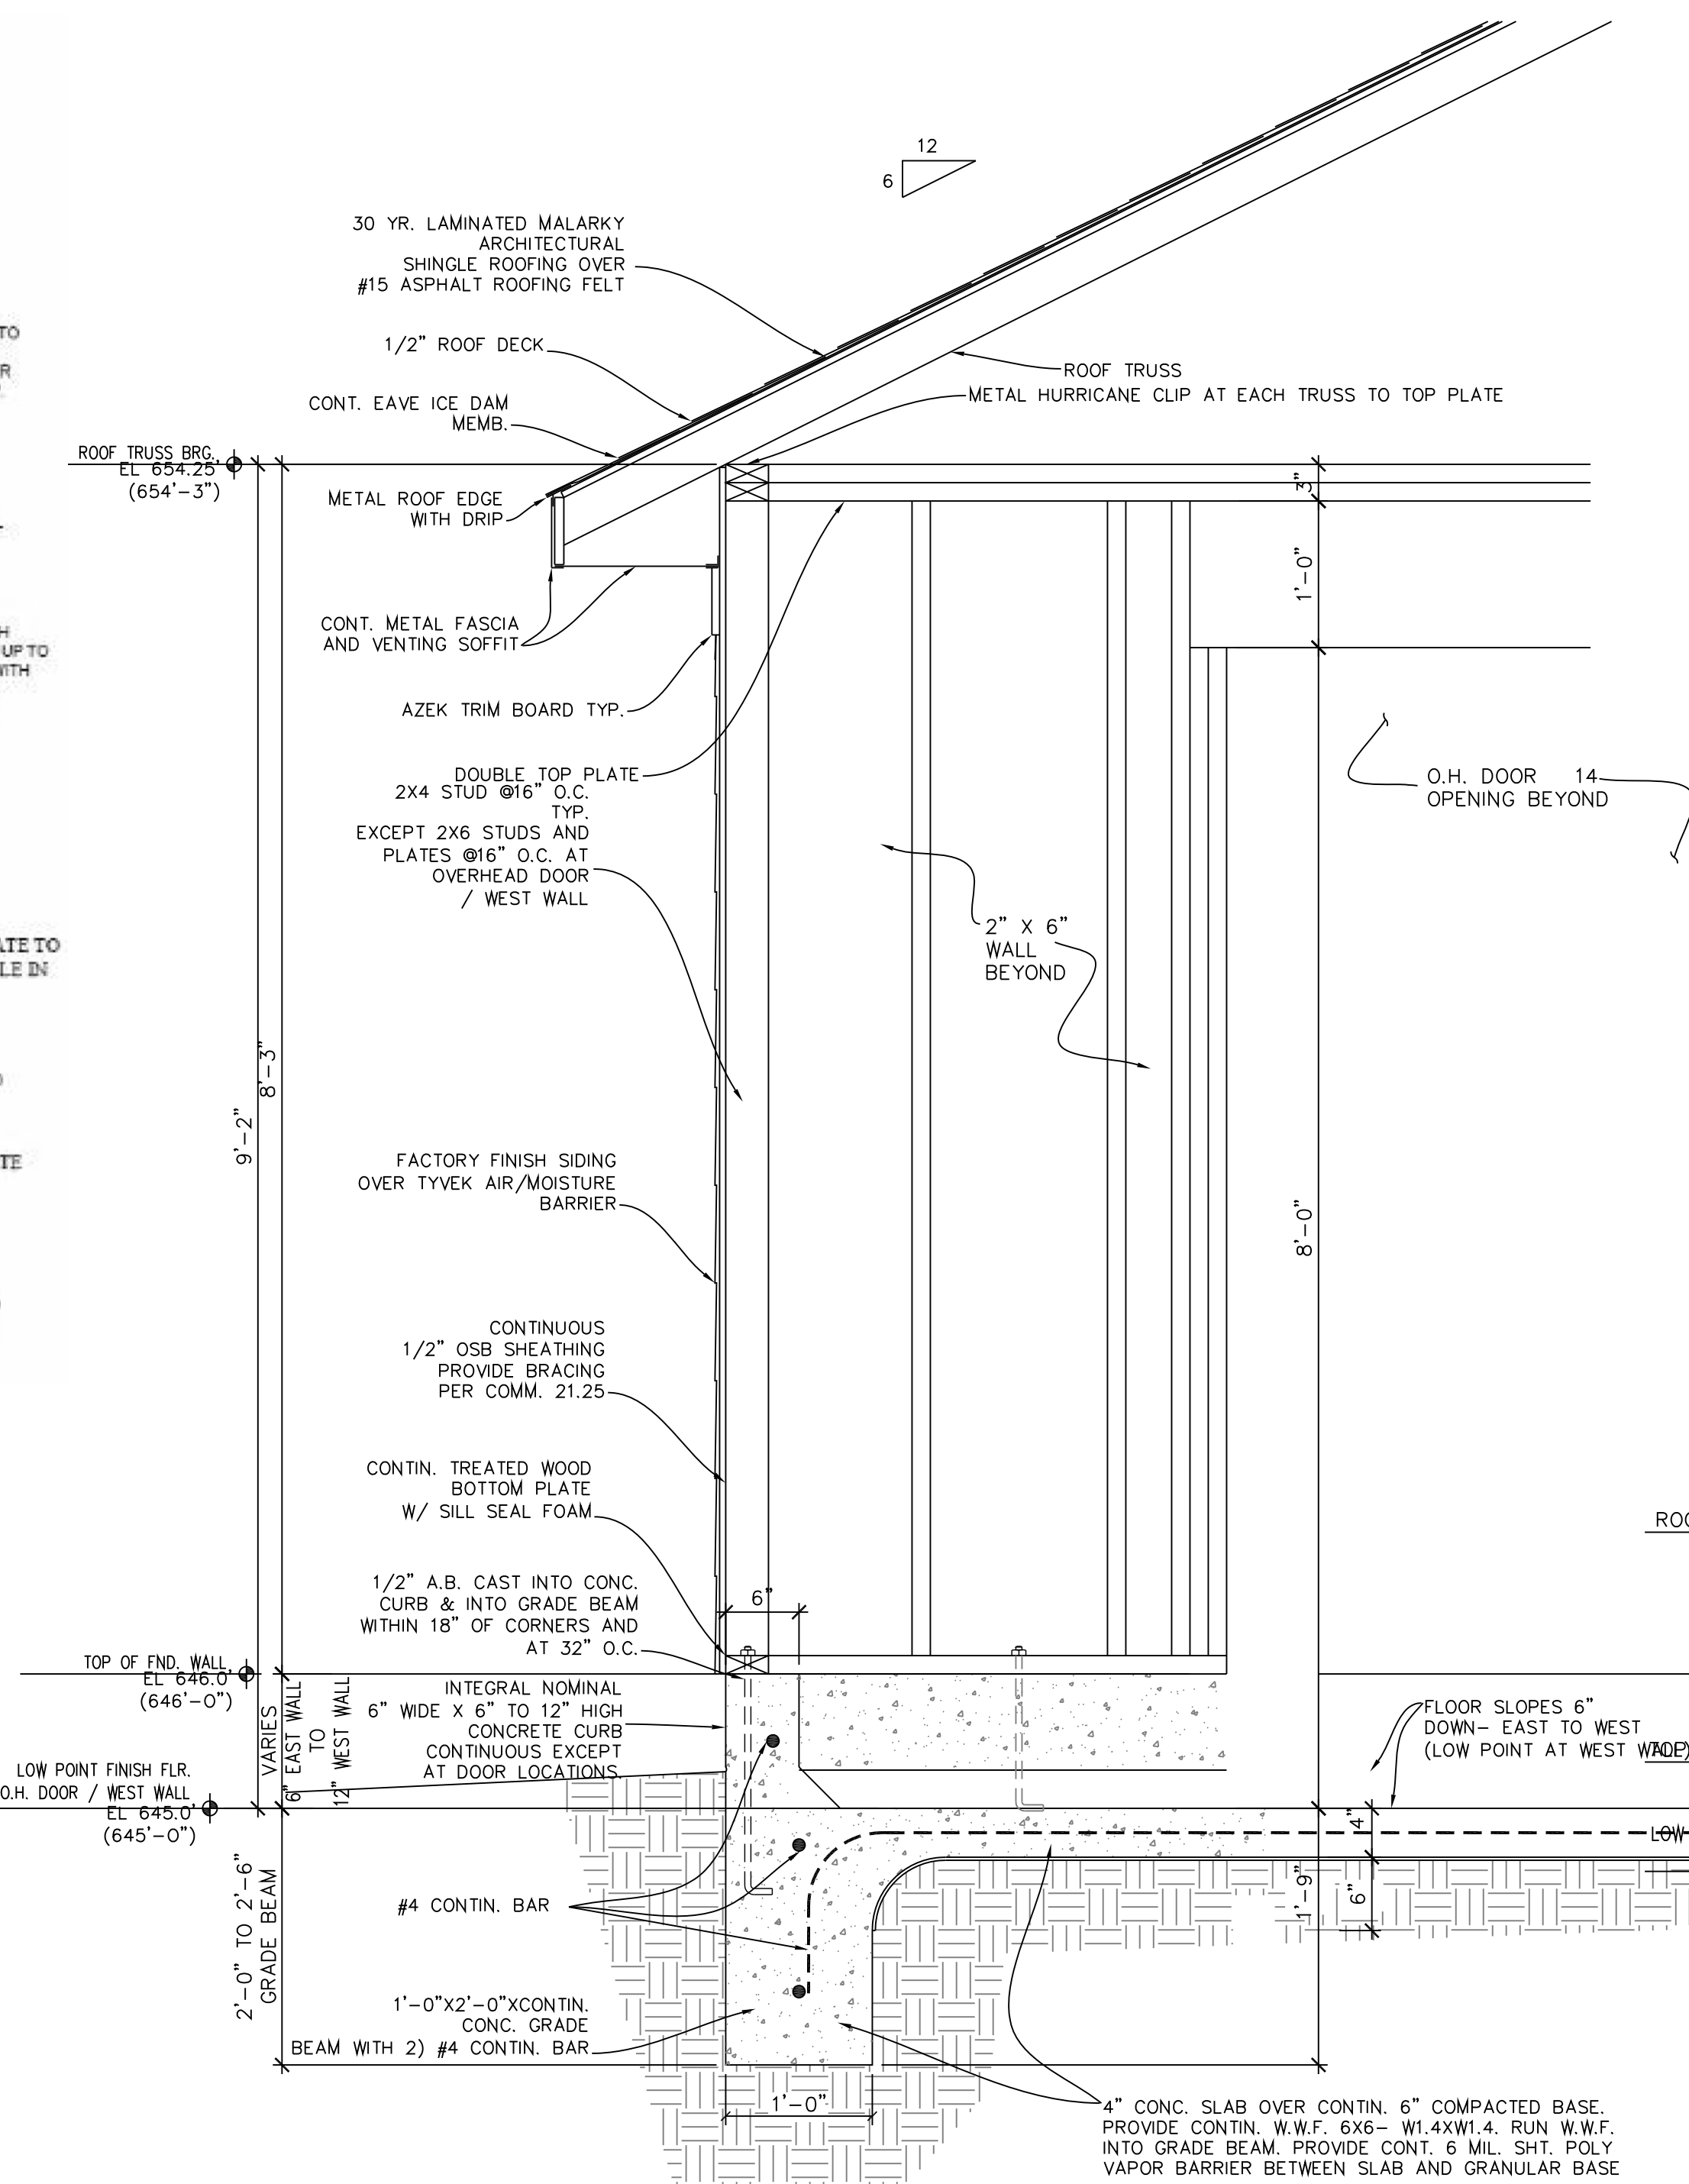


**1**  
**A3** **GARAGE SECTION**  
1\"/>

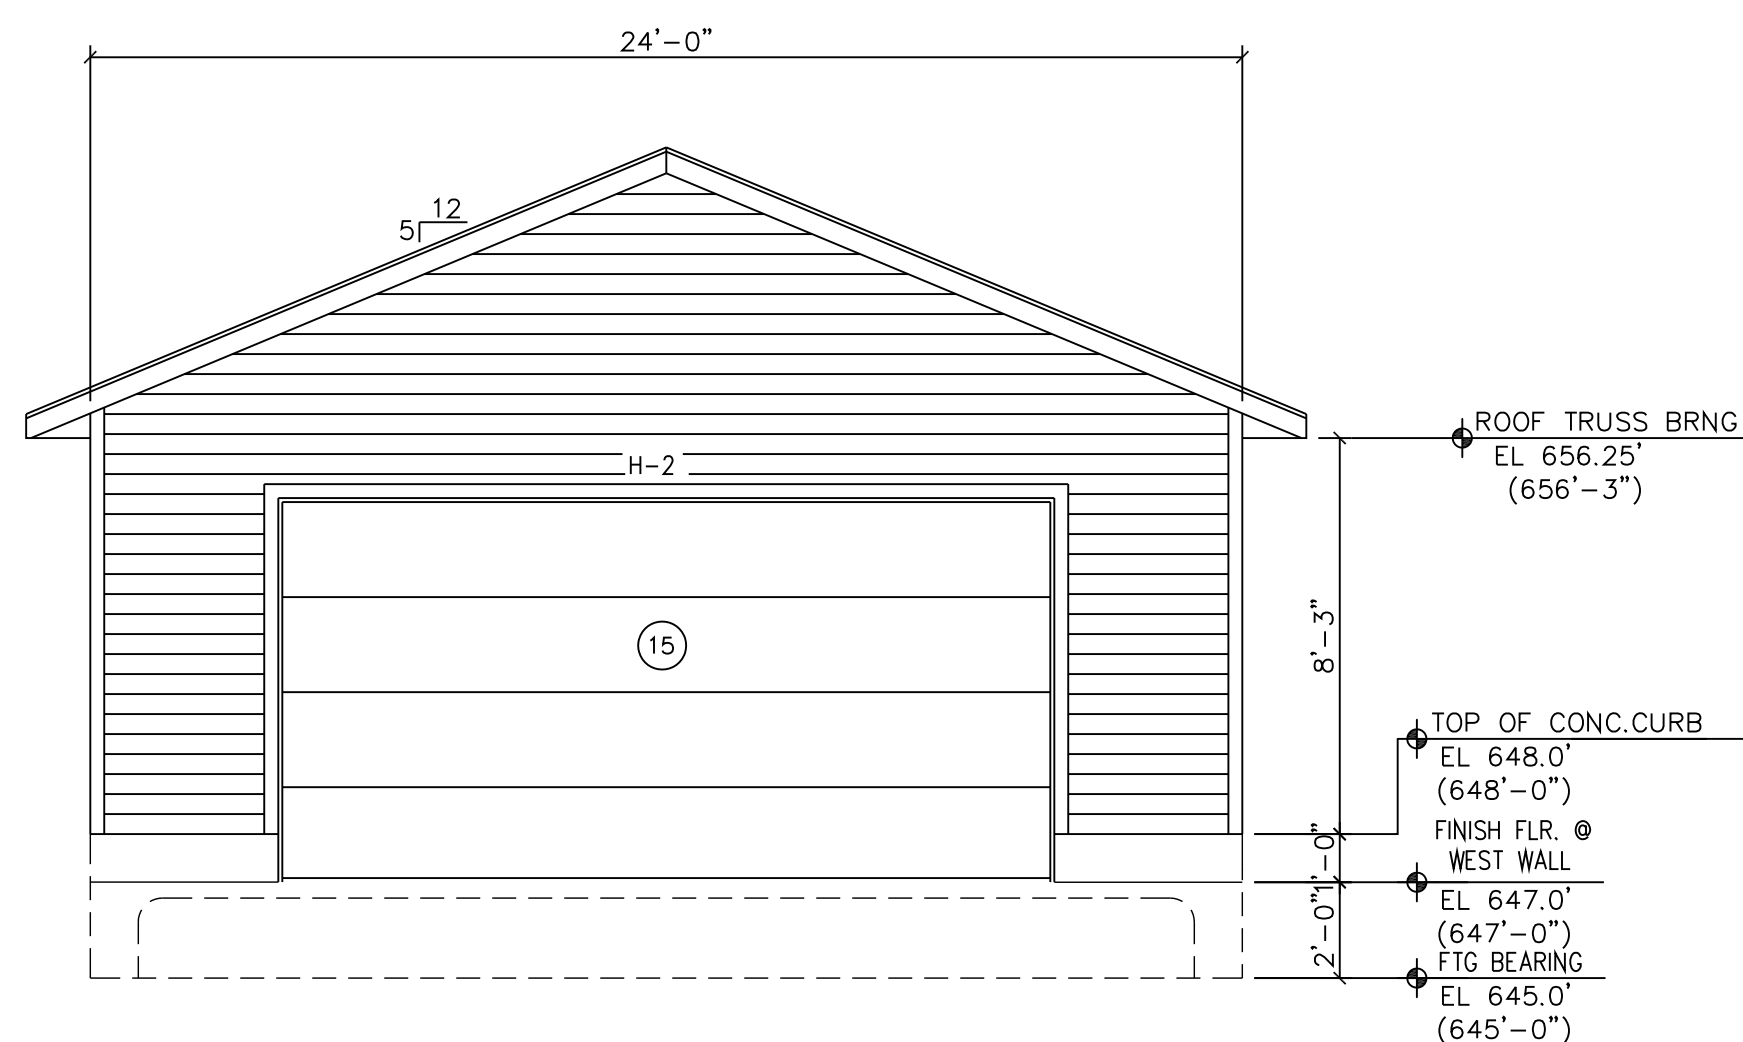

**EAST GARAGE ELEVATION \***  
1/4\"/>

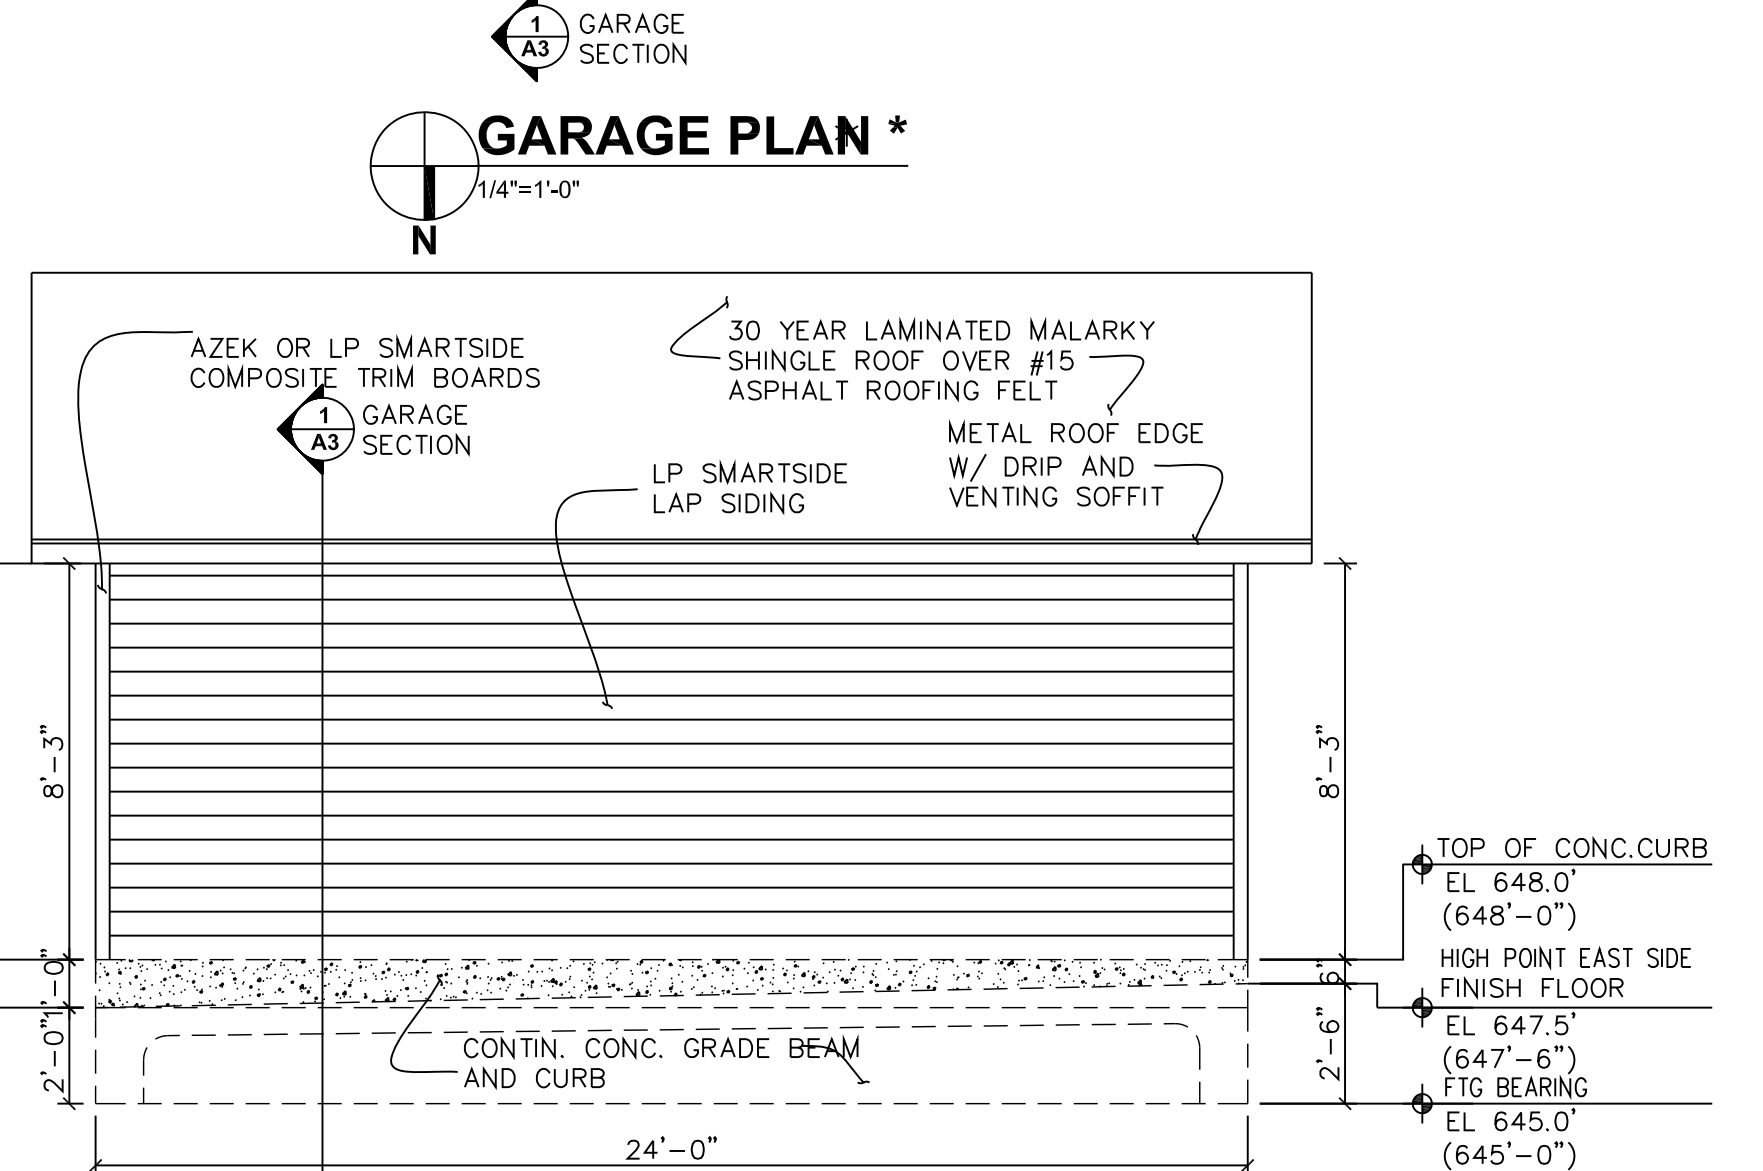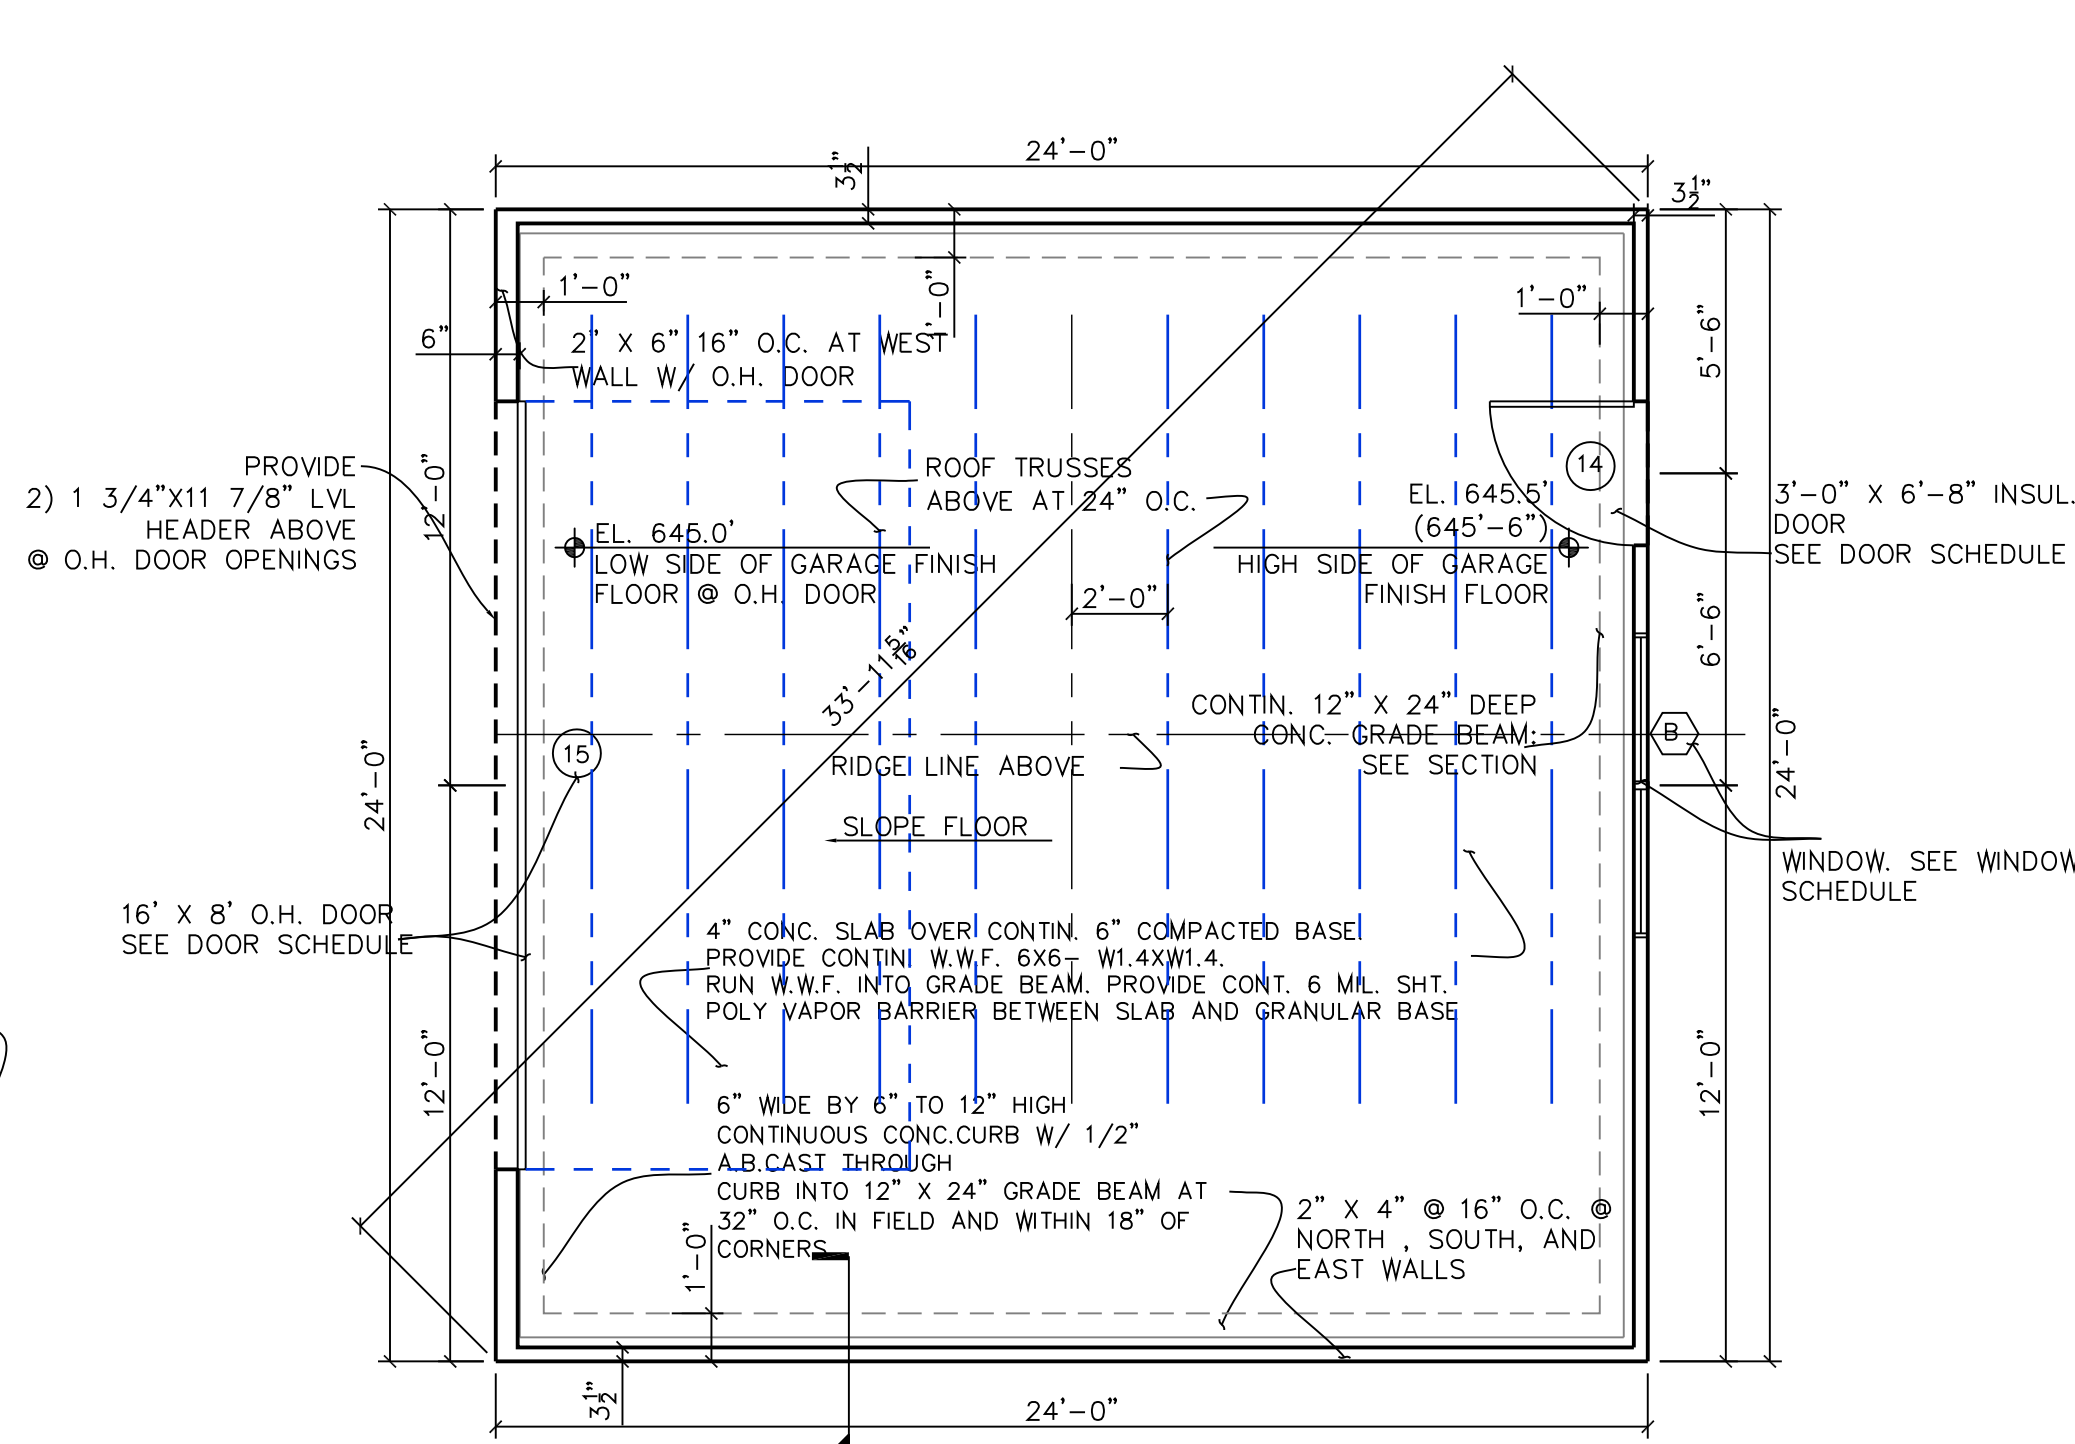

\* NOTE: VERIFY ALL GRADE, FINISH FLOOR, AND TRUSS BEARING ELEVATIONS. (TYP.)

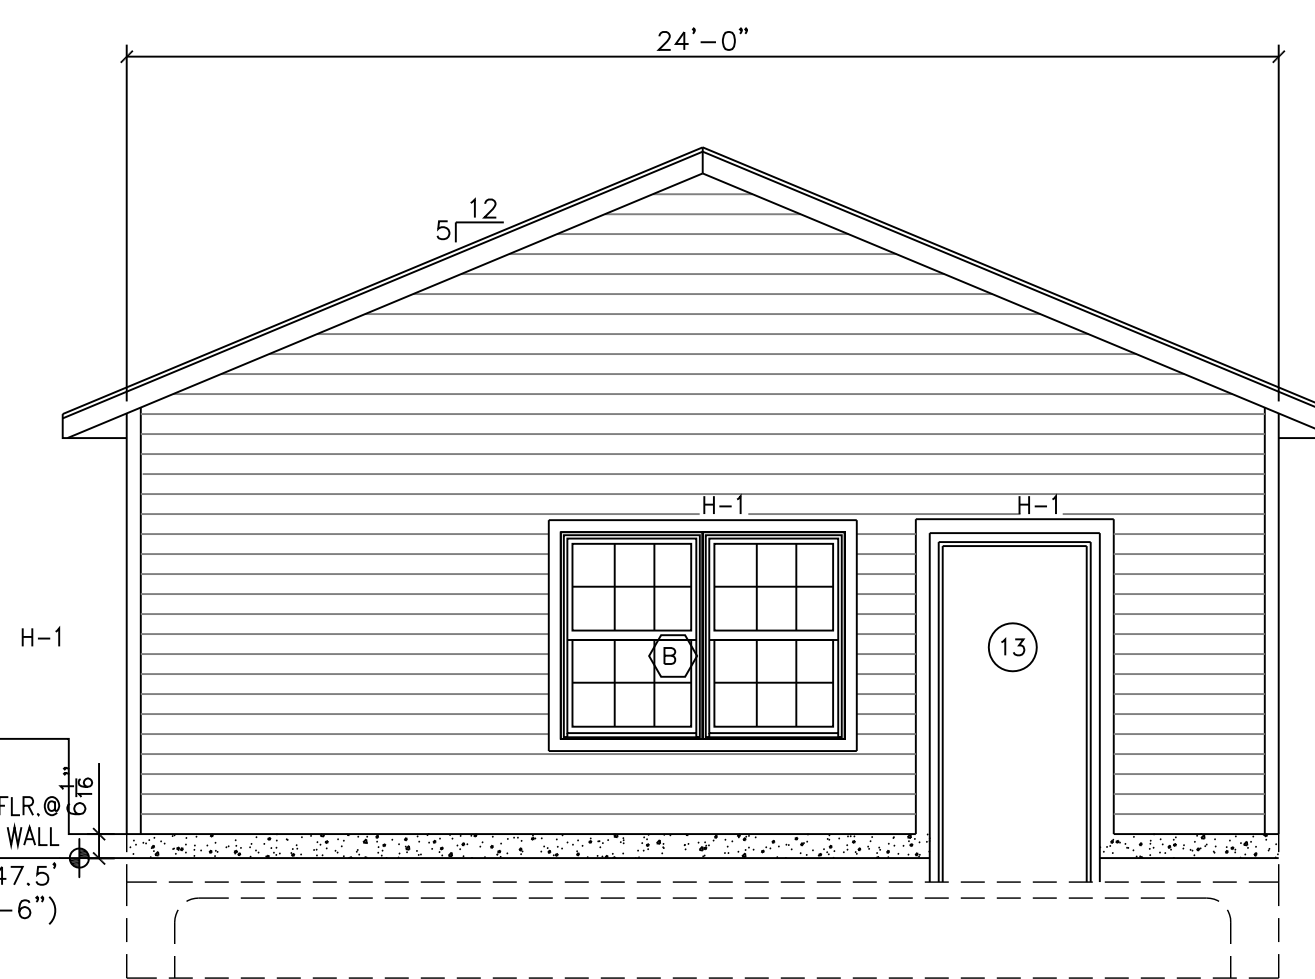

**WEST GARAGE ELEVATION \***  
1/4\"/>