




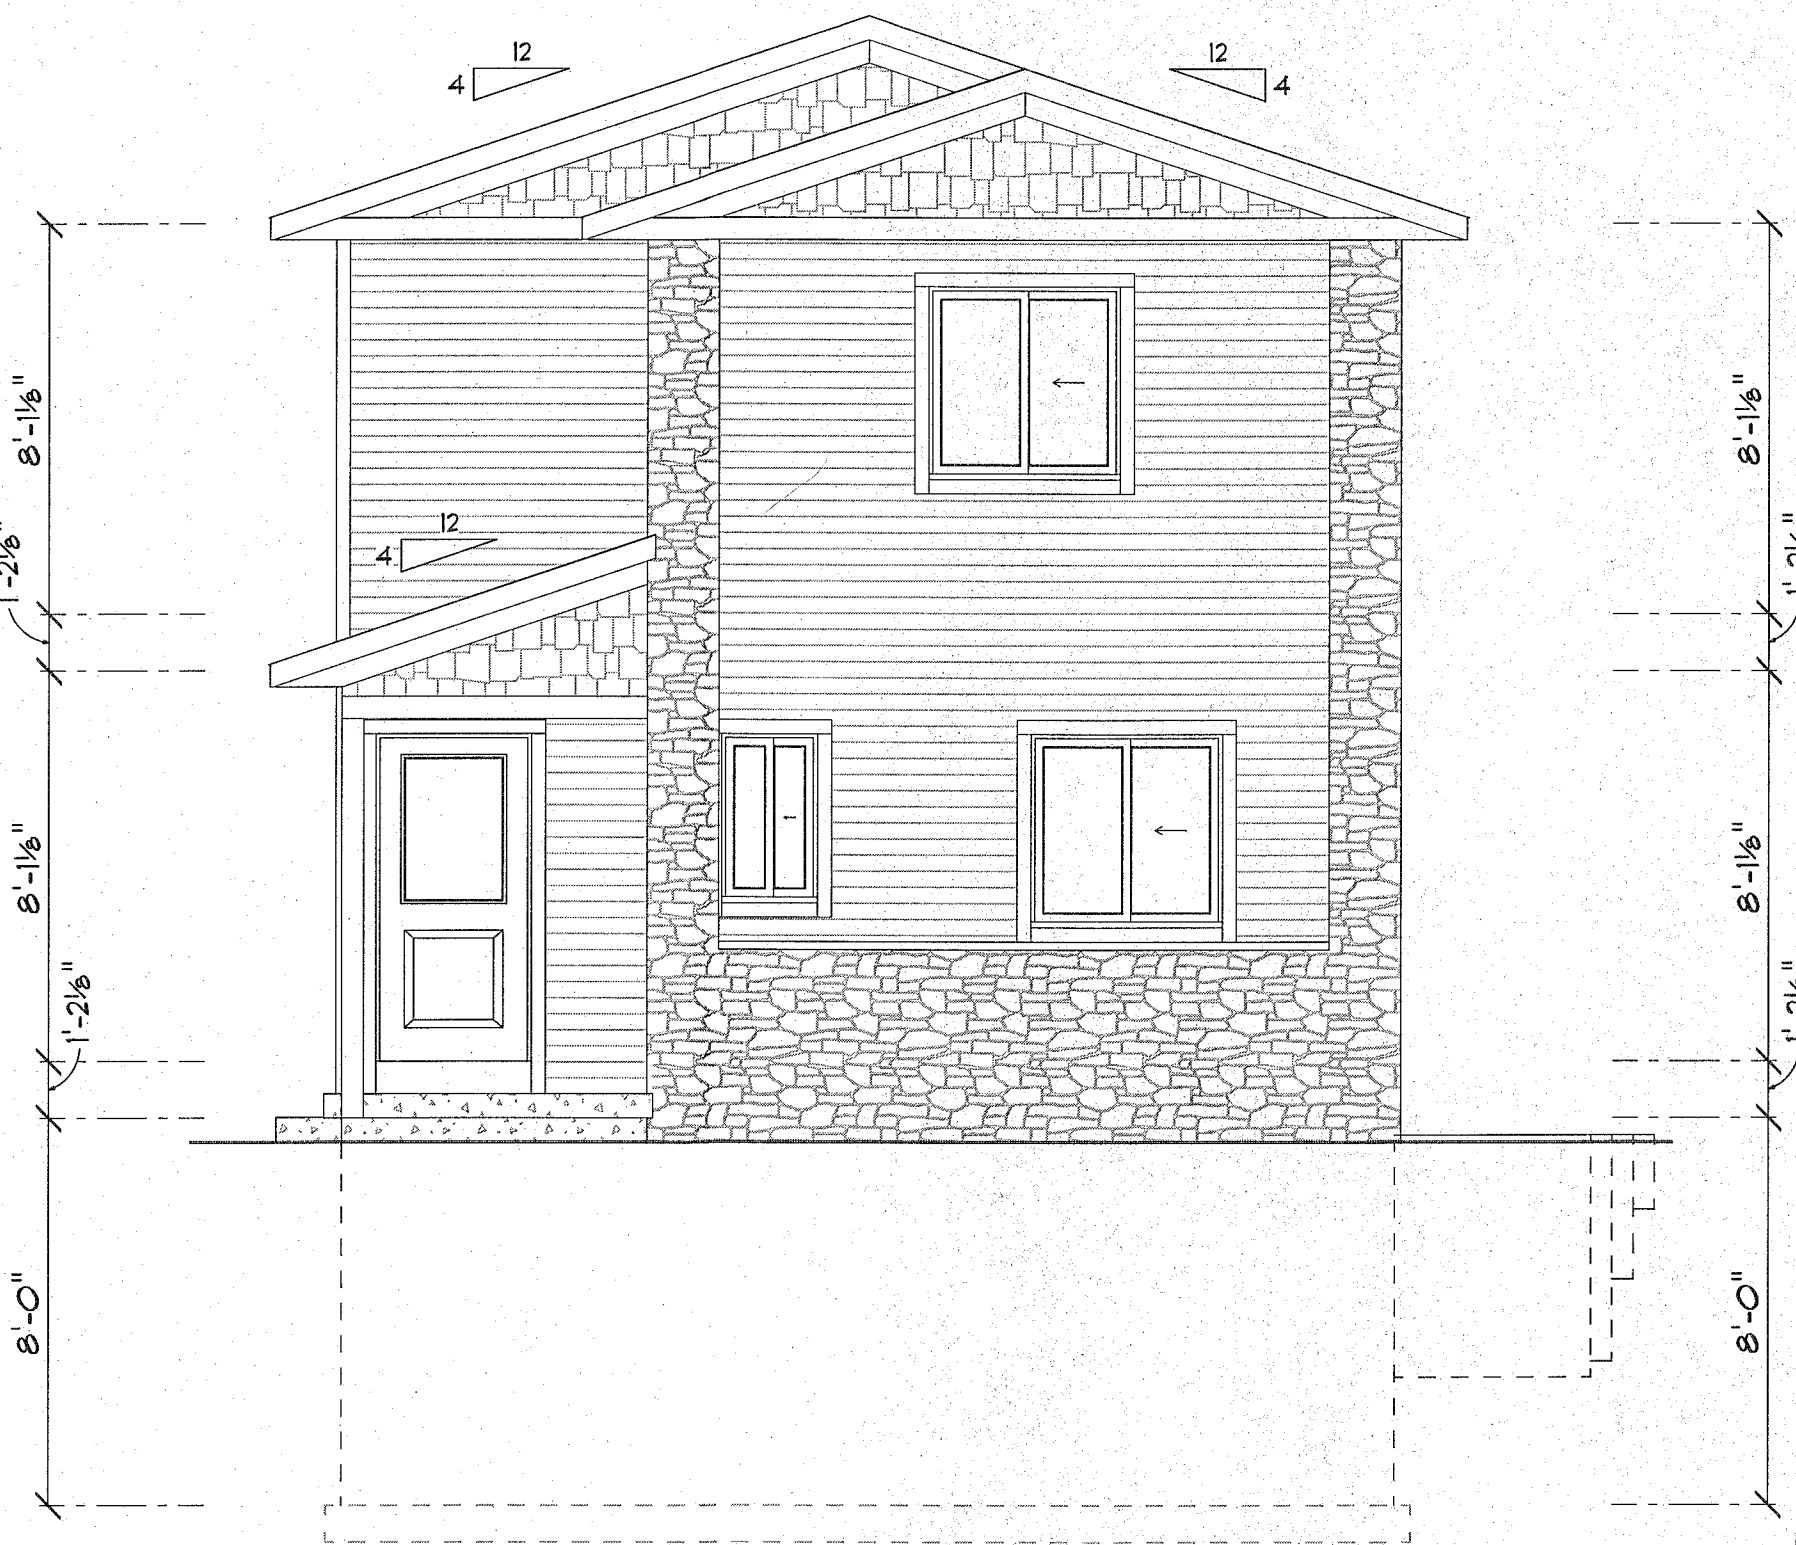


1 FRONT ELEVATION
A-1

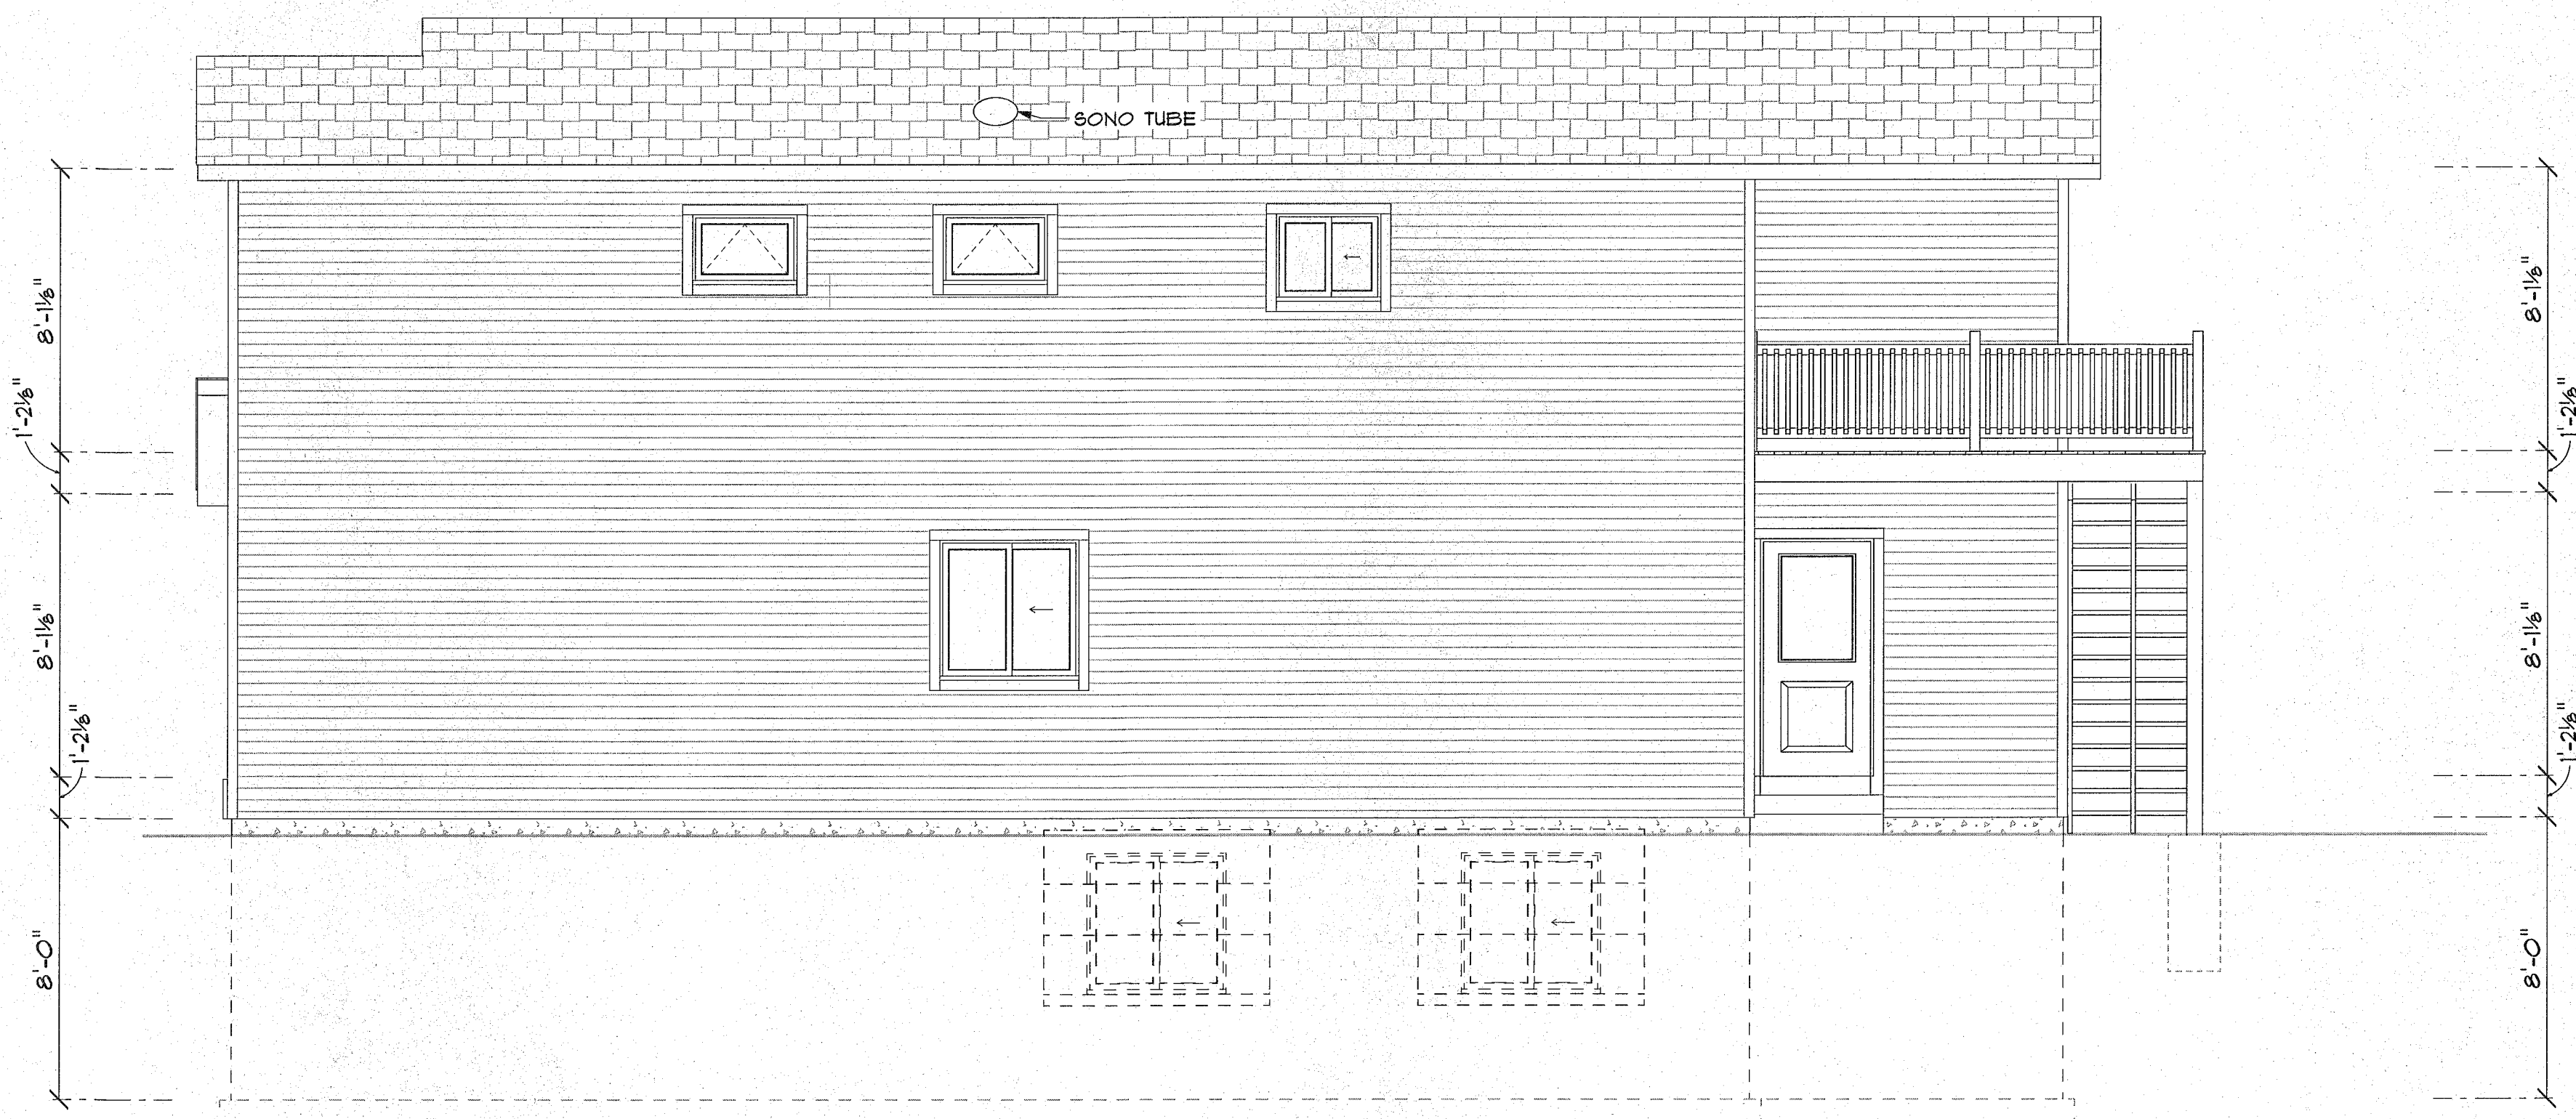

2 RIGHT ELEVATION
A-1

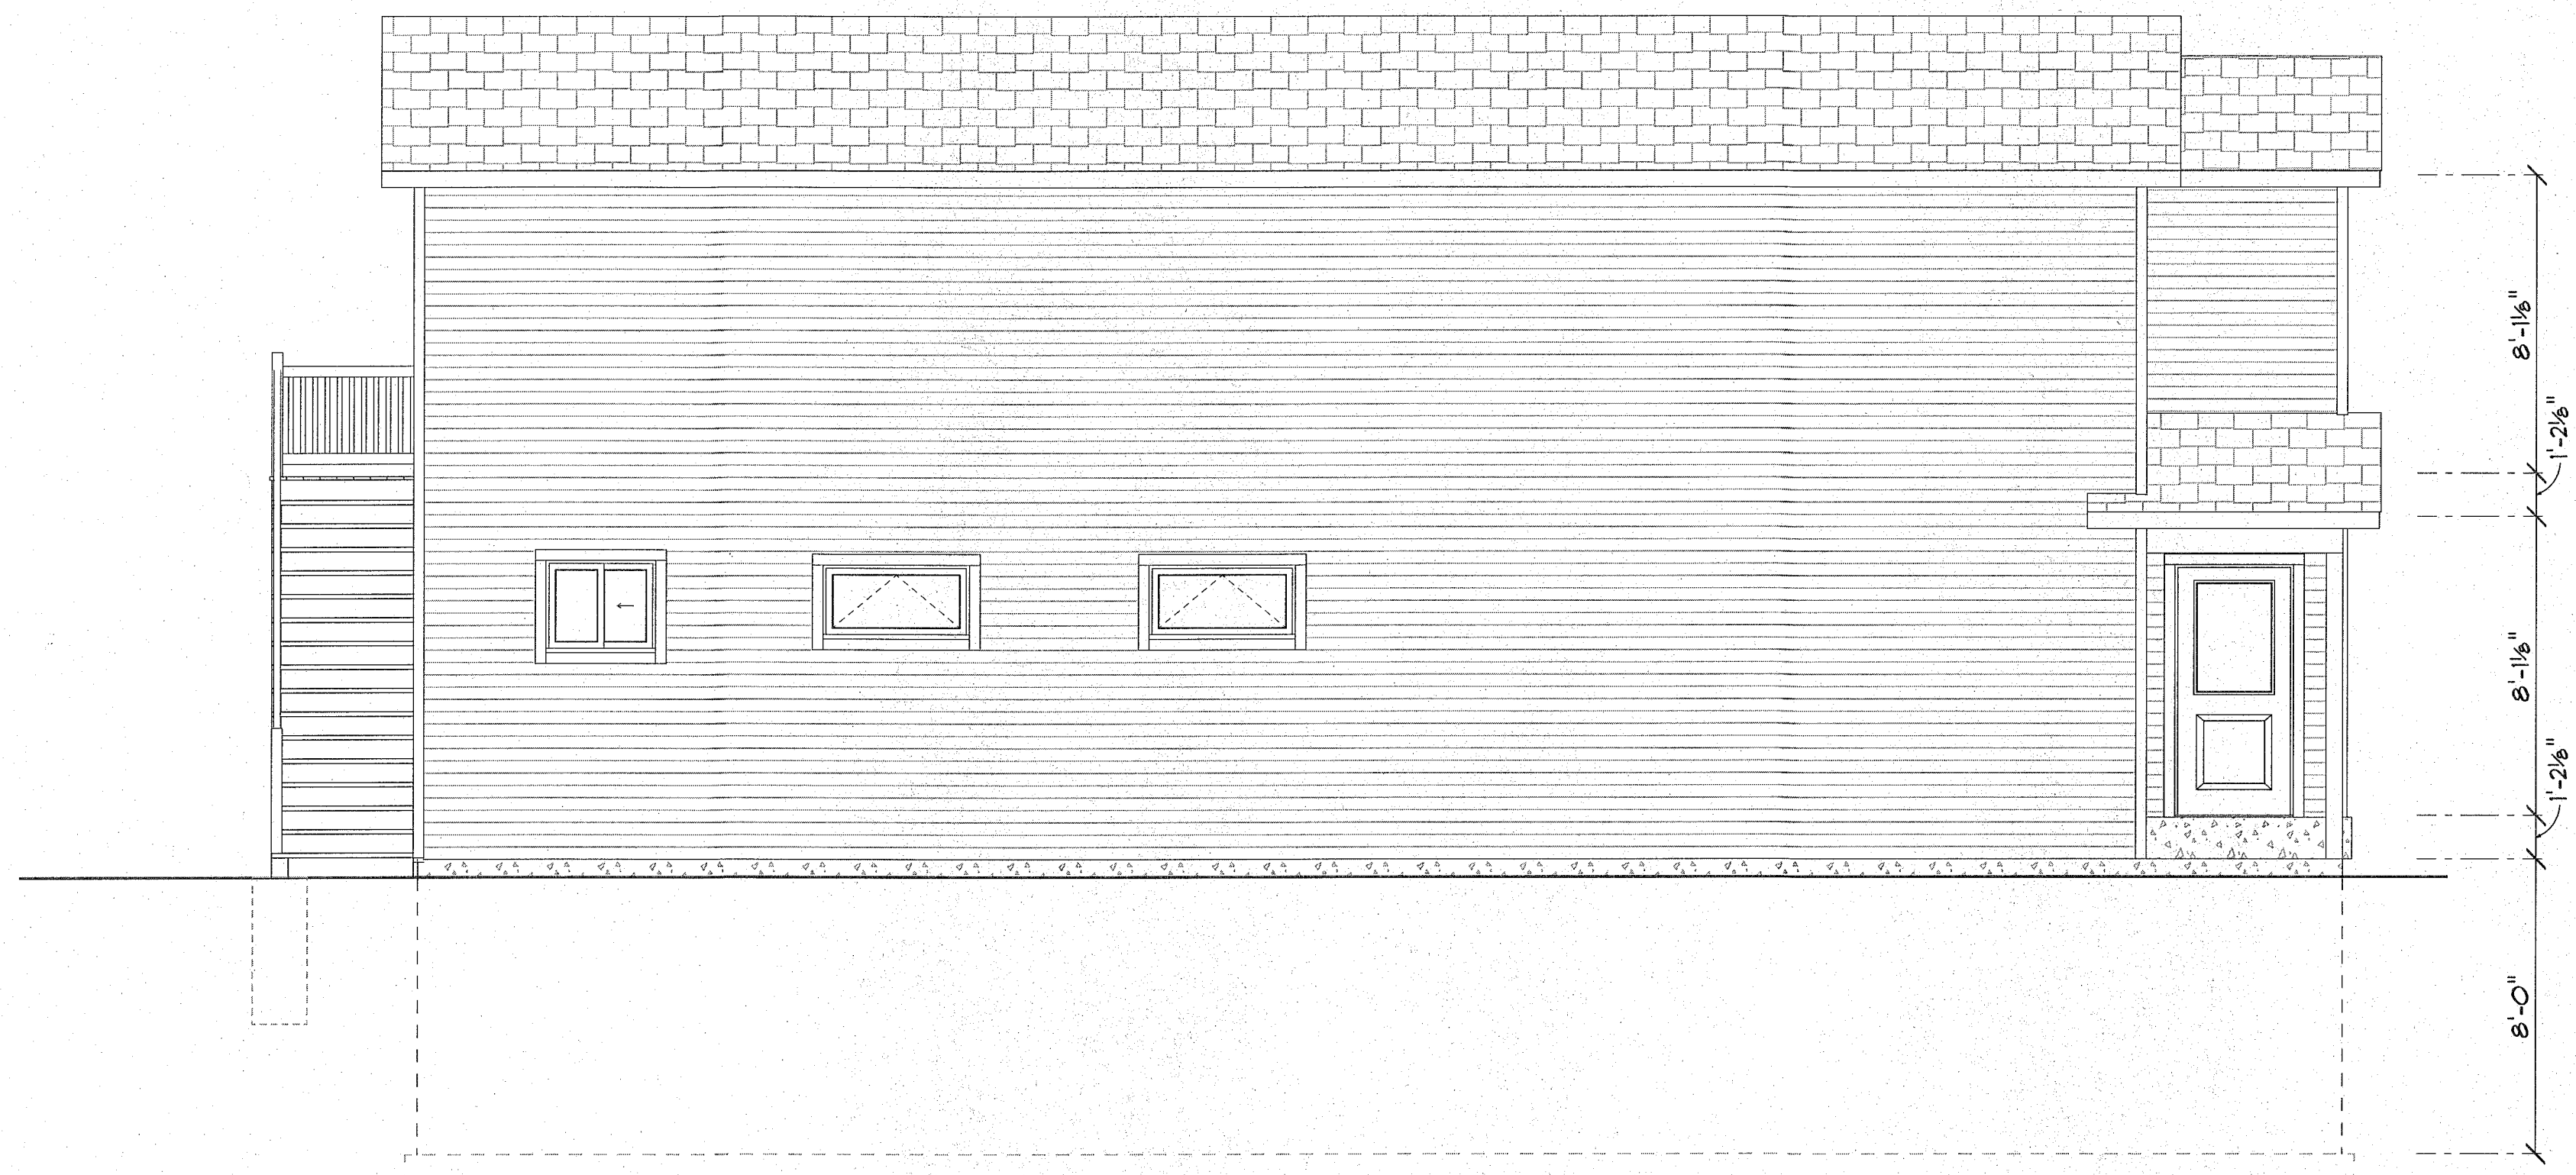


3 LEFT ELEVATION
A-1

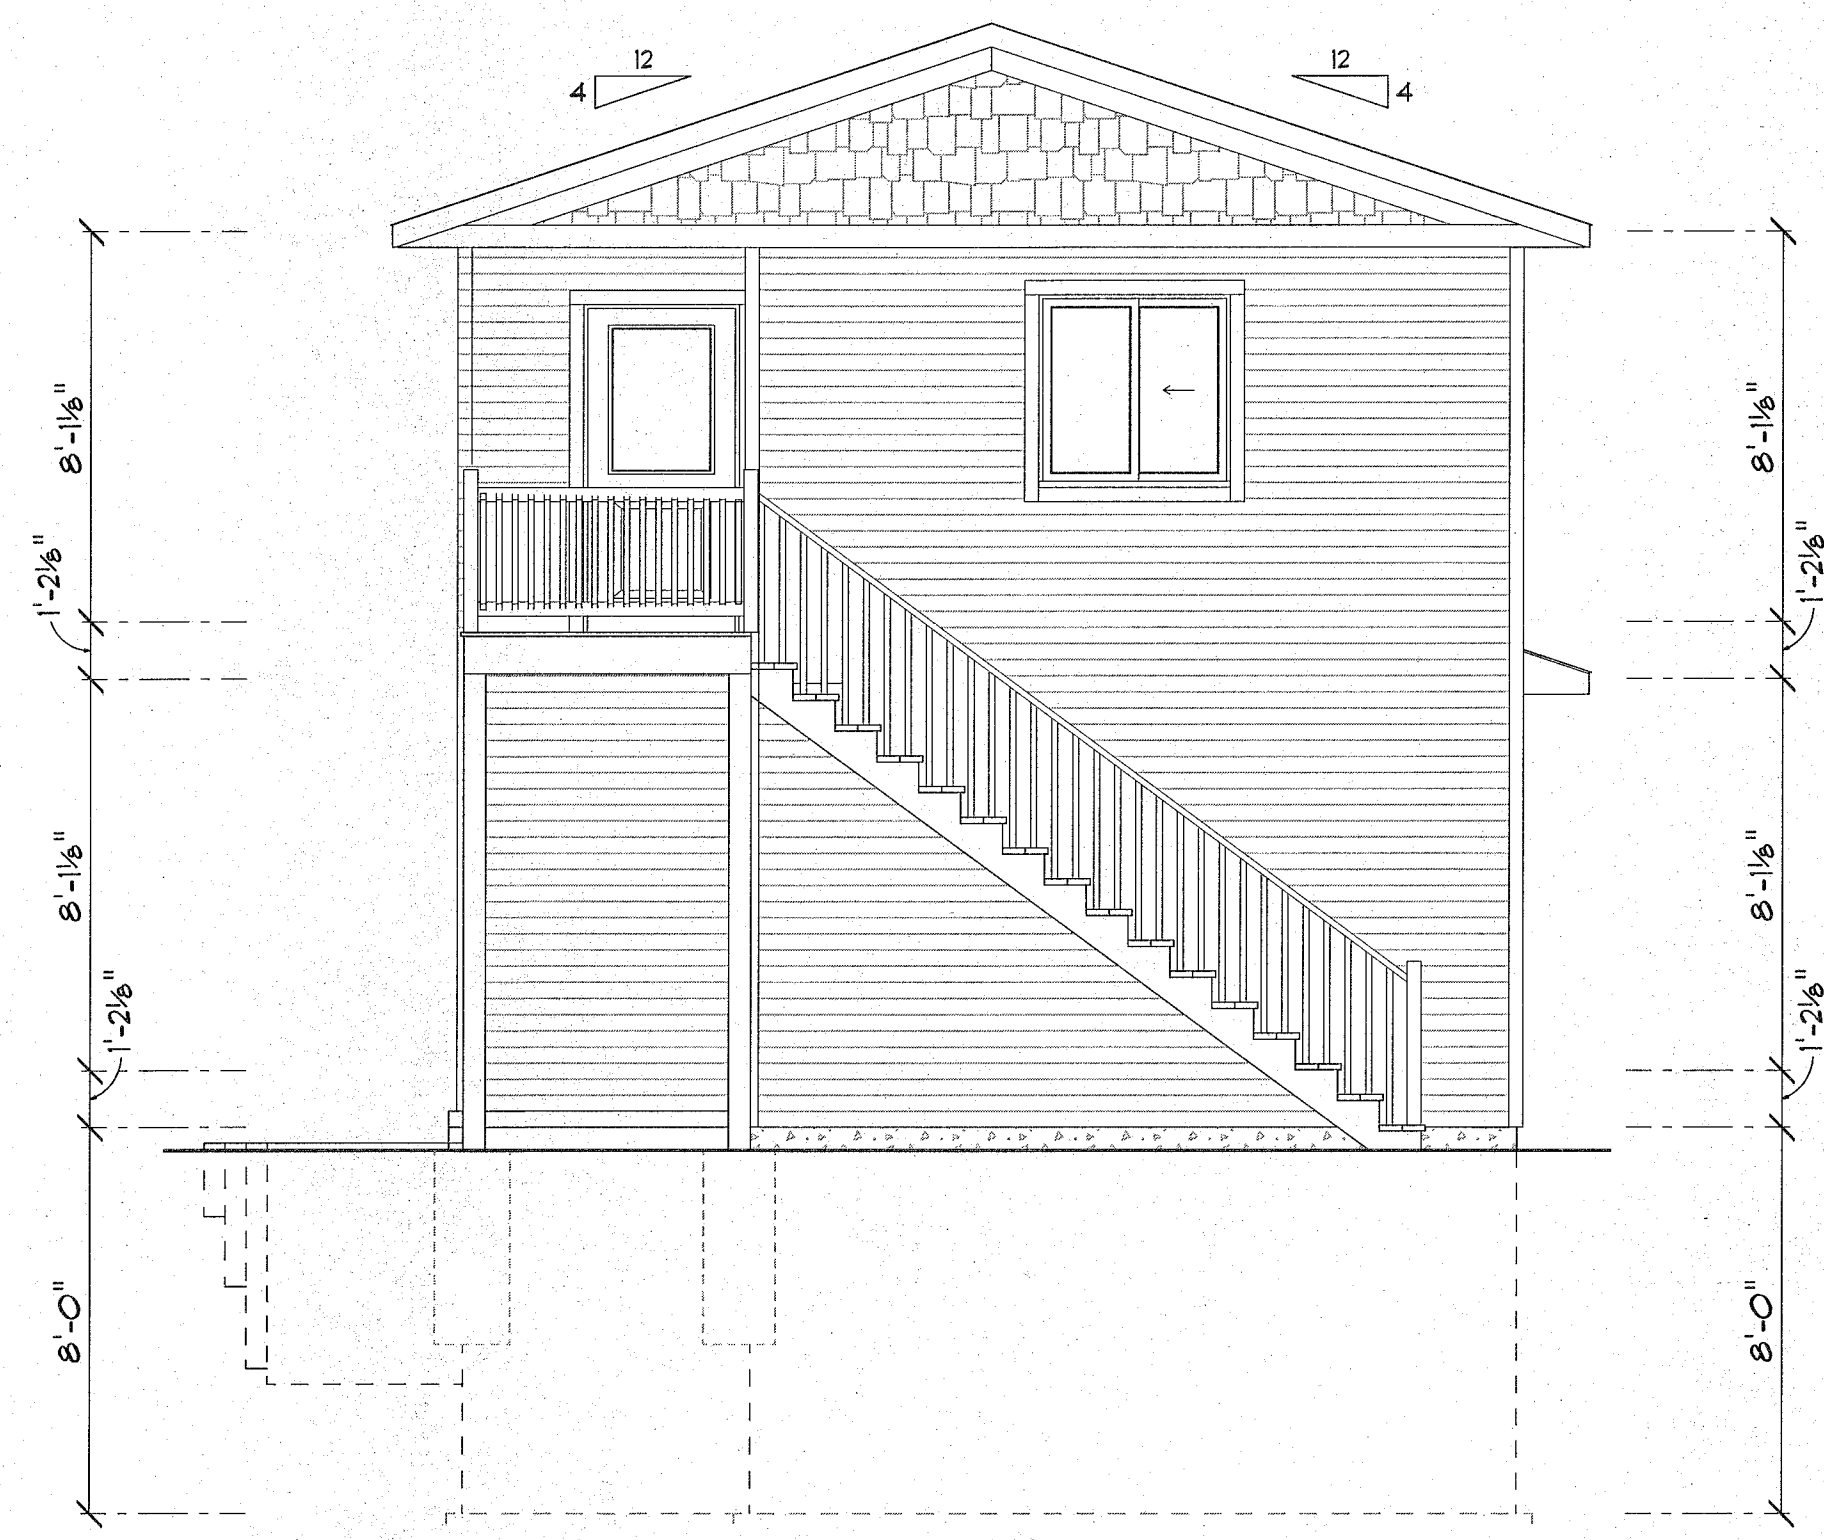

4 BACK ELEVATION
A-1

3/9/2018

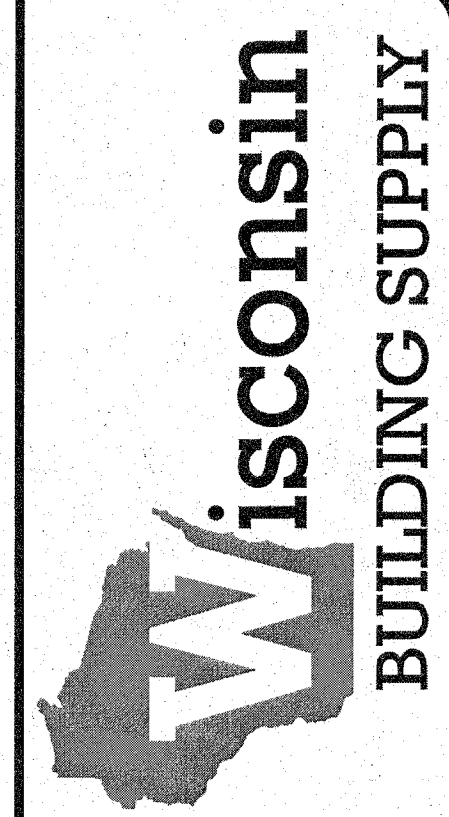

N5566 FRONTAGE RD.
ONALASKA, WI 54650
608-781-3900

IMPORTANT NOTE:
IT IS AGREED THAT ALTHOUGH EVERY EFFORT HAS BEEN MADE IN PREPARING AND CHECKING THESE PLANS FOR ACCURACY, THE ARCHITECT ASSUMES NO LIABILITY FOR ANY DISCREPANCIES, OMISSIONS, OR ERRORS. THE USER SHALL BE RESPONSIBLE FOR ANY DISCOVERED DISCREPANCIES. IT IS UNDERSTOOD THAT THE WISCONSIN UNIFORM BUILDING CODE AND LATEST EDITIONS FOR PLUMBING, MECHANICAL, AND ELECTRICAL SHALL TAKE PRECEDENCE OVER THESE ARCHITECTURAL PLANS.

17-090
622 S 8TH STREET
LA CROSSE, WI

DATE PRINTED: Friday, March 9, 2018

SCALE:
1/4" = 1'-0"

DRAWN BY: J.B.

SHEET #

A-1