


3/9/2018

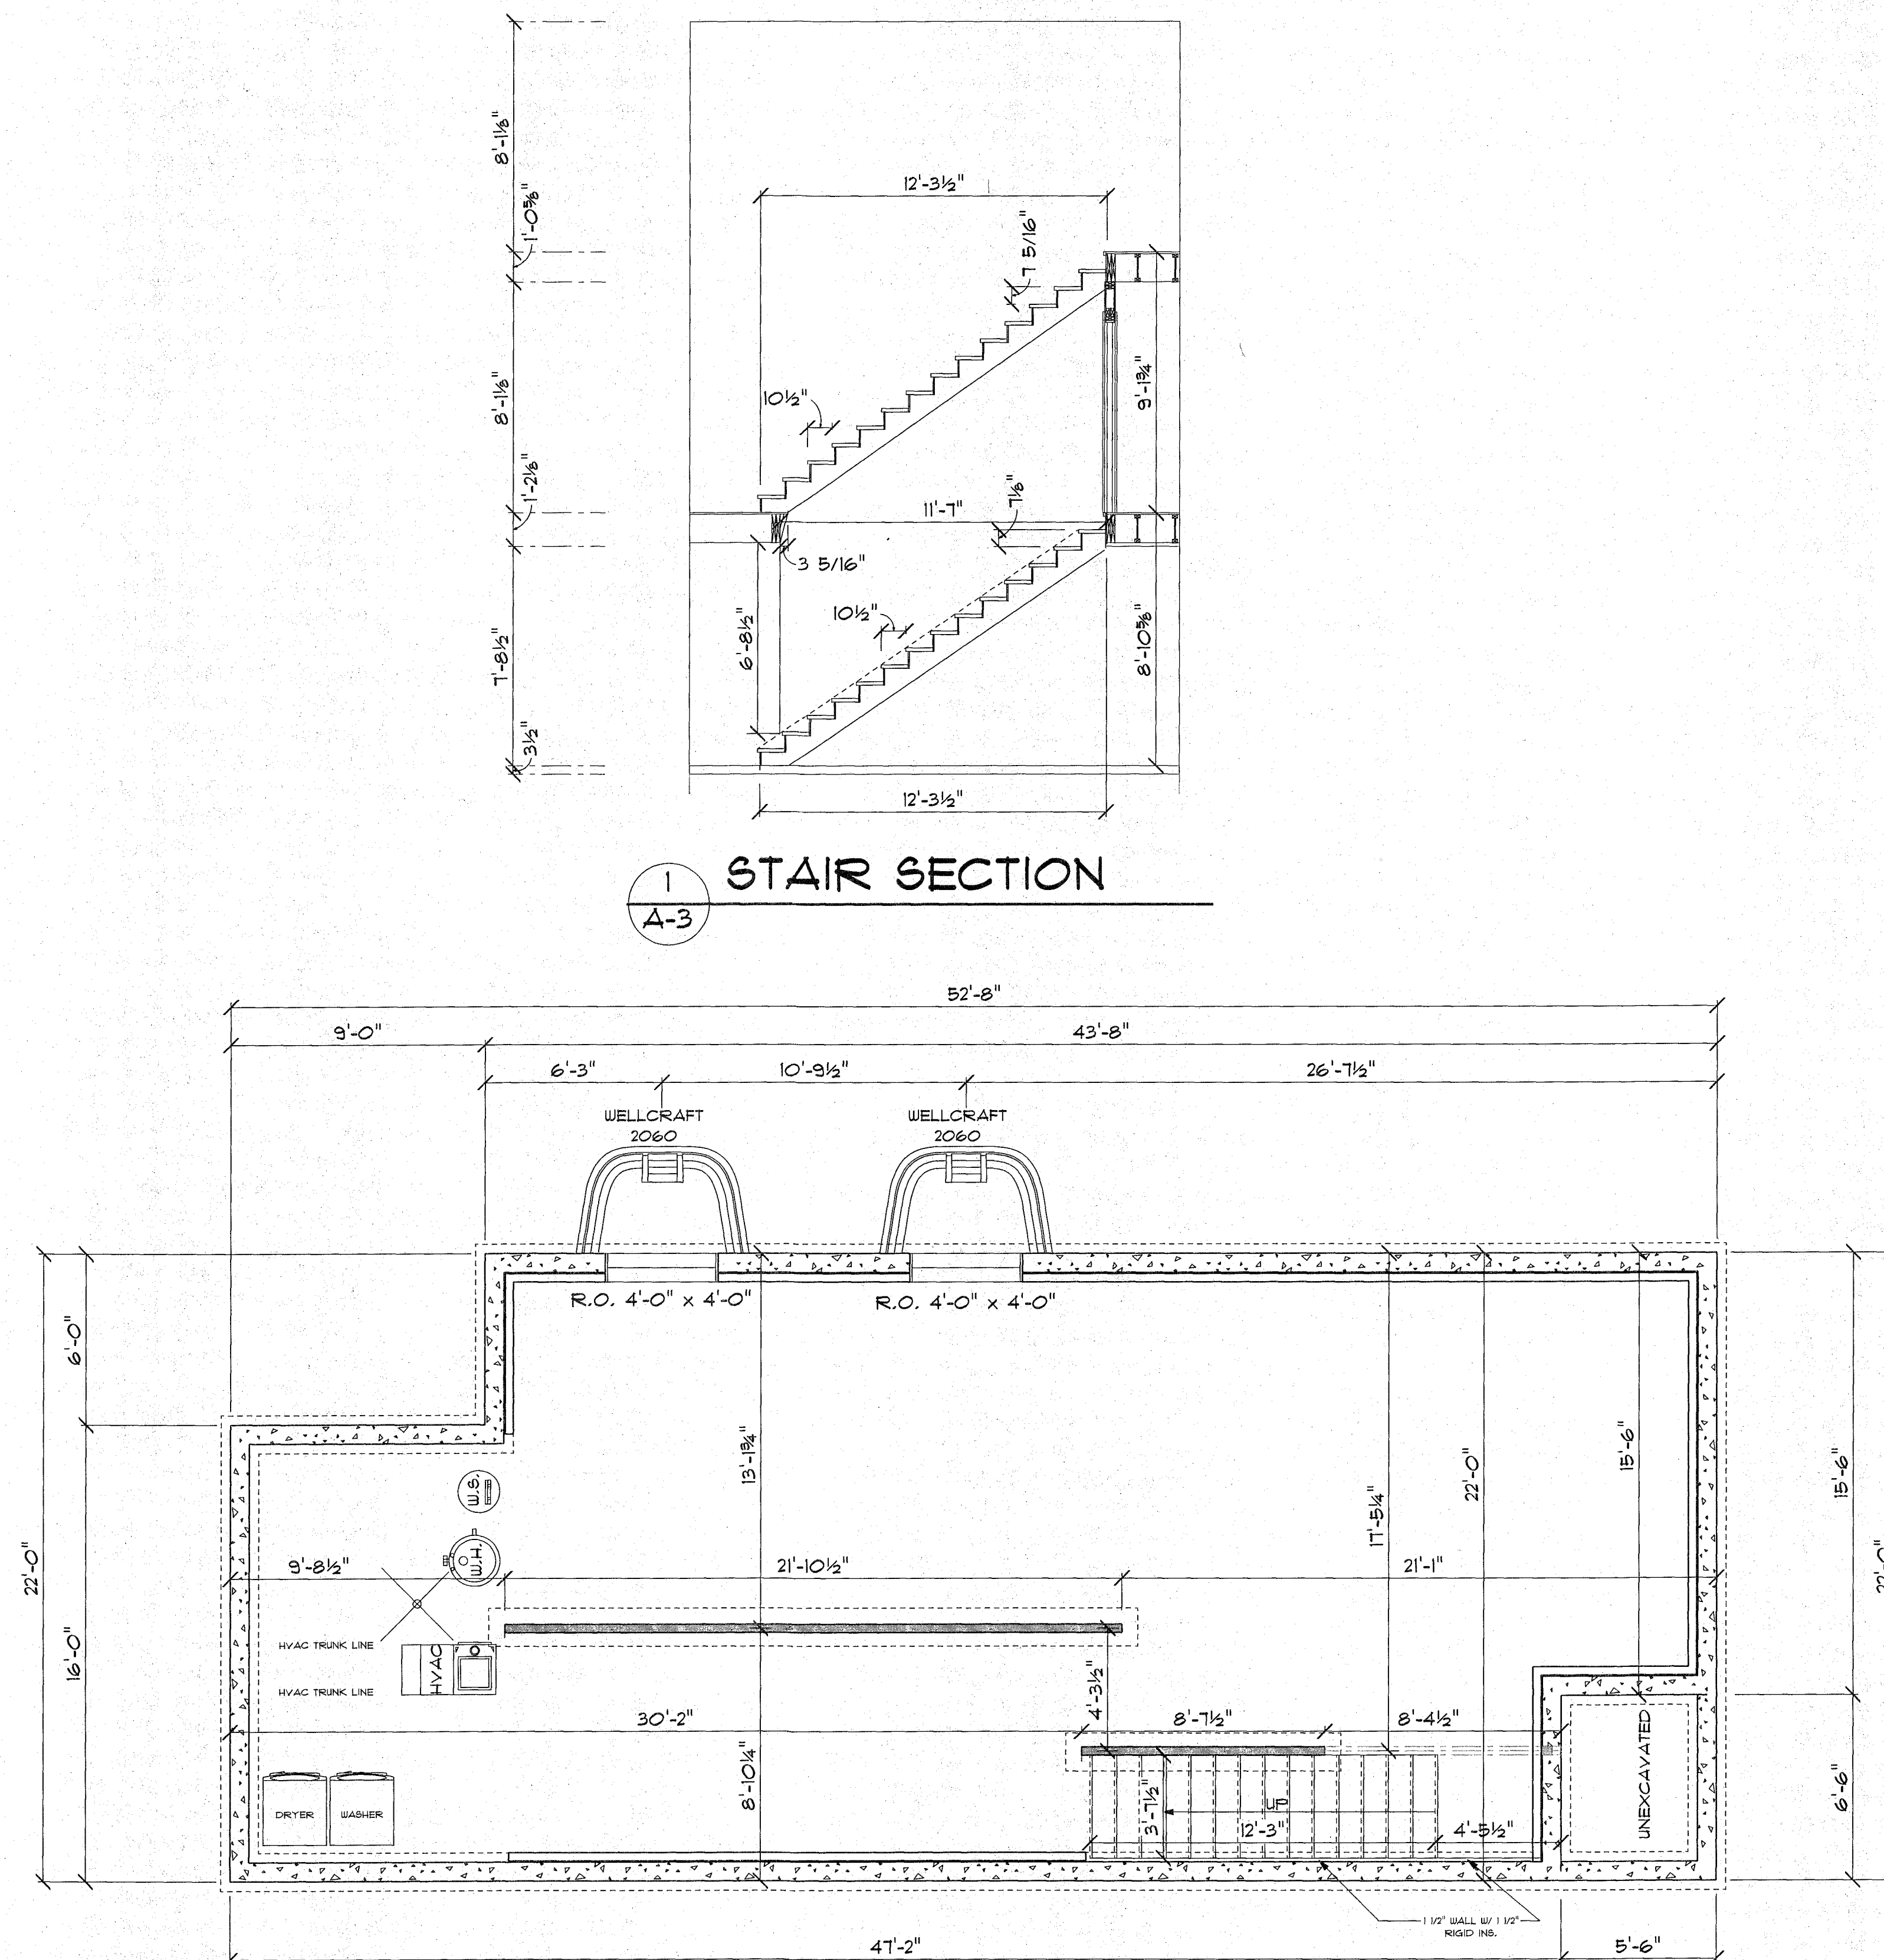

2 FOUNDATION PLAN
A-3


SPECIFICATIONS:
TOTAL NUMBER OF SILL PLATES: 1
FLOOR JOISTS: 11 1/8" I-JOIST
FLOOR SHEATHING: 3/4" T&G OSB
EXTERIOR WALLS:
LOWER: 2X6 @ 16" O.C.
MAIN: 2X6X 8'-1 1/8" @ 16" O.C.
UPPER: 2X6X 8'-1 1/8" @ 16" O.C.
EXTERIOR WALL SHEATHING: 1/16" OSB
HOUSEWRAP: "TYVEK" HOUSEWRAP
ROOF FRAMING: ENGINEERED TRUSSES @ 24" O.C.
W/ 1" ENERGY HEELS
ROOF SHEATHING: 15/32" OSB
ROOF FELT: 15# FELT
ROOF INSULATION: R-50 BLOWN IN FIBERGLASS
WINDOWS:
LOE DUALPANE W/ ARGON
EXTERIOR HOUSE DOORS:
THERMA TRU STEEL DOORS

UNLESS OTHERWISE NOTED:
HEADER HEIGHTS
8'-1 1/8" WALLS 6'-9 3/8"

NOTE:
DO NOT USE CABINETS ON PLAN
FOR REFERENCE. USE SEPARATE
CABINET PRINTS.

POCKET DOOR R.O.'S
2'-0" X 6'-8" = 4'-2" X 1'-0 1/4"
2'-4" X 6'-8" = 4'-10" X 1'-0 1/4"
2'-6" X 6'-8" = 5'-2" X 1'-0 1/4"
2'-8" X 6'-8" = 5'-6" X 1'-0 1/4"
3'-0" X 6'-8" = 6'-2" X 1'-0 1/4"
FRENCH DOOR R.O.'S
2'-2 6" X 6'-8" = 5'-3" X 82 1/2"
2'-2 8" X 6'-8" = 5'-1" X 82 1/2"

UNLESS OTHERWISE NOTED:
DIMENSIONS/EXTENSIONS ON
FOUNDATION PLAN ARE FROM
EXTERIOR OF POURED WALL &
CENTER OF INTERIOR BRG. WALL & POSTS

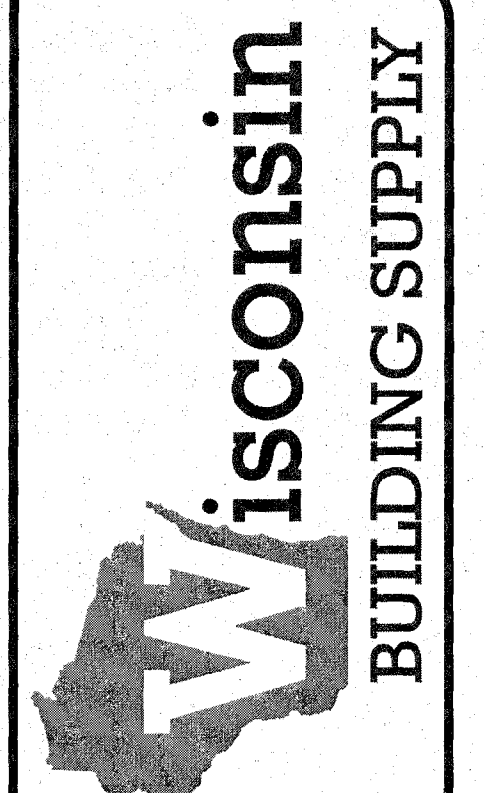

N5566 FRONTAGE RD.
ONALASKA, WI 54650
608-781-3300

IMPORTANT NOTE:
IT IS AGREED THAT ALTHOUGH EVERY EFFORT HAS BEEN MADE IN
THE PREPARATION OF THESE PLANS, THE USER SHALL BE
GENERAL CONTRACTOR/OWNER THAT REVIEW ALL DIMENSIONS, DETAILS
AND NOTES BEFORE BEGINNING ANY CONSTRUCTION AND IS HEREBY
HELD RESPONSIBLE FOR ANY DISCOVERED DISCREPANCIES.
IT IS UNDERSTOOD THAT THE WISCONSIN UNIFORM BUILDING CODE AND
LAYOUT DRAWINGS FOR FLOOR AND ROOF TRUSSES SHALL TAKE FINAL
PRECEDENCE OVER THESE ARCHITECTURAL PLANS.

17-090
622 S 8TH STREET
LA CROSSE, WI

DATE PRINTED: Friday, March 9, 2018

SCALE:
1/4" = 1'-0"

DRAWN BY: J.B.

SHEET *

A-3