




SIDEWALK PAVING & JOINTING

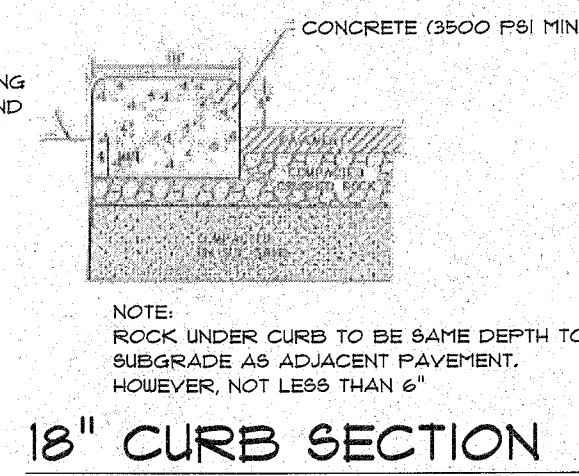


18" CURB SECTION

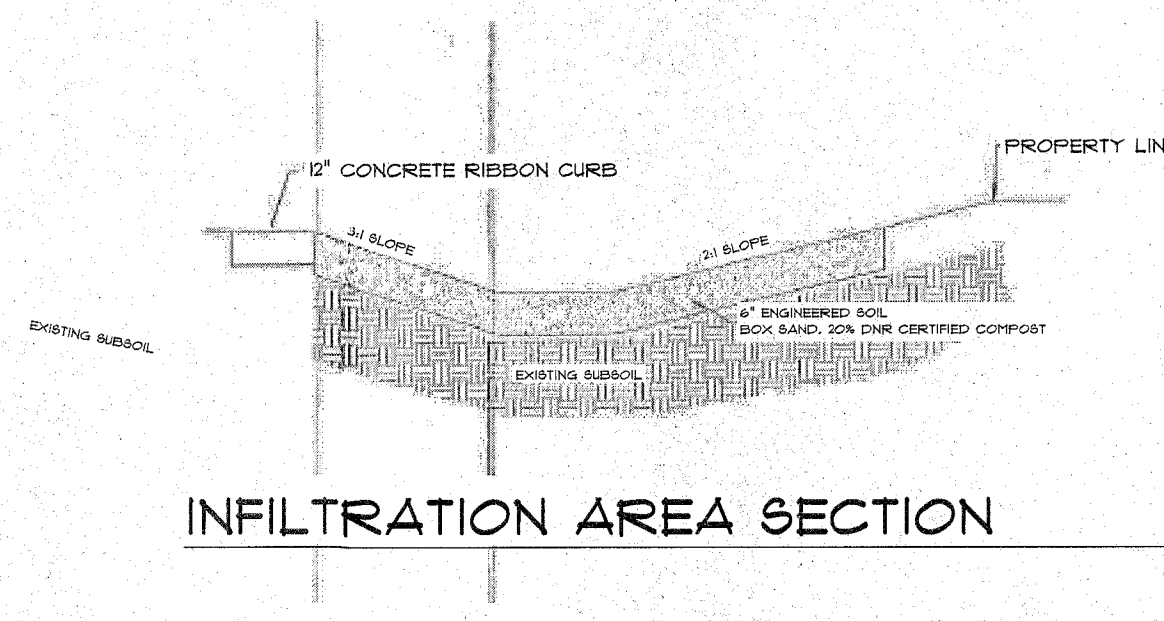

INFILTRATION AREA SECTION

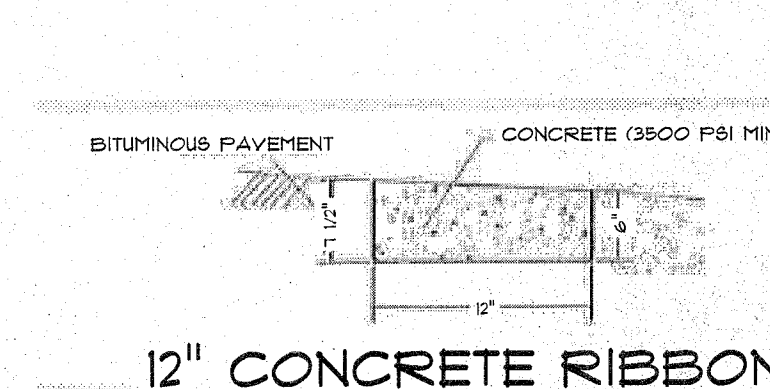


12" CONCRETE RIBBON CURB

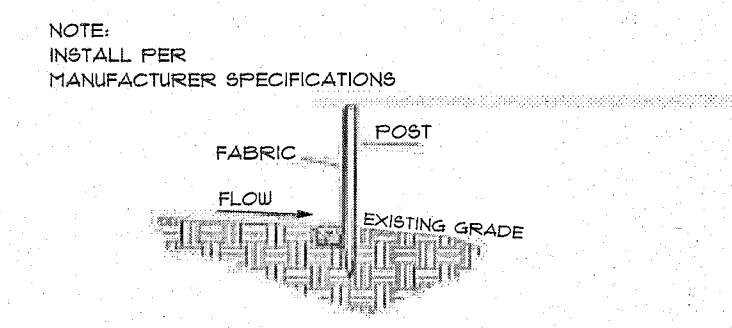

TYPICAL SILT FENCE INSTALLATION


NOTE:
SILT FENCE TO BE INSTALLED ON NORTH,
EAST, SOUTH, AND WEST PERIMETERS

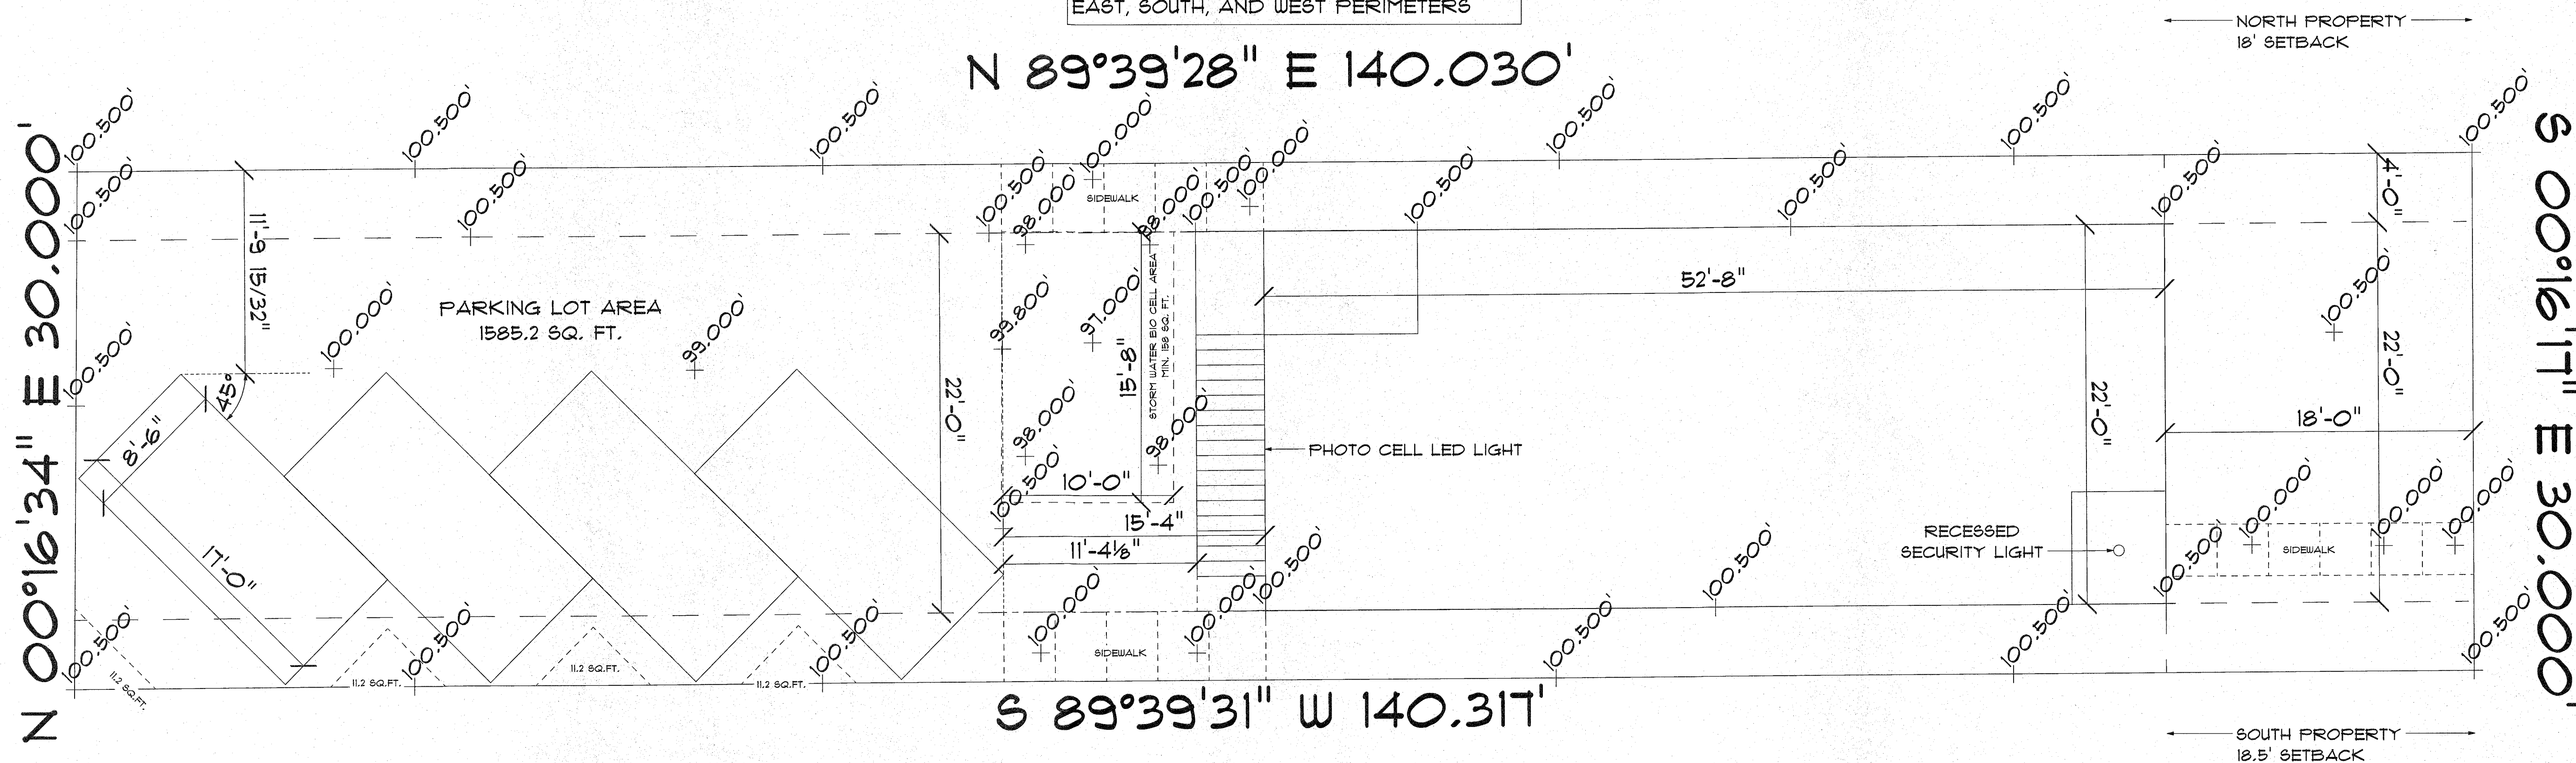

STORM WATER MANAGEMENT PLAN /GRADING PLAN

1
A-8 SITE PLAN

3/9/2018

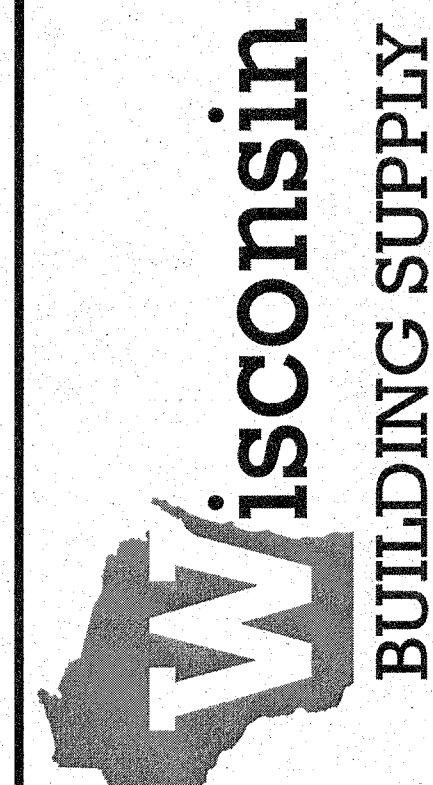

N5566 FRONTAGE RD.
ONALASKA, WI 54650
608-781-3900

IMPORTANT NOTE:
IT IS AGREED THAT ALTHOUGH EVERY EFFORT HAS BEEN MADE IN
PREPARING AND CHECKING THESE PLANS FOR ACCURACY, THE
OWNER SHALL BE RESPONSIBLE FOR ANY DISCREPANCIES
AND NOT BE RESPONSIBLE FOR ANY DISCOVERED DISCREPANCIES.
IT IS UNDERSTOOD THAT THE WISCONSIN UNIFORM ZONING CODE AND
LAYOUT DRAWINGS FOR FLOOR AND ROOF TRUSSES SHALL TAKE FINAL
PRECEDENCE OVER THESE ARCHITECTURAL PLANS.

17-090
622 S 8TH STREET
LA CROSSE, WI

DATE PRINTED: Friday, March 9, 2018

SCALE:

DRAWN BY: J.B.

SHEET #

A-8