


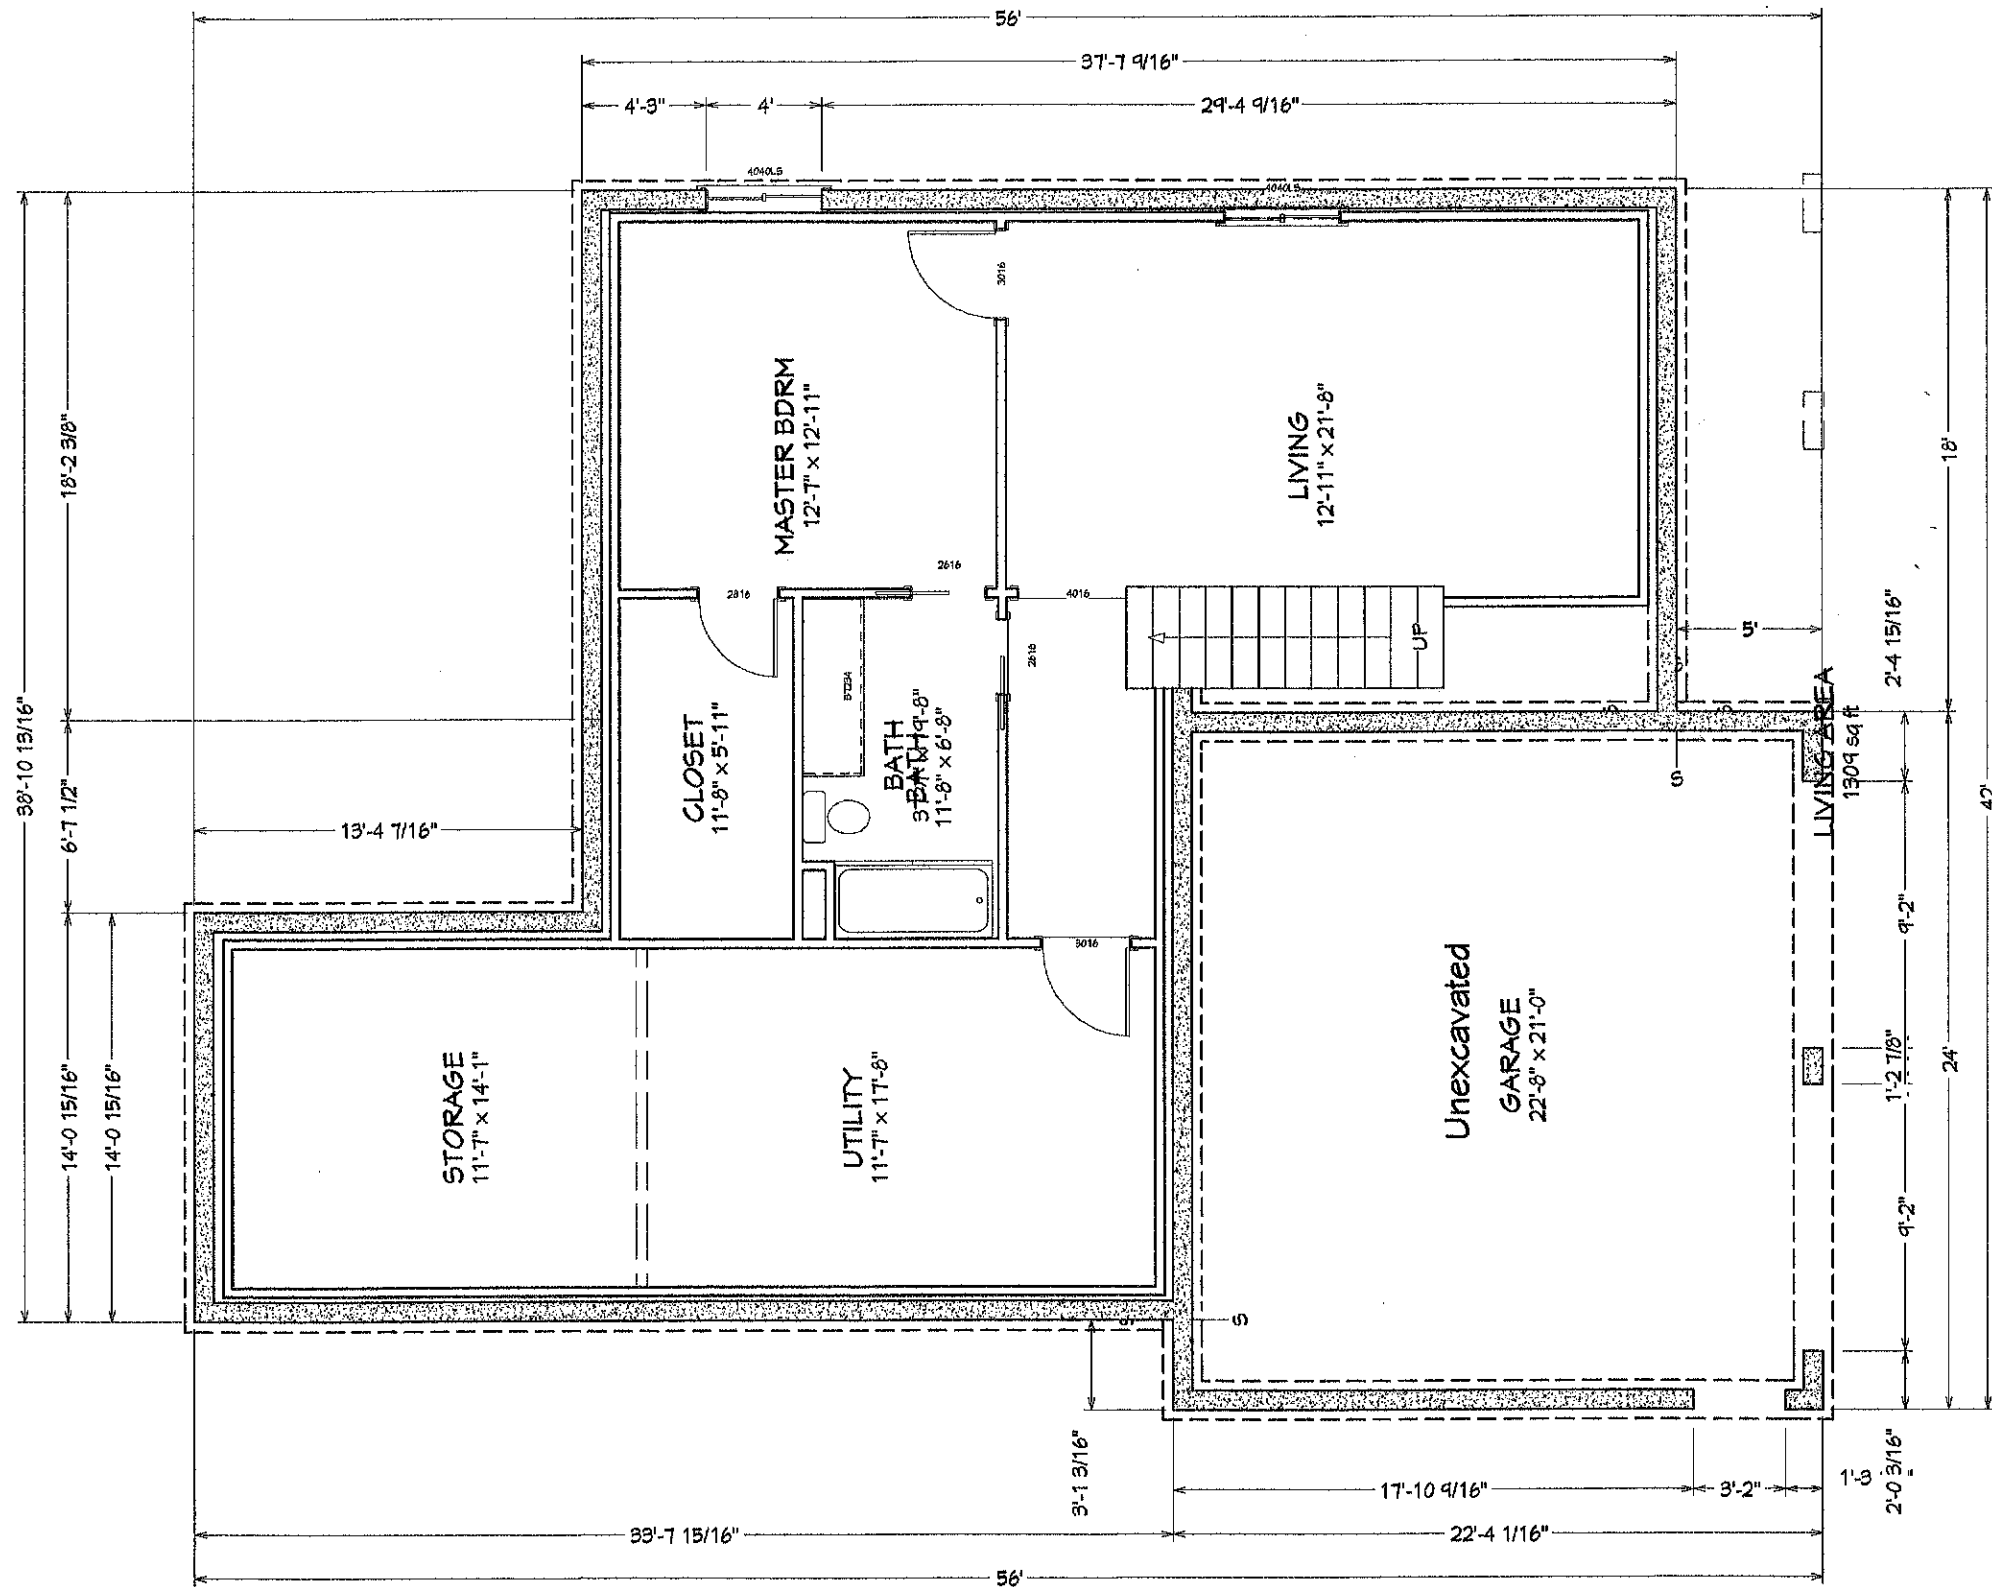

LIVING AREA
1304 sq ft

Foundation

NO.	DESCRIPTION	BY	DATE

SHEET TITLE:
Lower Level

PROJECT DESCRIPTION:
915 5th Ave

DRAWINGS PROVIDED BY:
**DESIGNER -
Shawn D. Ward
Ward Construction LLC.**

DATE:

4/1/2018


SCALE:

SHEET:


A-2B




Front Elevation

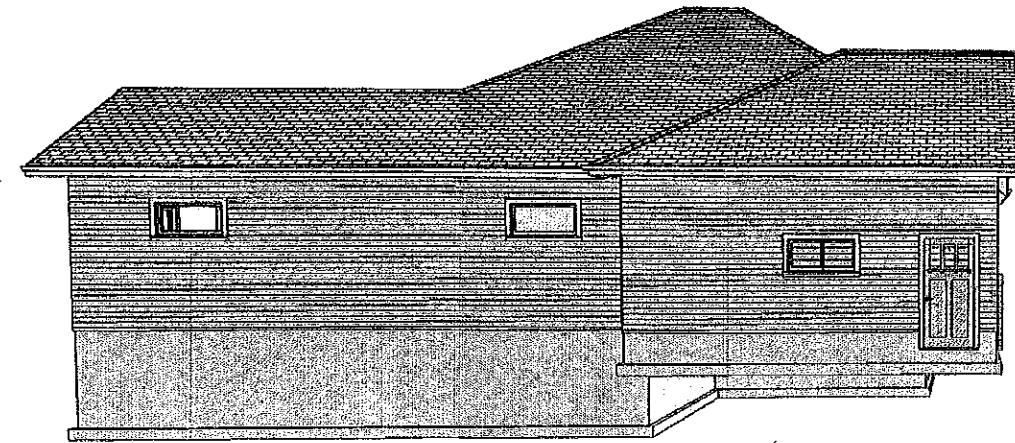

Left Side Elevation (North)

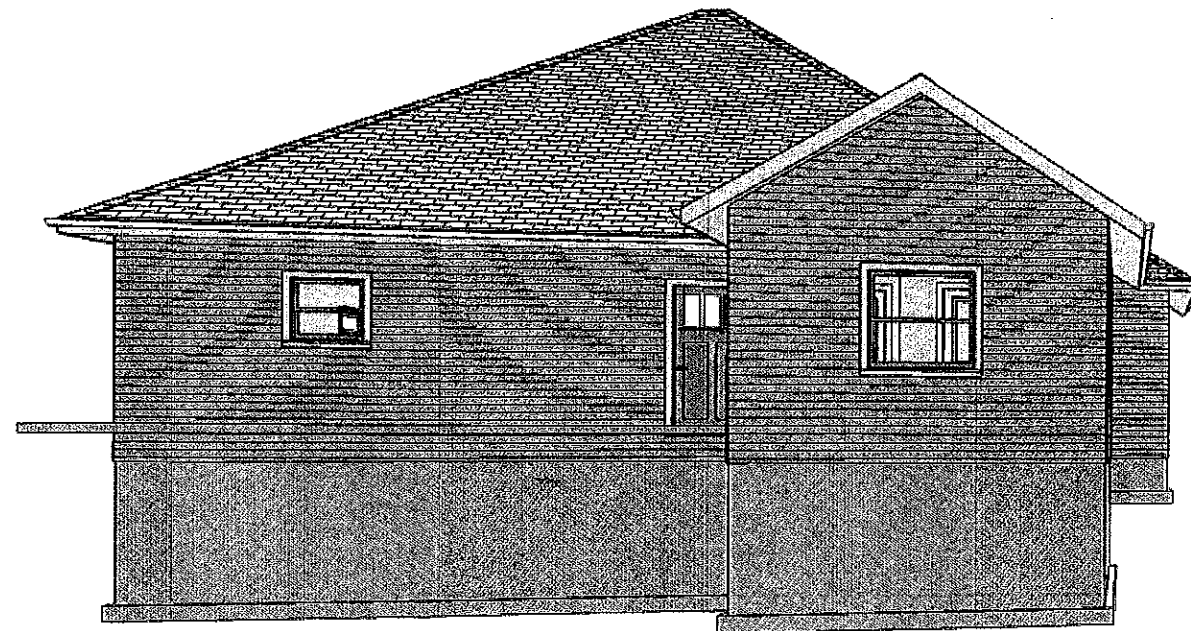

Rear Elevation

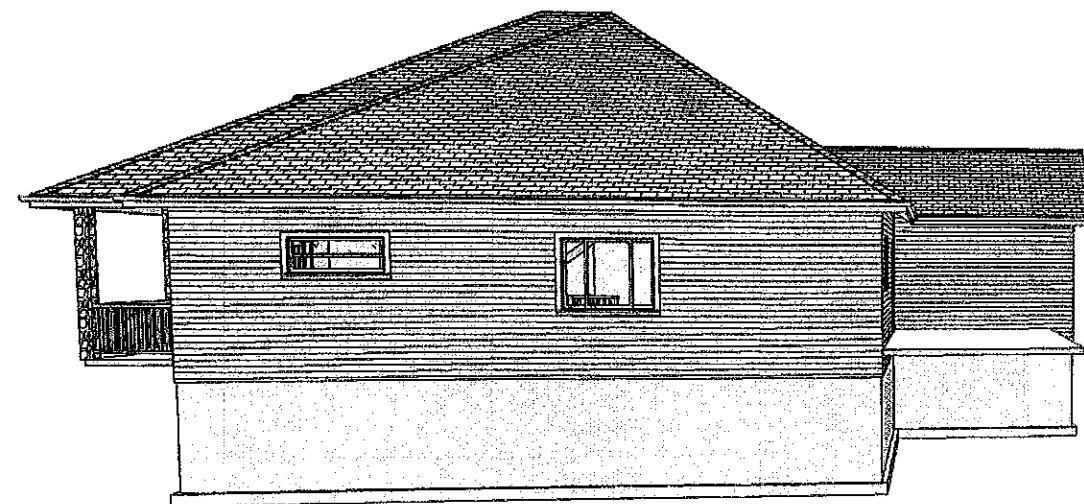

Right Side Elevation (South)

SHEET TITLE:
Elevations

PROJECT DESCRIPTION:
915 5th Ave

DRAWINGS PROVIDED BY:
**DESIGNER -
Shawn D. Ward
Ward Construction LLC.**

DATE:
4/1/2018


SCALE:

SHEET:
A-3

NO.	DESCRIPTION	BY	DATE

Plan Details:

- Siding - LP Smart Siding with 4" Lineal trim on windows and doors
- Stacked Natural Stone on pilars and face of garage 48' tall
- 3 Accent Colors will be used on Front Elevation (shakes, siding, trim boards)
- Stamped concrete front stoop and rear patio, 2 tone color and roman slate design
- 36" doorways into all rooms and extra wide hallways - Universal Design
- Colors to be determined at later date - will blend into existing neighbourhood

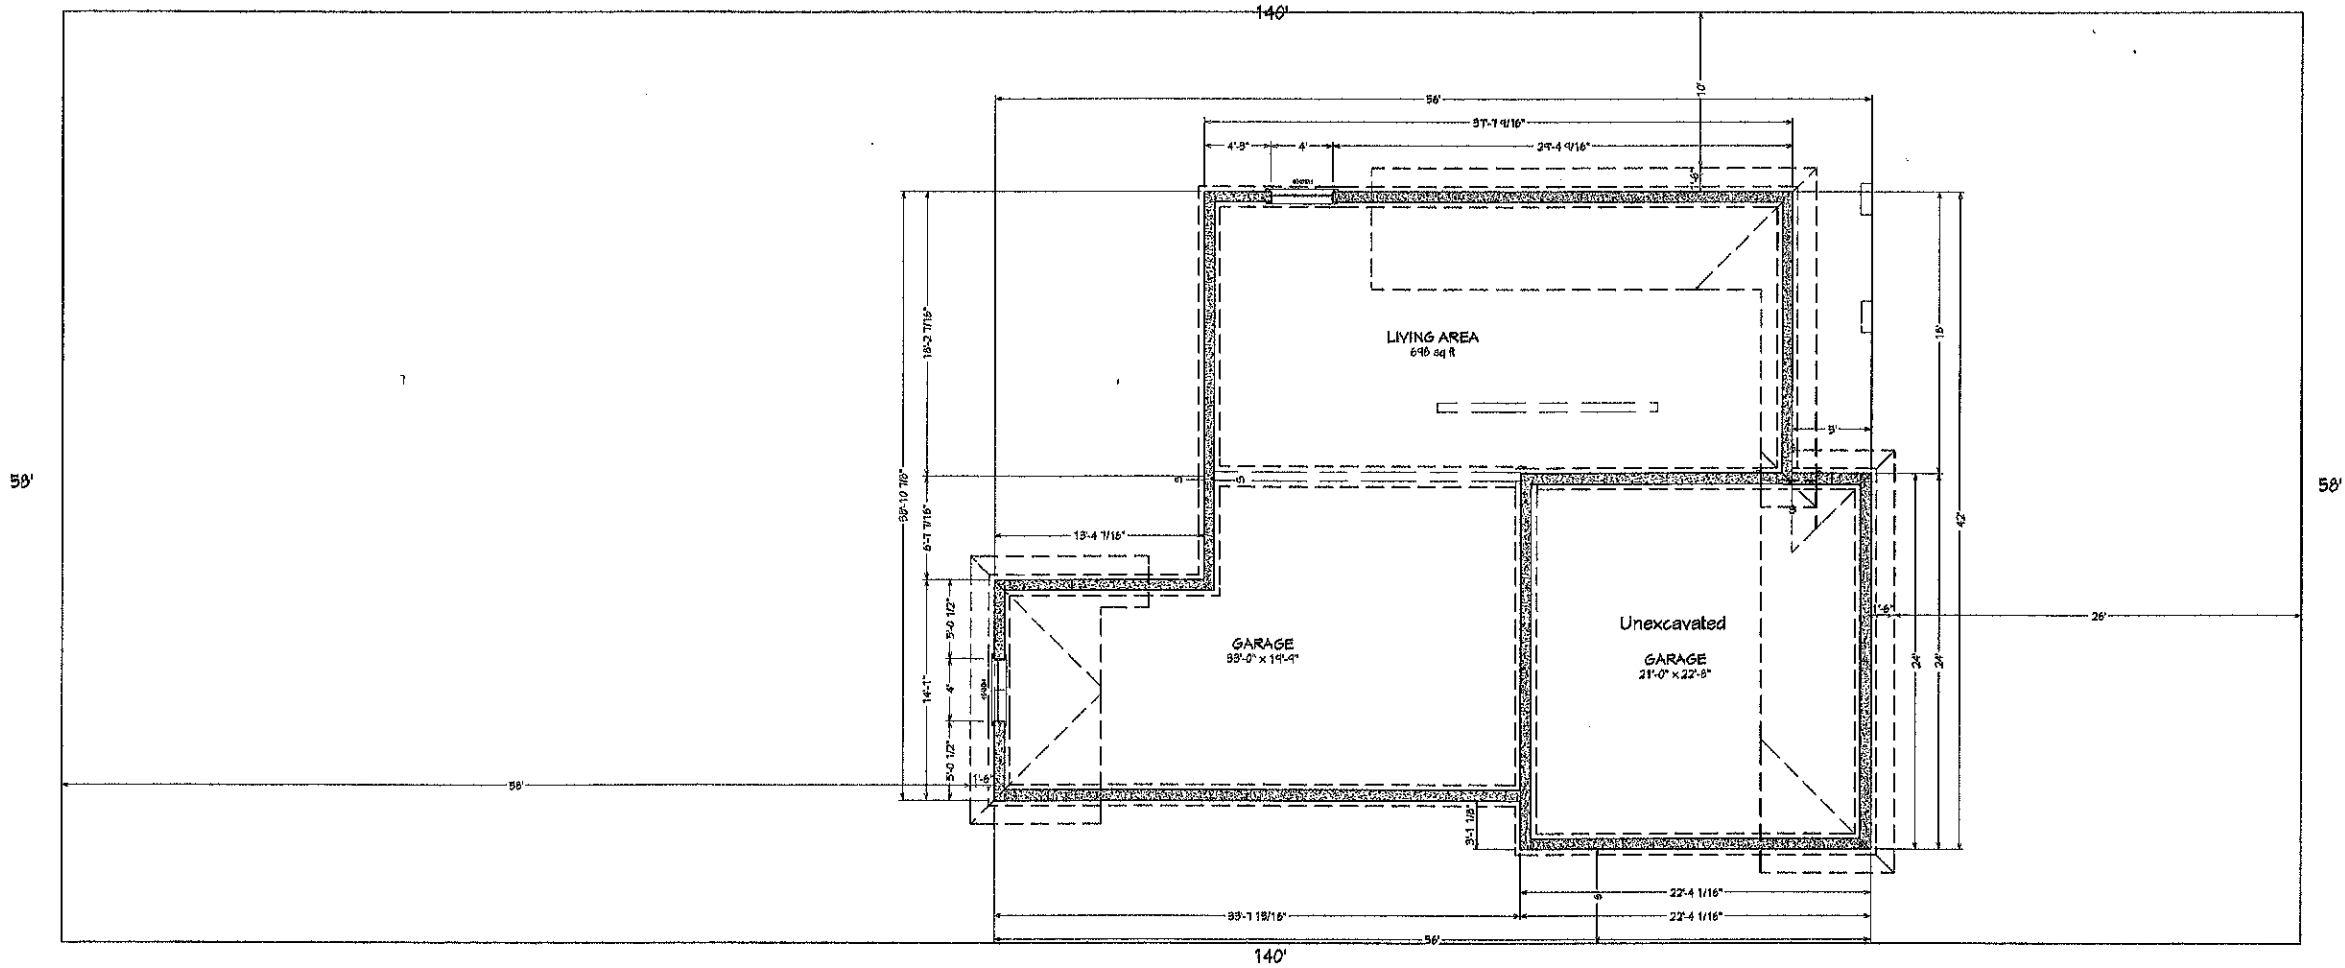

Foundation

Plot Plan

915 5th Ave


**DESIGNER -
Shawn D. Ward
Ward Construction LLC.**

**DATE:
4/1/2018**


SCALE:

SHEET:

A-4

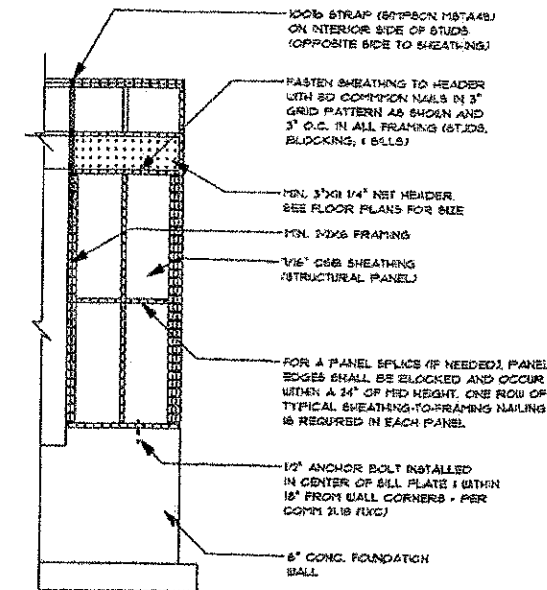

GARAGE HEADER FRAMING DETAIL
SCALE: 3/8" = 1'-0"

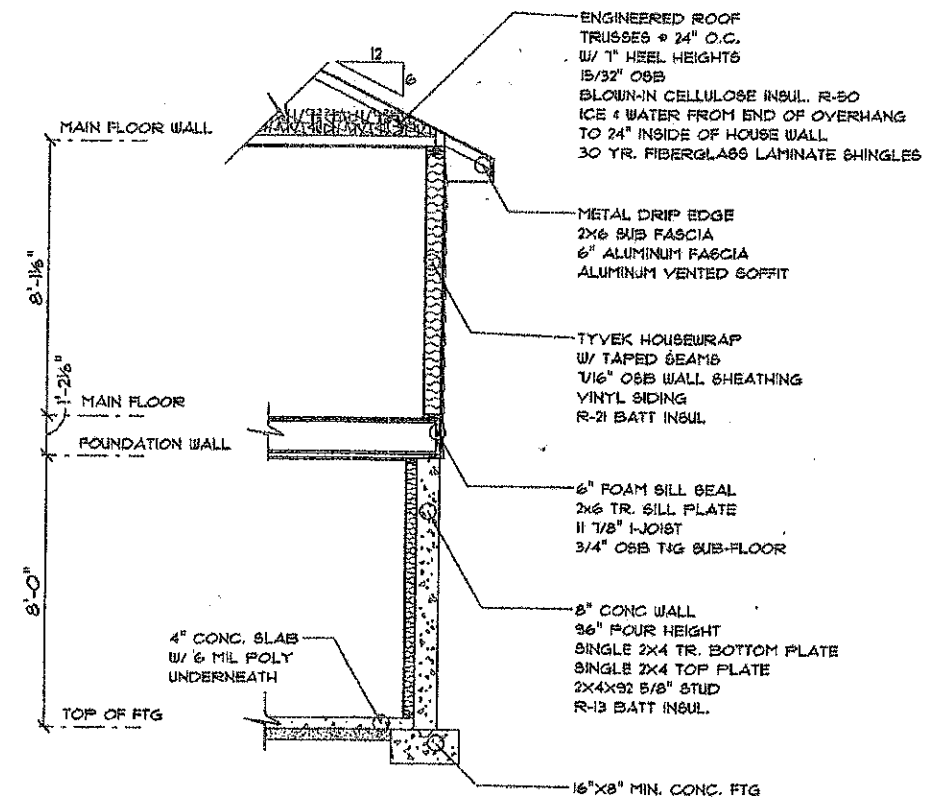

SECTION THROUGH @ HOUSE
SCALE: 3/8" = 1'-0"

NO.	DESCRIPTION	BY	DATE

SHEET TITLE:
Plot Plan

PROJECT DESCRIPTION:
915 5th Ave

DRAWINGS PROVIDED BY:
**DESIGNER -
Shawn D. Ward
Ward Construction LLC.**

DATE:
4/1/2018

SCALE:

SHEET:

A-5