


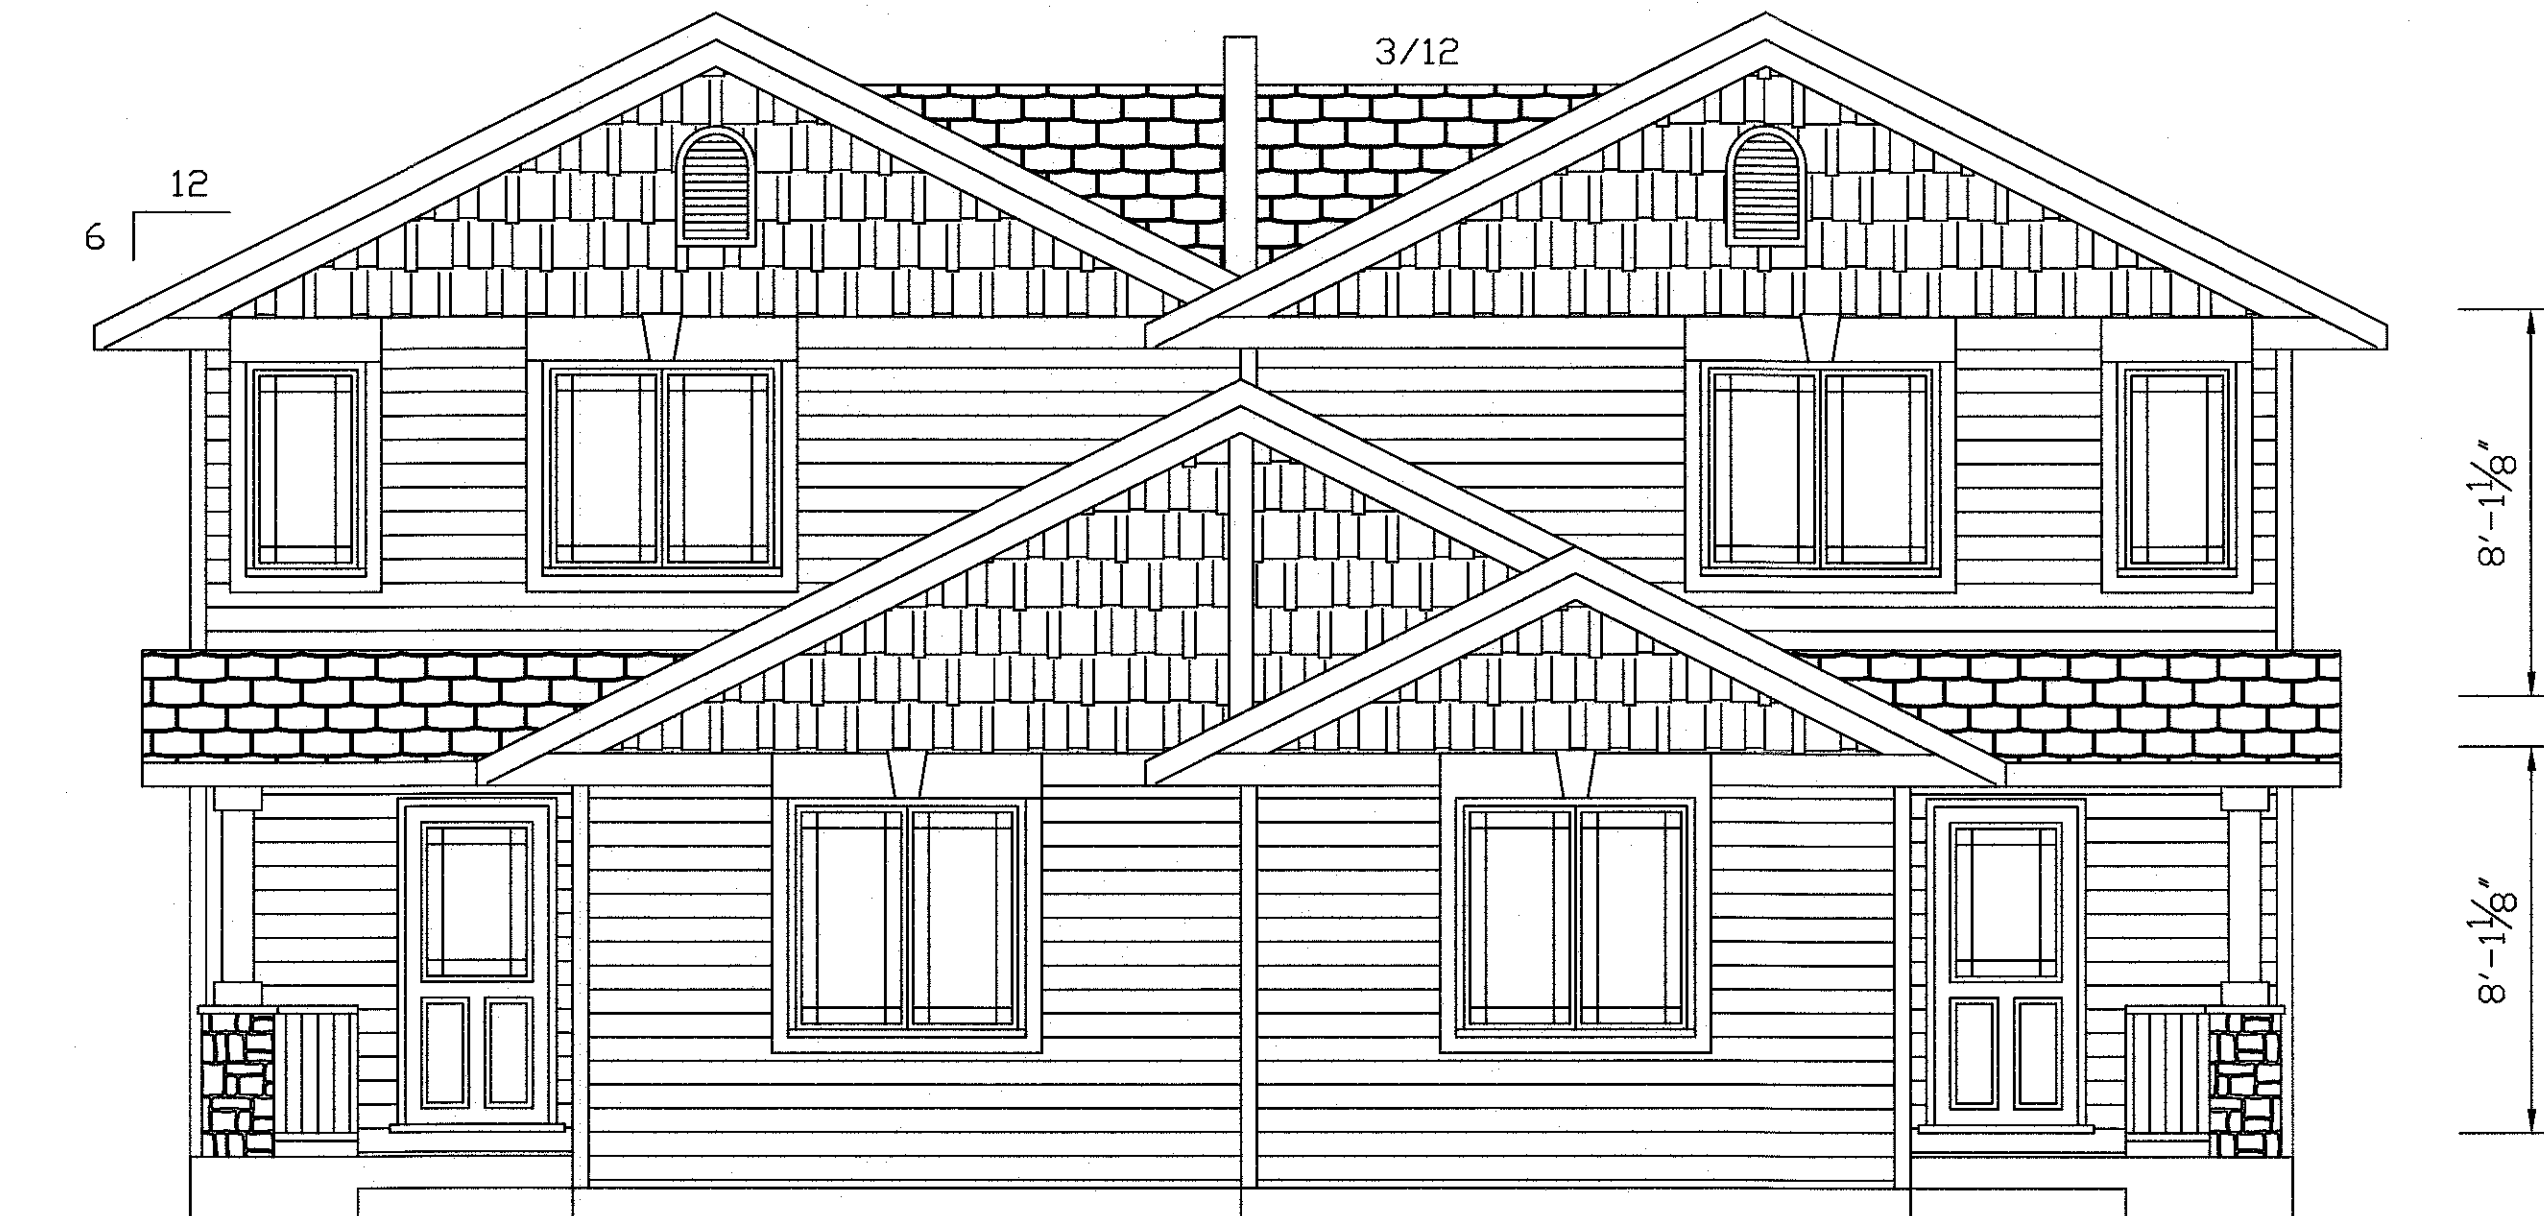

FRONT ELEVATION




LEFT ELEVATION

NOTES

- 1) CONTRACTOR RESPONSIBLE FOR ALL STRUCTURAL SPECIFICATIONS AND TO VERIFY ALL DIMENSIONS
- 2) HEADERS ARE 2-2X12 UNLESS NOTED
- 3) EXTERIOR WALLS DIM. @ 5 1/2"
- 4) INTERIOR WALLS DIM. @ 3 1/2"
- 5) FIRST FLOOR WALLS = 8'-1 1/8"
- 6) SECOND FLOOR WALLS = 8'-1 1/8"
- 7) FOUNDATION WALLS = 8'-0"

FIRST FLOOR
1ST FL 796 SQ. FT.
2ND FL 726 SQ. FT.
TOTAL 1522 SQ. FT.

SPIES CONSTRUCTION	
DRAWN BY L. METTLER	DATE 10-26-17
SCALE 1/4" = 1'-0"	REV. 11-9-17
CONDO ELEVATIONS	
THE DRAWING BOARD	A-1

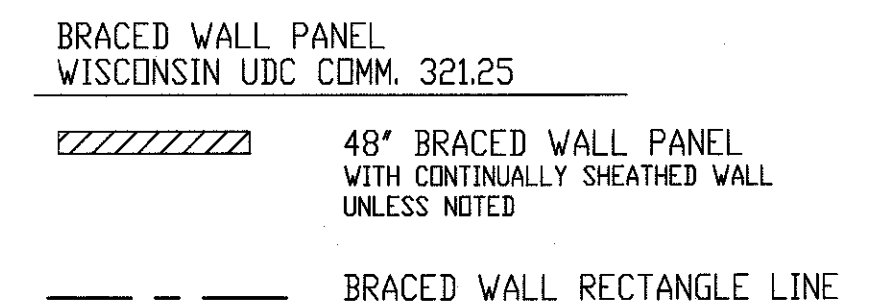

- 1) CONTRACTOR RESPONSIBLE FOR ALL STRUCTURAL SPECIFICATIONS AND TO VERIFY ALL DIMENSIONS
- 2) HEADERS ARE 2-2X12 UNLESS NOTED
- 3) EXTERIOR WALLS DIM. @ 5 1/2"
- 4) INTERIOR WALLS DIM. @ 3 1/2"
- 5) FIRST FLOOR WALLS = 8'-1 1/8"
- 6) SECOND FLOOR WALLS = 8'-1 1/8"
- 7) FOUNDATION WALLS = 8'-0"

FIRST FLOOR
1ST FL 796 SQ. FT.
2ND FL 726 SQ. FT.
TOTAL 1522 SQ. FT.


SPIES CONSTRUCTION	
DRAWN BY L. METTLER	DATE 10-26-17 REV. 11-9-17
SCALE 1/4" = 1'-0"	
CONDO SECOND FLOOR PLAN	
THE DRAWING BOARD	A-3



SPIES CONSTRUCTION		
DRAWN BY L. METTLER	DATE 10-26-17 REV. 11-9-17	
SCALE 1/4" = 1'-0"		
CONDO FOUNDATION PLAN		
THE DRAWING BOARD		A-4



REAR ELEVATION

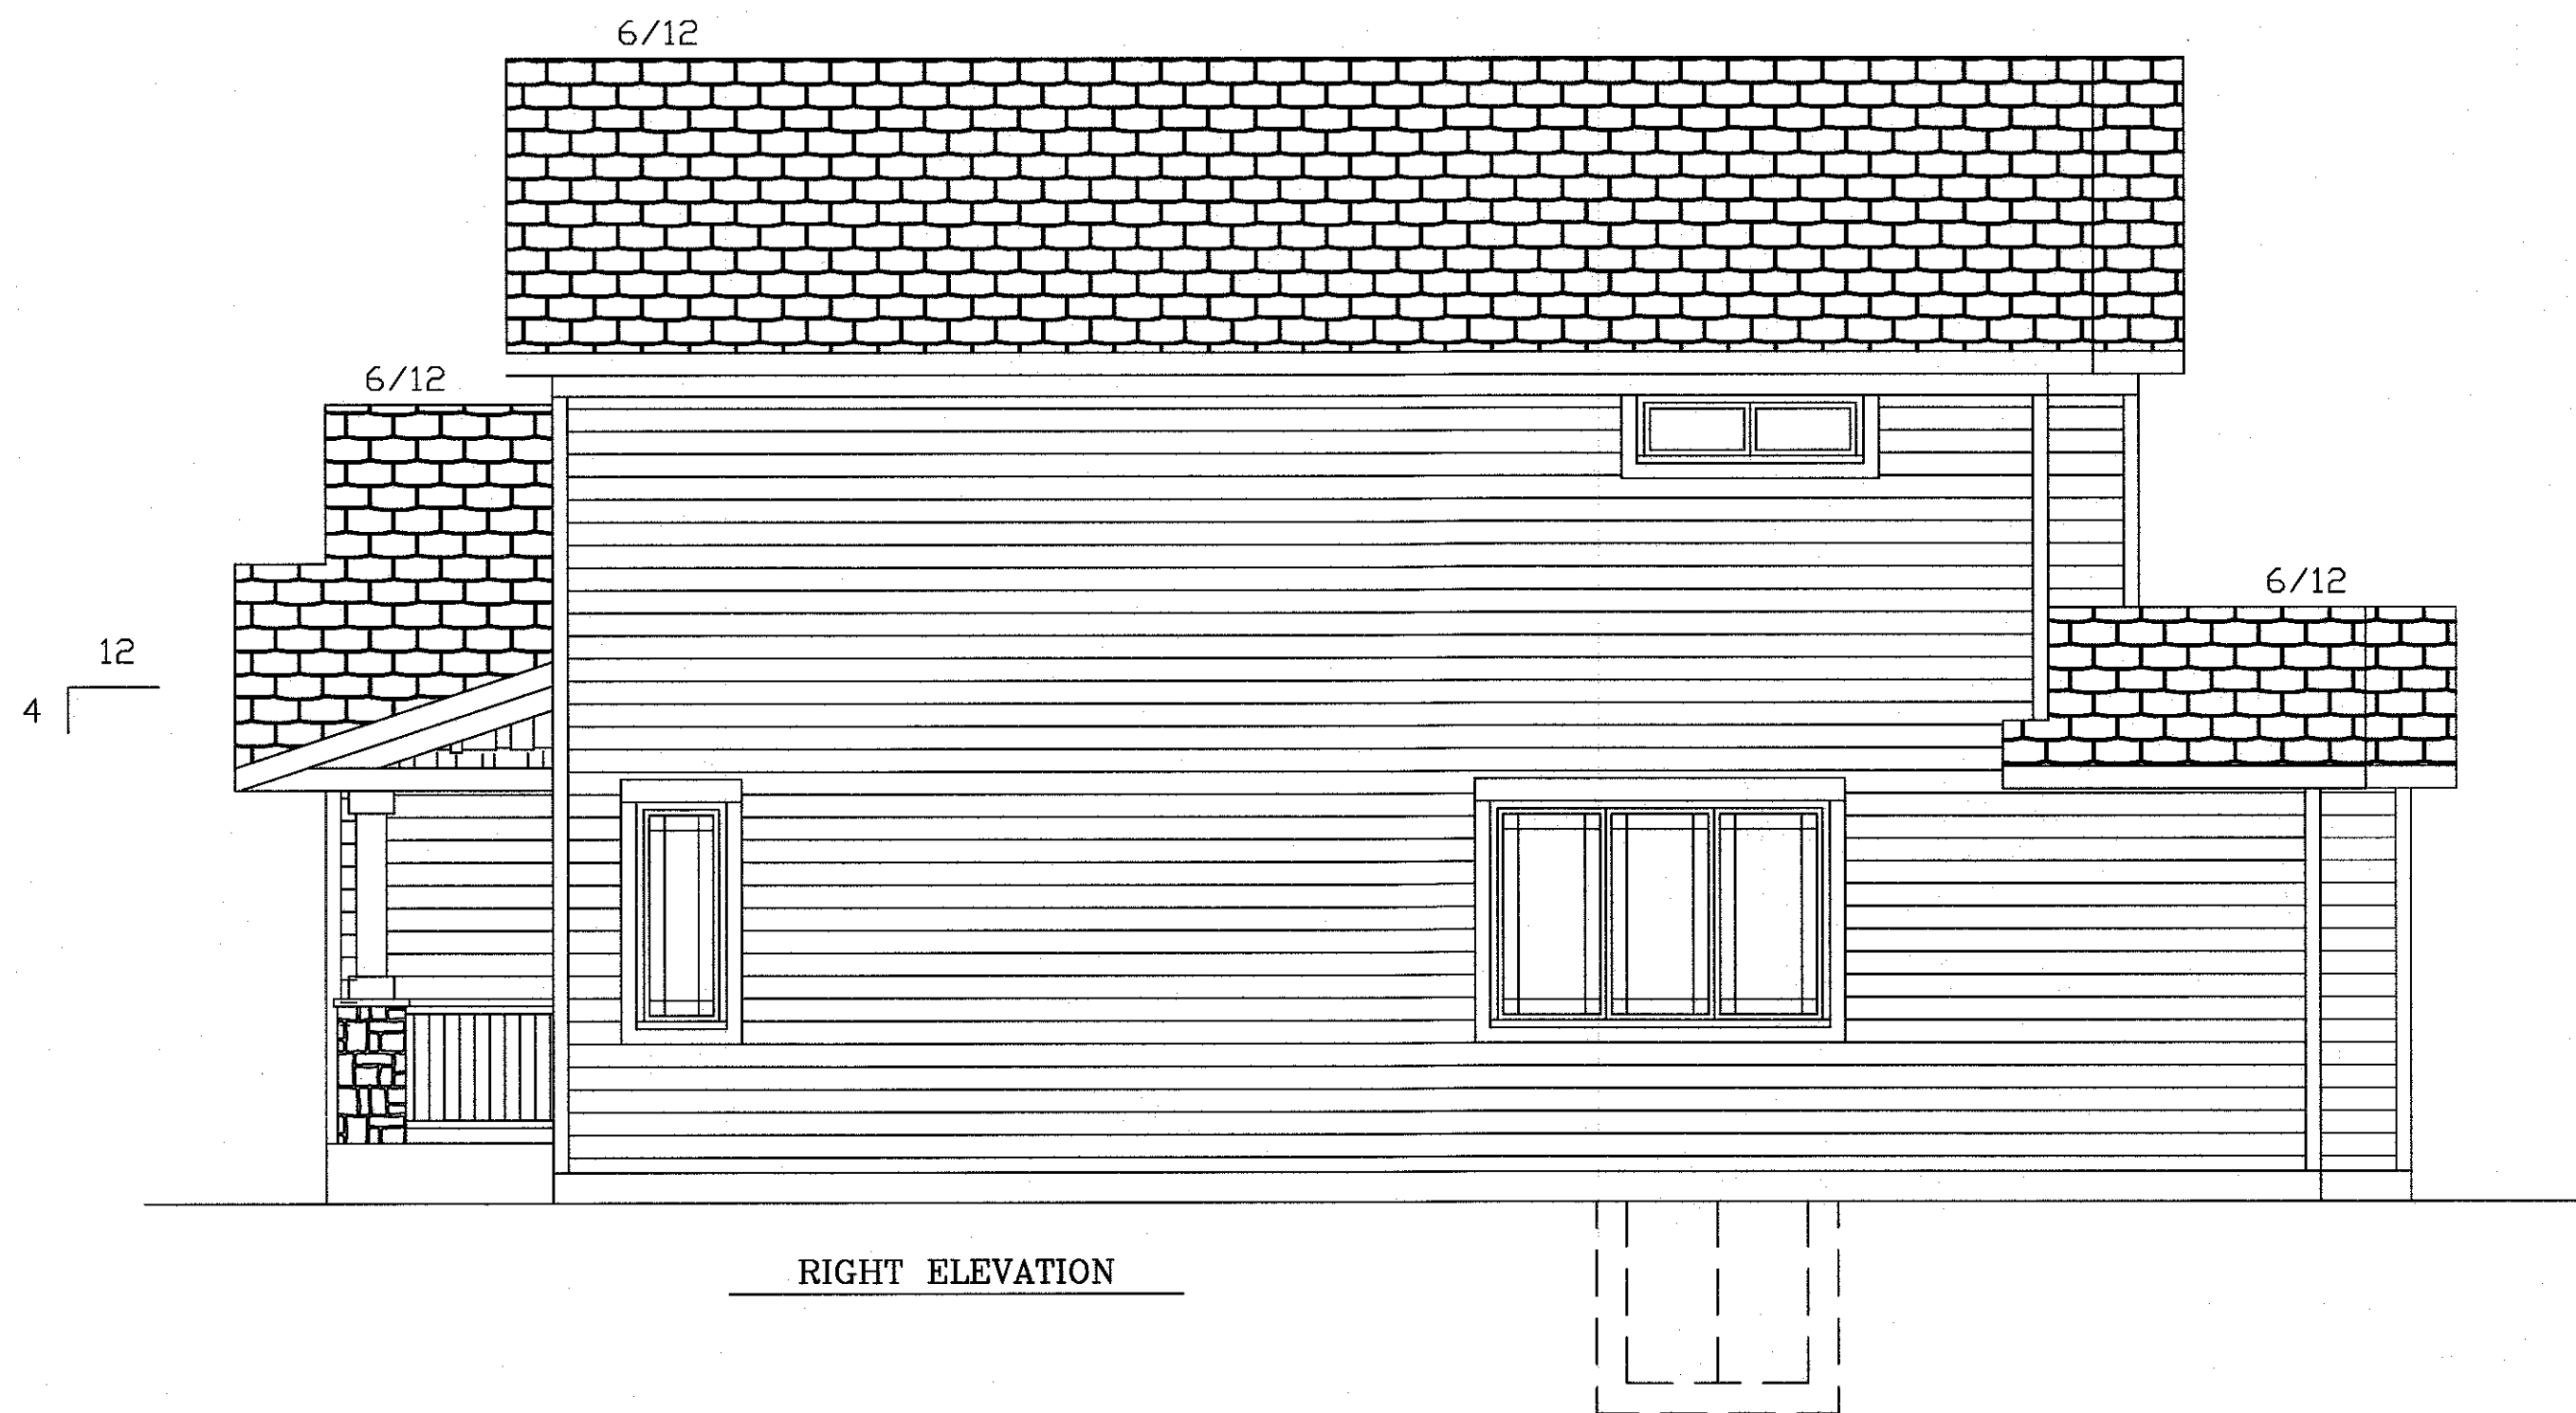

RIGHT ELEVATION

NOTES

- 1) CONTRACTOR RESPONSIBLE FOR ALL STRUCTURAL SPECIFICATIONS AND TO VERIFY ALL DIMENSIONS
- 2) HEADERS ARE 2-2X12 UNLESS NOTED
- 3) EXTERIOR WALLS DIM. @ 5 1/2"
- 4) INTERIOR WALLS DIM. @ 3 1/2"
- 5) FIRST FLOOR WALLS = 8'-1 1/8"
- 6) SECOND FLOOR WALLS = 8'-1 1/8"
- 7) FOUNDATION WALLS = 8'-0"

SPIES CONSTRUCTION		
DRAWN BY L. METTLER	DATE 10-26-17 REV. 11-9-17	
SCALE 1/4" = 1'-0"		
CONDO ELEVATIONS		
THE DRAWING BOARD		A-5