





- NOTES
- 1) CONTRACTOR RESPONSIBLE FOR ALL STRUCTURAL SPECIFICATIONS AND TO VERIFY ALL DIMENSIONS
 - 2) HEADERS ARE 2-2X12 UNLESS NOTED
 - 3) EXTERIOR WALLS DIM. @ 5 1/2"
 - 4) INTERIOR WALLS DIM. @ 3 1/2"
 - 5) FIRST FLOOR WALLS = 8'-1 1/8"

SPIES CONSTRUCTION		
DRAWN BY L. METTLER	DATE	3-23-18
SCALE 1/4" = 1'-0"	REV.	4-20-18
ELEVATIONS		
THE DRAWING BOARD		A-1

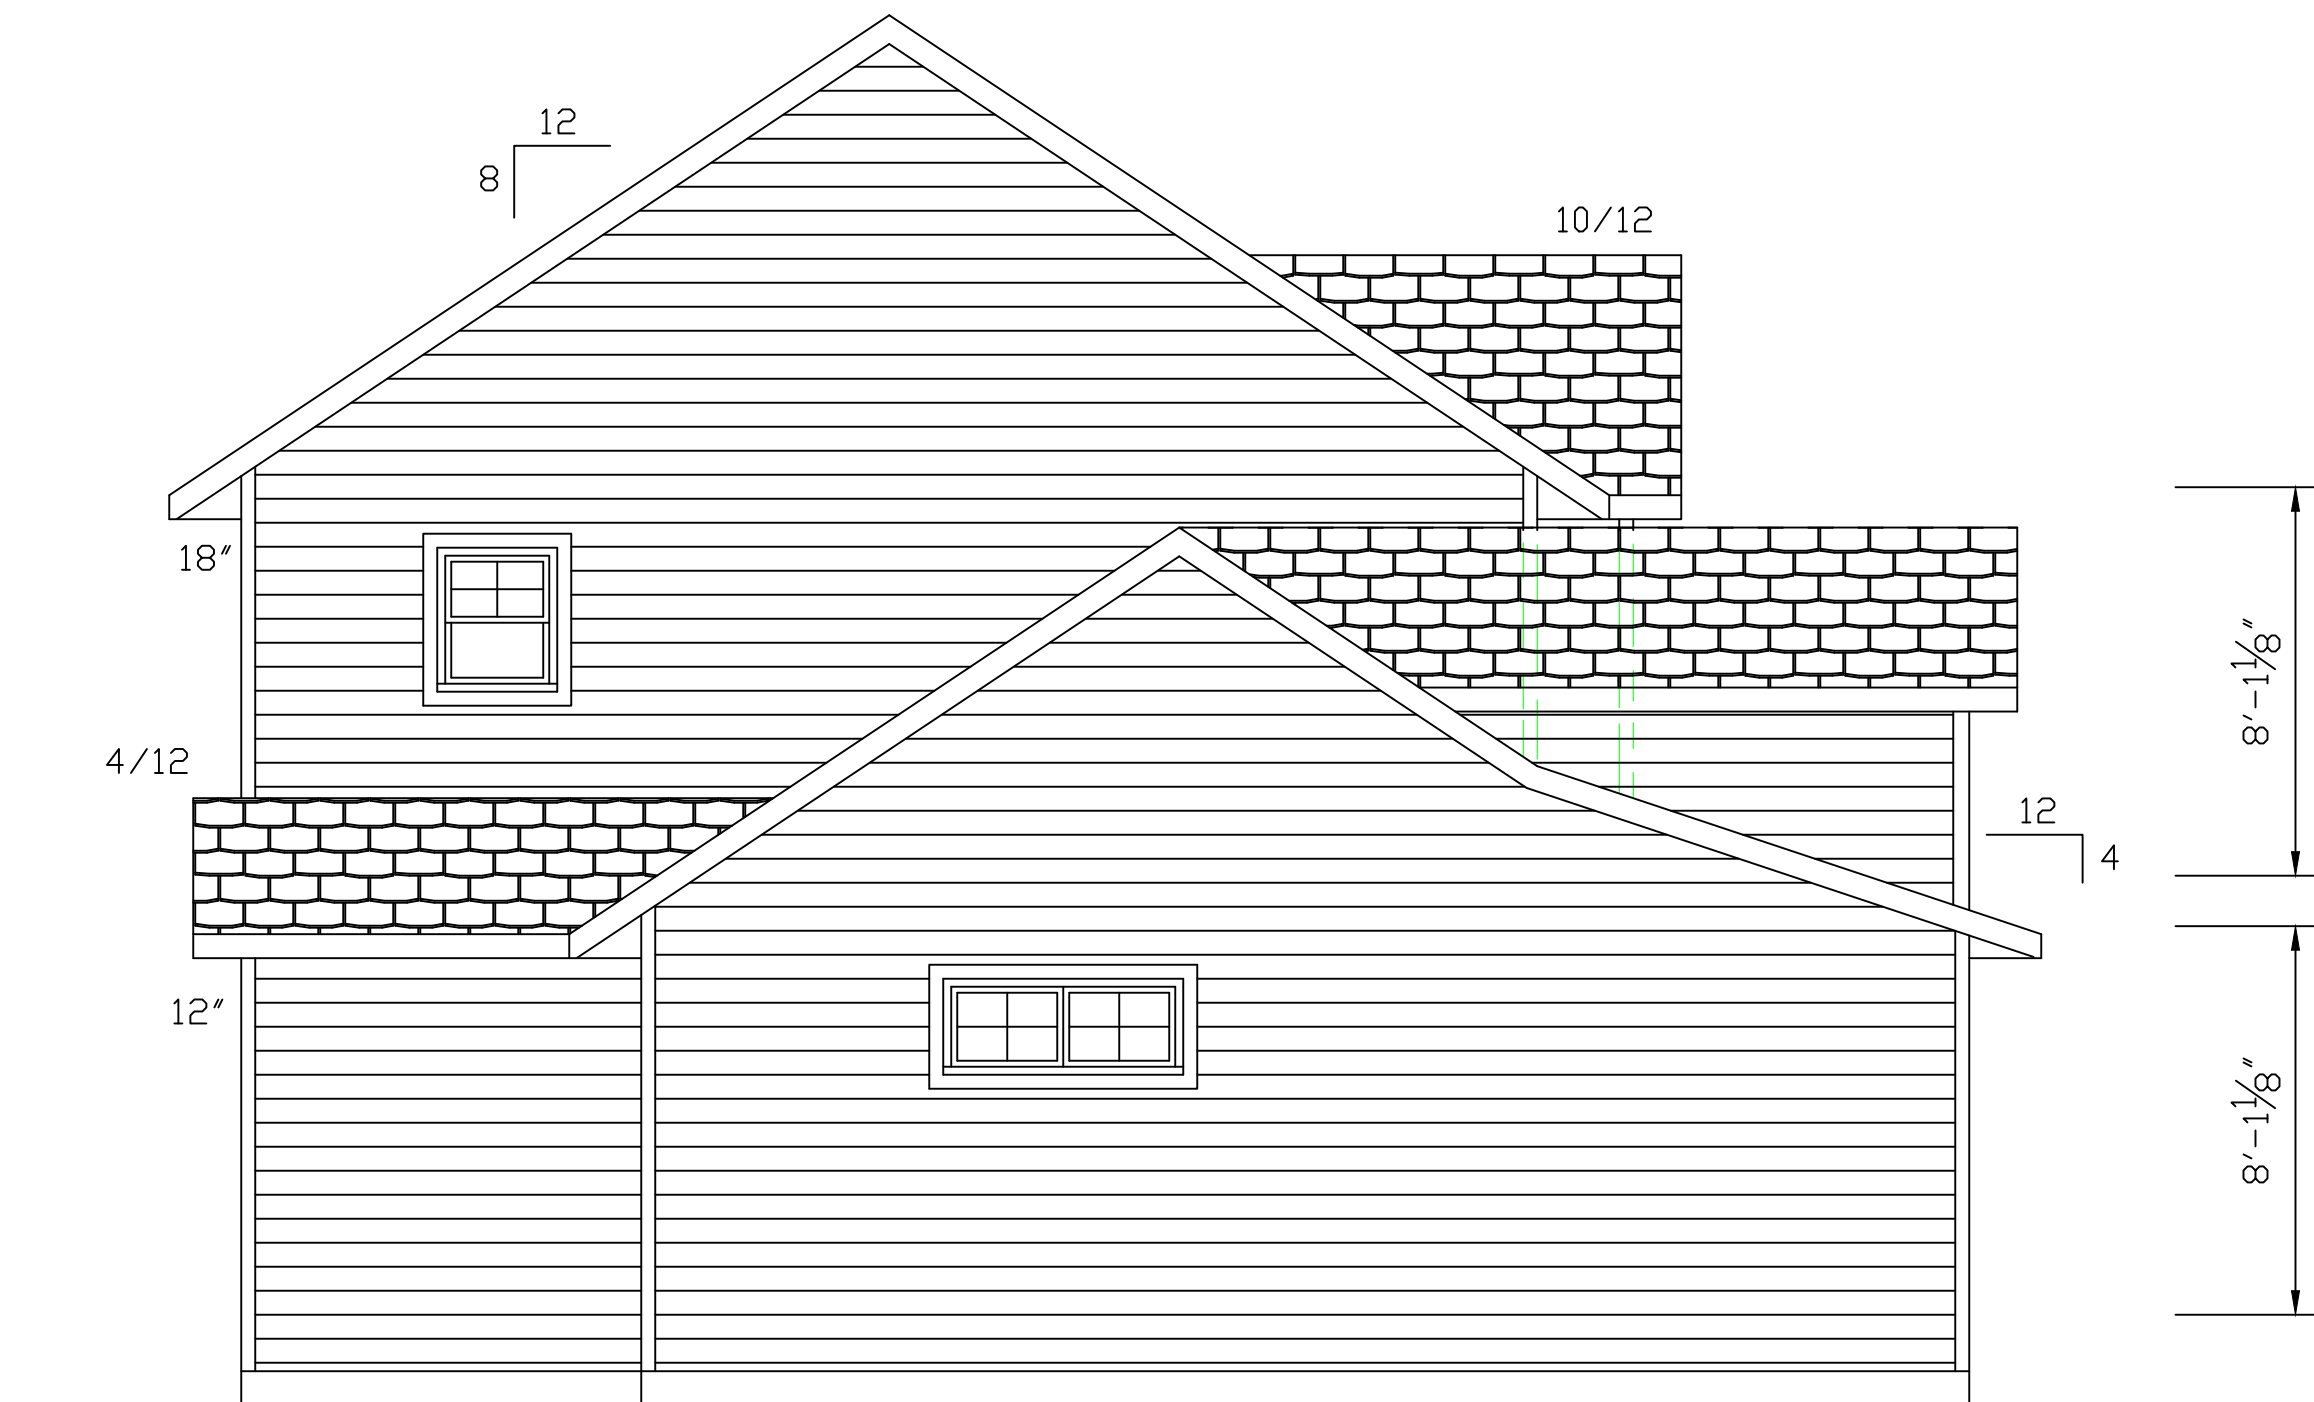


REAR ELEVATION

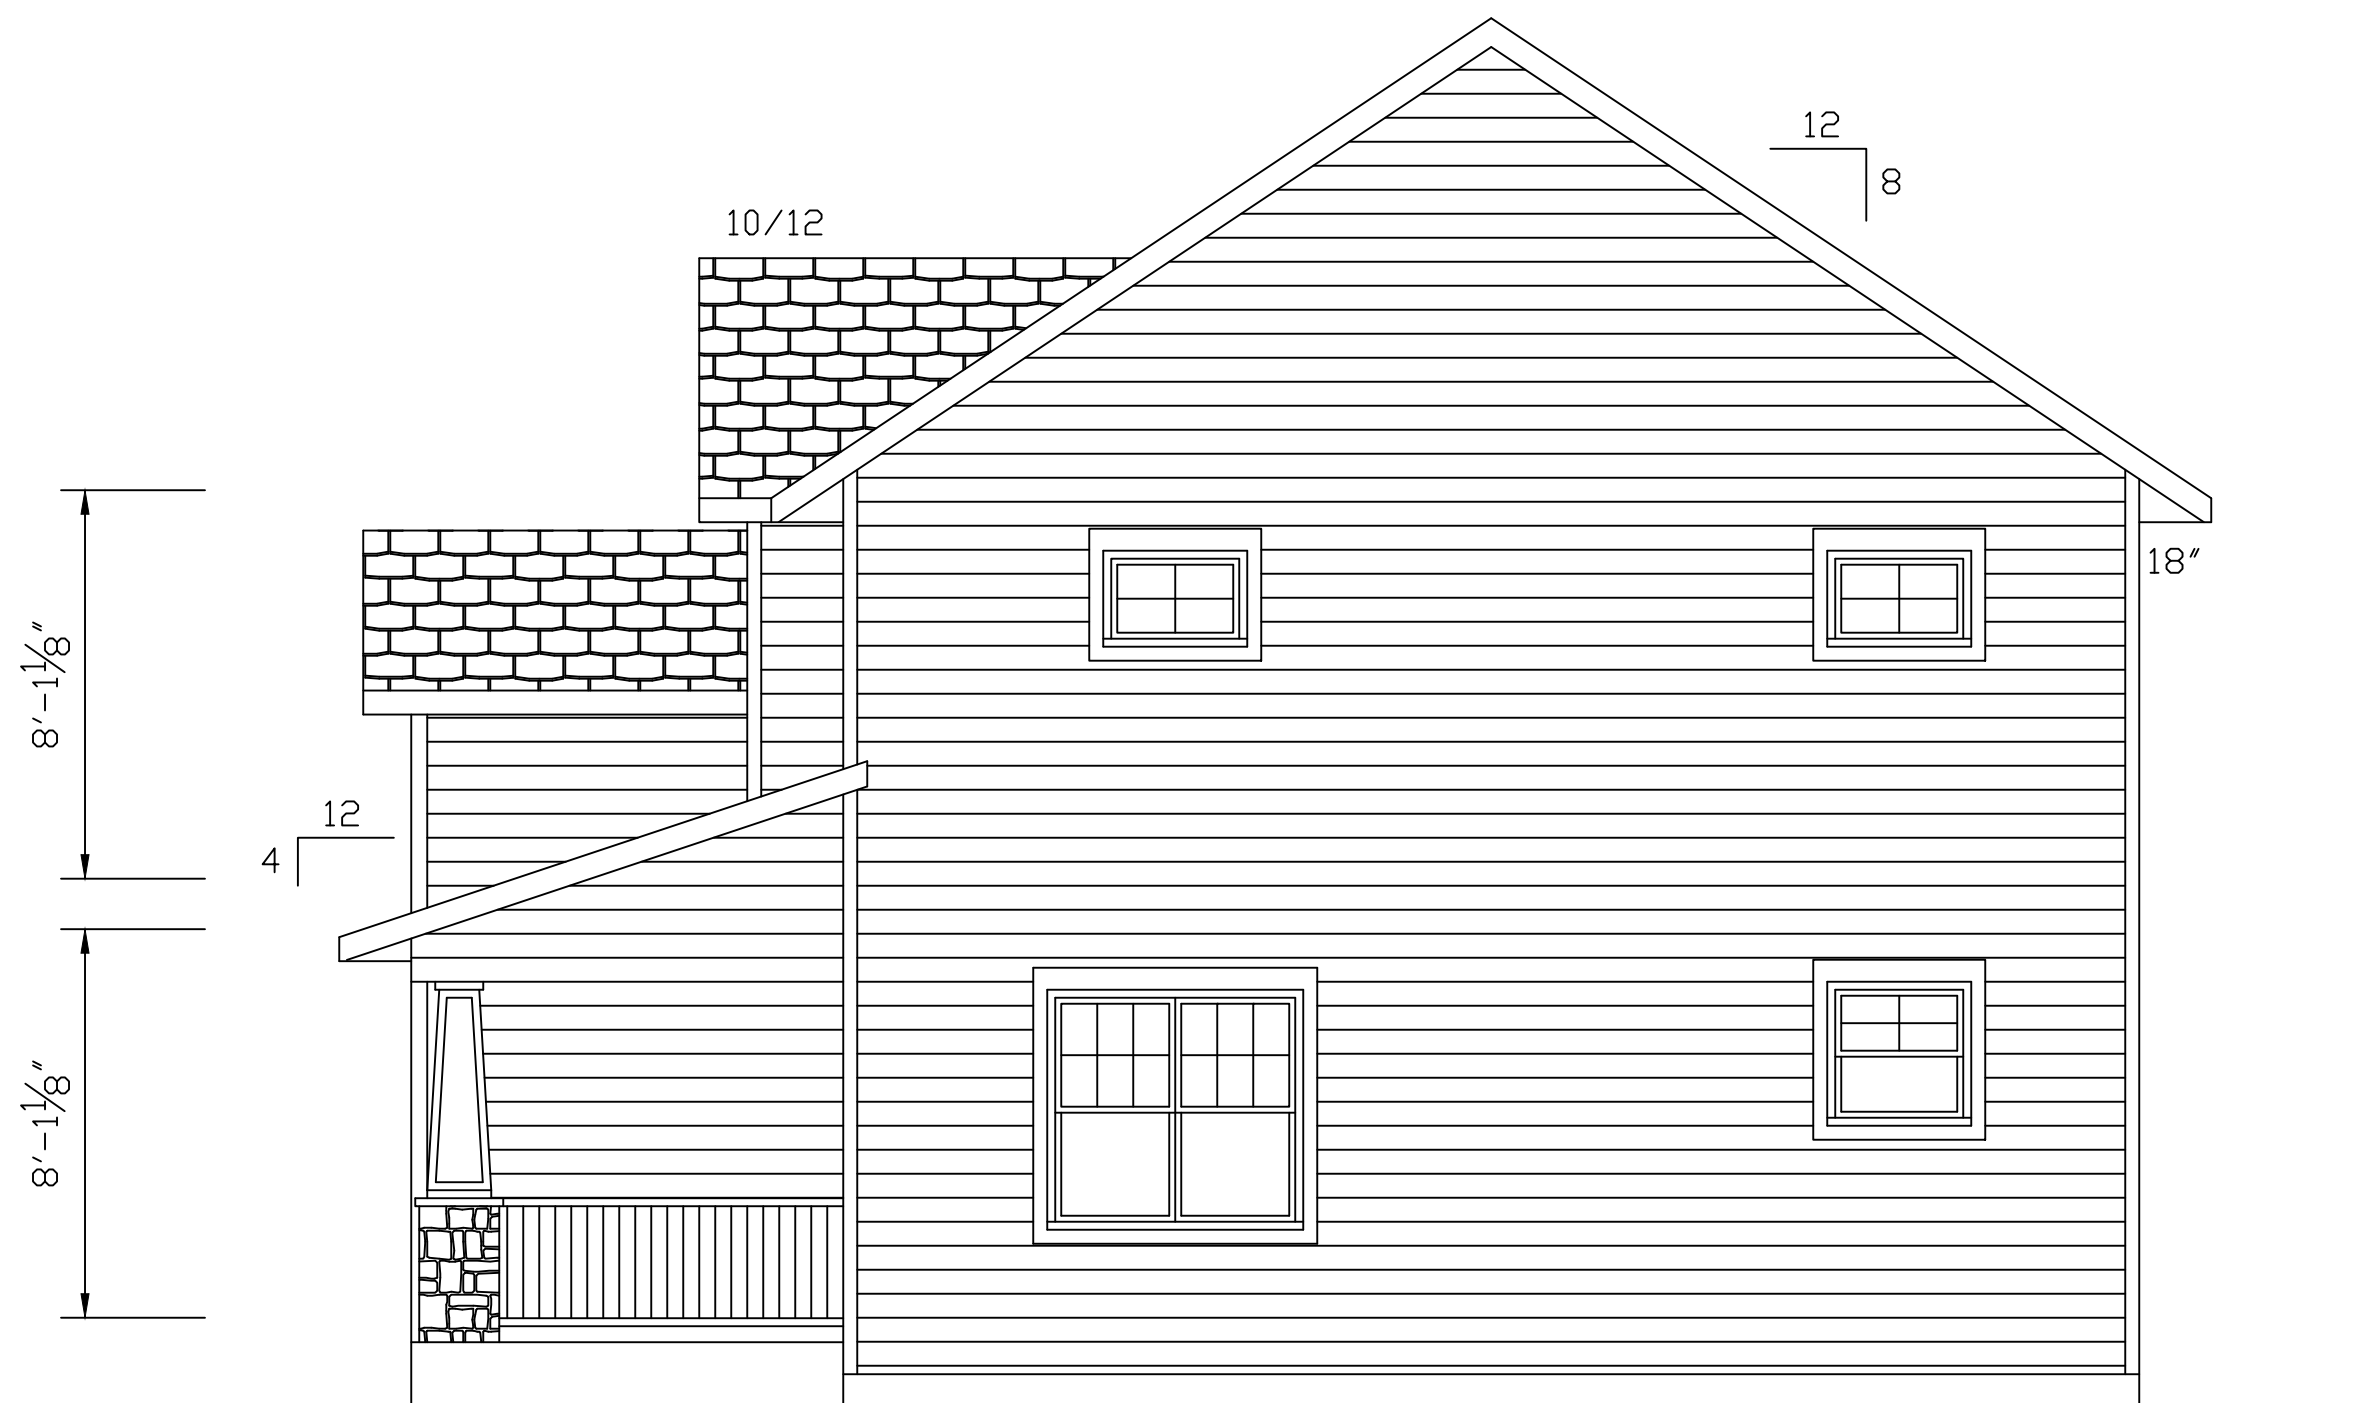

RIGHT ELEVATION


- NOTES
- 1) CONTRACTOR RESPONSIBLE FOR ALL STRUCTURAL SPECIFICATIONS AND TO VERIFY ALL DIMENSIONS
 - 2) HEADERS ARE 2-2X12 UNLESS NOTED
 - 3) EXTERIOR WALLS DIM. @ 5 1/2"
 - 4) INTERIOR WALLS DIM. @ 3 1/2"
 - 5) FIRST FLOOR WALLS = 8'-1 1/8"

SPIES CONSTRUCTION		
DRAWN BY L. METTLER	DATE	3-23-18
SCALE 1/4" = 1'-0"	REV.	4-23-18
ELEVATIONS		
THE DRAWING BOARD		A-2

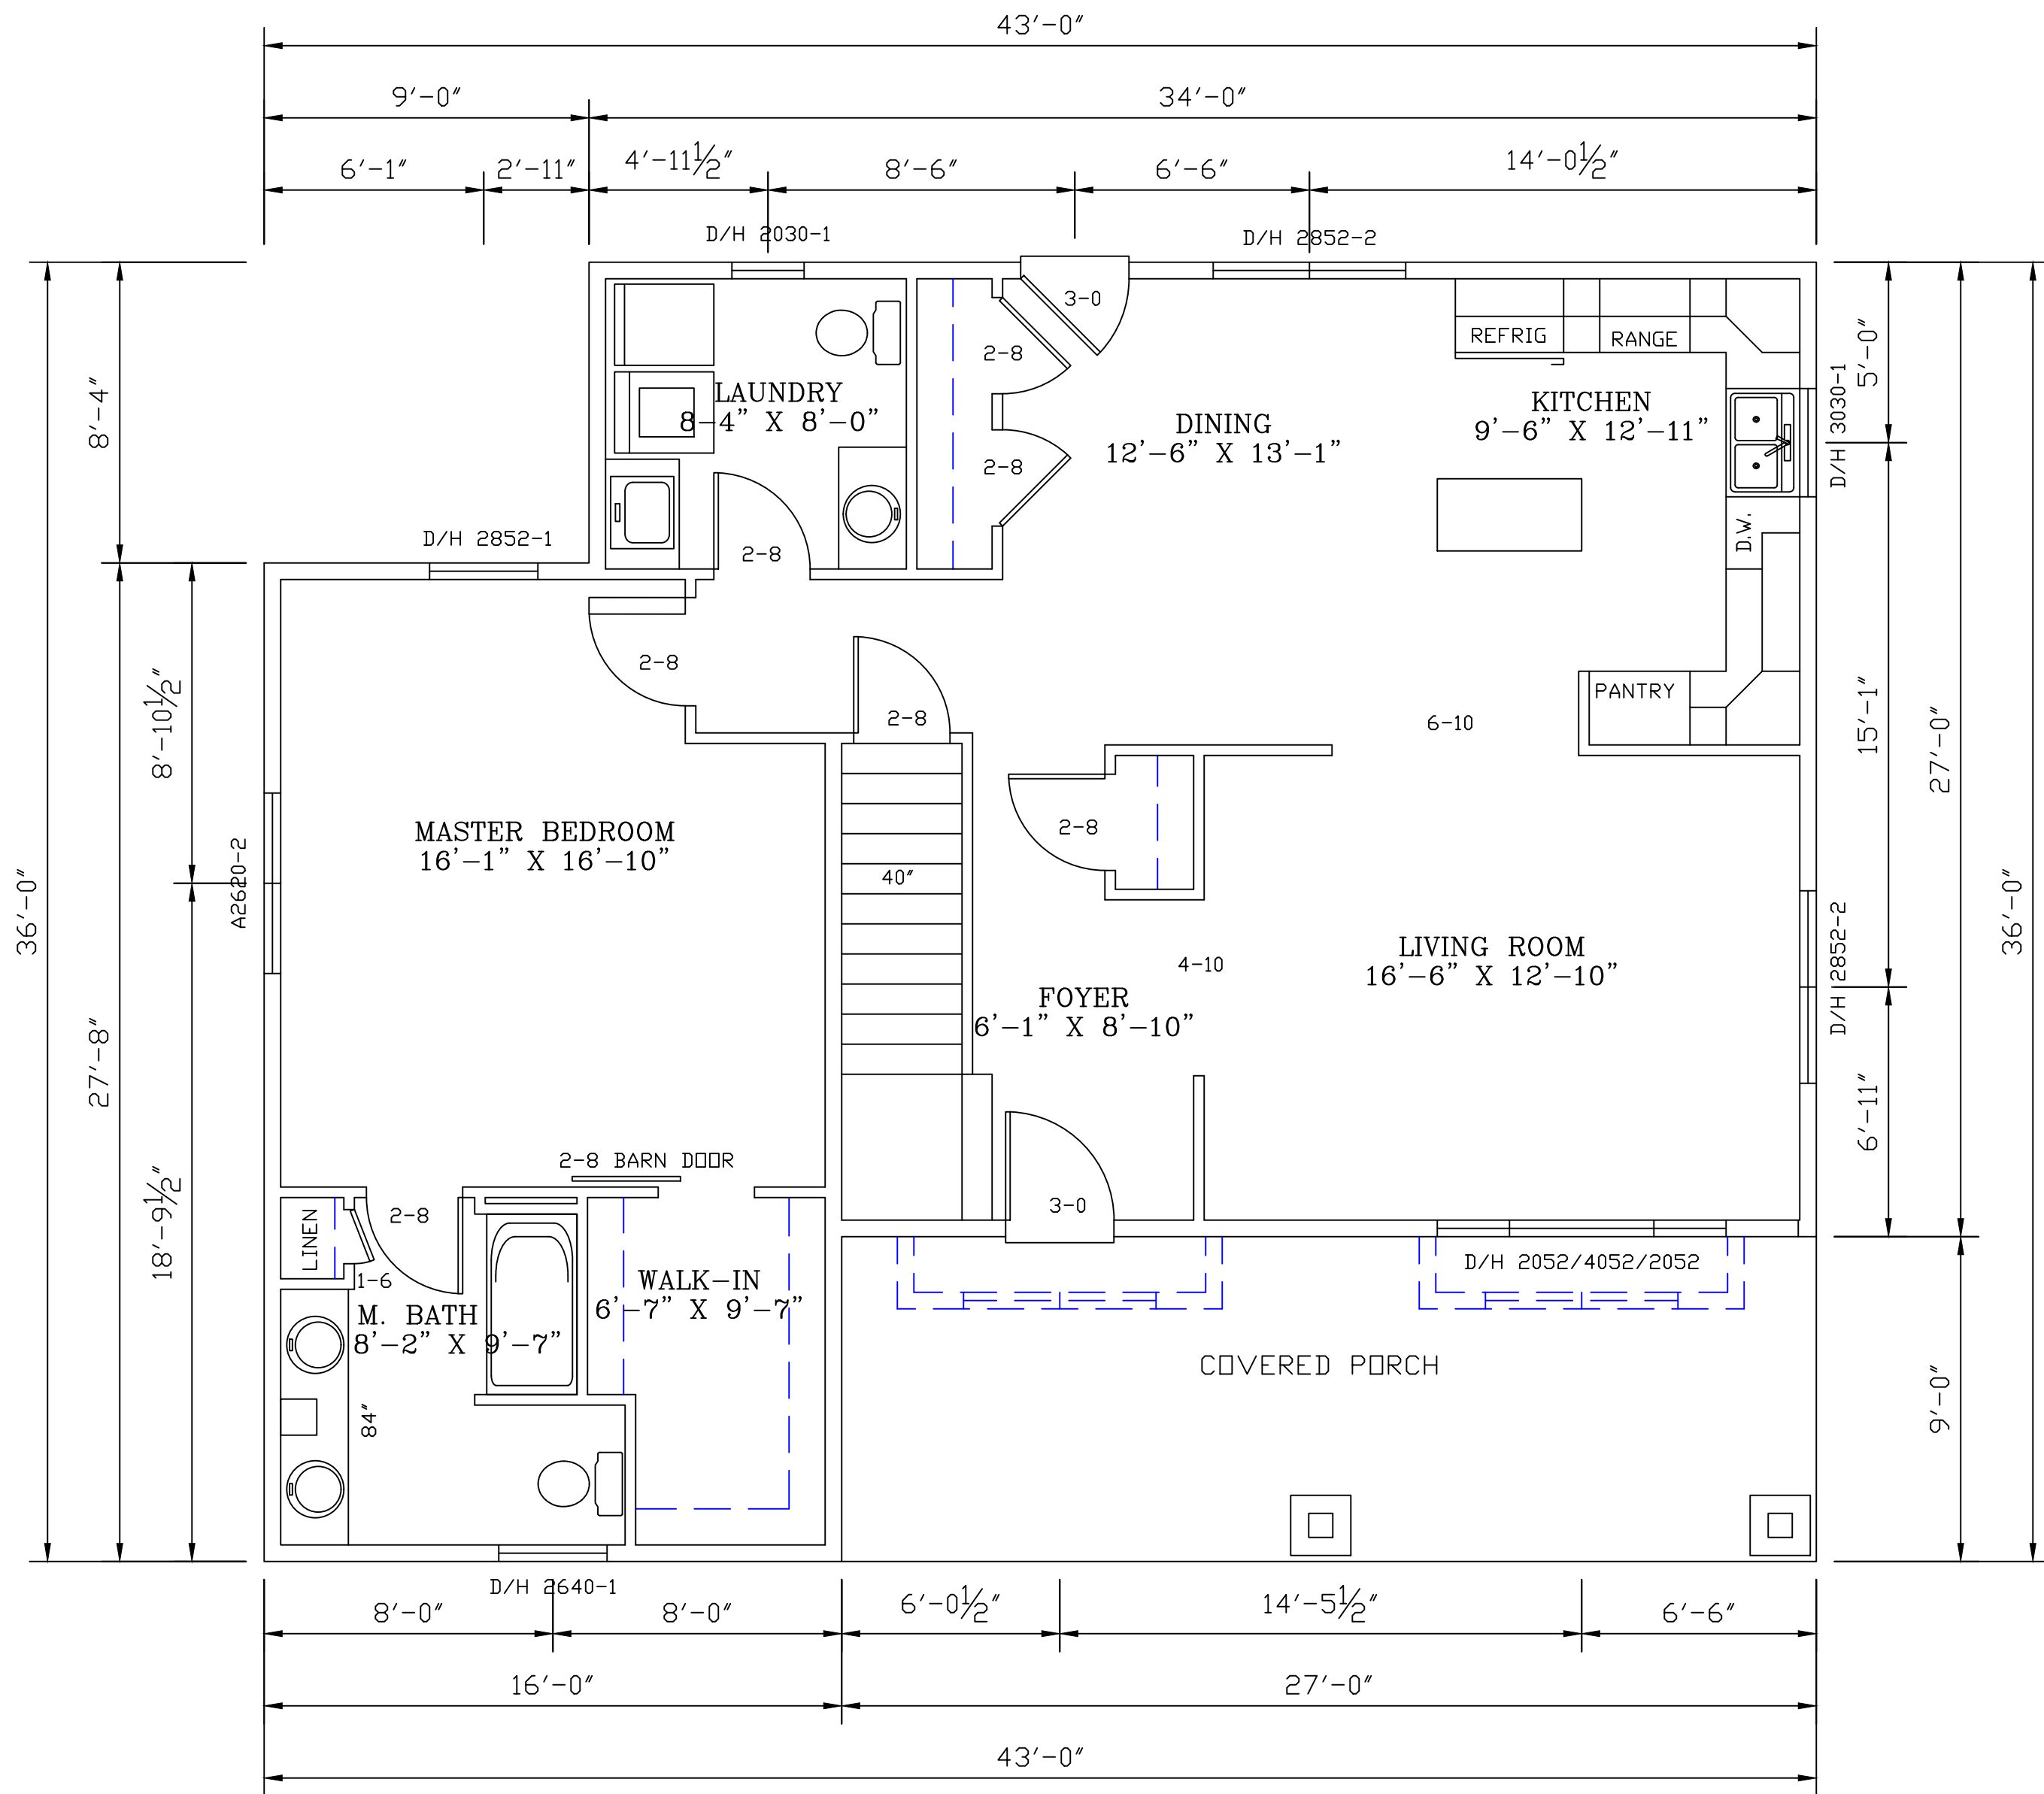



- NOTES
- 1) CONTRACTOR RESPONSIBLE FOR ALL STRUCTURAL SPECIFICATIONS AND TO VERIFY ALL DIMENSIONS
 - 2) HEADERS ARE 2-2X12 UNLESS NOTED
 - 3) EXTERIOR WALLS DIM. @ 5 1/2"
 - 4) INTERIOR WALLS DIM. @ 3 1/2"
 - 5) FIRST FLOOR WALLS = 8'-1 1/8"
 - 6) SECOND FLOOR WALLS = 8'-1 1/8"
 - 7) FOUNDATION WALLS = 8'-0"

SPIES CONSTRUCTION		
DRAWN BY L. METTLER	DATE 3-23-18	REV. 4-23-18
SCALE 1/4" = 1'-0"		
FIRST FLOOR PLAN 1236 SQ. FT.		
THE DRAWING BOARD		A-3

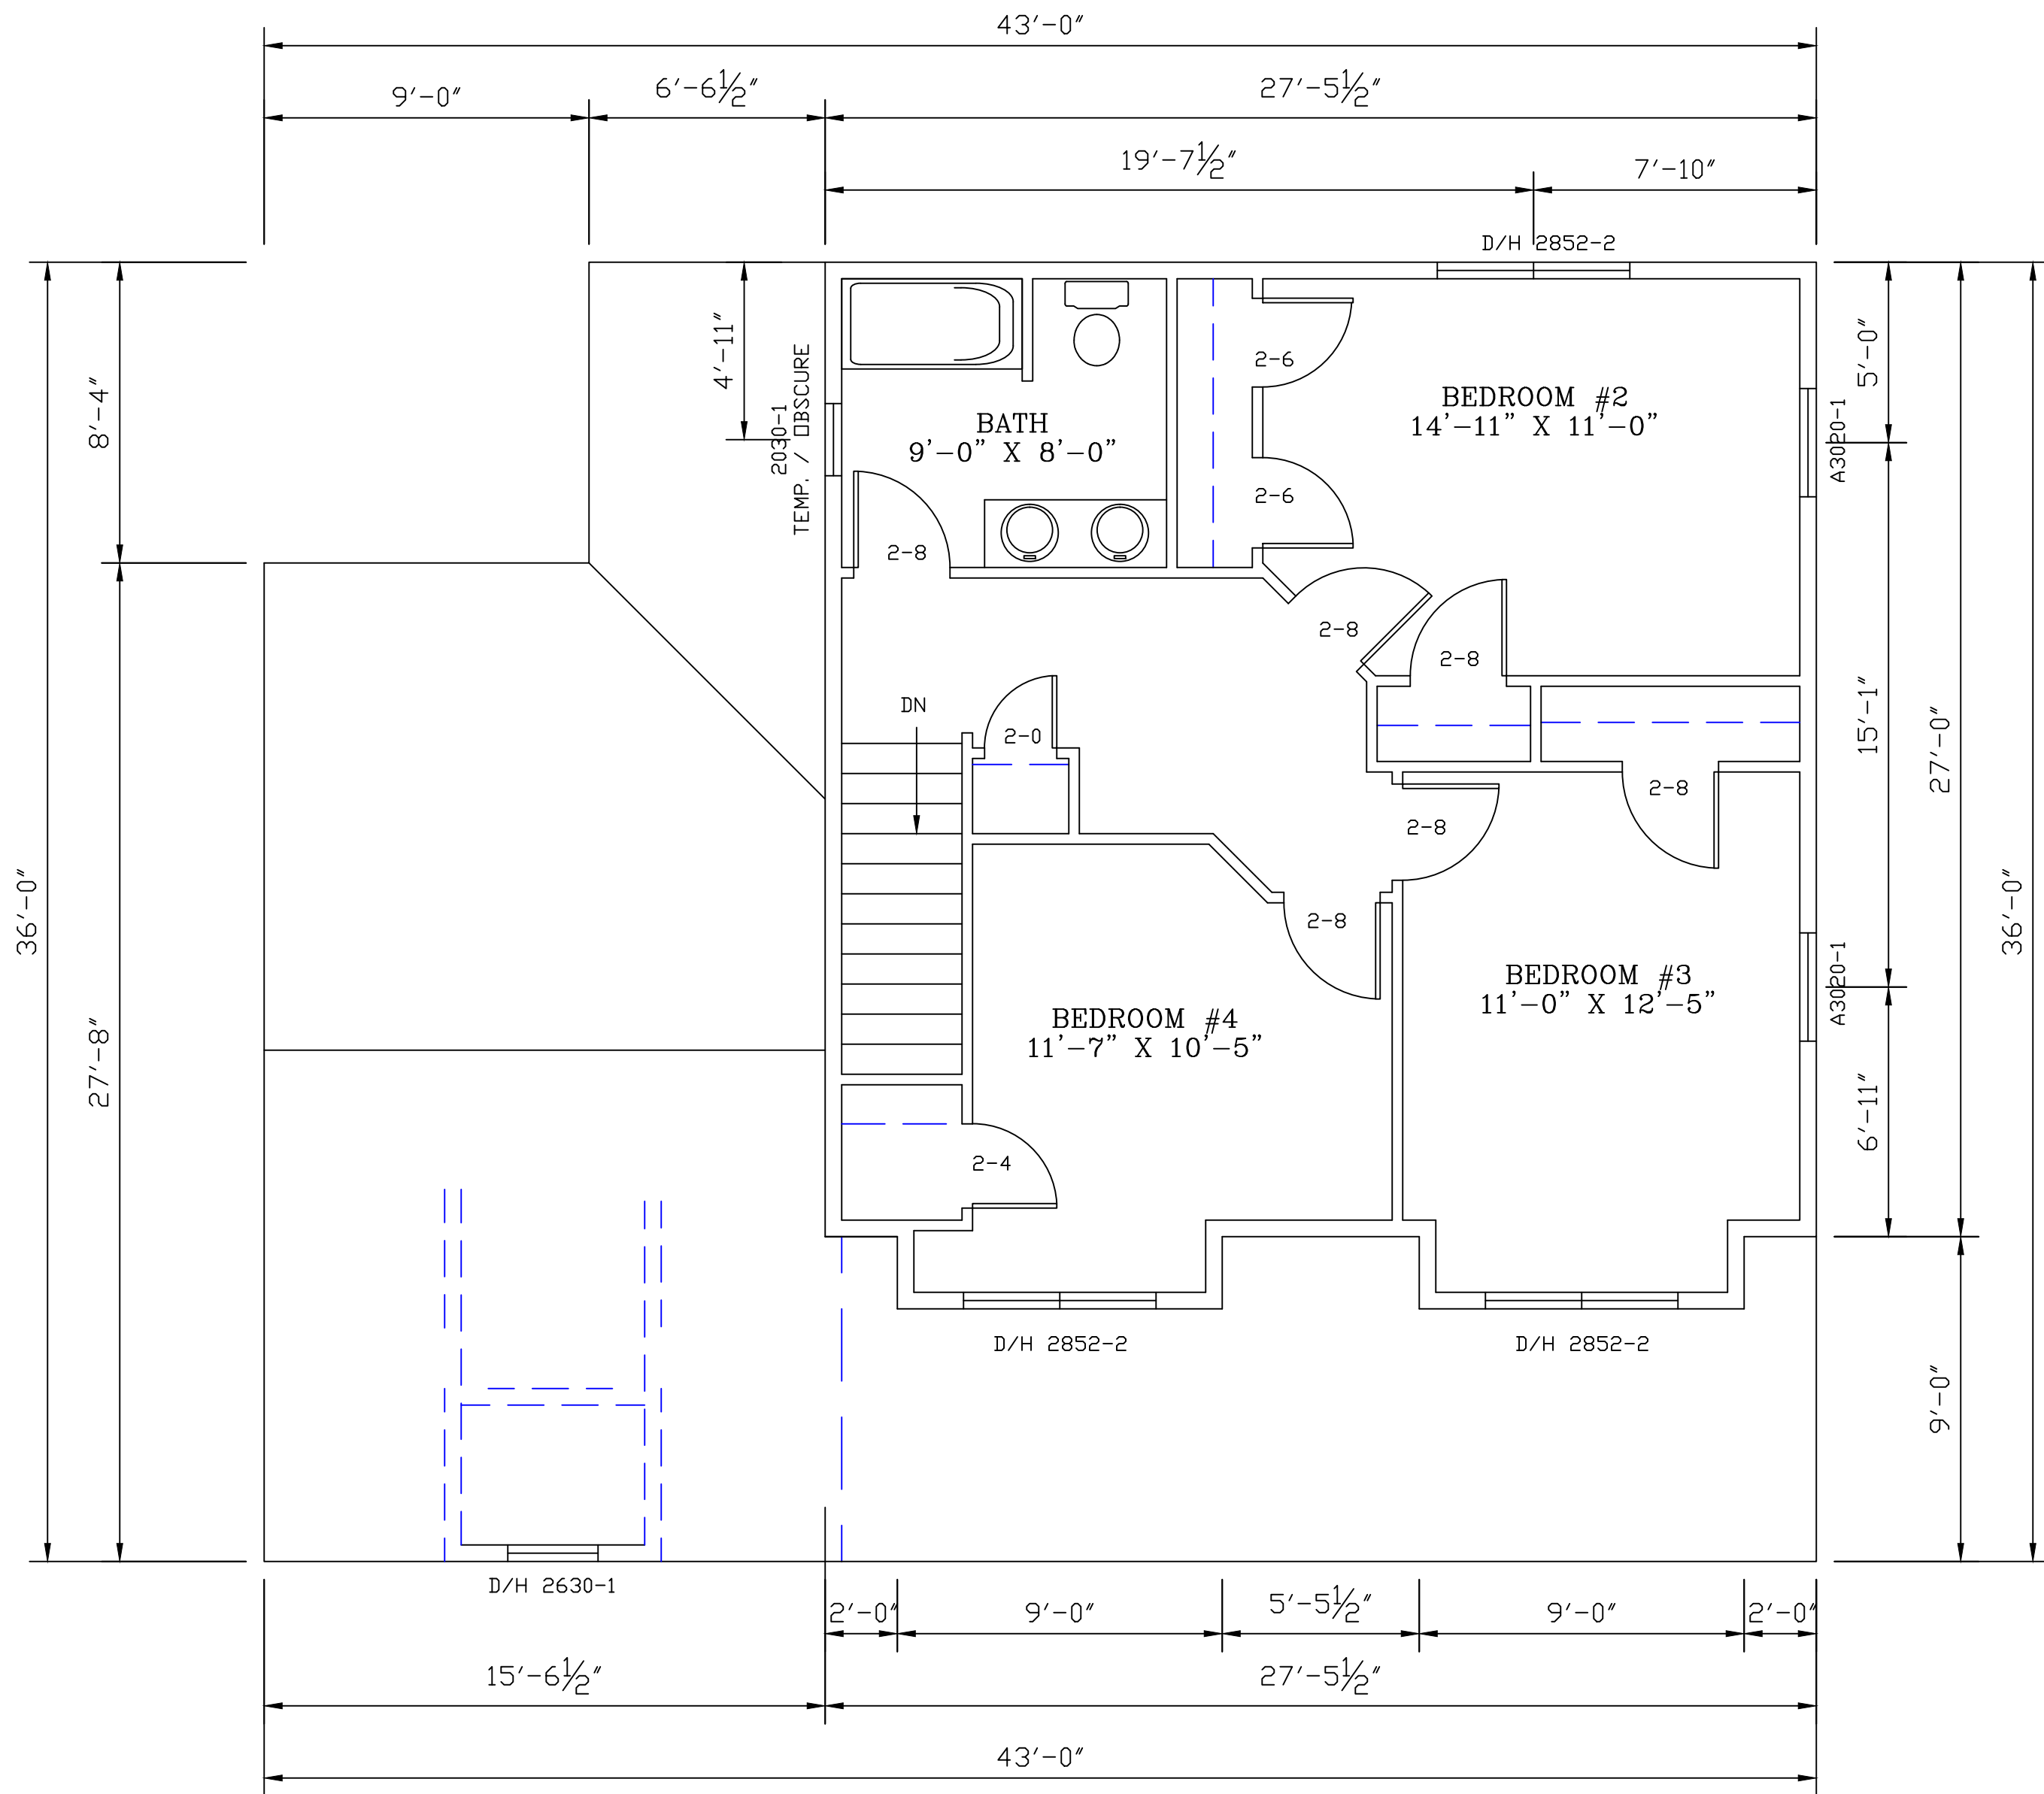

- NOTES
- 1) CONTRACTOR RESPONSIBLE FOR ALL STRUCTURAL SPECIFICATIONS AND TO VERIFY ALL DIMENSIONS
 - 2) HEADERS ARE 2-2X12 UNLESS NOTED
 - 3) EXTERIOR WALLS DIM. @ 5 1/2"
 - 4) INTERIOR WALLS DIM. @ 3 1/2"
 - 5) FIRST FLOOR WALLS = 8'-1 1/8"
 - 6) SECOND FLOOR WALLS = 8'-1 1/8"
 - 7) FOUNDATION WALLS = 8'-0"

SPIES CONSTRUCTION		
DRAWN BY L. METTLER	DATE	3-23-18
SCALE 1/4" = 1'-0"	REV.	4-23-18
SECOND FLOOR PLAN		
778 SQ. FT.		
THE DRAWING BOARD		A-4

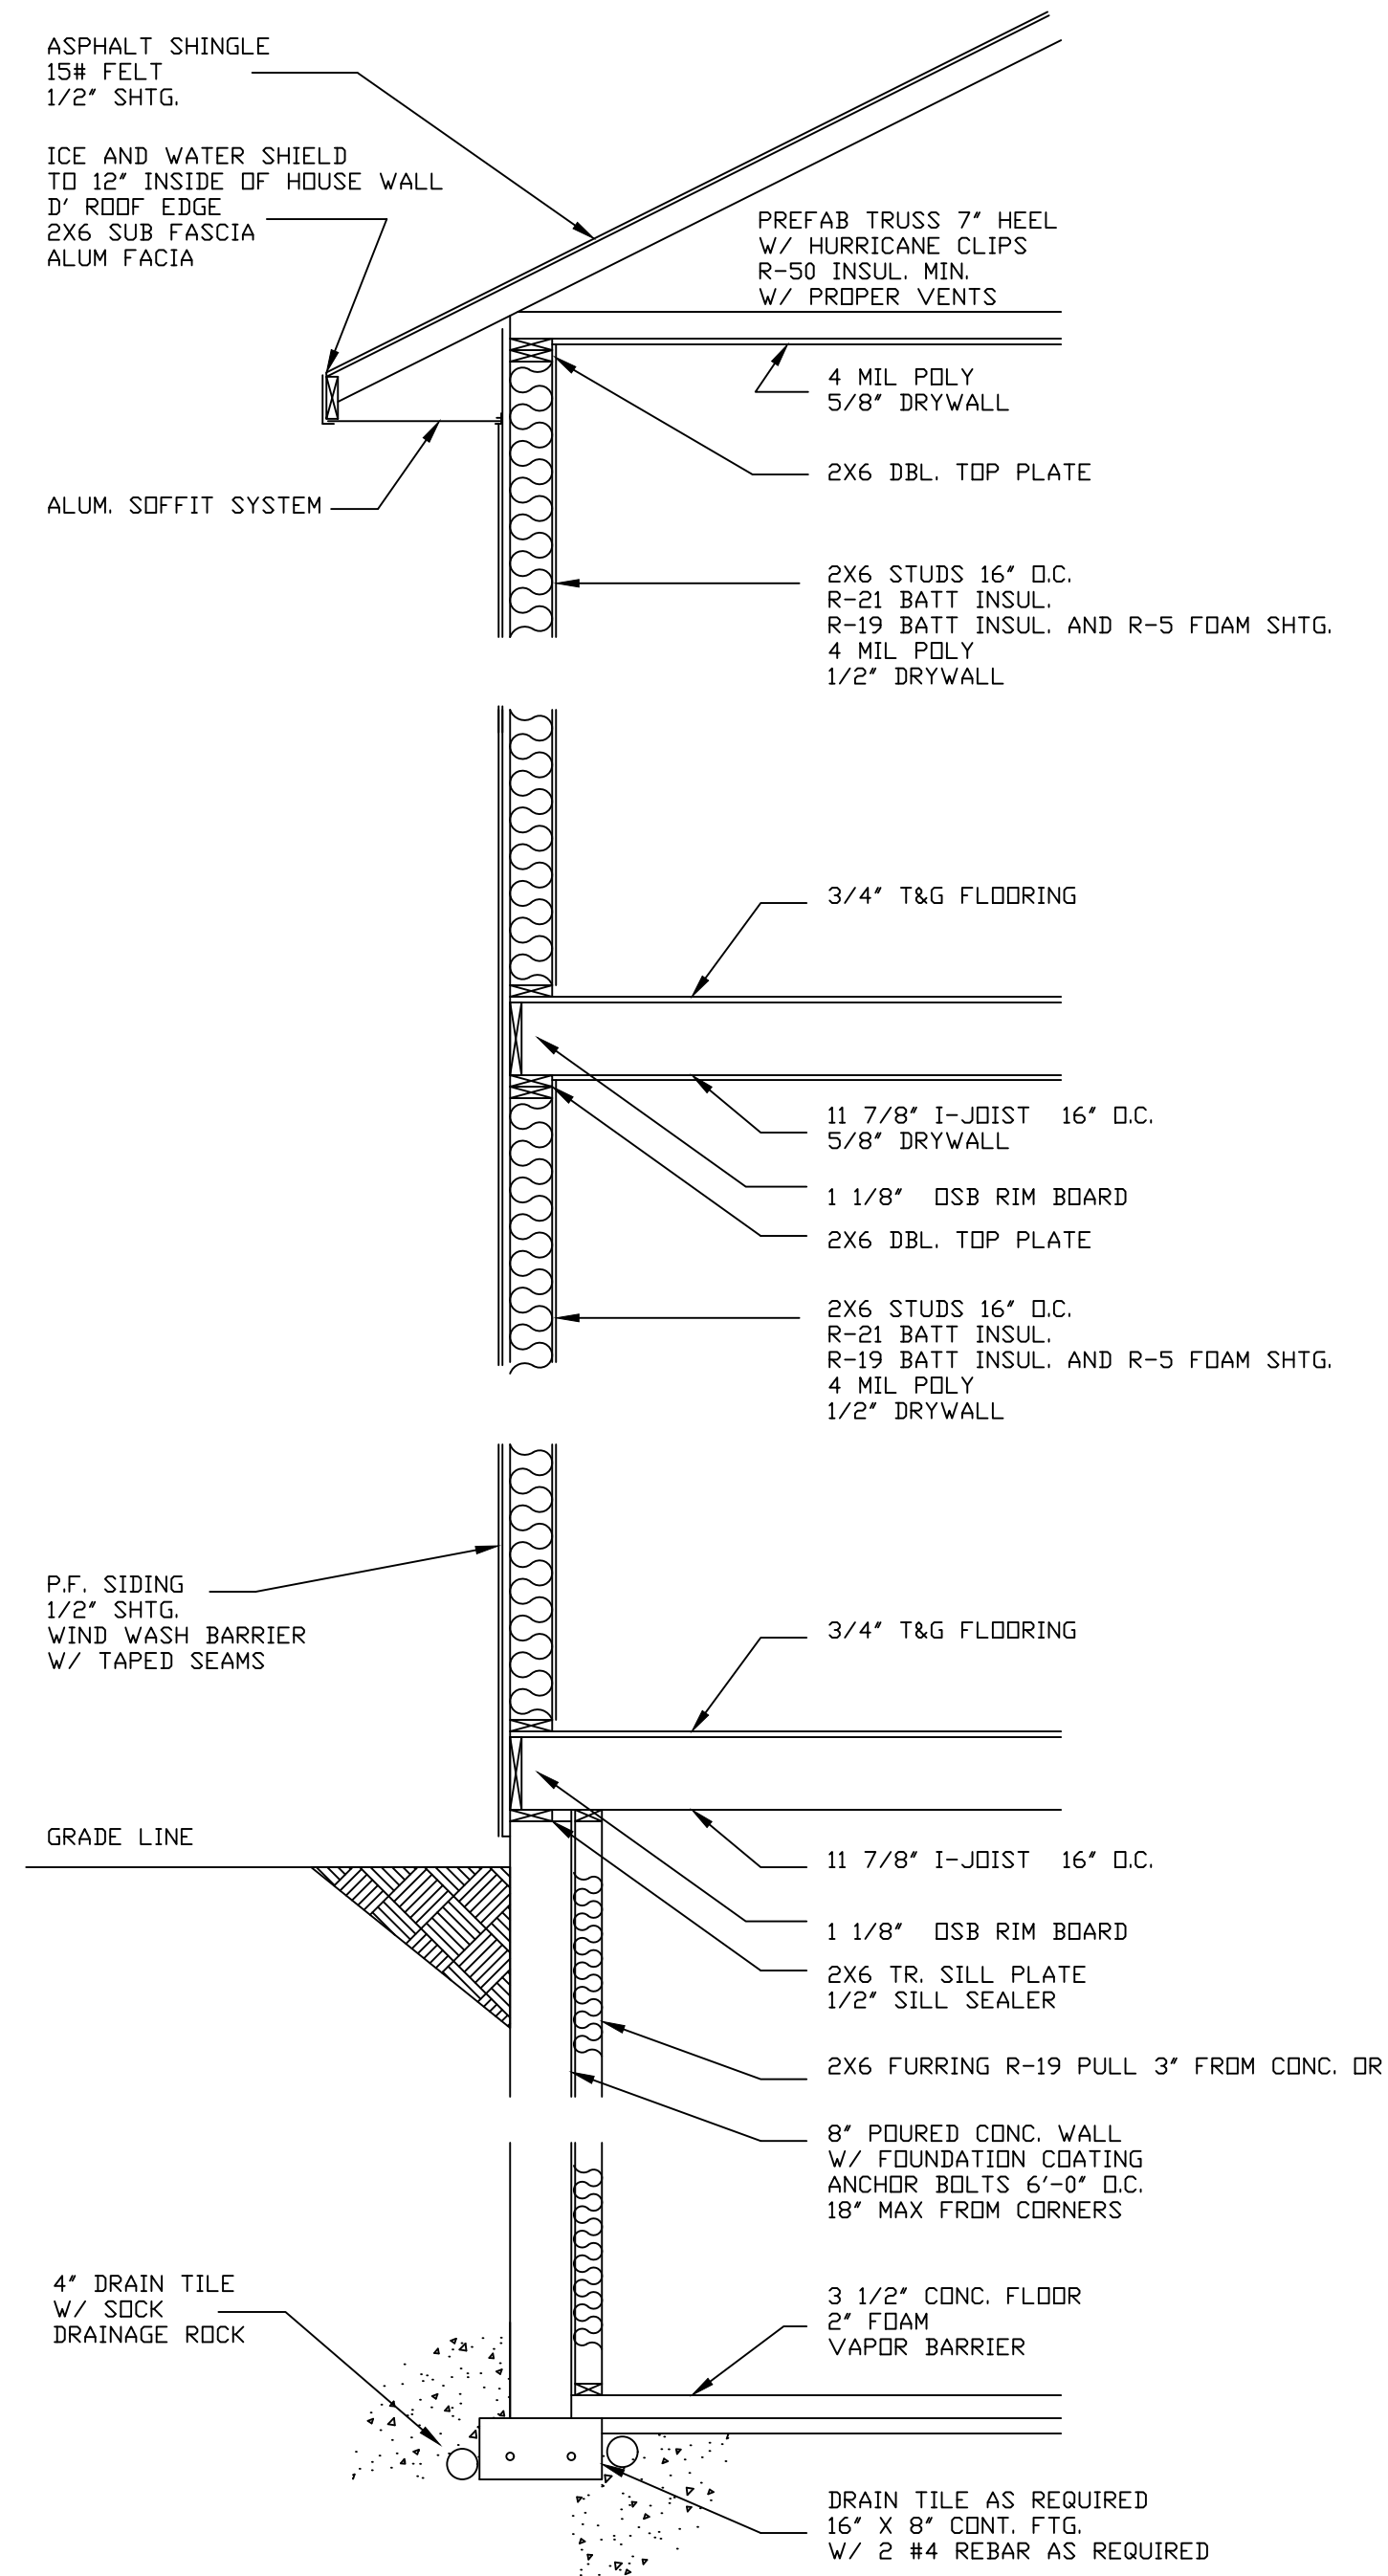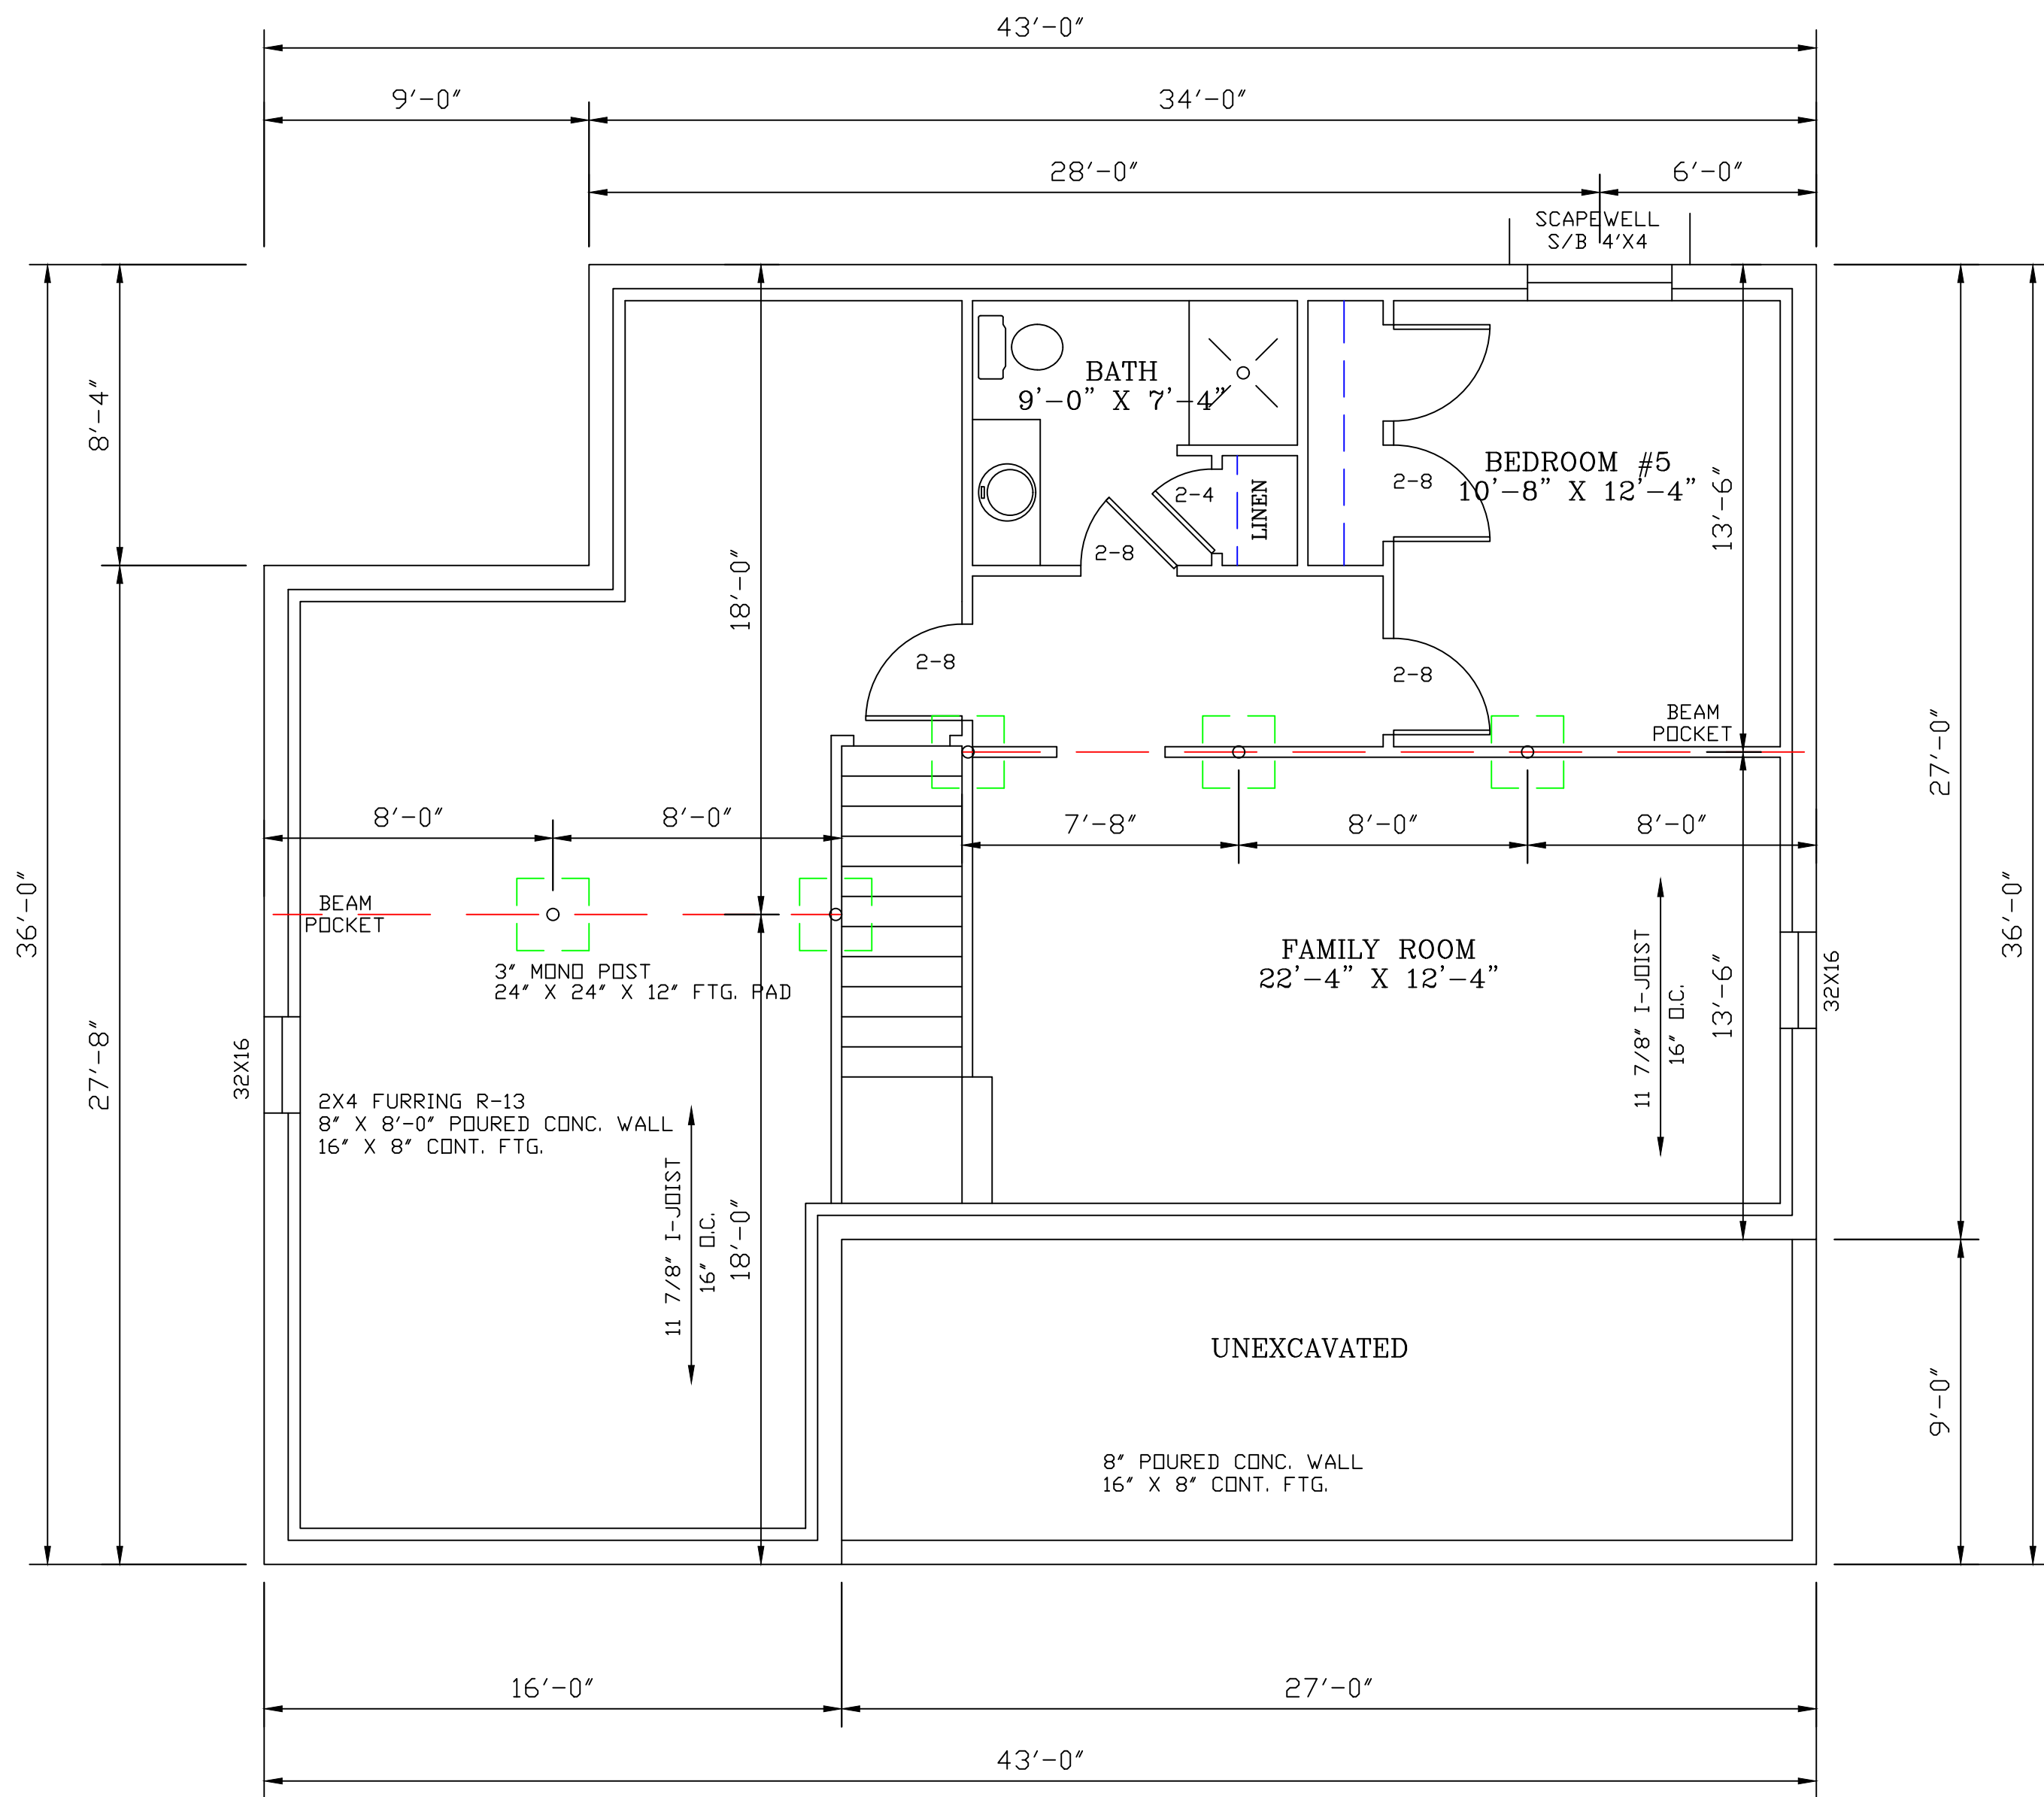


SECTION 1/2"

NOTES

- 1) CONTRACTOR RESPONSIBLE FOR ALL STRUCTURAL SPECIFICATIONS AND TO VERIFY ALL DIMENSIONS
- 2) HEADERS ARE 2-2X12 UNLESS NOTED
- 3) EXTERIOR WALLS DIM. @ 5 1/2"
- 4) INTERIOR WALLS DIM. @ 3 1/2"
- 5) FIRST FLOOR WALLS = 8'-1 1/8"
- 6) SECOND FLOOR WALLS = 8'-1 1/8"
- 7) FOUNDATION WALLS = 8'-0"

SPIES CONSTRUCTION			
DRAWN BY L. METTLER		DATE 3-23-18 REV. 4-23-18	
SCALE 1/4" = 1'-0"			
FOUNDATION PLAN 1236 SQ. FT.			
THE DRAWING BOARD		A-5	

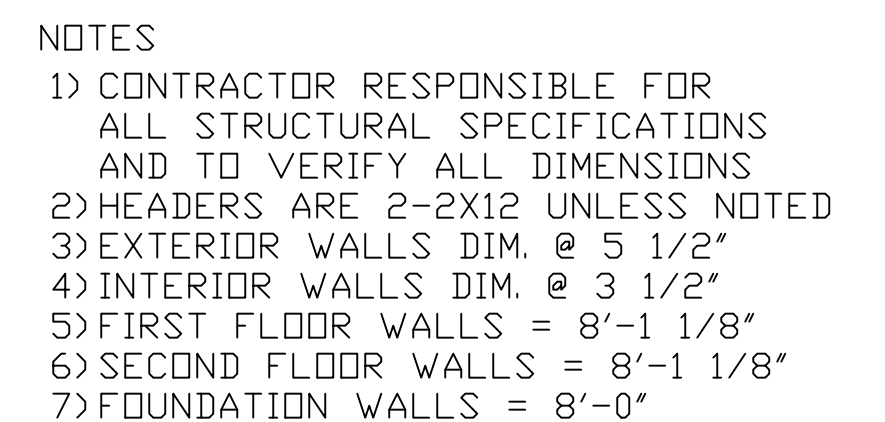

SPIES CONSTRUCTION	
DRAWN BY L. METTLER	DATE 3-23-18
SCALE 1/4" = 1'-0"	REV. 4-23-18
FOUNDATION PLAN	
1236 SQ. FT.	
THE DRAWING BOARD	A-6