


LJTA
Twins

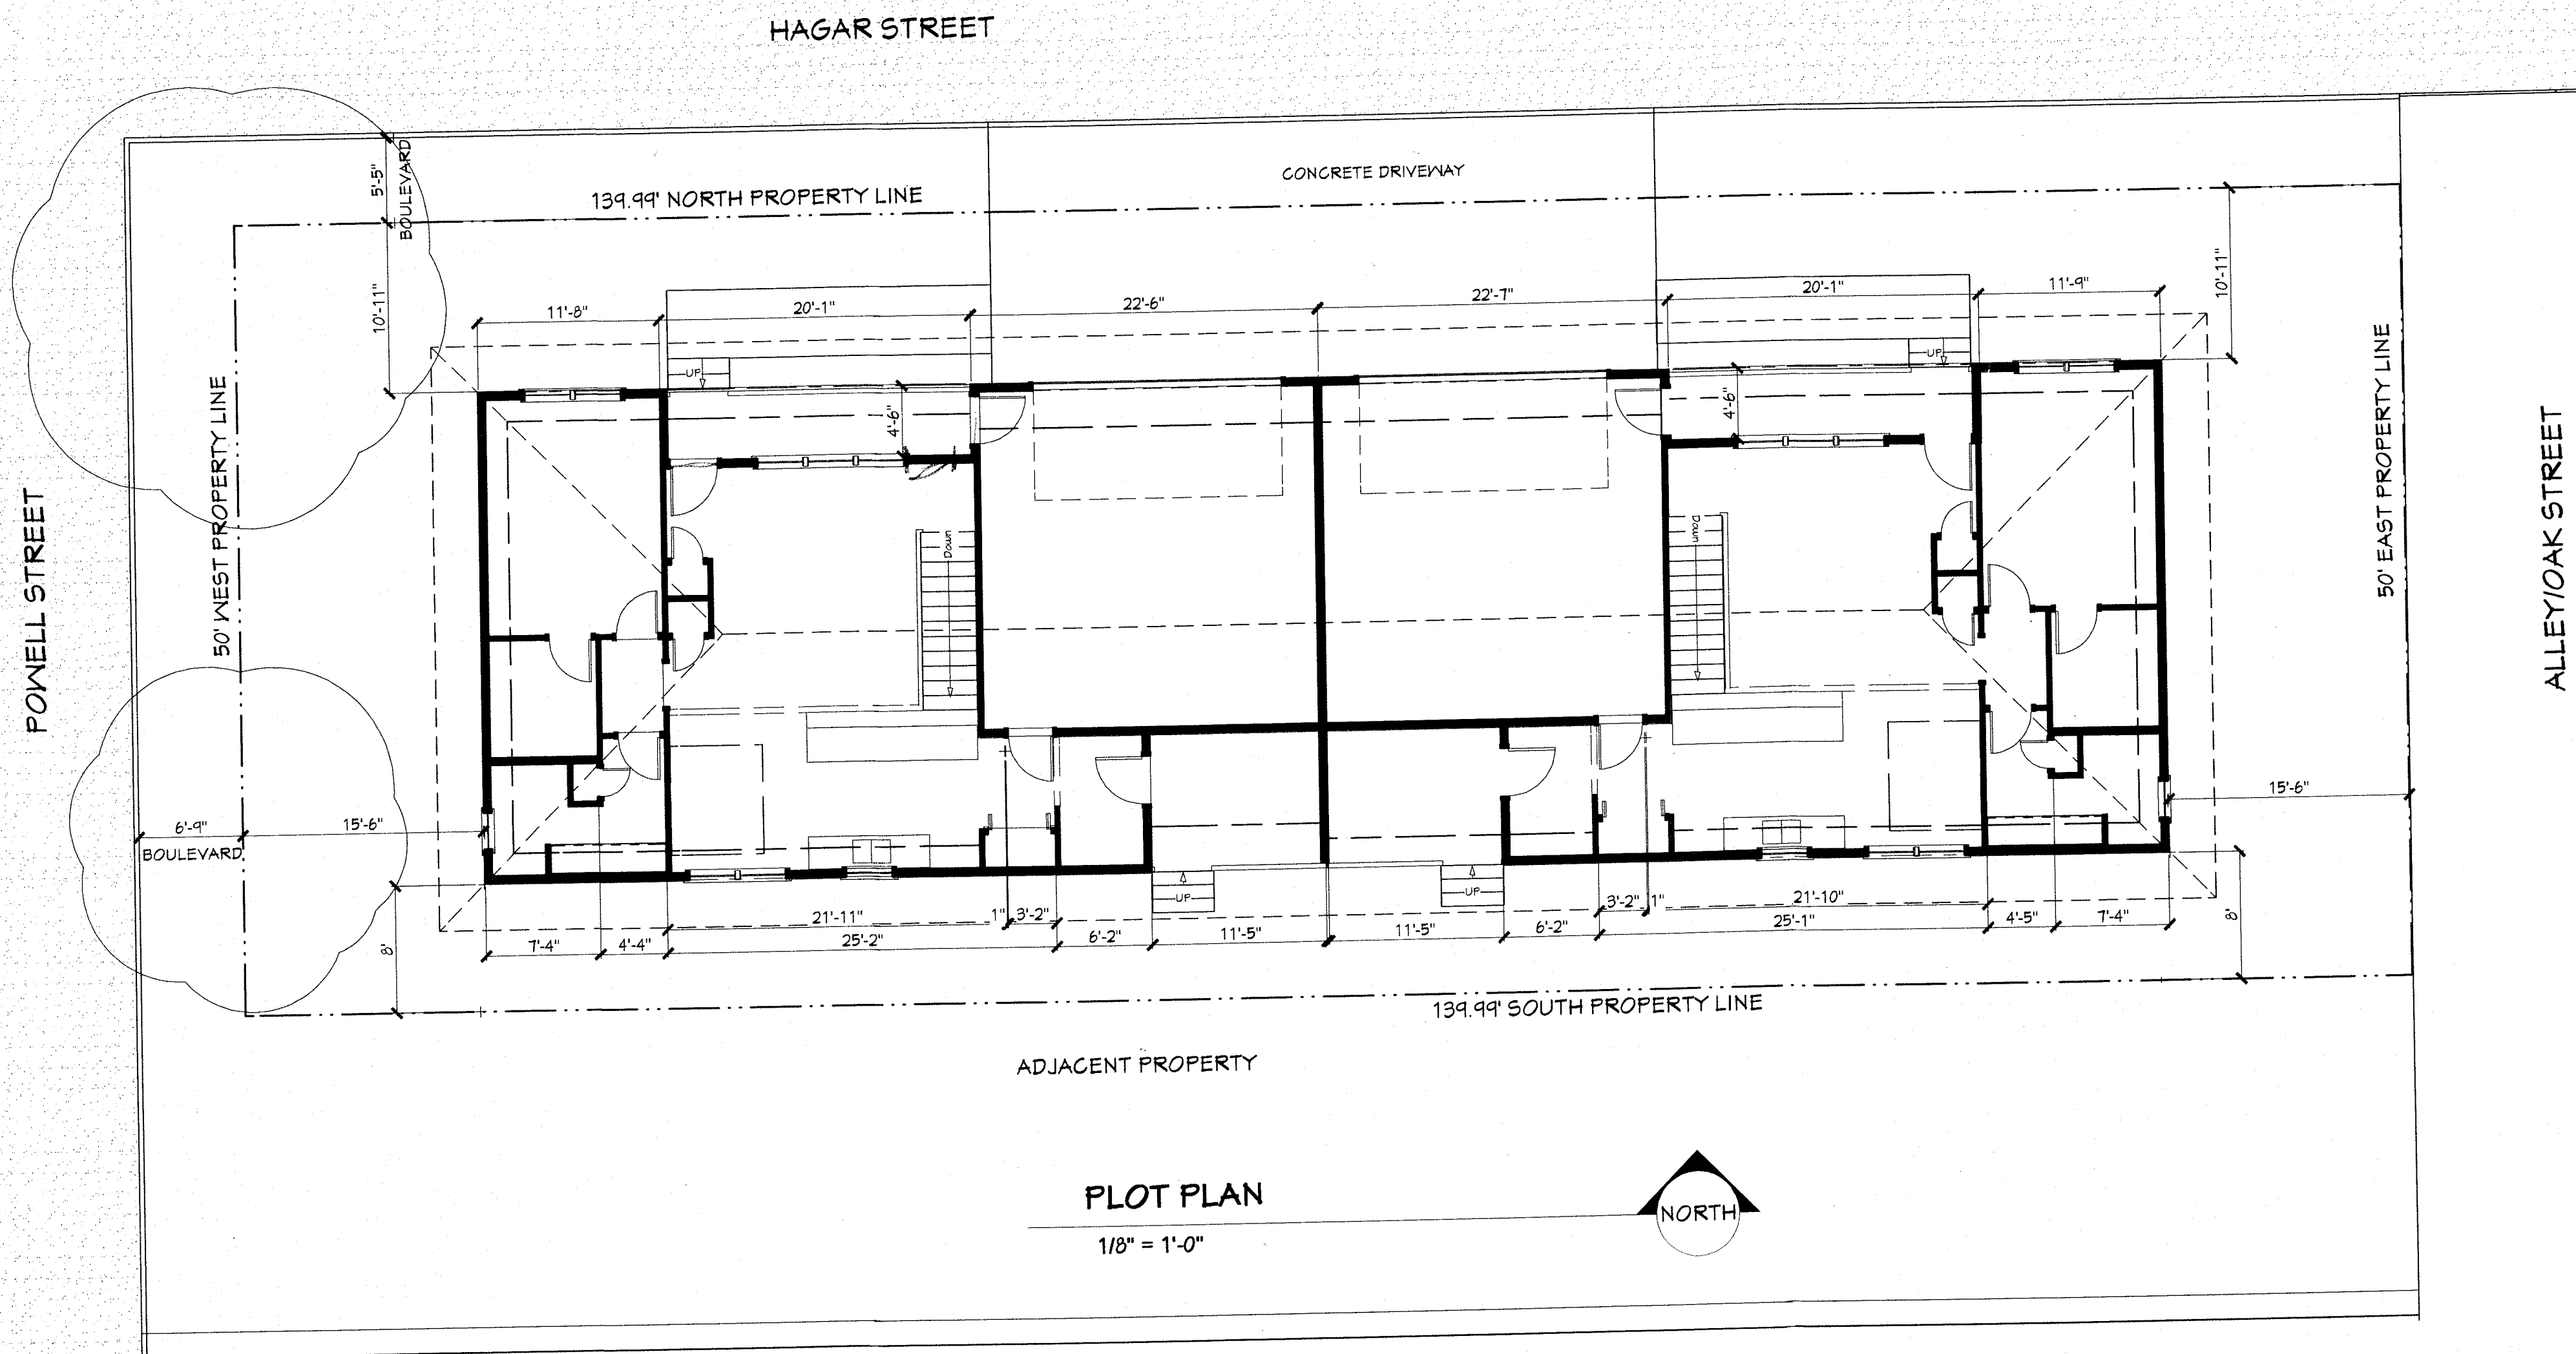


DesignFocus LLC
W4311 DRECTRAH RD
LA CROSSE, WI 54601
Ernie Tourville, Architect 608.780.1826

NO.	DESCRIPTION	DATE

PROPOSED DUPLEX
HAGAR STREET
La Crosse, Wisconsin

DATE:
6/11/2018
SCALE:
No Scale

SHEET:
A-1.0

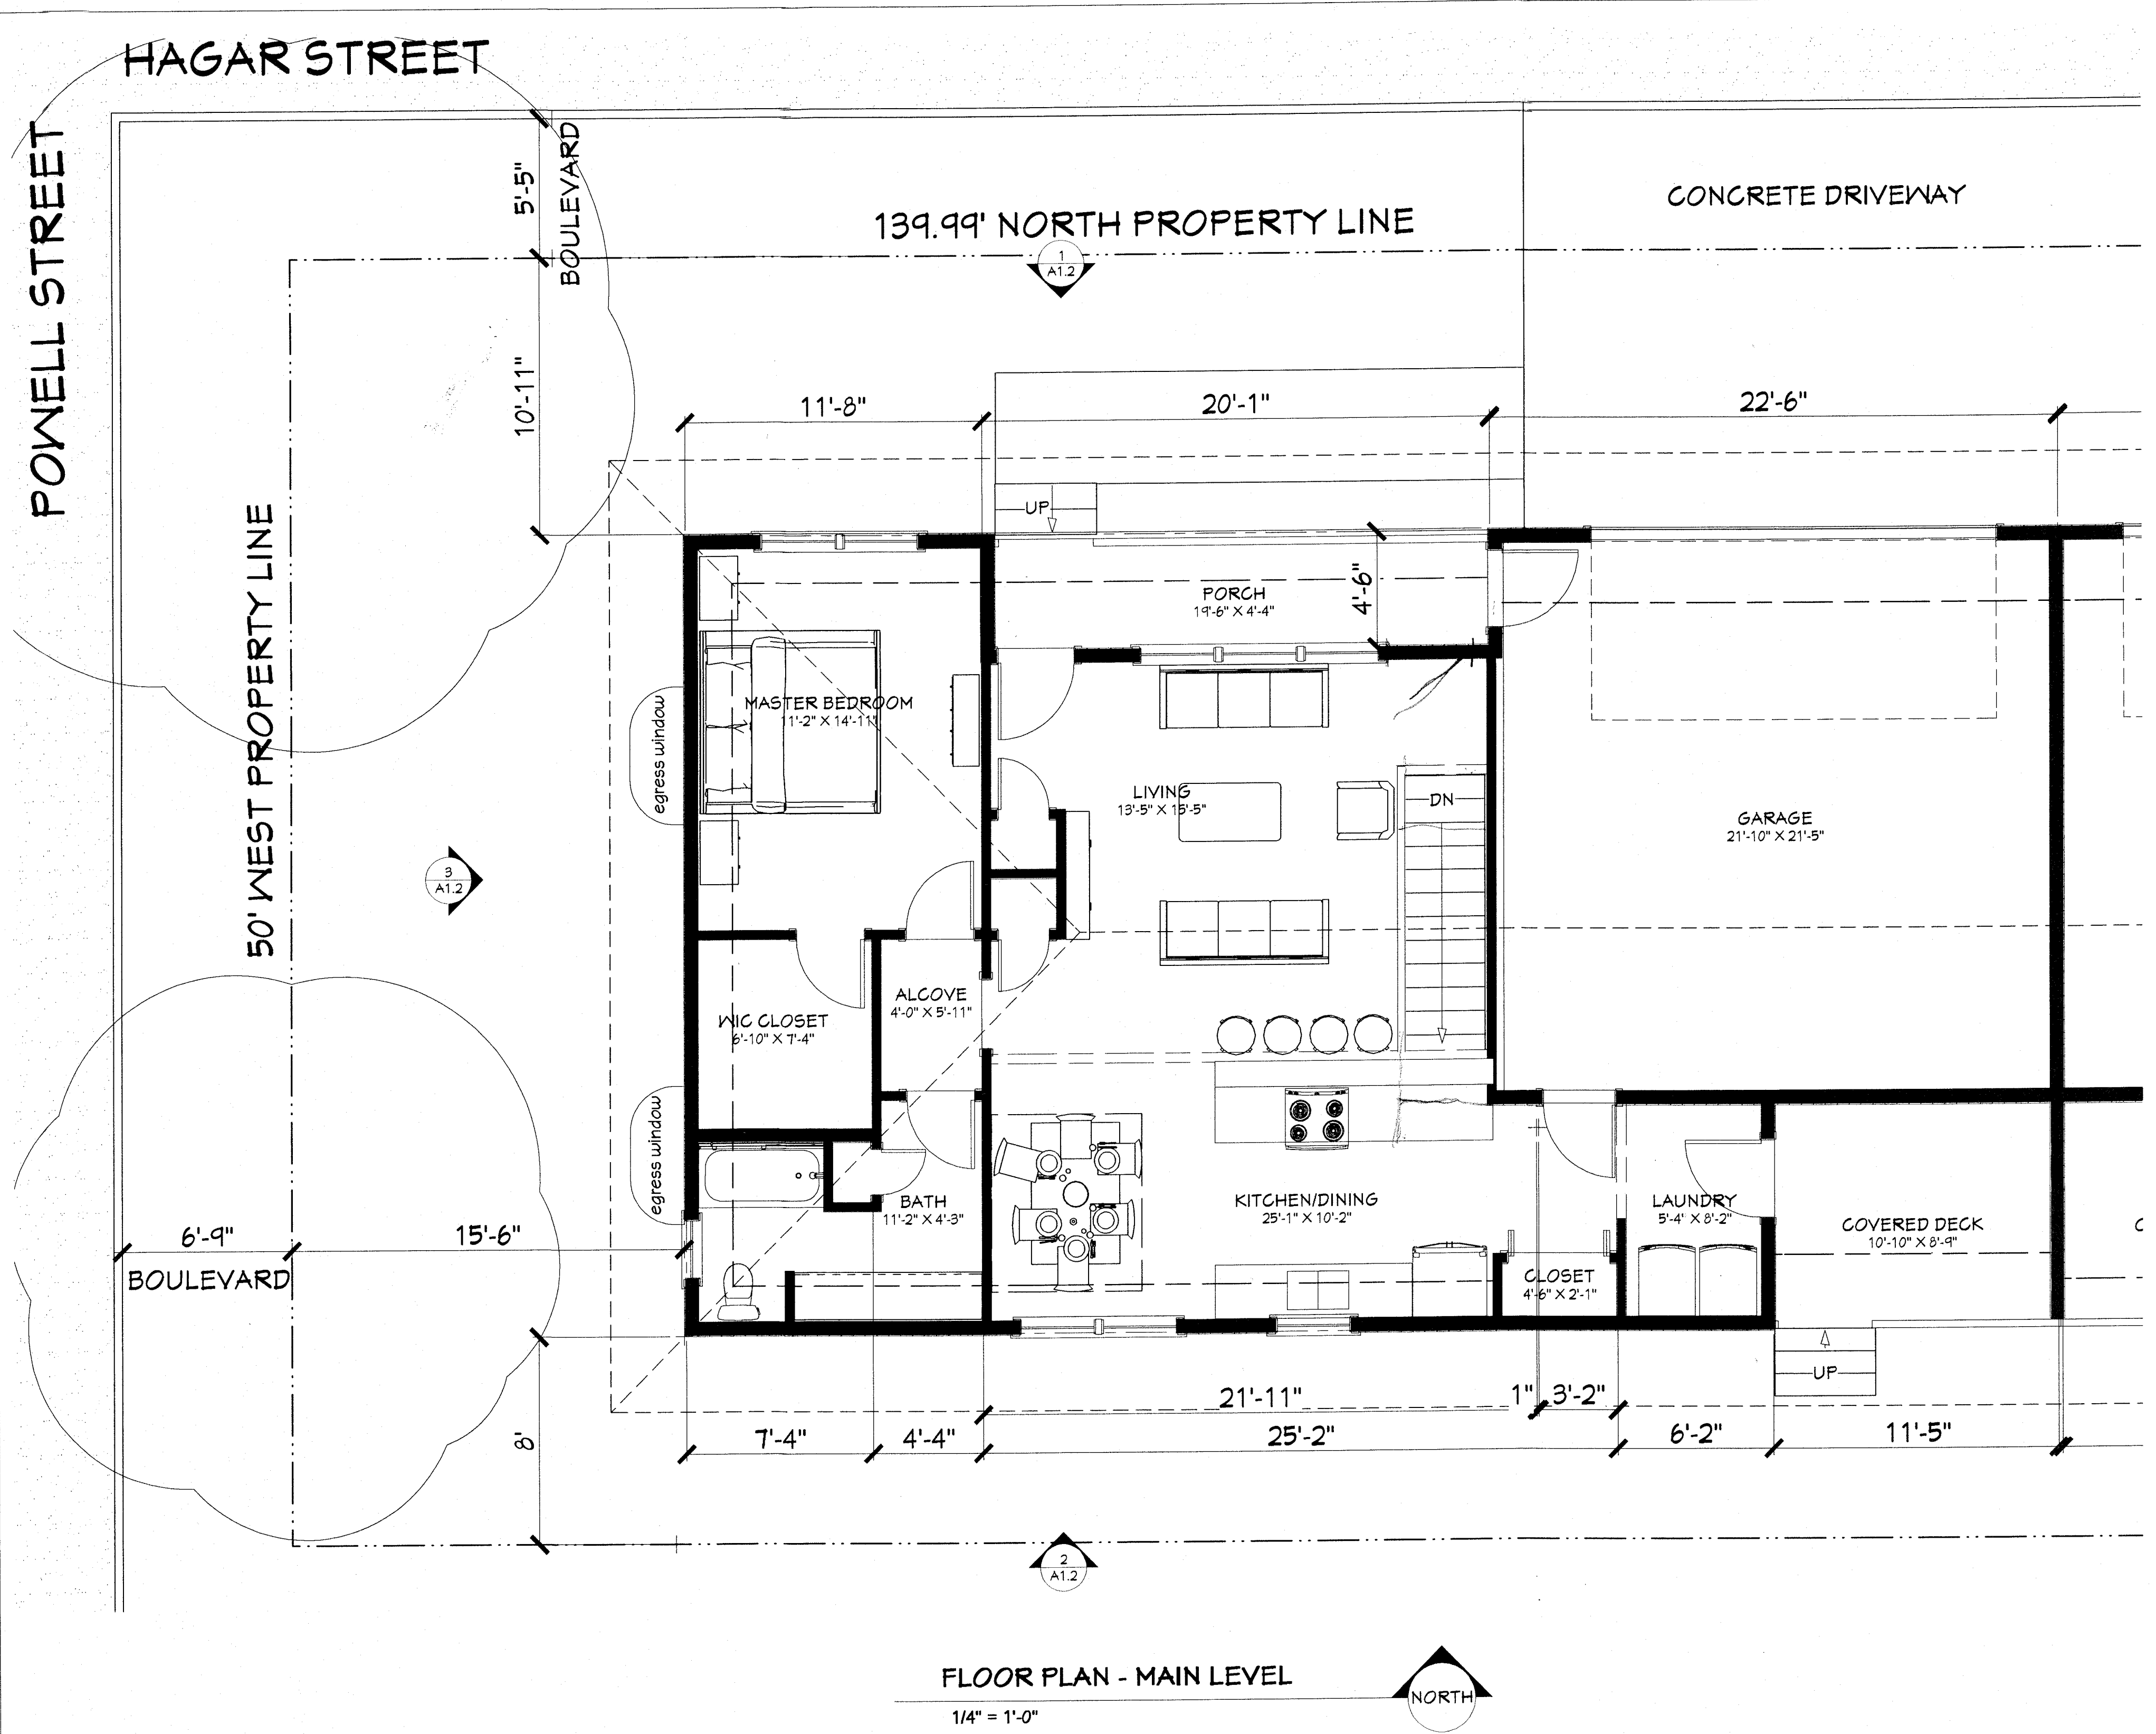

FLOOR PLAN - MAIN LEVEL

1/4" = 1'-0"




DesignFocus LLC
W4311 DRECTRAH RD
LA CROSSE, WI 54601
Ernie Tourville, Architect 608.780.1826

NO.	DESCRIPTION	DATE


PROPOSED DUPLEX
HAGAR STREET
La Crosse, Wisconsin

DATE:
6/11/2018
SCALE:
No Scale


SHEET:
A-1.1

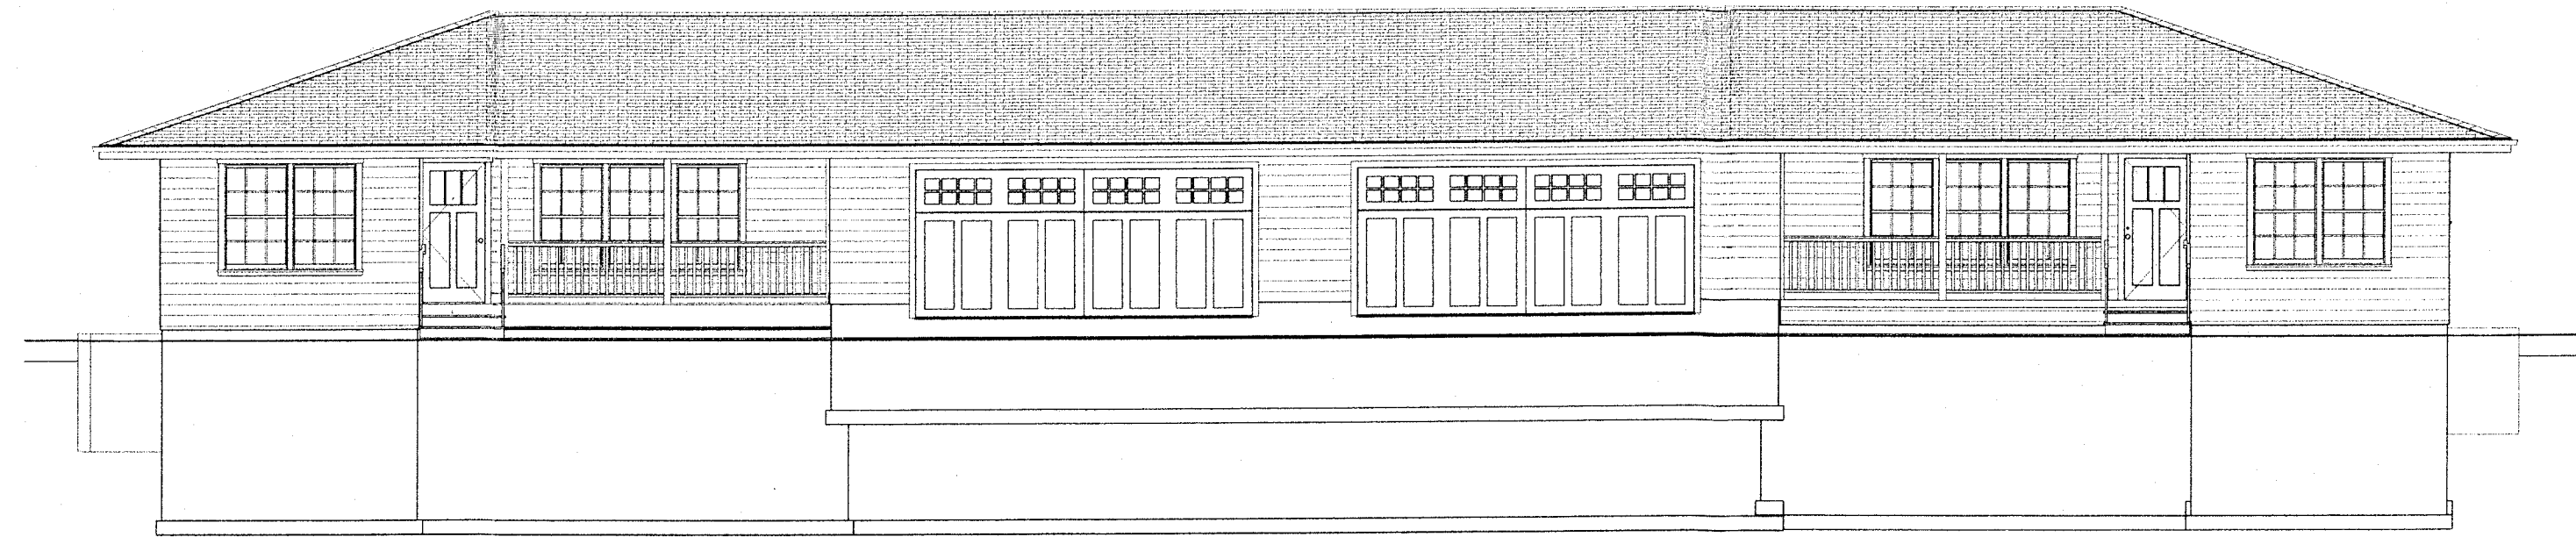


1 NORTH ELEVATION
A1.2 1/8" = 1'-0"

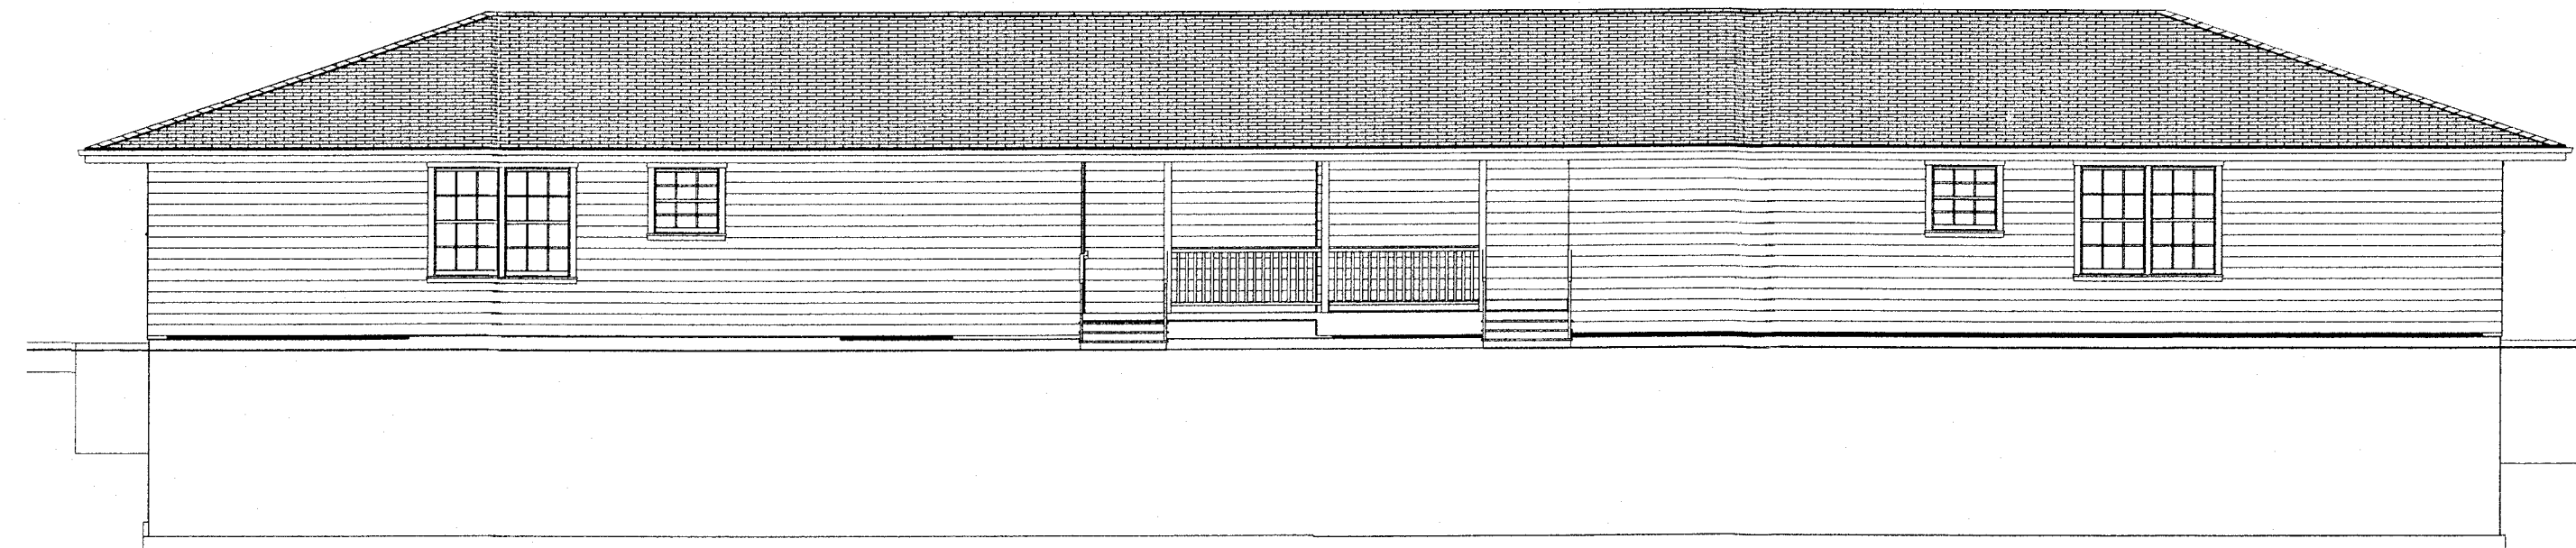

2 SOUTH ELEVATION
A1.2 1/8" = 1'-0"

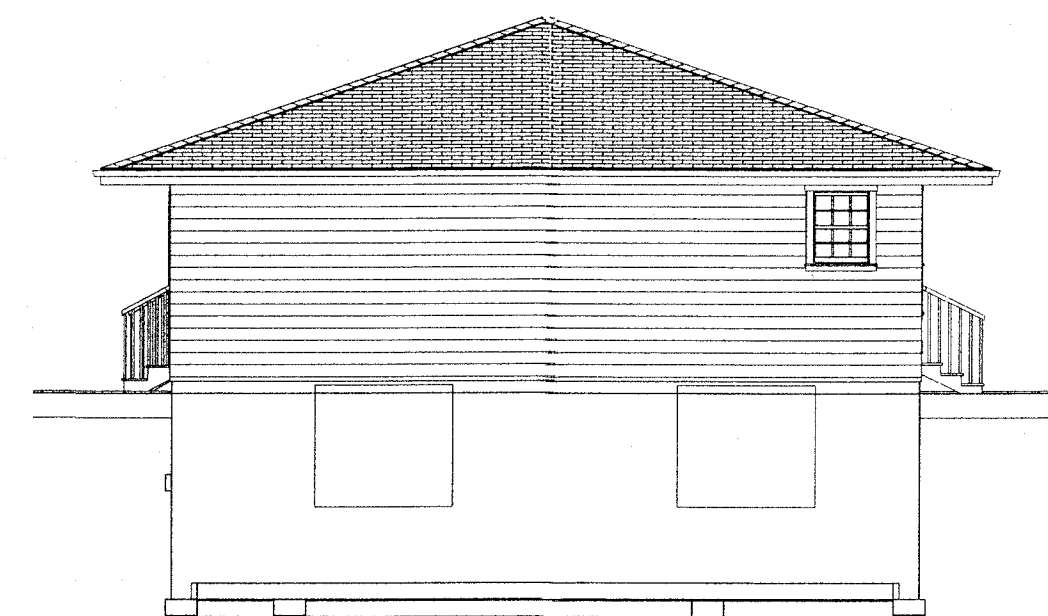

3 WEST ELEVATION
A1.2 1/8" = 1'-0"

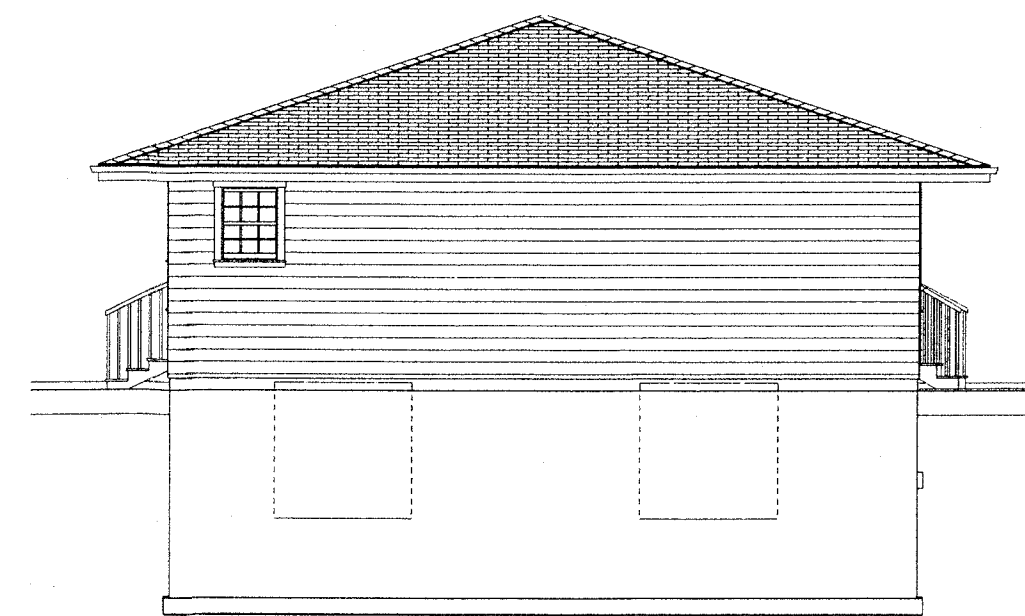

4 EAST ELEVATION
A1.2 1/8" = 1'-0"


DesignFocus LLC
W4311 DRECTRAH RD
LA CROSSE, WI 54601
Ernie Tourville, Architect 608.780.1826

NO.	DESCRIPTION	DATE

PROPOSED DUPLEX
HAGAR STREET
La Crosse, Wisconsin

DATE:
6/11/2018
SCALE:
No Scale

SHEET:
A-1.2

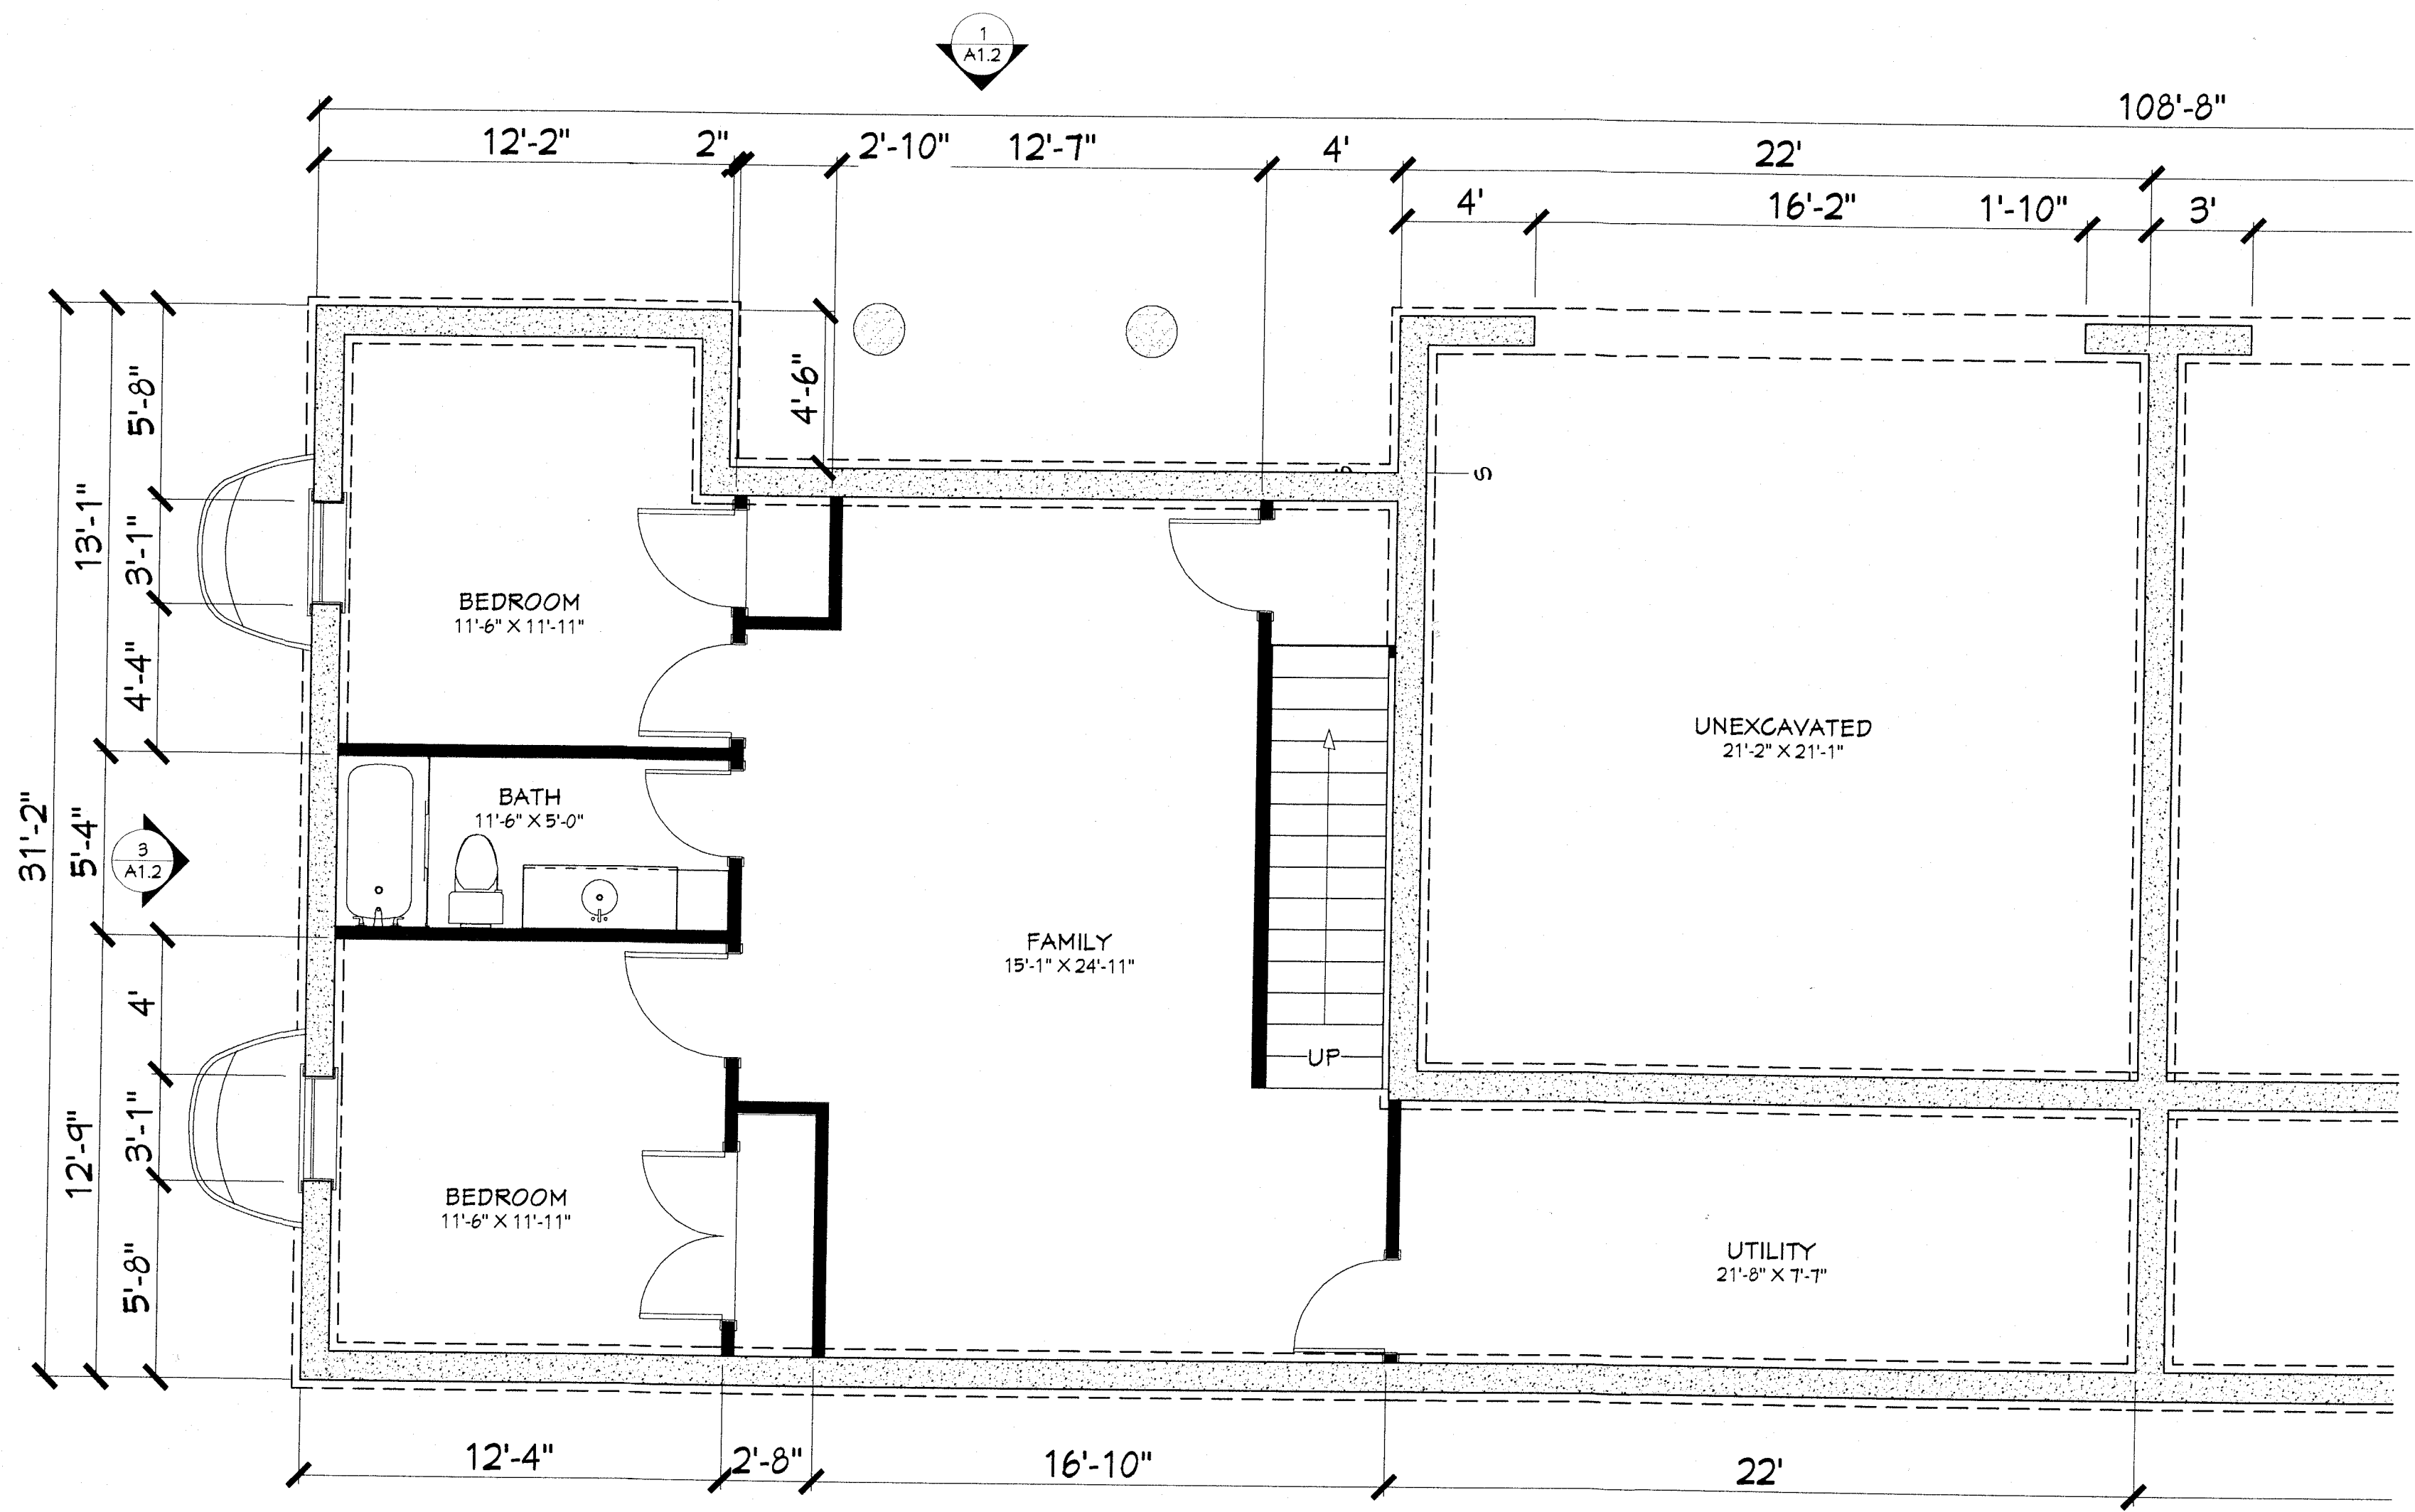

FLOOR PLAN - LOWER

1/4" = 1'-0"



DesignFocus LLC
W4311 DRECTRAH RD
LA CROSSE, WI 54601
Ernie Tourville, Architect 608.780.1826

NO.	DESCRIPTION	DATE

PROPOSED DUPLEX
HAGAR STREET
La Crosse, Wisconsin

DATE:
6/11/2018
SCALE:
No Scale

SHEET:
A-1.3