
SHEET NUMBER C1

# NORTH EXPANSION CONCEPT

NORTH EXPANSION CONCEPT


ARCHITECTURE + ENGINEERING + ENVIRONMENTAL + PLANNING

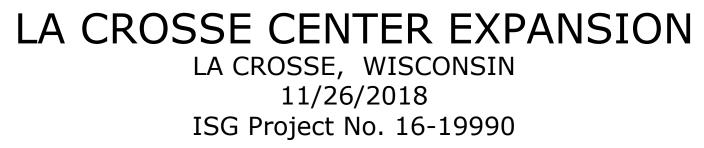

www.is-grp.com



PEARL STREET WALKWAY CONNECTION

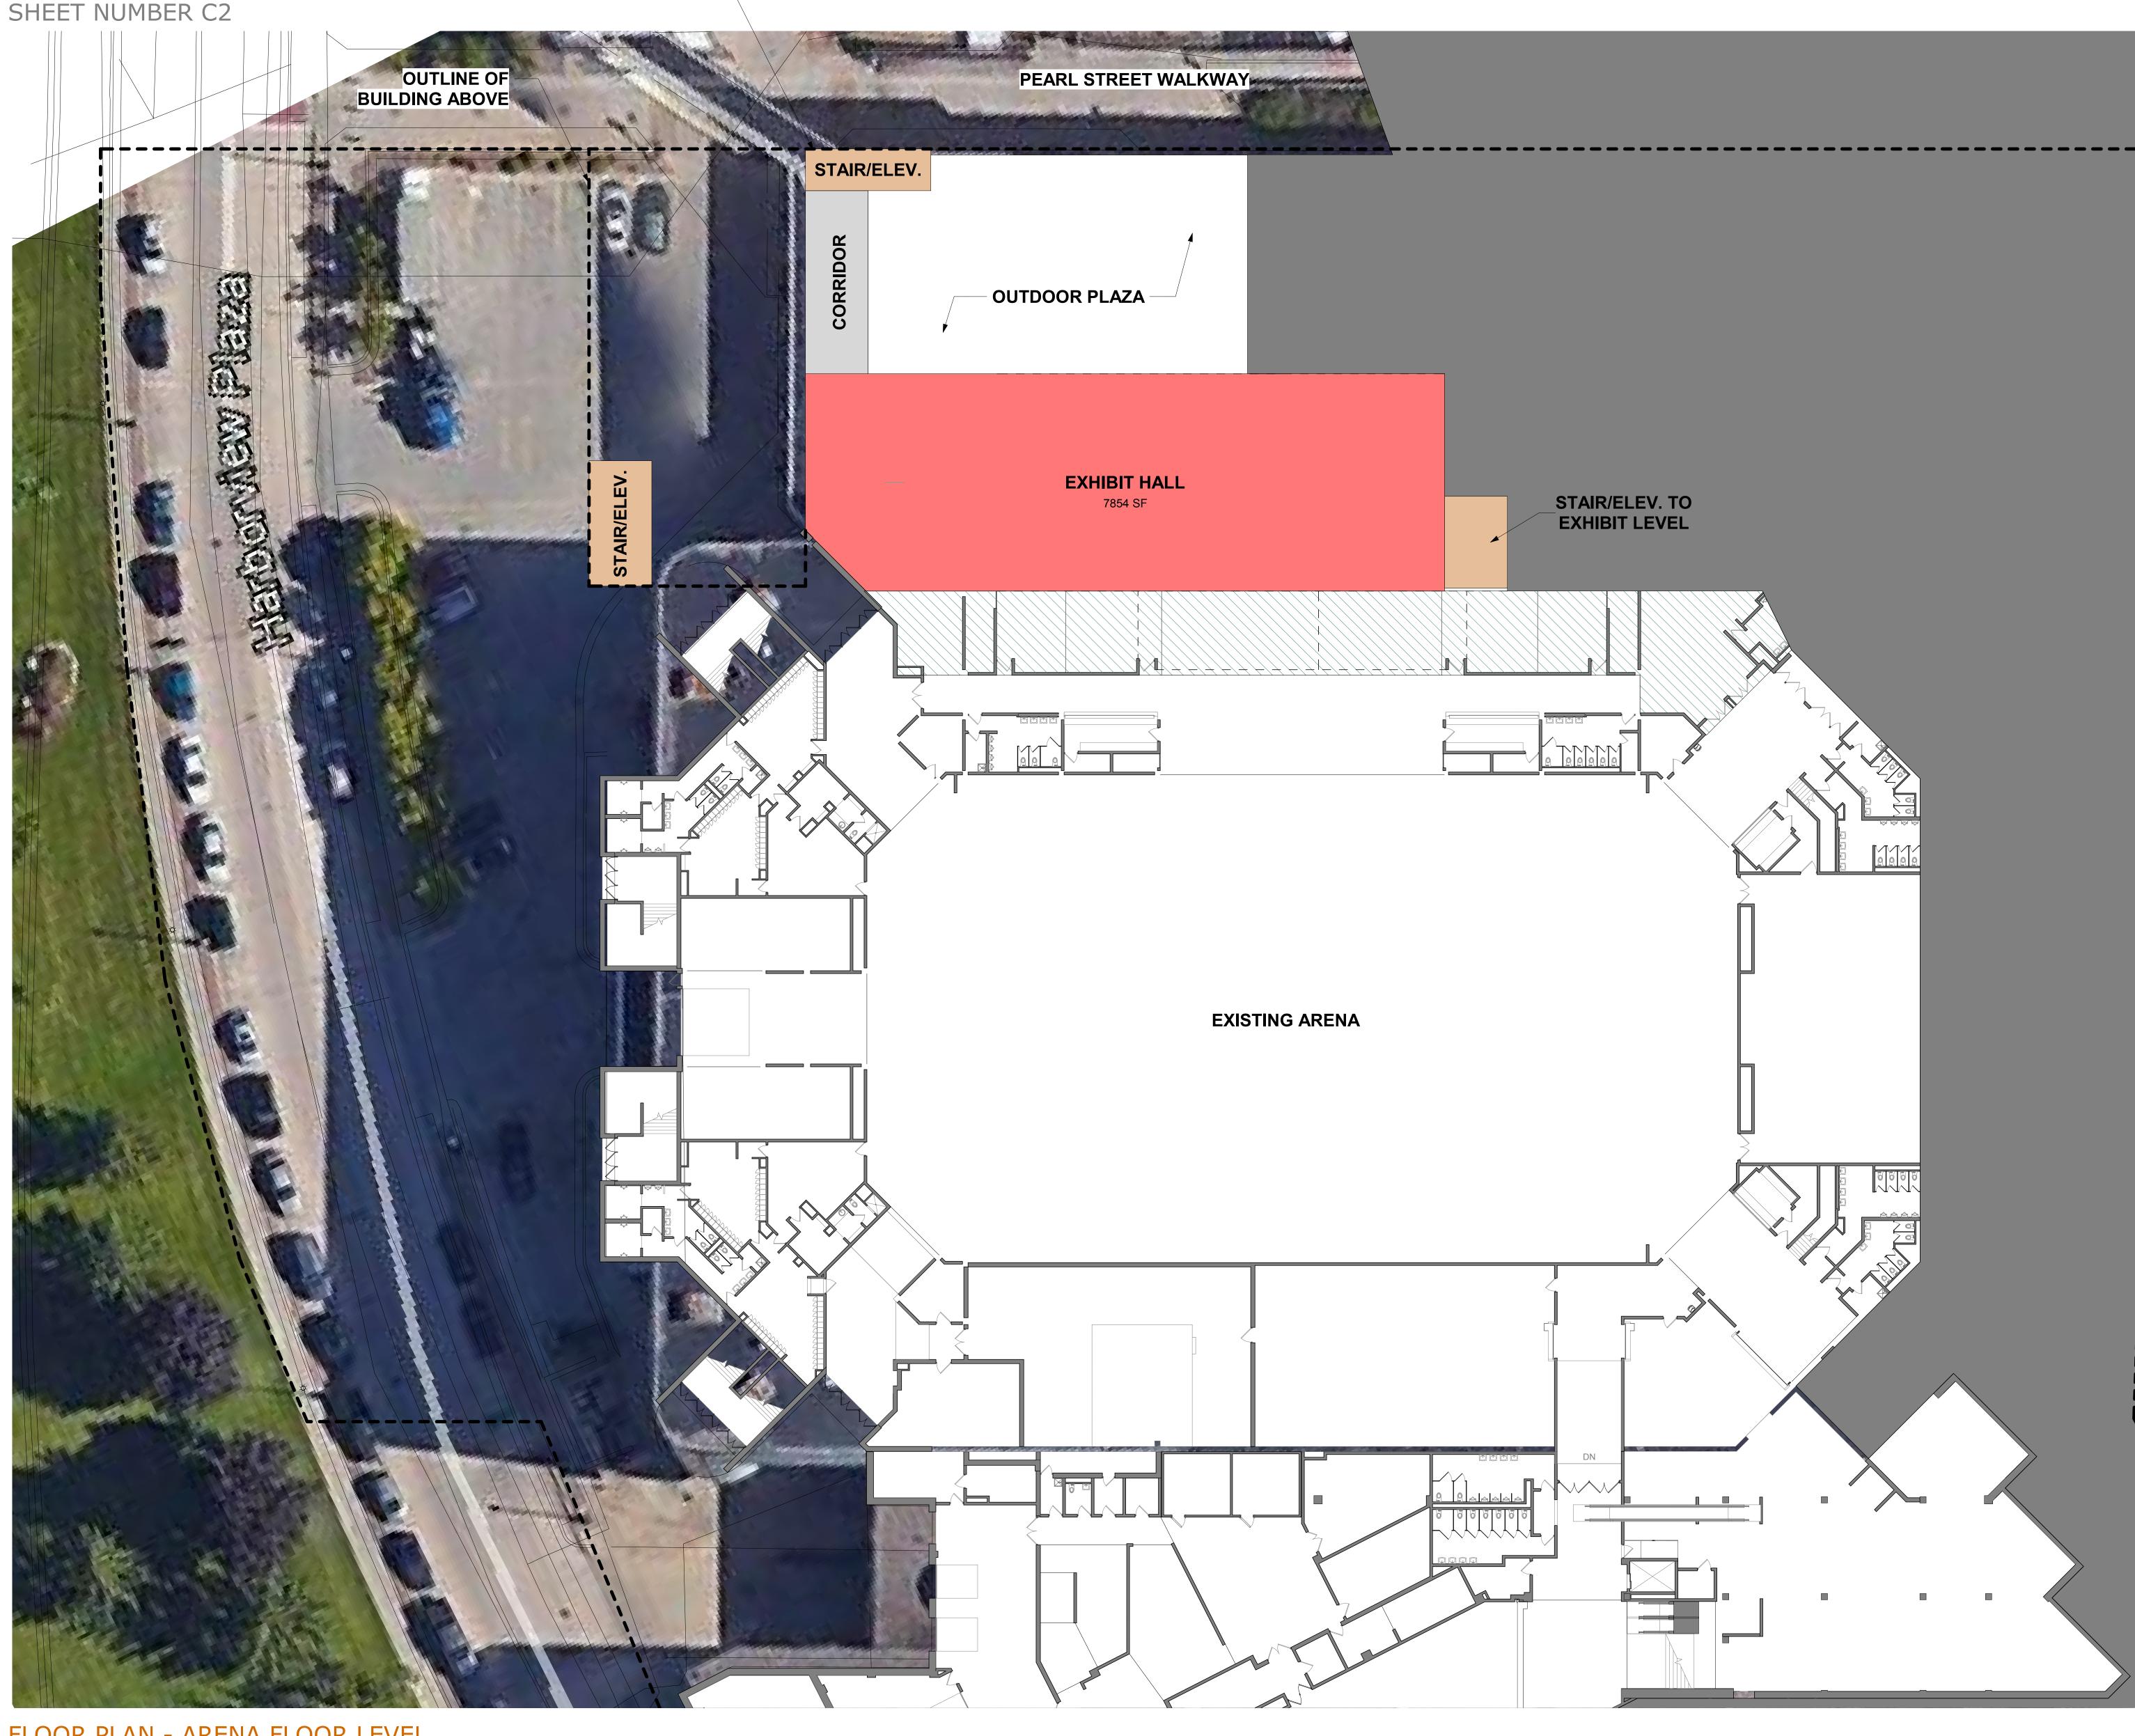

### FLOOR PLAN - ARENA FLOOR LEVEL

ARCHITECTURE + ENGINEERING + ENVIRONMENTAL + PLANNING

www.is-grp.com

#### **EXPANSION AREA:**

EXHIBIT HALL LEVEL: 10 SECOND STREET LEVEL: 12, BALLROOM LEVEL: 34 TOTAL: 56,

#### **RENOVATED AREA:**

EXHIBIT HALL LEVEL: SECOND STREET LEVEL: 7,089 SF BALLROOM LEVEL: TOTAL:




\*ADD ALTERNATE \*ADD ALTERNATES WILL BE CONSIDERED IF BUDGET ALLOWS

# LA CROSSE CENTER EXPANSION LA CROSSE, WISCONSIN 11/26/2018 ISG Project No. 16-19990

),257 2,555 4 <u>,130</u>	SF
<b>,942</b>	SF

4,689 SF 0 SF 11,778 SF



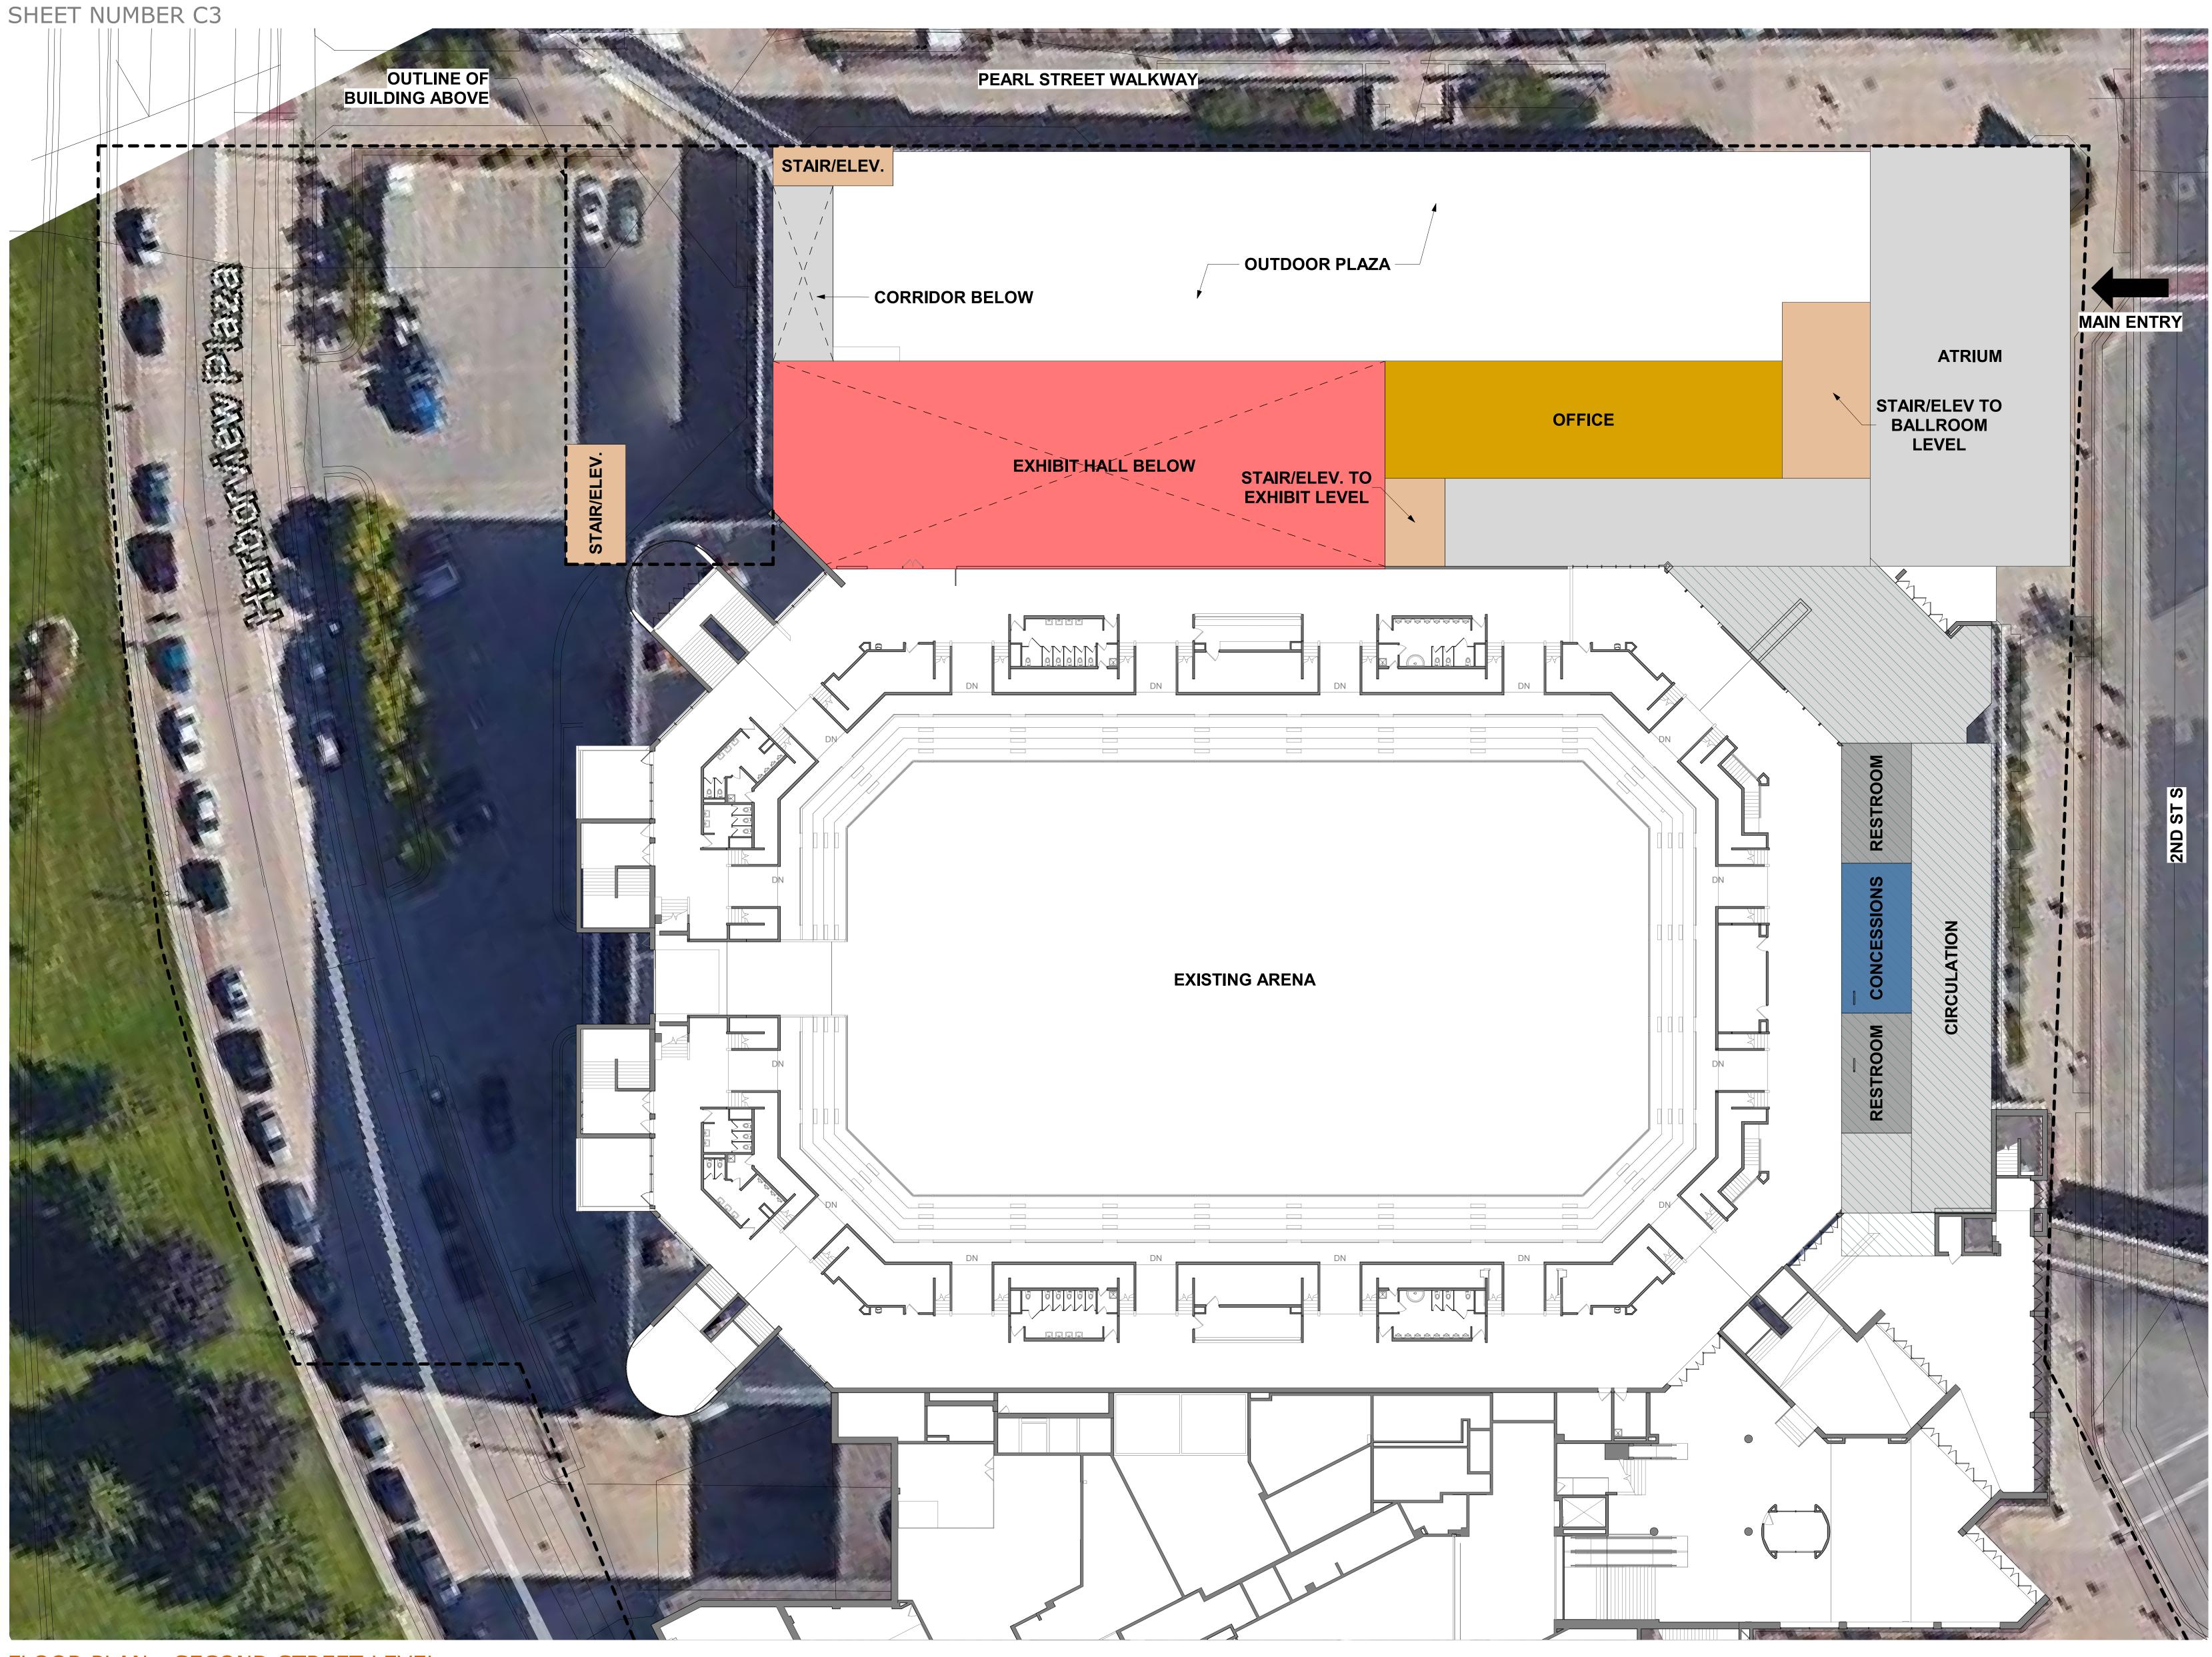

#### FLOOR PLAN - SECOND STREET LEVEL

www.is-grp.com

LA CROSSE CENTER EXPANSION LA CROSSE, WISCONSIN 11/26/2018 ISG Project No. 16-19990

## TOTAL:

TOTAL:



**EXPANSION AREA:** 

EXHIBIT HALL LEVEL: 10,257 SF SECOND STREET LEVEL: 12,555 SF 34,130 SF 56,942 SF BALLROOM LEVEL:


#### **RENOVATED AREA:**

4,689 SF EXHIBIT HALL LEVEL: SECOND STREET LEVEL: 7,089 SF 0 SF 11,778 SF BALLROOM LEVEL:

NORTH EXHIBIT HALL BACK OF HOUSE PRE-FUNCTION STAIR/ ELEVATOR MEETING ROOM BALLROOM RESTROOM **RENOVATED AREA** \*ADD ALTERNATE \*ADD ALTERNATES WILL BE CONSIDERED IF BUDGET ALLOWS



#### SHEET NUMBER C4

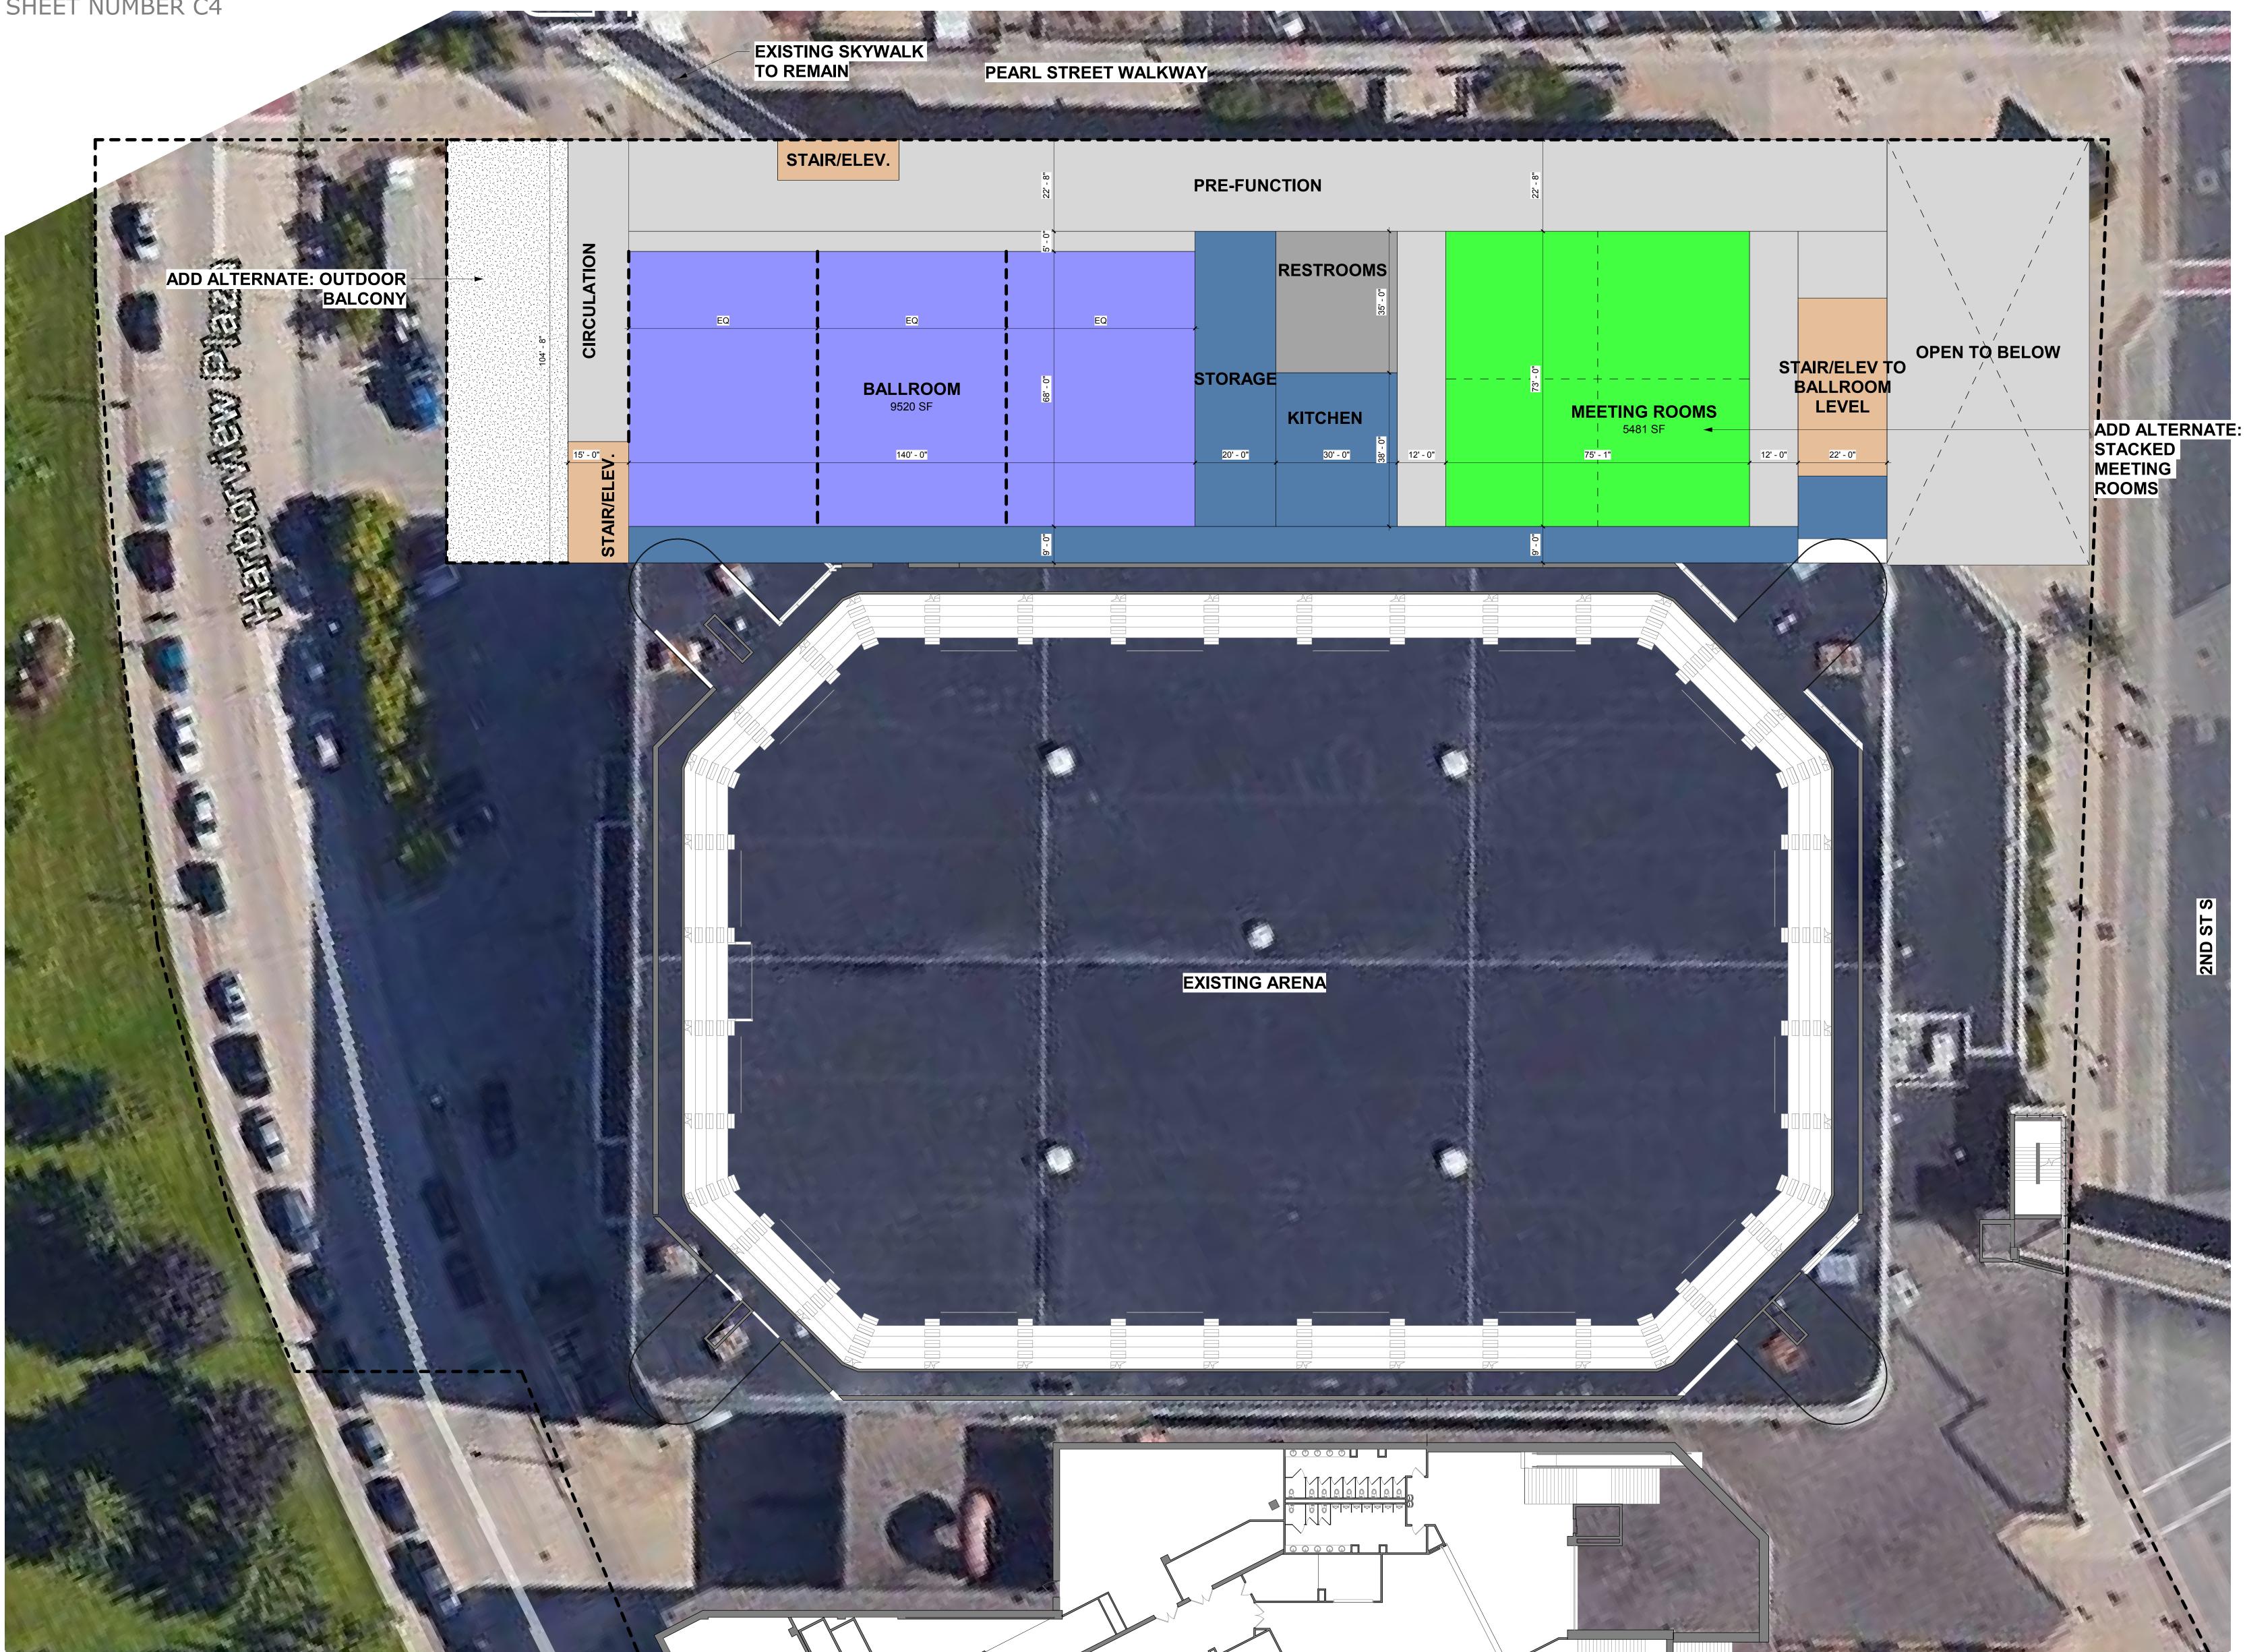

### FLOOR PLAN - SECOND FLOOR LEVEL



www.is-grp.com

# LA CROSSE CENTER EXPANSION LA CROSSE, WISCONSIN 11/26/2018 ISG Project No. 16-19990

TOTAL:



**EXPANSION AREA:** 

 EXHIBIT HALL LEVEL:
 10,257 SF

 SECOND STREET LEVEL:
 12,555 SF

 BALLROOM LEVEL:
 34,130 SF

 TOTAL:
 56,942 SF


## **RENOVATED AREA:**

EXHIBIT HALL LEVEL: 4,689 SF SECOND STREET LEVEL: 7,089 SF 0 SF 11,778 SF BALLROOM LEVEL:


NORTH EXHIBIT HALL BACK OF HOUSE PRE-FUNCTION STAIR/ ELEVATOR MEETING ROOM BALLROOM RESTROOM RENOVATED AREA ADD ALTERNATE \*ADD ALTERNATES WILL BE CONSIDERED IF BUDGET ALLOWS

ISG

#### SHEET NUMBER C5

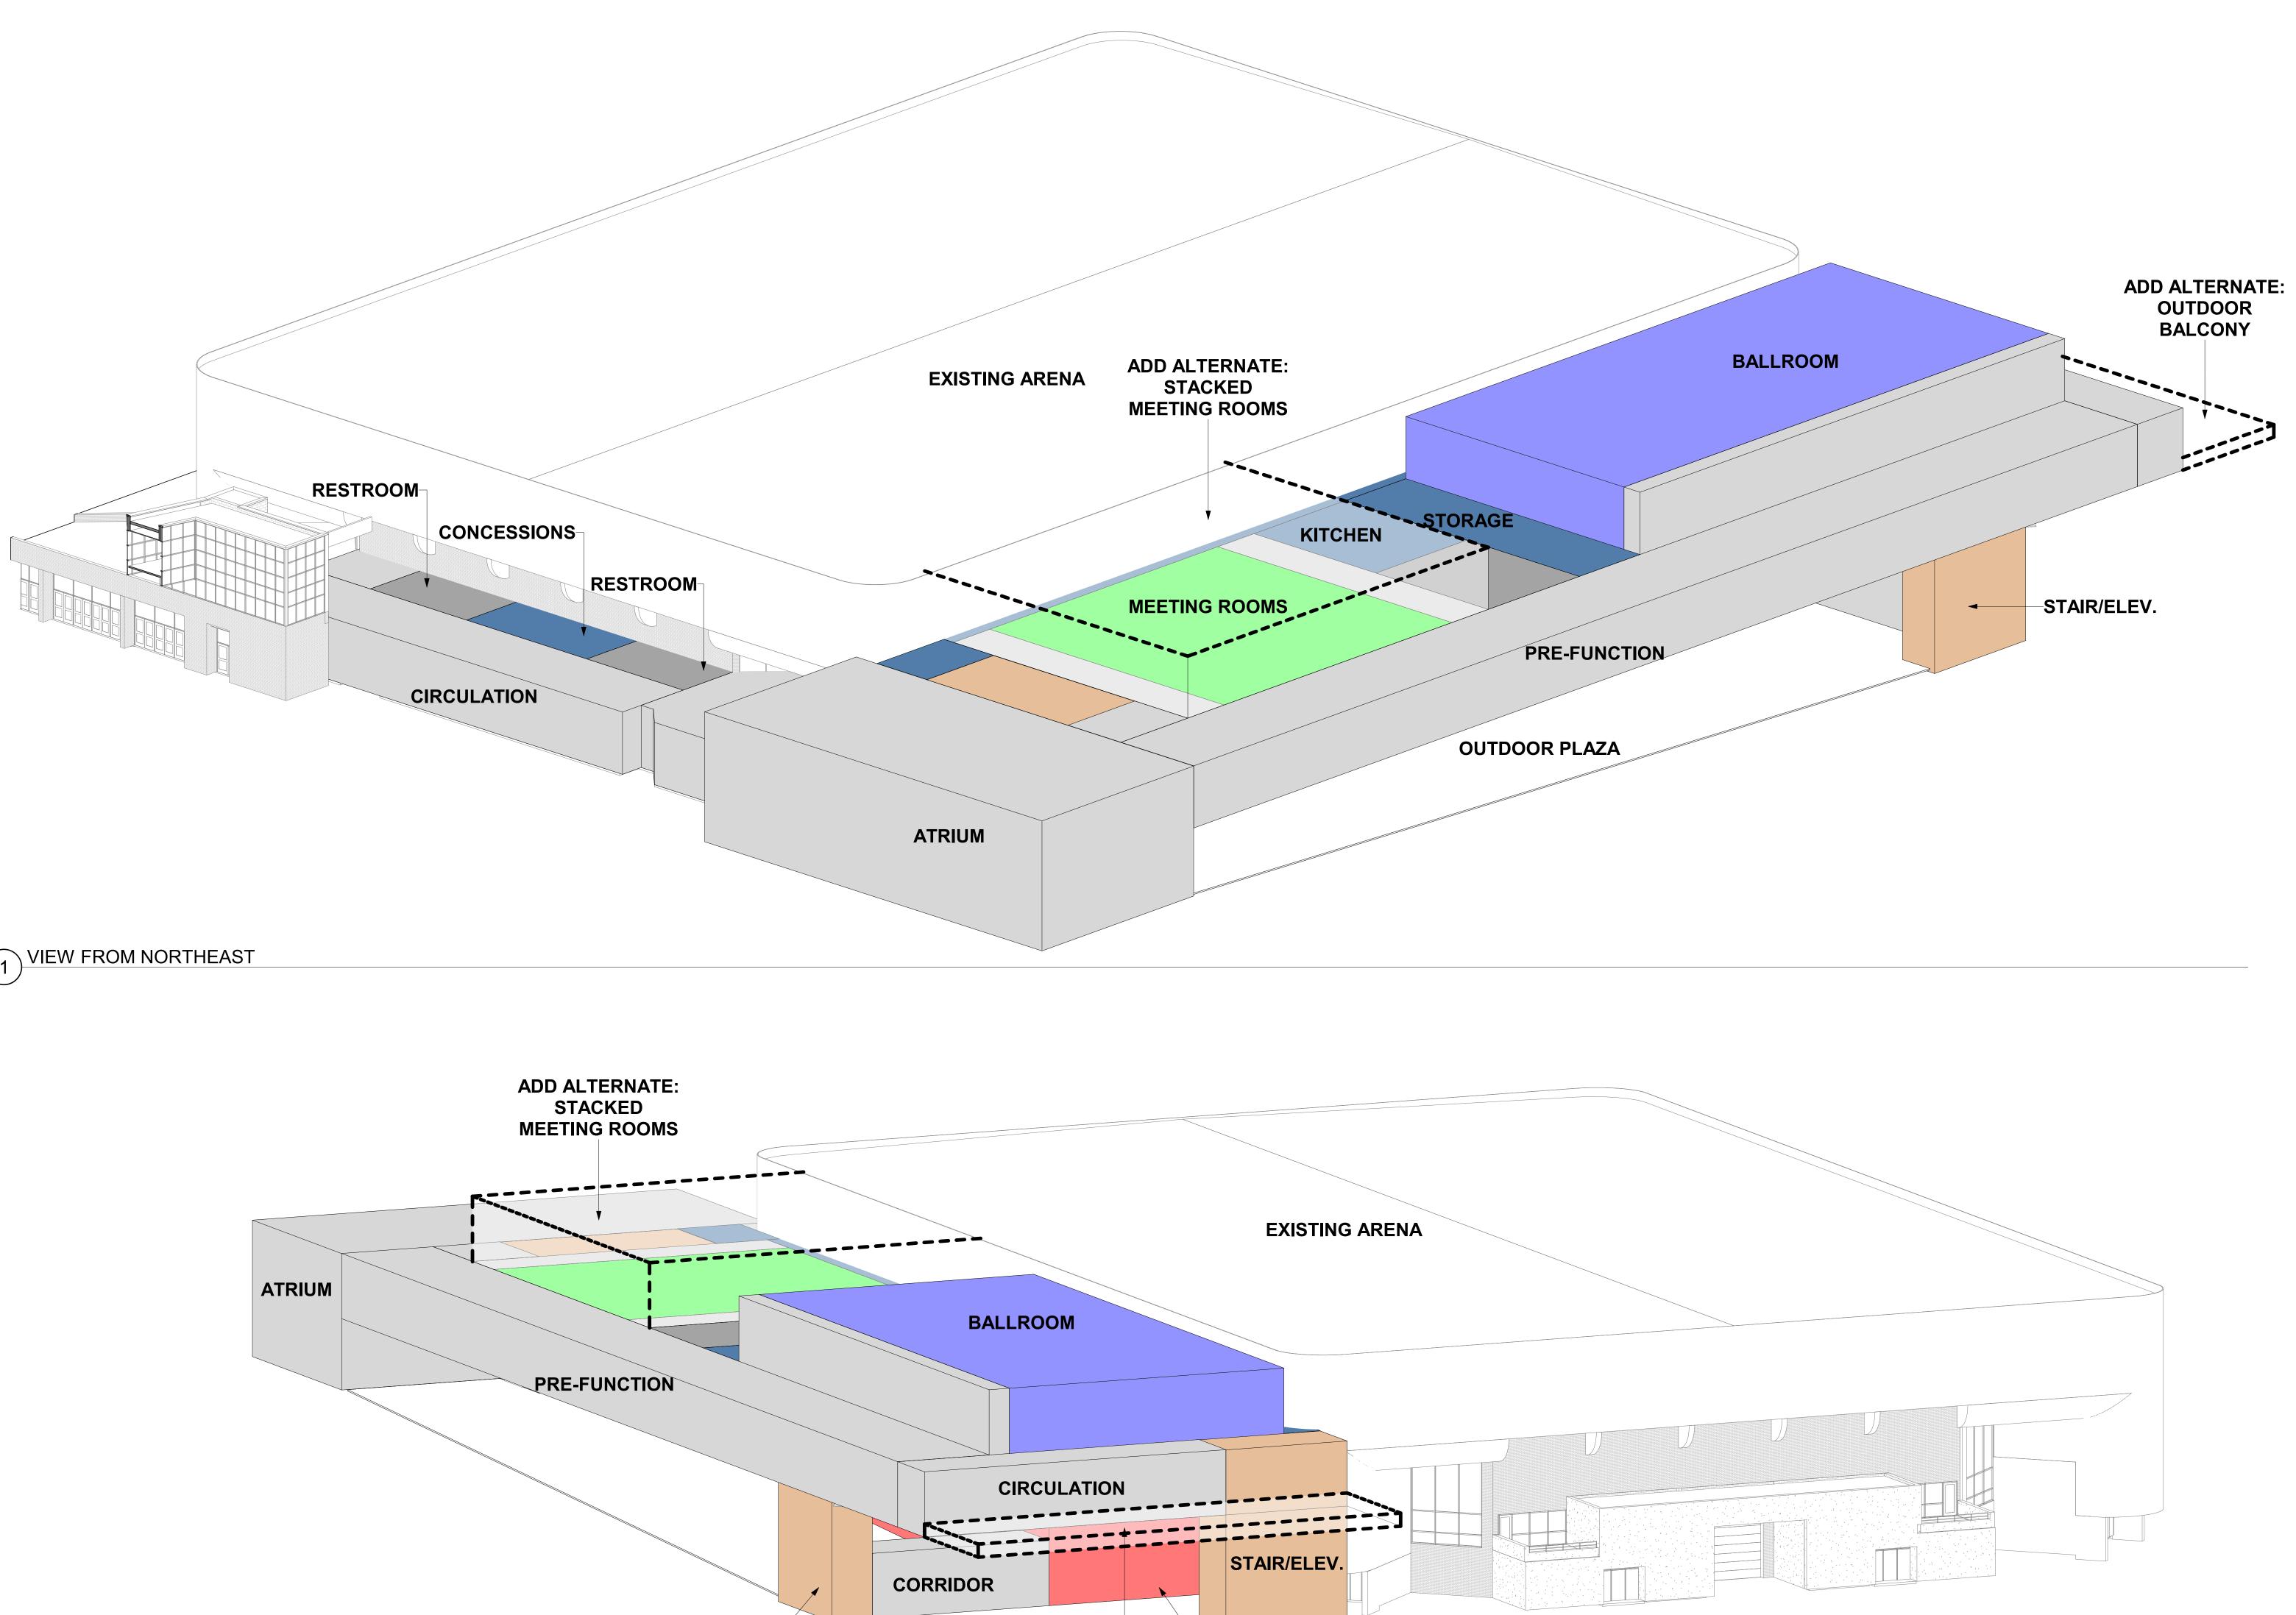



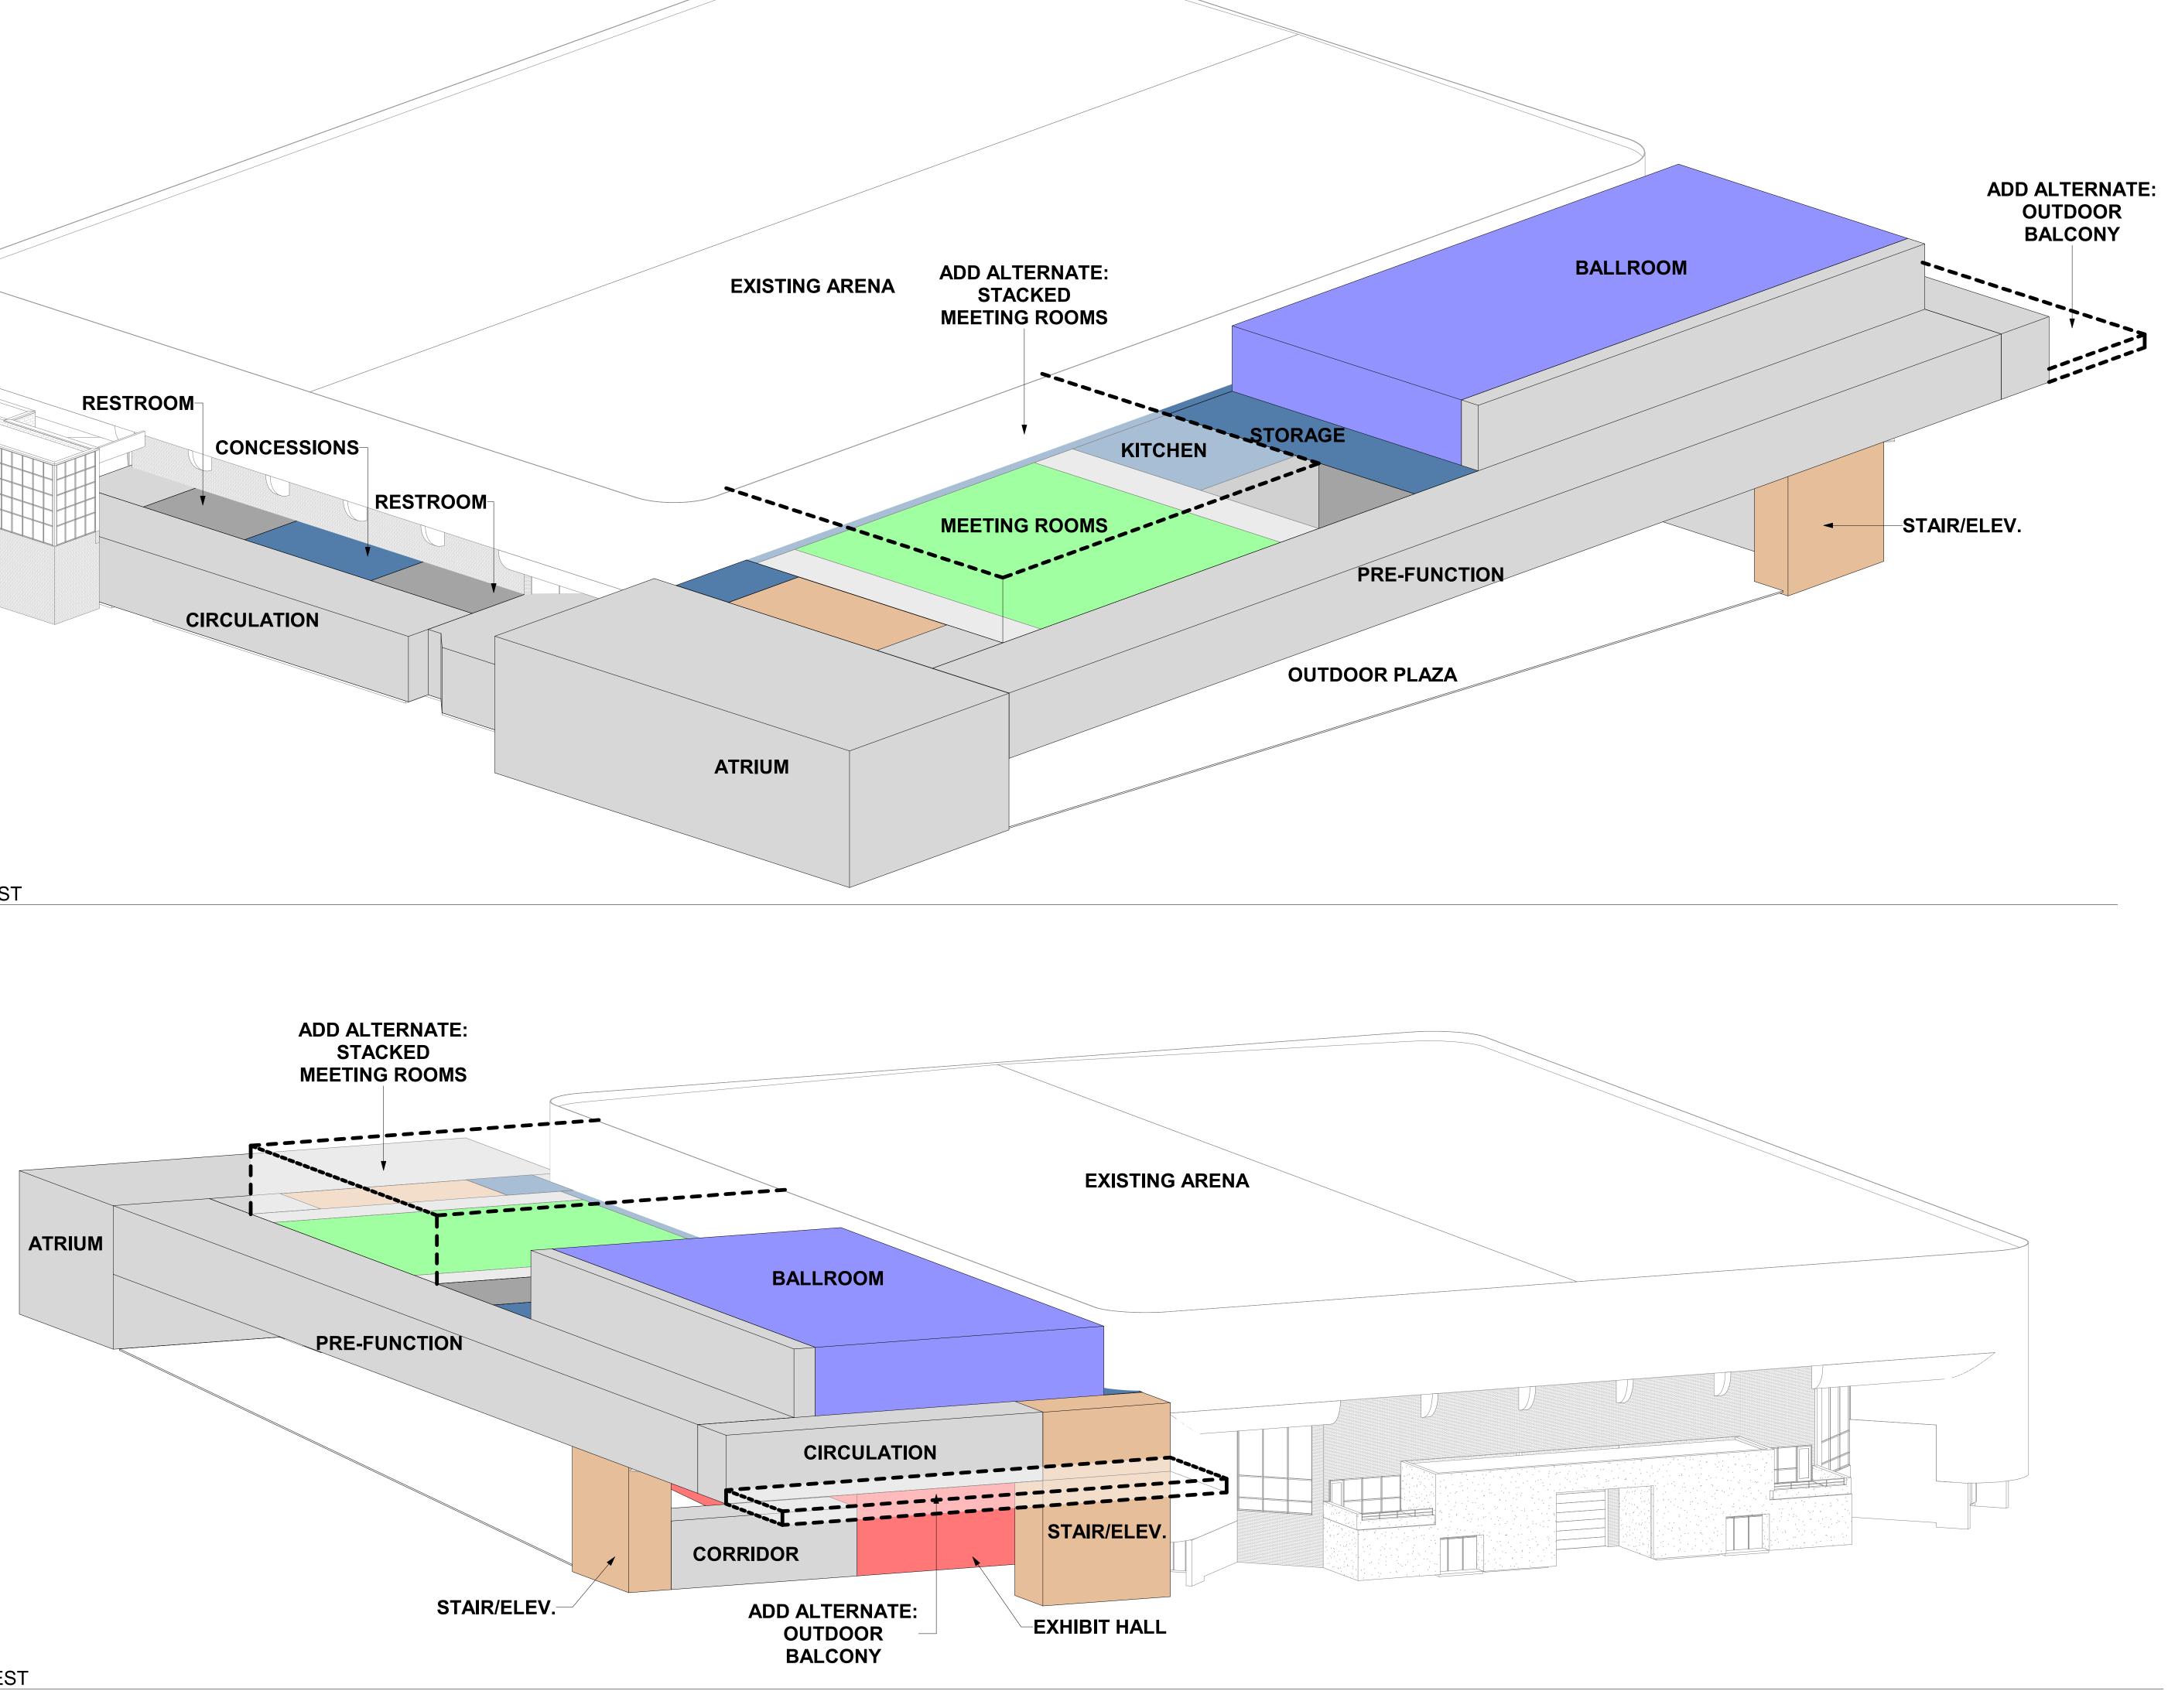

2 VIEW FROM NORTHWEST

## EXTERIOR VIEWS

www.is-grp.com

# LA CROSSE CENTER EXPANSION LA CROSSE, WISCONSIN 11/26/2018 ISG Project No. 16-19990

