
SHEET NUMBER C1

# WEST EXPANSION CONCEPT

WEST EXPANSION CONCEPT


ARCHITECTURE + ENGINEERING + ENVIRONMENTAL + PLANNING

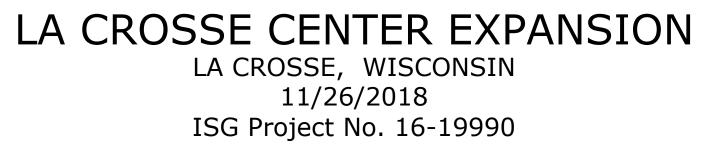

www.is-grp.com



PEARL STREET WALKWAY -CONNECTION

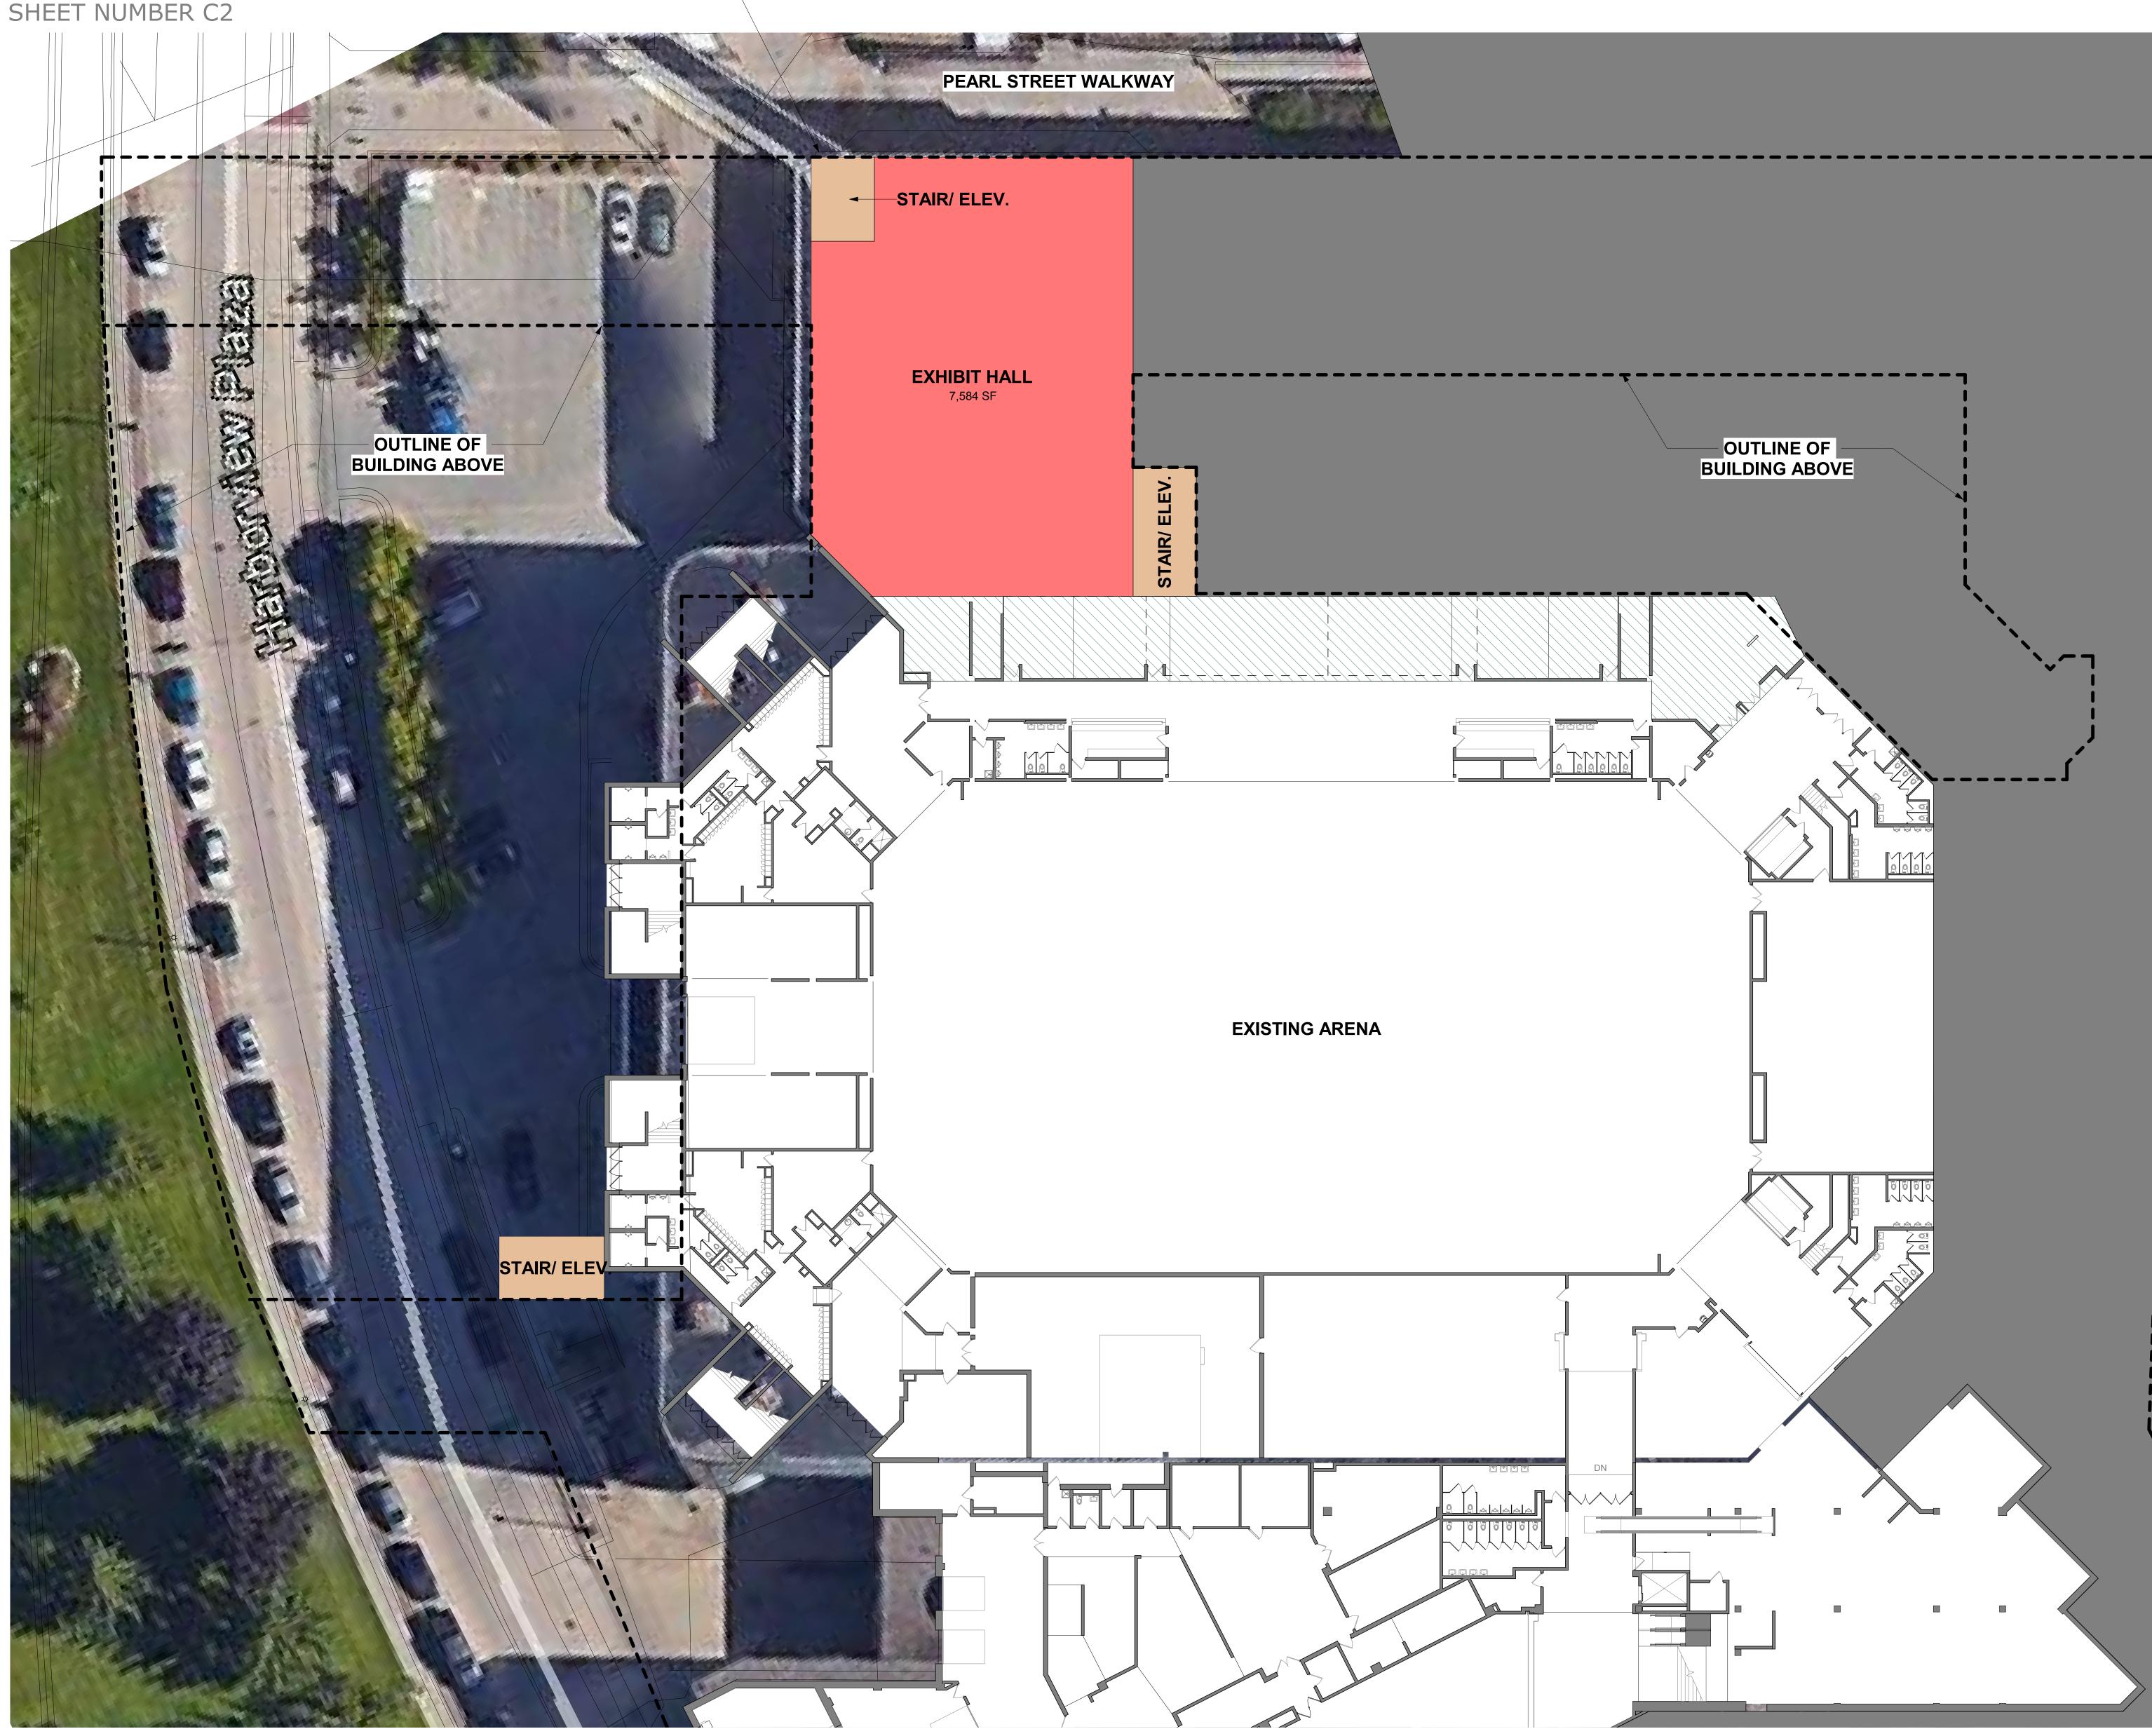

### FLOOR PLAN - ARENA FLOOR LEVEL

LA CROSSE CENTER EXPANSION LA CROSSE, WISCONSIN 11/26/2018 ISG Project No. 16-19990

www.is-grp.com

### **EXPANSION AREA:**

EXHIBIT HALL LEVEL: SECOND STREET LEVEL: 11,334 SF BALLROOM LEVEL: TOTAL:

### **RENOVATED AREA:**

EXHIBIT HALL LEVEL: SECOND STREET LEVEL: 7,089 SF BALLROOM LEVEL: TOTAL:




8,900 SF 41,077 SF 61,311 SF

4,689 SF 0 SF 11,778 SF





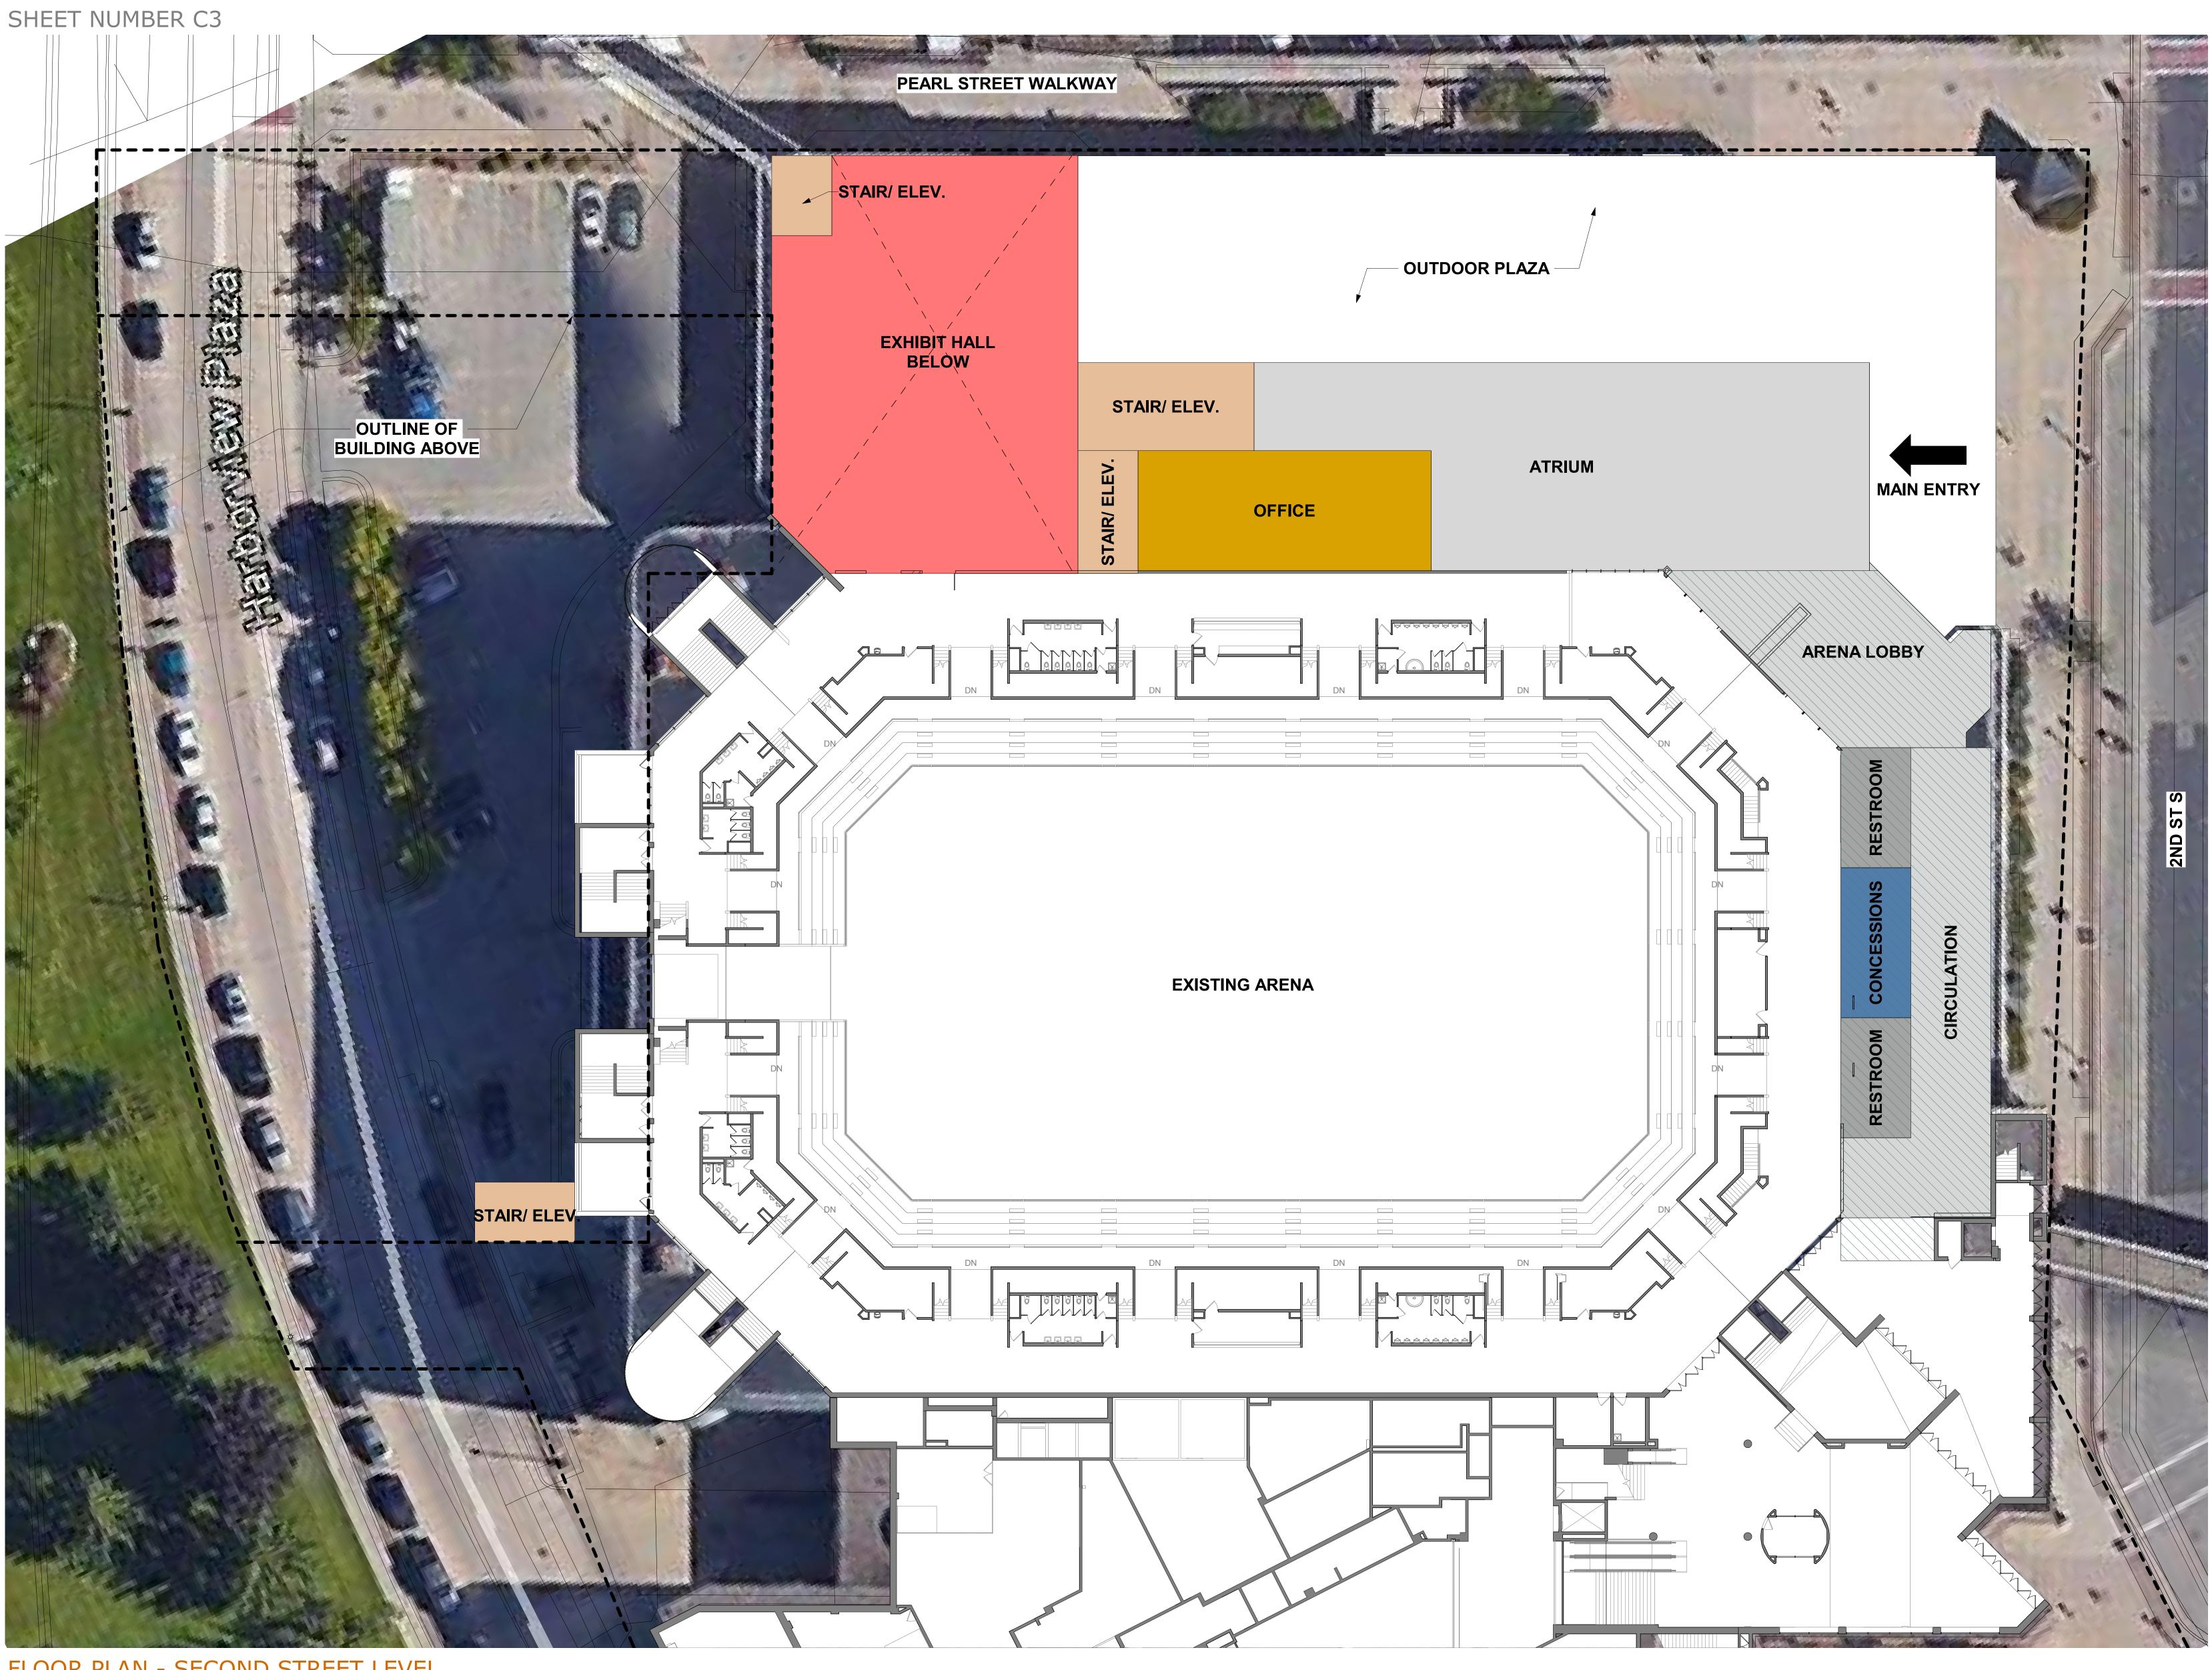

### FLOOR PLAN - SECOND STREET LEVEL

www.is-grp.com


LA CROSSE CENTER EXPANSION LA CROSSE, WISCONSIN 11/26/2018 ISG Project No. 16-19990

## **EXPAN**

EXHIBIT I SECOND BALLROC TOTAL:

### <u>RENOV</u>


EXHIBIT I SECOND BALLROC TOTAL:

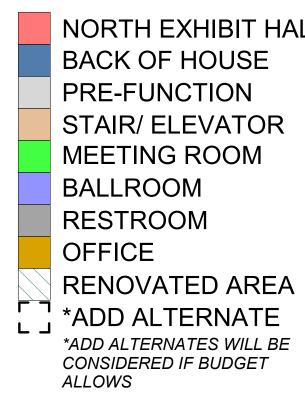

NSION AREA:	
HALL LEVEL:	8,900 SF
	11,334 SF 41,077 SF
OM LEVEL:	61,311 SF
VATED AREA:	
HALL LEVEL:	
OM LEVEL:	009 SI 0 SF
	11,778 SF
RTH EXHIBIT HALL	
K OF HOUSE	
-FUNCTION	
IR/ ELEVATOR	
TING ROOM	
LROOM	
TROOM	
ICE	





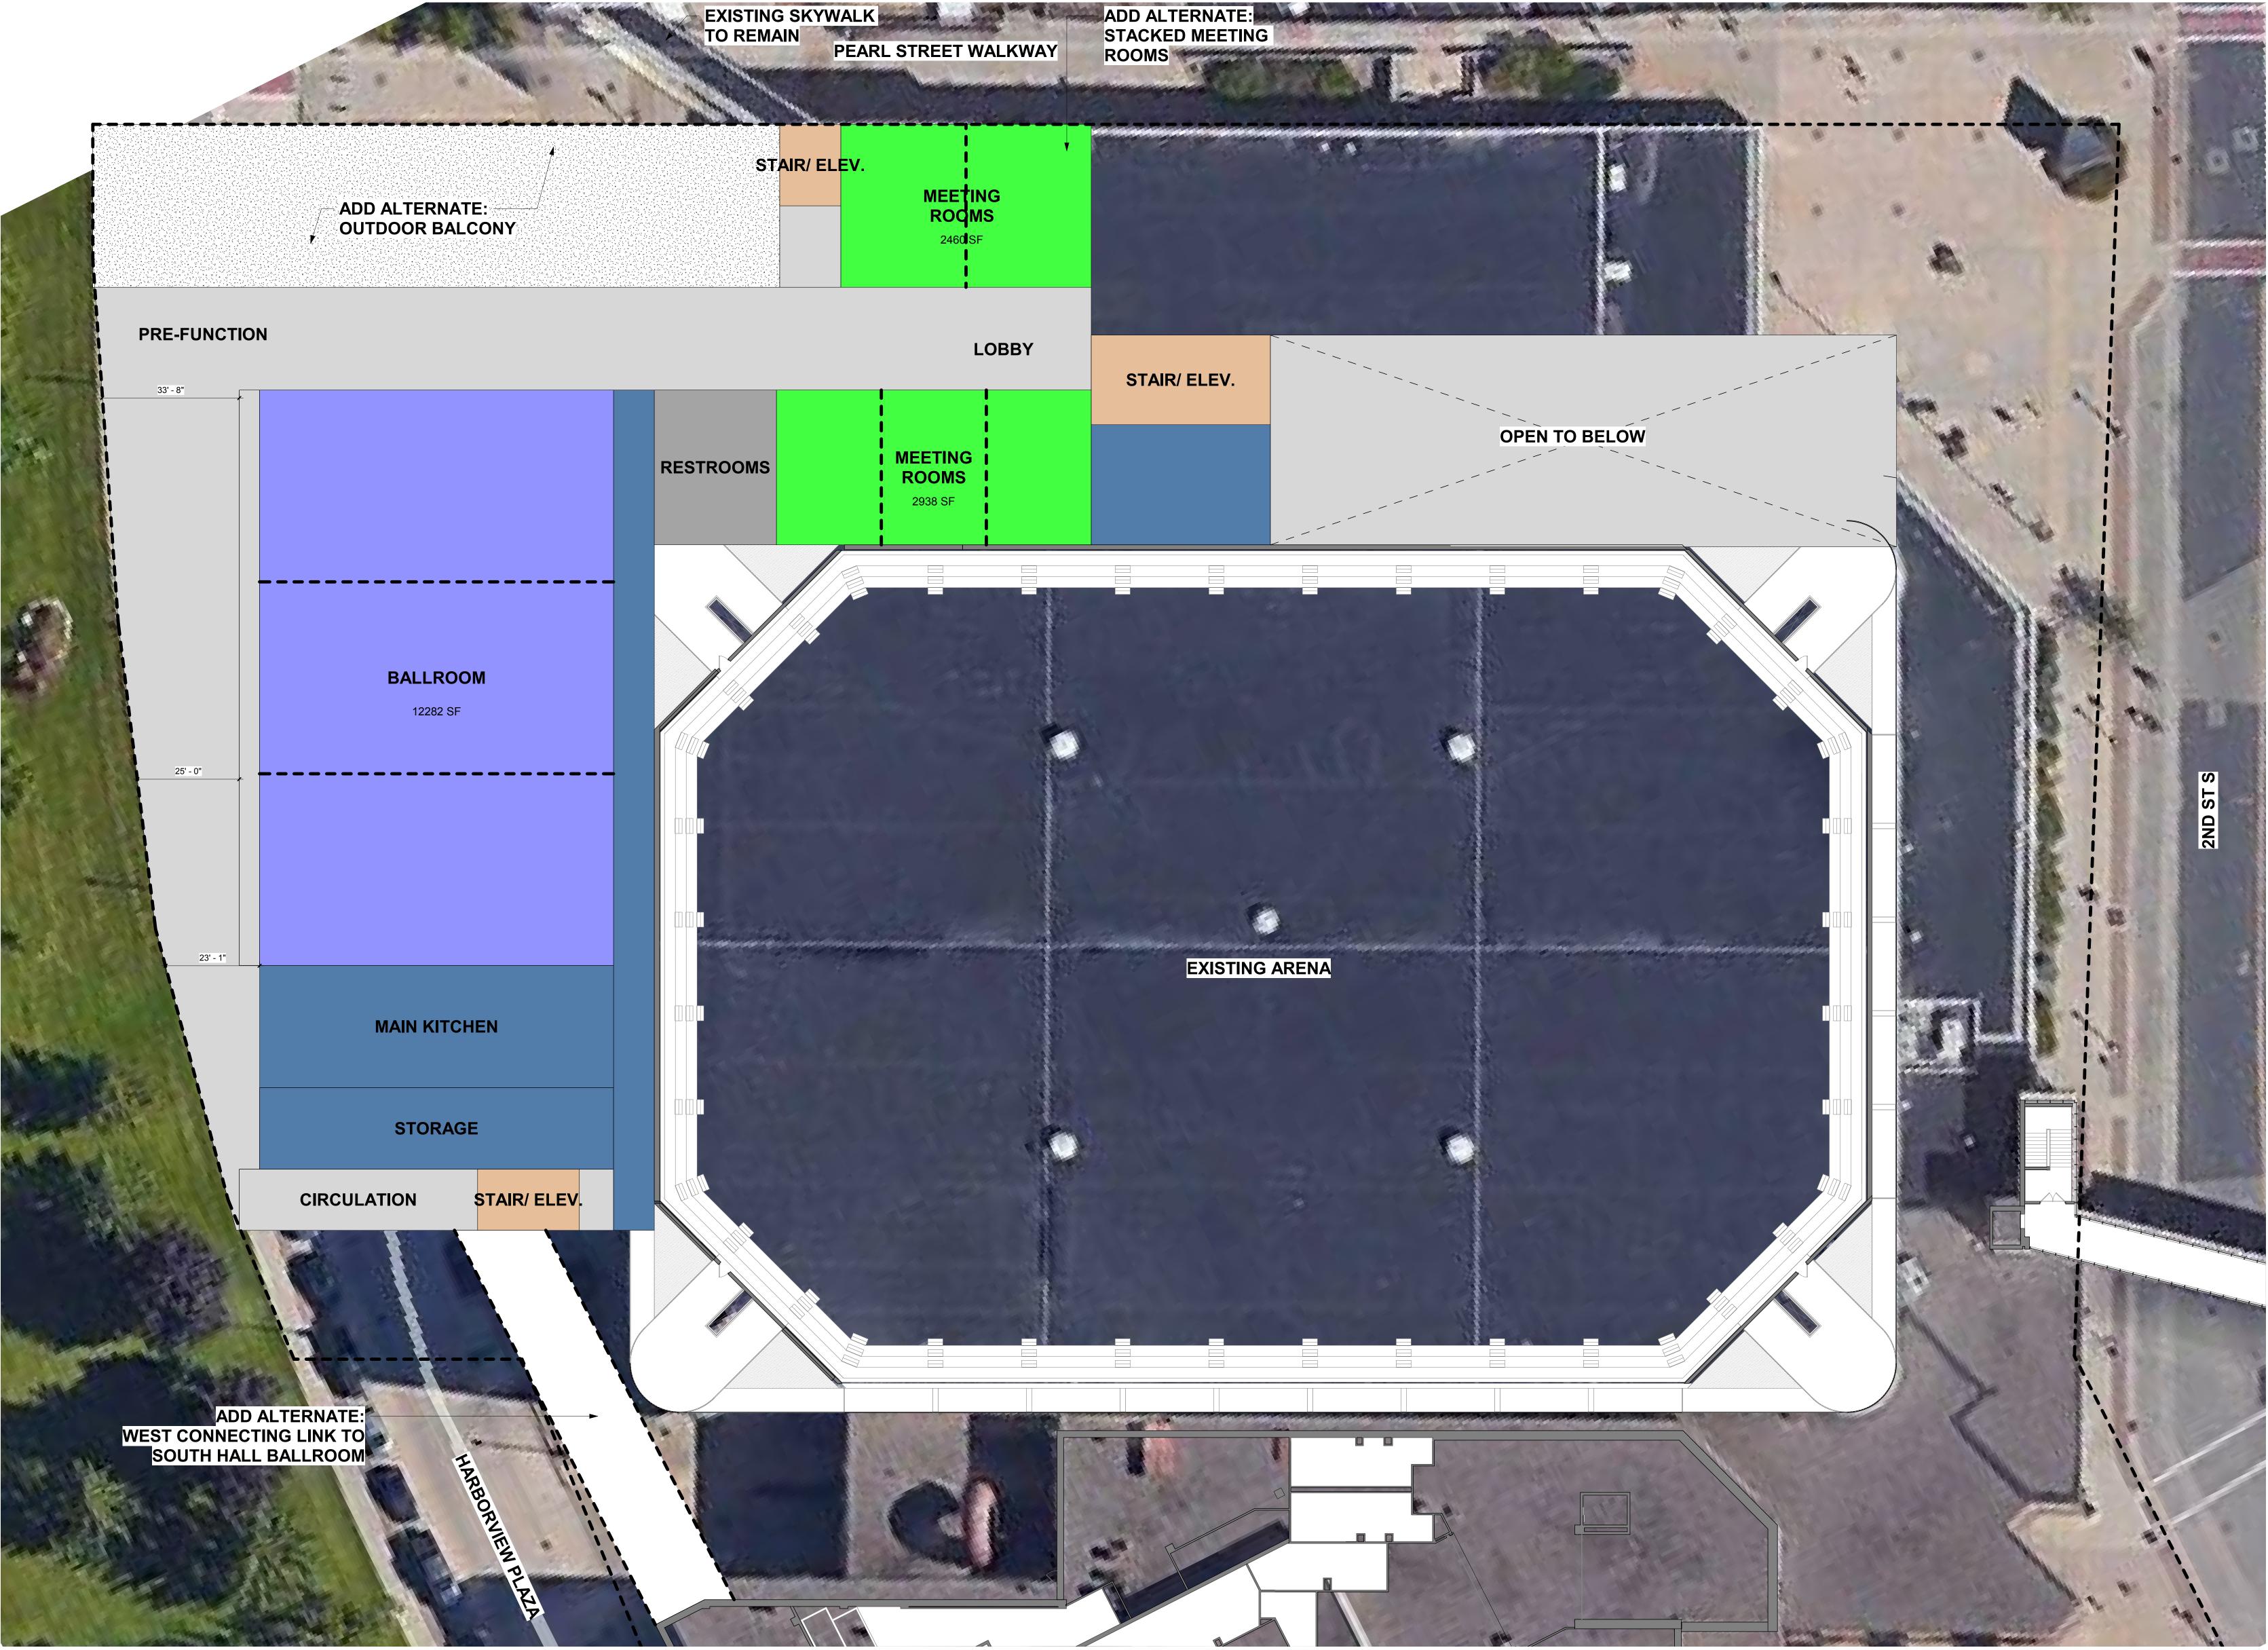

FLOOR PLAN - SECOND FLOOR LEVEL

www.is-grp.com



# LA CROSSE CENTER EXPANSION LA CROSSE, WISCONSIN 11/26/2018 ISG Project No. 16-19990

4,689 SF EXHIBIT HALL LEVEL: SECOND STREET LEVEL: 7,089 SF 0 SF 11,778 SF BALLROOM LEVEL: TOTAL:



### **EXPANSION AREA:**

EXHIBIT HALL LEVEL: SECOND STREET LEVEL: BALLROOM LEVEL: TOTAL:

8,900 SF 11,334 SF <u>41,077 SF</u> **61,311 SF** 

### **RENOVATED AREA:**


NORTH EXHIBIT HALL BACK OF HOUSE PRE-FUNCTION STAIR/ ELEVATOR MEETING ROOM BALLROOM RESTROOM OFFICE RENOVATED AREA

ADD ALTERNATE \*ADD ALTERNATES WILL BE CONSIDERED IF BUDGET ALLOWS






### SHEET NUMBER C5

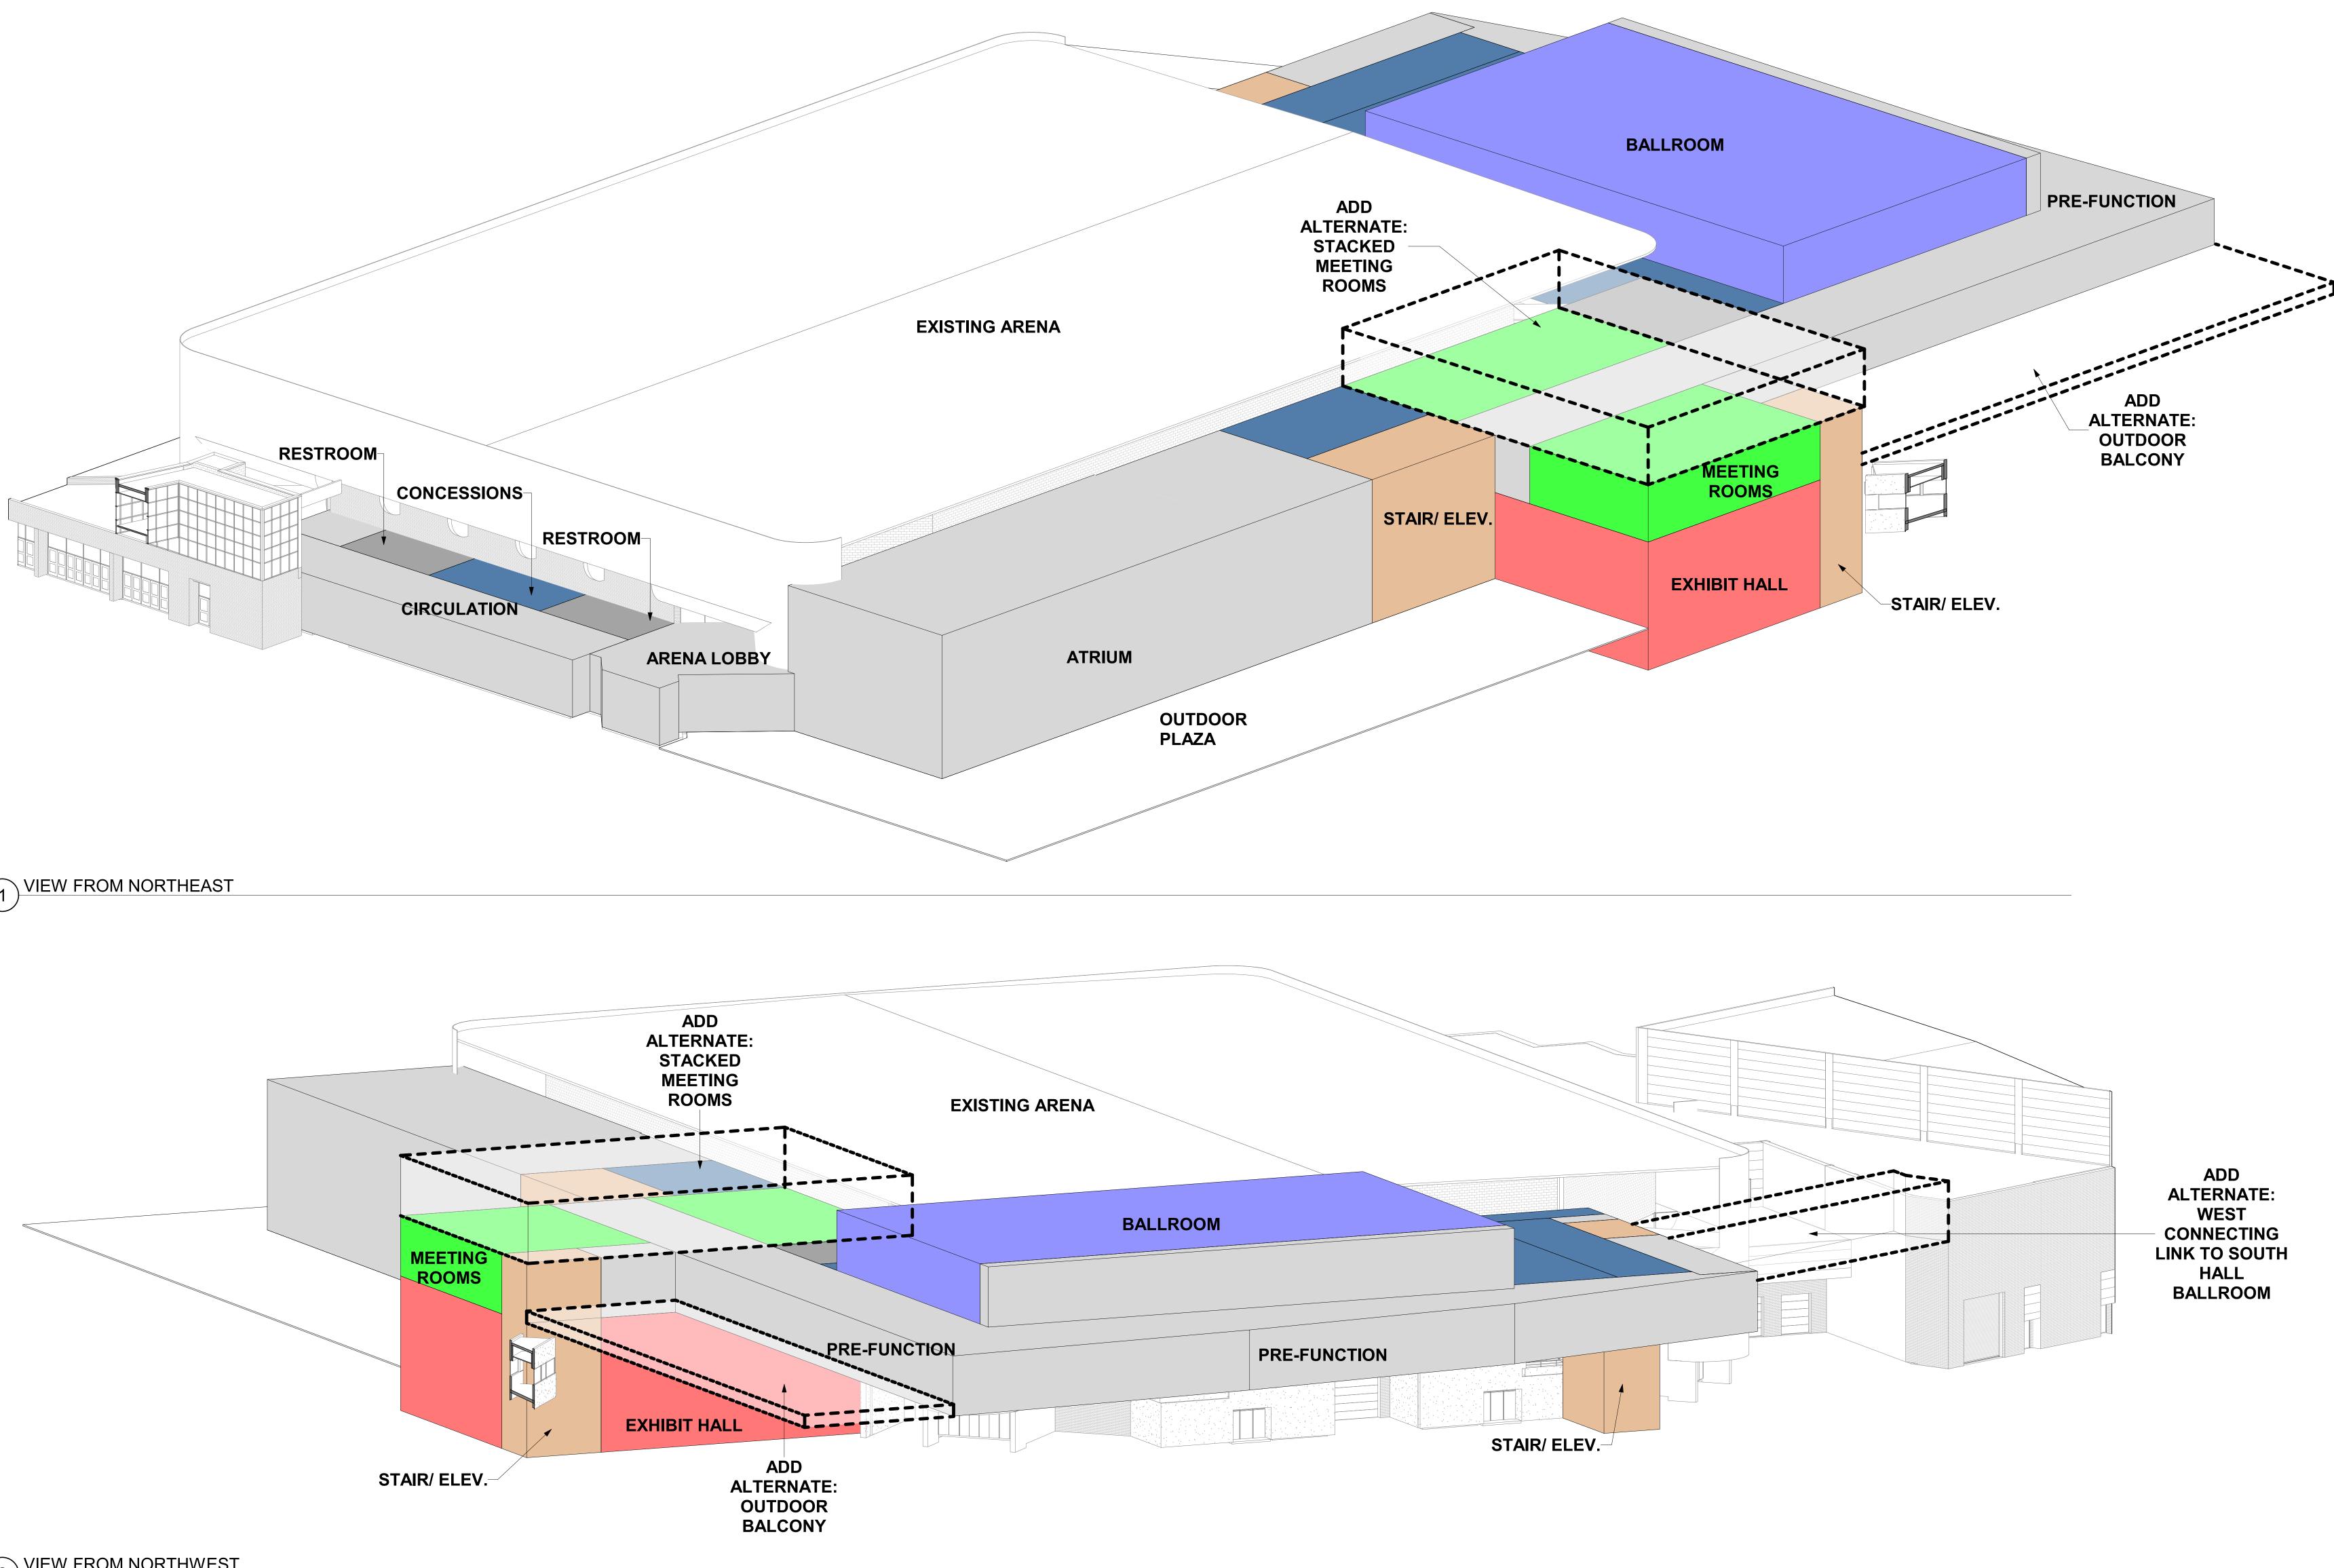



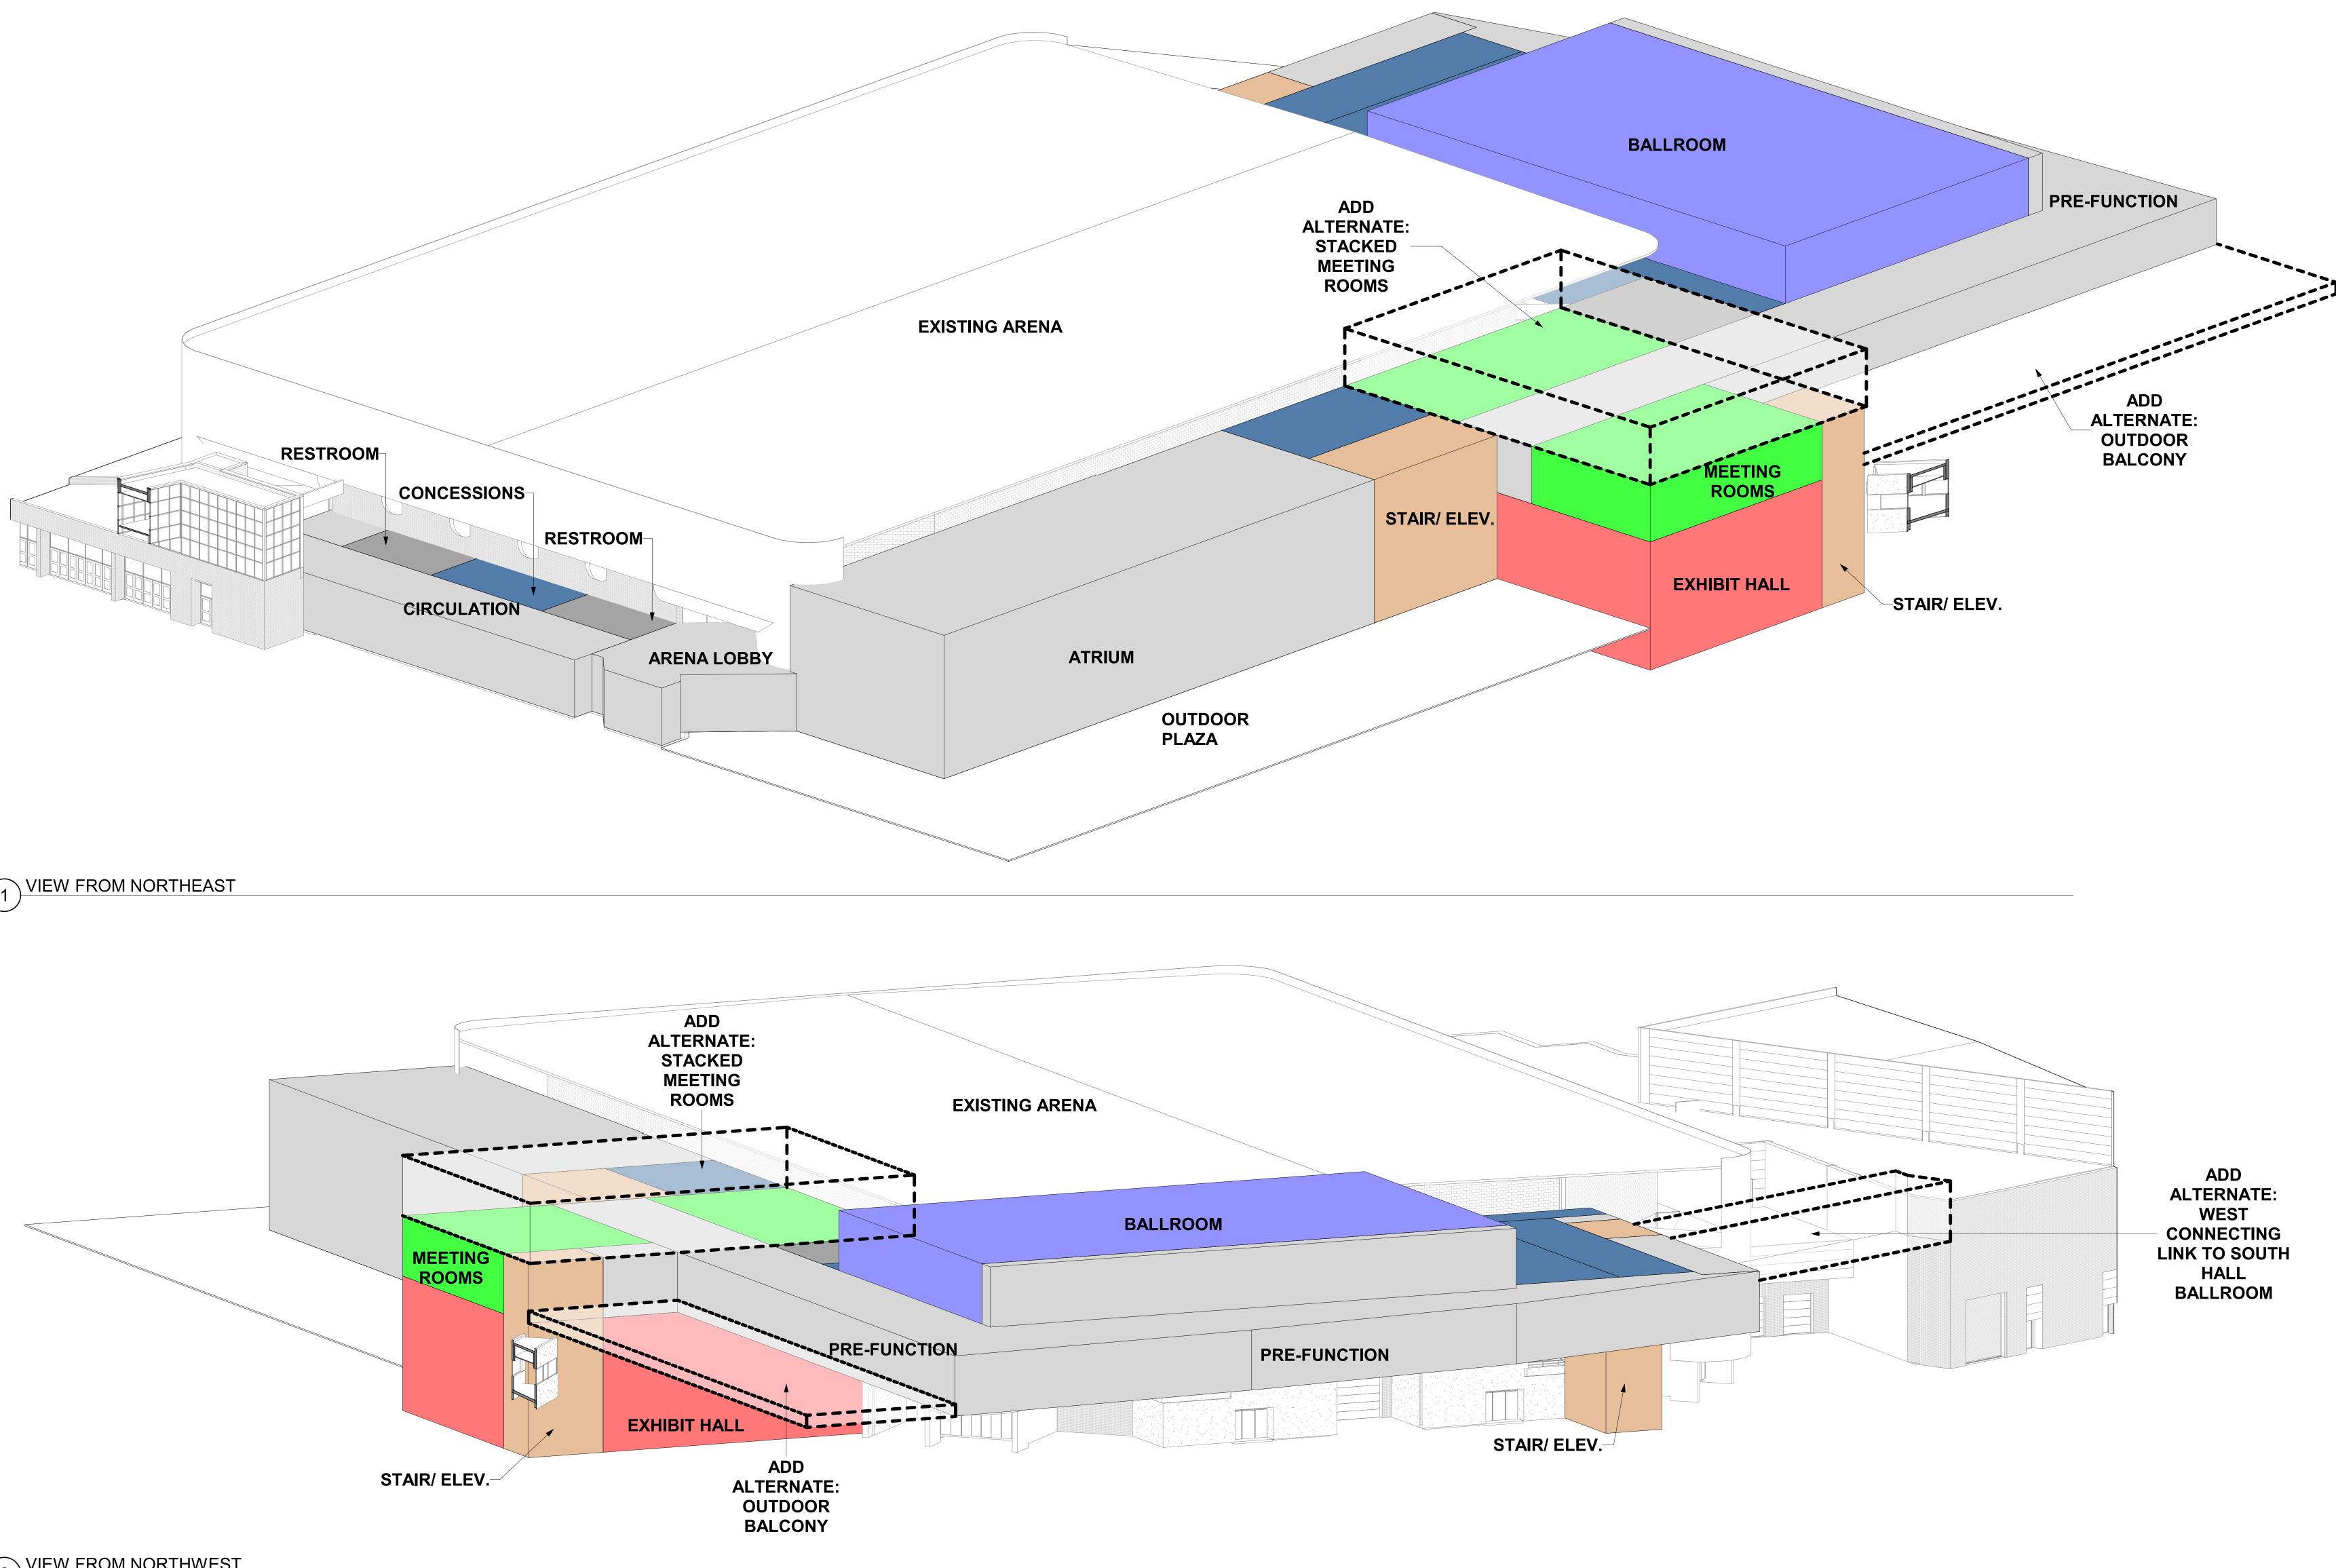

2 VIEW FROM NORTHWEST

### EXTERIOR VIEWS

www.is-grp.com

