




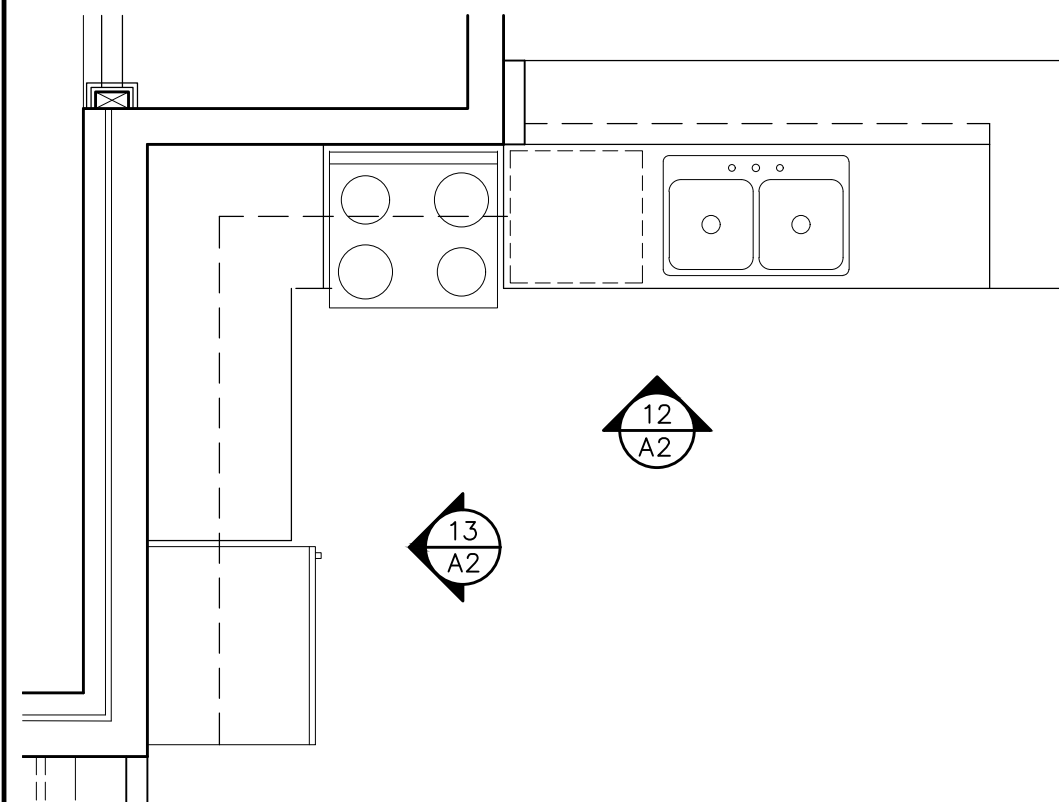


11
A2 ENLARGED KITCHEN PLAN
3/8" = 1'-0"

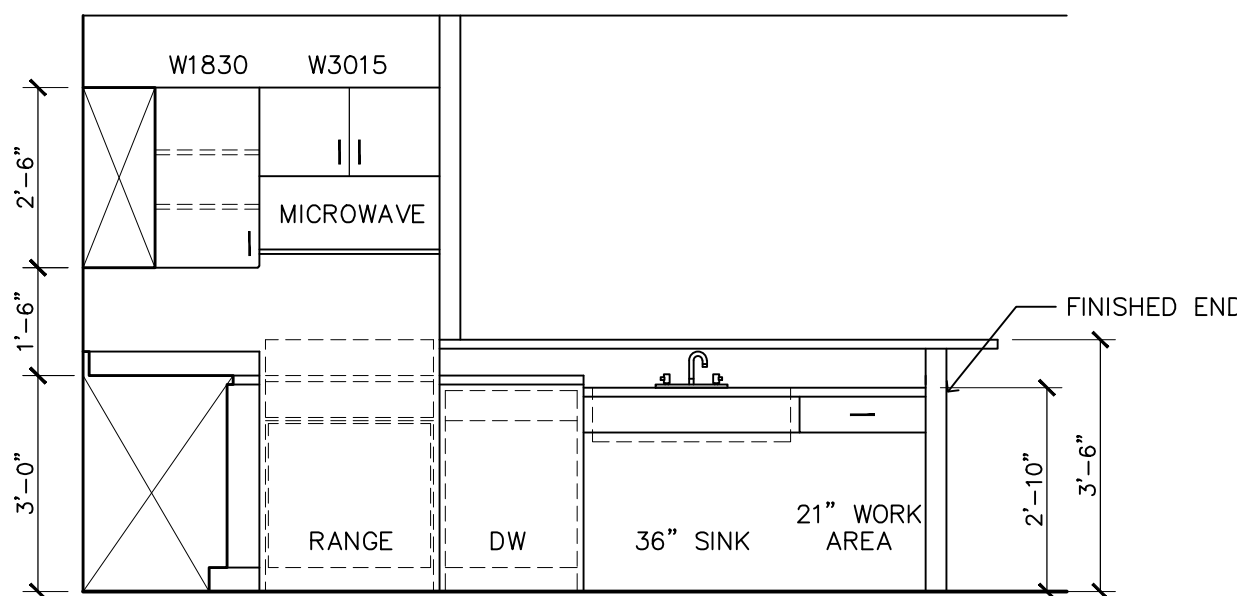


12
A2 ELEVATION - FIRST FLOOR ONLY
3/8" = 1'-0"

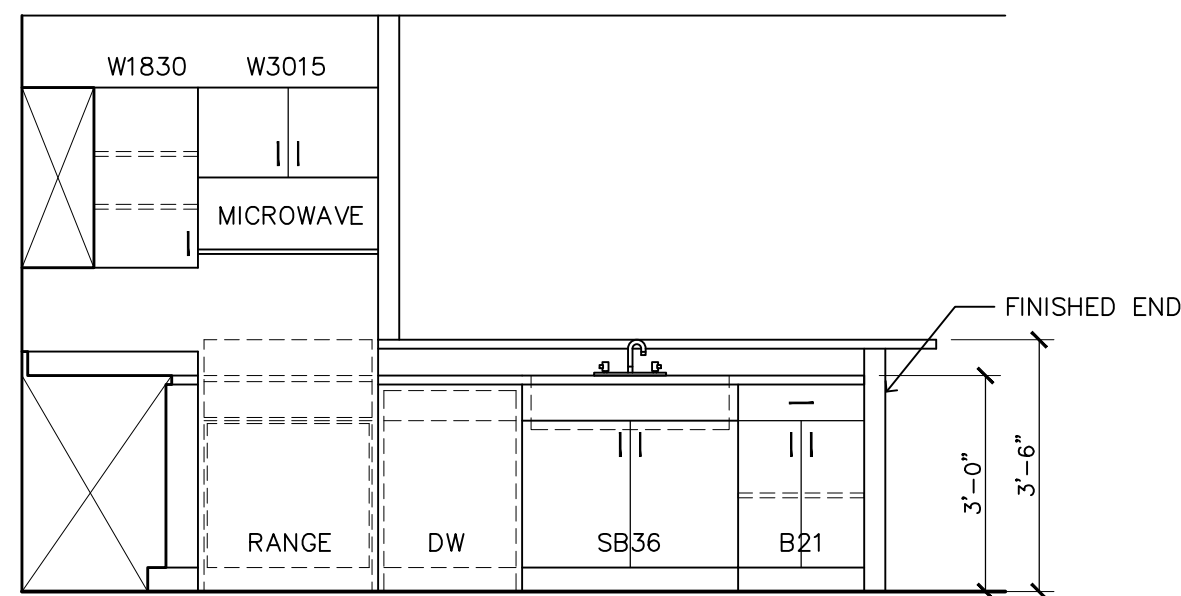


12
A2 ELEVATION - SECOND FLOOR ONLY
3/8" = 1'-0"

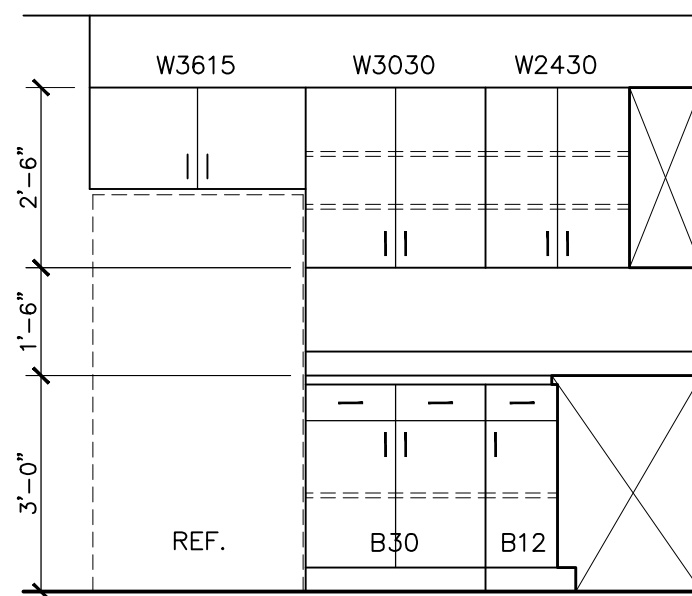


13
A2 ELEVATION
3/8" = 1'-0"

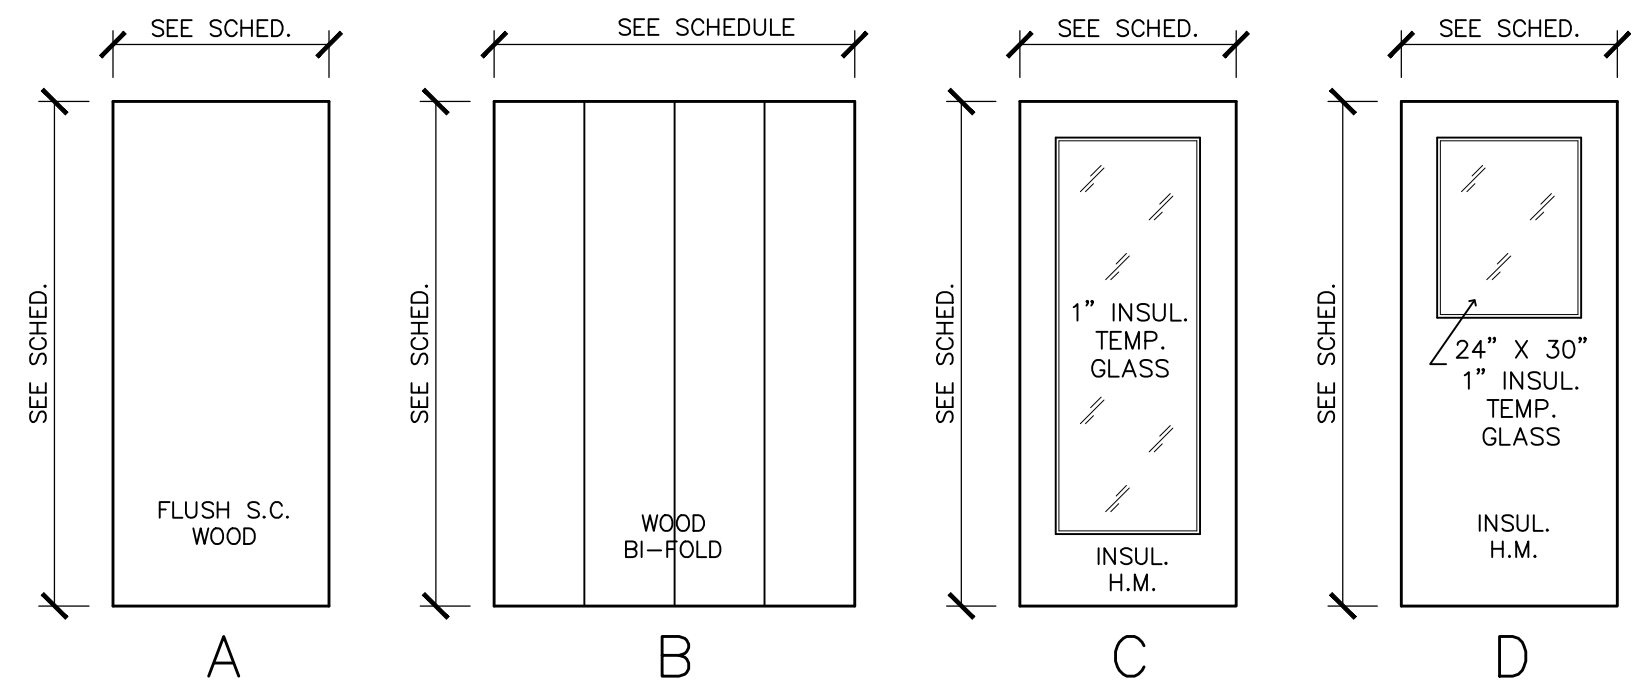


5
A2 DOOR TYPES
3/8" = 1'-0"

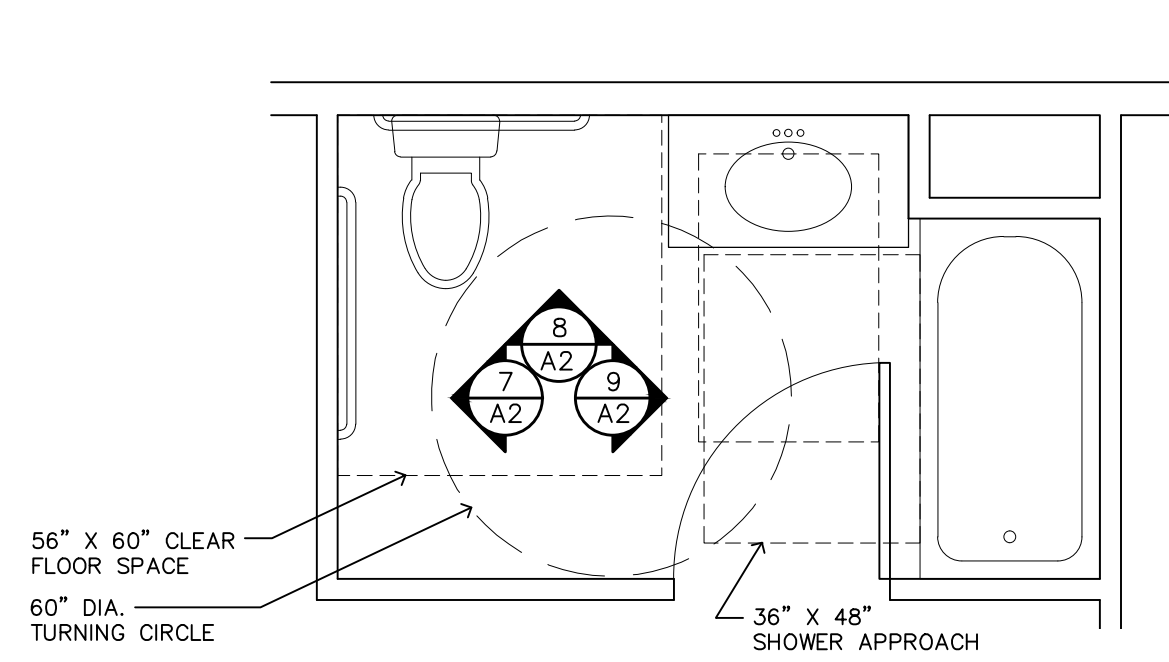


6
A2 ENLARGED TOILET PLAN
3/8" = 1'-0"

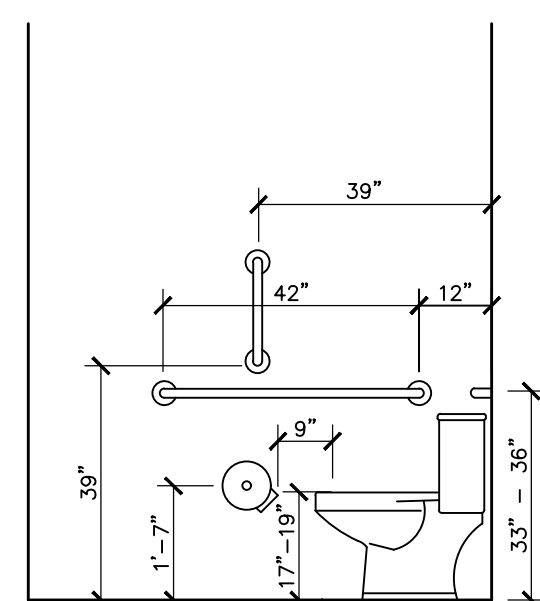


7
A2 ELEVATION
3/8" = 1'-0"

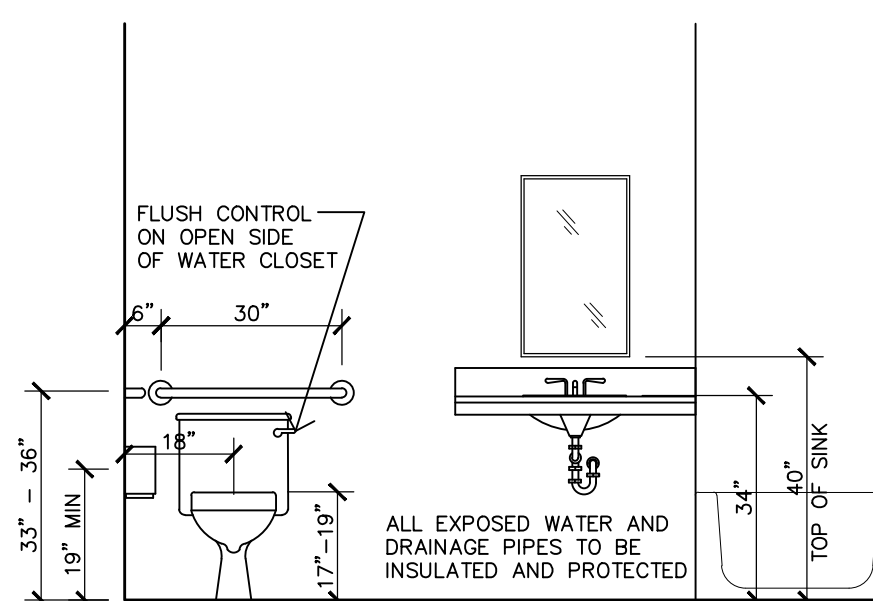


8
A2 ELEVATION
3/8" = 1'-0"

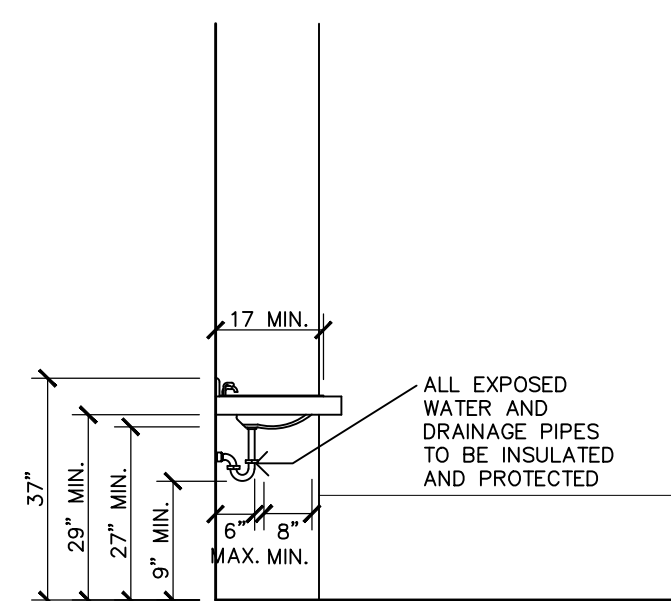


9
A2 ELEVATION
3/8" = 1'-0"

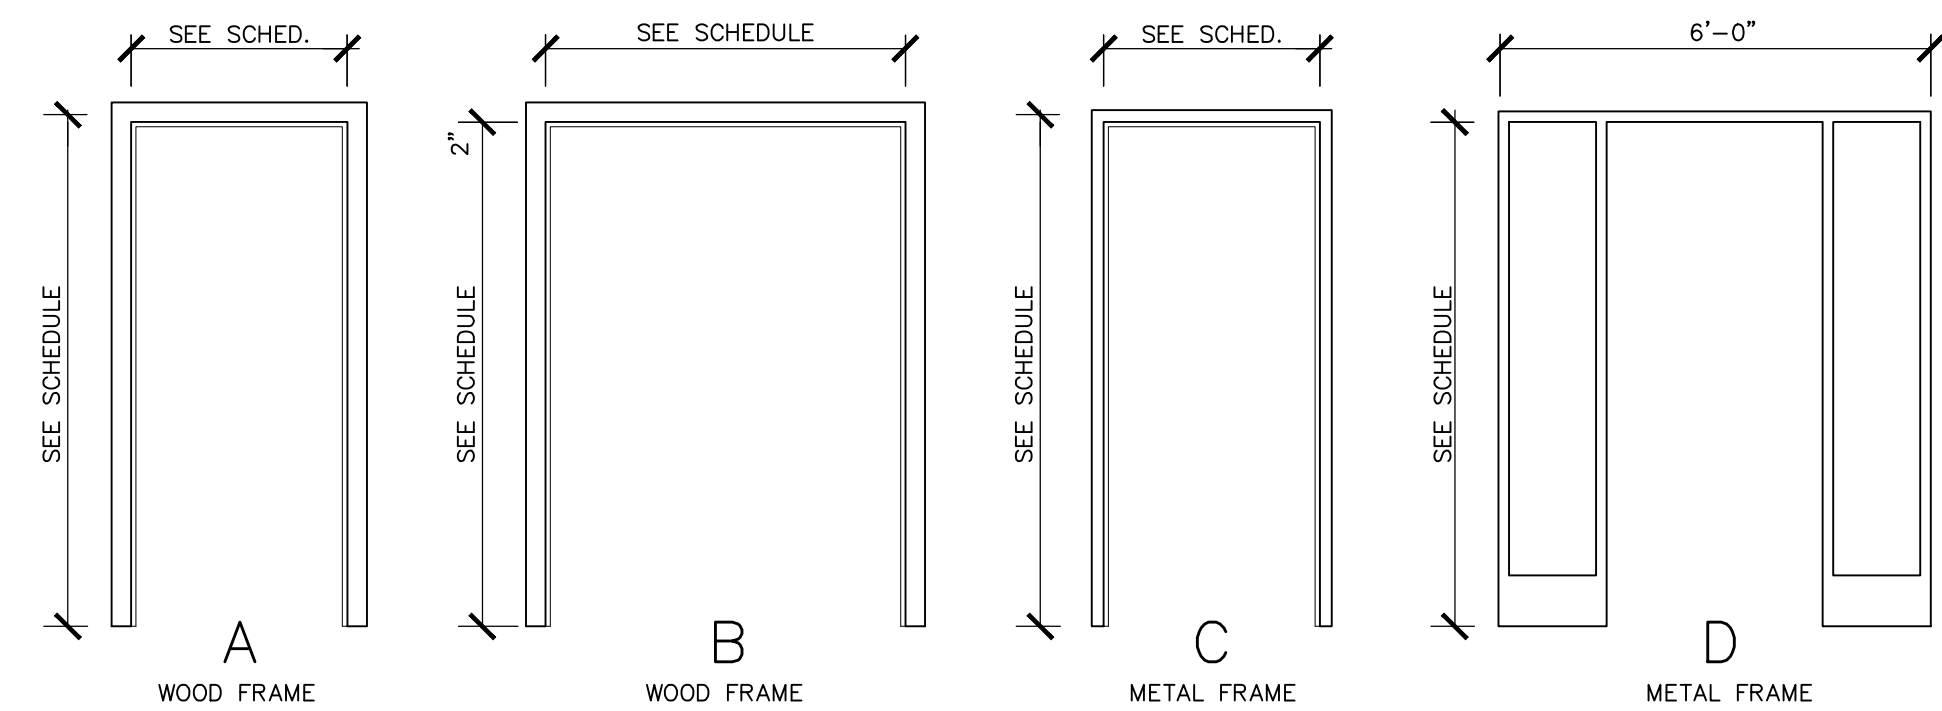


10
A2 FRAME TYPES
3/8" = 1'-0"

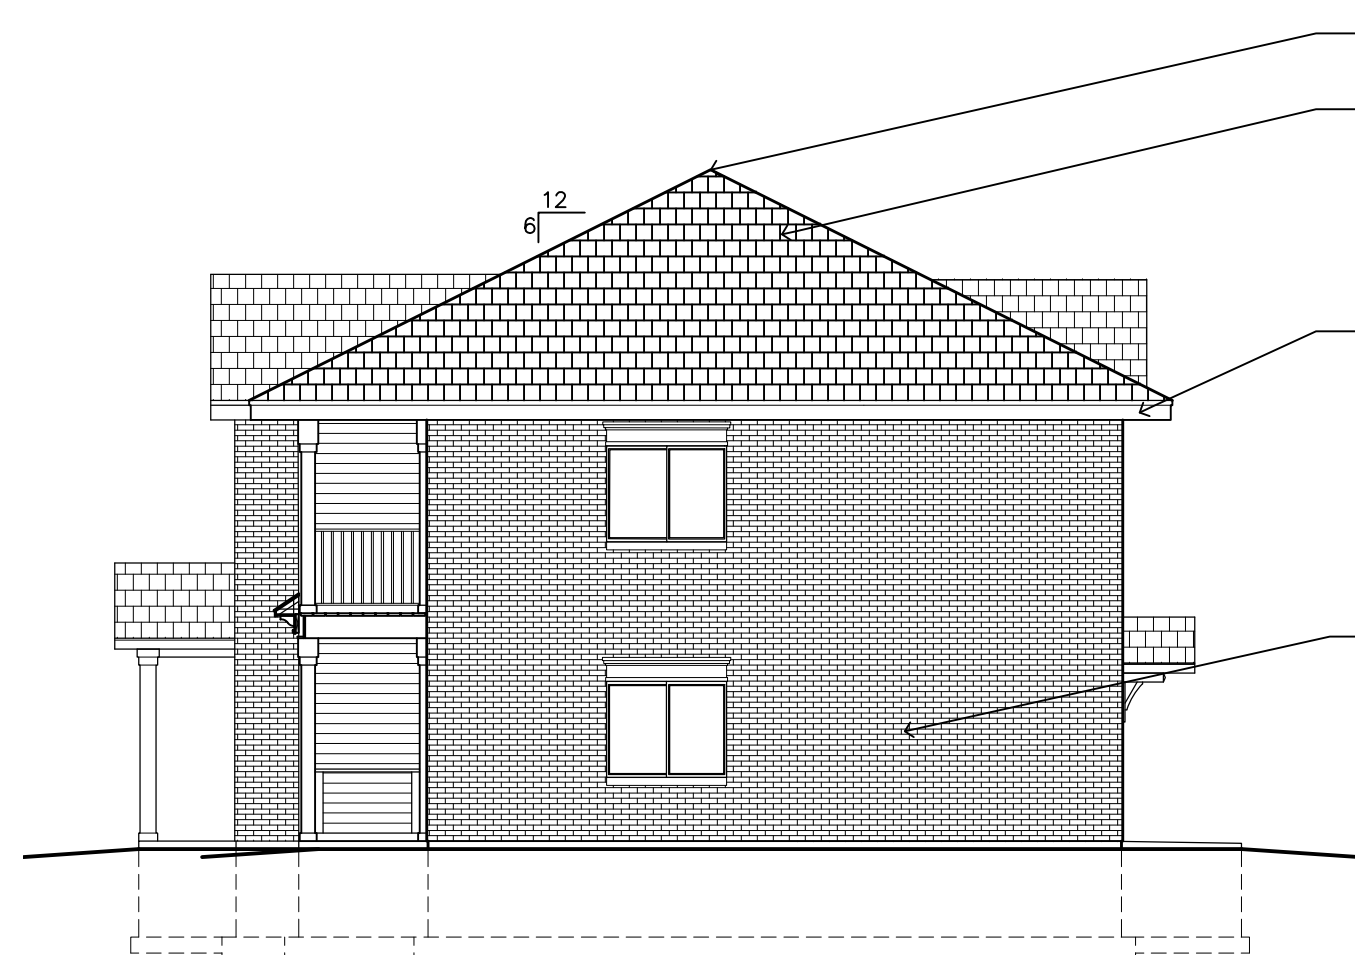

3
A2 SOUTH EXTERIOR ELEVATION
1/8" = 1'-0"

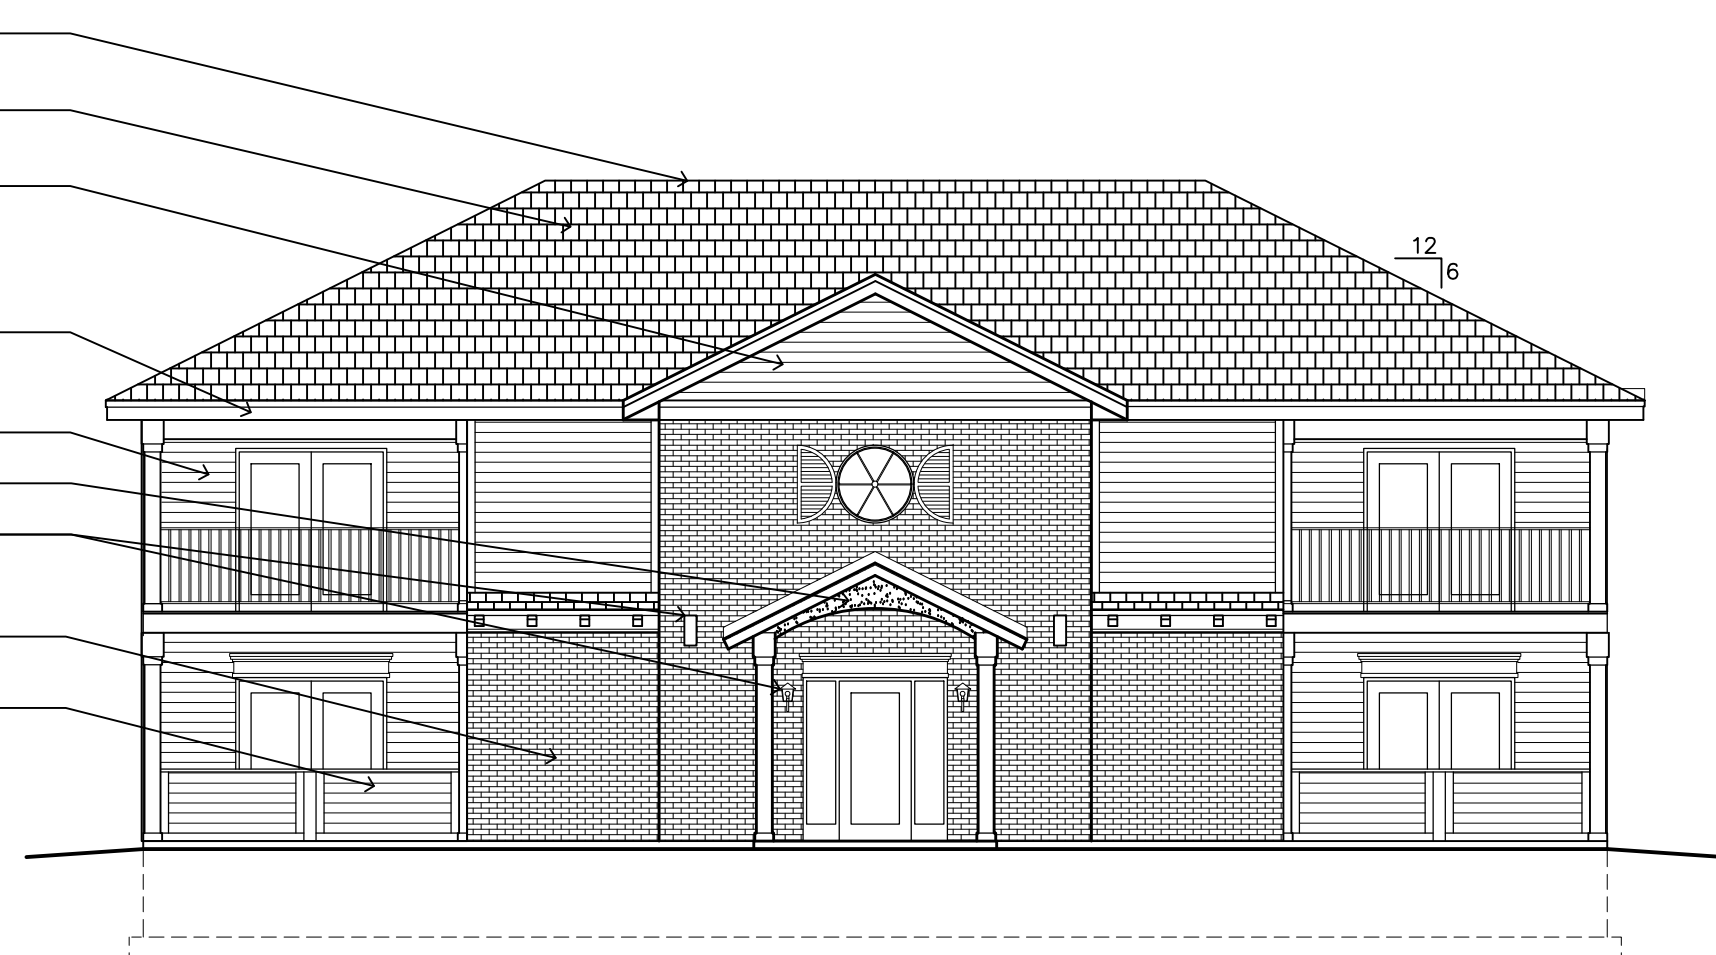

4
A2 WEST EXTERIOR ELEVATION
1/8" = 1'-0"

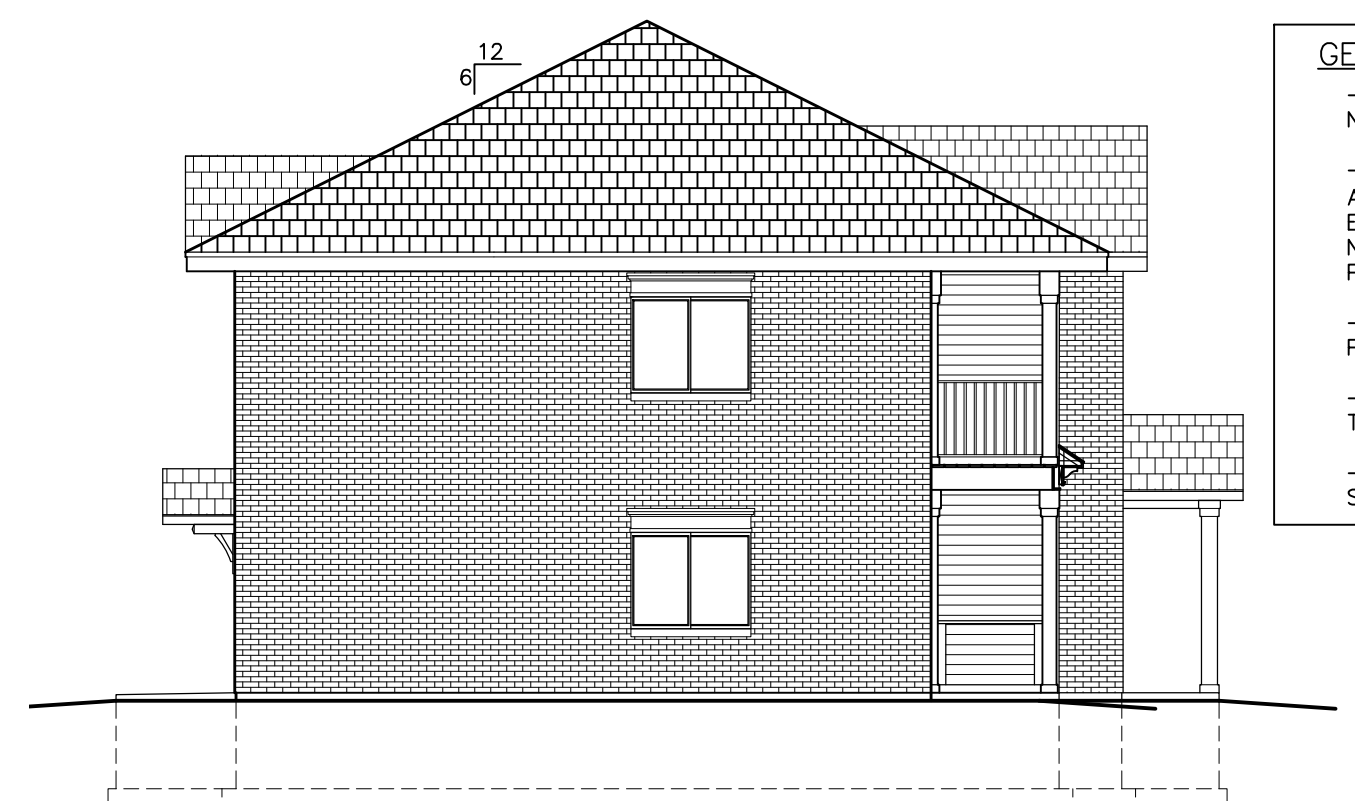

1
A2 NORTH EXTERIOR ELEVATION
1/8" = 1'-0"

GENERAL ELEVATION NOTES:
- ALL ROOF PITCHES TO BE 6:12 UNLESS NOTED OTHERWISE.
- PROVIDE TREATED WOOD BLOCKING AND/OR VINYL TRIM AS NECESSARY AT EXTERIOR LIGHT FIXTURES AND OTHER NECESSARY MECHANICAL, ELECTRICAL OR PLUMBING PENETRATIONS.
- ALL FASCIAS AND SOFFITS TO BE PREFINISHED ALUMINUM.
- ALL ROOF SHINGLES TO BE 40 YEAR TEXTURED FIBERGLASS.
- PROVIDE CONTINUOUS SOFFIT AND SHINGLE-OVER RIDGE VENTS THROUGHOUT.



2
A2 EAST EXTERIOR ELEVATION
1/8" = 1'-0"

ROOM FINISH SCHEDULE						
ROOM NAME	FLOOR	BASE	WALLS	CEILING	HEIGHT	REMARKS
LIVING ROOM	CARPET	OAK WOOD	TEXTURED GWB, PAINTED	TEXTURED GWB, PAINTED	8'-0"	1
LAUNDRY	CERAMIC TILE	CERAMIC TILE	TEXTURED GWB, PAINTED	TEXTURED GWB, PAINTED	8'-0"	1
CLOSETS	CARPET	OAK WOOD	TEXTURED GWB, PAINTED	TEXTURED GWB, PAINTED	8'-0"	1
KITCHEN	CERAMIC TILE	OAK WOOD	TEXTURED GWB, PAINTED	TEXTURED GWB, PAINTED	8'-0"	1
BATH	CERAMIC TILE	CERAMIC TILE	TEXTURED GWB, PAINTED	TEXTURED GWB, PAINTED	8'-0"	1
BEDROOMS	CARPET	OAK WOOD	TEXTURED GWB, PAINTED	TEXTURED GWB, PAINTED	8'-0"	1
MECHANICAL	CONCRETE	OAK WOOD	TEXTURED GWB, PAINTED	TEXTURED GWB, PAINTED	8'-0"	1
CORRIDOR	CARPET	OAK WOOD	TEXTURED GWB, PAINTED	TEXTURED GWB, PAINTED	8'-0"	1

NOTES:
1. ALL FINISHES TO BE APPROVED BY ARCHITECT OR OWNER.

DOOR SCHEDULE									
MARK	ROOM	MATERIAL	WIDTH	HGT.	THICK.	TYPE	FRAME	RATING	REMARKS
101/201	LIVING ROOM	INS. MTL.	PR. 3'-0"	6'-8"	1 3/4"	C	B	-	2
102/202	LAUNDRY	SC. WD.	(4) 1'-3"	6'-8"	1 1/8"	B	B	-	2
103/203	CLOSET	SC. WD.	2'-10"	6'-8"	1 3/8"	A	A	-	2
104/204	CLOSET	SC. WD.	2'-6"	6'-8"	1 3/8"	A	A	-	2
105/205	KITCHEN	SC. WD.	3'-0"	6'-8"	1 3/4"	A	C	20 MIN.	3, 4
106/206	BATH	SC. WD.	2'-10"	6'-8"	1 3/8"	A	A	-	2
107/207	BEDROOM	SC. WD.	2'-10"	6'-8"	1 3/8"	A	A	-	2
108	MECHANICAL	SC. WD.	3'-4"	6'-8"	1 3/4"	A	C	-	2
109A	CORRIDOR	INS. MTL.	3'-0"	6'-8"	1 3/4"	C	D	-	2
109B	CORRIDOR	INS. MTL.	3'-0"	6'-8"	1 3/4"	D	C	-	1
110/210	CLOSET	SC. WD.	2'-6"	6'-8"	1 3/8"	A	A	-	2
111/211	KITCHEN	SC. WD.	3'-0"	6'-8"	1 3/4"	A	C	20 MIN.	3, 4
112/212	BATH	SC. WD.	2'-10"	6'-8"	1 3/8"	A	A	-	2
113/213	BEDROOM	SC. WD.	2'-10"	6'-8"	1 3/8"	A	A	-	2
115/215	LIVING ROOM	INS. MTL.	PR. 3'-0"	6'-8"	1 3/4"	C	B	-	2
116/216	CLOSET	SC. WD.	2'-10"	6'-8"	1 3/8"	A	A	-	2
117/217	LAUNDRY	SC. WD.	(4) 1'-3"	6'-8"	1 1/8"	B	B	-	2

NOTES:
1. DOOR PRIMED & PAINTED, FRAME PAINTED.
2. DOOR AND FRAME STAINED.
3. DOOR STAINED AND FRAME PAINTED.
4. PROVIDE SMOKE GASKET.

5th
Avenue
Design

504 5TH AVENUE S.
LA CROSSE, WI 54601
TEL 608-784-9083

EXTERIOR ELEVATIONS
ENLARGED KITCHEN PLAN & CASEWORK
ENLARGED TOILET PLAN
STANDARD MOUNTING HEIGHTS
DOOR & WINDOW SCHEDULE
ROOM FINISH SCHEDULE

Date : 03.12.19
Drawn by : KKT
Checked by : SN
Revisions :

4 UNIT
APARTMENT
COMPLEX

3183 LOSEY BLVD.
LA CROSSE, WISCONSIN

A2