


2 SUB-BASEMENT FLOOR PLAN

SCALE 1/16" = 1'-0"
AS REFERENCED BY 1 / AE-201



1 LOWER LEVEL PLAN

SCALE 1/16" = 1'-0"
AS REFERENCED BY 1 / AE-201

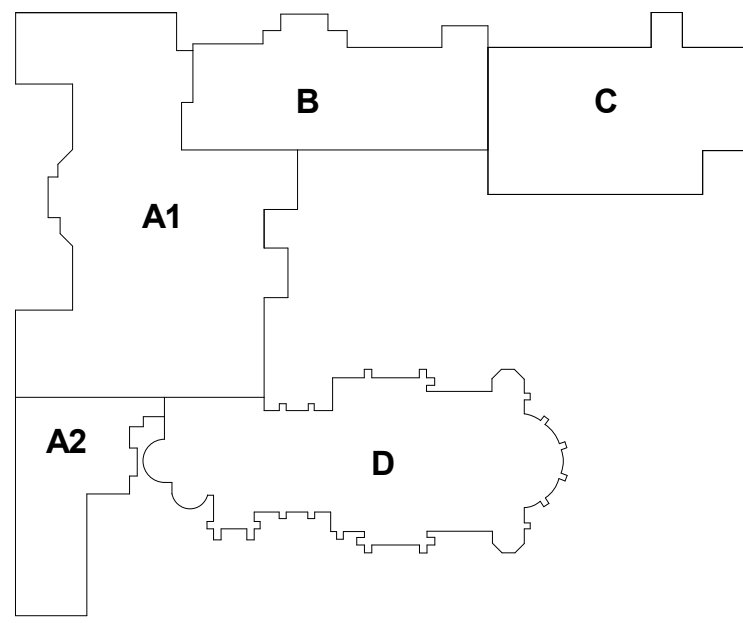


KEY PLAN

PLAN NOTES KEY	
NO.	DESCRIPTION
1	10 56 18 - COAT SHELF AND ROD AND BRACKETS - SEE
2	03 54 00 - FEATHER UNDERLAYMENT DOWN TO EXISTING SUBSTRATE AT DOOR LANDING.
5	08 83 00 A - MIRROR
6	WALL MOUNTED TELEVISION
7	10 44 00 A - FIRE EXTINGUISHER CABINET
8	10 26 01 - C - CORNER GUARD (VINYL)
9	10 26 01 - A - HANDRAIL
10	10 26 01 - C - CORNER GUARD (STAINLESS STEEL)
11	06 41 00 - RELOCATED PLAM TABLE
12	06 20 00 - WOOD HANDRAIL
13	06 20 00/09 21 16 - PATCH WALL DUE TO DEMOLITION
14	1 HR ROOM. PROTECT PENETRATIONS THROUGH RATED FLOOR ASSEMBLY.
15	HIGH HEAT KITCHEN EQUIPMENT
16	09 21 16 - USE NON COMBUSTABLE BLOCKING IN THIS WALL AS REQUIRED FOR FOOD SERVICE EQUIPMENT
17	22" DEEP SOLID SURFACE COUNTERTOP WITH LAMINATE VALANCE - SEE TYPICAL ELEVATION AF-401
18	P-LAM COUNTERTOP WITH LAMINATE VALANCE - SEE TYPICAL ELEVATION AF-401
19	WOOD FRAMED TACKABLE WALL SURFACE, SEE 14/AE-704
20	10 56 17 - ADJUSTABLE SHELVES
21	22" DEEP SOLID SURFACE COUNTERTOP WITH WOOD BASE CABINET
22	05 73 10 - NEW GUARDRAIL
23	09 26 00 - FACE APPLY 5/8" GYP BOARD TO SUBSTRATE
24	06 41 00 - REPLACE HANDRAILS PER CURRENT CODE

KEYNOTE LEGEND	
KEY NO.	KEYNOTE TEXT

WALL DIMENSION KEY

NOTE:
ALL WALLS ARE DIMENSIONED TO FACE OF STUD OR FACE OF MASONRY. CLEARANCE DIMENSIONS ARE FROM FACE OF STUDS OR FACE OF MASONRY.

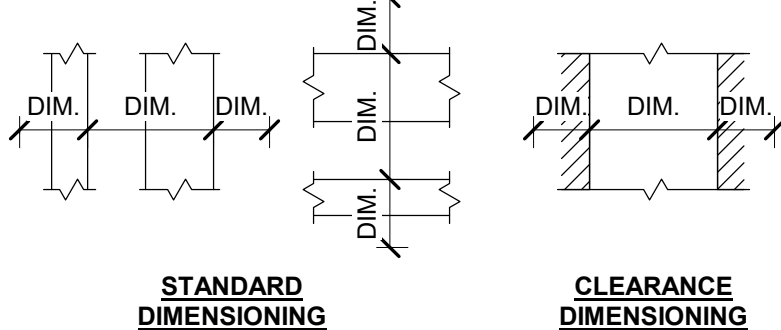

FSPA - RENOVATIONS AND ADDITIONS

FRANCISCAN SISTERS OF PERPETUAL ADORATION

912 Market St, La Crosse, WI 54601

CONSULTANT:




MARK	DATE
ISSUED:	02-26-19
PROJECT NO:	18244
CAD DWG FILE:	
DRAWN BY:	Author
CHECKED BY:	Checker
COPYRIGHT © 2019, HOFFMAN PLANNING, DESIGN & CONSTRUCTION, INC.	
SHEET TITLE:	
OVERALL SUB-BASEMENT & LOWER LEVEL FLOOR PLAN	
SHEET NUMBER:	

GI-101

1 FIRST FLOOR PLAN

SCALE 1/16" = 1'-0"
AS REFERENCED BY 8 / AD-106

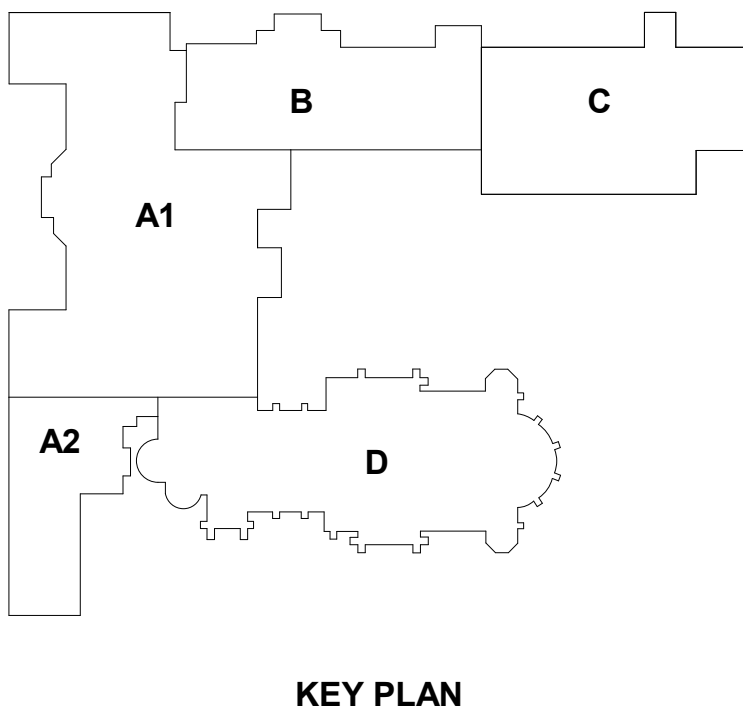

KEY PLAN

OVERALL FIRST FLOOR PLAN

SHEET NUMBER:

GI-102

FSPA - RENOVATIONS AND ADDITIONS

CONSULTANT:


FRANCISCAN SISTERS OF PERPETUAL ADORATION

912 Market St, La Crosse, WI 54601



WALL DIMENSION KEY

NOTE:
ALL WALLS ARE DIMENSIONED TO FACE OF STUD OR FACE OF MASONRY. CLEARANCE DIMENSIONS ARE FROM FACE OF STUDS OR FACE OF MASONRY.

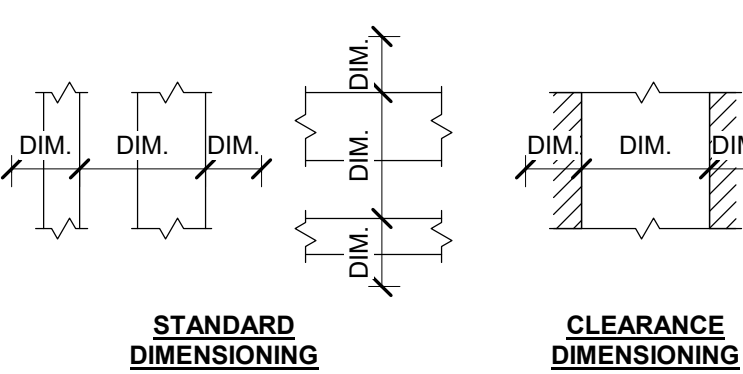

KEYNOTE LEGEND


KEY NO.	KEYNOTE TEXT
---------	--------------

PLAN NOTES KEY

NO.	DESCRIPTION
1	10 56 18 - COAT SHELF AND ROD AND BRACKETS - SEE
2	03 54 00 - FEATHER UNDERLAYMENT DOWN TO EXISTING SUBSTRATE AT DOOR LANDING.
5	08 83 00 A - MIRROR
6	WALL MOUNTED TELEVISION
7	10 44 00 A - FIRE EXTINGUISHER CABINET
8	10 26 01 - C - CORNER GUARD (VINYL)
9	10 26 01 - A - HANDRAIL
10	10 26 01 - C - CORNER GUARD (STAINLESS STEEL)
11	06 41 00 - RELOCATED PLAM TABLE
12	06 20 00 - WOOD HANDRAIL
13	06 20 50/09 21 16 - PATCH WALL DUE TO DEMOLITION
14	1 HR ROOM, PROTECT PENETRATIONS THROUGH RATED FLOOR ASSEMBLY.
15	HIGH HEAT KITCHEN EQUIPMENT
16	09 21 16 - USE NON COMBUSTABLE BLOCKING IN THIS WALL AS REQUIRED FOR FOOD SERVICE EQUIPMENT
17	22" DEEP SOLID SURFACE COUNTERTOP WITH LAMINATE VALANCE - SEE TYPICAL ELEVATION AF-401
18	P-LAM COUNTERTOP WITH LAMINATE VALANCE - SEE TYPICAL ELEVATION AF-401
19	WOOD FRAMED TACKABLE WALL SURFACE, SEE 14/AE-704
20	10 56 17 - ADJUSTABLE SHELVES
21	22" DEEP SOLID SURFACE COUNTERTOP WITH WOOD BASE CABINET
22	05 73 10 - NEW GUARDRAIL
23	09 26 00 - FACE APPLY 5/8" GYP BOARD TO SUBSTRATE
24	06 41 00 - REPLACE HANDRAILS PER CURRENT CODE.

1 SECOND FLOOR PLAN

SCALE 1/16" = 1'-0"
AS REFERENCED BY 1 / AE-201

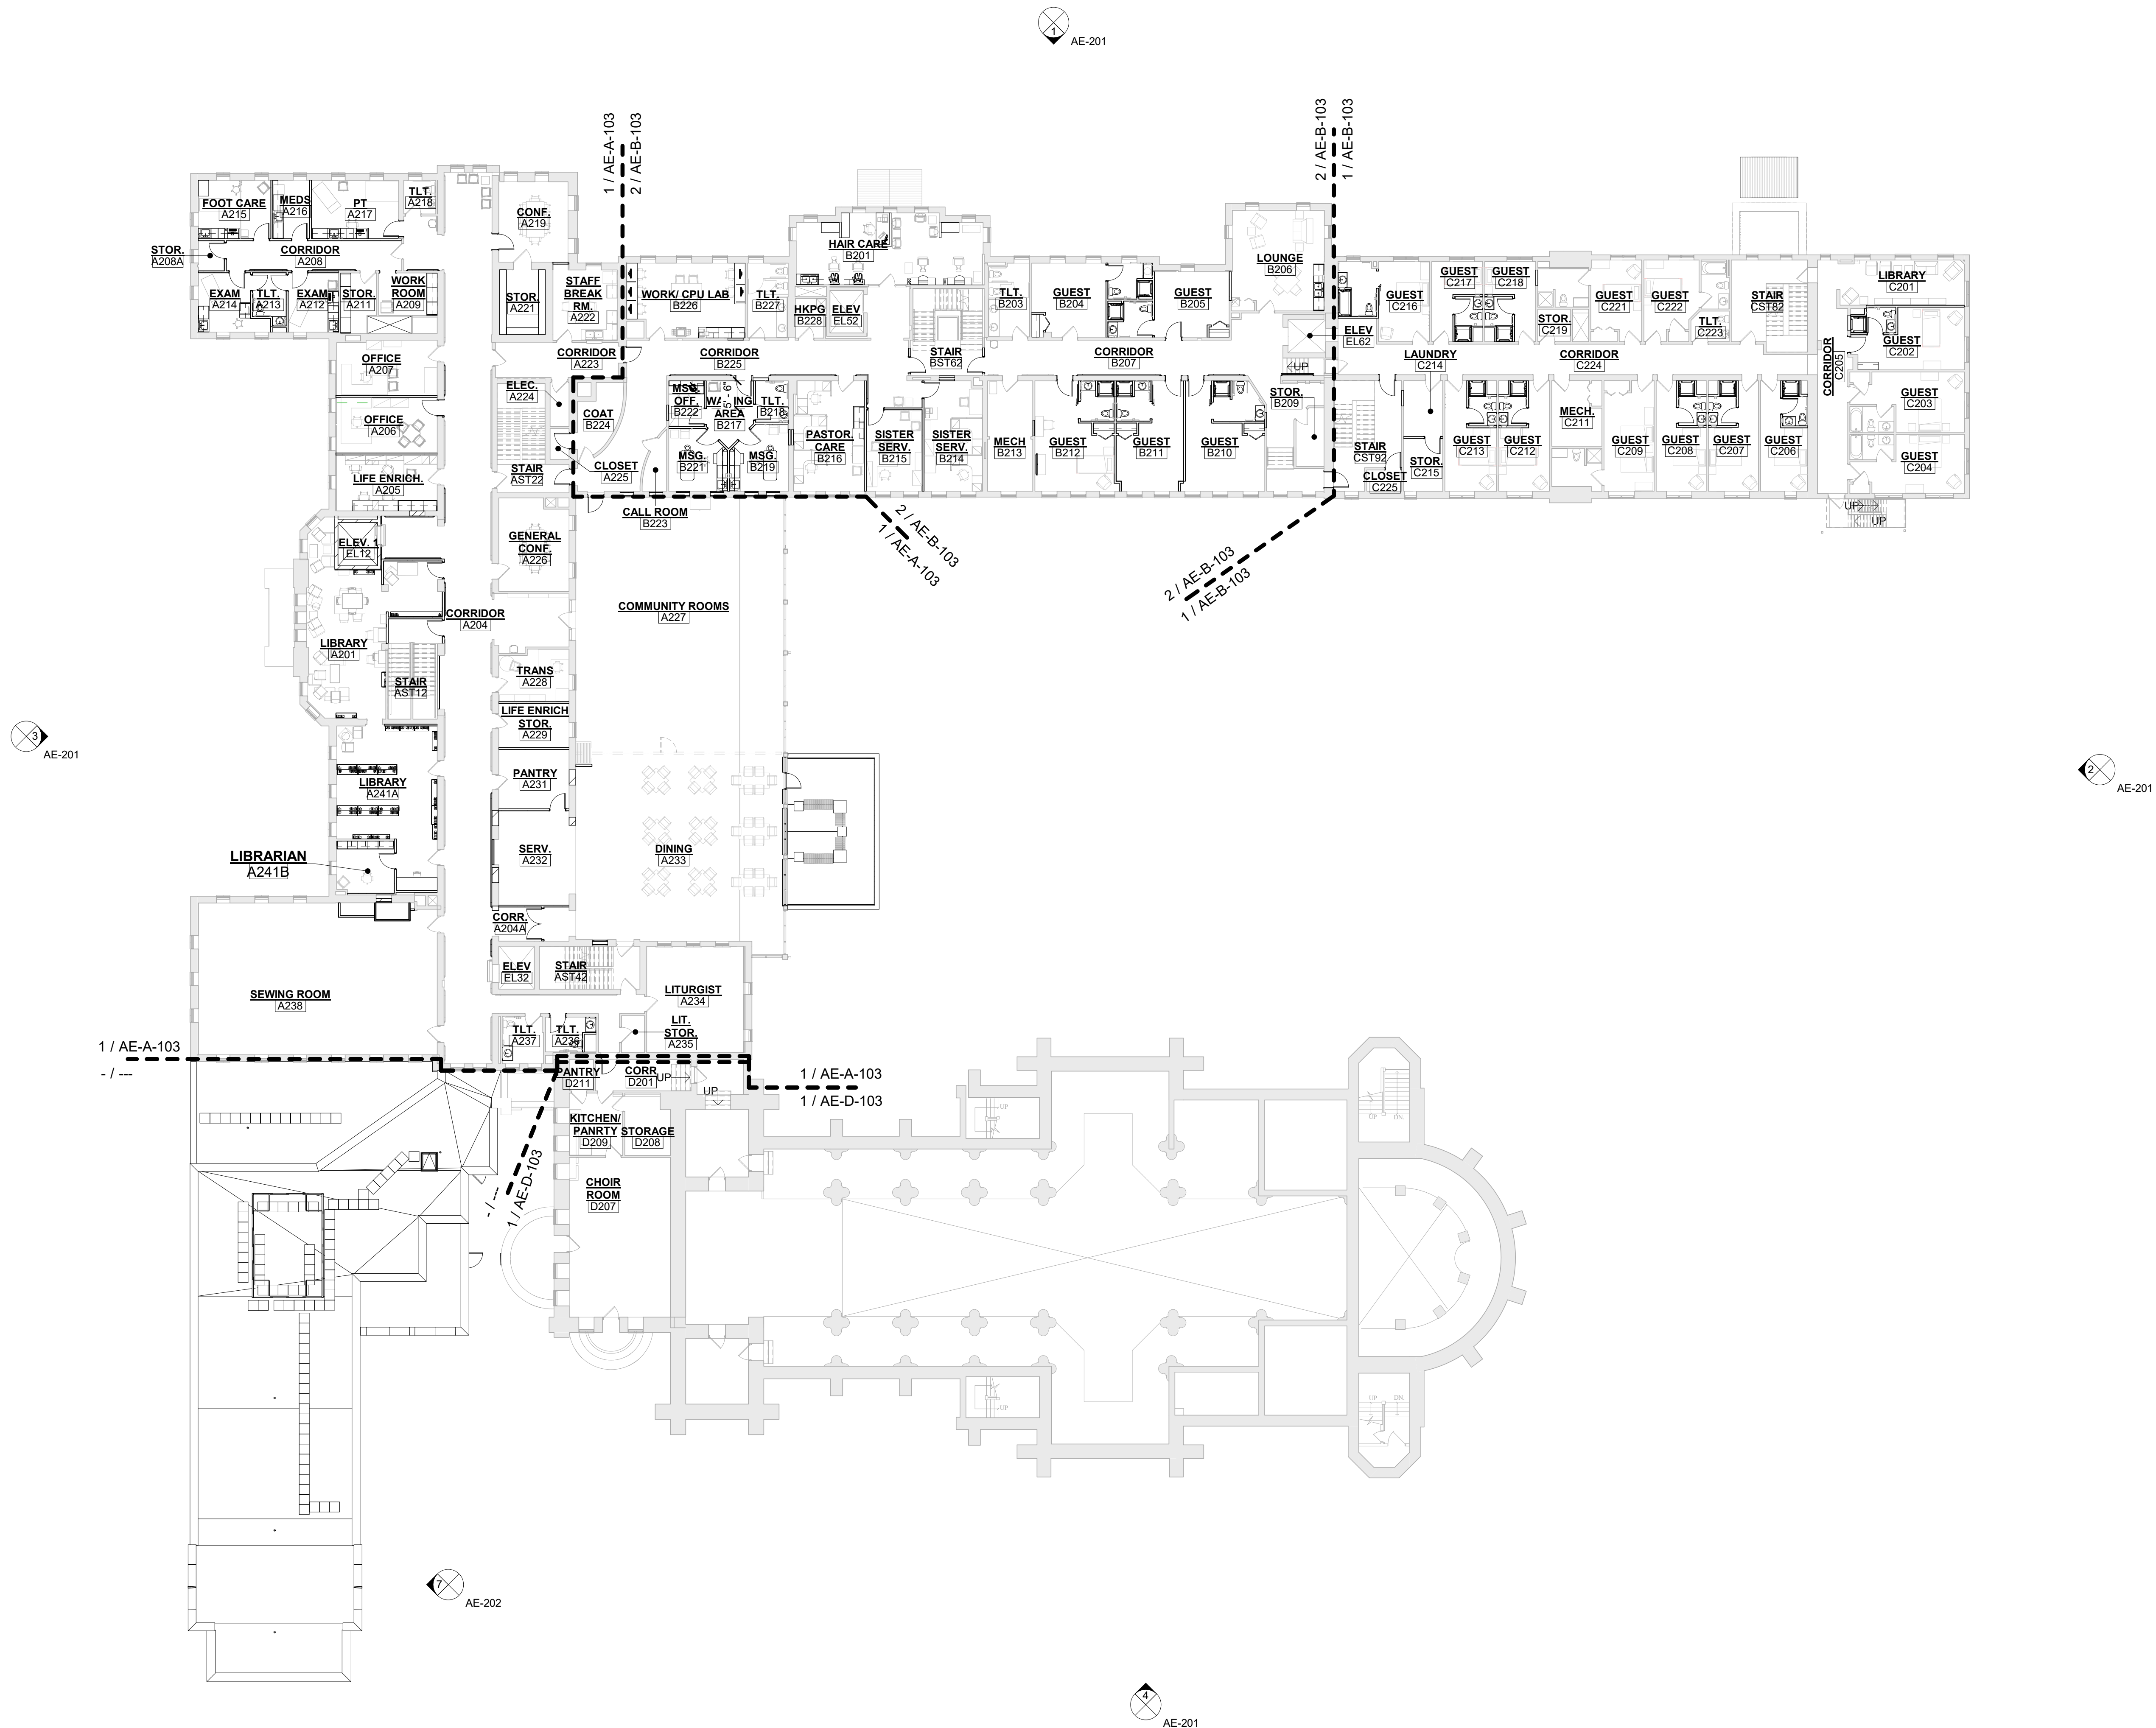

NOTE:
ALL WALLS ARE DIMENSIONED TO FACE OF STUD OR FACE
OF MASONRY. CLEARANCE DIMENSIONS ARE FROM FACE
OF STUDS OR FACE OF MASONRY.



KEY NO.	KEYNOTE TEXT
---------	--------------


NO.	DESCRIPTION
1	10 56 18 - COAT SHELF AND ROD AND BRACKETS - SEE
2	10 54 00 - FEATHER UNDERLAYMENT DOWN TO EXISTING SUBSTRATE AT DOOR LANDING.
5	08 83 00 A - MIRROR
6	WALL MOUNTED TELEVISION
7	10 44 02 - FREE EXTINGUISHER CABINET
8	20 26 01 - C - CORNER GARD (VINYL)
9	10 26 01 A - HANDRAIL
10	20 26 01 - C - CORNER GARD (STAINLESS STEEL)
11	06 02 00 - RELOCATED PLAIN TABLE
12	02 00 00 - WOOD HANDRAIL
13	20 00 00 21 16 - PATCH WALL DUE TO DEMOLITION
14	1 HR ROOM. PROTECT PENETRATIONS THROUGH EXISTING FLOOR ASSEMBLY
15	HIGH HEAT KITCHEN EQUIPMENT
19	21 26 16 - USE NON COMBUSTIBLE BLOCKING IN THIS WALL AS REQUIRED FOR FOOD SERVICE EQUIPMENT
22	DEEP SOLID SURFACE COUNTERTOP WITH LAMINATE VALANCE - SEE TYPICAL ELEVATION AF-401
23	P-LAM COUNTERTOP WITH LAMINATE VALANCE - SEE TYPICAL ELEVATION AF-401
29	WOOD FRAMED TACKABLE WALL SURFACE. SEE 140E-704
20	10 56 17 - ADJUSTABLE SHELVES
26	DEEP SOLID SURFACE COUNTERTOP WITH WOOD BASE CABINETS
28	05 73 10 - NEW GUARDRAIL
29	26 06 00 - FACE APPLY .58" GYP BOARD TO SUBSTRATE
26	06 41 00 - REPLACE HANDRAILS PER CURRENT CODE.



CONFIRM EXISTING SHAFT SIZE —

SCALE 1/16" = 1'-0"
AS REFERENCED BY: 1 / AE-201



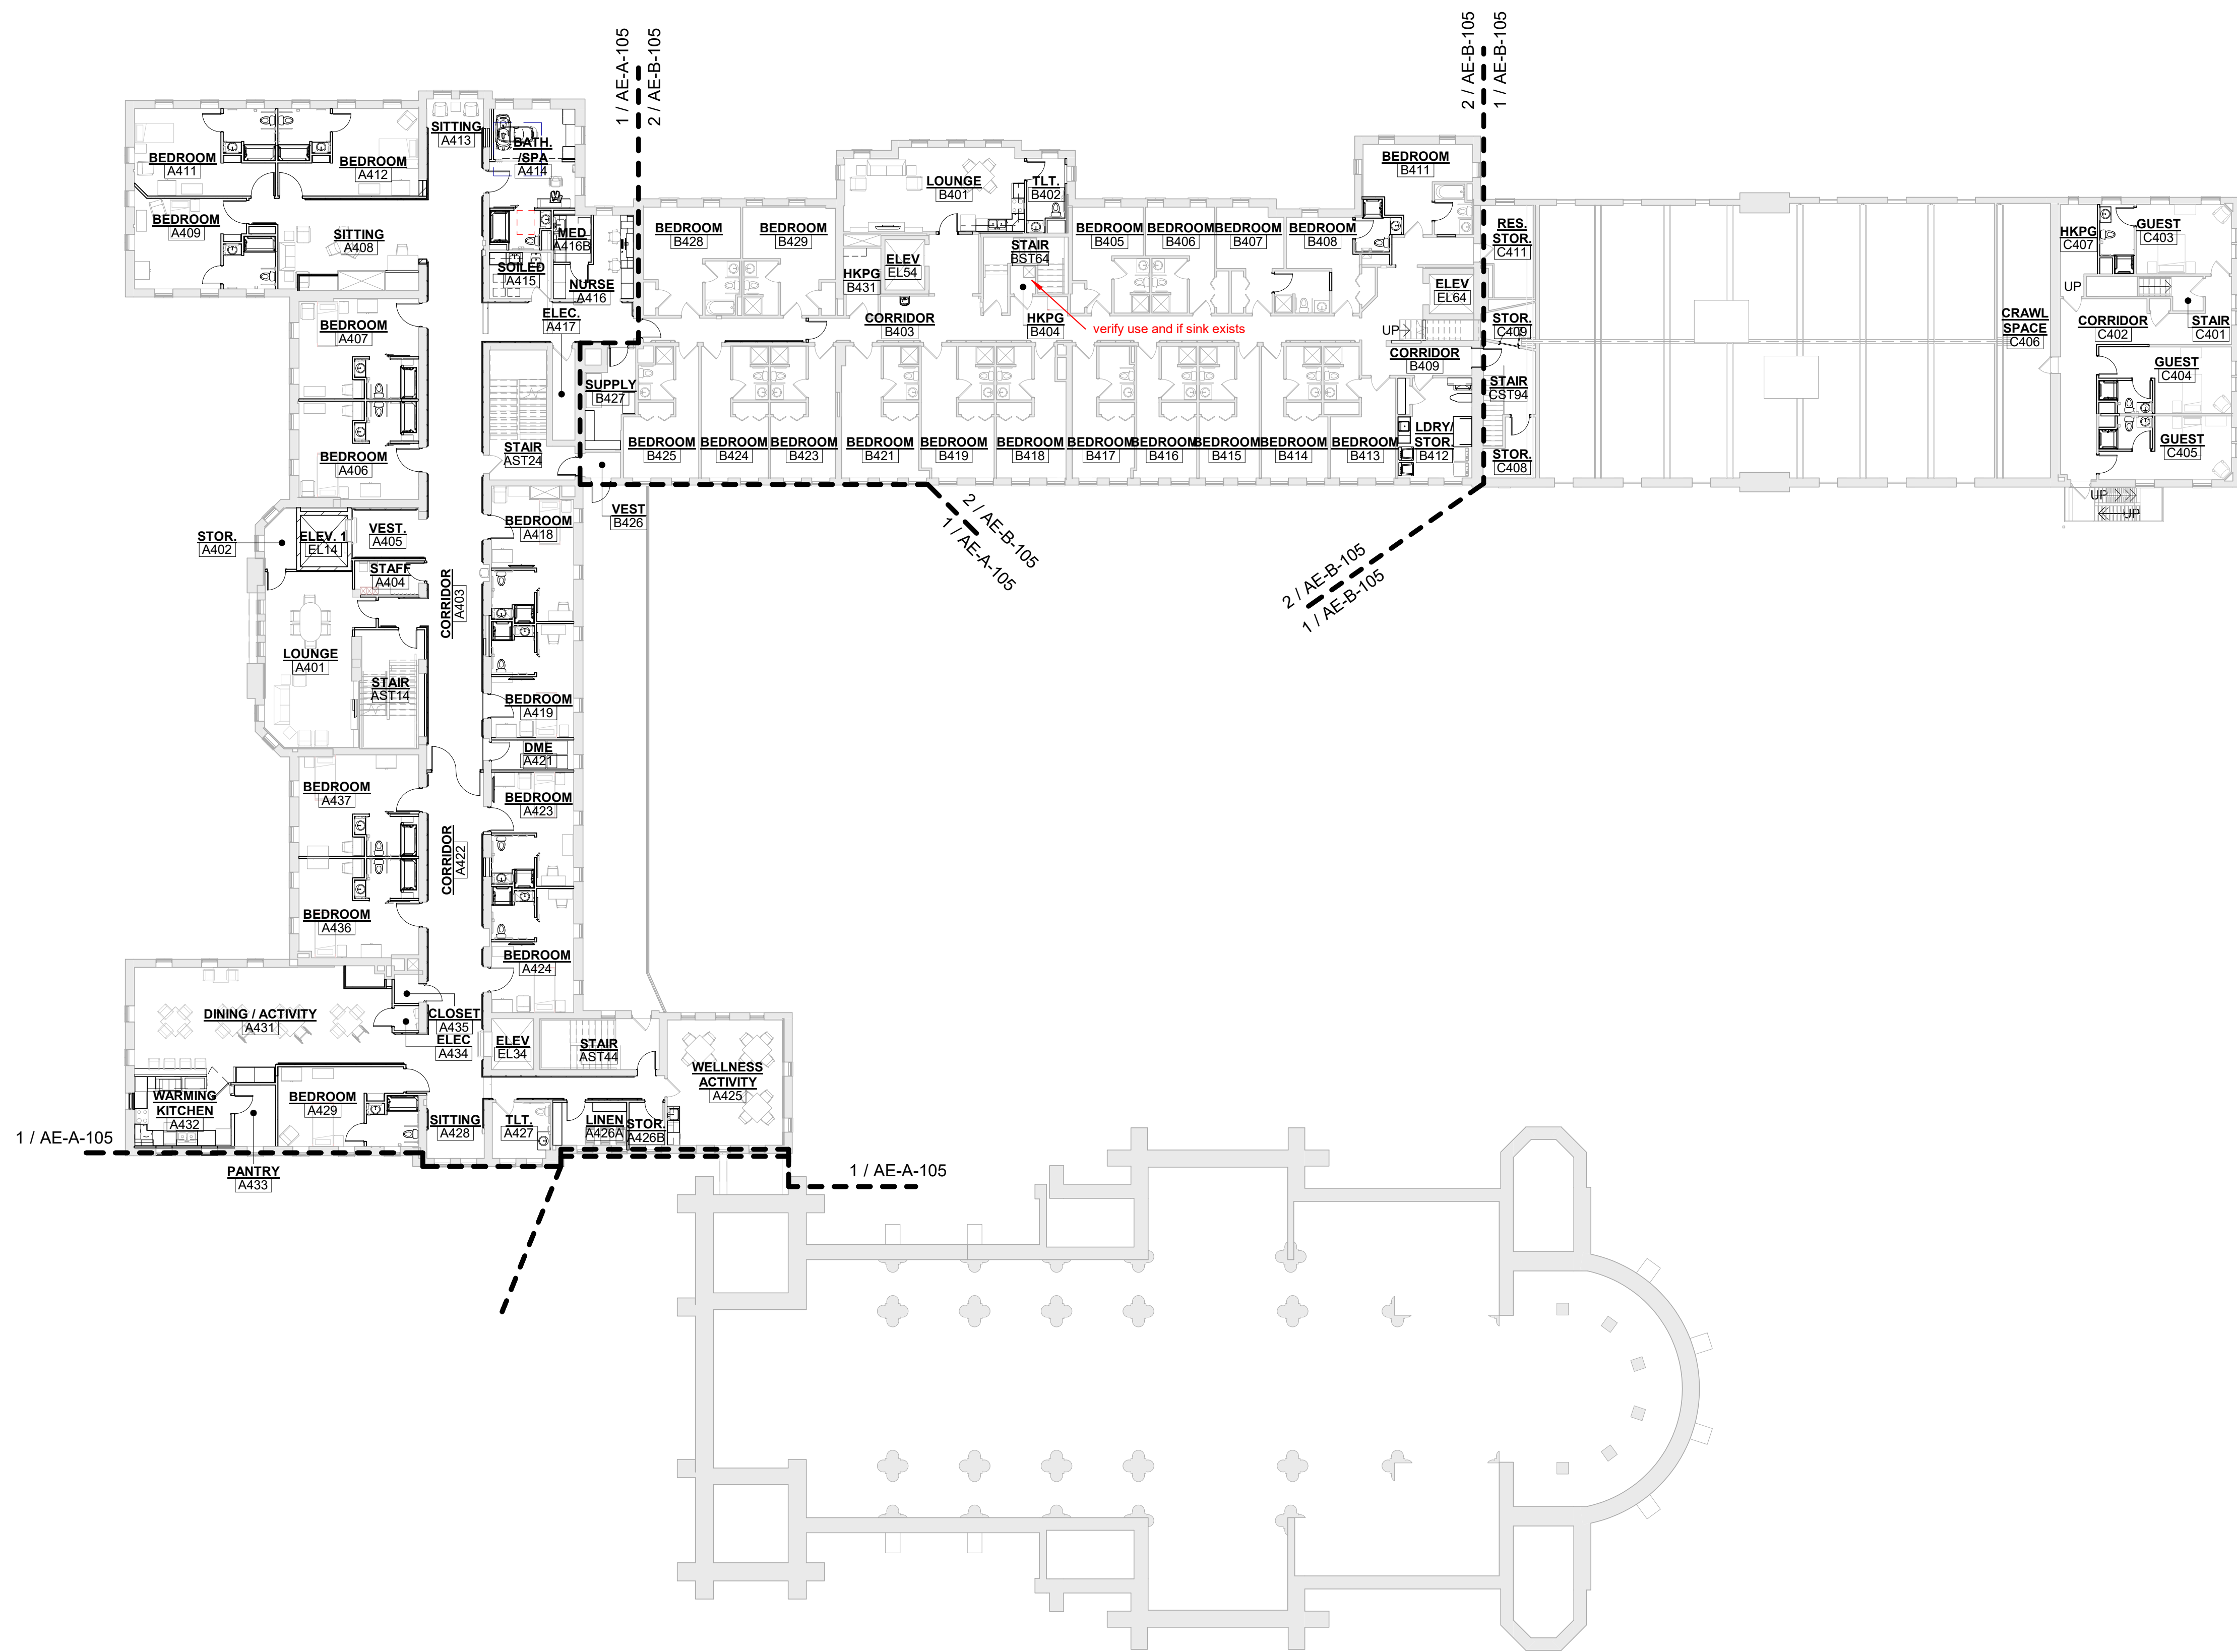

1 FOURTH FLOOR PLAN
SCALE: 1/16" = 1'-0"
AS REFERENCED BY 1 / AE-201



WALL DIMENSION KEY

NOTE:
ALL WALLS ARE DIMENSIONED TO FACE OF STUD OR FACE OF MASONRY. CLEARANCE DIMENSIONS ARE FROM FACE OF STUDS OR FACE OF MASONRY.

STANDARD DIMENSIONING CLEARANCE DIMENSIONING

KEYNOTE LEGEND	
KEY NO.	KEYNOTE TEXT

PLAN NOTES KEY	
NO.	DESCRIPTION
1	10 56 18 - COAT SHELF AND ROD AND BRACKETS - SEE
2	03 54 00 - FEATHER UNDERLAYMENT DOWN TO EXISTING SUBSTRATE AT DOOR LANDING.
5	08 83 00 A - MIRROR
6	WALL MOUNTED TELEVISION
7	10 44 00 A - FIRE EXTINGUISHER CABINET
8	10 26 01 - C - CORNER GUARD (VINYL)
9	10 26 01 - A - HANDRAIL
10	10 26 01 - C - CORNER GUARD (STAINLESS STEEL)
11	06 41 00 - RELOCATED PLAM TABLE
12	06 20 00 - WOOD HANDRAIL
13	06 20 00/09 21 16 - PATCH WALL DUE TO DEMOLITION
14	1 HR ROOM, PROTECT PENETRATIONS THROUGH RATED FLOOR ASSEMBLY.
15	HIGH HEAT KITCHEN EQUIPMENT
16	09 21 16 - USE NON COMBUSTABLE BLOCKING IN THIS WALL AS REQUIRED FOR FOOD SERVICE EQUIPMENT
17	22" DEEP SOLID SURFACE COUNTERTOP WITH LAMINATE VALANCE - SEE TYPICAL ELEVATION AF-401
18	P-LAM COUNTERTOP WITH LAMINATE VALANCE - SEE TYPICAL ELEVATION AF-401
19	WOOD FRAMED TACKABLE WALL SURFACE, SEE 14/AE-704
20	10 56 17 - ADJUSTABLE SHELVES
21	22" DEEP SOLID SURFACE COUNTERTOP WITH WOOD BASE CABINET
22	05 73 10 - NEW GUARDRAIL
23	09 26 00 - FACE APPLY 5/8" GYP BOARD TO SUBSTRATE
24	06 41 00 - REPLACE HANDRAILS PER CURRENT CODE.

KEY PLAN

MARK DATE

ISSUED: 02-26-19

PROJECT NO: 18244

CAD DWG FILE:

DRAWN BY: SWB

CHECKED BY: JR

COPYRIGHT © 2019
HOFFMAN PLANNING, DESIGN & CONSTRUCTION, INC.

SHEET TITLE:
OVERALL FOURTH FLOOR PLAN

SHEET NUMBER:
GI-105


CONSULTANT:

FSPA - RENOVATIONS AND ADDITIONS

FRANCISCAN SISTERS OF PERPETUAL ADORATION

912 Market St, La Crosse, WI 54601

Hoffman
Planning, Design & Construction, Inc.
800.236.2370 | hoffman.net

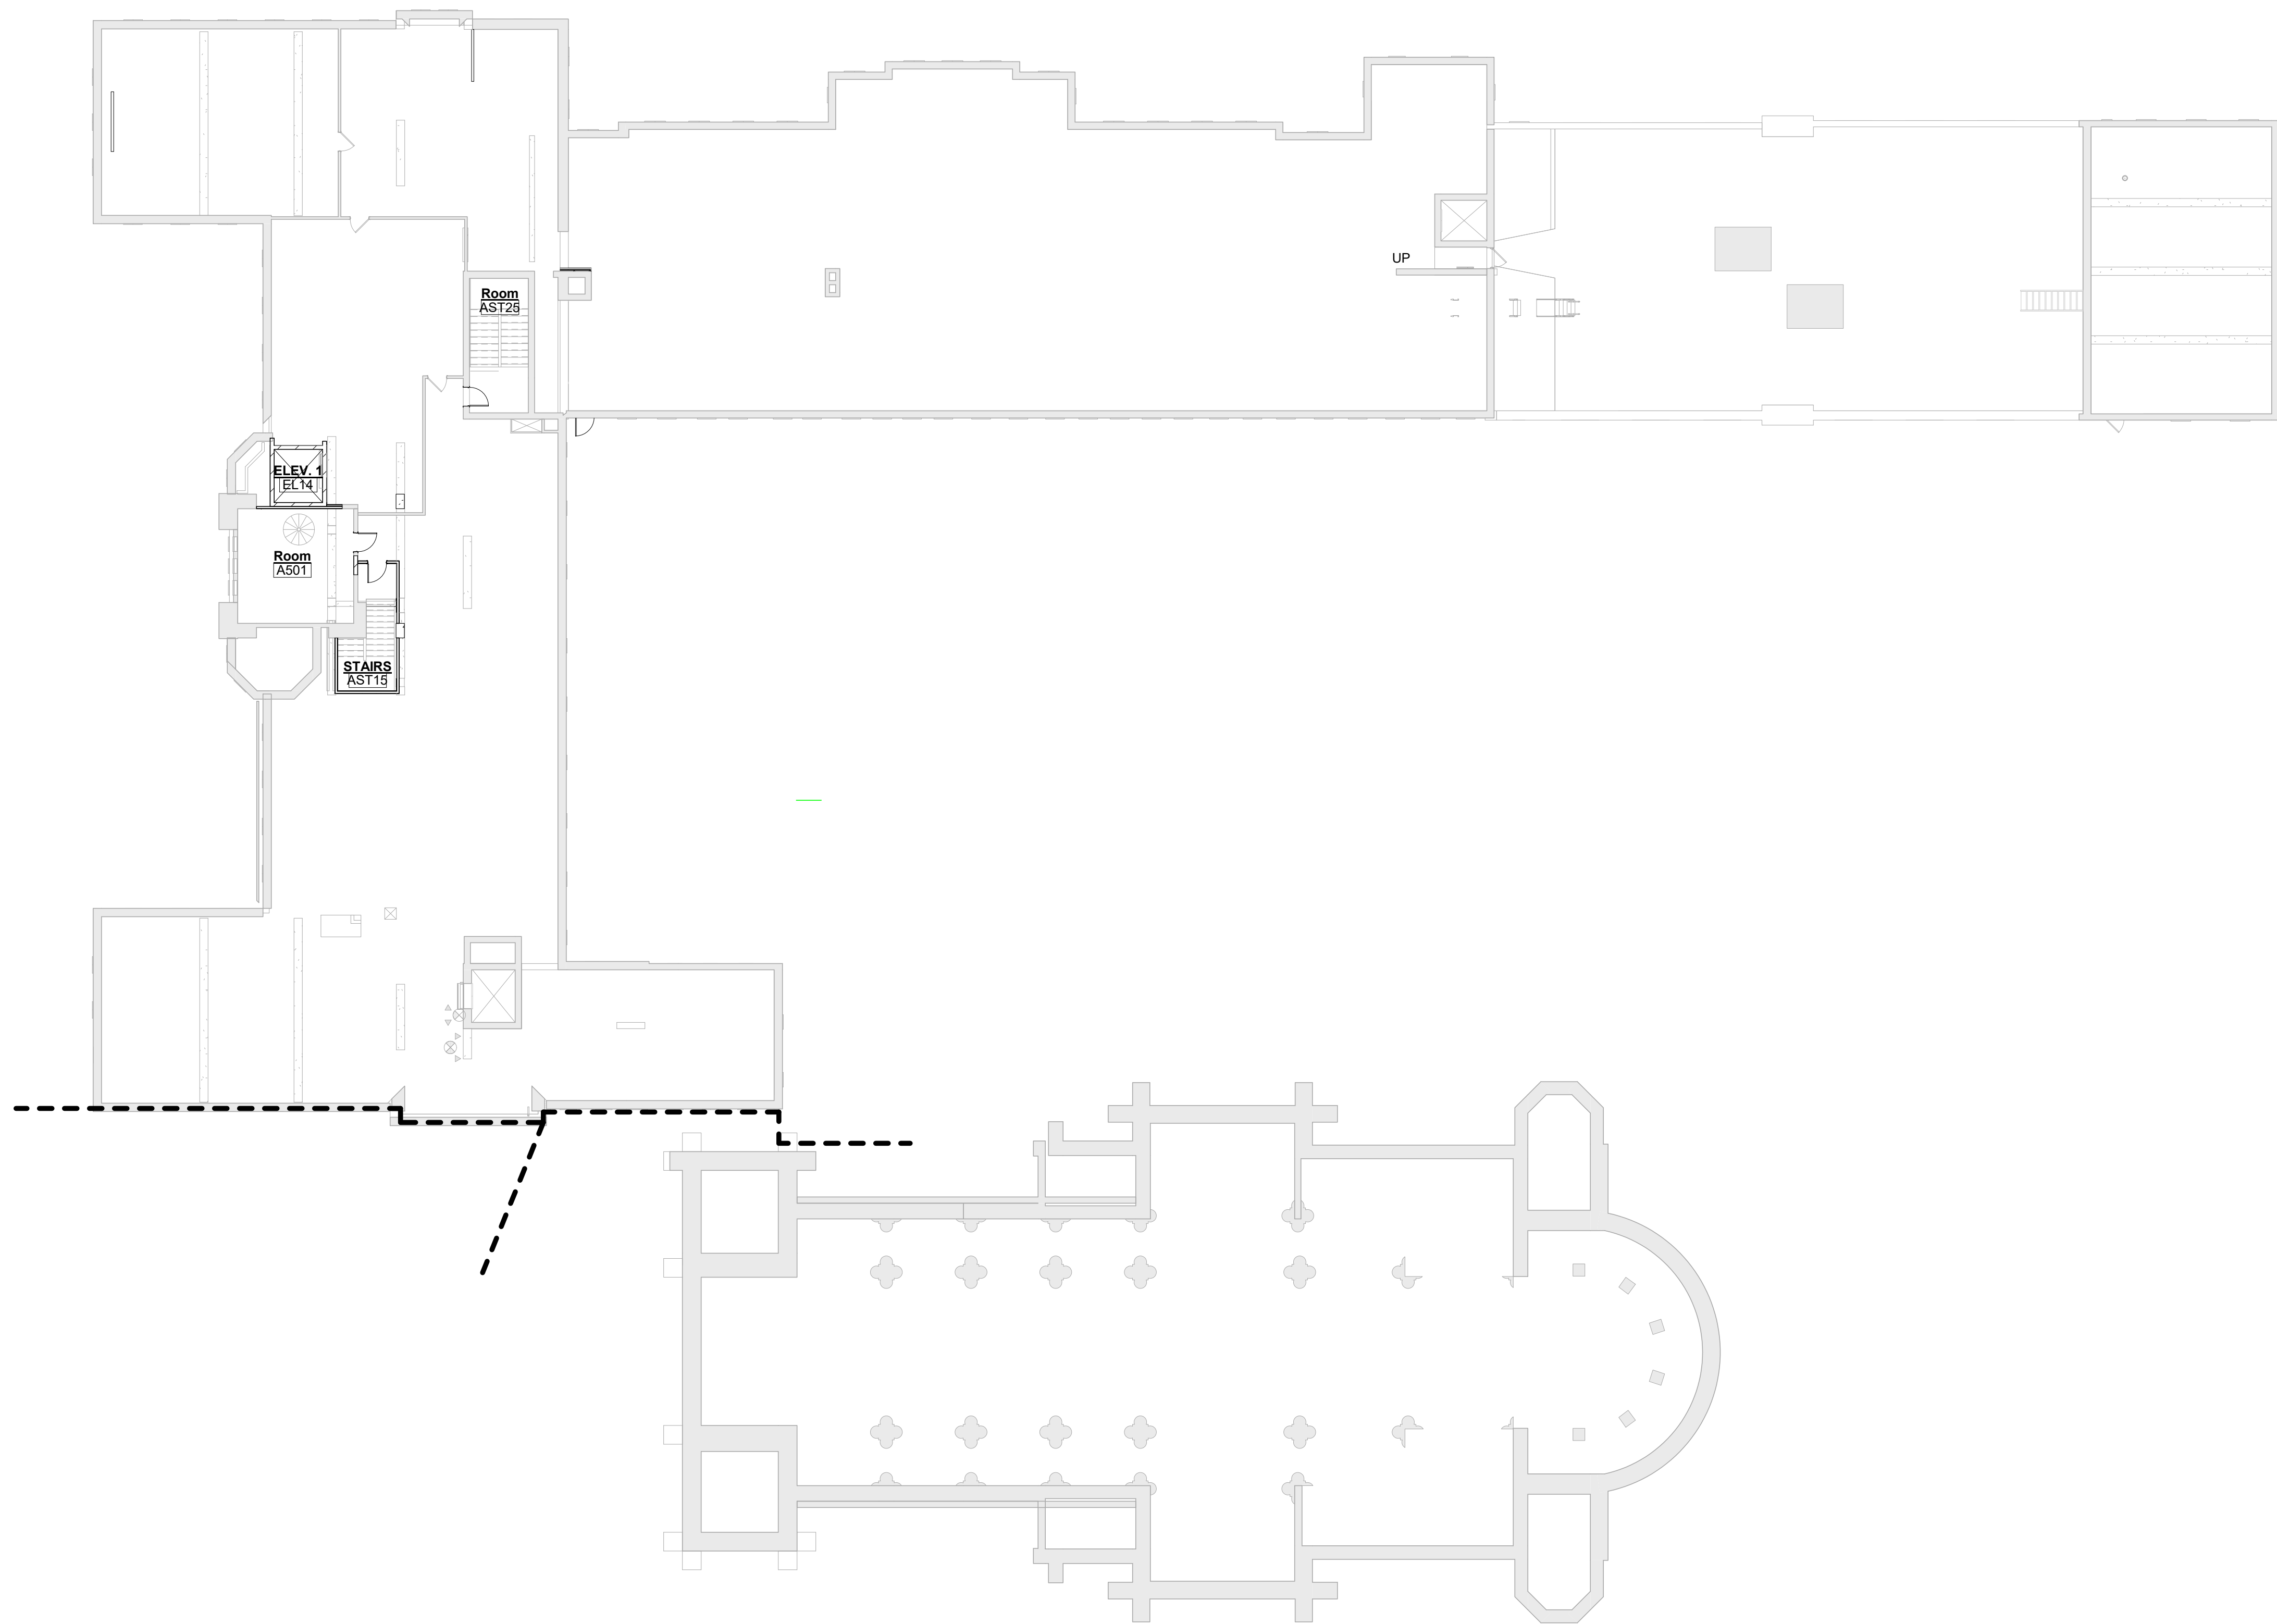

1 ATTIC FLOOR PLAN
SCALE 1/16" = 1'-0"
AS REFERENCED BY:1 / AE-201



WALL DIMENSION KEY

NOTE:
ALL WALLS ARE DIMENSIONED TO FACE OF STUD OR FACE OF MASONRY. CLEARANCE DIMENSIONS ARE FROM FACE OF STUDS OR FACE OF MASONRY.

STANDARD
DIMENSIONING

CLEARANCE
DIMENSIONING

KEYNOTE LEGEND	
KEY NO.	KEYNOTE TEXT

PLAN NOTES KEY	
NO.	DESCRIPTION
1	10 56 18 - COAT SHELF AND ROD AND BRACKETS - SEE
2	03 54 00 - FEATHER UNDERLAYMENT DOWN TO EXISTING SUBSTRATE AT DOOR LANDING.
5	08 83 00 A - MIRROR
6	WALL MOUNTED TELEVISION
7	10 44 00 A - FIRE EXTINGUISHER CABINET
8	10 26 01 - C - CORNER GUARD (VINYL)
9	10 26 01 - A - HANDRAIL
10	10 26 01 - C - CORNER GUARD (STAINLESS STEEL)
11	06 41 00 - RELOCATED PLAM TABLE
12	06 20 00 - WOOD HANDRAIL
13	06 20 50/09 21 16 - PATCH WALL DUE TO DEMOLITION
14	1 HR ROOM. PROTECT PENETRATIONS THROUGH RATED FLOOR ASSEMBLY.
15	HIGH HEAT KITCHEN EQUIPMENT
16	09 21 16 - USE NON COMBUSTABLE BLOCKING IN THIS WALL AS REQUIRED FOR FOOD SERVICE EQUIPMENT
17	22" DEEP SOLID SURFACE COUNTERTOP WITH LAMINATE VALANCE - SEE TYPICAL ELEVATION AF-401
18	P-LAM COUNTERTOP WITH LAMINATE VALANCE - SEE TYPICAL ELEVATION AF-401
19	WOOD FRAMED TACKABLE WALL SURFACE, SEE 14/AE-704
20	10 56 17 - ADJUSTABLE SHELVES
21	22" DEEP SOLID SURFACE COUNTERTOP WITH WOOD BASE CABINET
22	05 73 10 - NEW GUARDRAIL
23	09 26 00 - FACE APPLY 5/8" GYP BOARD TO SUBSTRATE
24	06 41 00 - REPLACE HANDRAILS PER CURRENT CODE.

KEY PLAN

MARK

DATE

ISSUED: 02-26-19

PROJECT NO: 18244

CAD DWG FILE:

DRAWN BY: SWB

CHECKED BY: JR

COPYRIGHT © 2019
HOFFMAN PLANNING, DESIGN & CONSTRUCTION, INC.

SHEET TITLE:

OVERALL ATTIC FLOOR PLAN


SHEET NUMBER:

GI-106

CONSULTANT:

FSPA - RENOVATIONS AND ADDITIONS
FRANCISCAN SISTERS OF PERPETUAL ADORATION
912 Market St, La Crosse, WI 54601

Planning, Design & Construction, Inc.
800.236.2370 | hoffman.net

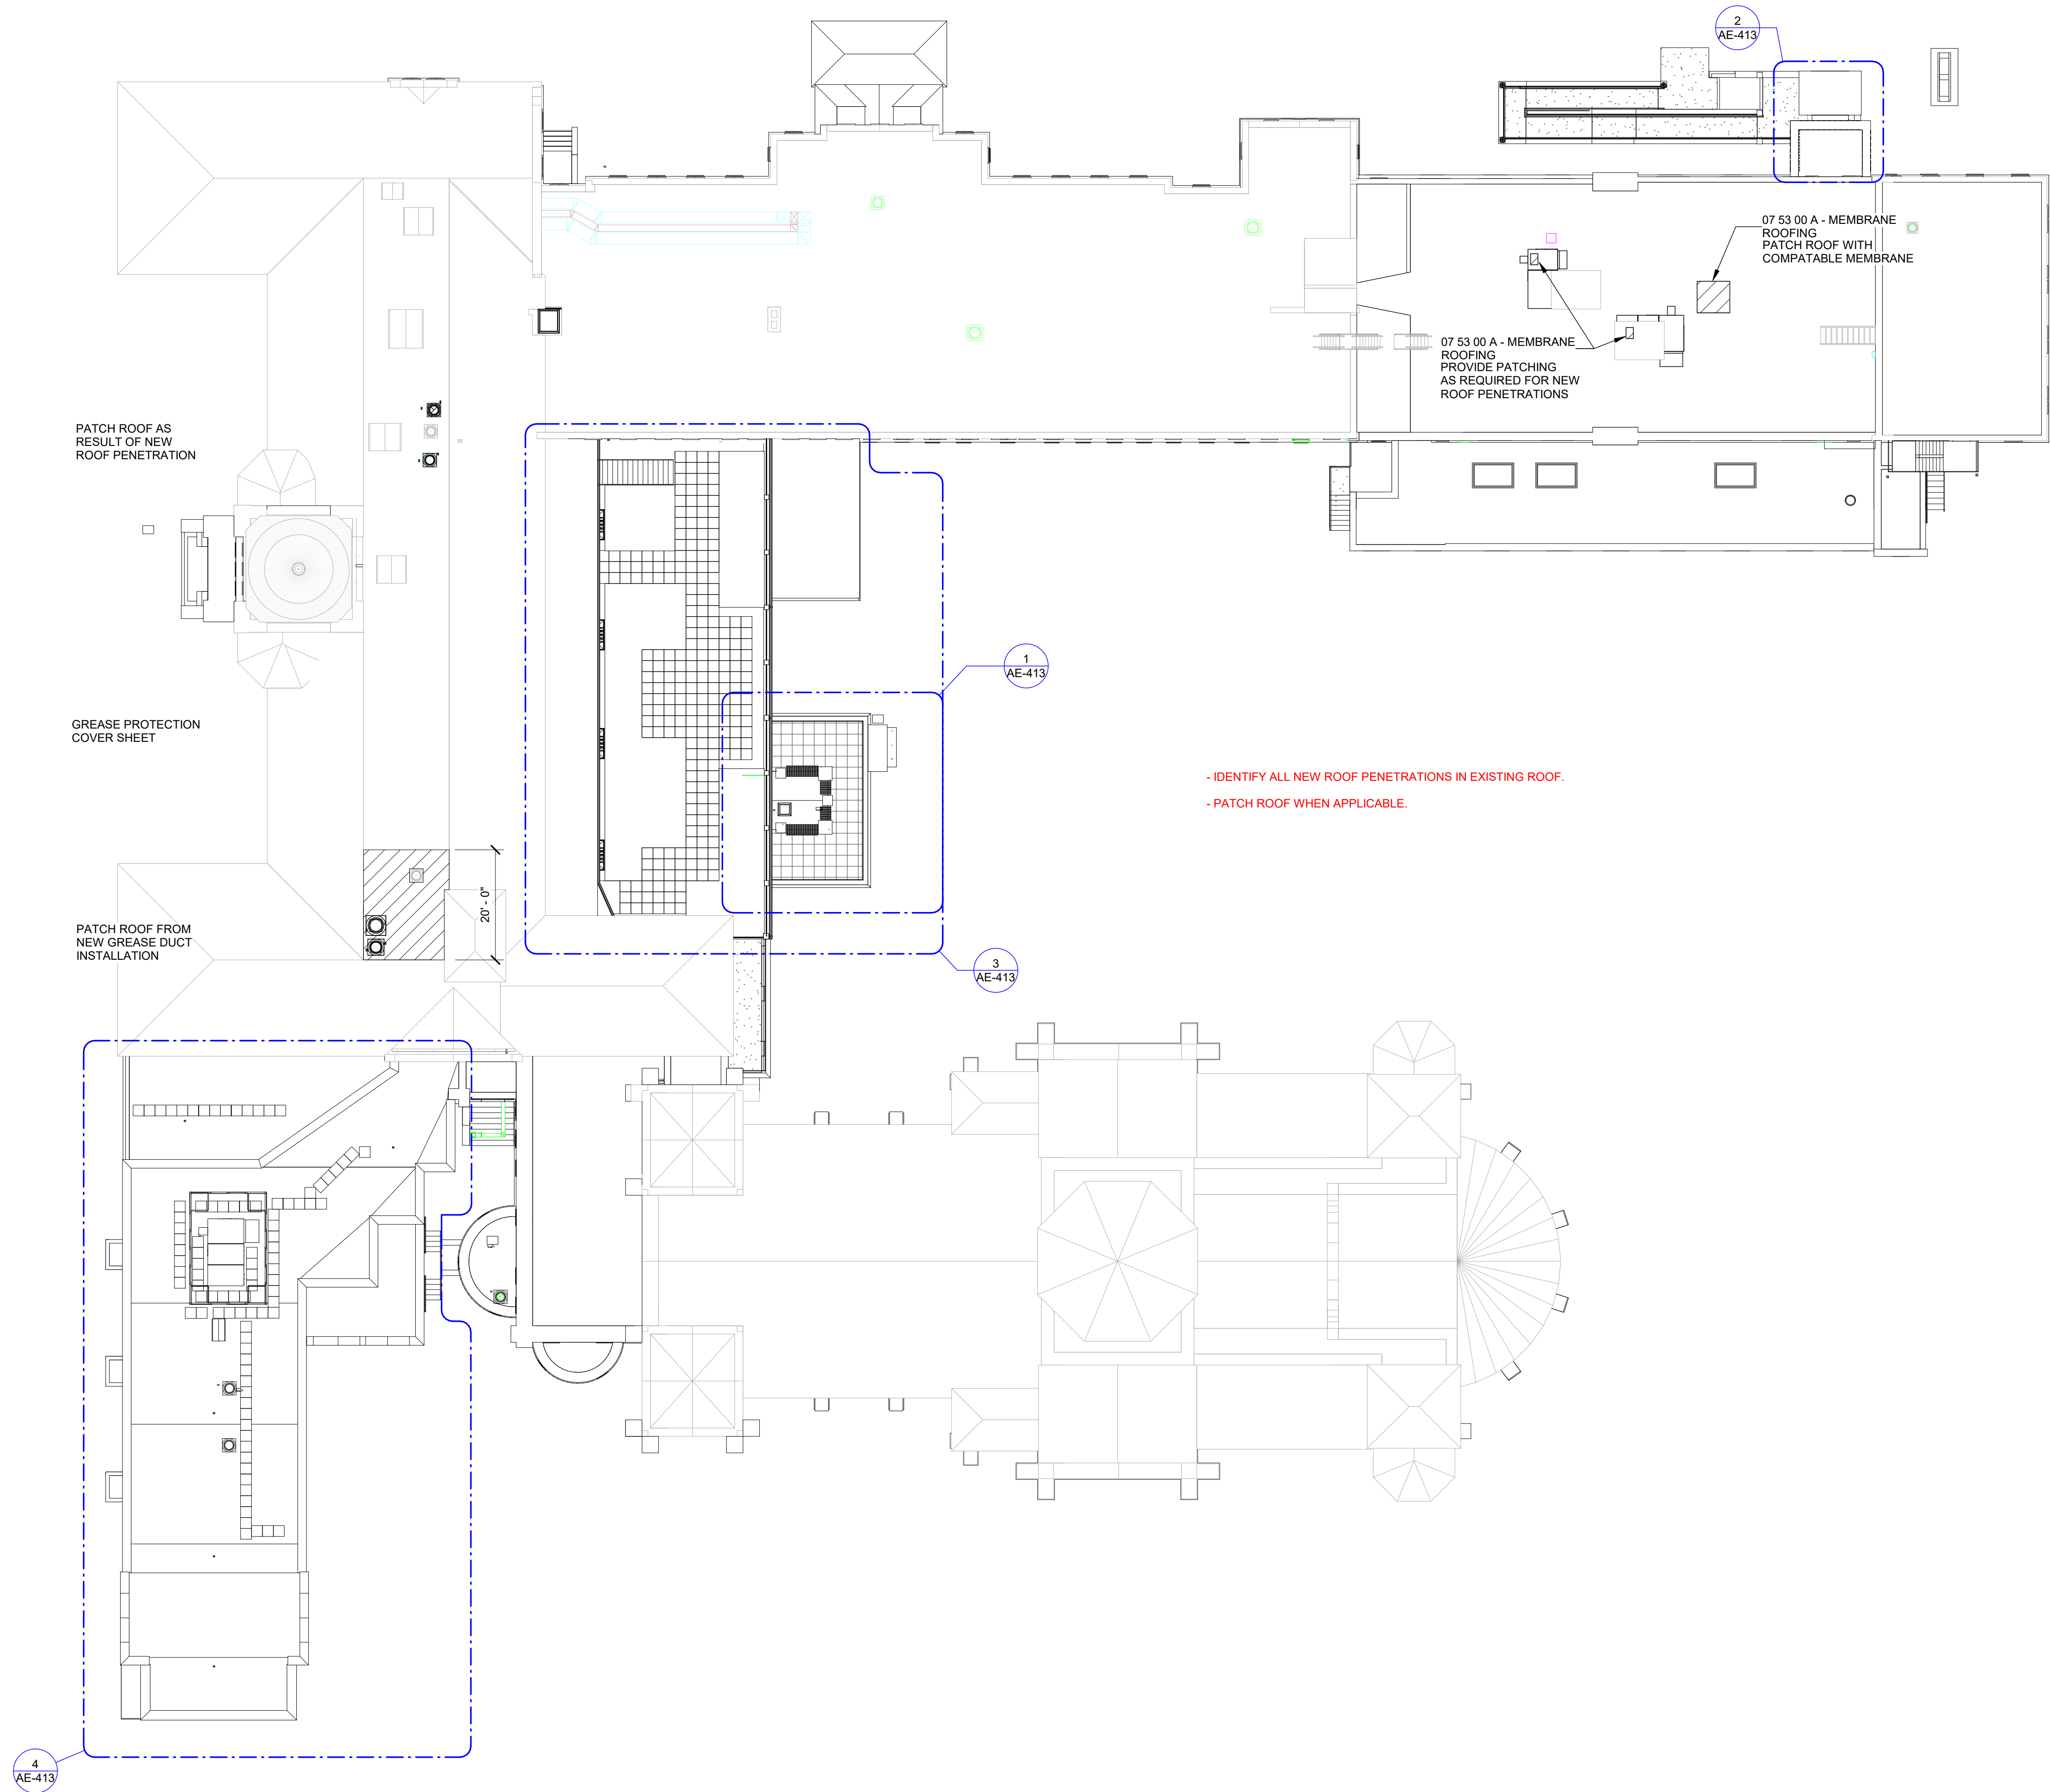

1 OVERALL - ROOF PLAN
SCALE: 1/8" = 1'-0"
AS REFERENCED BY: 1 / AE-201



WALL DIMENSION KEY

NOTE:
ALL WALLS ARE DIMENSIONED TO FACE OF STUD OR FACE OF MASONRY. CLEARANCE DIMENSIONS ARE FROM FACE OF STUDS OR FACE OF MASONRY.

STANDARD
DIMENSIONING

CLEARANCE
DIMENSIONING

KEYNOTE LEGEND

KEY NO.	KEYNOTE TEXT
07 53 00 A -	MEMBRANE ROOFING

PLAN NOTES KEY	
NO.	DESCRIPTION
1	10 56 18 - COAT SHELF AND ROD AND BRACKETS - SEE
2	03 54 00 - FEATHER UNDERLAYMENT DOWN TO EXISTING SUBSTRATE AT DOOR LANDING.
5	08 83 00 A - MIRROR
6	WALL MOUNTED TELEVISION
7	10 44 00 A - FIRE EXTINGUISHER CABINET
8	10 26 01 - C - CORNER GUARD (VINYL)
9	10 26 01 - A - HANDRAIL
10	10 26 01 - C - CORNER GUARD (STAINLESS STEEL)
11	06 41 00 - RELOCATED PLAM TABLE
12	06 20 00 - WOOD HANDRAIL
13	06 20 00/09 21 16 - PATCH WALL DUE TO DEMOLITION
14	1 HR ROOM, PROTECT PENETRATIONS THROUGH RATED FLOOR ASSEMBLY.
15	HIGH HEAT KITCHEN EQUIPMENT
16	09 21 16 - USE NON COMBUSTABLE BLOCKING IN THIS WALL AS REQUIRED FOR FOOD SERVICE EQUIPMENT
17	22" DEEP SOLID SURFACE COUNTERTOP WITH LAMINATE VALANCE - SEE TYPICAL ELEVATION AF-401
18	PLAM COUNTERTOP WITH LAMINATE VALANCE - SEE TYPICAL ELEVATION AF-401
19	WOOD FRAMED TACKABLE WALL SURFACE, SEE 14/AE-704
20	10 56 17 - ADJUSTABLE SHELVES
21	22" DEEP SOLID SURFACE COUNTERTOP WITH WOOD BASE CABINET
22	05 73 10 - NEW GUARDRAIL
23	09 26 00 - FACE APPLY 5/8" GYP BOARD TO SUBSTRATE
24	06 41 00 - REPLACE HANDRAILS PER CURRENT CODE.

KEY PLAN

MARK DATE

ISSUED: 02-26-19

PROJECT NO: 18244

CAD DWG FILE:

DRAWN BY: SWB

CHECKED BY: JR

COPYRIGHT © 2019
HOFFMAN PLANNING, DESIGN & CONSTRUCTION, INC.

SHEET TITLE:

OVERALL ROOF PLAN

SHEET NUMBER:

GI-107

CONSULTANT:

FSPA - RENOVATIONS AND ADDITIONS

FRANCISCAN SISTERS OF PERPETUAL ADORATION

912 Market St, La Crosse, WI 54601

Hoffman
Planning, Design & Construction, Inc.
800.236.2370 | hoffman.net