
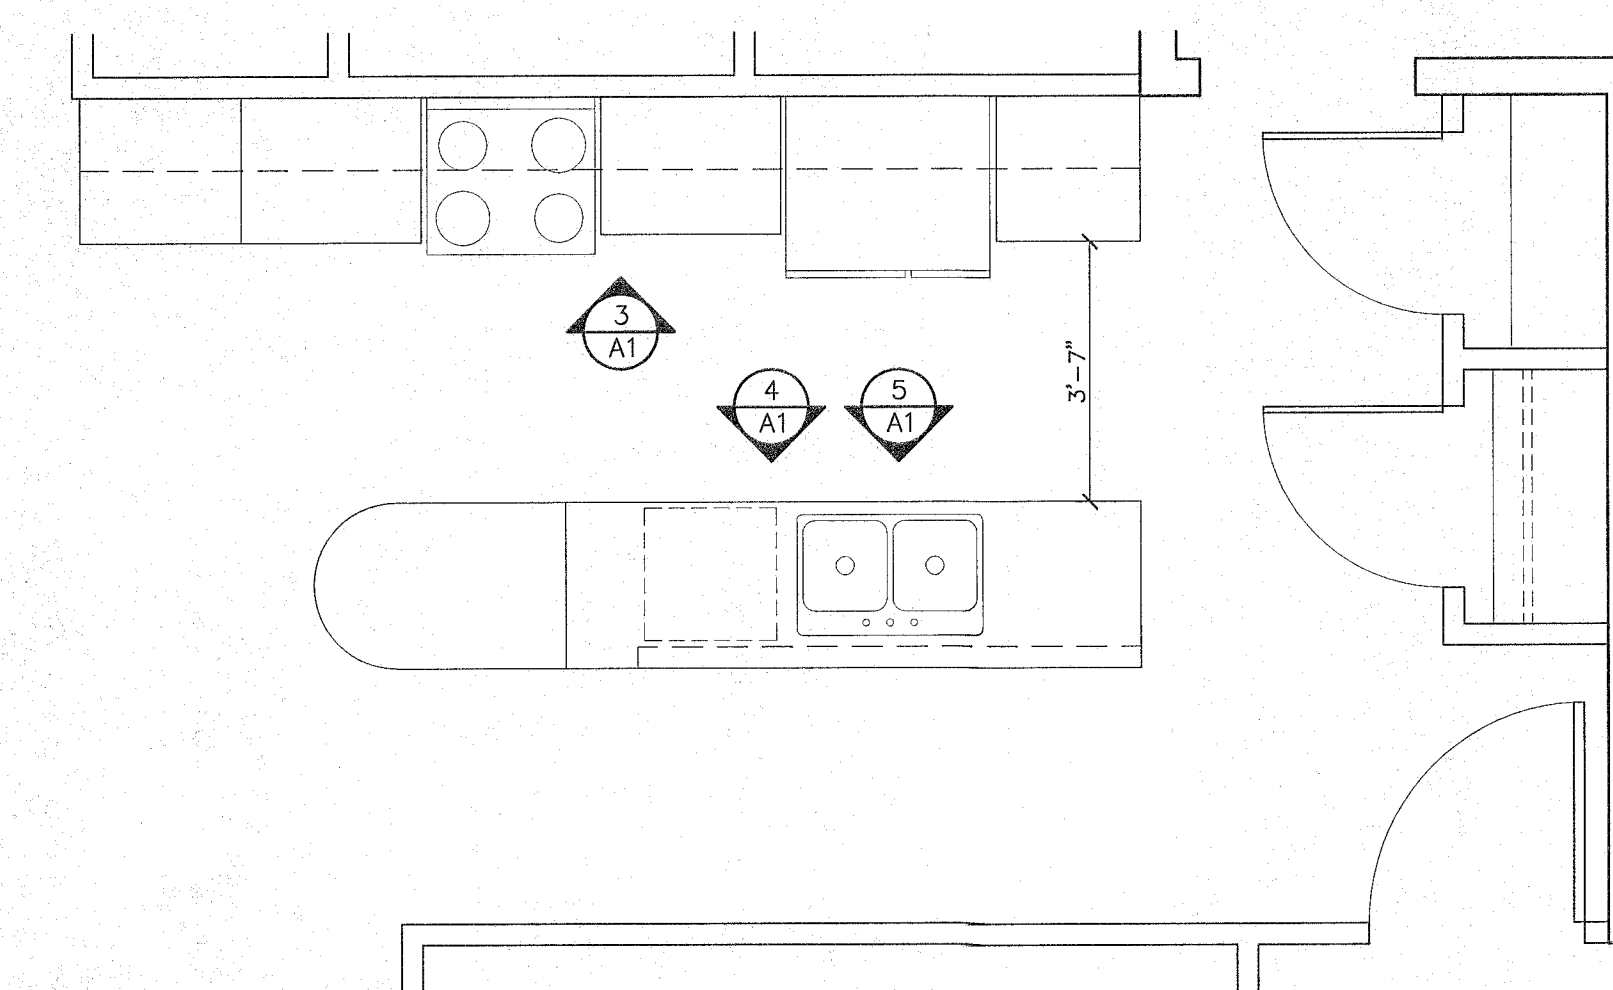
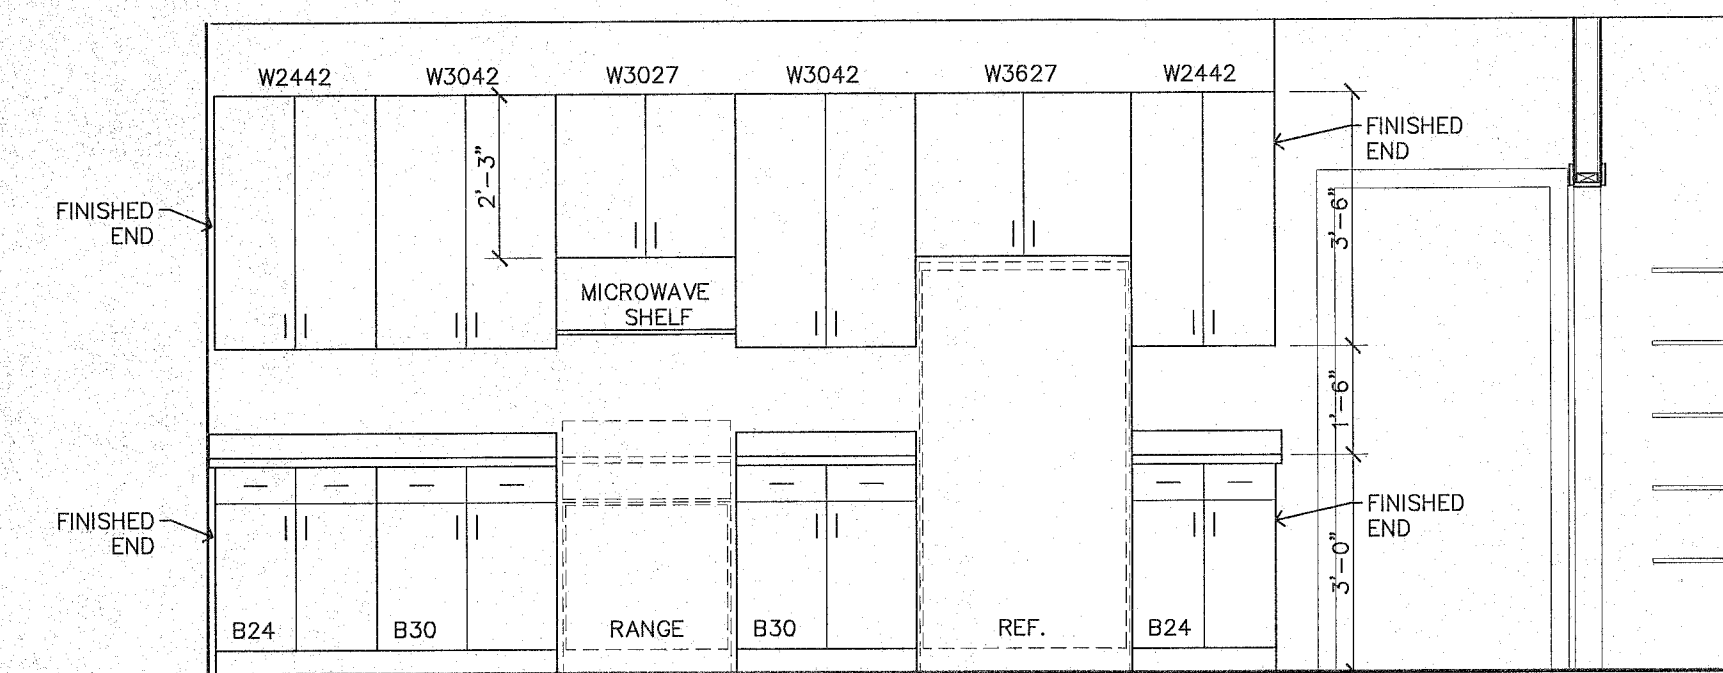
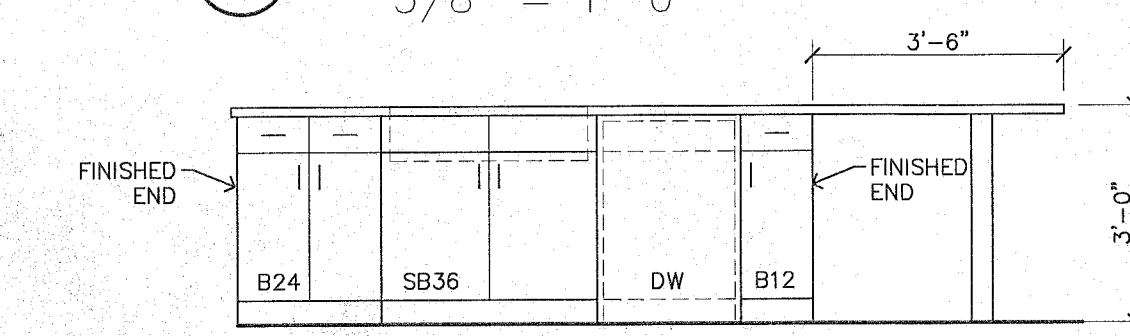
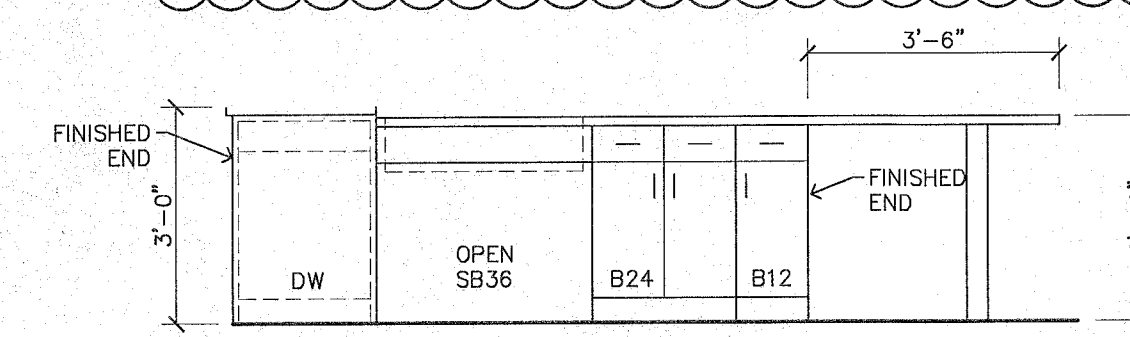
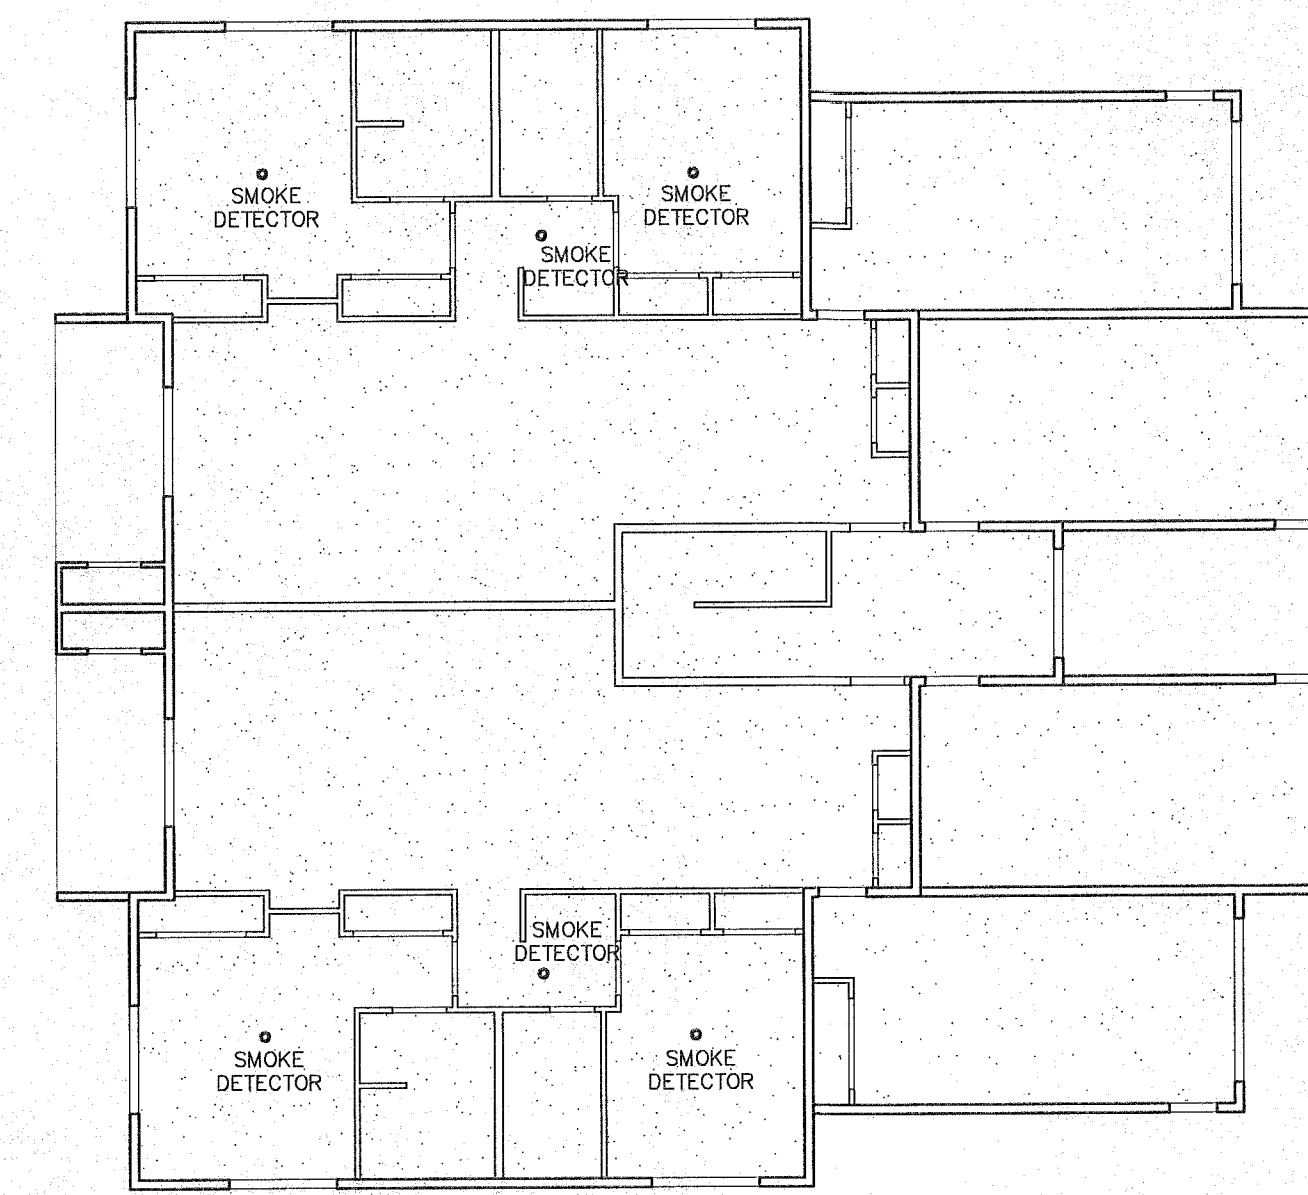


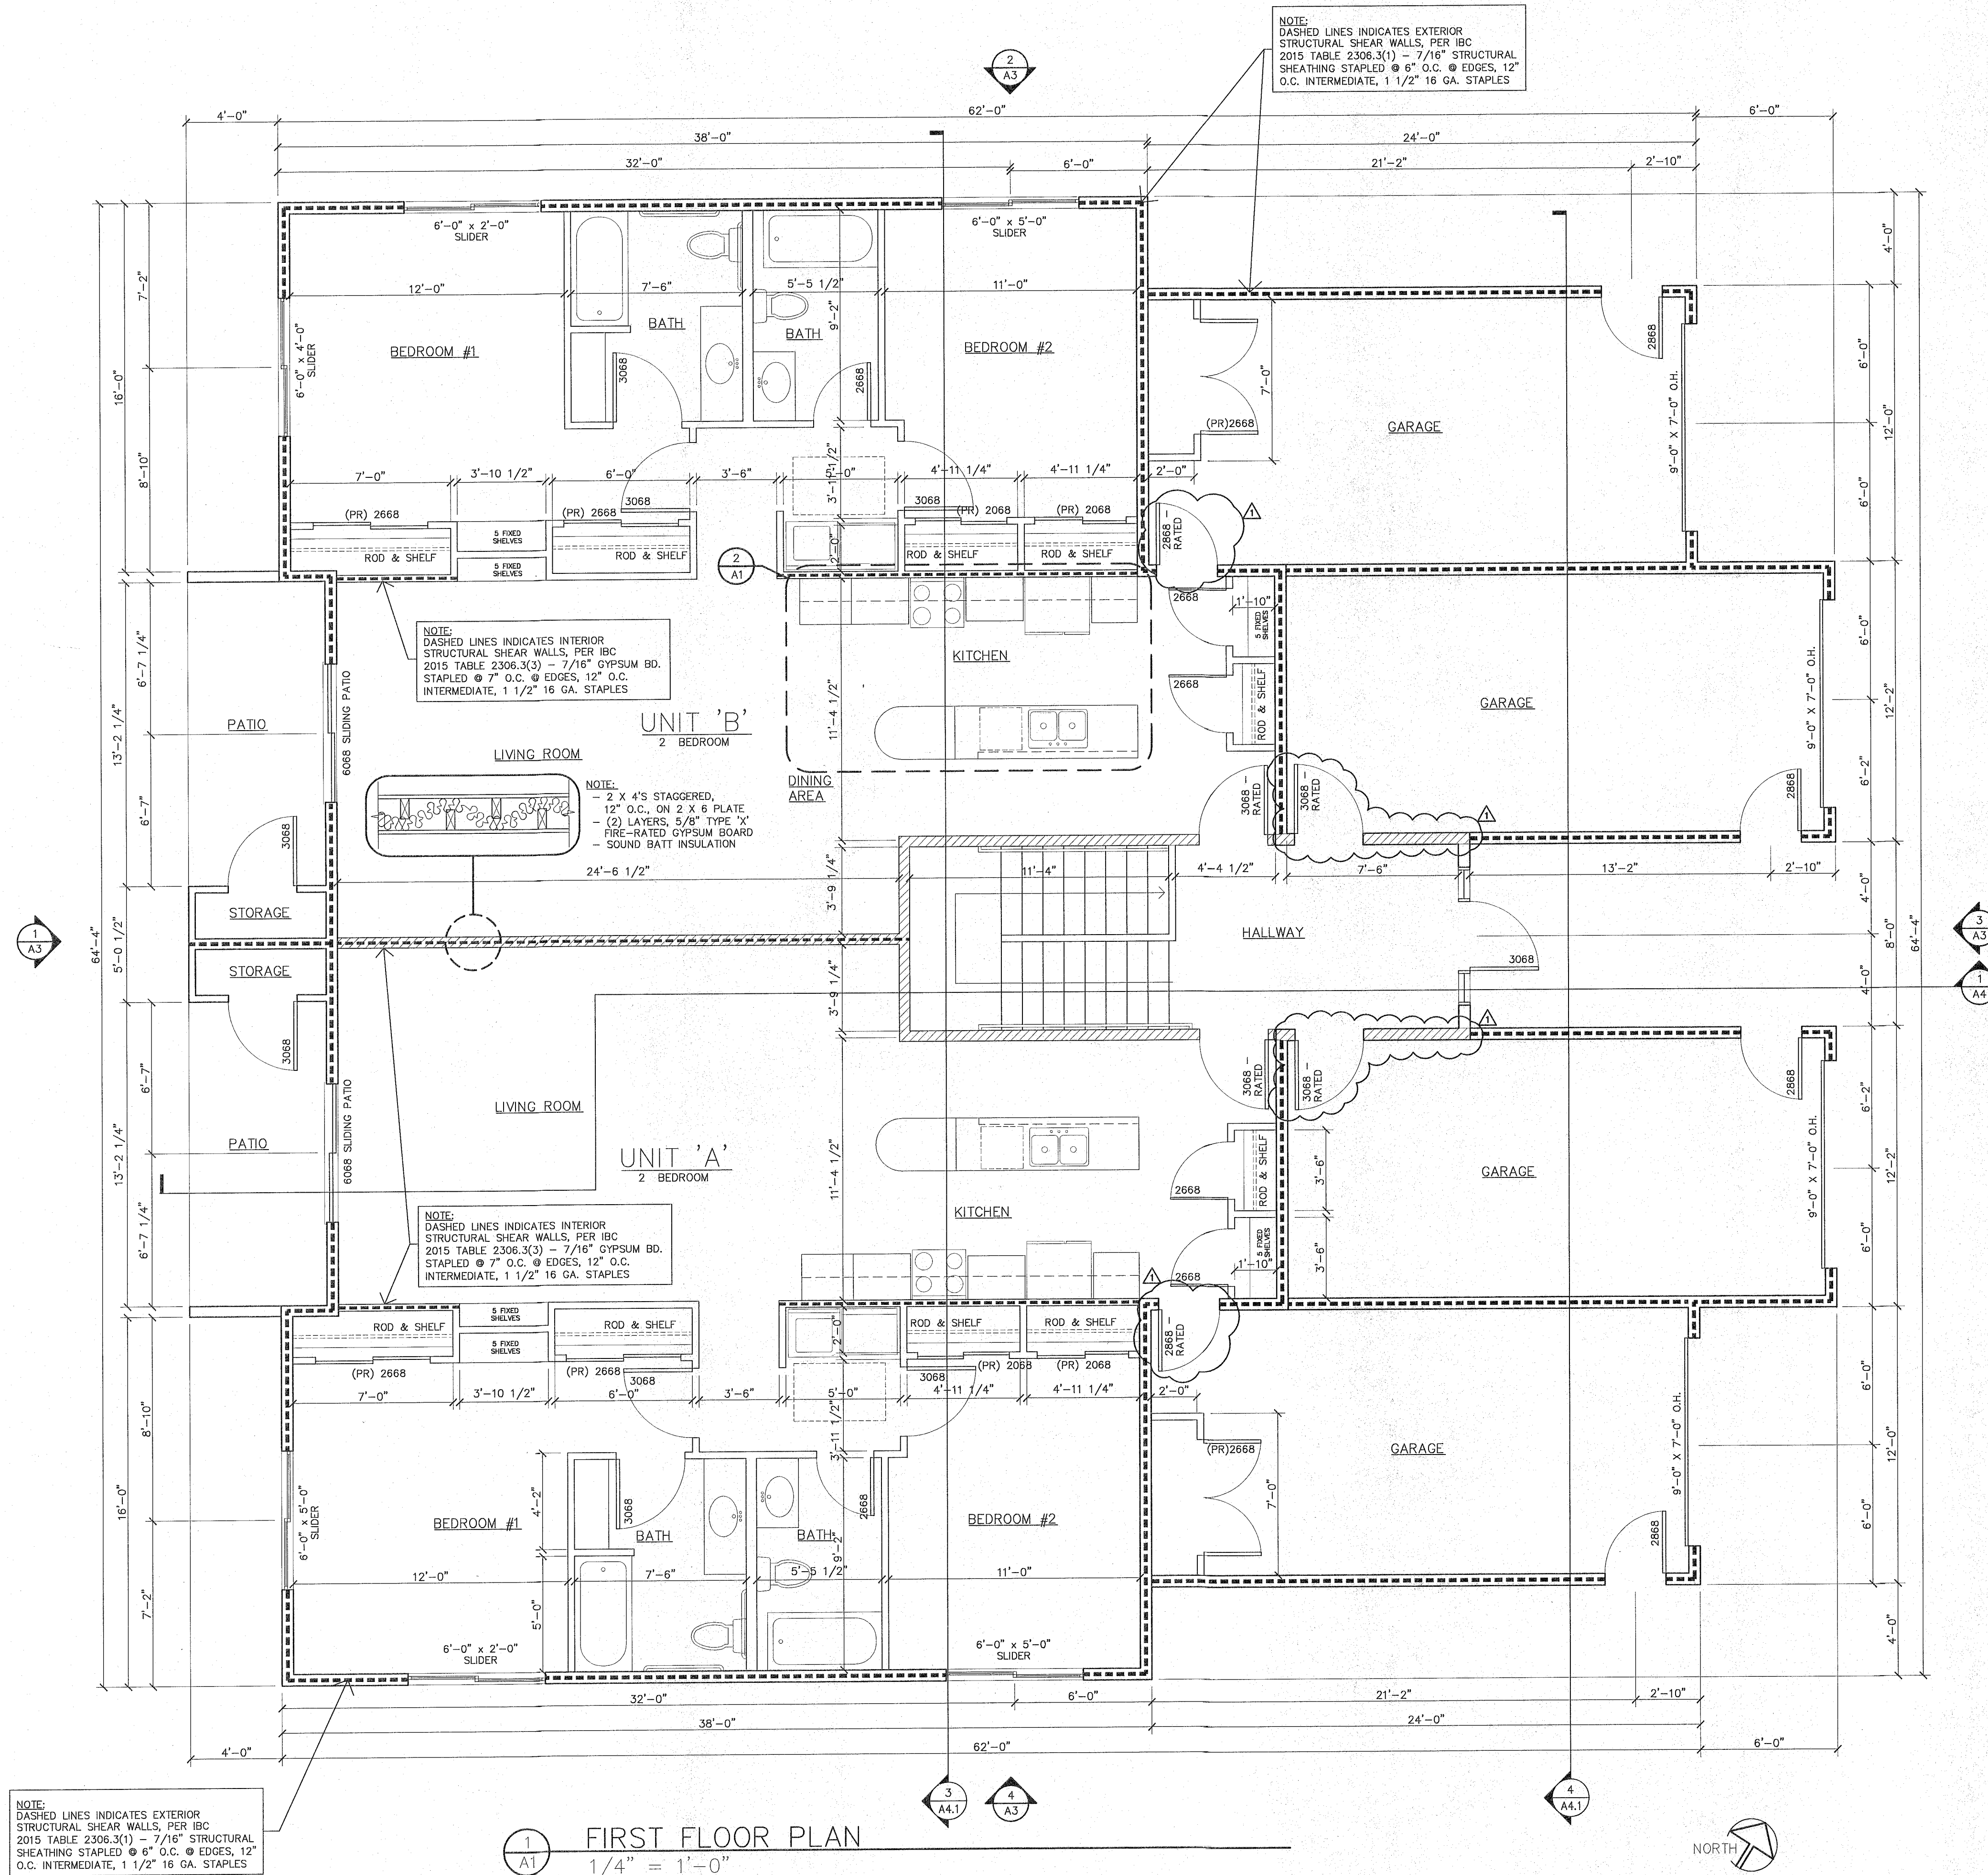

ARCHITECTURAL DESIGN
2809 S. Losey Blvd.
La Crosse, WI 54601
Ph.: 608-785-1750
Fax: 608-785-1751

FIRST FLOOR PLAN
ENLARGED KITCHEN PLAN
KITCHEN CASEWORK ELEVATIONS

Date : 12.17.18
Drawn by : KKT
Checked by : GK
Revisions :
01.11.19

GREAT RIVER HOMES, LLC
The "CATALINA"

30806 & 30808
SUNNYSIDE DRIVE WEST

A1