



Keller

PLANNERS | ARCHITECTS | BUILDERS

FOX CITIES
N216 State Road 55
P.O. Box 620
Kaukauna, WI 54130
PHONE (920) 766-5795 /
1-800-236-2534
FAX (920) 766-5004

MADISON
7111 Lake Dr.
Sun Prairie, WI 53590
PHONE (608) 318-2336
FAX (608) 318-2337

MILWAUKEE
W204 N11509
Goldendale Rd
Germantown, WI 53022
PHONE (262) 250-9710
1-800-236-2534
FAX (262) 250-9740

WISCONSIN
W204 N11509
Goldendale Rd
Germantown, WI 53022
PHONE (262) 250-9710
1-800-236-2534
FAX (262) 250-9740

www.kellerbuilds.com

PROPOSED FOR:
THOMPSON ANIMAL MEDICAL CENTER

WISCONSIN

LACROSSE,

"COPYRIGHT NOTICE"

This design, drawing and detail is the copyrighted property of KELLER, INC. No part hereof shall be copied, duplicated, distributed, disclosed or made available to anyone without the expressed written consent of KELLER, INC.

REVISIONS

1 OCT. 10, 2018 KRW
2 FEB. 13, 2019 KRW

PROJECT MANAGER:
B. ALLEN

DESIGNER:
R. LINDSTROM

DRAWN BY:
KRW

EXPEDITOR:

SUPERVISOR:

PRELIMINARY NO:
P18249

CONTRACT NO:


DATE:
AUGUST 23, 2018

SHEET:
A2.0


PRELIMINARY - NOT FOR CONSTRUCTION




NORTH ELEVATION
1/4" = 1'-0"

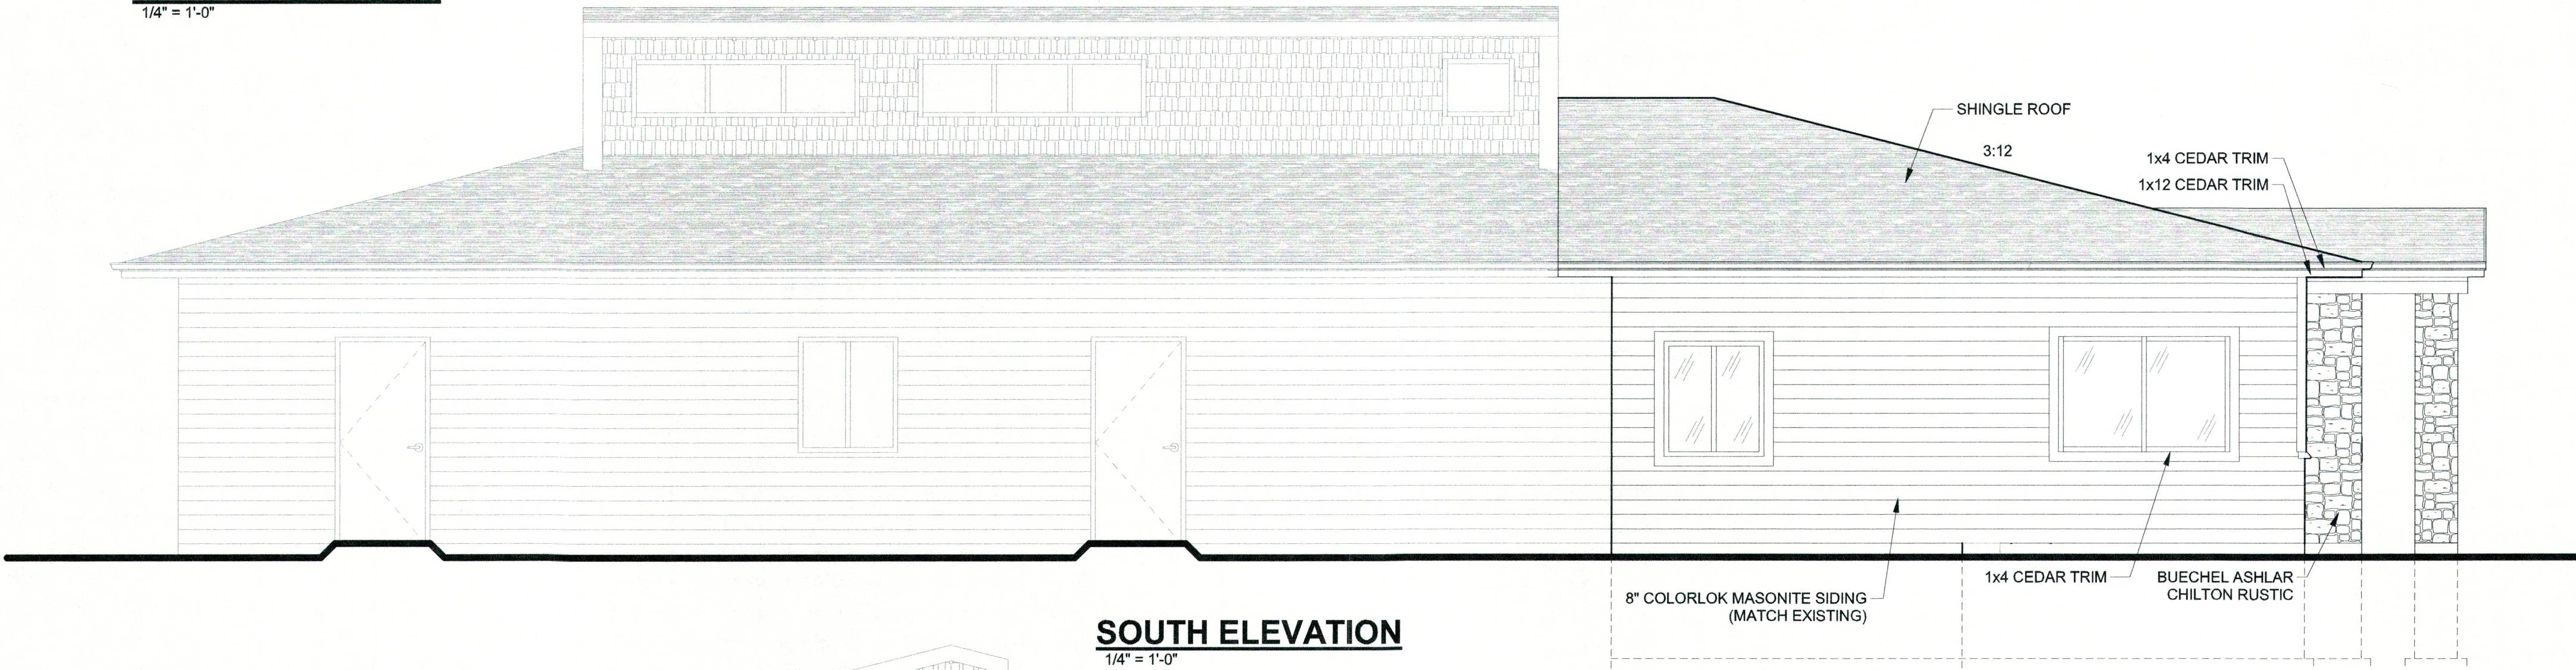

SOUTH ELEVATION
1/4" = 1'-0"

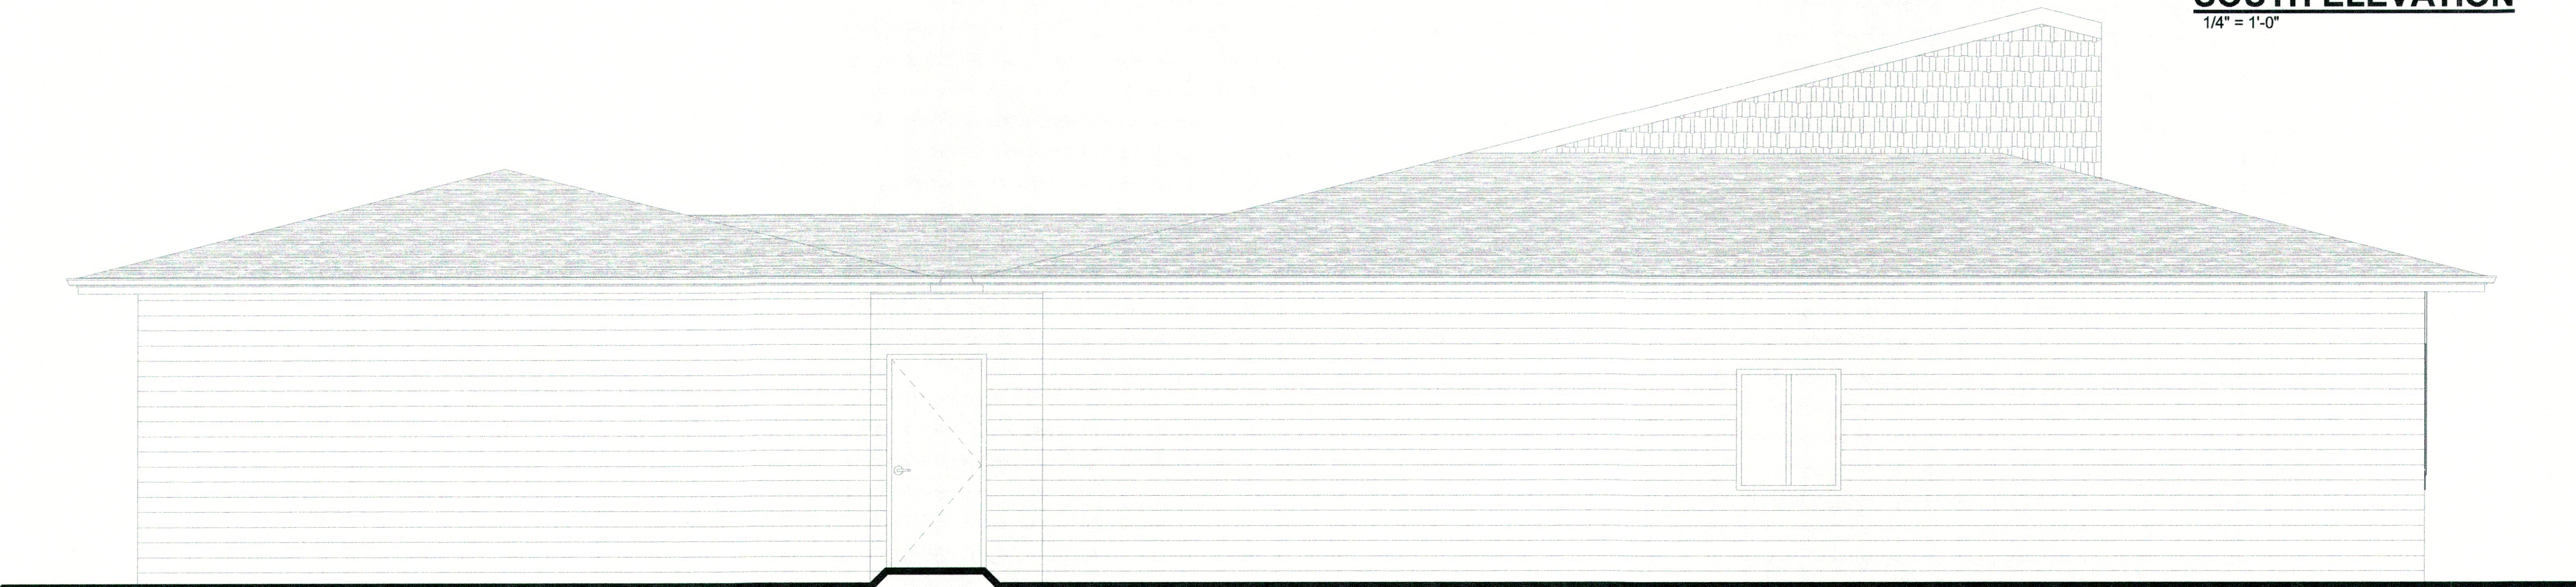

WEST ELEVATION
1/4" = 1'-0"

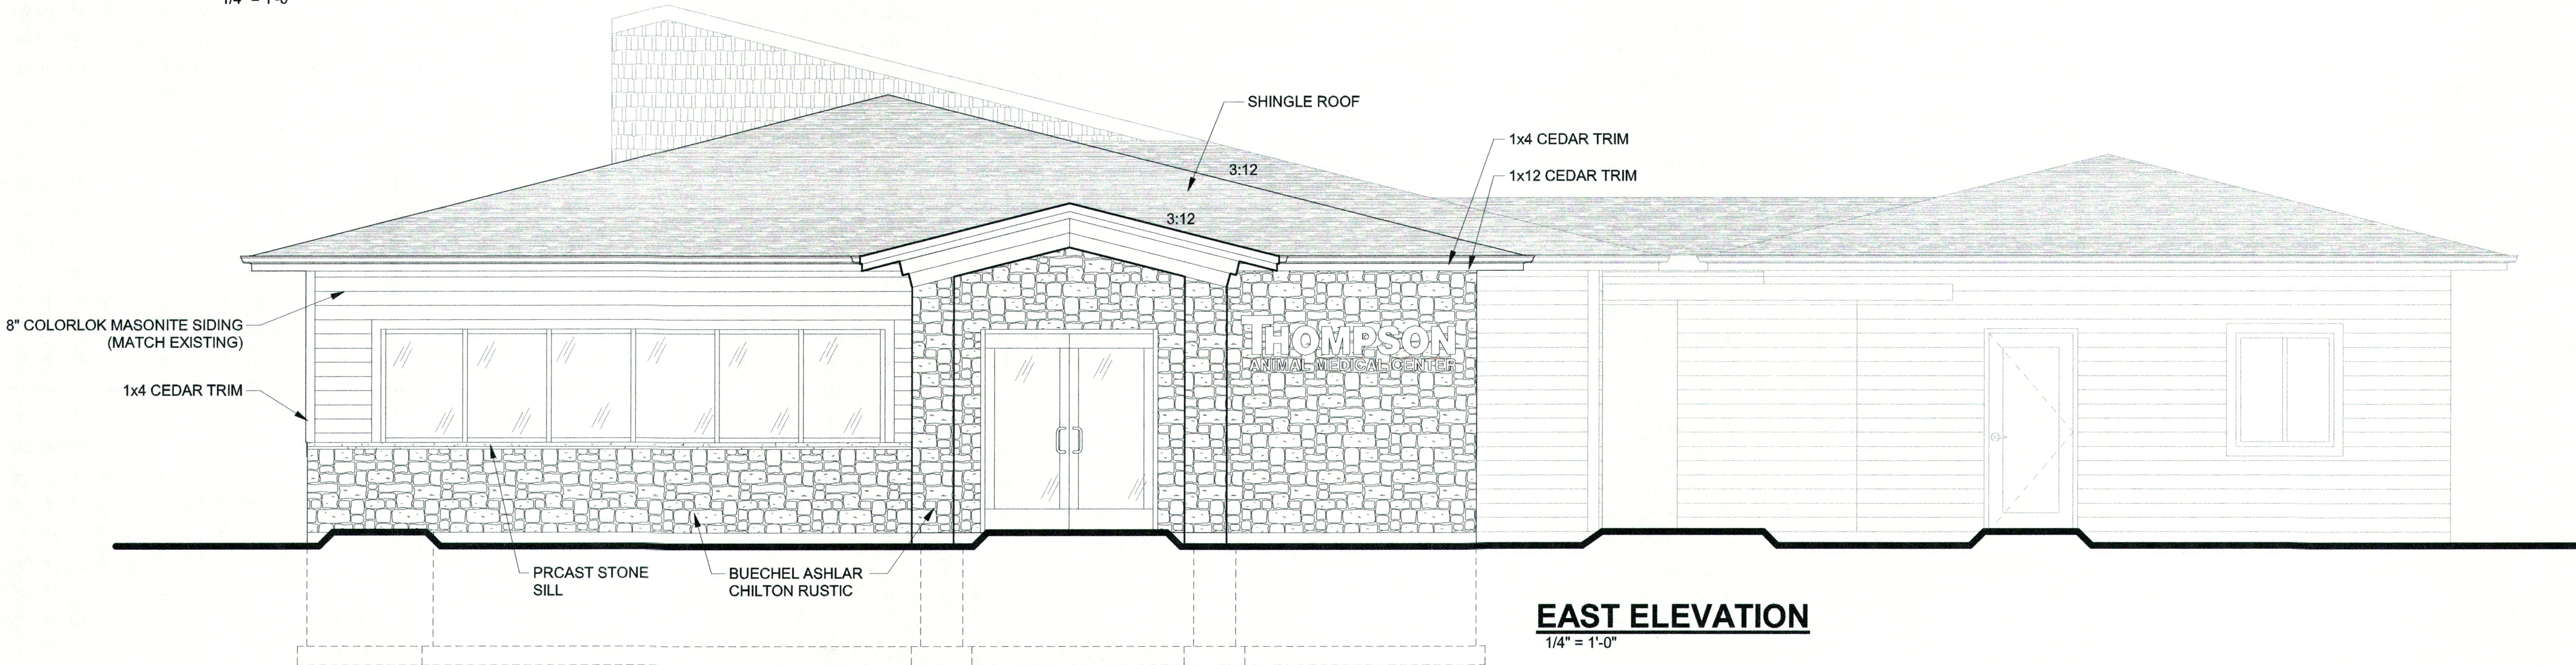

EAST ELEVATION
1/4" = 1'-0"