


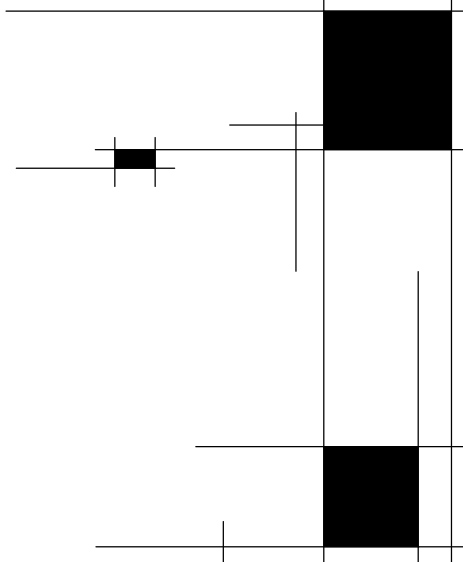

5th
Avenue
Design

504 5TH AVENUE S.
LA CROSSE, WI 54601
TEL 608-784-9083

FLOOR PLAN

Date : 04.29.19

Drawn by : 5ADS

Checked by : KKT


Revisions :

CARY
SPECIALIZED
SERVICES

SHOP ADDITION

3400 LOSEY BLVD
LA CROSSE, WISCONSIN

A1

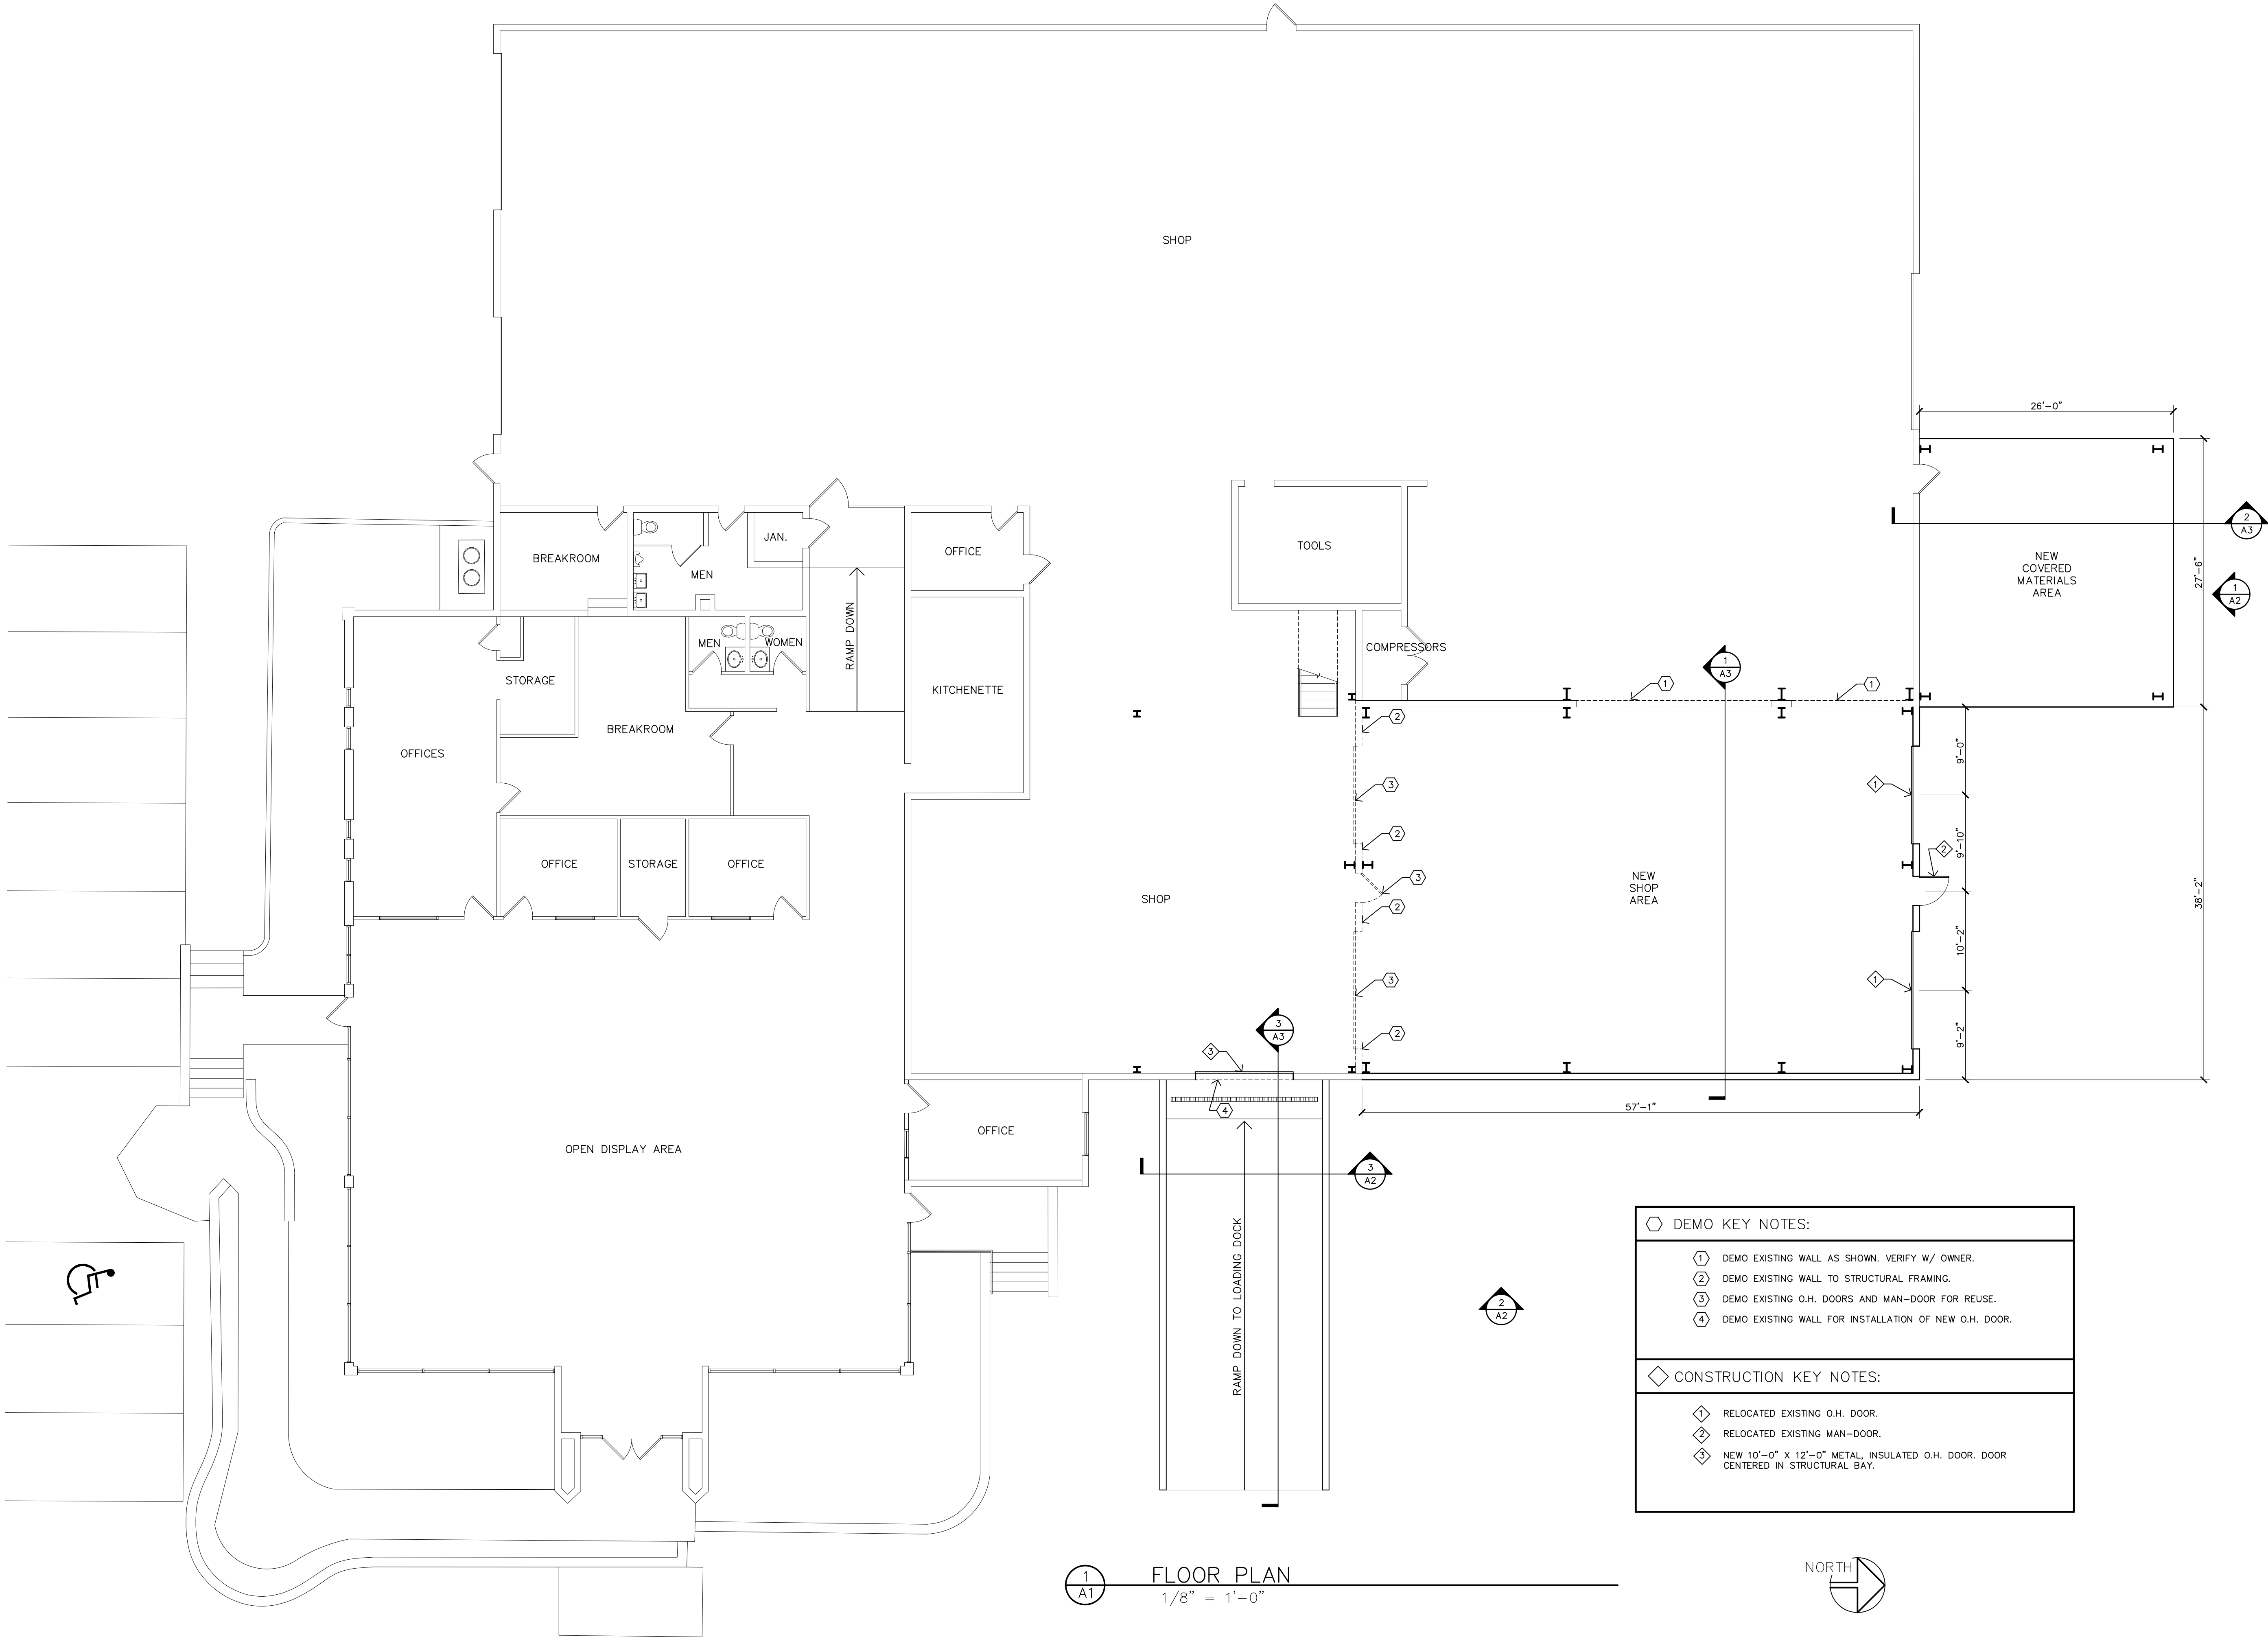

DEMO KEY NOTES:	
①	DEMO EXISTING WALL AS SHOWN. VERIFY W/ OWNER.
②	DEMO EXISTING WALL TO STRUCTURAL FRAMING.
③	DEMO EXISTING O.H. DOORS AND MAN-DOOR FOR REUSE.
④	DEMO EXISTING WALL FOR INSTALLATION OF NEW O.H. DOOR.
CONSTRUCTION KEY NOTES:	
◊	RELOCATED EXISTING O.H. DOOR.
◊	RELOCATED EXISTING MAN-DOOR.
◊	NEW 10'-0" X 12'-0" METAL, INSULATED O.H. DOOR. DOOR CENTERED IN STRUCTURAL BAY.