


CARY SPECIALIZED SERVICES

SHOP ADDITION & COVERED STORAGE
3400 LOSEY BLVD
LA CROSSE, WISCONSIN 54601






5th
Avenue
Design

504 5TH AVENUE S.
LA CROSSE, WI 54601
TEL 608-784-9083

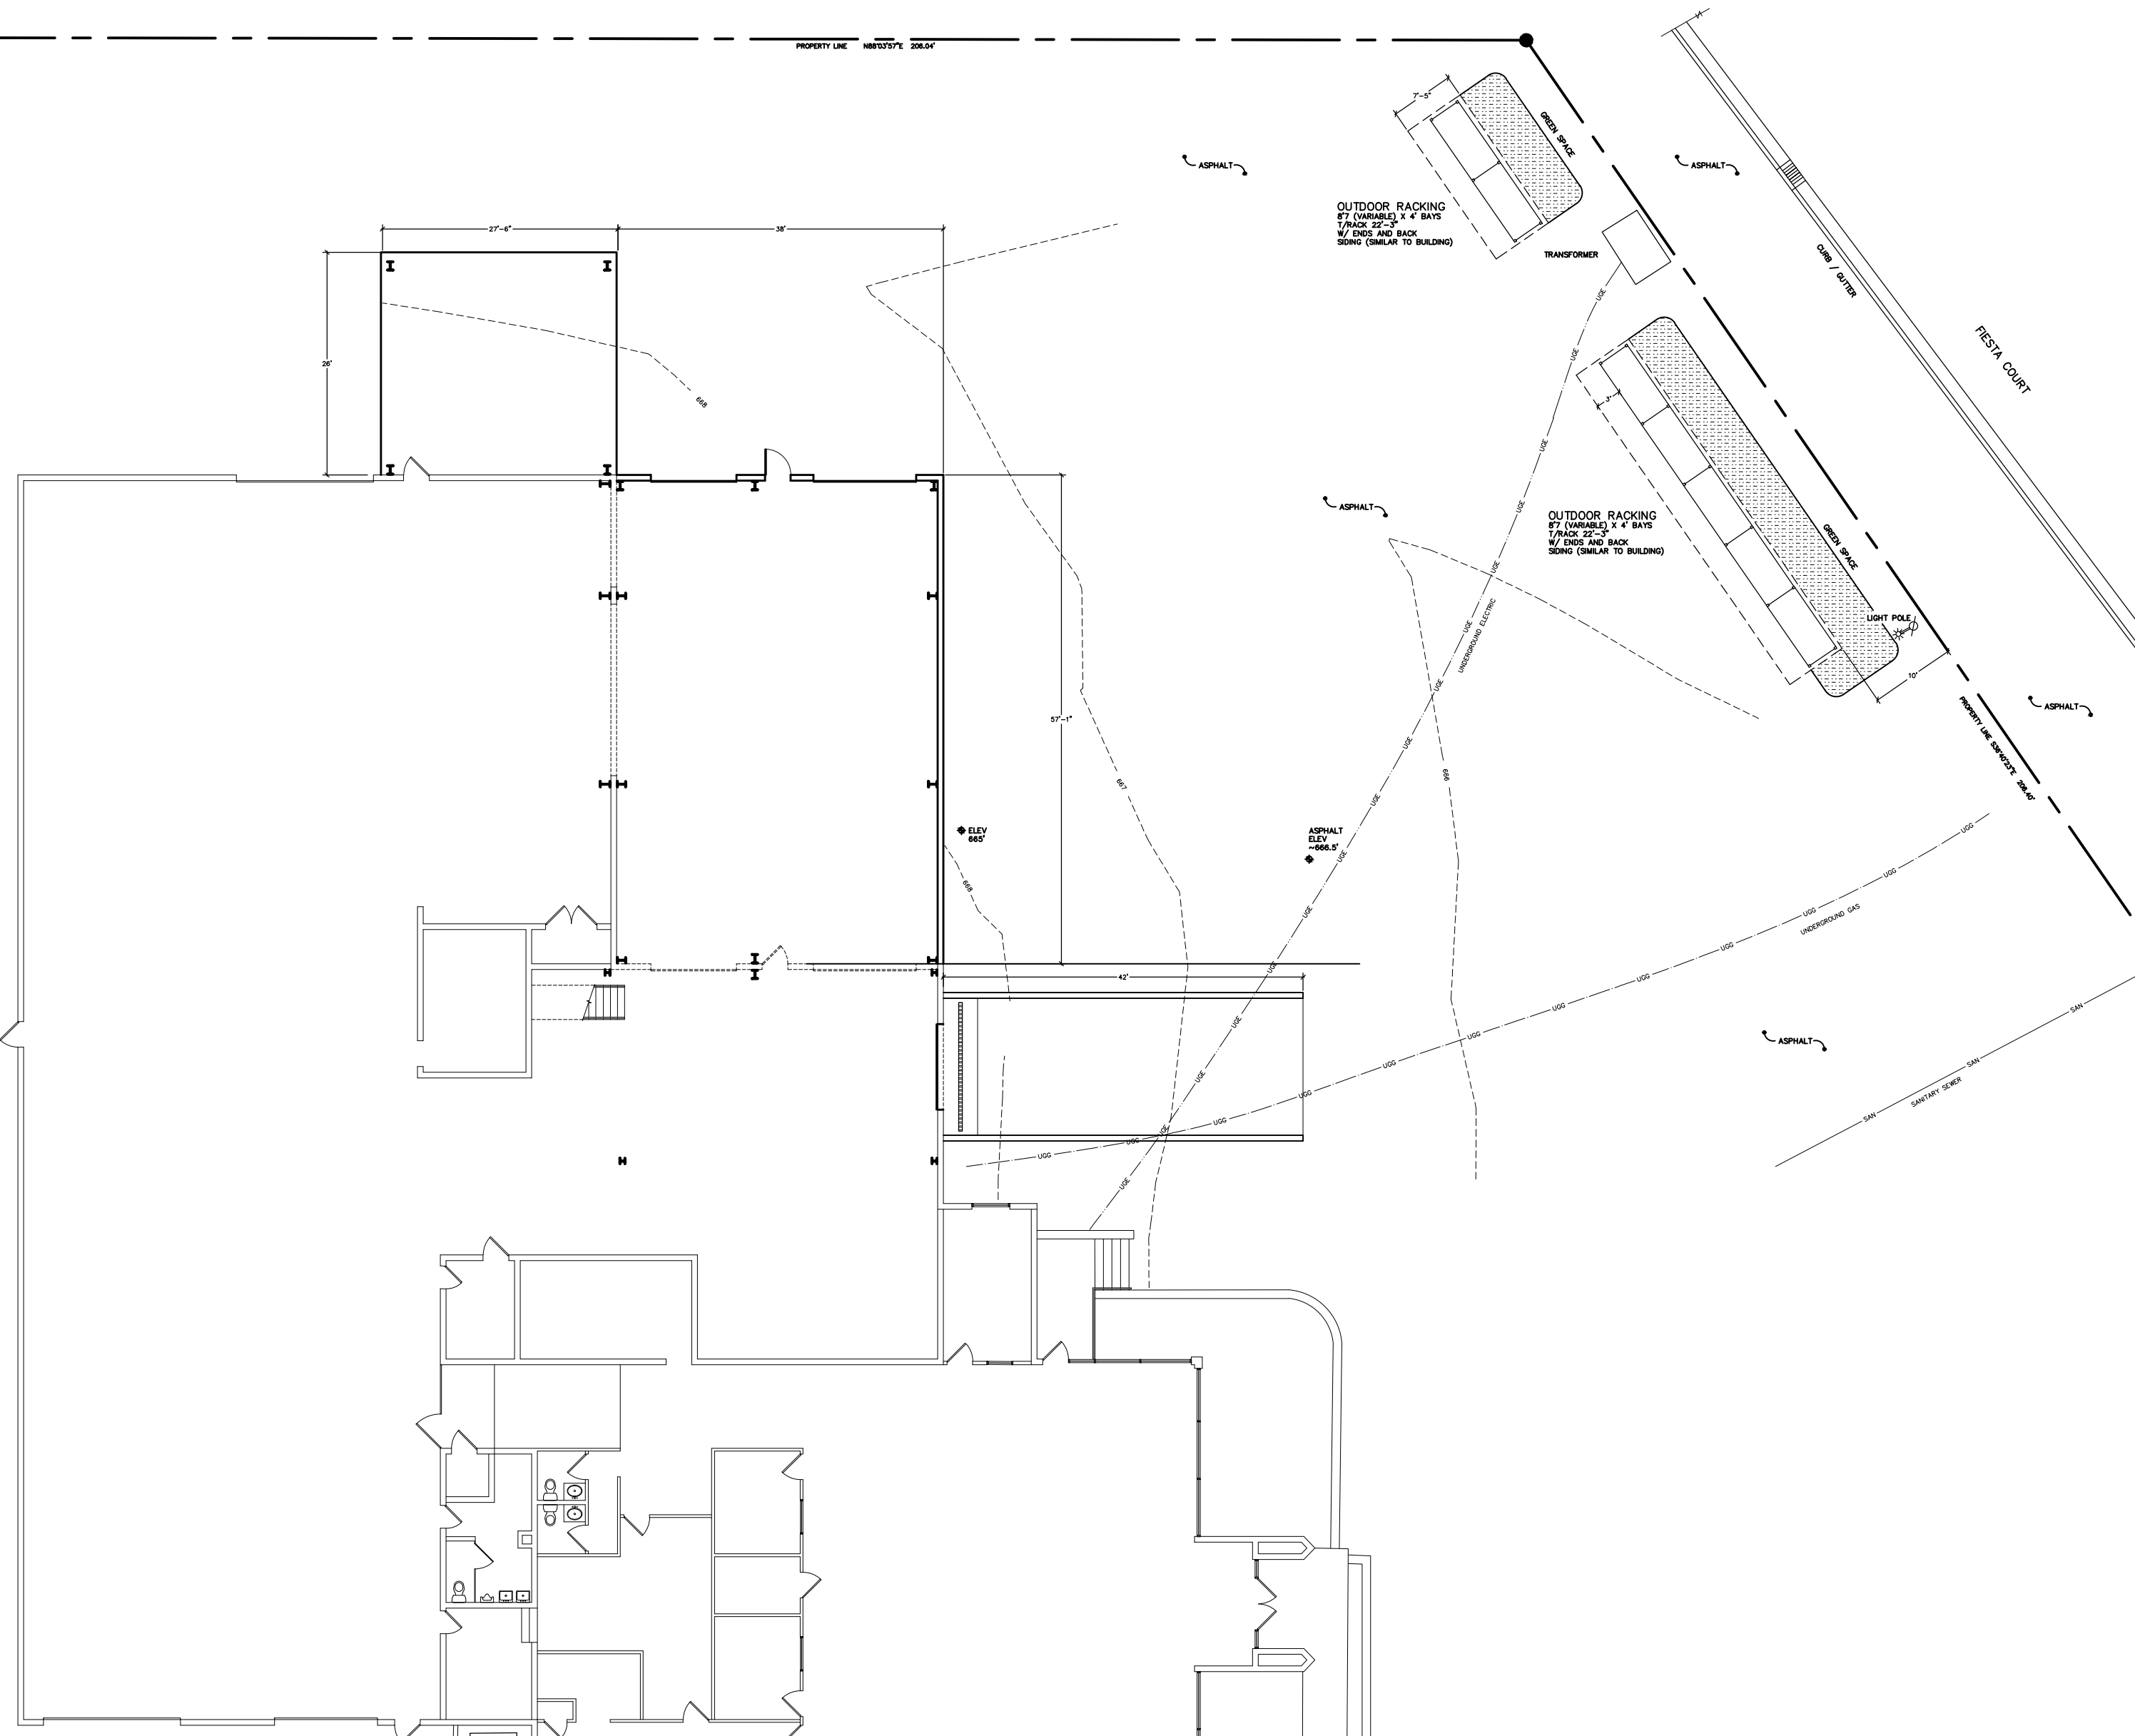

1 SITE PLAN
1/16" = 1'-0"

     

SYMBOLS	GENERAL NOTES	CONSTRUCTION NOTES
<u>HEIGHT REFERENCE:</u> REFERENCE POINT  <u>DETAIL REFERENCE:</u> DRAWING NUMBER  SHEET NUMBER  <u>REVISION INDICATOR:</u> REVISION NUMBER  <u>SECTION REFERENCE:</u> DRAWING NUMBER  SHEET NUMBER  <u>WALL TYPE REFERENCE:</u>  <u>ELEVATION REFERENCE:</u> DRAWING NUMBER  SHEET NUMBER 	* OCCUPANCY – S2 STORAGE * CONSTRUCTION – TYPE VB * SOIL BEARING – 2000 PSF (ASSUMED) * CONCRETE – 3000 PSI TO COMPLY W/ ASTM C94 * STEEL – TO COMPLY W/ ASTM A36 * LUMBER – 2 X 4 STANDARD & BETTER 2 X 6 #2 SPF 2 X 8 & LARGER – #2 D.F. * FIRE EXTINGUISHERS SHALL BE PROVIDED PER IBC SECT. 906 AND SHALL BE SELECTED AND INSTALLED PER NFPA 10 AND LOCATION PER LOCAL FIRE MARSHAL. * ALL DOOR HARDWARE TO MEET ICC/ANSI A117.1 Sec. 404.2.6 FOR OPERABILITY.	ANY DISCREPANCIES BETWEEN THE CONSTRUCTION DOCUMENTS AND THE ACTUAL FIELD CONDITIONS SHALL BE BROUGHT TO THE ATTENTION OF THE ARCHITECT BEFORE PROCEEDING WITH ANY WORK. THE CONTRACTOR SHALL REVIEW ALL DOCUMENTS AND VERIFY ALL DIMENSIONS AND FIELD CONDITIONS AND SHALL CONFIRM THAT WORK IS BUILDABLE AS SHOWN. ANY CONFLICTS OR OMISSIONS, ETC., SHALL BE IMMEDIATELY REPORTED TO THE ARCHITECT FOR CLARIFICATION PRIOR TO THE PERFORMANCE OF ANY WORK IN QUESTION. THE CONTRACTOR SHALL MAINTAIN FOR ENTIRE DURATION OF THE WORK ALL EXITS, EXIT LIGHTING, FIRE PROTECTION DEVICES AND ALARMS IN CONFORMANCE WITH ALL APPLICABLE CODES AND ORDINANCES. 'TYP.' SHOULD MEAN THAT THE CONDITION IS REPRESENTATIVE FOR SIMILAR CONDITIONS THROUGHOUT UNLESS OTHERWISE NOTED, DETAILS ARE USUALLY KEYED AND NOTED 'TYP.' ONLY WHEN THEY FIRST OCCUR. DO NOT SCALE DRAWINGS. WRITTEN DIMENSIONS TAKE PRECEDENCE OVER SCALED DIMENSIONS. EACH CONTRACTOR SHALL LEAVE THE SITE IN A NEAT, CLEAN AND ORDERLY CONDITION UPON THE COMPLETION OF HIS WORK ON A DAILY BASIS. ALL WASTE, RUBBISH AND EXCESS MATERIALS SHALL BE REMOVED FROM THE SITE PROMPTLY. THE GENERAL CONTRACTOR SHALL BE RESPONSIBLE FOR THE REMOVAL AND DISPOSAL OF ALL TRASH FOR THE DURATION OF THE PROJECT. CONTRACTOR TO PROVIDE A PORTABLE FIRE EXTINGUISHER WITH A RATING OF NOT LESS THAN 2-A OR 2-A/10BC WITHIN 75' TRAVEL DISTANCE TO ALL PORTIONS OF THE BUILDING DURING CONSTRUCTION.
ABBREVIATIONS	CODE INFORMATION	DRAWING INDEX
A.F.F. ABOVE FINISHED FLOOR ACOUS. ACOUSTICAL ADJ. ADJUSTABLE BTM. BOTTOM C.L. CENTER LINE CER. CERAMIC CONSTR. CONSTRUCTION CTR. CENTER CL. CLEAR COL. COLUMN CONT. CONTINUOUS DWG. DRAWING ELEV. ELEVATION EQ. EQUAL EXIST. EXISTING F.D. FLOOR DRAIN FDN. FOUNDATION FTG. FOOTING G.C. GENERAL CONTRACTOR GA. GAUGE GEN. GENERAL GYP. BD. GYPSUM BOARD HC. HOLLOW CORE H.M. HOLLOW METAL MAX. MAXIMUM MATL. MATERIAL MTL. METAL MIN. MINIMUM O.C. ON CENTER SC. SOLID CORE STD. STANDARD V.I.F. VERIFY IN FIELD	BUILDING TYPE: S2 – STORAGE CONSTRUCTION TYPE: VB – NONSPRINKLERED BUILDING AREA AND HEIGHT: – ALLOWABLE – 3 STORIES, 13,500 SF/ FLOOR – ACTUAL – 1 STORY, 6,000 SF FLOOR TRAVEL DISTANCE TO EXIT: – 100' WITHOUT SPRINKLER OCCUPANT LOAD: – 6,000 SF/500 SF PER OCCUPANT = 12 OCCUPANTS NUMBER OF EXITS: – MINIMUM 2 REQUIRED – 2 EXITS PROVIDED EXIT WIDTH: – 0.2" PER OCCUPANT = 72" ACTUAL FIRE-RESISTANCE RATINGS: – IBC TABLE 602 TYPE VB CONSTRUCTION – 0-HR. FIRE SEPARATION DISTANCE: – IBC TABLE 602 TYPE VB CONSTRUCTION – X < 5' – 1-HR. – 10' ≤ X < 30' – 0-HR. MAXIMUM AREA OF EXTERIOR WALL OPENINGS: – IBC TABLE 705.8 – 3'-0" TO LESS 5'-0" – NOT PERMITTED – 25'-0" TO LESS 30'-0" – 70%	T1 TITLE SHEET, GENERAL NOTES, SYMBOLS, ABBREVIATIONS, SITE PLAN, DRAWING INDEX A1 FLOOR PLAN A2 EXTERIOR ELEVATIONS DOCK SECTIONS A3 BUILDING SECTIONS S1 FOUNDATION PLAN STRUCTURAL INFORMATION DETAILS MECHANICAL – DESIGN BUILD SUBMITTED/PERMITTED UNDER SEPARATE COVER ELECTRICAL – DESIGN BUILD SUBMITTED/PERMITTED UNDER SEPARATE COVER PLUMBING – DESIGN BUILD SUBMITTED/PERMITTED UNDER SEPARATE COVER

SITE PLAN
GENERAL & CONSTRUCTION NOTES
CODE INFORMATION & DRAWING INDEX
SYMBOLS & ABBREVIATIONS

Date : 04.29.19

Drawn by : 5ADS

Checked by : KKT

Revisions :

CARY
SPECIALIZED
SERVICES
SHOP ADDITION

3400 LOSEY BLVD
LA CROSSE, WISCONSIN

T1