

KEY PLAN

THIS DOCUMENT IS THE PROPERTY OF A.A. LUNDA
INC. AND MAY NOT BE USED, COPIED OR REPRODUCED
WITHOUT THE WRITTEN PERMISSION OF A.A. LUNDA
INC.

LA CROSSE
CENTER
EXPANSION &
RENOVATION

LA CROSSE WISCONSIN

DATE	DESCRIPTION	BY
11-15-2010	11-15-2010	11-15-2010
11-15-2010	11-15-2010	11-15-2010
PROJECT NO.	11-15-2010
DATE	11-15-2010
DESIGNED BY	JAN
DRAWN BY	JAN
CHECKED BY	JAN
DATE	11-15-2010
CLIENT PROJECT NO.	11-15-2010

TITLE

BALLROOM LEVEL
FLOOR PLAN -
OVERALL

3A1-23

MEETING ROOM/ ARENA
SUITE AS ZIELKE SUITE

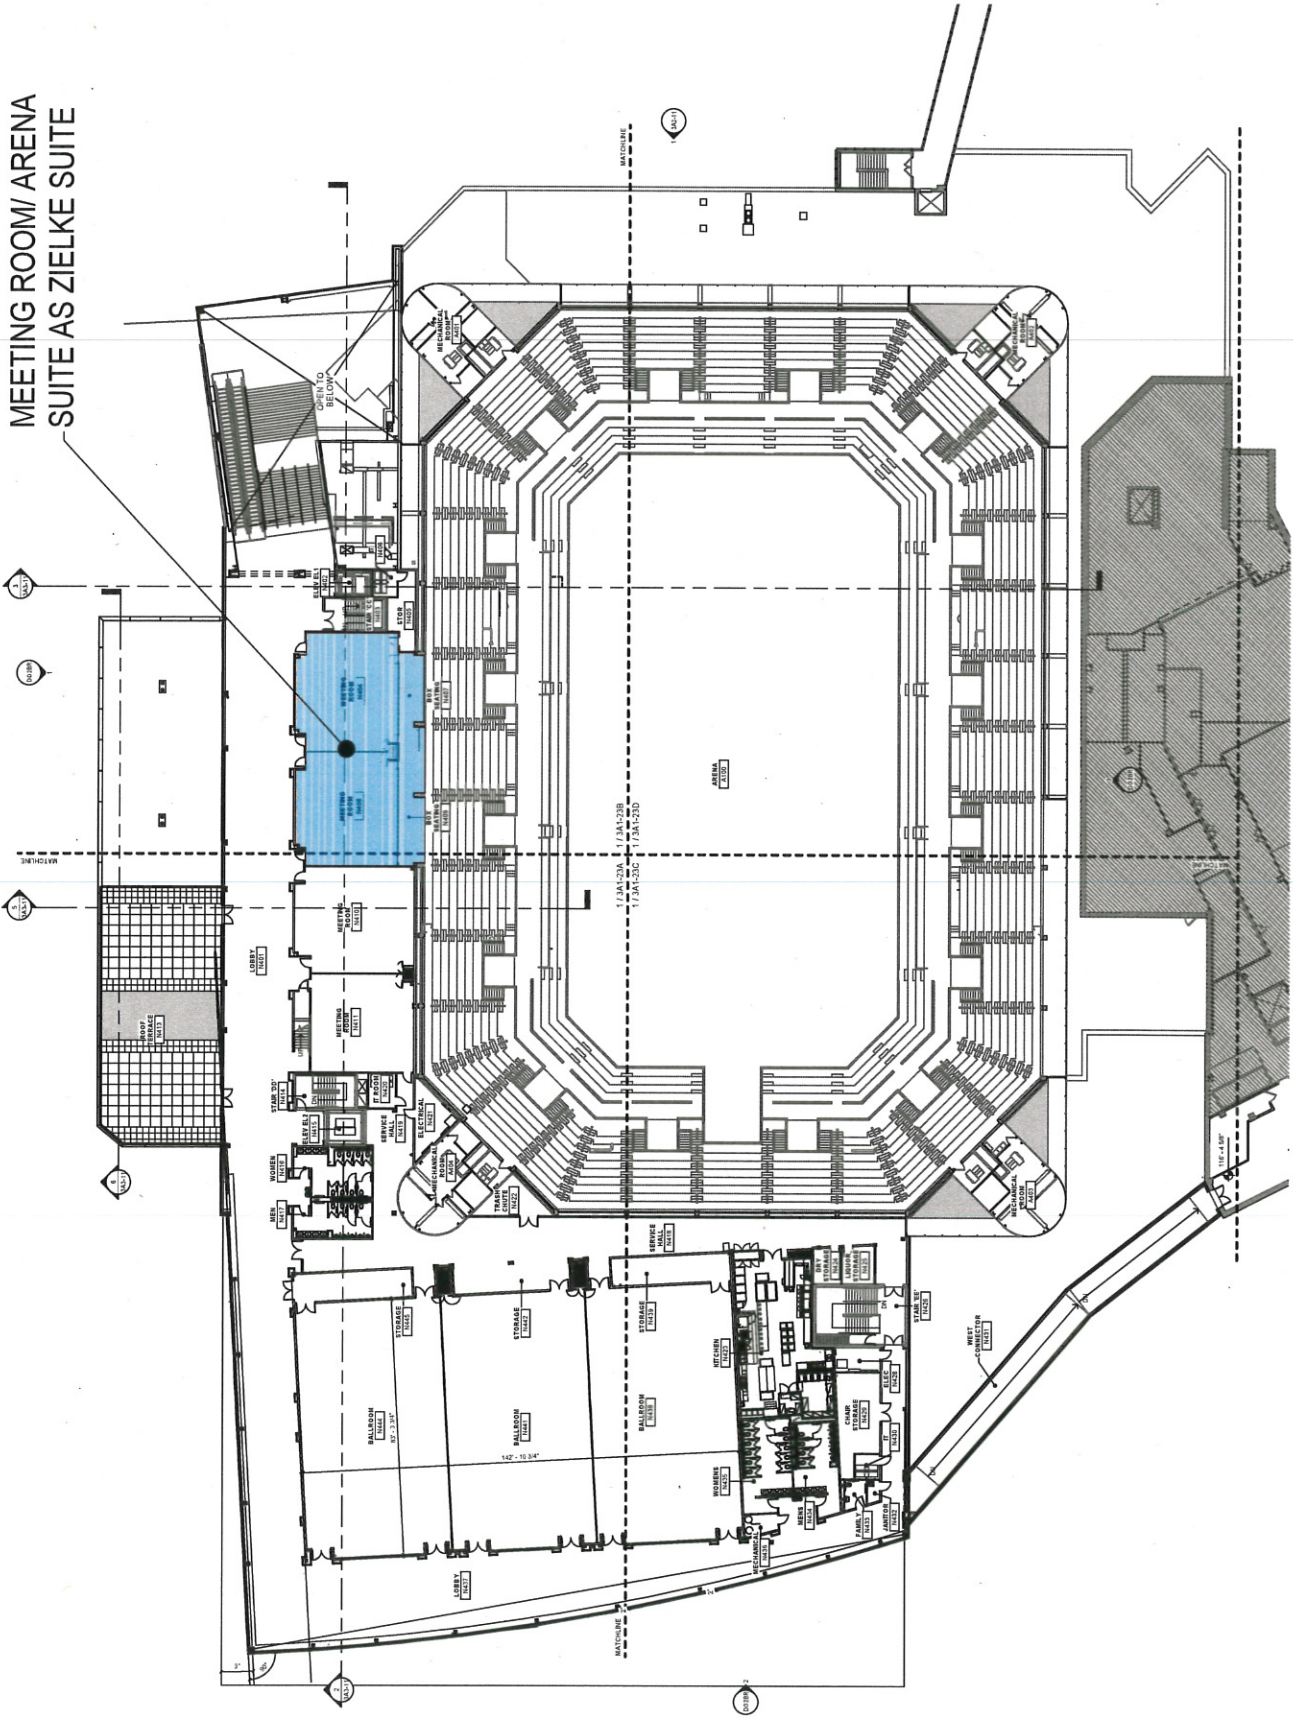

1 BALLROOM LEVEL OVERALL FLOOR PLAN
1/8\"/>