


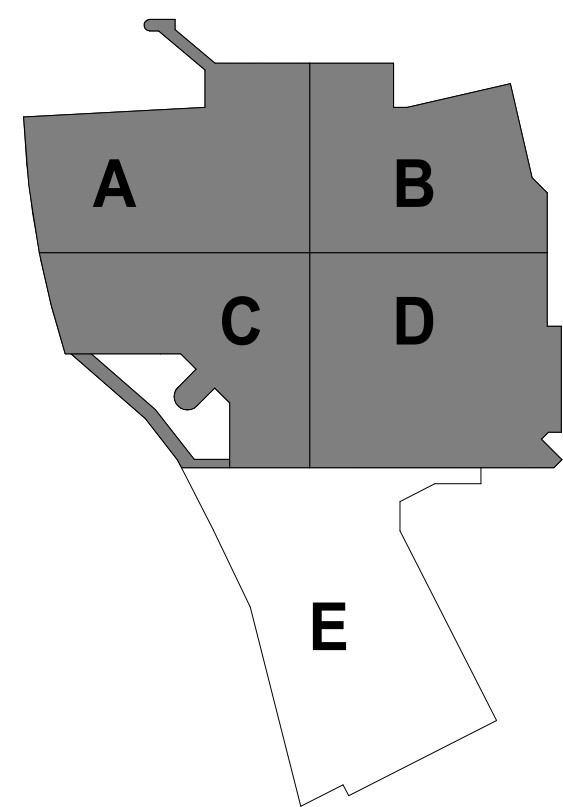

KEYPLAN

THIS DOCUMENT IS THE PROPERTY OF I & S GROUP, INC. AND MAY NOT BE USED, COPIED OR DUPLICATED WITHOUT PRIOR WRITTEN CONSENT.

PROJECT

LA CROSSE
CENTER
EXPANSION &
RENOVATION

LA CROSSE WISCONSIN

REVISION SCHEDULE

DATE	DESCRIPTION	BY

PROJECT NO.	16-19990
FILE NAME	19990 Arch R18.rvt
DRAWN BY	JMB
DESIGNED BY	JPW/KMB
REVIEWED BY	JPW/KMB
ORIGINAL ISSUE DATE	10/10/19
CLIENT PROJECT NO.	


TITLE

ARENA LEVEL
FLOOR PLAN -
OVERALL

SHEET

3A1-21

PRELIMINARY NOT FOR CONSTRUCTION

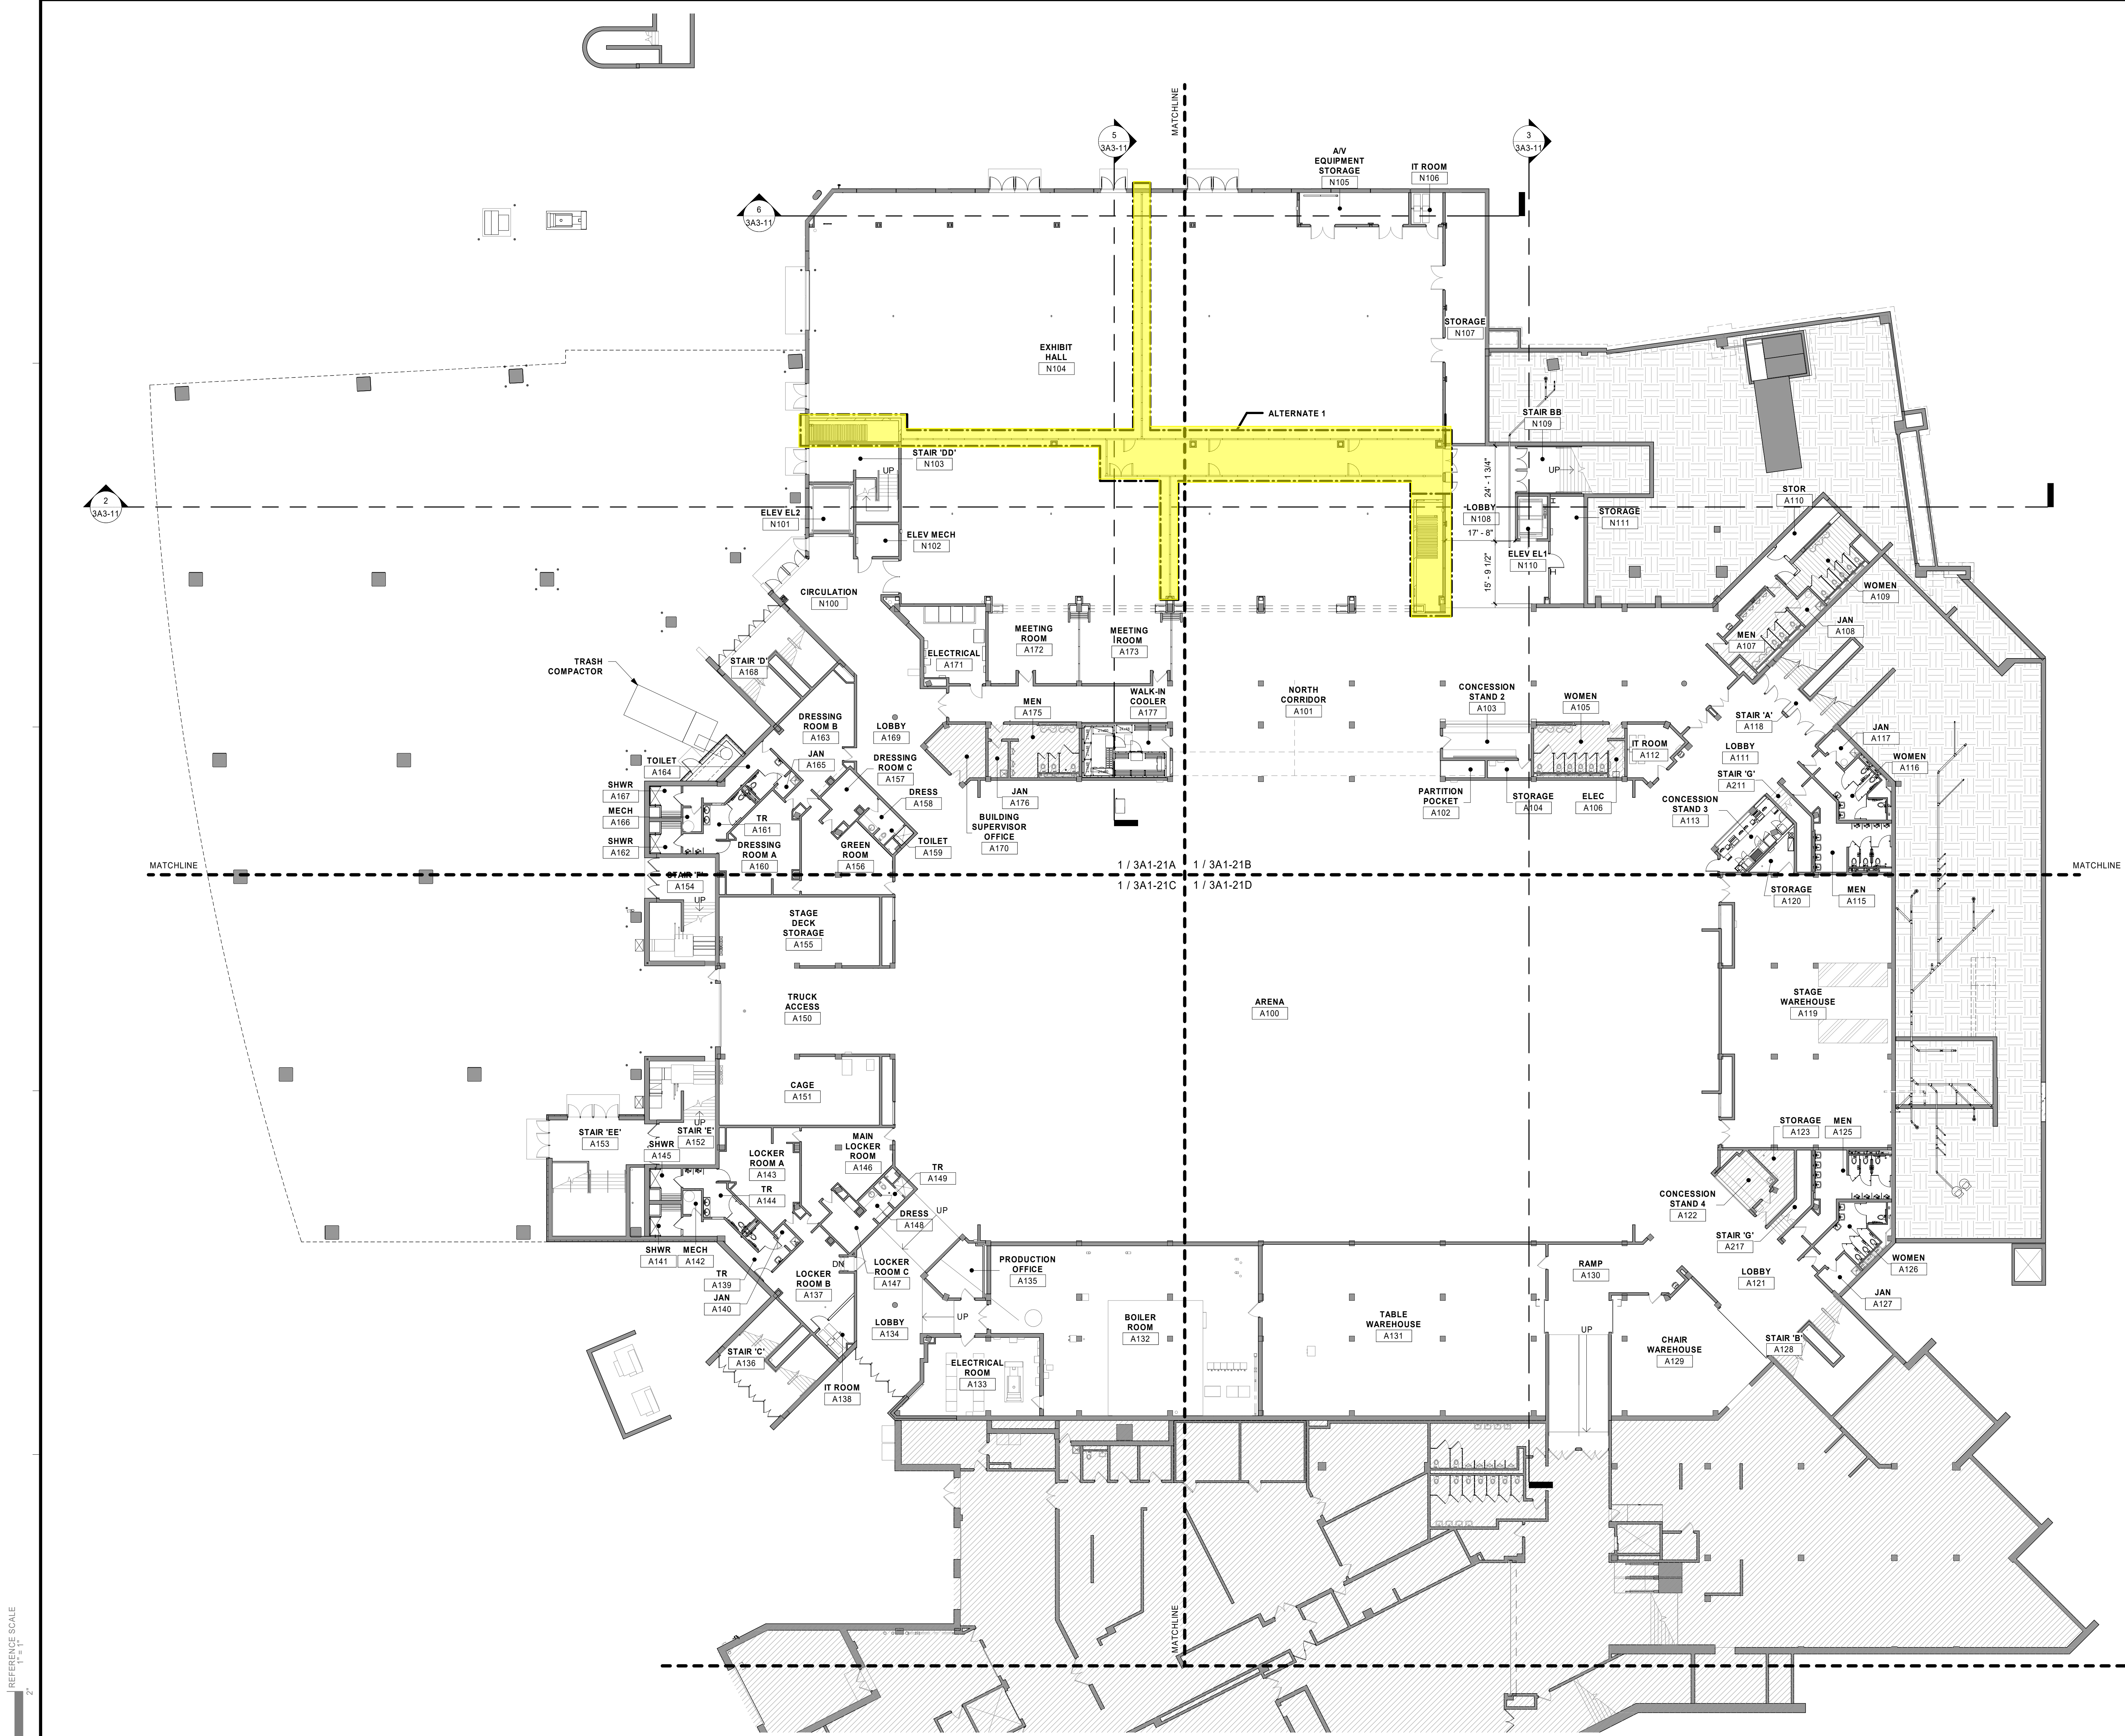

REFERENCE SCALE
0 1/4" 1/2" 1" 2"

1 ARENA LEVEL OVERALL FLOOR PLAN
1/16" = 1'-0"

