


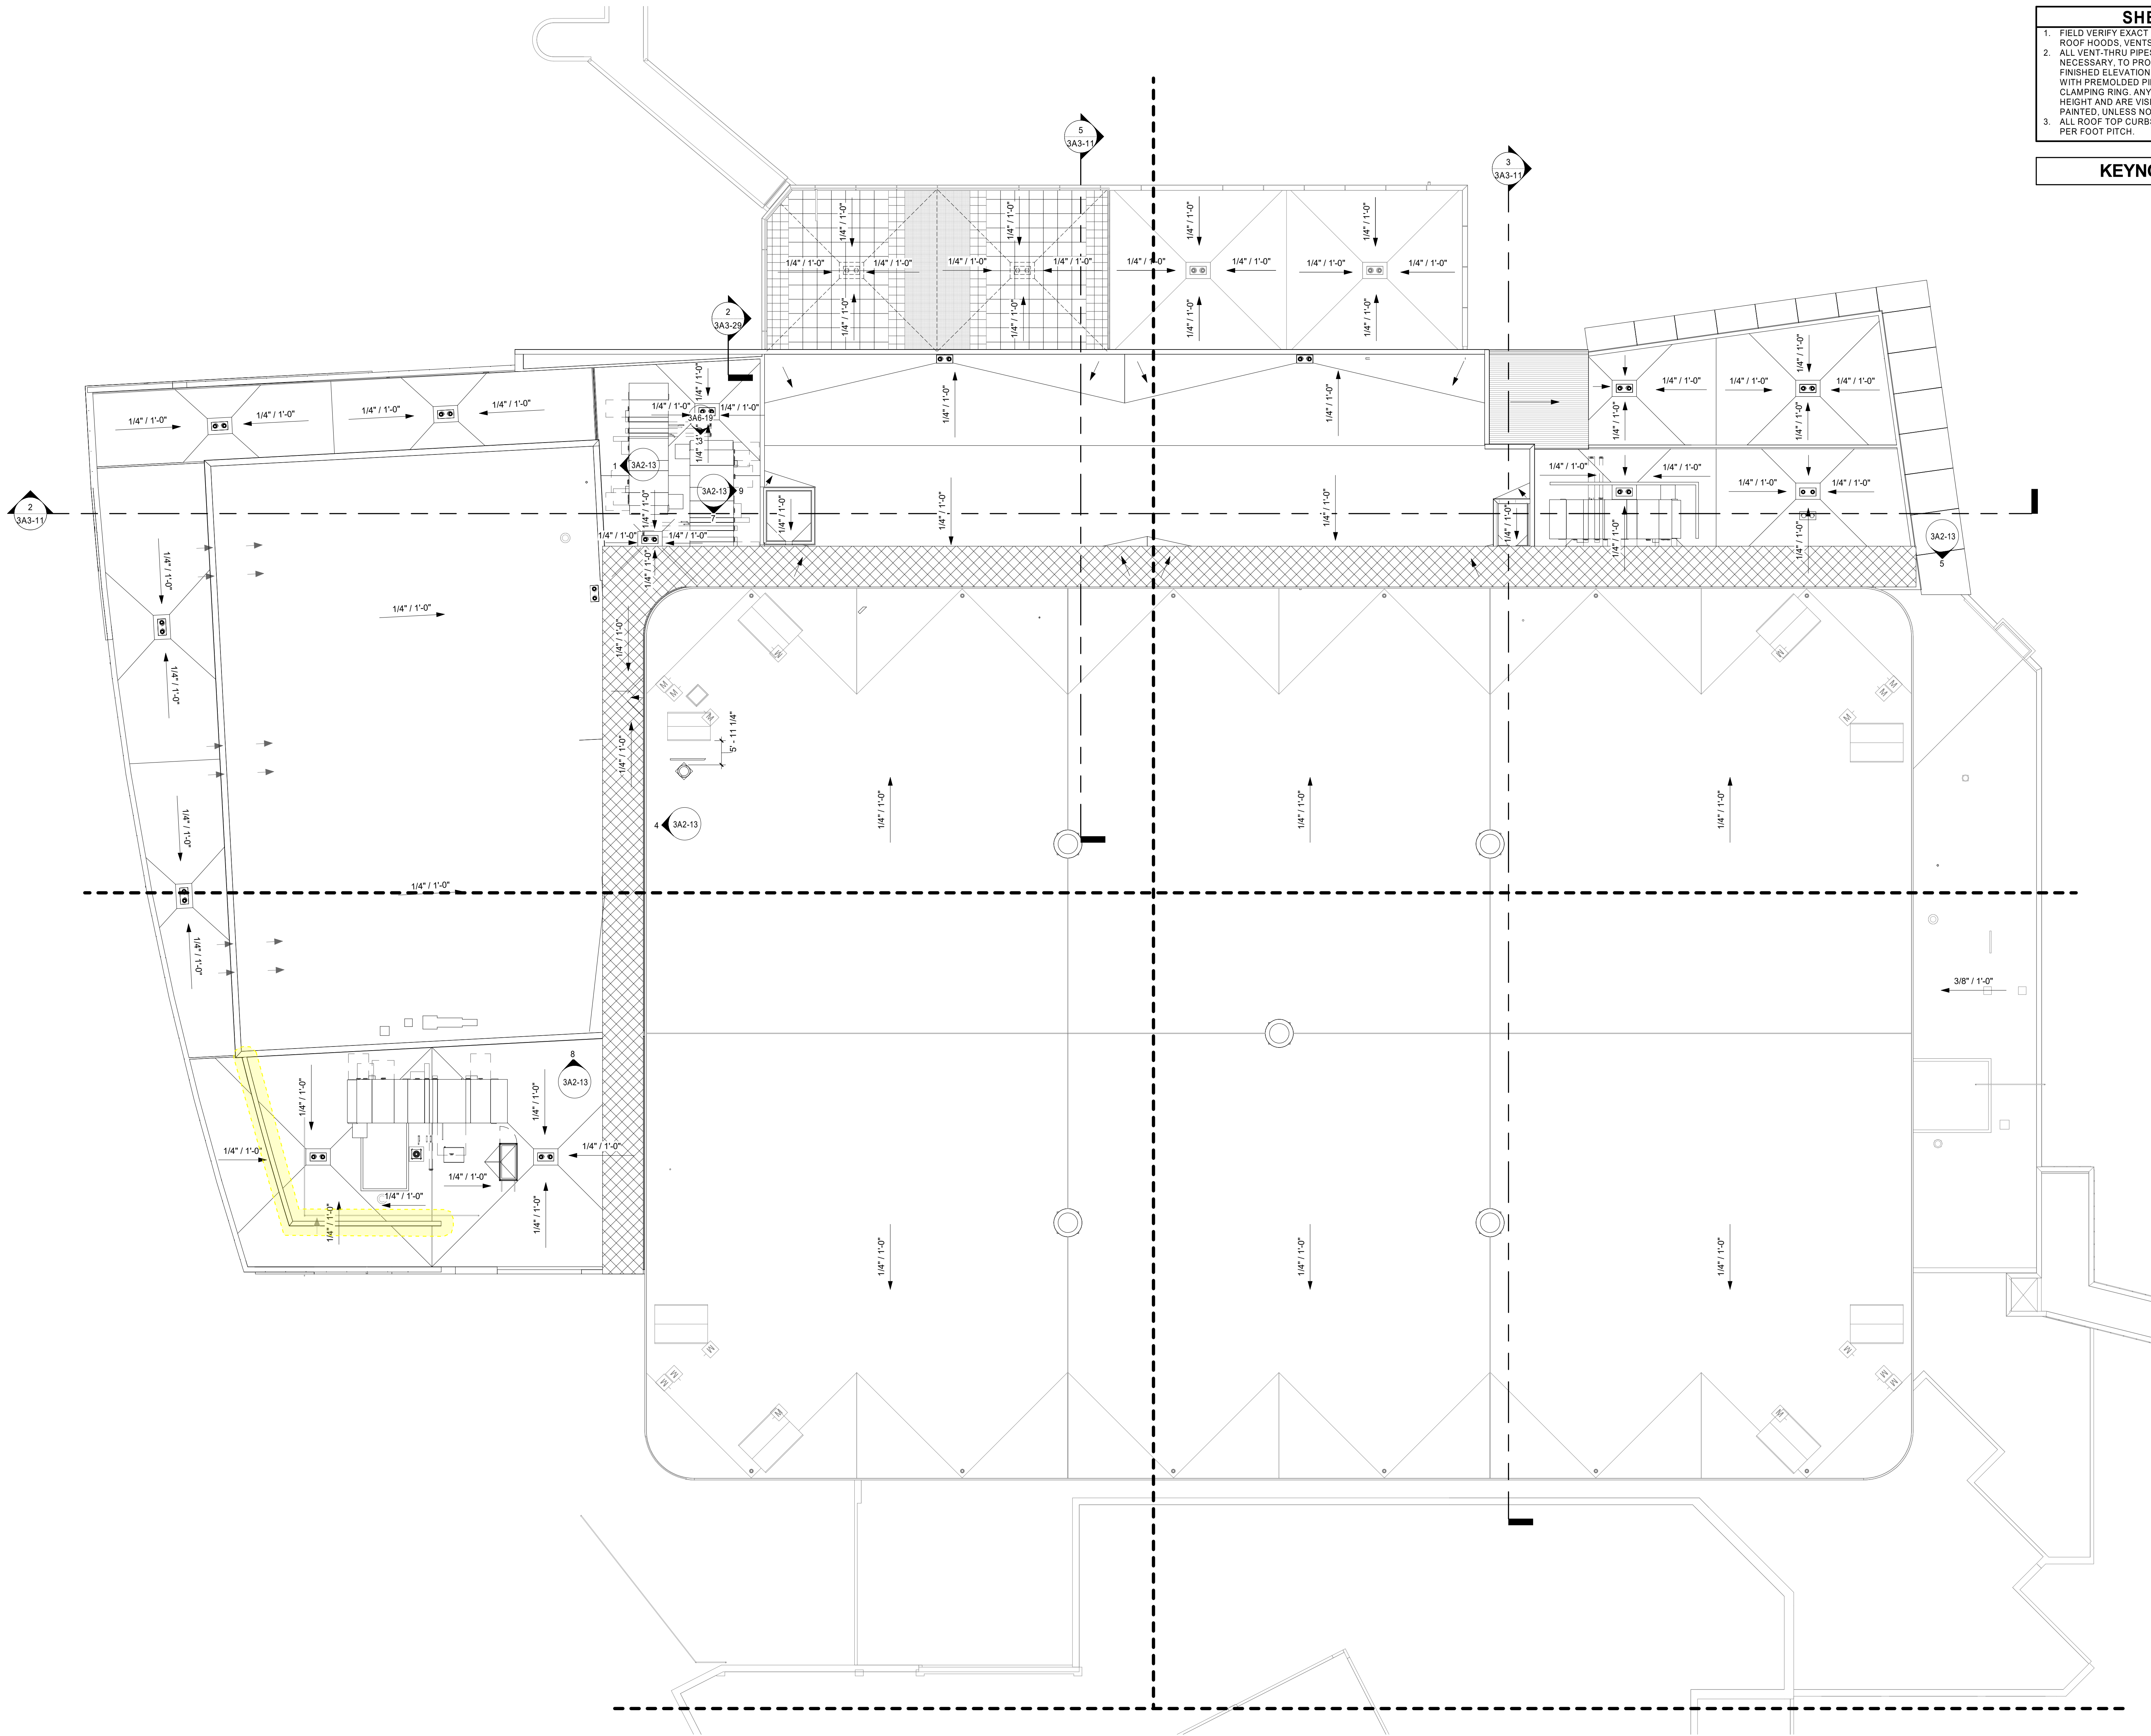


1 ROOF PLAN - OVERALL
1/16" = 1'-0"

SHEET NOTES

1. FIELD VERIFY EXACT QUANTITY, SIZE AND LOCATIONS OF ROOF HOODS, VENTS, DRAINS, EQUIPMENT, ETC.
2. ALL VENT THRU PIPES SHALL BE EXTENDED AS NECESSARY, TO PROTECT MINIMUM OF 12" ABOVE FINISHED ELEVATION OF ROOFING. FLASH ALL VENTS WITH PREMOULDED PIPE BOOTS WITH STAINLESS STEEL CLAMPING RING. ANY THAT EXTEND ABOVE THE PARAPET HEIGHT AND ARE VISIBLE FROM GROUND LEVEL SHALL BE PAINTED, UNLESS NOTED OTHERWISE.
3. ALL ROOF TOP CURBS TO BE SADDLES WITH MINIMUM 1/2" PER FOOT PITCH.

KEYNOTE LEGEND

ISG

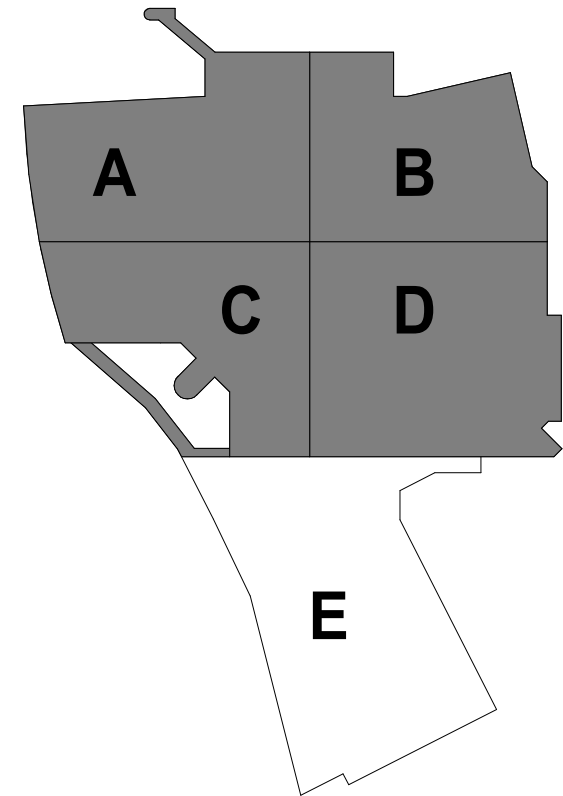

KEYPLAN

THIS DOCUMENT IS THE PROPERTY OF I & S GROUP, INC. AND MAY NOT BE USED, COPIED OR DUPLICATED WITHOUT PRIOR WRITTEN CONSENT.

PROJECT

LA CROSSE
CENTER
EXPANSION &
RENOVATION

LA CROSSE

WISCONSIN

REVISION SCHEDULE

DATE	DESCRIPTION	BY

PROJECT NO.

16-19990

FILE NAME

19990 Arch R18.rvt

DRAWN BY

JMB

DESIGNED BY

JPW/KMB

REVIEWED BY

JPW/KMB

ORIGINAL ISSUE DATE

10/10/19

CLIENT PROJECT NO.

TITLE

ROOF PLAN -
OVERALL

SHEET

3A1-71

PRELIMINARY NOT FOR CONSTRUCTION PRELIMINARY NOT FOR CONSTRUCTION