

EXTERIOR FINISHES

MP-01 METAL PANEL #1
COMPANY: CENTRIA
PRODUCT: IW-14A CONCEALED FASTENER PANEL
COLOR:
ORIENTATION: REFER TO ELEVATIONS
SIZE: 12" WIDE

MP-02 METAL PANEL #2
COMPANY: CENTRIA
PRODUCT: IW-20A CONCEALED FASTENER PANEL
COLOR:
ORIENTATION: REFER TO ELEVATIONS
SIZE: 12" WIDE

MP-03 METAL PANEL #3
COMPANY: CENTRIA
PRODUCT: IW-10A CONCEALED FASTENER PANEL
COLOR:
ORIENTATION: REFER TO ELEVATIONS
SIZE: 12" WIDE

MP-04 METAL PANEL #4
COMPANY: CENTRIA
PRODUCT: IW-15A CONCEALED FASTENER PANEL
COLOR:
ORIENTATION: REFER TO ELEVATIONS
SIZE: 12" WIDE

ACM-01 ACM PANEL #1
COMPANY: ALPOLIC
PRODUCT: ALUMINUM COMPOSITE PANEL
COLOR:
THICKNESS: 4MM
SIZE: REFER TO ELEVATIONS
WALL CAP: PREFORMED ACM CAP

ACM-02 ACM PANEL #2
COMPANY: ALPOLIC
PRODUCT: ALUMINUM COMPOSITE PANEL
COLOR:
THICKNESS: 4MM
SIZE: REFER TO ELEVATIONS
WALL CAP: PREFORMED ACM CAP

ACM-03 ACM PANEL #3
COMPANY: ALPOLIC
PRODUCT: ALUMINUM COMPOSITE PANEL
COLOR: CUSTOM ACCENT/ BRANDING COLOR TBD
THICKNESS: 4MM
SIZE: REFER TO ELEVATIONS
WALL CAP: PREFORMED ACM CAP

PC-01 PRECAST PANEL #1
COMPANY: WELLS CONCRETE
PRODUCT: INSULATED PRECAST PANEL
MIX COLOR: 185-U3
FINISH: ACID ETCH
PANEL WIDTH: 10'
REVEALS: REFER TO ELEVATIONS

PC-02 PRECAST PANEL #2
COMPANY: WELLS CONCRETE
PRODUCT: INSULATED PRECAST PANEL
MIX COLOR: (LIGHT COLOR TO MATCH ACM-01)
FINISH: ACID ETCH
PANEL WIDTH: 10'
REVEALS: REFER TO ELEVATIONS

ST-01 STONE #1
COMPANY: AMERICAN ARTSTONE
PRODUCT: CAST STONE VENEER MODULE
COLOR:
FINISH: MEDIUM ACID ETCH
SIZE: REFER TO ELEVATIONS
MORTAR: PRISM PIGMENTS, TO MATCH STONE

WC-1 WALL CAP #1
COMPANY: CENTRIA
PRODUCT: CAP FLASHING
COLOR:
LOCATION: MP-01 - MP-04

WC-2 WALL CAP #2
COMPANY: CENTRIA
PRODUCT: CAP FLASHING
COLOR:
LOCATION: ST-01

WC-3 WALL CAP #3
COMPANY: CENTRIA
PRODUCT: CAP FLASHING
COLOR:
LOCATION: PC-01

SP-1 SOFFIT PANEL #1
COMPANY: AWIP
PRODUCT: FL40 FLAT ARCHITECTURAL WALL PANEL
ATTACHMENT: SUSPENDED FROM STRUCTURE
COLOR: PROVIDE SAMPLES OF STANDARD COLORS FOR SELECTION
SIZE: 40" WIDE
THICKNESS: 4"
LOCATION: UNDERSIDE OF BALLROOM AREA

ES-1 EQUIPMENT SCREEN
COMPANY: ARCHITECTURAL LOUVERS
PRODUCT: EQUIPMENT SCREENS
MODEL: VPKSD
ATTACHMENT: DIRECT TO UNIT
COLOR: PROVIDE SAMPLES OF STANDARD COLORS FOR SELECTION
SIZE: REFER TO DRAWINGS
MISC: ALL PANELS TO FULLY OPEN

EP-1 EXTERIOR PAINT #1
COMPANY: SHERWIN WILLIAMS
COLOR:
LOCATION: CONCRETE PIERS, HM DOORS, ROOF LADDERS


SHEET NOTES

1. STOP WATERPROOFING AT ADJOINING GRADE. DO NOT APPLY TO EXPOSED PORTIONS OF FOUNDATION.
2. THROUGH-WALL FLASHING TO BE LOCATED ABOVE GRADE.
3. PAINT ALL EXPOSED STEEL LINTELS TO MATCH ADJACENT FACADE MATERIAL COLOR.
4. SEALANT COLORS TO MATCH ADJACENT FINISHED SURFACES.

KEYNOTE LEGEND

50 GAS METER. REFER TO MECHANICAL DRAWINGS.

ISG

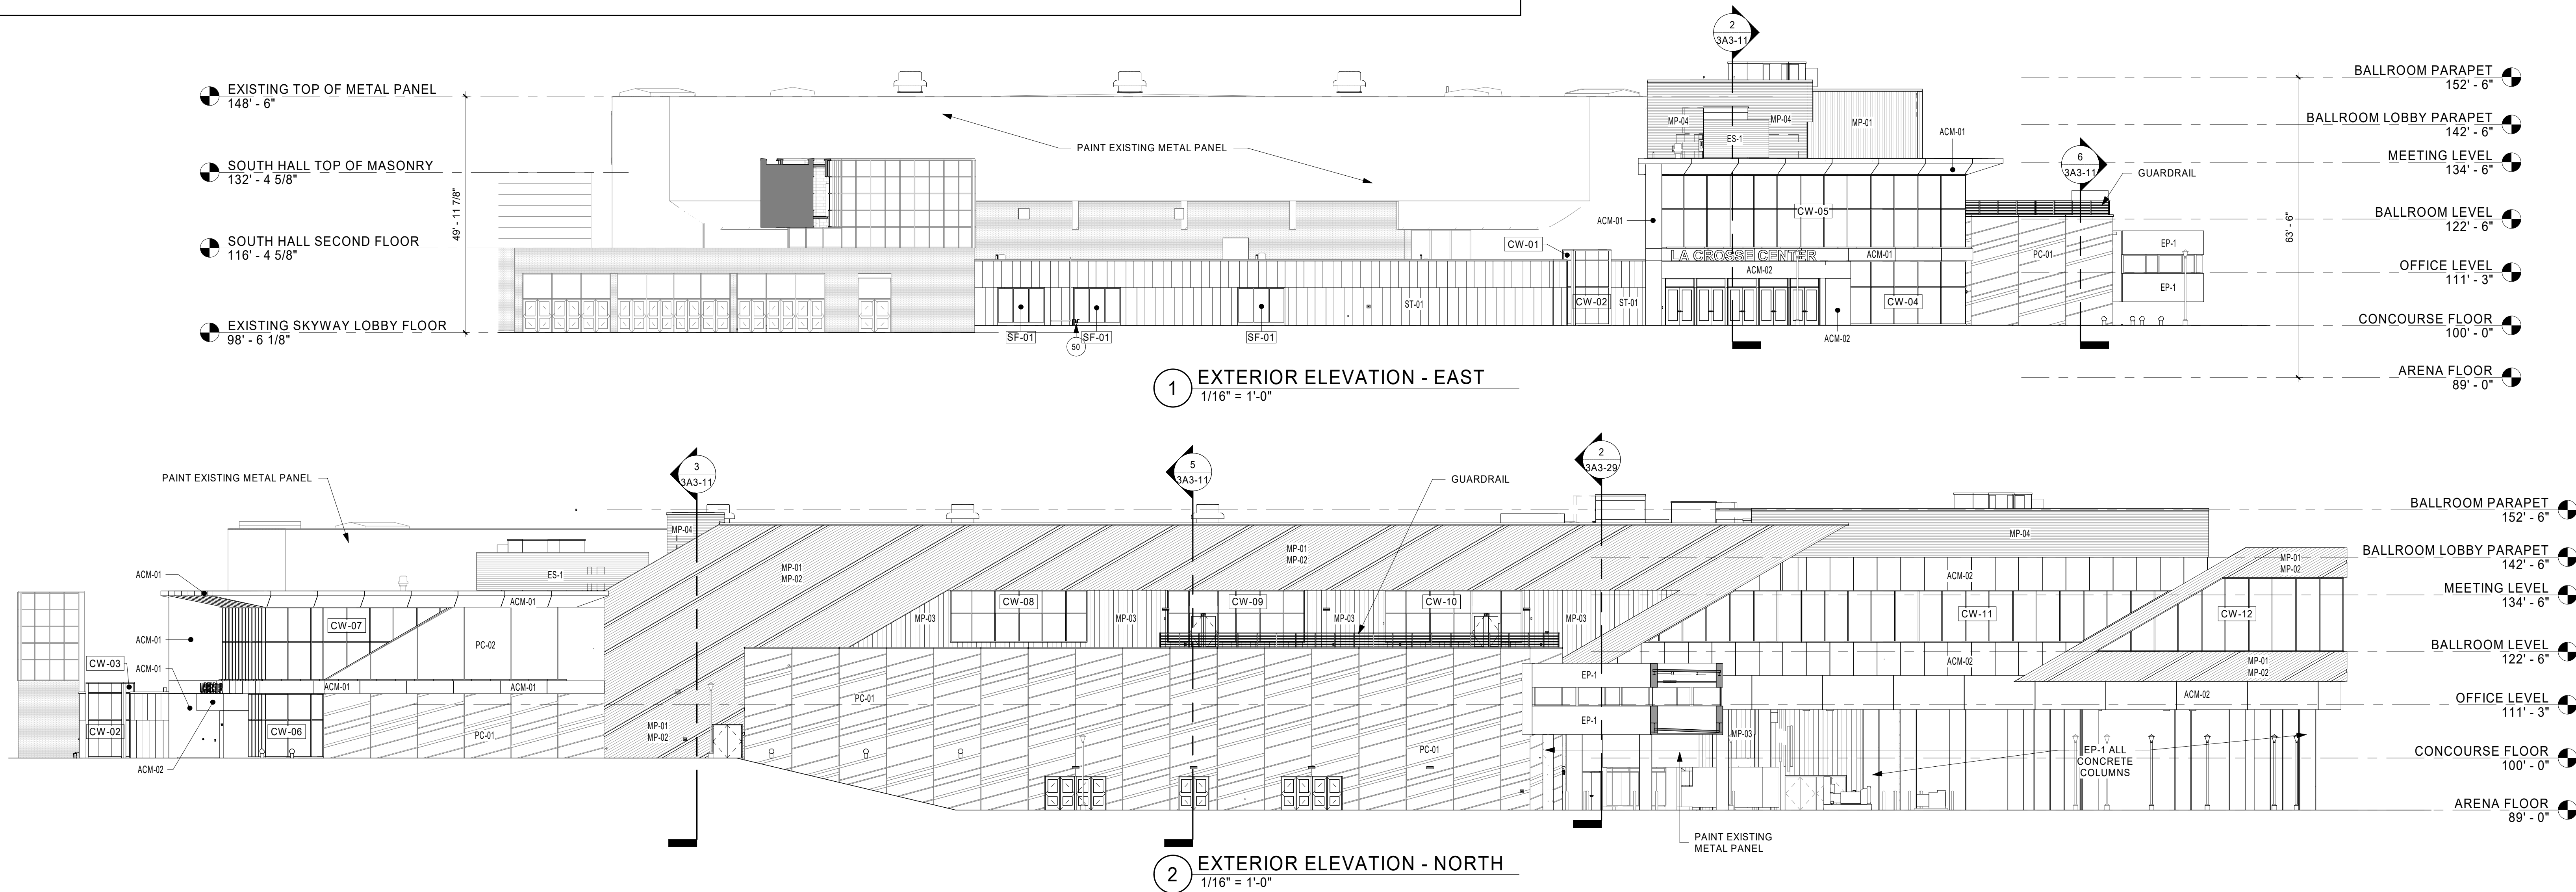

THIS DOCUMENT IS THE PROPERTY OF I & S GROUP, INC. AND MAY NOT BE USED, COPIED OR DUPLICATED WITHOUT PRIOR WRITTEN CONSENT.

PROJECT

LA CROSSE
CENTER
EXPANSION &
RENOVATION

LA CROSSE

WISCONSIN

REVISION SCHEDULE		
DATE	DESCRIPTION	BY

PROJECT NO.	16-19990
FILE NAME	19990 Arch R18.rvt
DRAWN BY	JMB
DESIGNED BY	JPW/KMB
REVIEWED BY	JPW/KMB
ORIGINAL ISSUE DATE	10/10/19
CLIENT PROJECT NO.	

TITLE

EXTERIOR
ELEVATIONS

SHEET

3A2-11

PRELIMINARY NOT FOR CONSTRUCTION

EXTERIOR FINISHES

MP-01 METAL PANEL #1
COMPANY: CENTRIA
PRODUCT: IW-14A CONCEALED FASTENER PANEL
COLOR:
ORIENTATION: REFER TO ELEVATIONS
SIZE: 12" WIDE

MP-02 METAL PANEL #2
COMPANY: CENTRIA
PRODUCT: IW-20A CONCEALED FASTENER PANEL
COLOR:
ORIENTATION: REFER TO ELEVATIONS
SIZE: 12" WIDE

MP-03 METAL PANEL #3
COMPANY: CENTRIA
PRODUCT: IW-10A CONCEALED FASTENER PANEL
COLOR:
ORIENTATION: REFER TO ELEVATIONS
SIZE: 12" WIDE

MP-04 METAL PANEL #4
COMPANY: CENTRIA
PRODUCT: IW-15A CONCEALED FASTENER PANEL
COLOR:
ORIENTATION: REFER TO ELEVATIONS
SIZE: 12" WIDE

ACM-01 ACM PANEL #1
COMPANY: ALPOLIC
PRODUCT: ALUMINUM COMPOSITE PANEL
COLOR:
THICKNESS: 4MM
SIZE: REFER TO ELEVATIONS
WALL CAP: PREFORMED ACM CAP

ACM-02 ACM PANEL #2
COMPANY: ALPOLIC
PRODUCT: ALUMINUM COMPOSITE PANEL
COLOR:
THICKNESS: 4MM
SIZE: REFER TO ELEVATIONS
WALL CAP: PREFORMED ACM CAP

ACM-03 ACM PANEL #3
COMPANY: ALPOLIC
PRODUCT: ALUMINUM COMPOSITE PANEL
COLOR: CUSTOM ACCENT/BRANDING COLOR TBD
THICKNESS: 4MM
SIZE: REFER TO ELEVATIONS
WALL CAP: PREFORMED ACM CAP

PC-01 PRECAST PANEL #1
COMPANY: WELLS CONCRETE
PRODUCT: INSULATED PRECAST PANEL
MIX COLOR: 185-U3
FINISH: ACID ETCH
PANEL WIDTH: 10'
REVEALS: REFER TO ELEVATIONS

PC-02 PRECAST PANEL #2
COMPANY: WELLS CONCRETE
PRODUCT: INSULATED PRECAST PANEL
MIX COLOR: (LIGHT COLOR TO MATCH ACM-01)
FINISH: ACID ETCH
PANEL WIDTH: 10'
REVEALS: REFER TO ELEVATIONS

ST-01 STONE #1
COMPANY: AMERICAN ARTSTONE
PRODUCT: CAST STONE VENEER MODULE
COLOR:
FINISH: MEDIUM ACID ETCH
SIZE: REFER TO ELEVATIONS
MORTAR: PRISM PIGMENTS, TO MATCH STONE

WC-1 WALL CAP #1
COMPANY: CENTRIA
PRODUCT: CAP FLASHING
COLOR:
LOCATION: MP-01 - MP-04

WC-2 WALL CAP #2
COMPANY: CENTRIA
PRODUCT: CAP FLASHING
COLOR:
LOCATION: ST-01

WC-3 WALL CAP #3
COMPANY: CENTRIA
PRODUCT: CAP FLASHING
COLOR:
LOCATION: PC-01

SP-1 SOFFIT PANEL #1
COMPANY: AWIP
PRODUCT: FL40 FLAT ARCHITECTURAL WALL PANEL
ATTACHMENT: SUSPENDED FROM STRUCTURE
COLOR: PROVIDE SAMPLES OF STANDARD COLORS FOR SELECTION
SIZE: 40" WIDE
THICKNESS: 4"
LOCATION: UNDERSIDE OF BALLROOM AREA

ES-1 EQUIPMENT SCREEN
COMPANY: ARCHITECTURAL LOUVERS
PRODUCT: EQUIPMENT SCREENS
MODEL: V2KSD
ATTACHMENT: DIRECT TO UNIT
COLOR: PROVIDE SAMPLES OF STANDARD COLORS FOR SELECTION
SIZE: REFER TO DRAWINGS
MSG: ALL PANELS TO FULLY OPEN


EP-1 EXTERIOR PAINT #1
COMPANY: SHERWIN WILLIAMS
COLOR:
LOCATION: CONCRETE PIERS, HM DOORS, ROOF LADDERS

SHEET NOTES

1. STOP WATERPROOFING AT ADJOINING GRADE. DO NOT APPLY TO EXPOSED PORTIONS OF FOUNDATION.
2. THROUGH-WALL FLASHING TO BE LOCATED ABOVE GRADE.
3. PAINT ALL EXPOSED STEEL LINTELS TO MATCH ADJACENT FACADE MATERIAL COLOR.
4. SEALANT COLORS TO MATCH ADJACENT FINISHED SURFACES.

KEYNOTE LEGEND

49 12" H. EXTERIOR SIGNAGE. REFER TO SPEC.

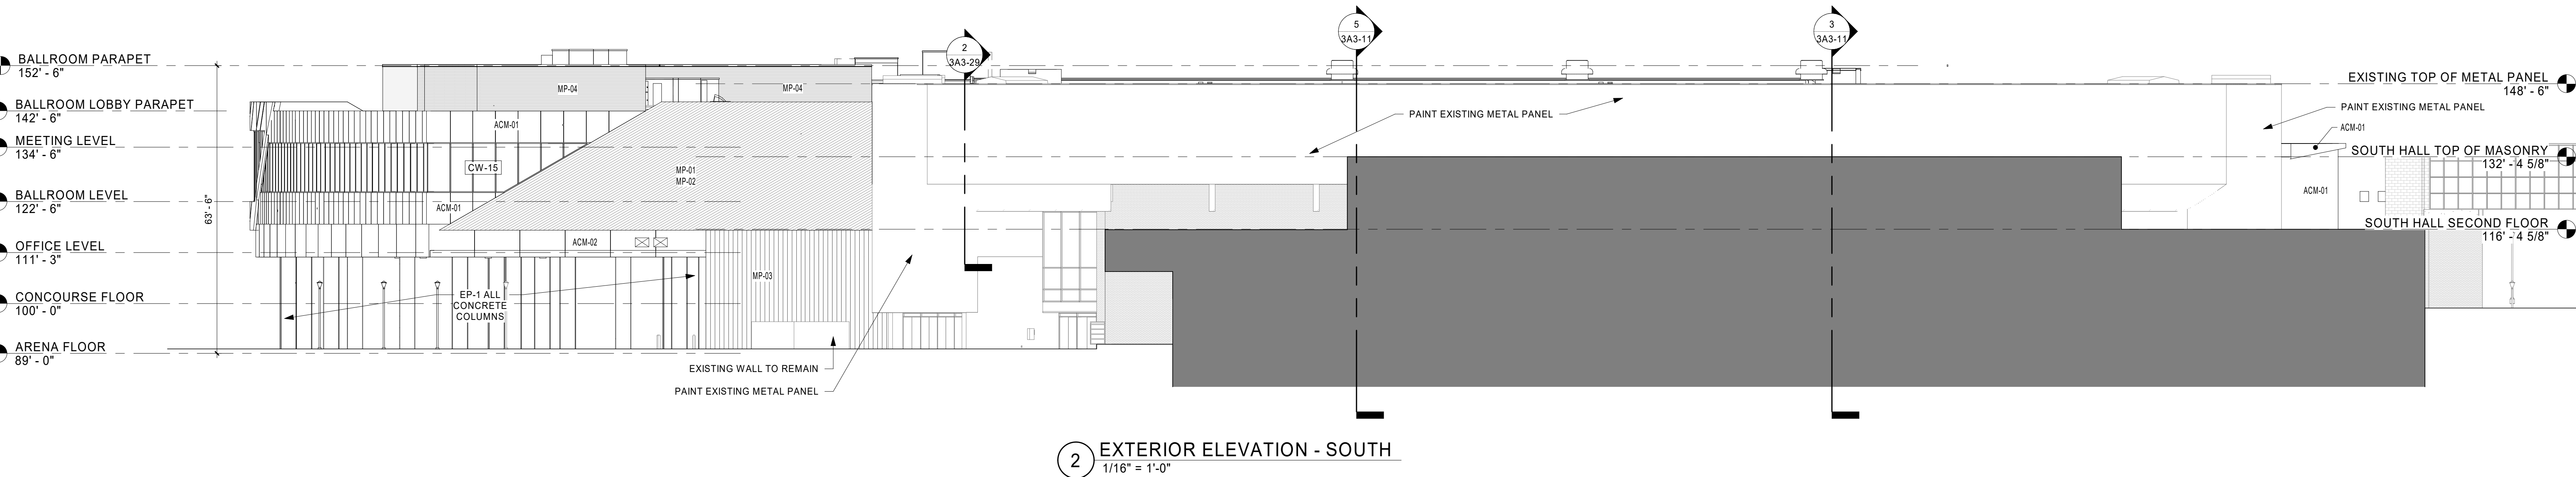

THIS DOCUMENT IS THE PROPERTY OF I & S GROUP, INC. AND MAY NOT BE USED, COPIED OR DUPLICATED WITHOUT PRIOR WRITTEN CONSENT.

PROJECT

LA CROSSE CENTER EXPANSION & RENOVATION

LA CROSSE

WISCONSIN

REVISION SCHEDULE		
DATE	DESCRIPTION	BY

PROJECT NO.	16-19990
FILE NAME	19990 Arch R18.rvt
DRAWN BY	JMB
DESIGNED BY	JPW/KMB
REVIEWED BY	JPW/KMB
ORIGINAL ISSUE DATE	xx/xx/20
CLIENT PROJECT NO.	

TITLE

EXTERIOR ELEVATIONS

SHEET

3A2-12