



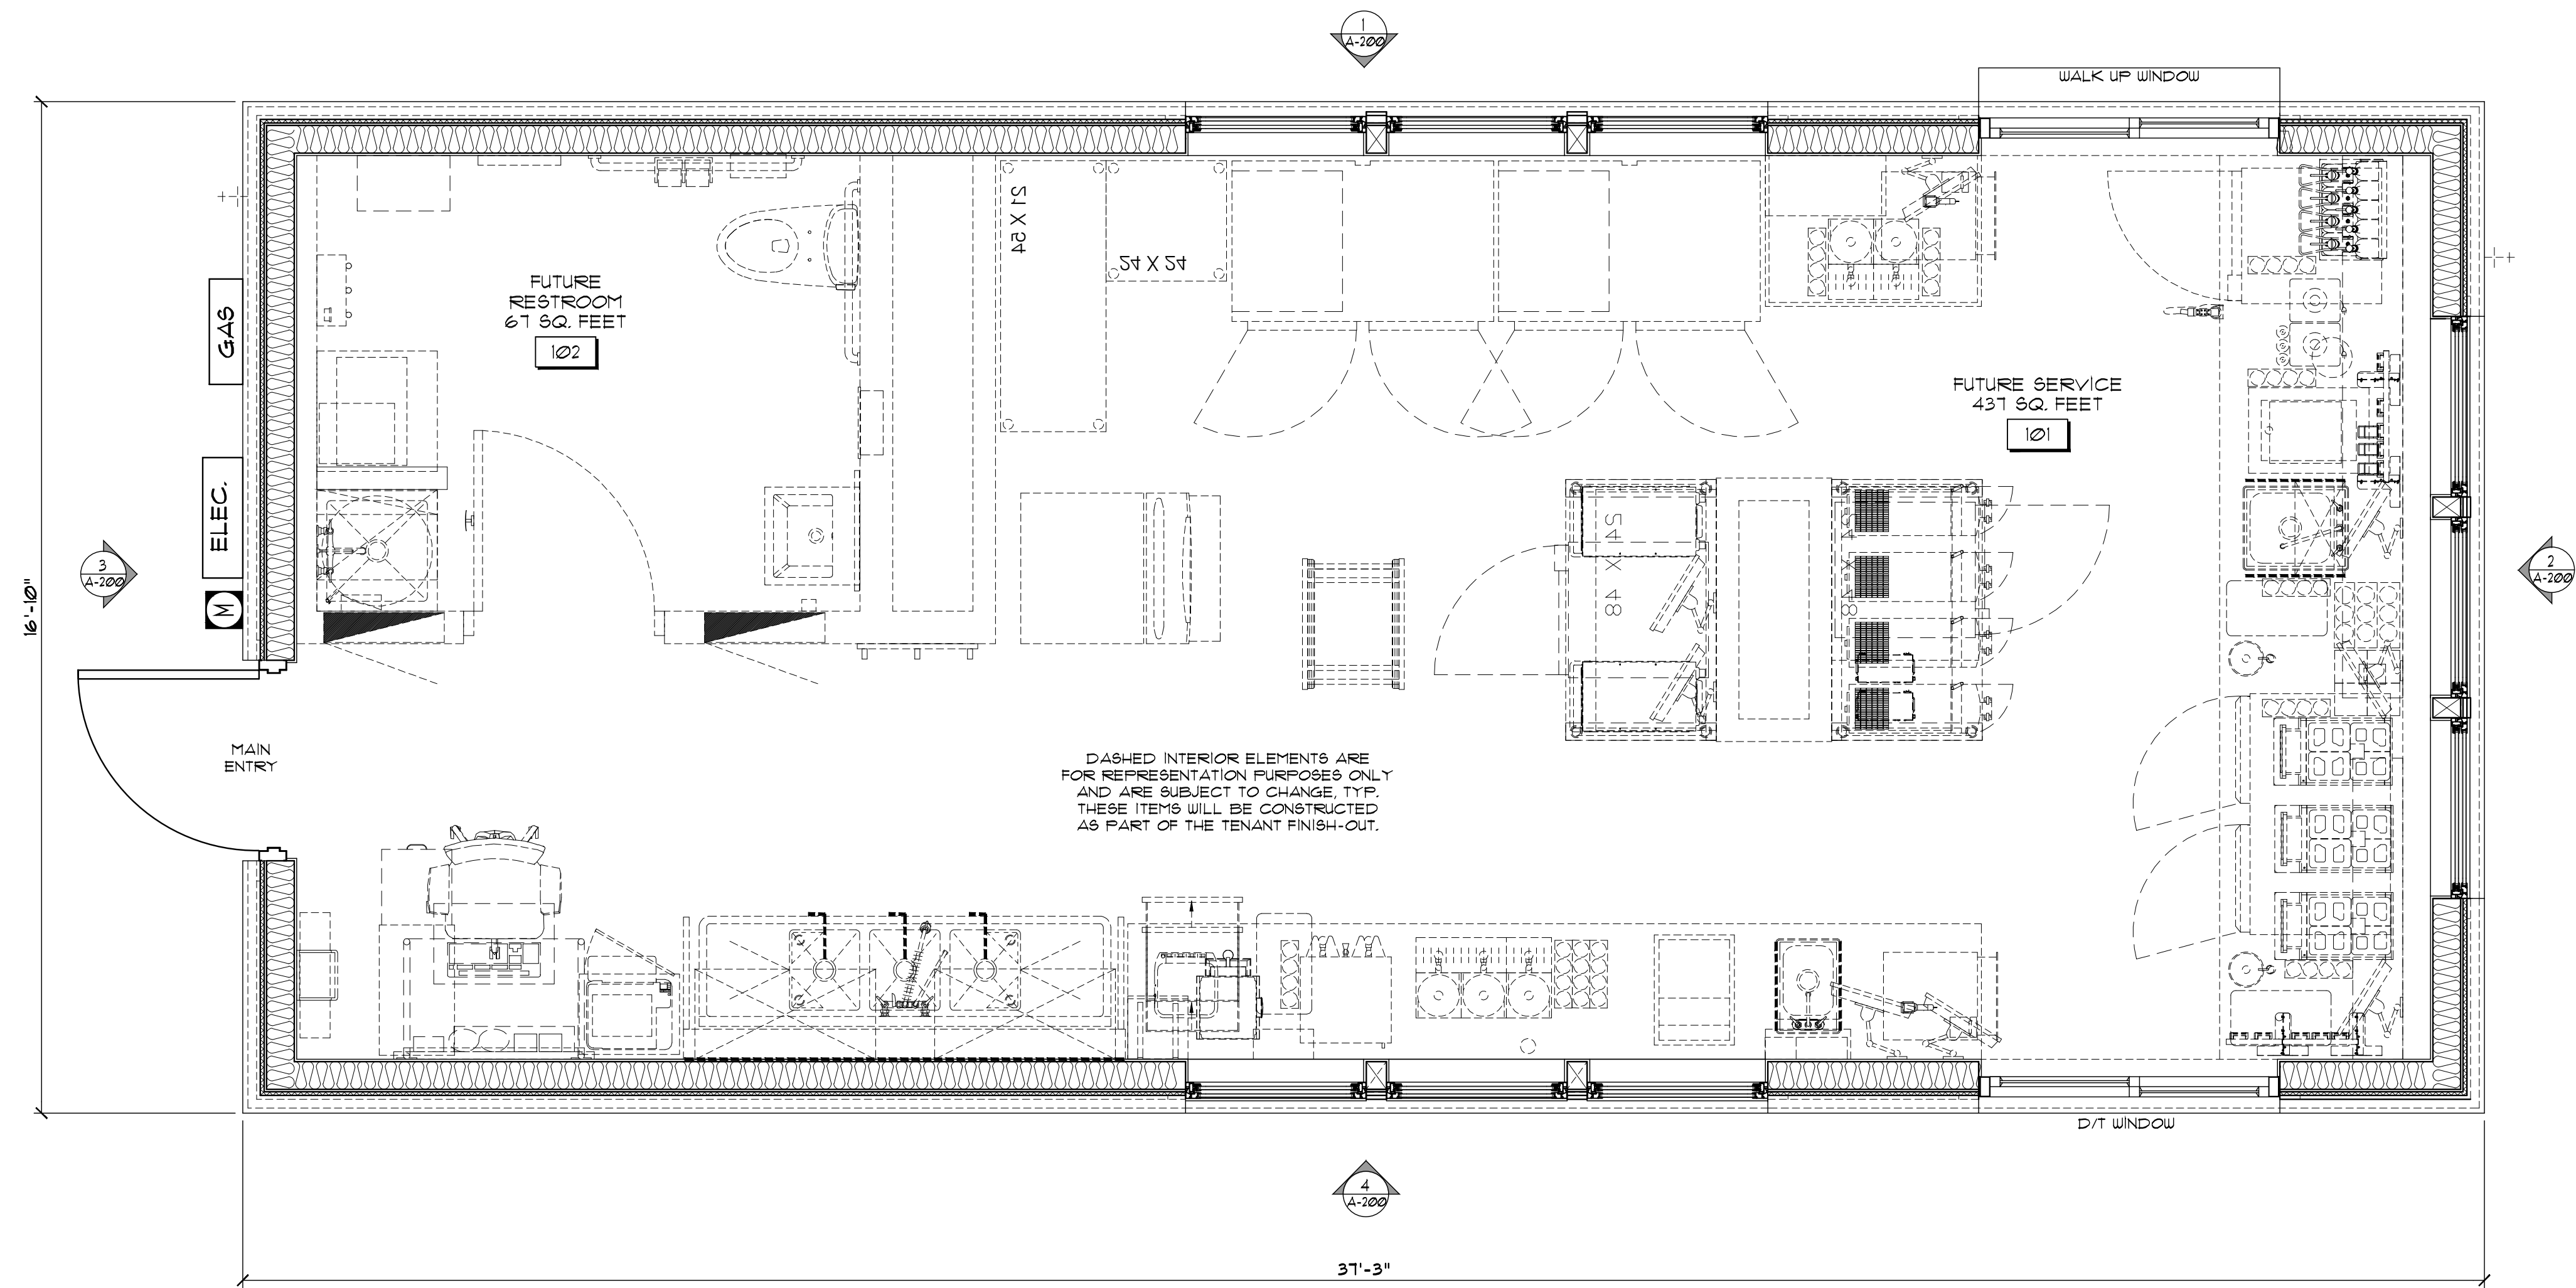

1 FLOOR PLAN
1/2" = 1'-0"

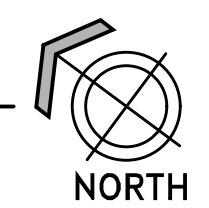



Caribou COFFEE
Caribou Coffee Company
3900 Laketree Ave N
Brooklyn Center, MN 55429

DATE ISSUED
SITE PLAN APPROVAL 03/06/2020

DRAWN BY CE
CHECKED BY CS
JOB NO. 20001
PROJECT LOCATION:
LA CROSSE, WI

CARIBOU COFFEE COMPANY
DRIVE-THRU ONLY STORE
DRIVE-THRU LEFT PROTOTYPE SHELL BUILDING
4107 MORMON COULEE RD, LA CROSSE, WI 54601

FLOOR PLAN



reprise
Architecture, Inc.
12460 Potlatch Avenue South
Burnsville, MN 55337
Office: (952) 252-4042
Fax: (952) 252-4043

DESIGN

PRELIMINARY
NOT FOR CONSTRUCTION

PRELIMINARY
NOT FOR CONSTRUCTION

A-100