
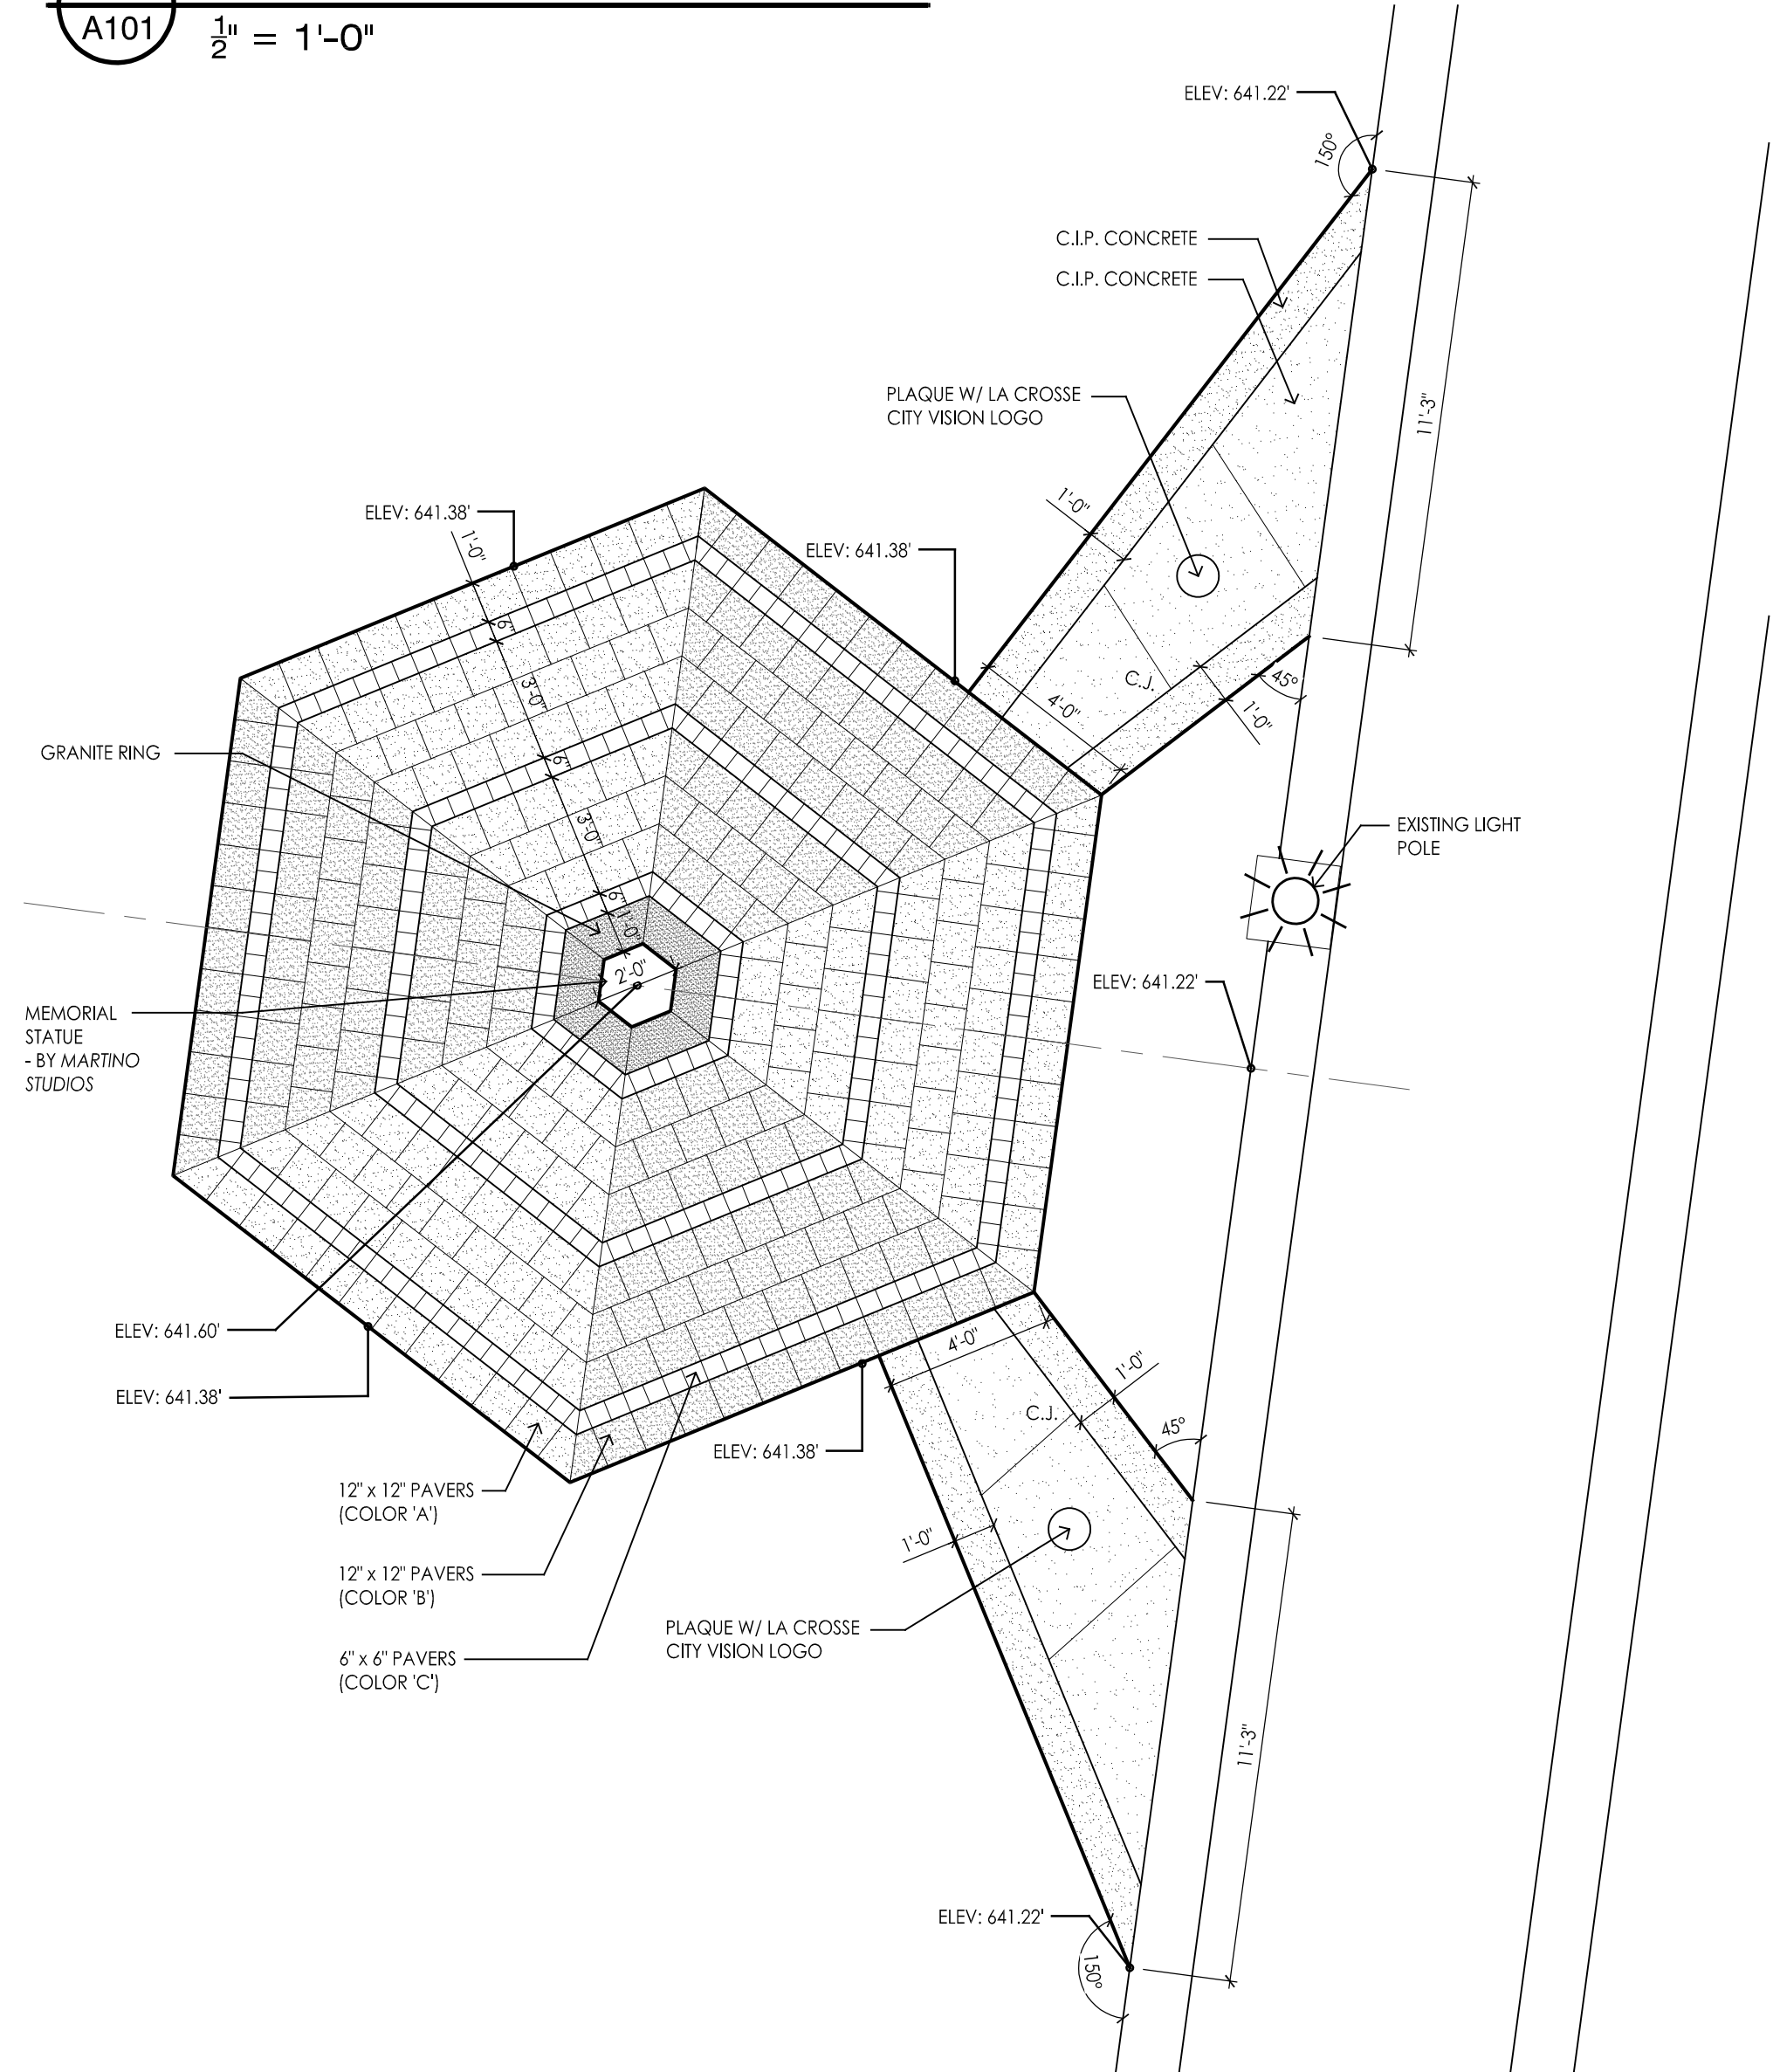
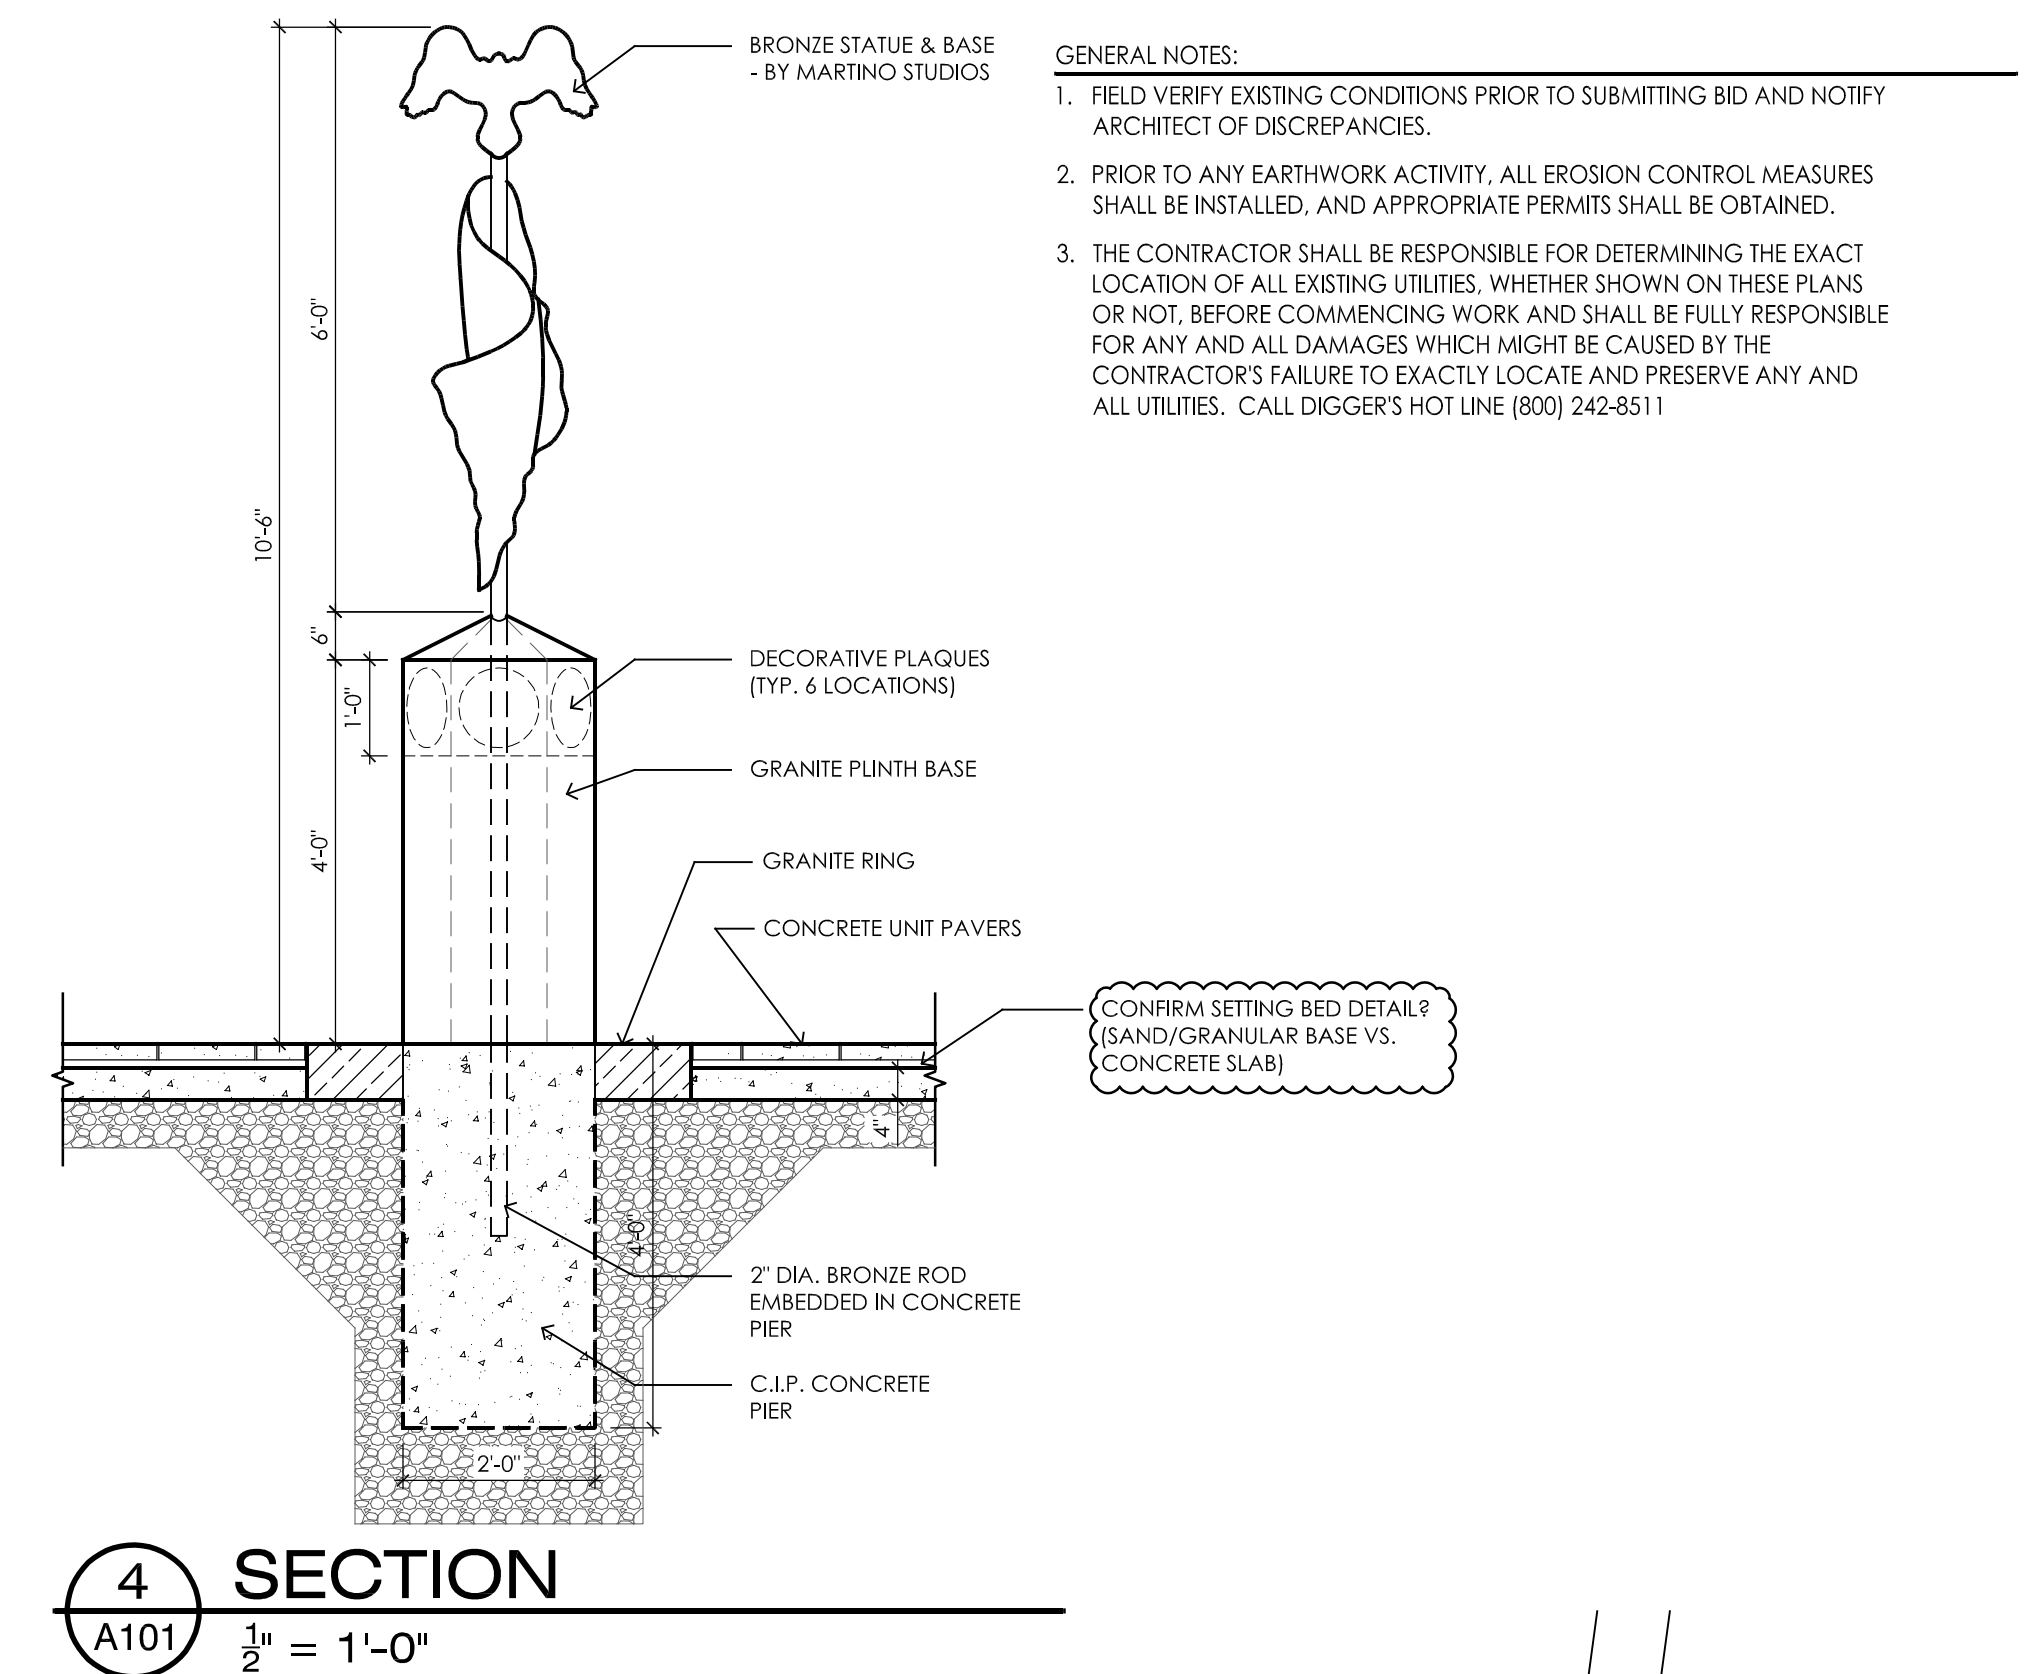
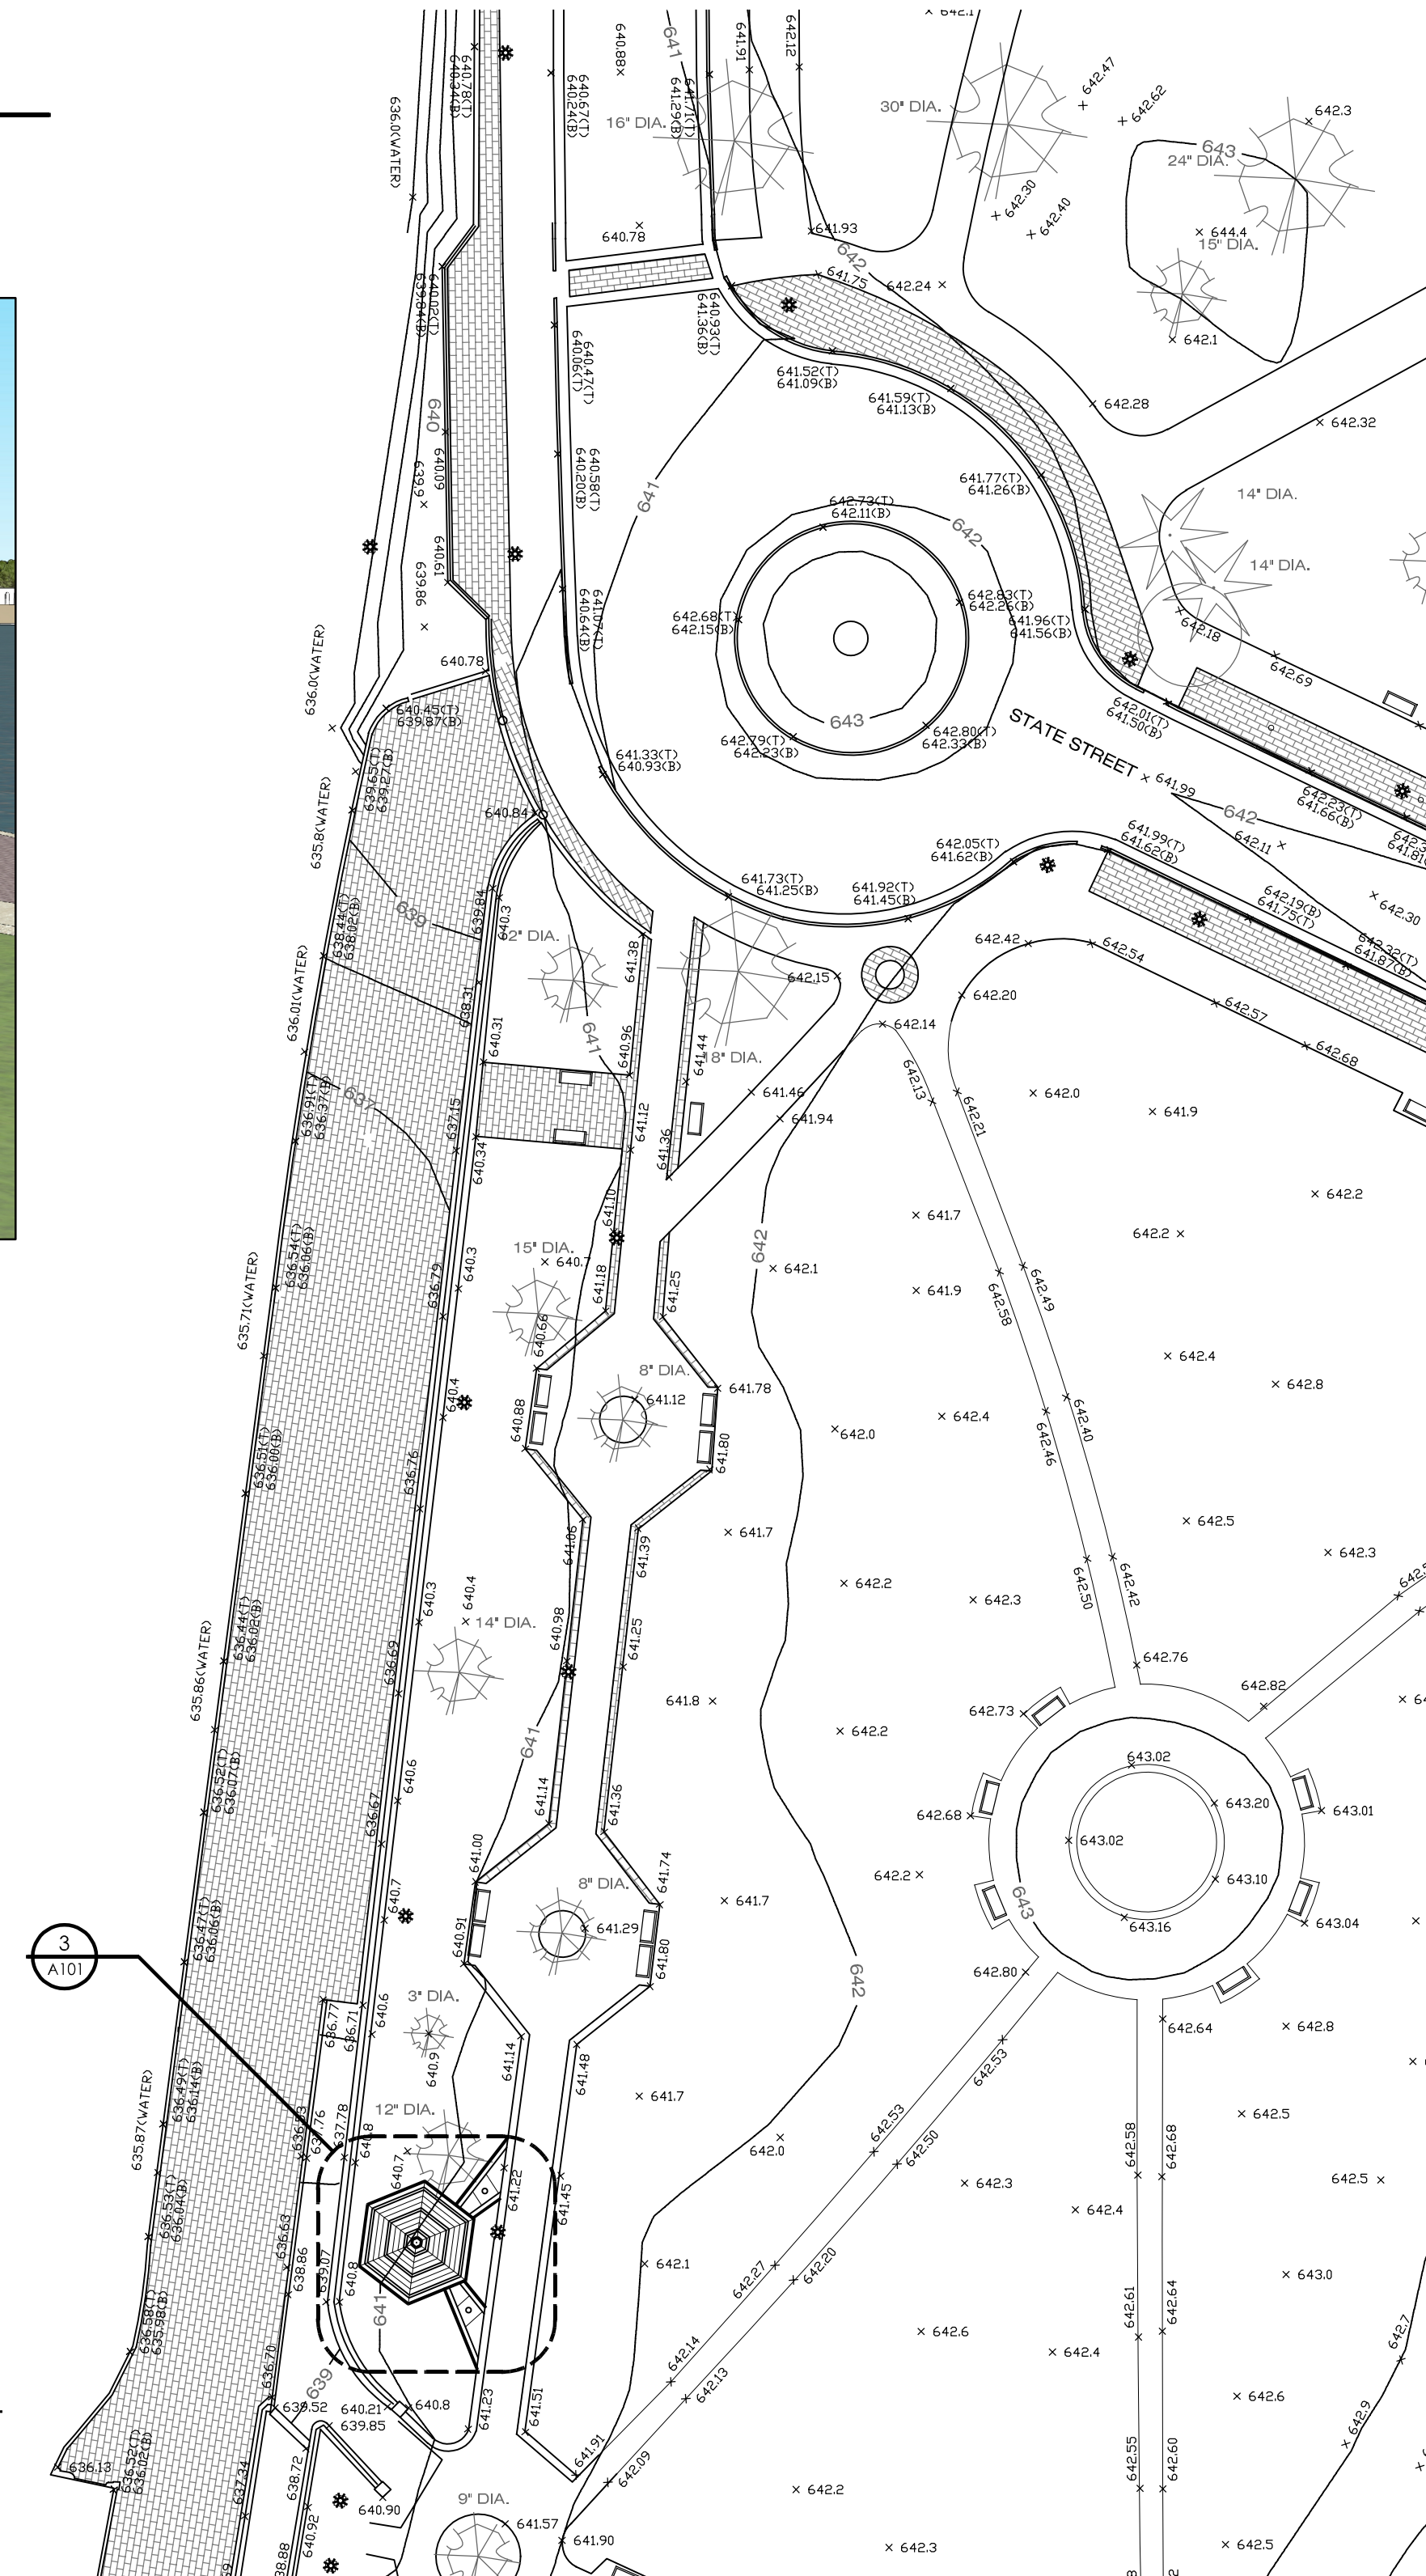


VETERANS' MEMORIAL

RIVERSIDE PARK
LA CROSSE, WI 54601

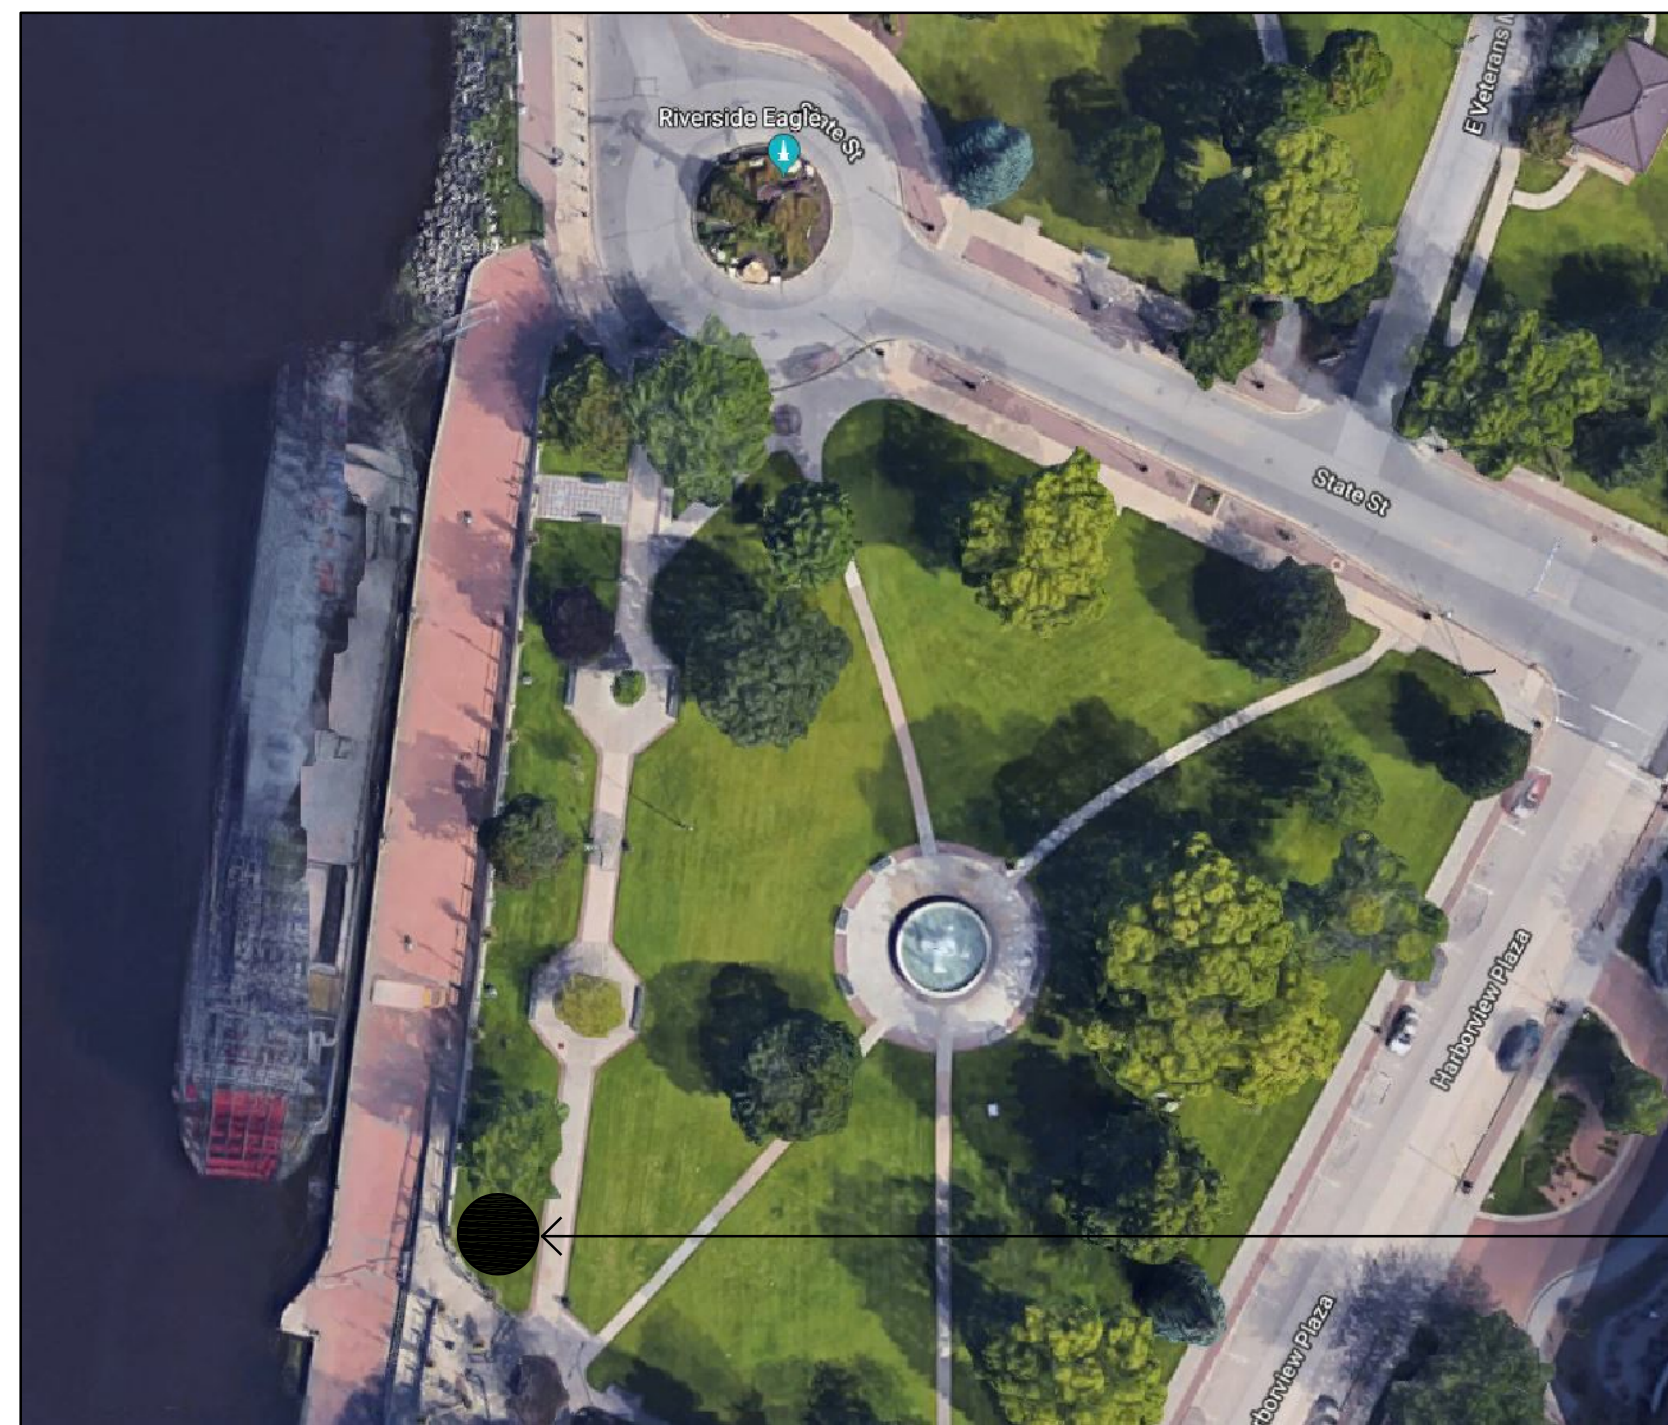

- GENERAL NOTES:
1. FIELD VERIFY EXISTING CONDITIONS PRIOR TO SUBMITTING BID AND NOTIFY ARCHITECT OF DISCREPANCIES.
 2. PRIOR TO ANY EARTHWORK ACTIVITY, ALL EROSION CONTROL MEASURES SHALL BE INSTALLED, AND APPROPRIATE PERMITS SHALL BE OBTAINED.
 3. THE CONTRACTOR SHALL BE RESPONSIBLE FOR DETERMINING THE EXACT LOCATION OF ALL EXISTING UTILITIES, WHETHER SHOWN ON THESE PLANS OR NOT, BEFORE COMMENCING WORK AND SHALL BE FULLY RESPONSIBLE FOR ANY AND ALL DAMAGES WHICH MIGHT BE CAUSED BY THE CONTRACTOR'S FAILURE TO EXACTLY LOCATE AND PRESERVE ANY AND ALL UTILITIES. CALL DIGGER'S HOT LINE (800) 242-8511

1 SITE LOCATION MAP
A101 NOT TO SCALE

2 SITE PLAN
A101 1" = 30'-0"

3 ENLARGED PLAN
A101 1/4" = 1'-0"