

NEW ADDITION
CHILEDA TRAINING CENTER
 3176 MORMON COULEE ROAD
 LA CROSSE, WISCONSIN 54601

DATE:
4/13/2022


SCALE:
As noted if
printed at
24" x 36"

SHEET:

A1
 PRELIMINARY

Three Story Concept - Updated

4400

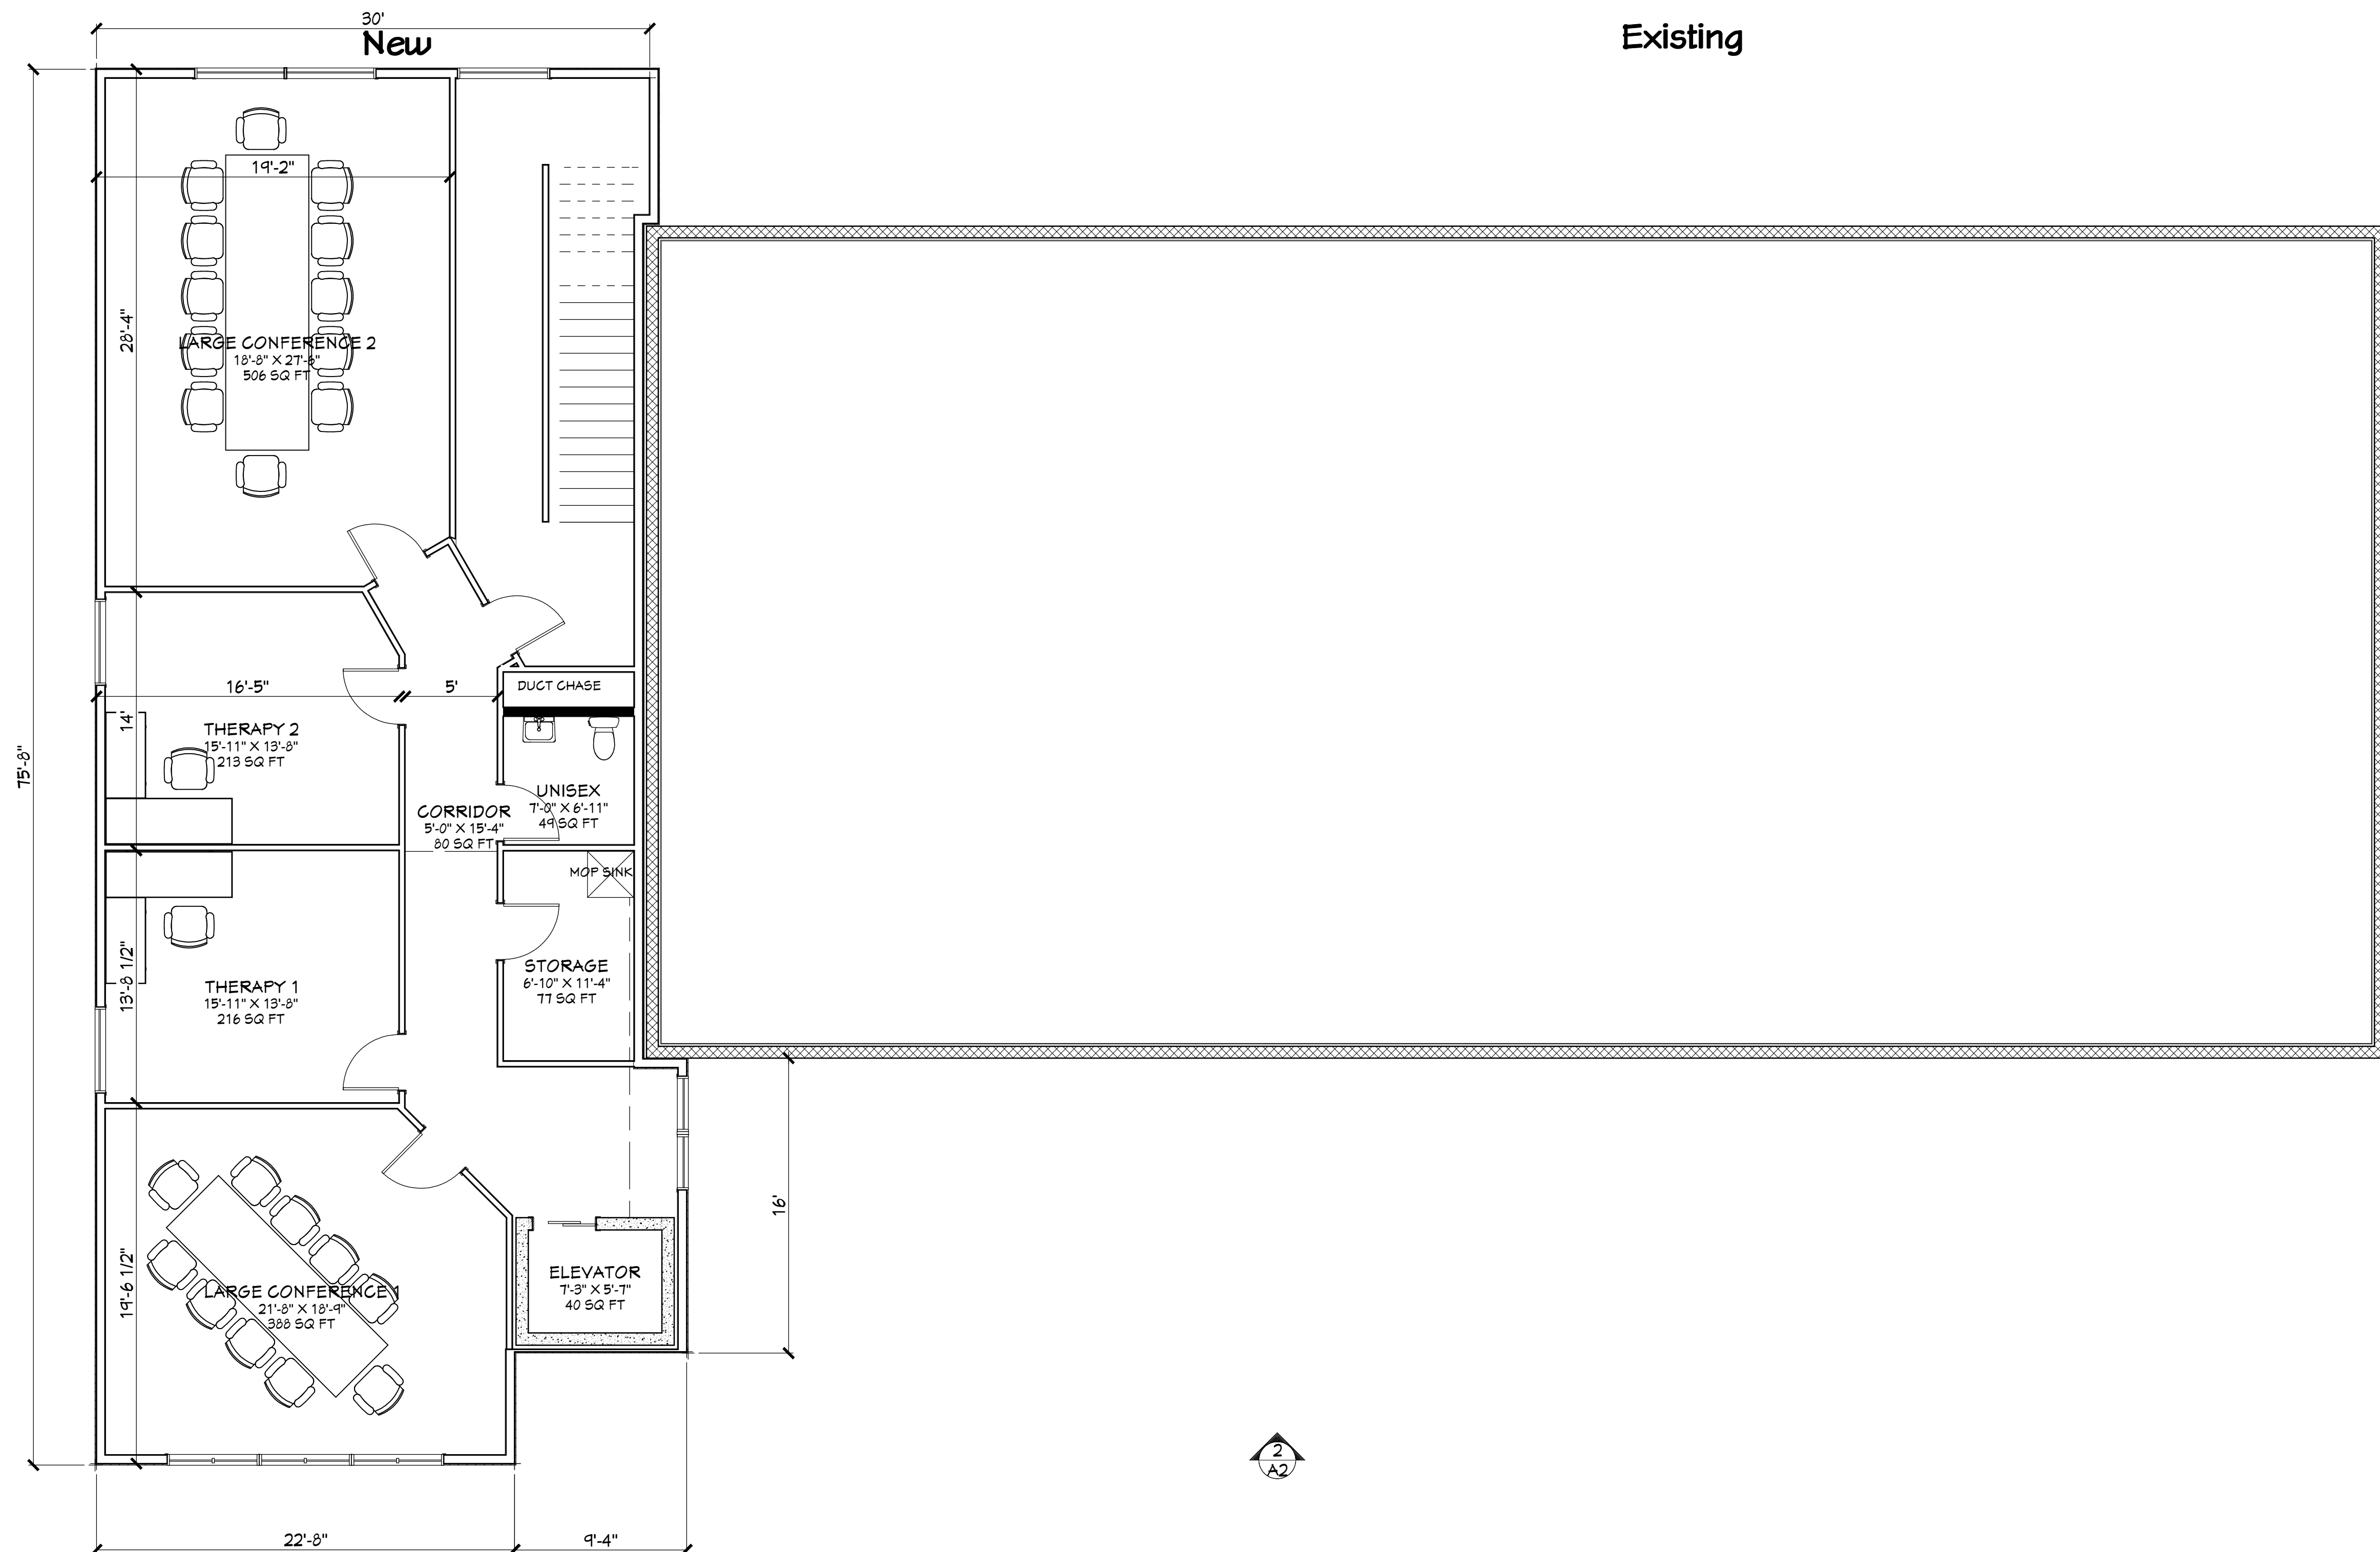

NEW ADDITION
 CHILEDA TRAINING CENTER
 3176 MORMON COULEE ROAD
 LA CROSSE, WISCONSIN 54601

DATE:
4/13/2022

SCALE:
As noted if
printed at
24" x 36"

SHEET:


A2

PRELIMINARY

1 SECOND FLOOR PLAN
 A2 3/16" = 1'-0"

Three Story Concept - Updated

4/13/22

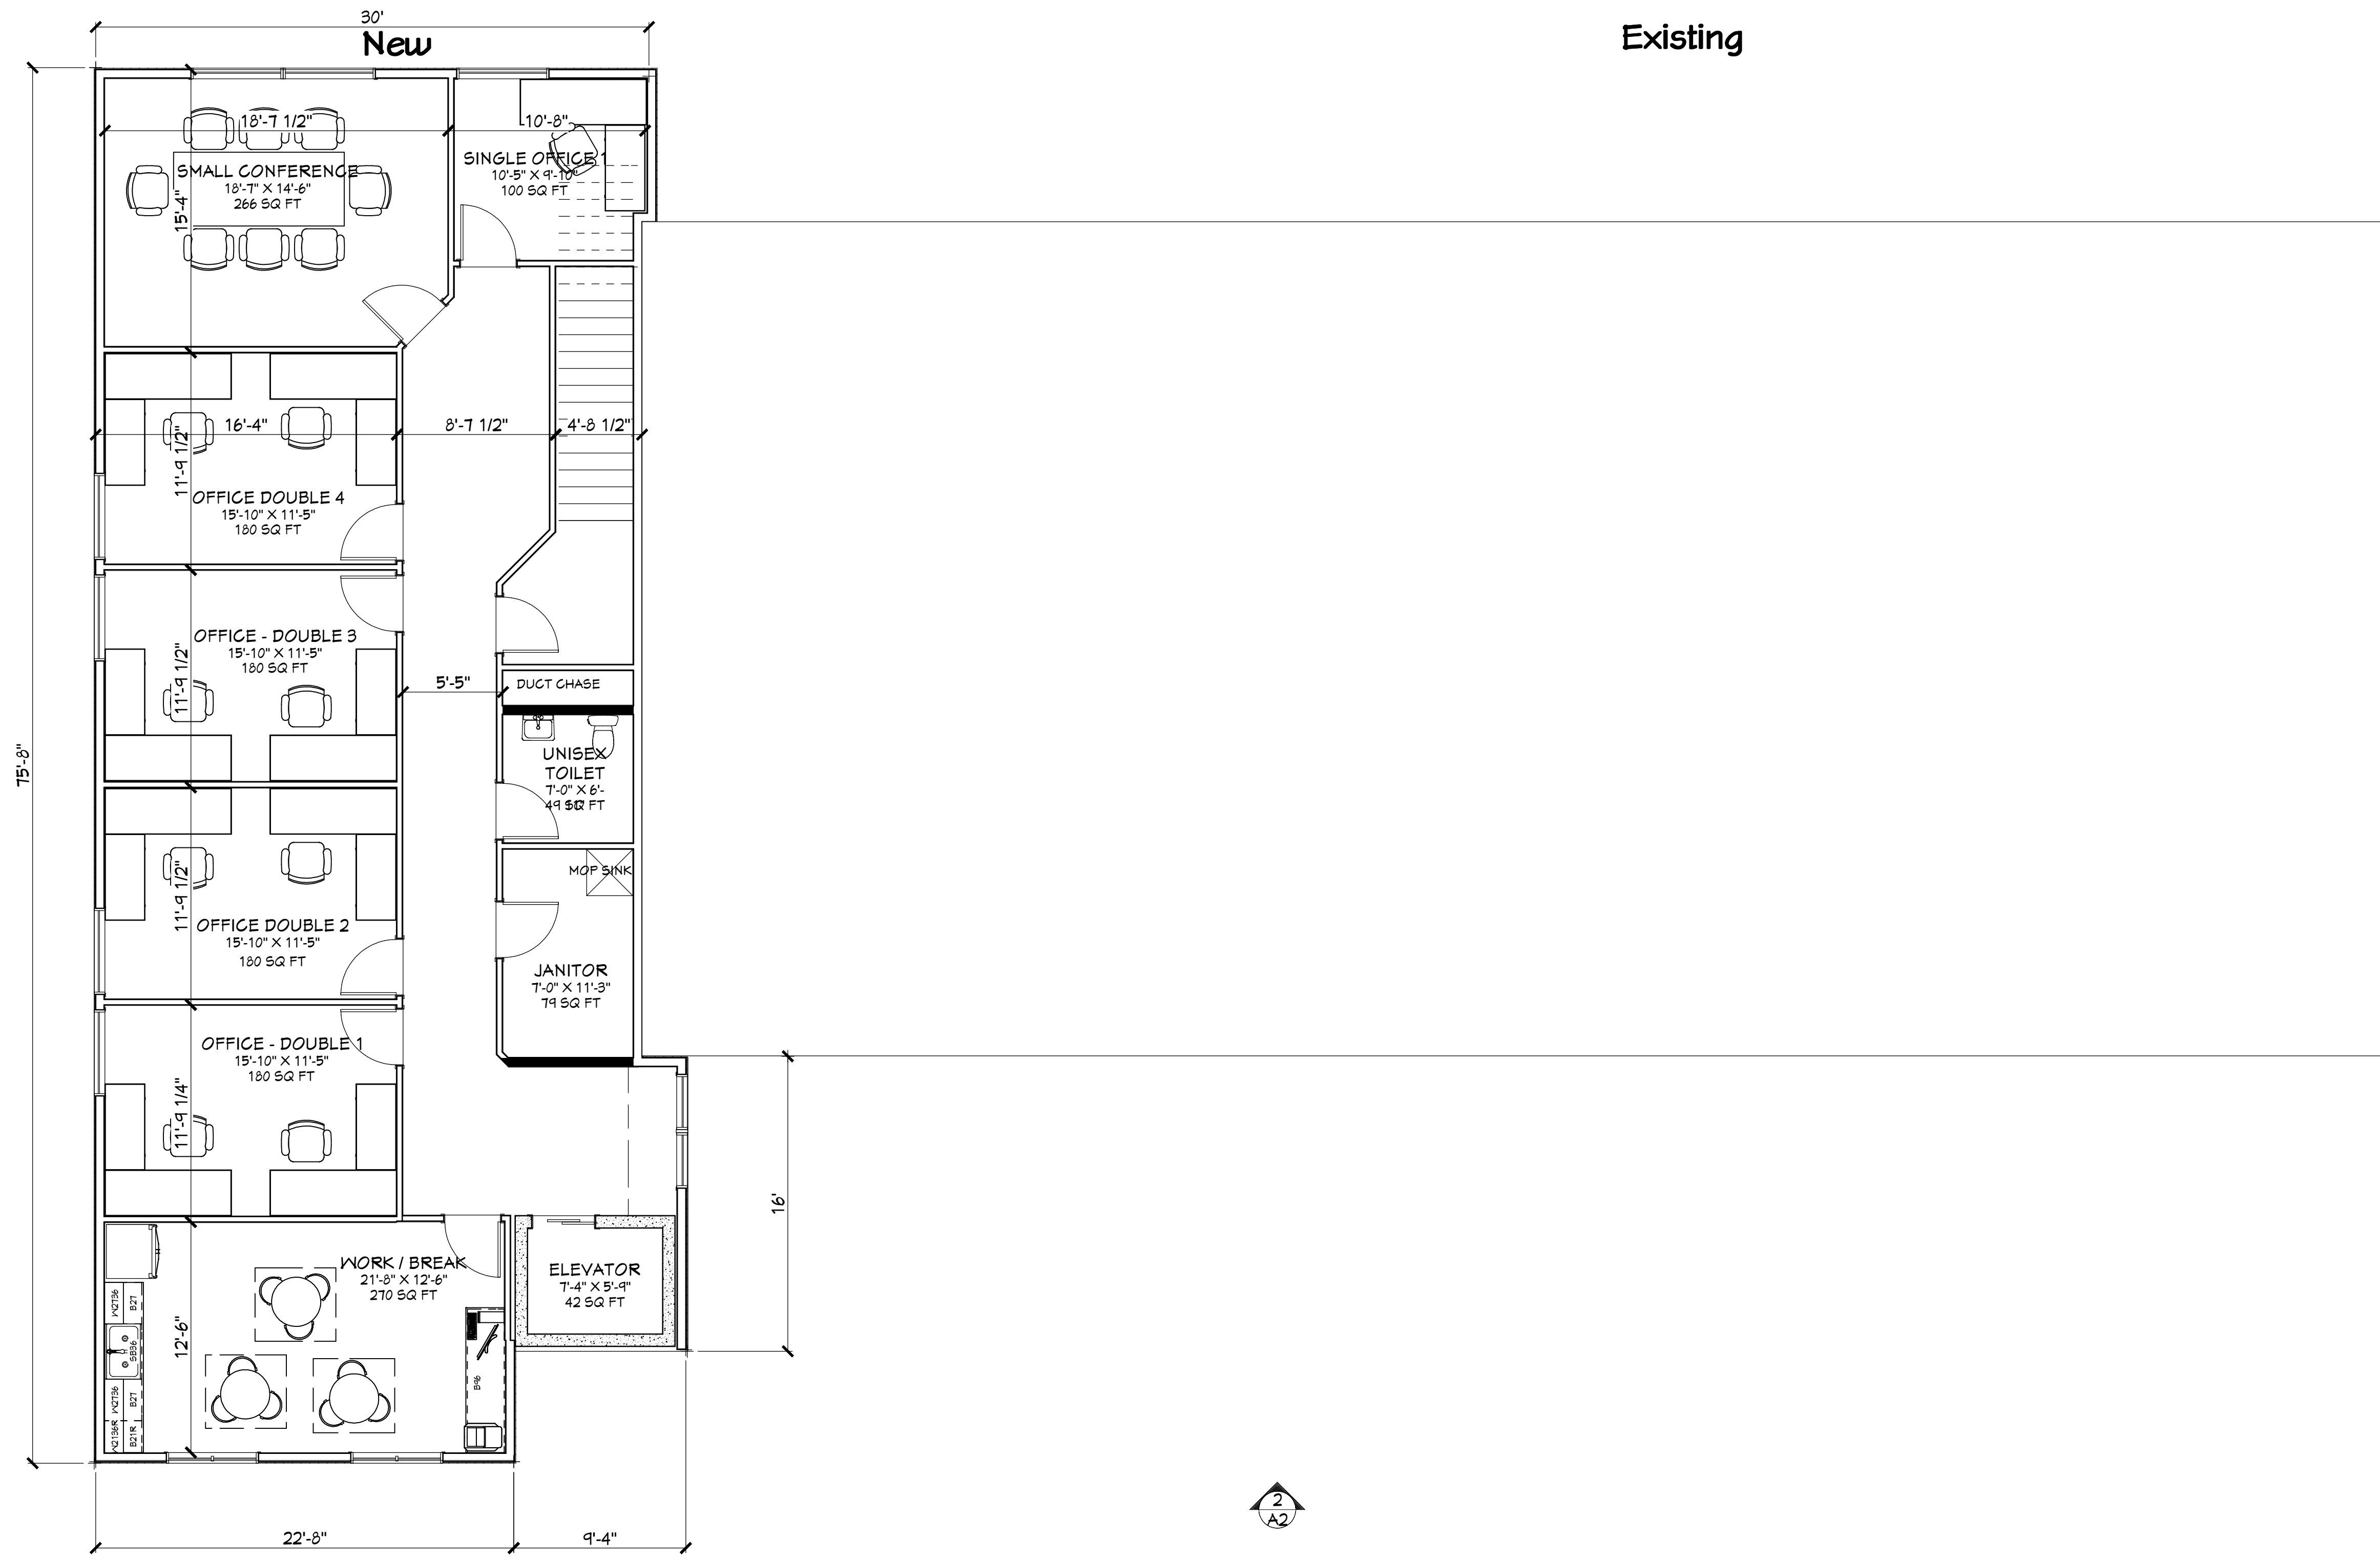

NEW ADDITION
 CHILEDA TRAINING CENTER
 3176 MORMON COULEE ROAD
 LA CROSSE, WISCONSIN 54601

DATE:
 4/13/2022


SCALE:
 As noted if
 printed at
 24" x 36"

SHEET:
A3
 PRELIMINARY


1 THIRD FLOOR PLAN
 A3 3/16" = 1'-0"

Three Story Concept

4/13/22

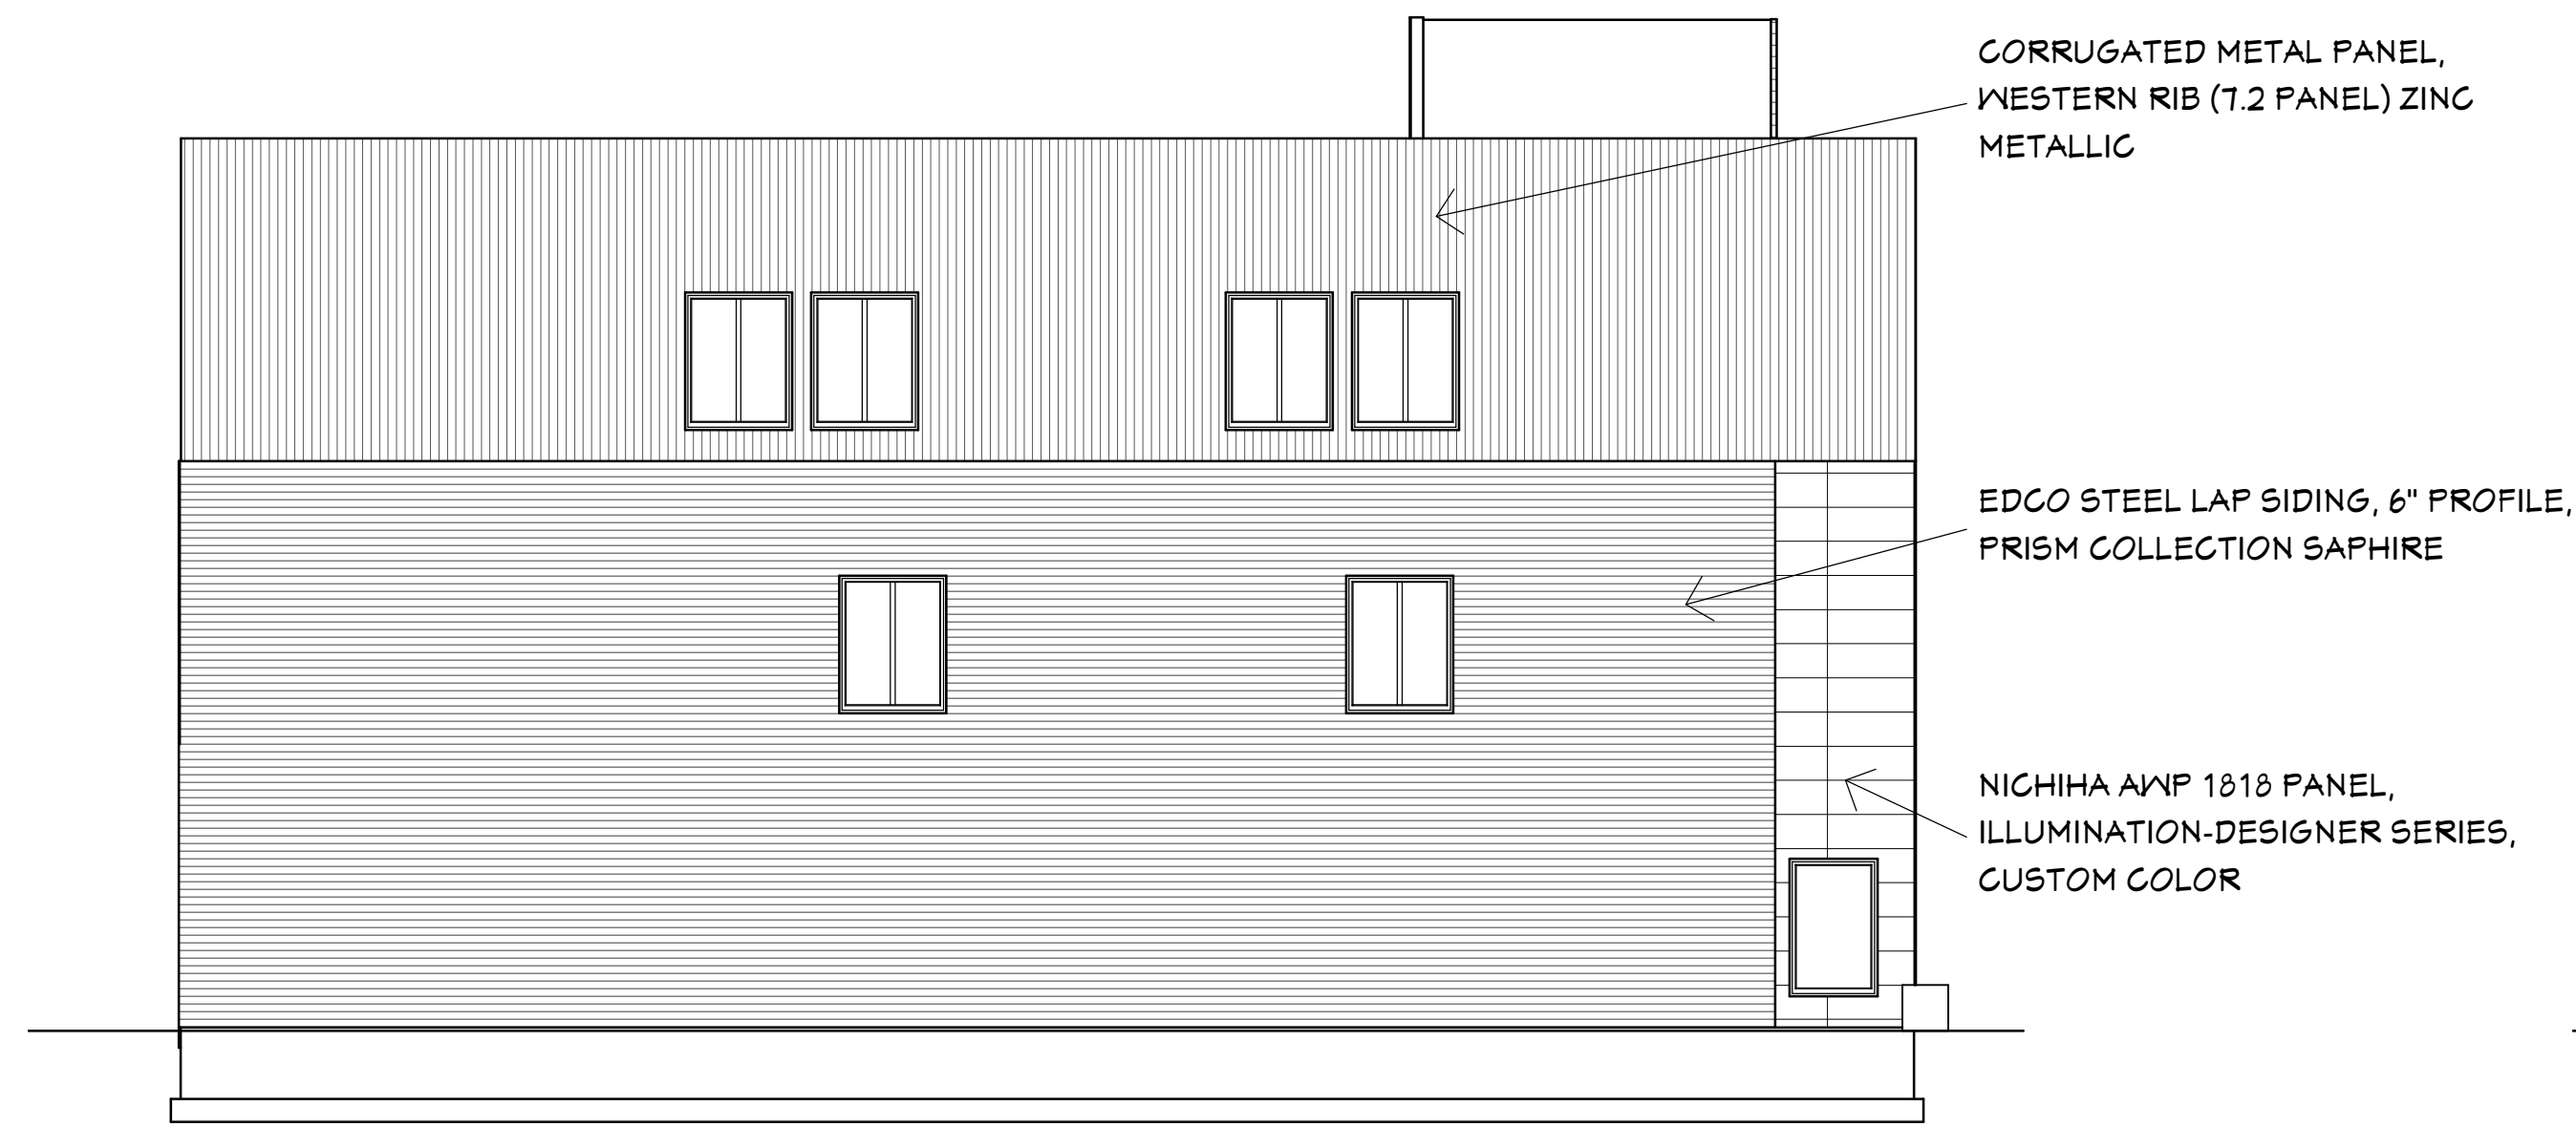


1 EAST ELEVATION
 A4 1/8" = 1'-0"

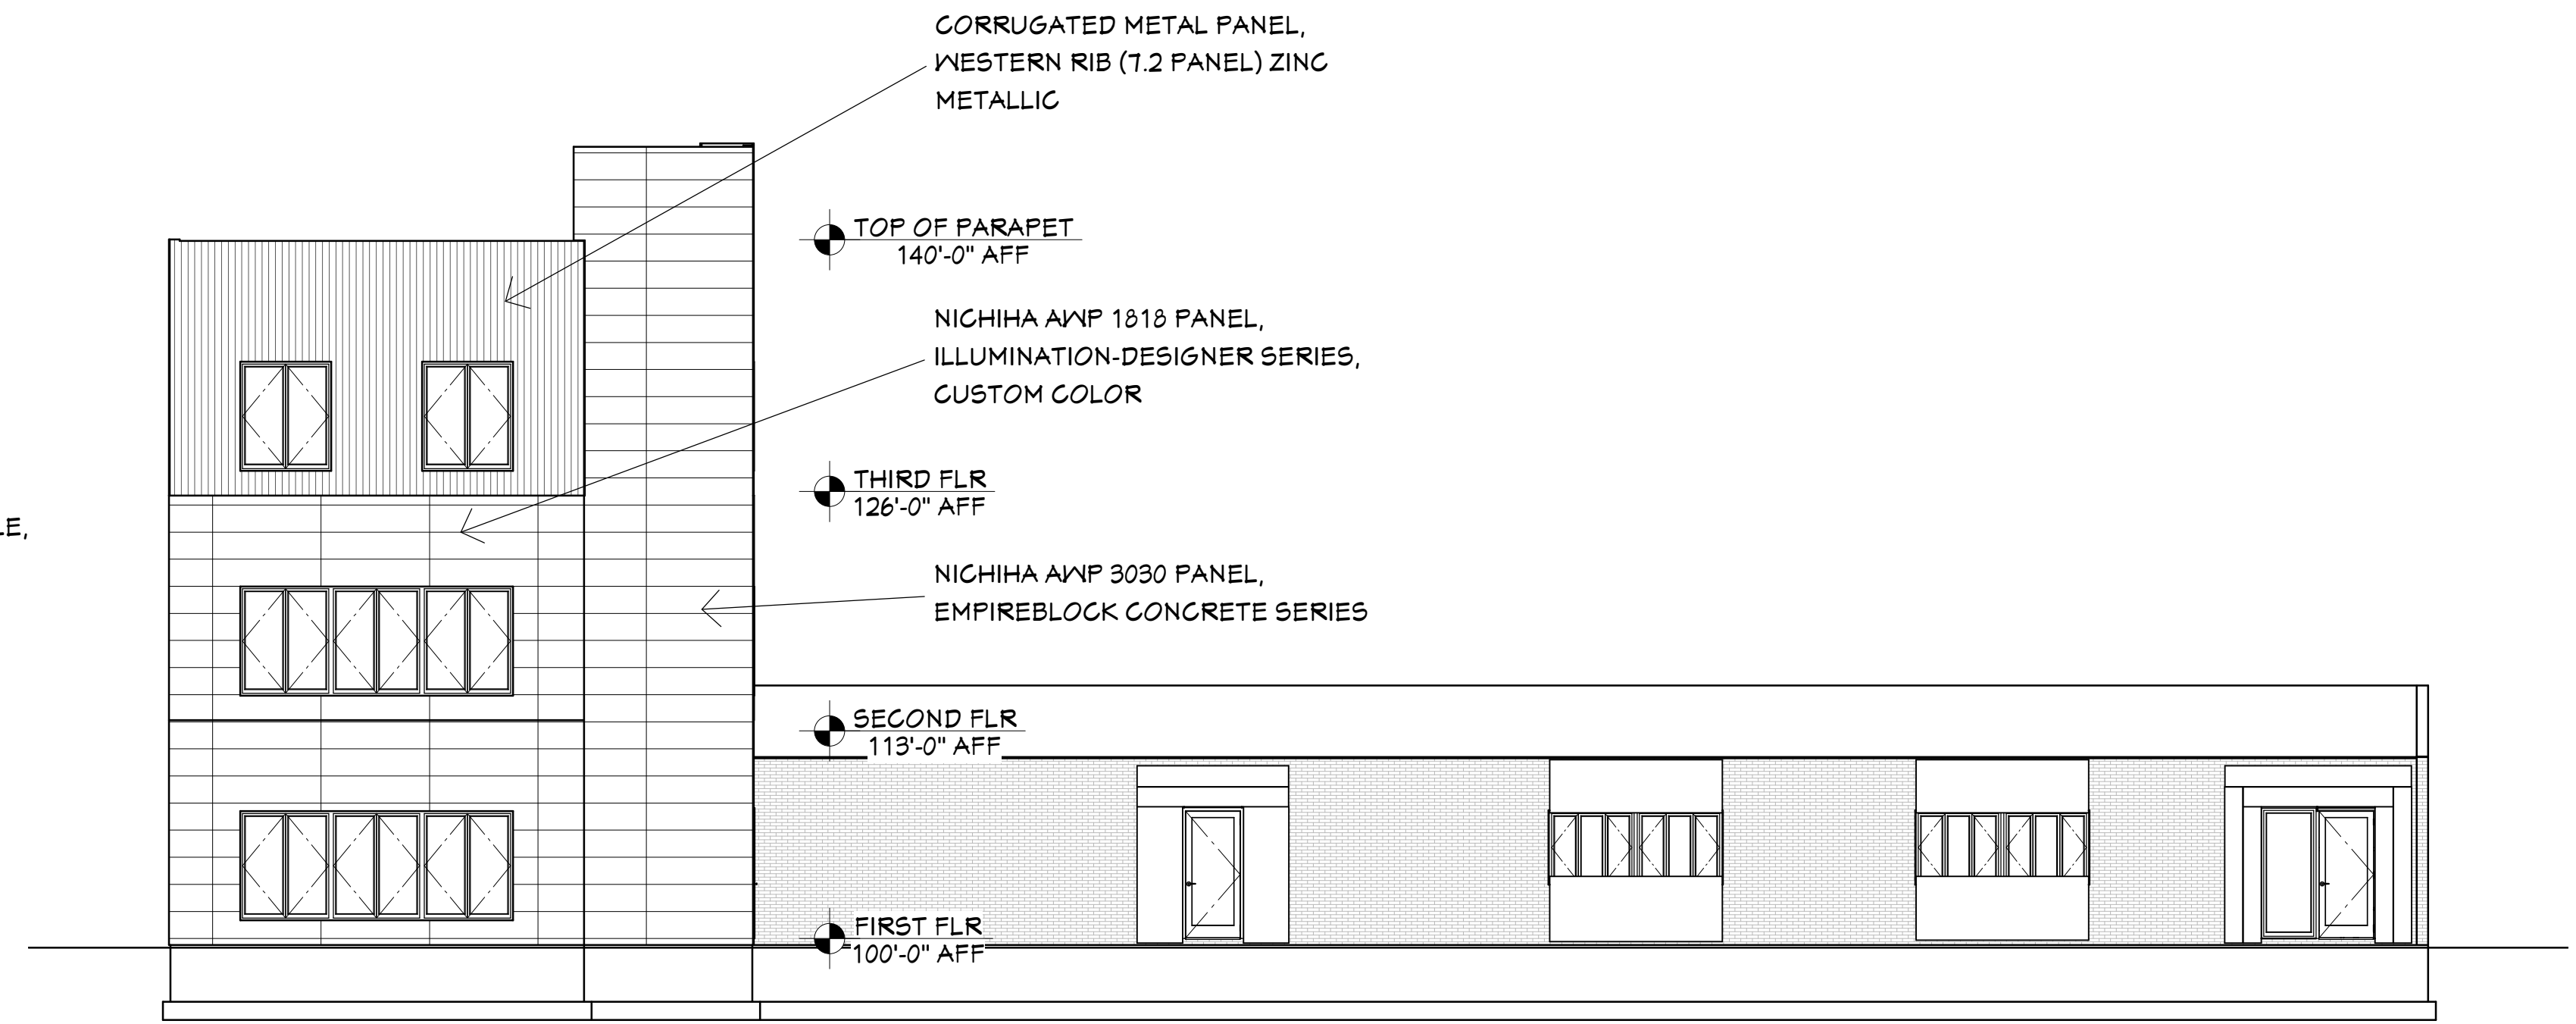

New Existing

2 NORTH ELEVATION
 A4 1/8" = 1'-0"

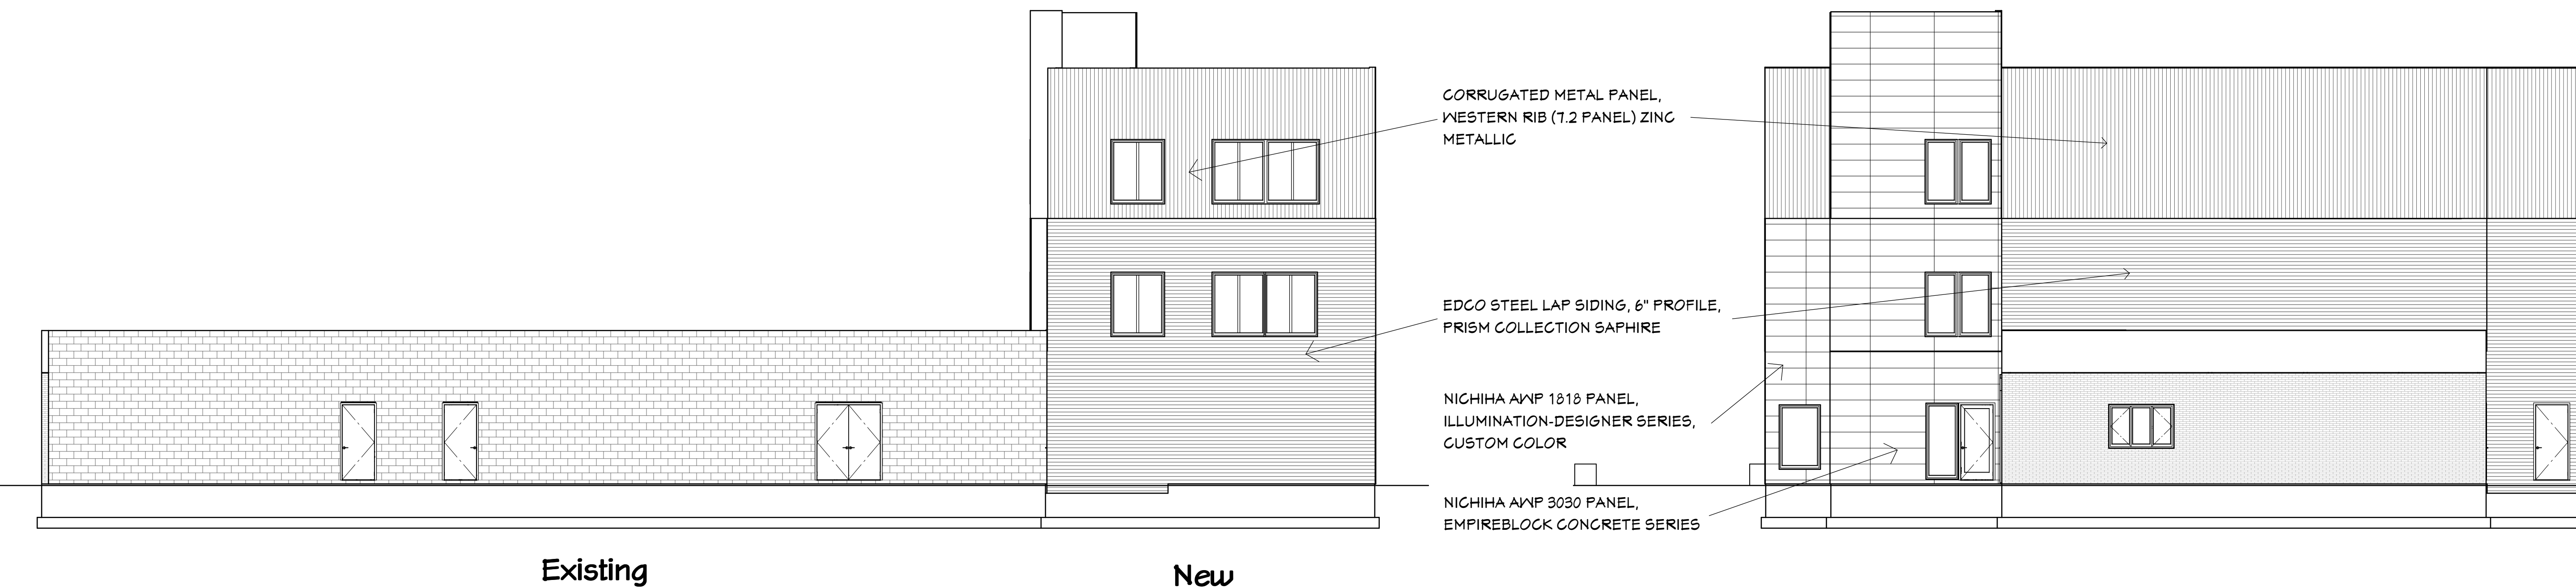

Existing New

3 SOUTH ELEVATION
 A4 1/8" = 1'-0"

4 WEST ELEVATION
 A4 1/8" = 1'-0"

NEW ADDITION
 CHILEDA TRAINING CENTER
 3176 MORMON COULEE ROAD
 LA CROSSE, WISCONSIN 54601

DATE:
 4/13/2022

SCALE:
 As noted if
 printed at
 24" x 36"

SHEET:

A4

PRELIMINARY

Three Story Concept



1 STREET VIEW



2 STREET VIEW

DesignFocus LLC
 1577 East Young Drive
 Onalaska, Wisconsin 54650
 Ernie Tourville, Architect 608-780-1826

NEW ADDITION
 CHILEDA TRAINING CENTER
 3176 MORMON COULEE ROAD
 LA CROSSE, WISCONSIN 54601

DATE:
 4/13/2022

SCALE:
 As noted if
 printed at
 24" x 36"

SHEET:

A5

PRELIMINARY

Three Story Concept

4/20/22