


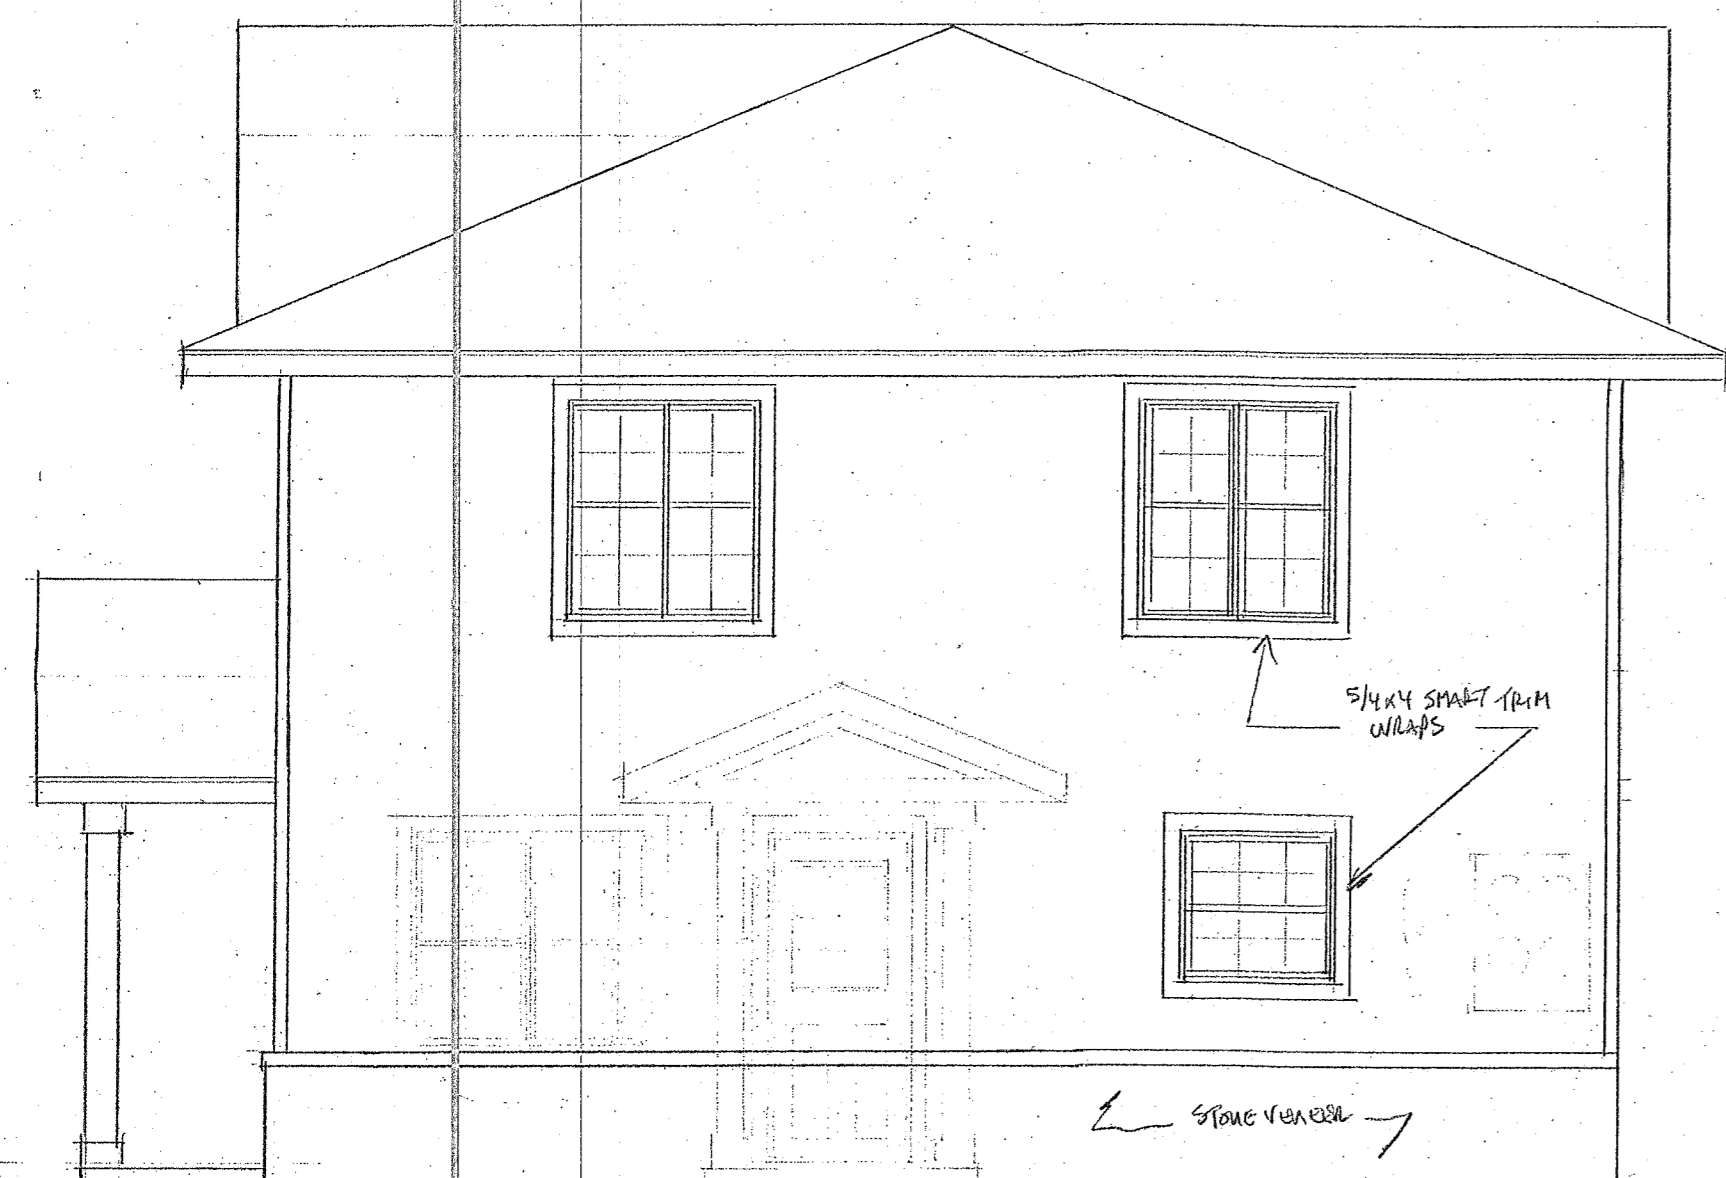


DENTON ST. STREET ELEVATION



FRONT ELEVATION (NOT TO SCALE)



SIDE ELEVATION

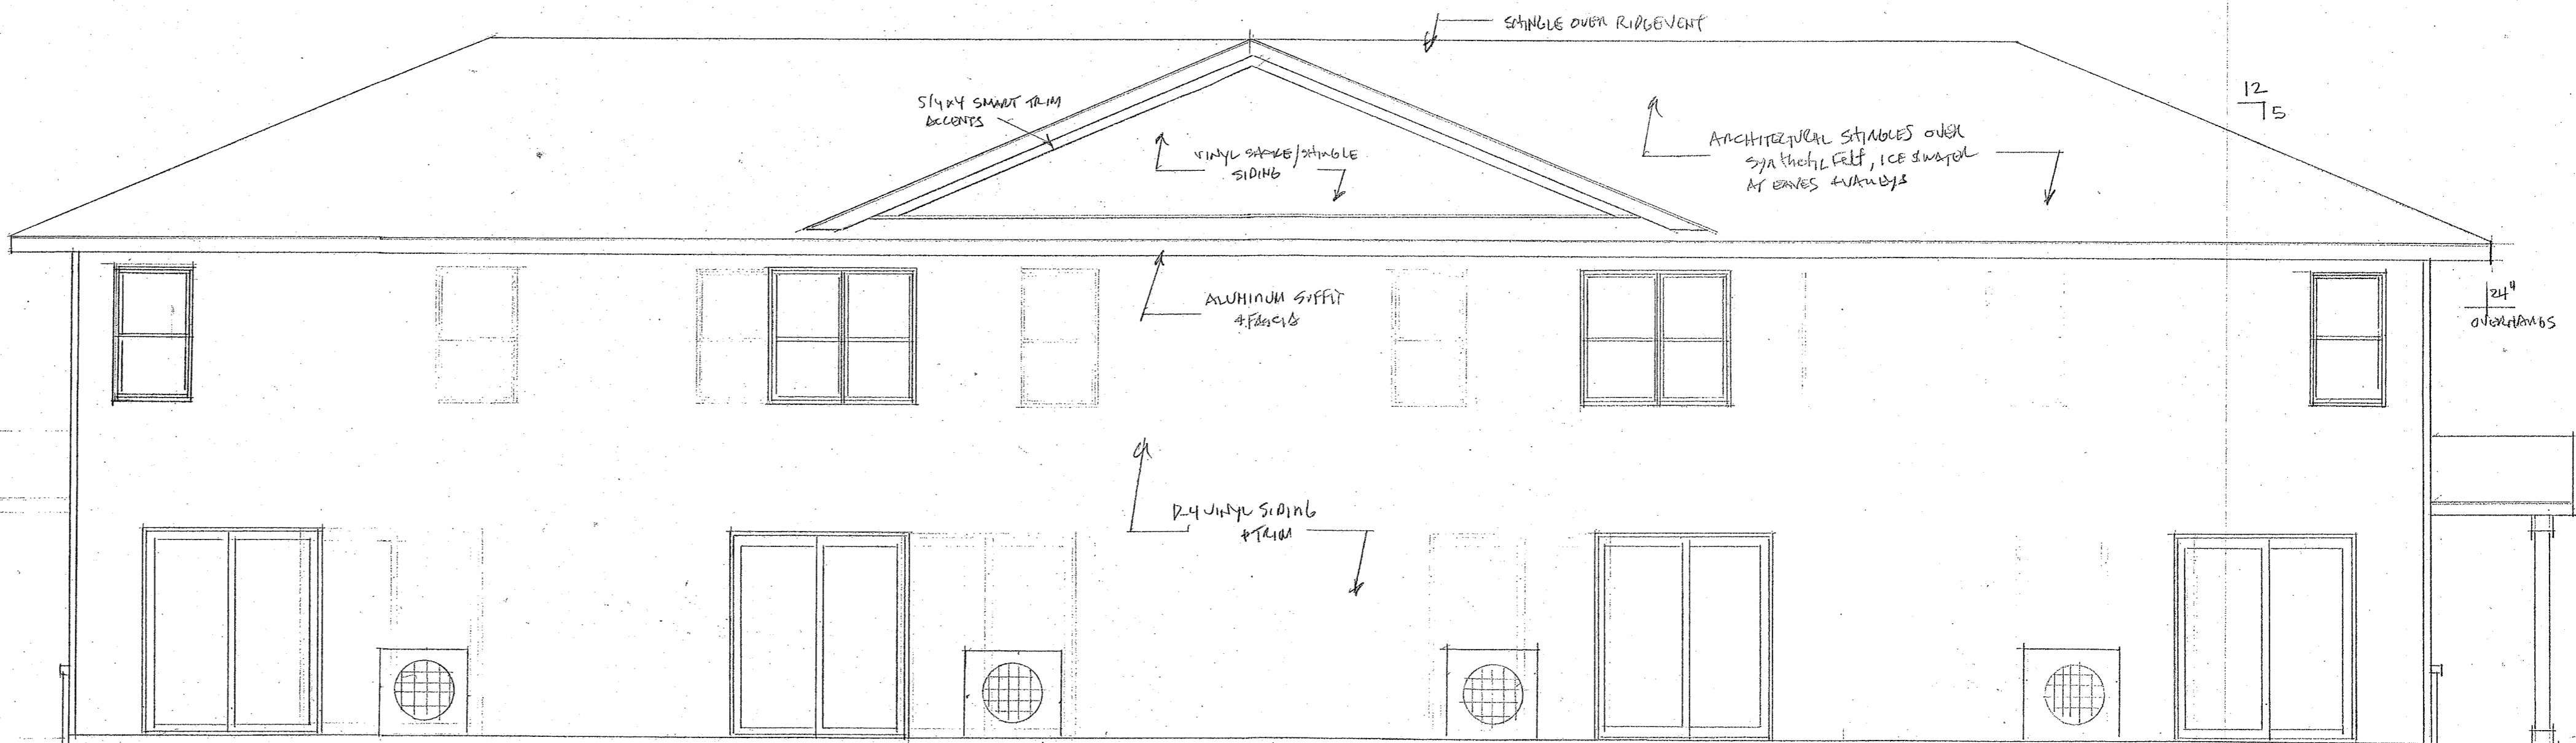

REAR ELEVATION (NOT TO SCALE)

4 UNIT APARTMENT BUILDING FOR STONE SCHUCHT  
 EASTENDING DENTON ST. LA CROSS, WI  
 DATE: 12-01-01  
 DRAWN BY: JHT  
 SCALE: 1/4" = 1'-0"