


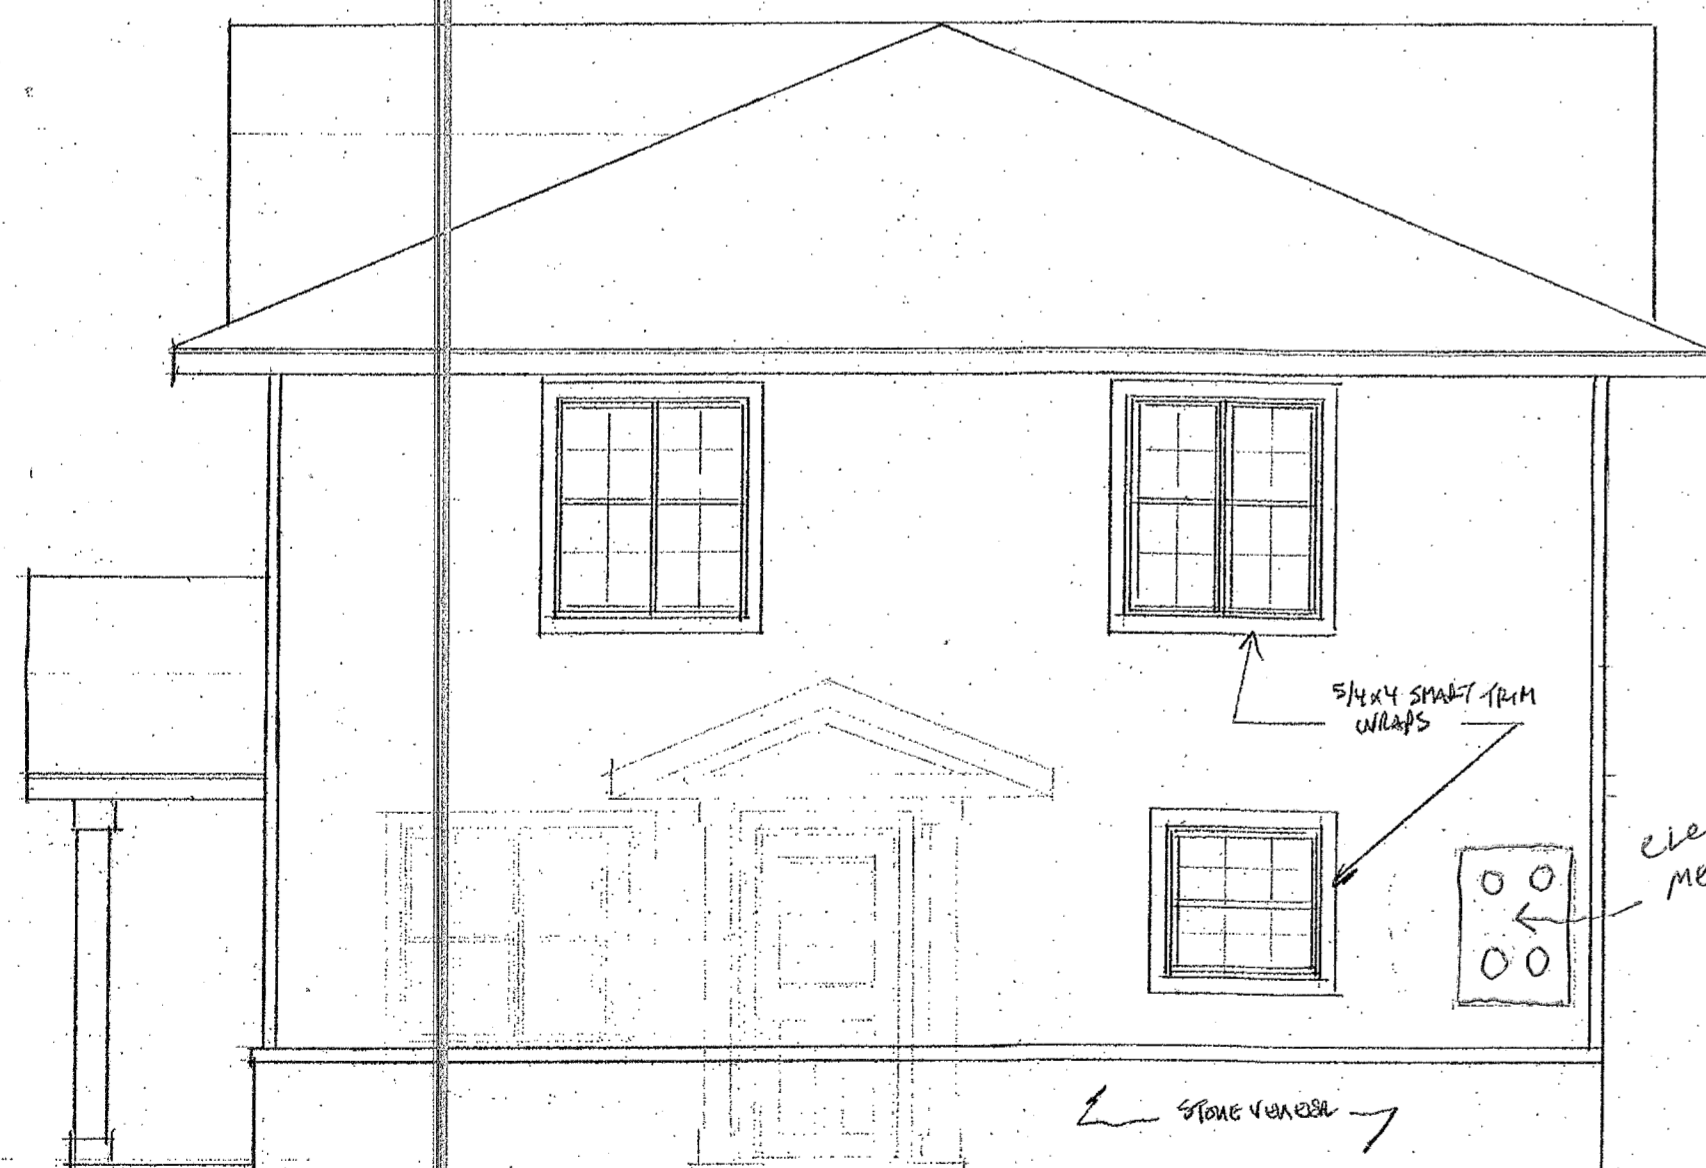


DENTON ST. STREET ELEVATION



FRONT ELEVATION (NOT TO SCALE)



ALLEY ELEVATION

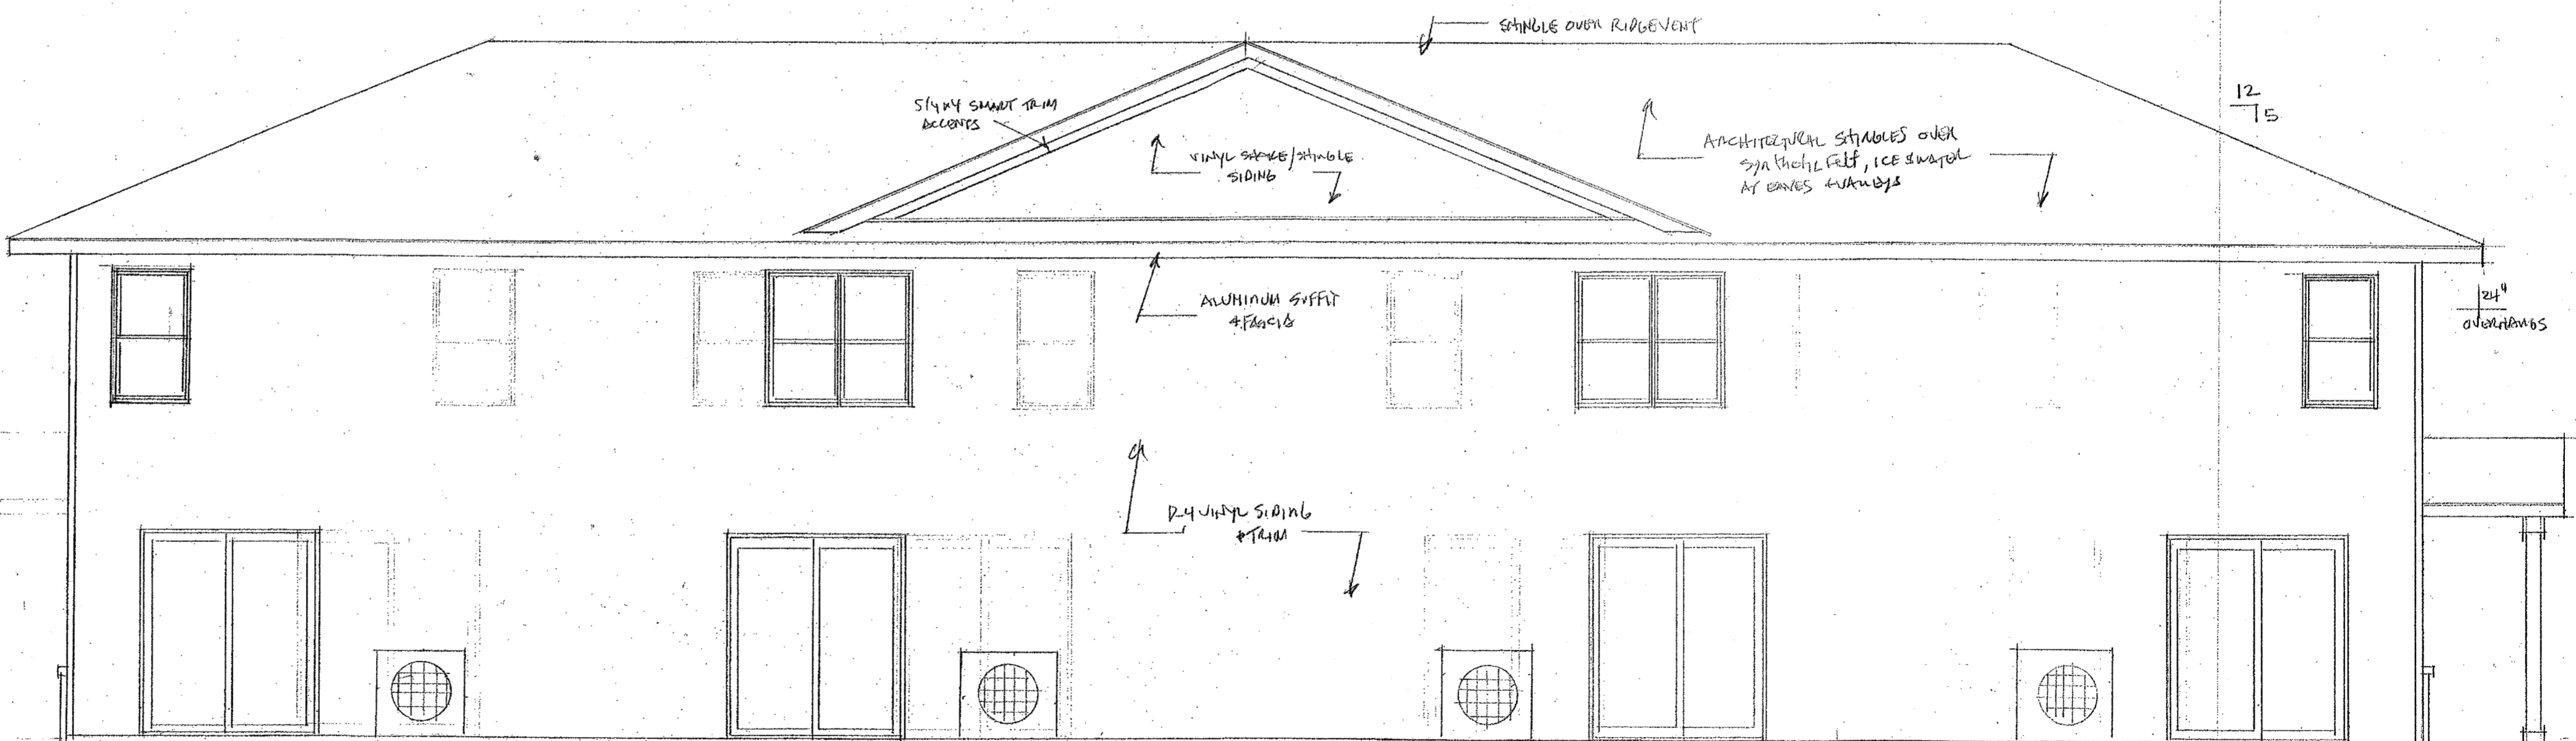

REAR ELEVATION (NOT TO SCALE)

4 UNIT APARTMENT BUILDING FOR STREET SCHLICHT  
 BASEBUILDING DENTON ST LA CROSSE, WI  
 DATE: 12-01-21  
 DRAWN BY: JMT  
 SCALE: 1/4" = 1'-0"