




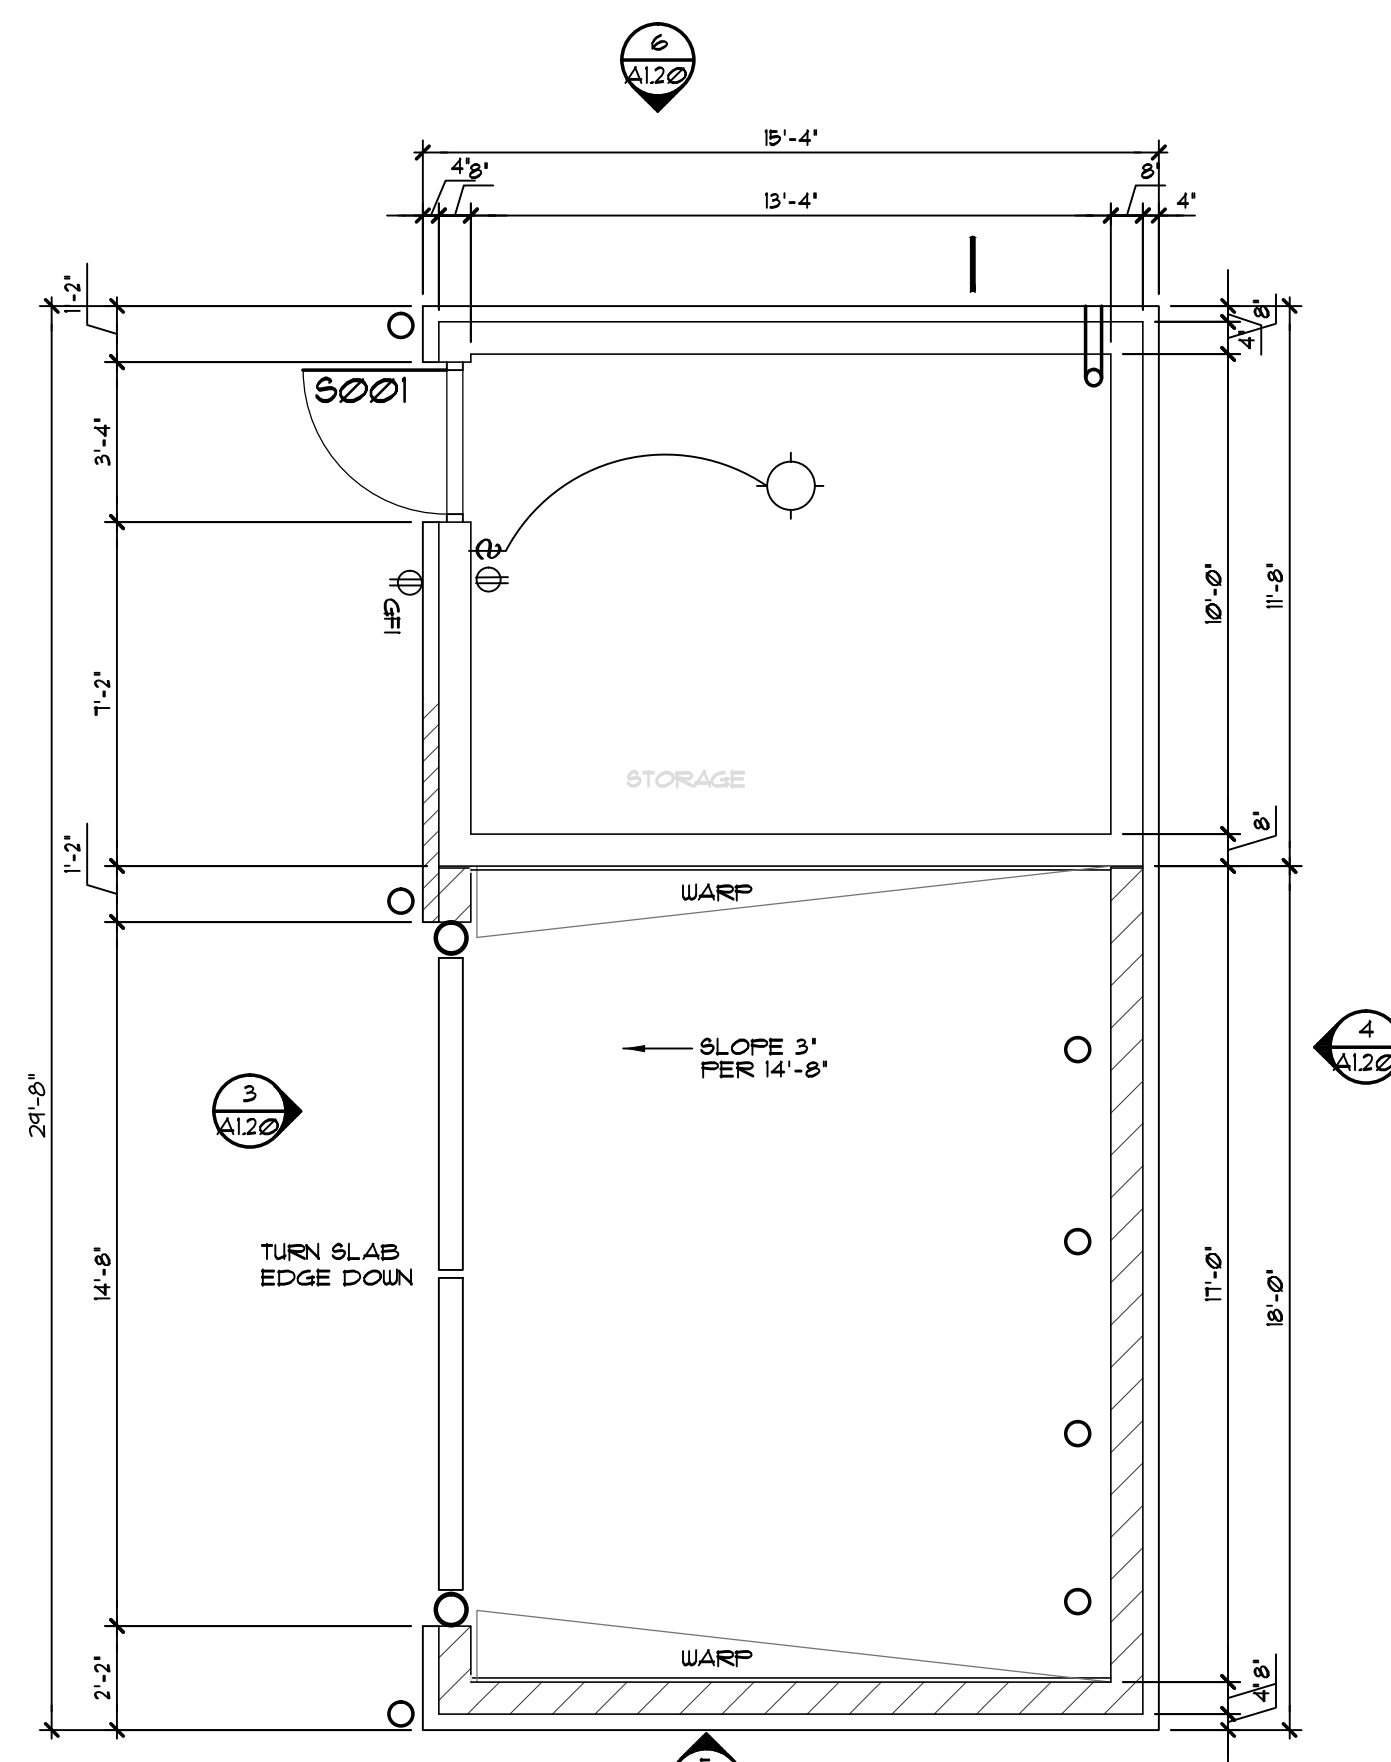

GARY BRINK & ASSOCIATES
ARCHITECTS
7780 ELMWOOD AVE. STE. 204
MIDDLETON, WI 53562
608-829-1750
608-829-3056 (FAX)

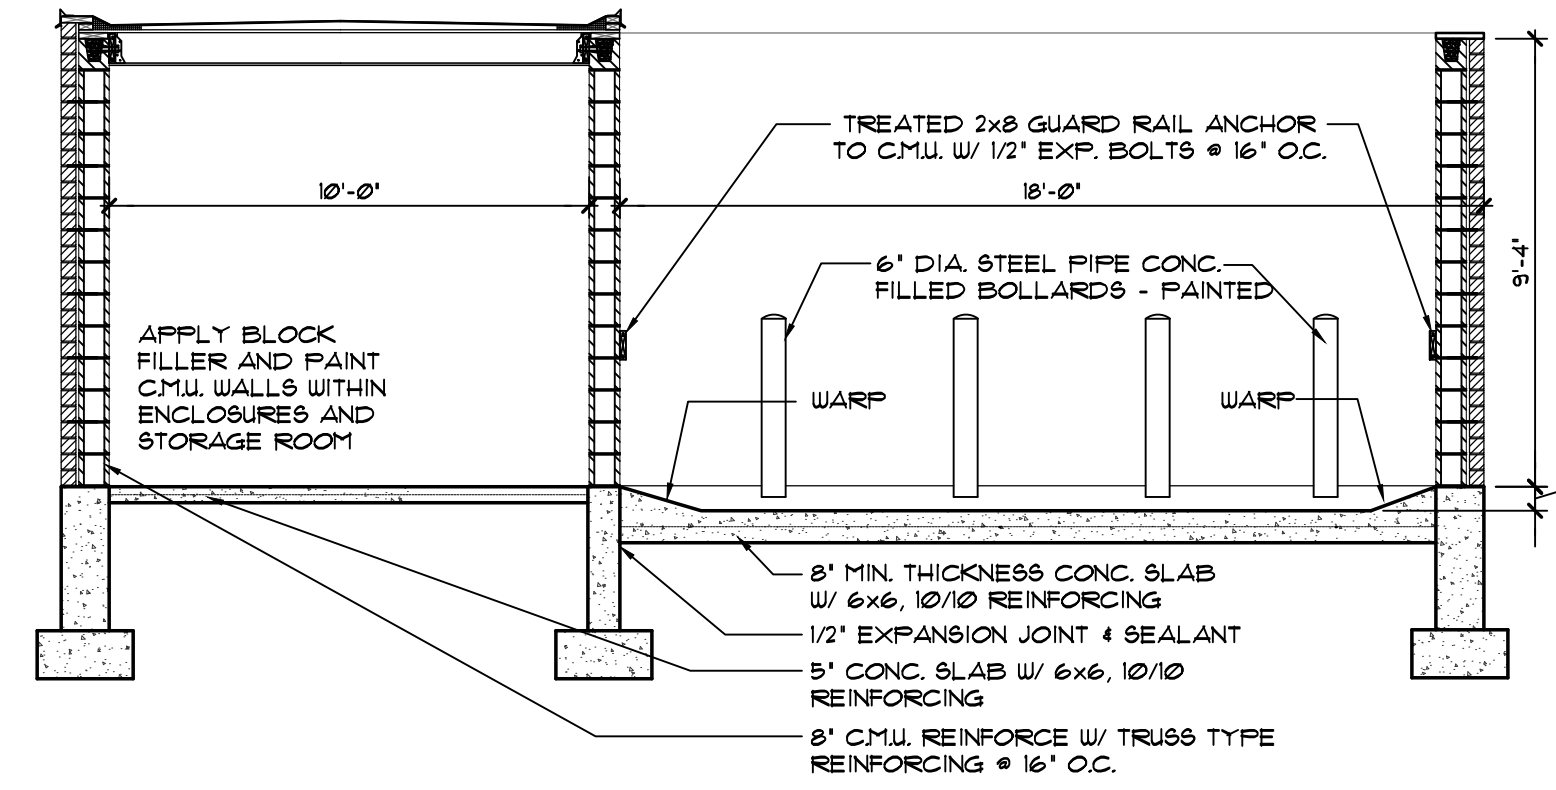


1 TRASH ENCLOSURE & STORAGE BUILDING PLAN
SCALE: 1/4"=1'-0"

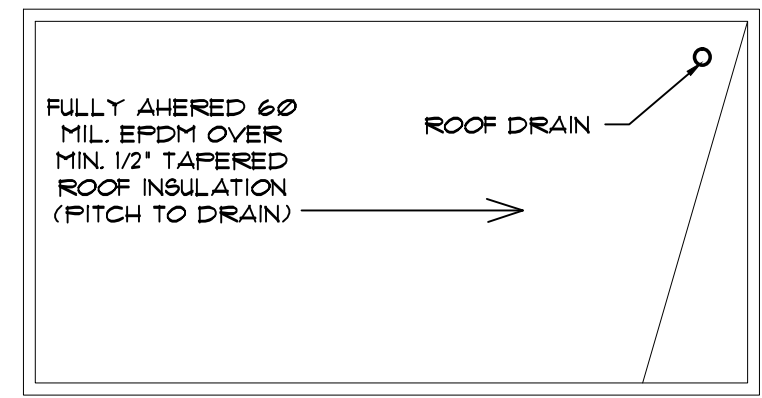


2 SECTION THRU TRASH ENCLOSURE & STORAGE BUILDING
SCALE: 1/4"=1'-0"


ROOF ASSEMBLY:
2x8 RAFTERS @ 16" O.C. W/
3" T&G PLYWOOD W/
TAPERED ROOF
INSULATION & 60 MIL
FULLY ADHERED EPDM

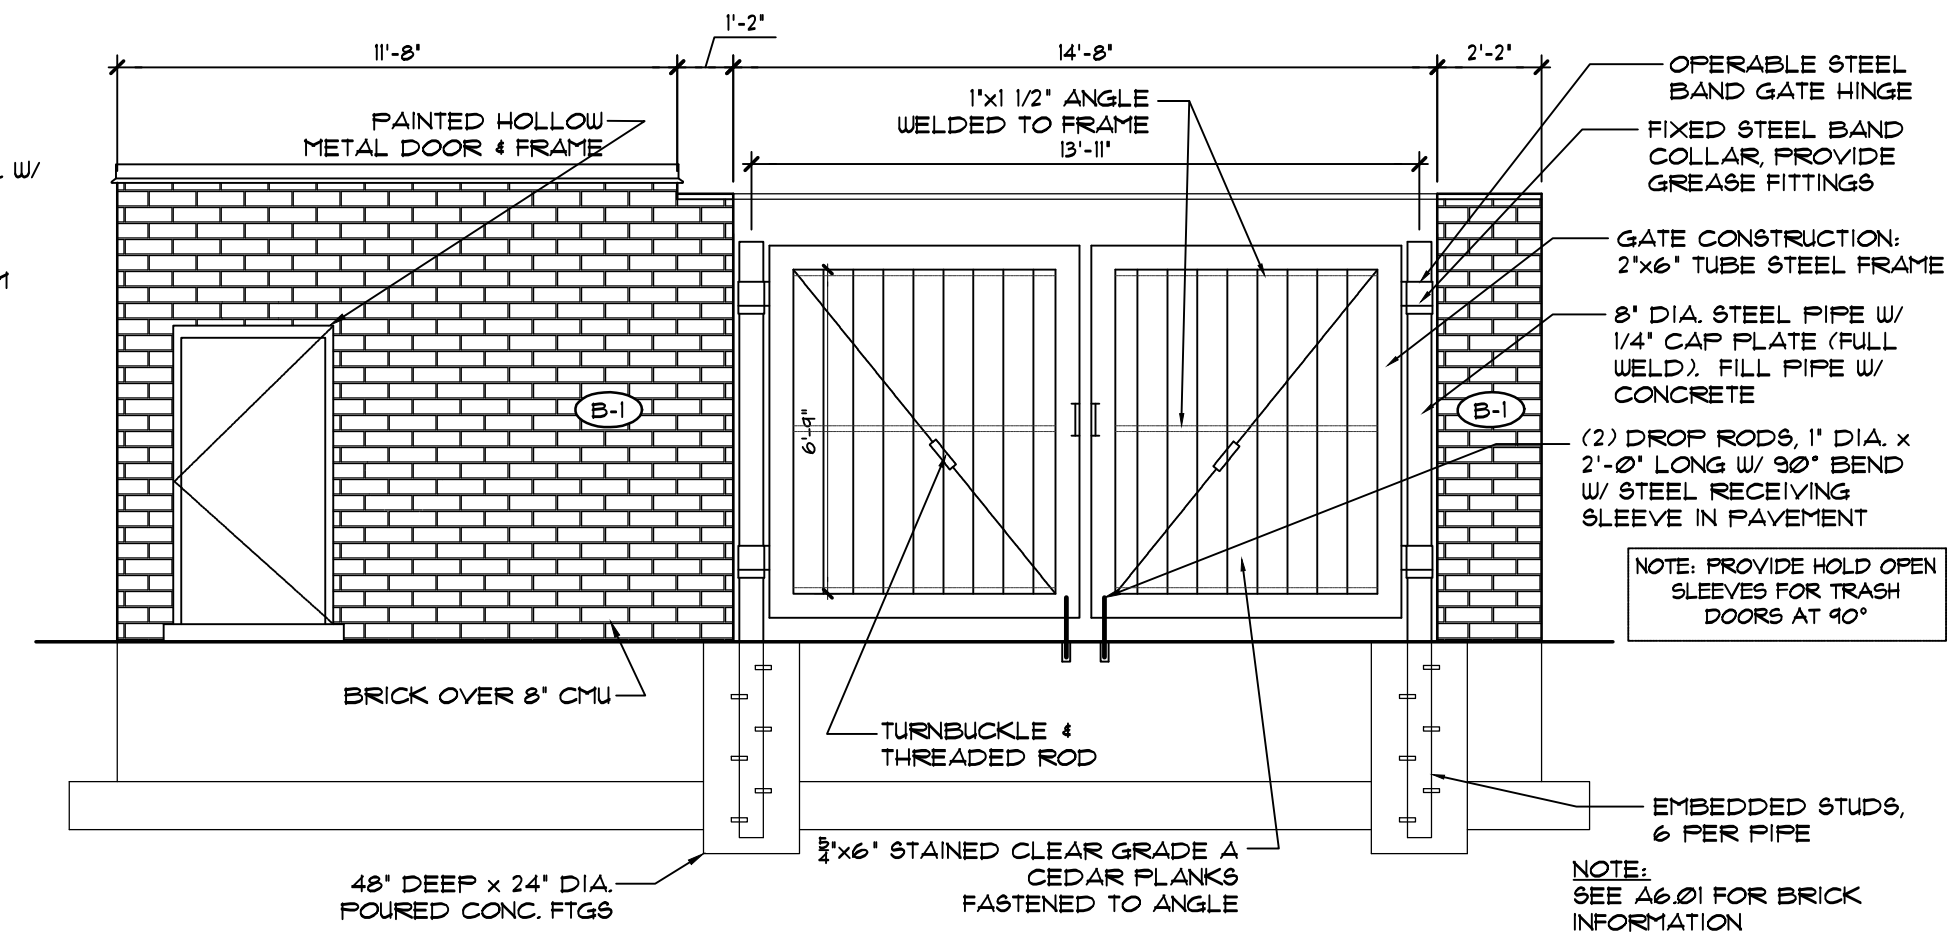


3 TRASH ENCLOSURE & STORAGE BUILDING - SOUTH ELEVATION
SCALE: 1/4"=1'-0"

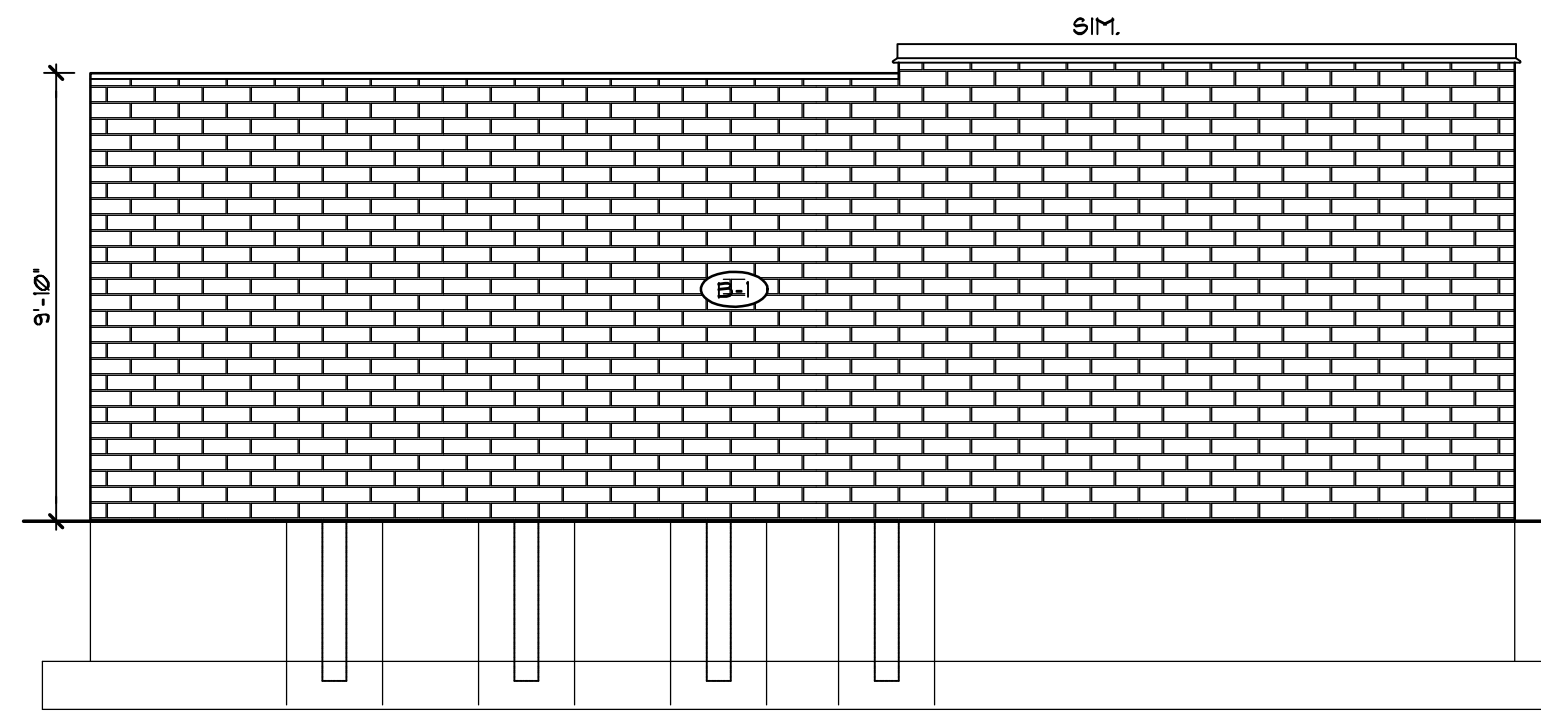


4 TRASH ENCLOSURE & STORAGE BUILDING - NORTH ELEVATION
SCALE: 1/4"=1'-0"

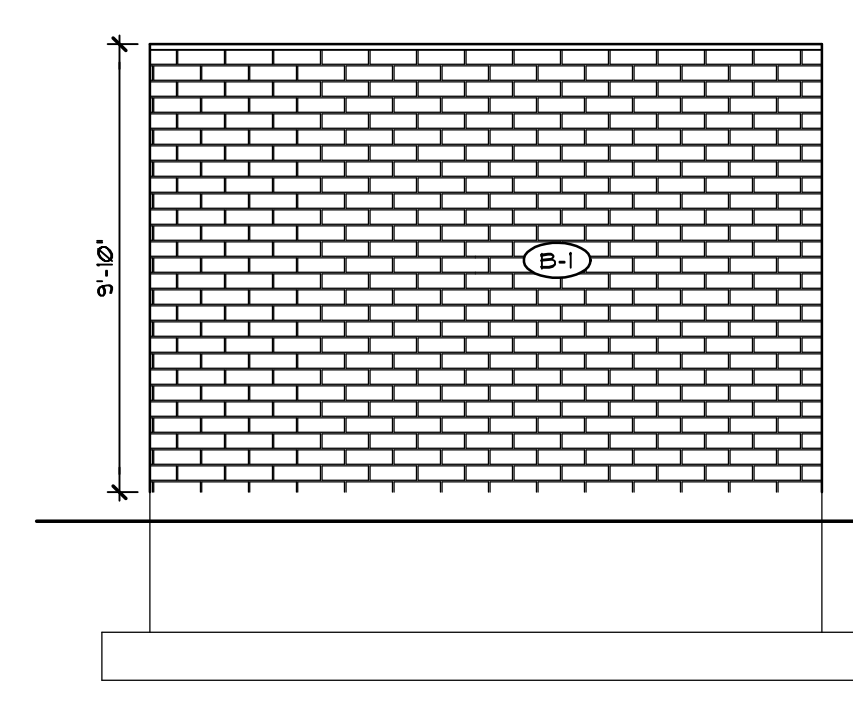


5 TRASH ENCLOSURE EAST ELEVATION
SCALE: 1/4"=1'-0"

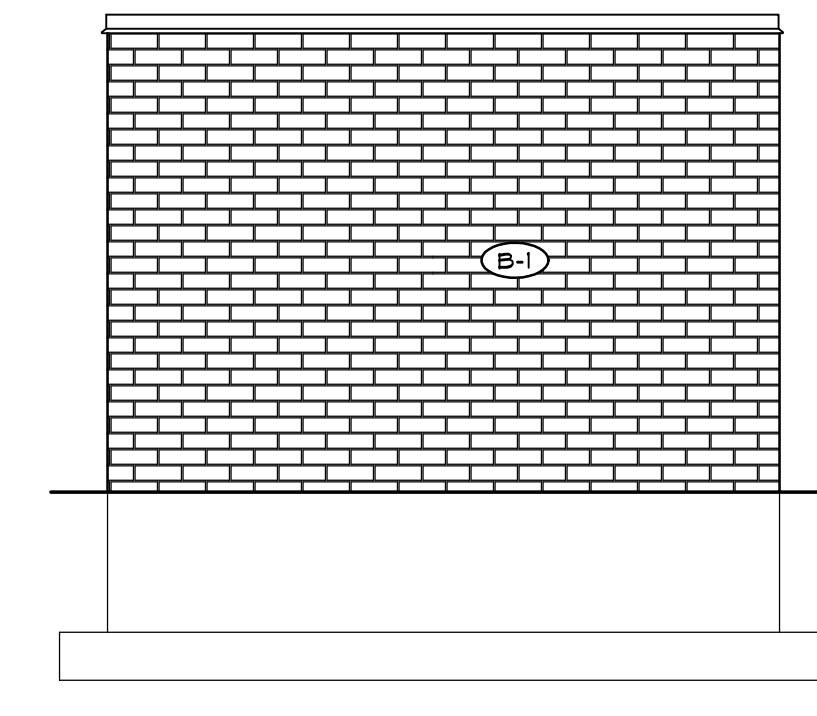


6 STORAGE BUILDING WEST ELEVATION
SCALE: 1/4"=1'-0"

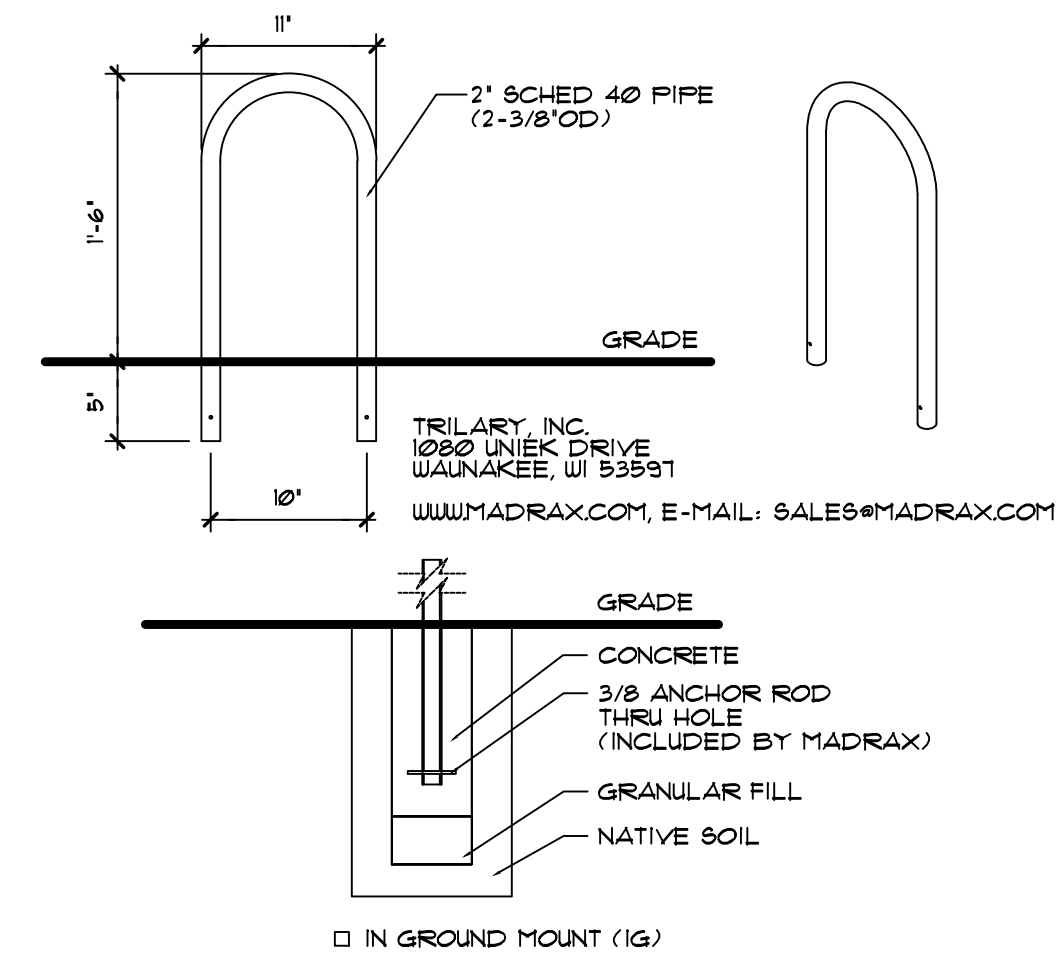

20 DETAIL - TYPICAL BIKE RACK
SCALE: NONE

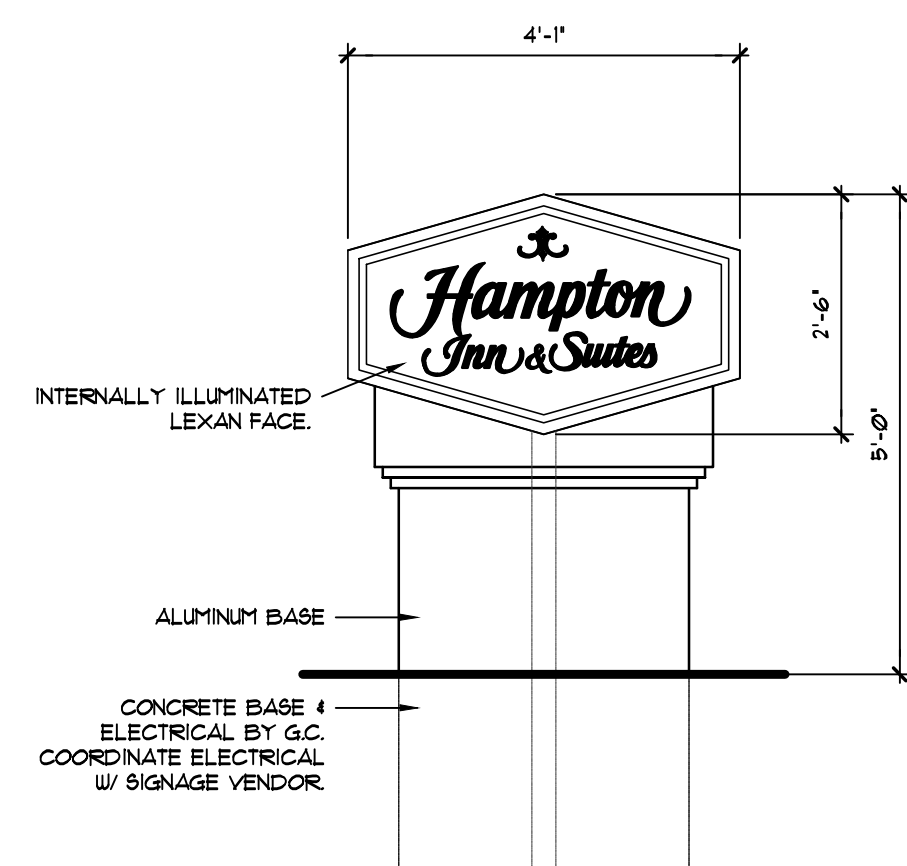

16 DIRECTIONAL SIGN
SCALE: 1/2"=1'-0"

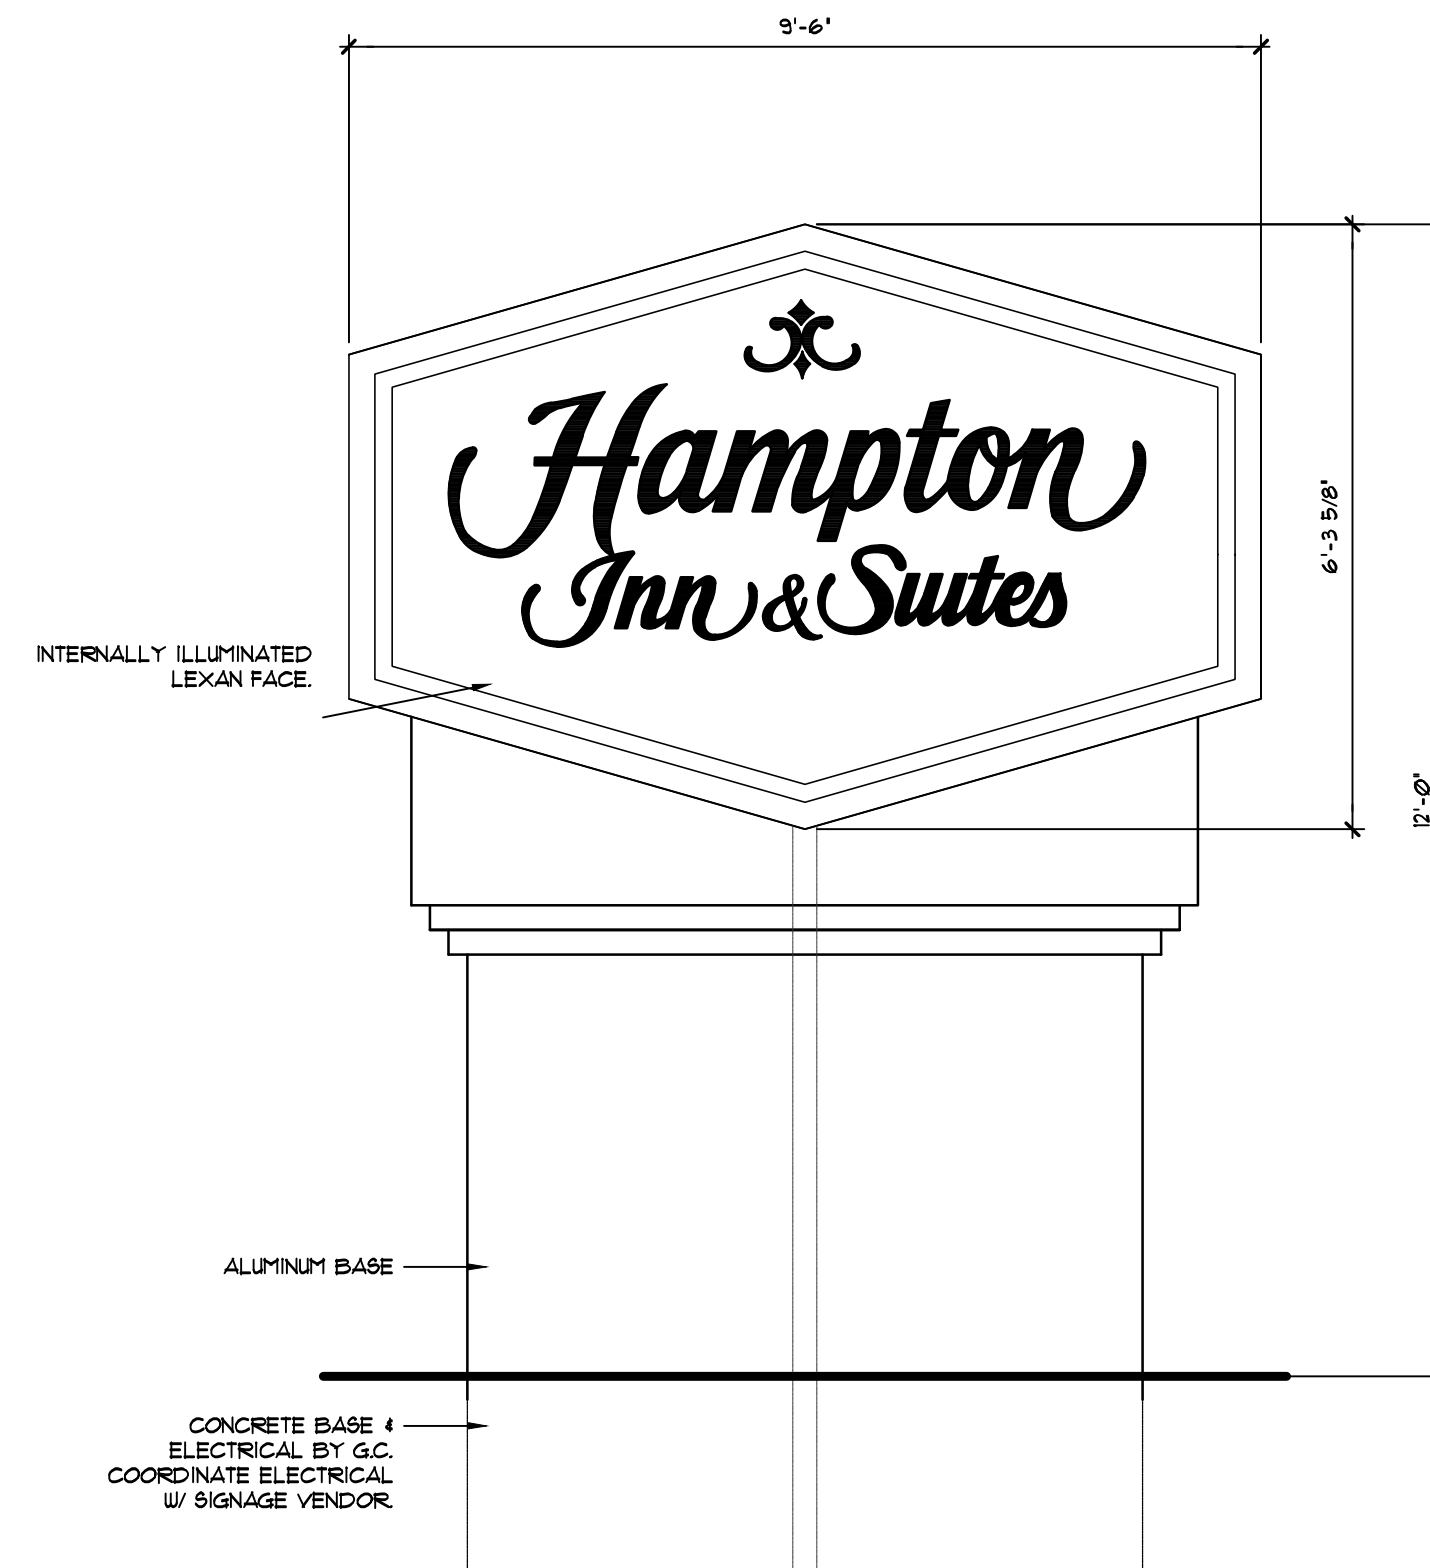

16 D/F HIS-60 MONUMENT SIGN
SCALE: 1/2"=1'-0"

PROJECT: **Hampton Inn & Suites**
NORTH-EAST CORNER OF NORTH 3rd STREET AND La CROSSE STREET
La CROSSE, WISCONSIN 54603
CLIENT: **La CROSSE HOTEL GROUP, LLC**
115 E. MAIN STREET SUITE 210
MADISON, WI 53703

©2014 GARY BRINK & ASSOC.
Any duplication, reproduction, or use by any other party is prohibited unless prior written authorization is received from GARY BRINK & ASSOC.

PROJECT: 201354
DRAWN BY: MB
DATE:
SCALE: AS NOTED

SITE PLAN
DETAILS

A1.20