


3 EAST EXTERIOR ELEVATION
A3 1/8" = 1'-0"



4 WEST EXTERIOR ELEVATION
A3 1/8" = 1'-0"

PREFINISHED ALUMINUM
FASCIA AND SOFFIT
HORIZONTALLY APPLIED
METAL SIDING
STONE VENEER AND
STONE CAP

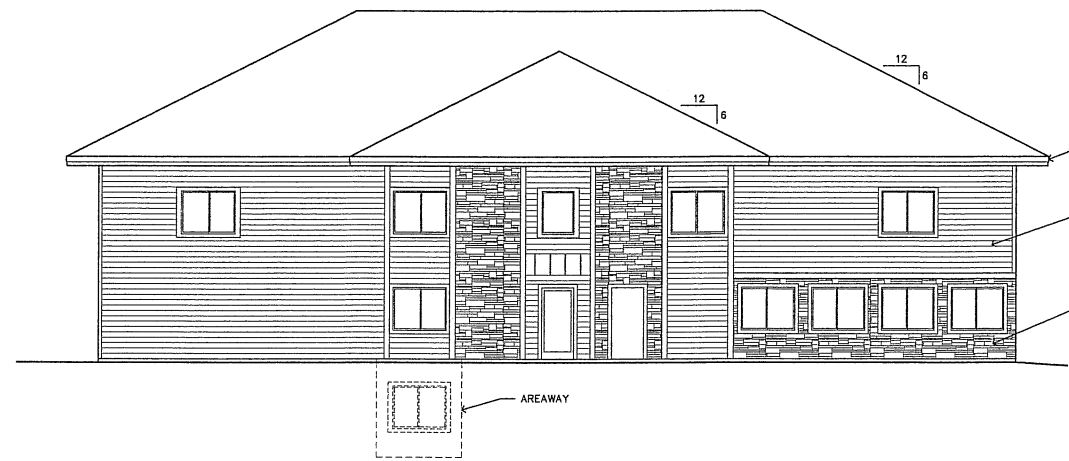


2 SOUTH EXTERIOR ELEVATION
A3 1/8" = 1'-0"

PREFINISHED ALUMINUM
FASCIA AND SOFFIT
HORIZONTALLY APPLIED
METAL SIDING
STONE VENEER AND
STONE CAP



1 NORTH EXTERIOR ELEVATION
A3 1/8" = 1'-0"

PREFINISHED ALUMINUM
FASCIA AND SOFFIT
HORIZONTALLY APPLIED
METAL SIDING

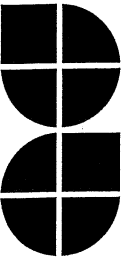

Date :	12.15.16
Drawn by :	KKT
Checked by :	GK
Revisions :	

29 UNIT
APARTMENT
COMPLEX

ROUSH
RENTALS
7th & LA CROSSE ST.
LA CROSSE, WI