



17-1294  
Rev. 10-2-17

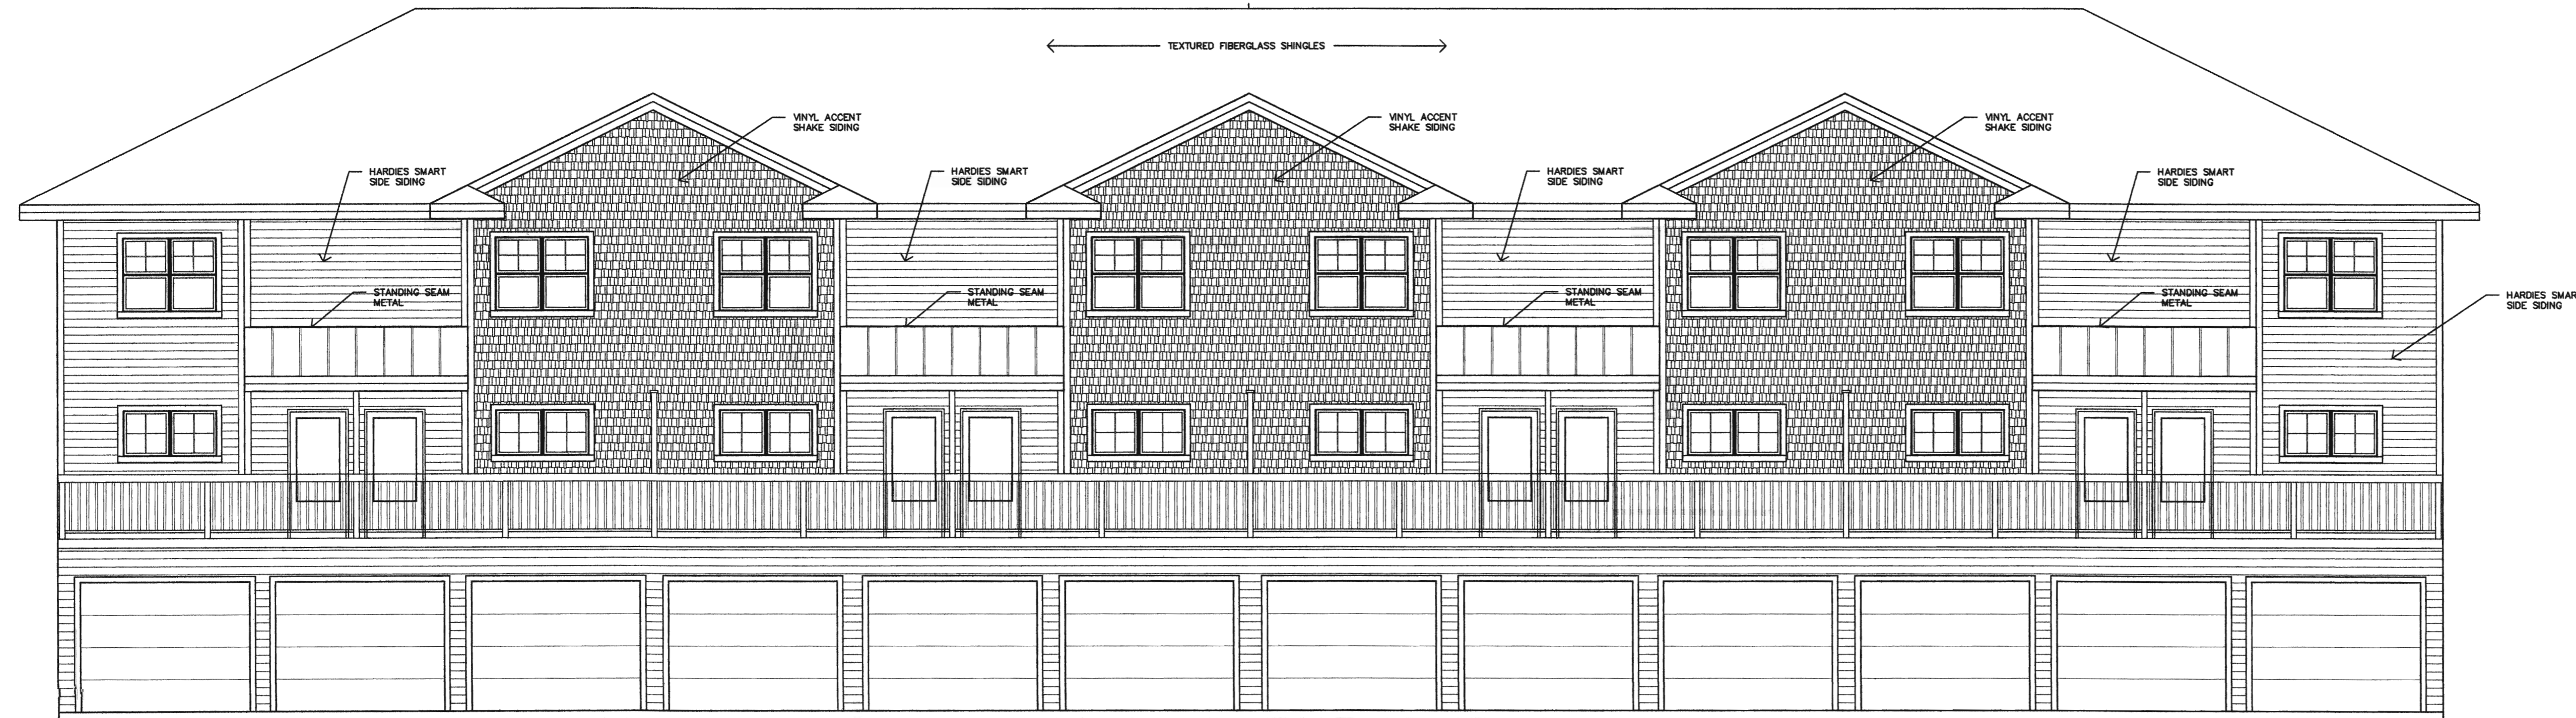


1  
A5 FRONT ELEVATION  
3/16" = 1'-0"



2  
A5 REAR ELEVATION  
3/16" = 1'-0"

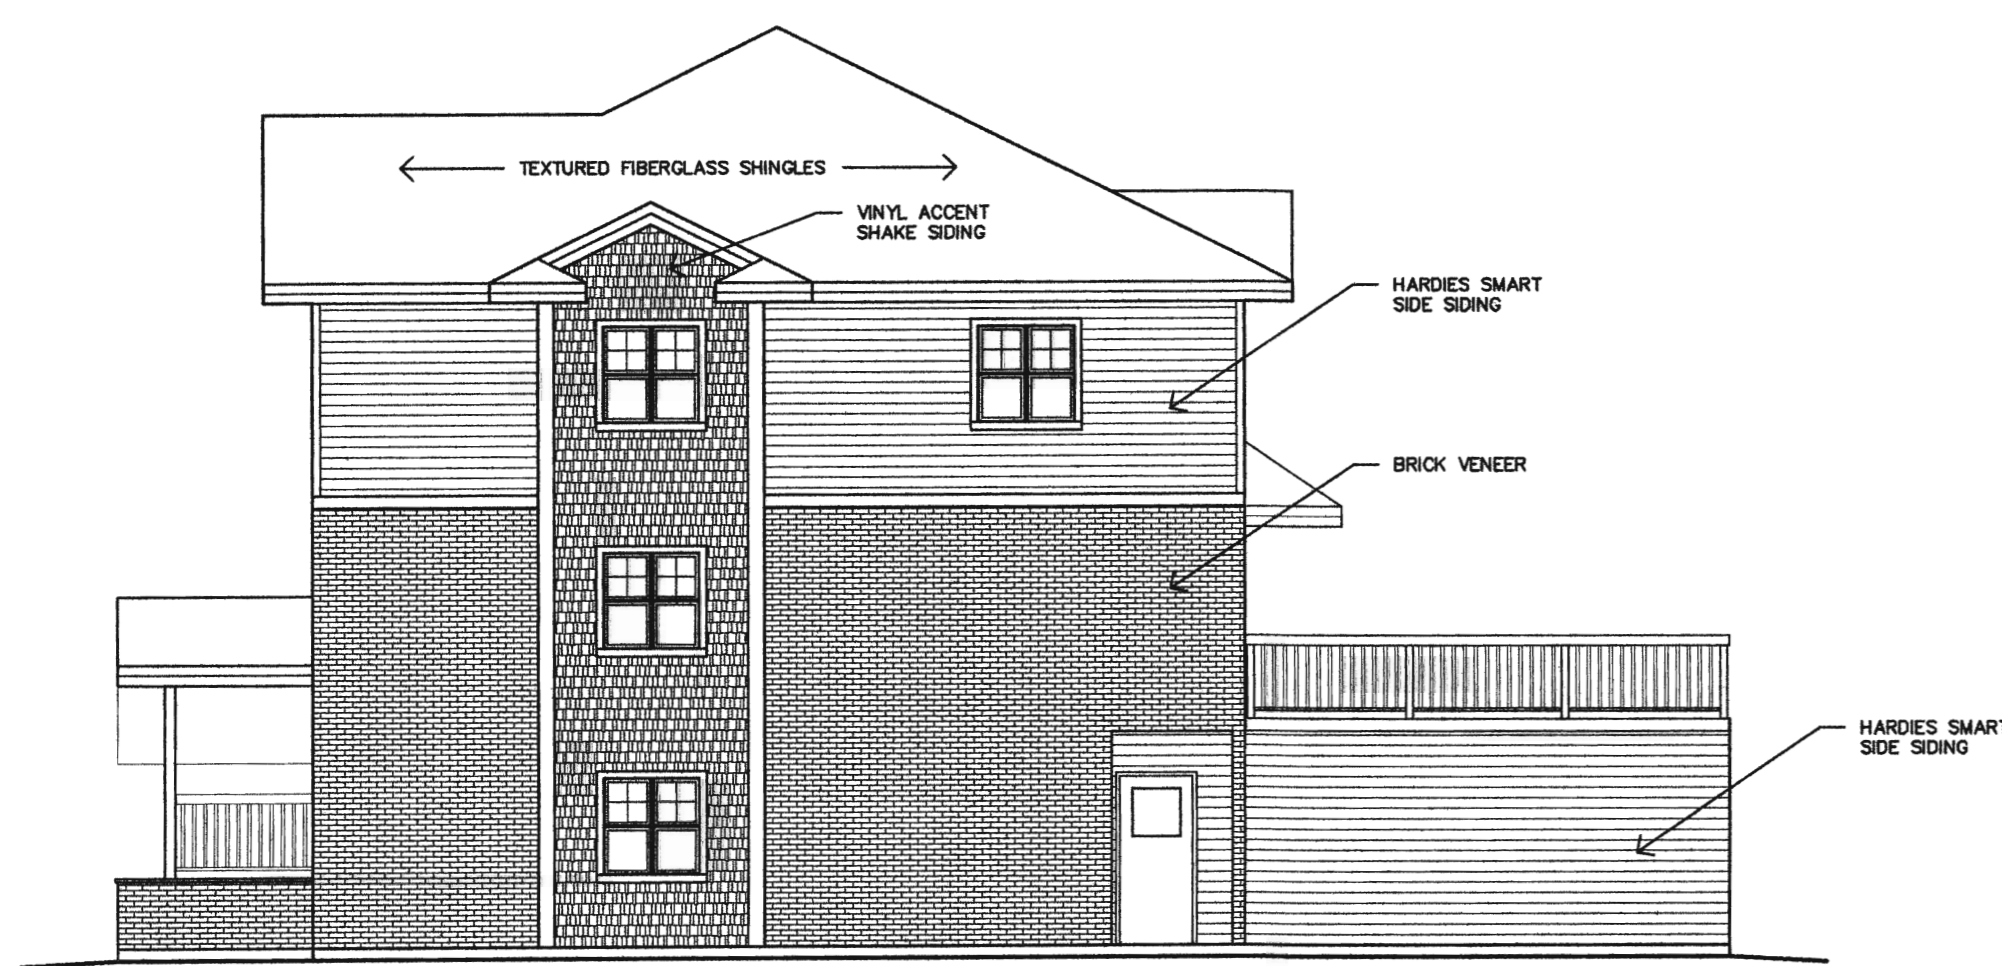


3  
A5 SIDE ELEVATION  
1/8" = 1'-0"

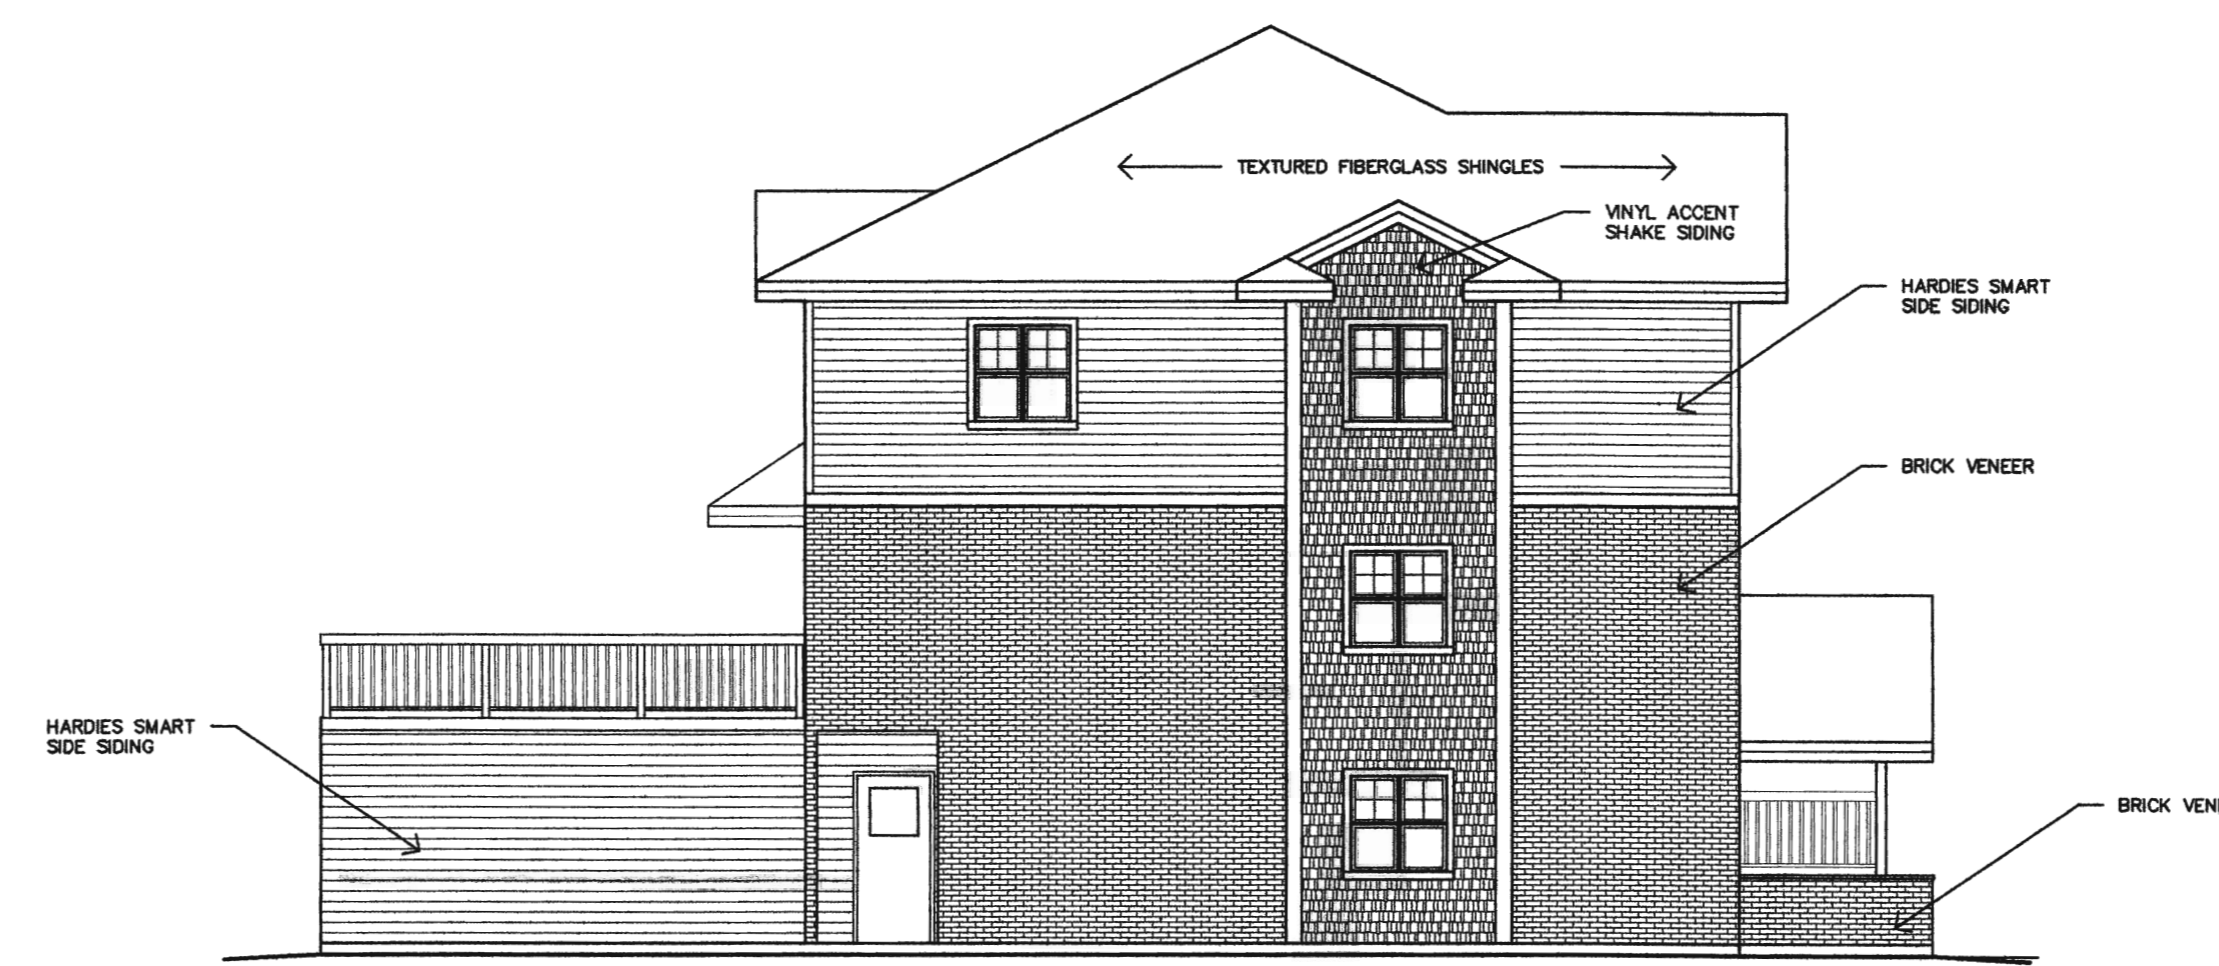

4  
A5 SIDE ELEVATION  
1/8" = 1'-0"

ARCHITECTURAL DESIGN

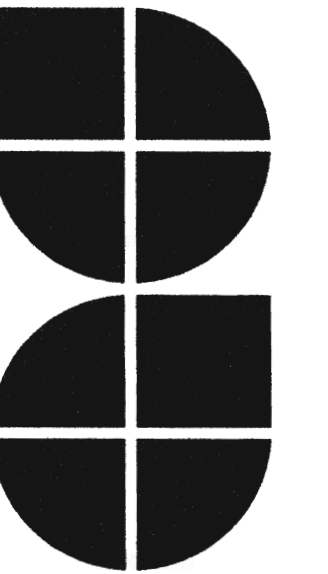

2809 S. Losey Blvd.  
La Crosse, WI 54601  
Ph.: 608-785-1750  
Fax: 608-785-1751

EXTERIOR ELEVATIONS

Date : 08.30.17  
Drawn by : KKT  
Checked by : GK  
Revisions :

CAMPBELL  
STREET  
APARTMENTS  
XX UNIT  
APARTMENT  
COMPLEX

A5