


1 PROPOSED SITE PLAN
 1/16" = 1'-0"
 PLAN NORTH

AIRPORT INDUSTRIAL PARK

ADDITION FOR: PERFORMANCE ELITE GYMNASTICS 2930 AIRPORT ROAD LA CROSSE, WISCONSIN	JIM WEBB, PE <i>Engineering & Construction, LLC</i> 1224 King Street La Crosse, WI 54601 (608) 780-4672	DRAWN JAW
		CHECKED
PROPOSED SITE PLAN		DATE JANUARY 30, 2019
		SCALE AS NOTED
		SHEET A1

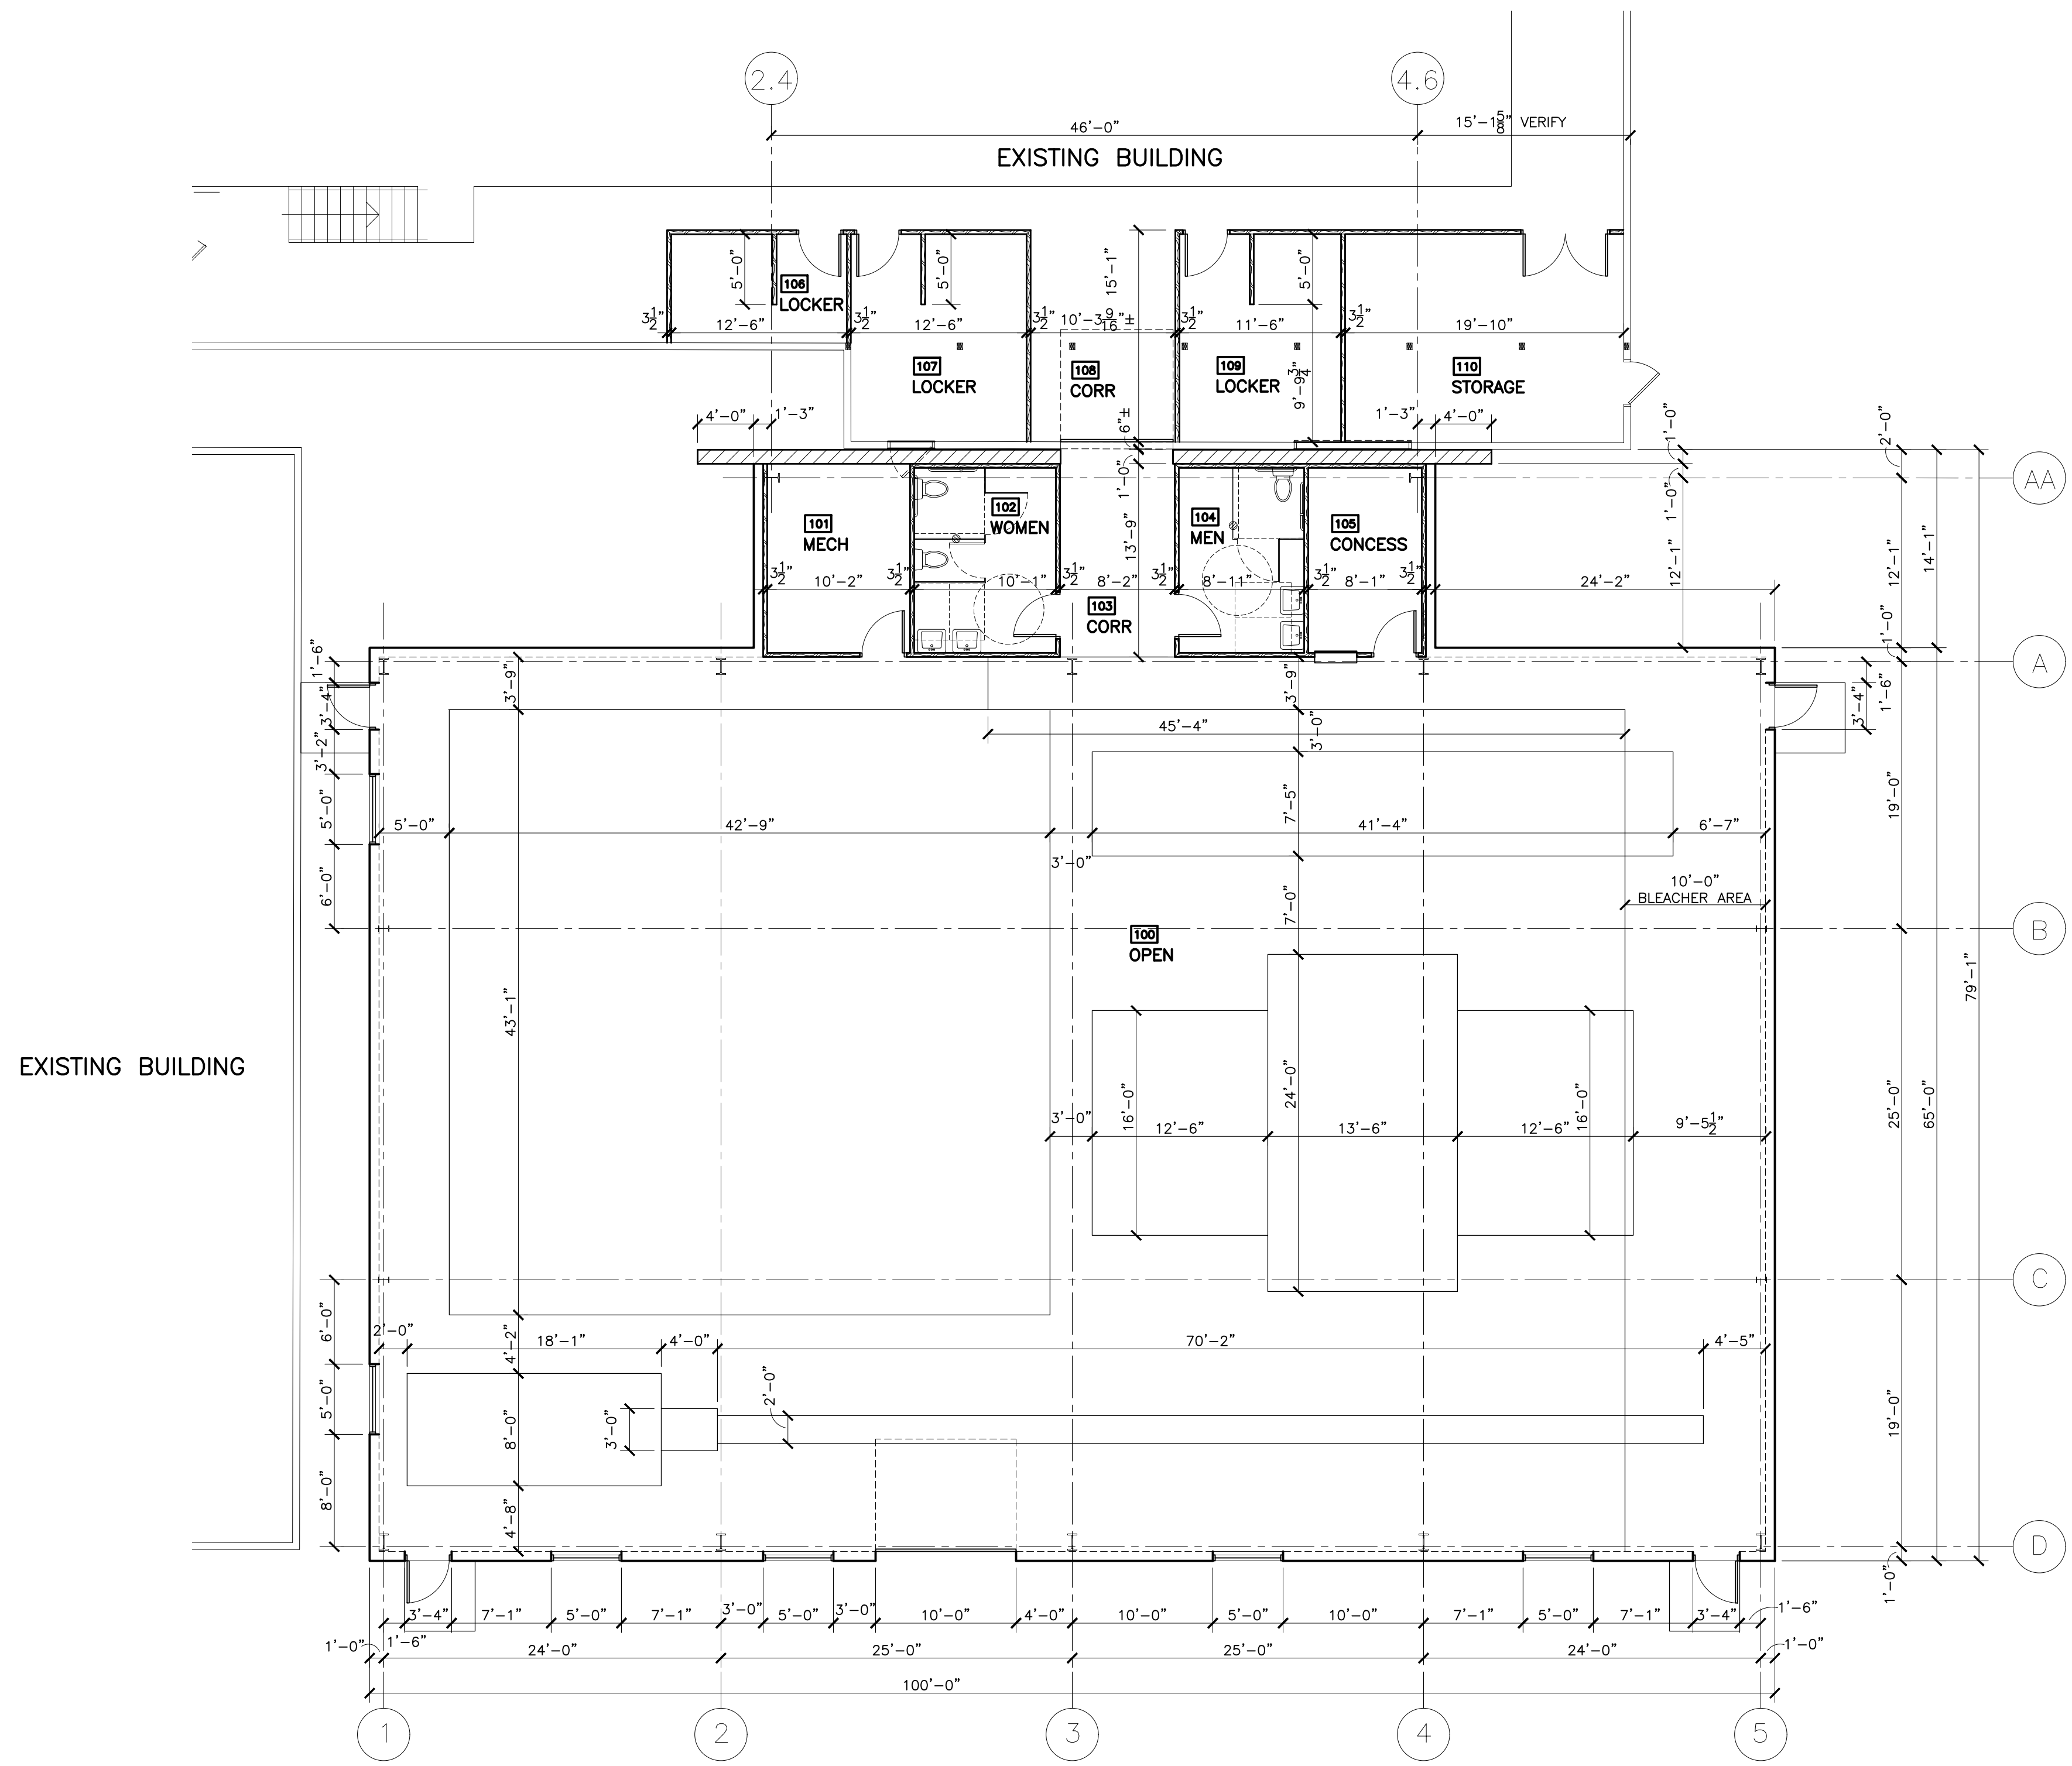

1 PROPOSED FLOOR PLAN
 1/8" = 1'-0"




ADDITION FOR:
 PERFORMANCE ELITE GYMNASTICS
 2930 AIRPORT ROAD
 LA CROSSE, WISCONSIN

PROPOSED FLOOR PLAN


JIM WEBB, PE
Engineering & Construction, LLC

1224 King Street
 La Crosse, WI 54601
 (608) 780-4672


DRAWN JAW
CHECKED
DATE JANUARY 30, 2019
SCALE AS NOTED
SHEET A2

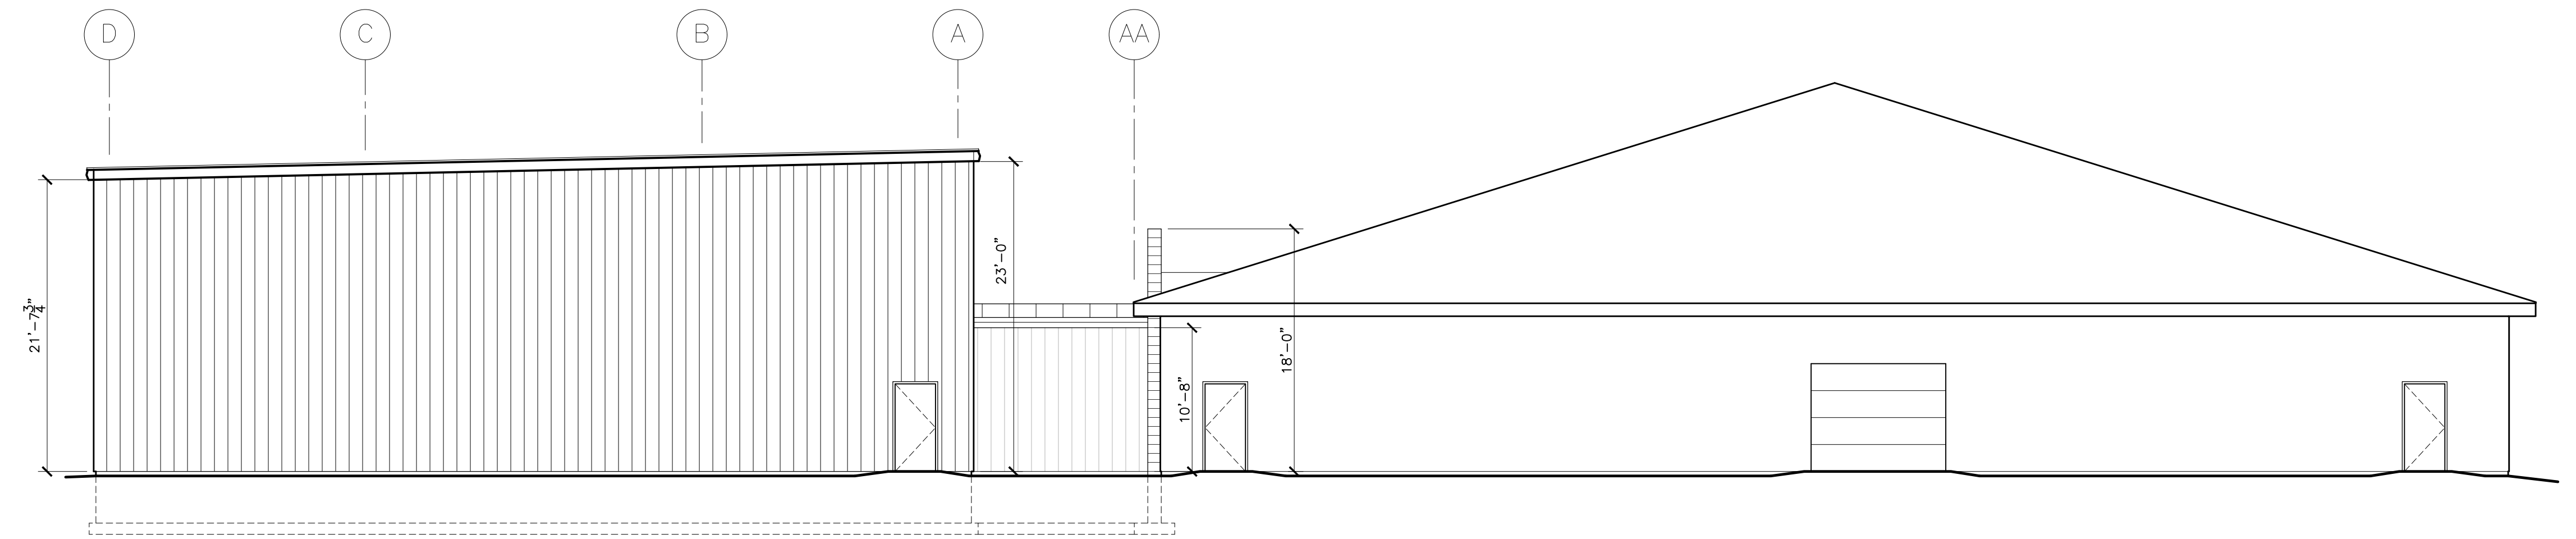

1 EAST EXTERIOR ELEVATION
 1/8" = 1'-0"

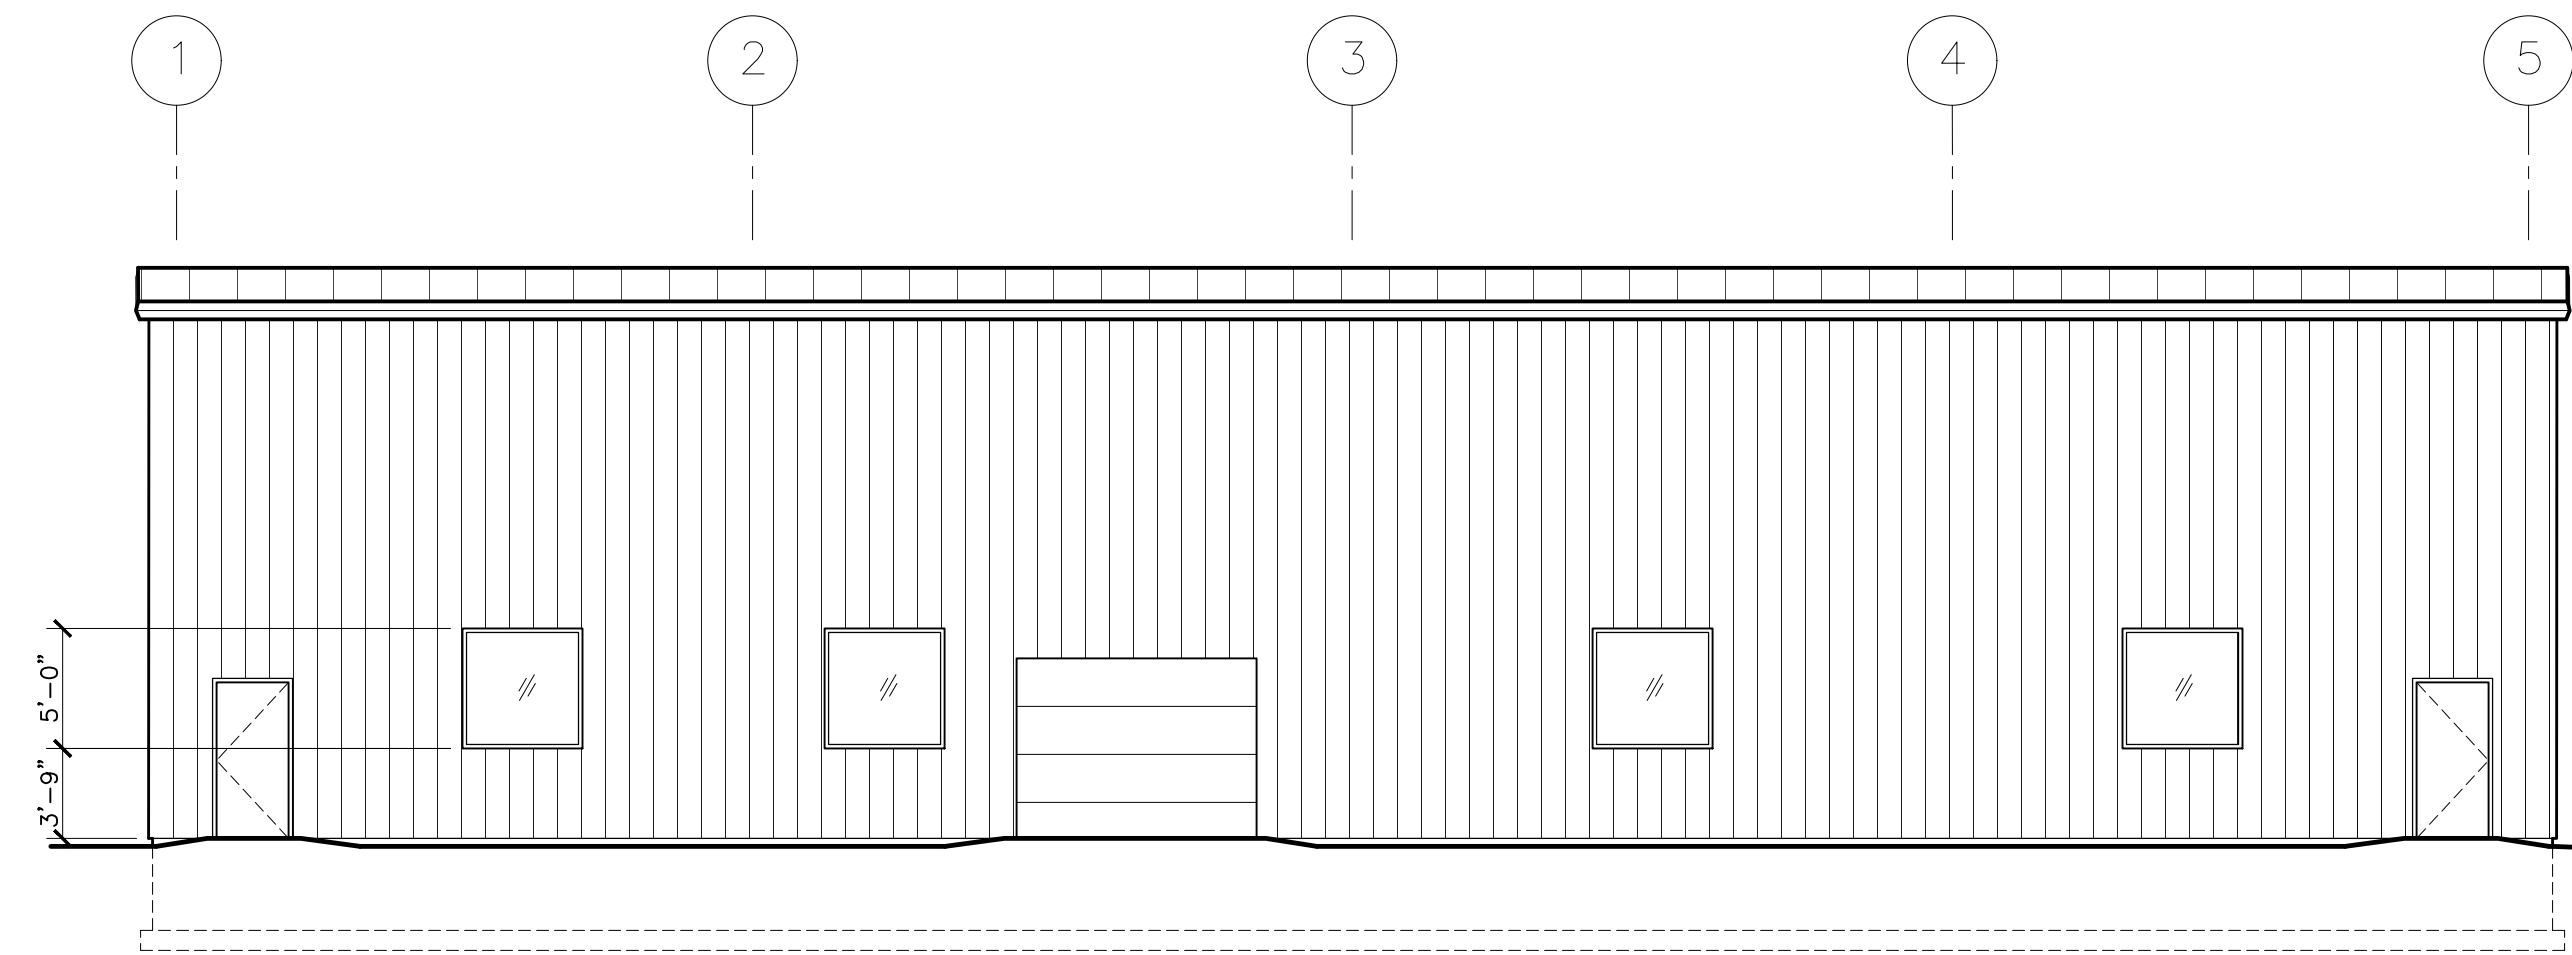

2 SOUTH EXTERIOR ELEVATION
 1/8" = 1'-0"

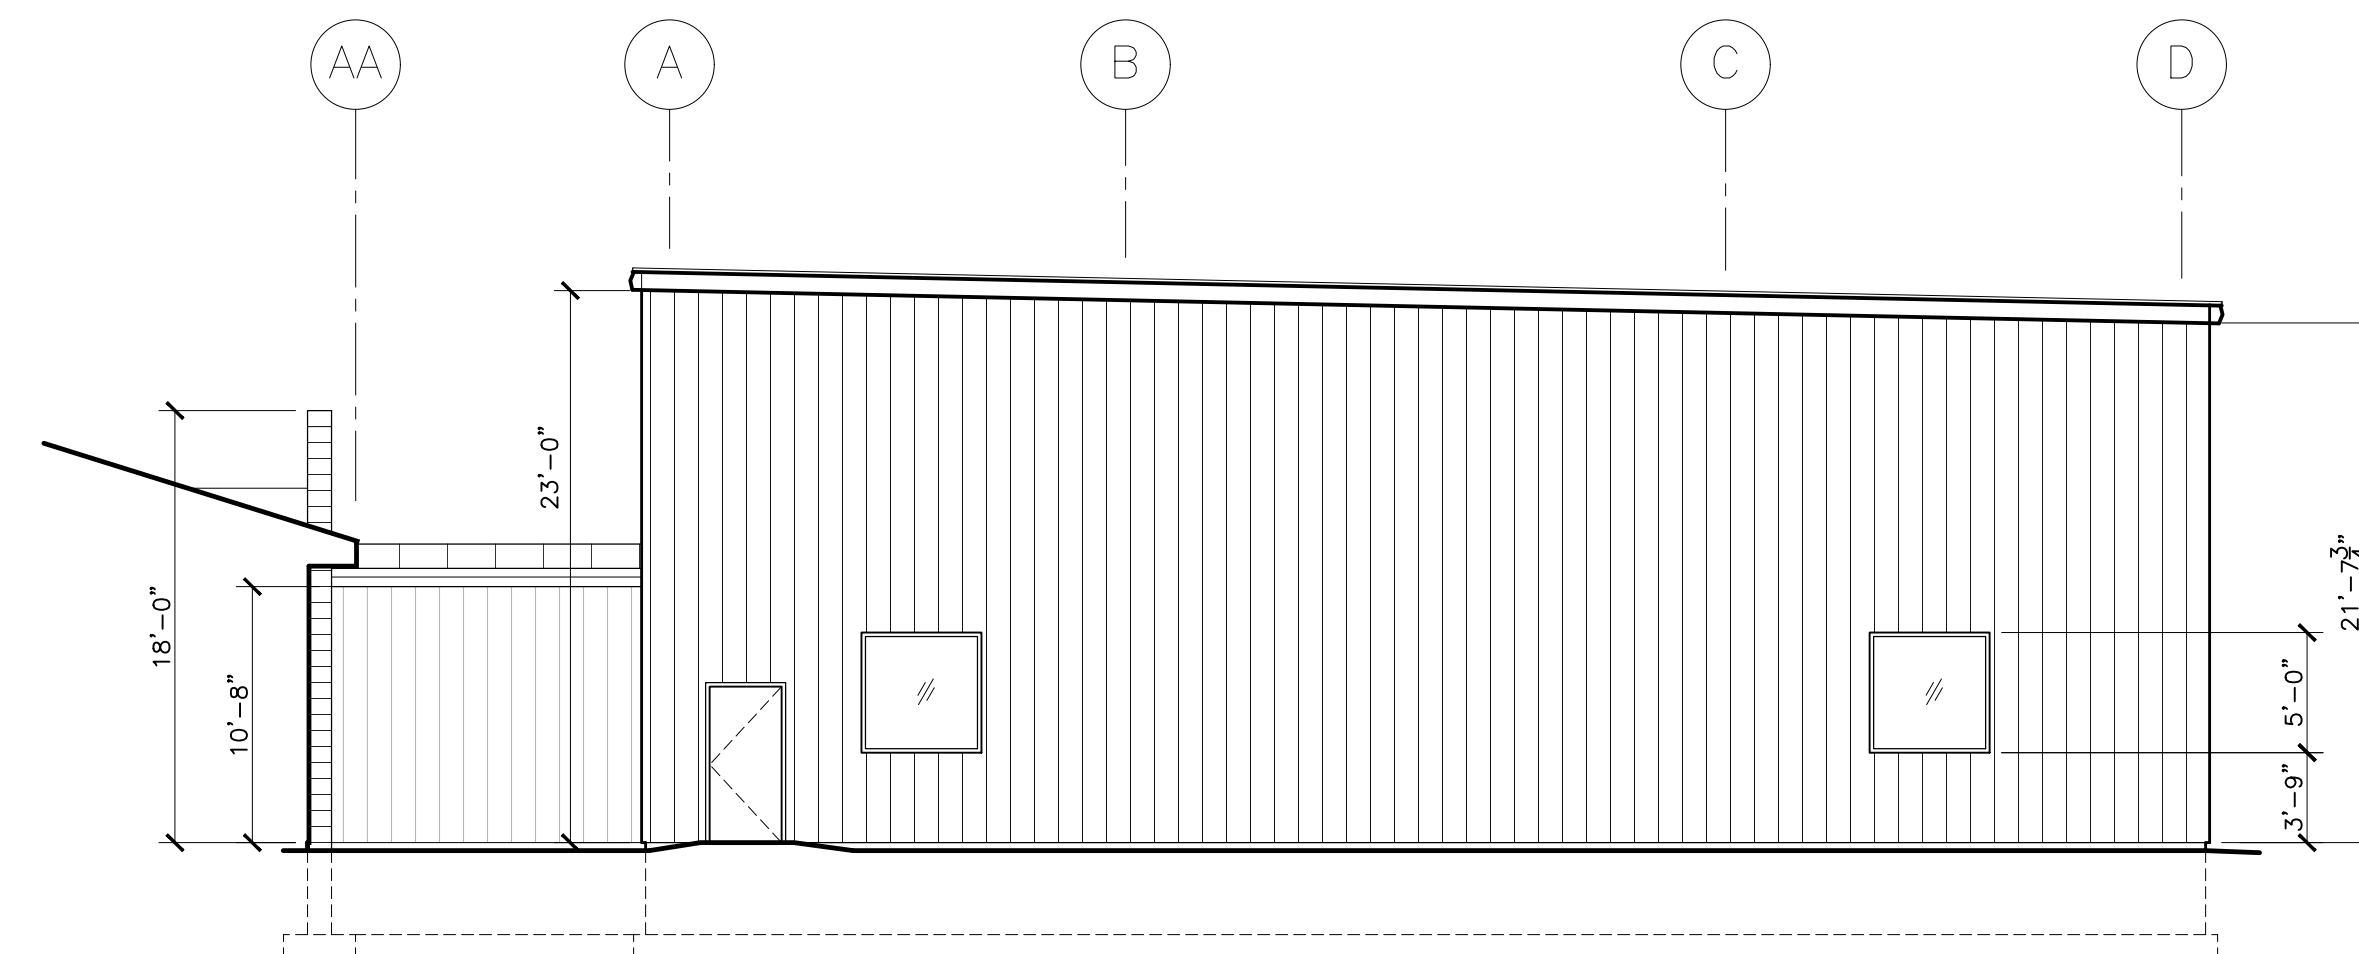

3 WEST EXTERIOR ELEVATION
 1/8" = 1'-0"

ADDITION FOR: PERFORMANCE ELITE GYMNASTICS 2930 AIRPORT ROAD LA CROSSE, WISCONSIN	JIM WEBB, PE <i>Engineering & Construction, LLC</i> 1224 King Street La Crosse, WI 54601 (608) 780-4672	DRAWN JAW
		CHECKED
EXTERIOR ELEVATIONS		DATE JANUARY 30, 2019
		SCALE AS NOTED
		SHEET A3