



knothe • bruce
ARCHITECTS

Phone: 7601 University Ave, Ste 201
608.836.3690 Middleton, WI 53562

ISSUED
Issued for Review - August 15, 2021

PROJECT TITLE
**King Street
Development**

1106 - 1108 King St
La Crosse, Wisconsin
SHEET TITLE
First Floor Plan

SHEET NUMBER

A-1.1

PROJECT NO. **0000**
© Knothe & Bruce Architects, LLC

KING STREET


11th STREET S



3 NORTH ELEVATION (KING ST)
A-1.1 1/8" = 1'-0"



2 WEST ELEVATION (11th ST)
A-1.1 1/8" = 1'-0"

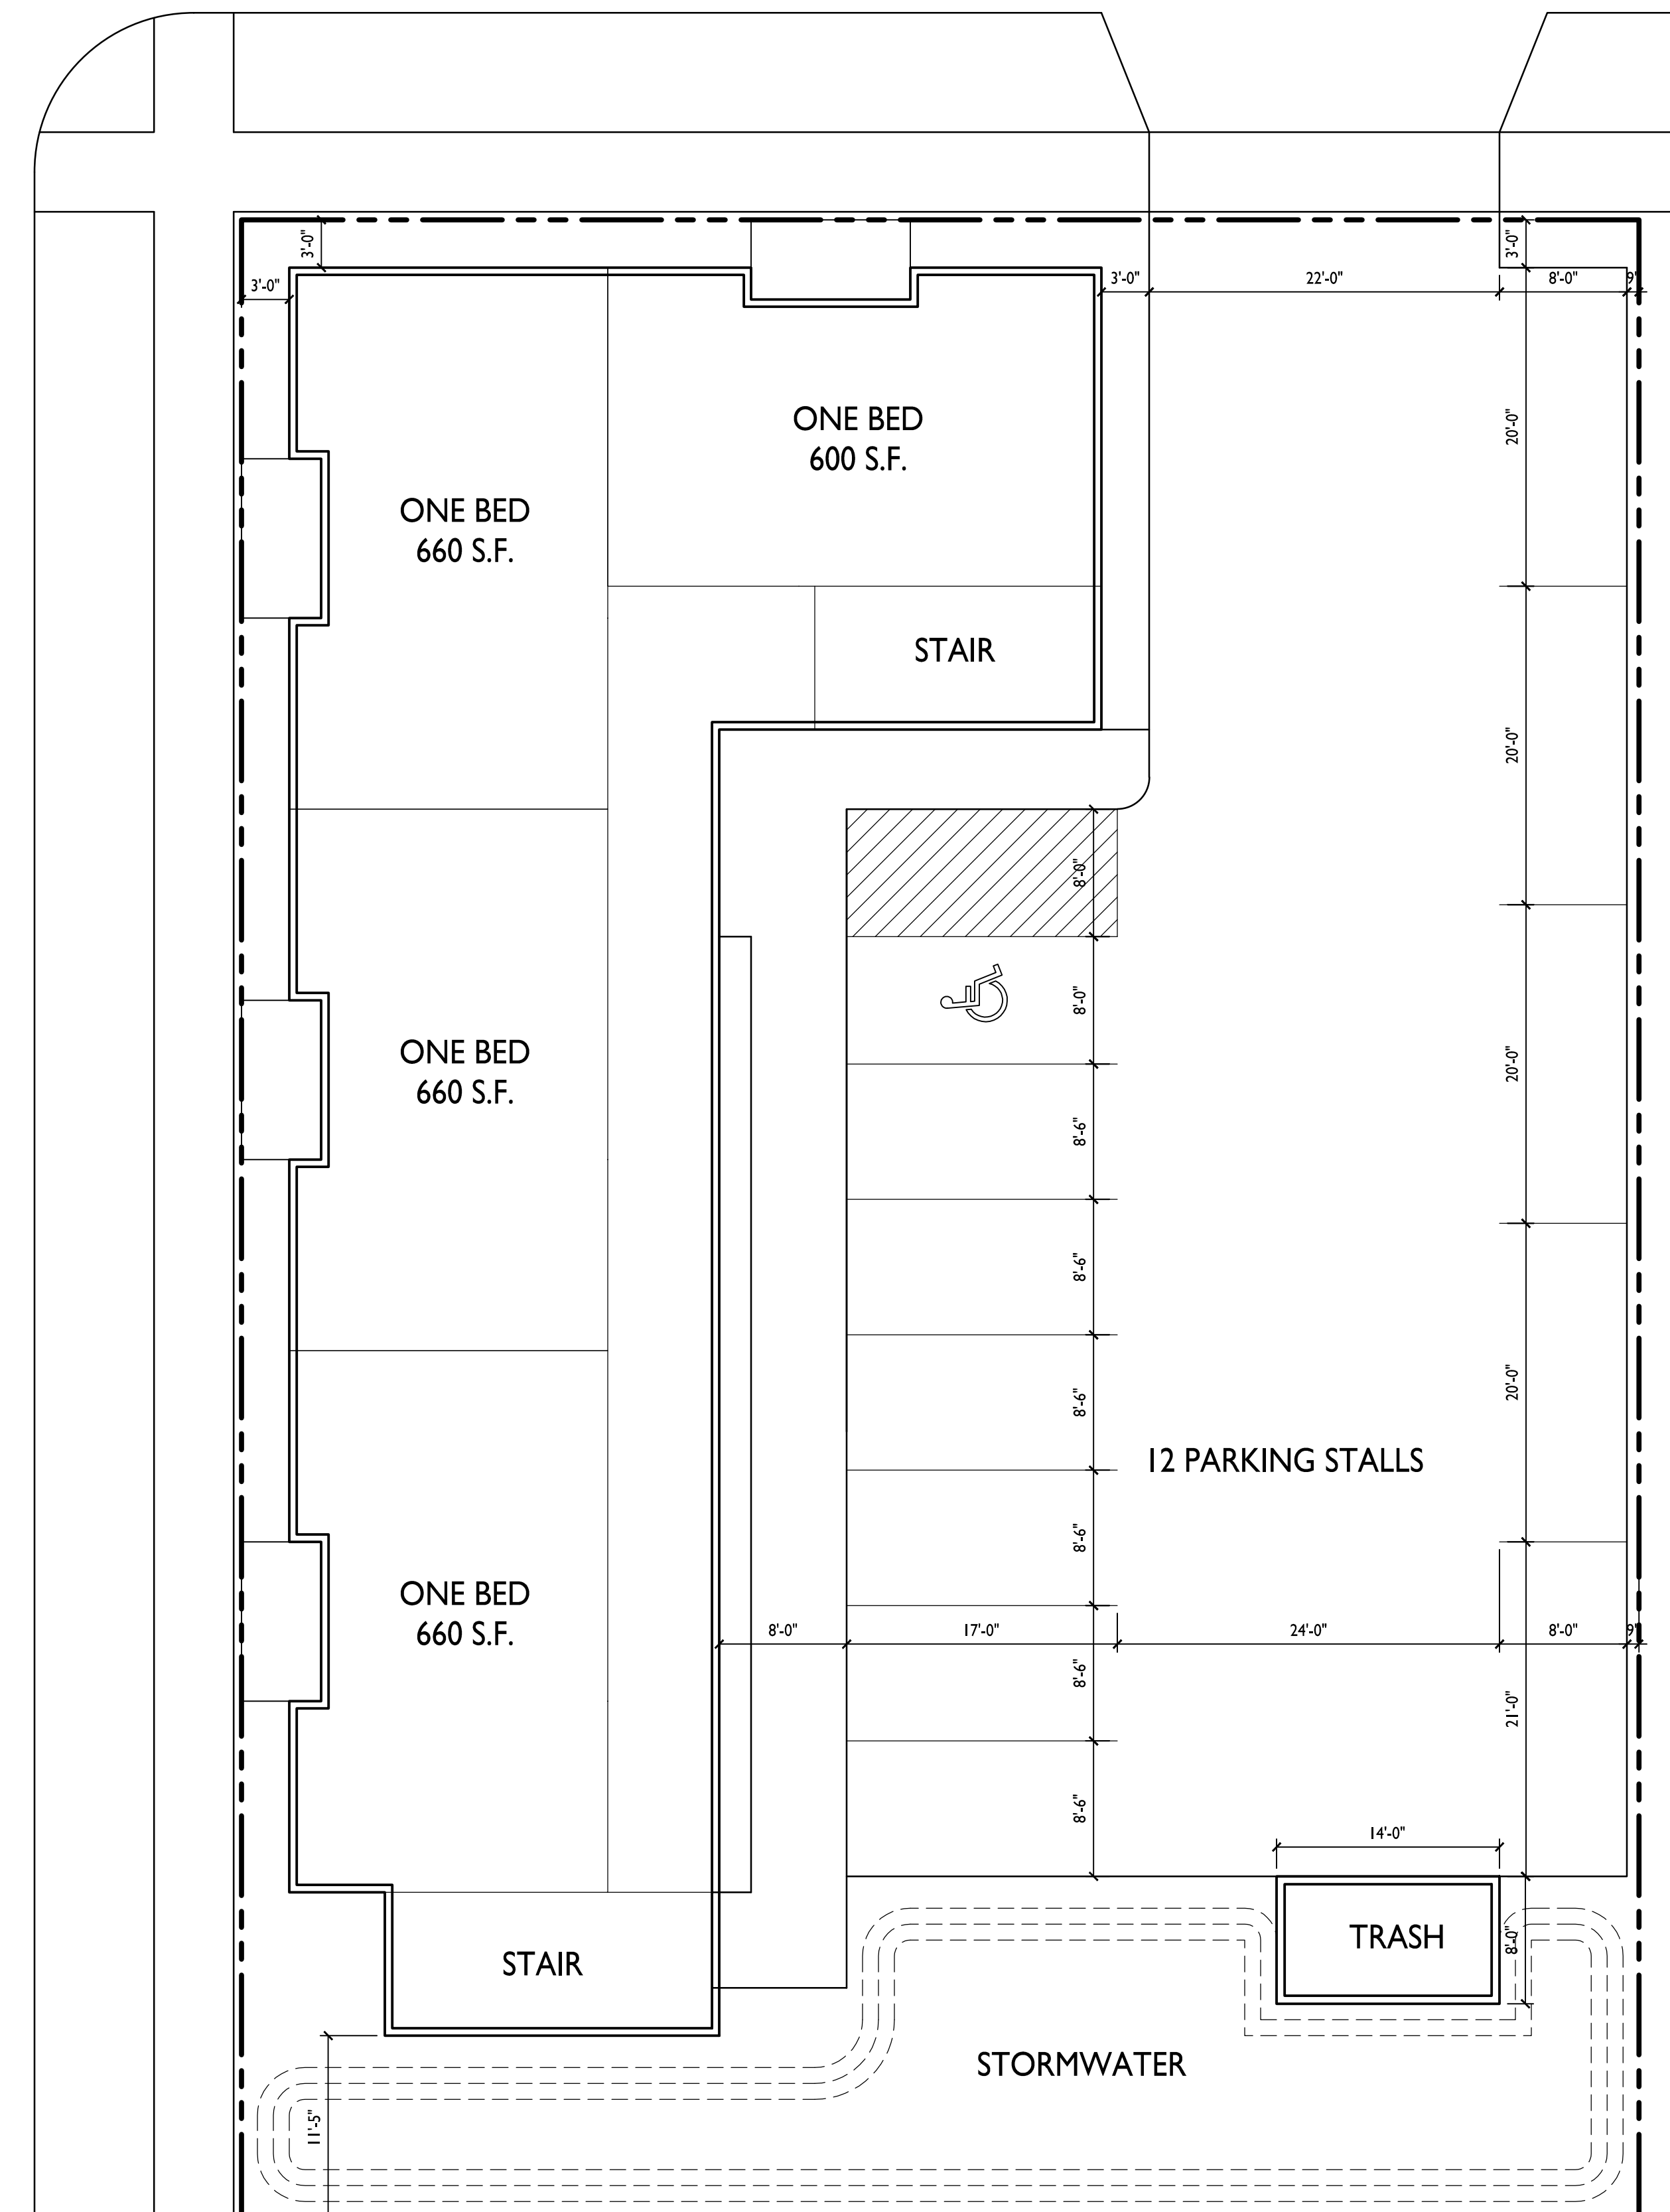

UNIT MIX - 3 STORIES
ONE BEDROOM: 12

1 FIRST FLOOR/SITE PLAN
A-1.1 1/8" = 1'-0"

