



BASEMENT - PROPOSED
1/8" = 1'-0"

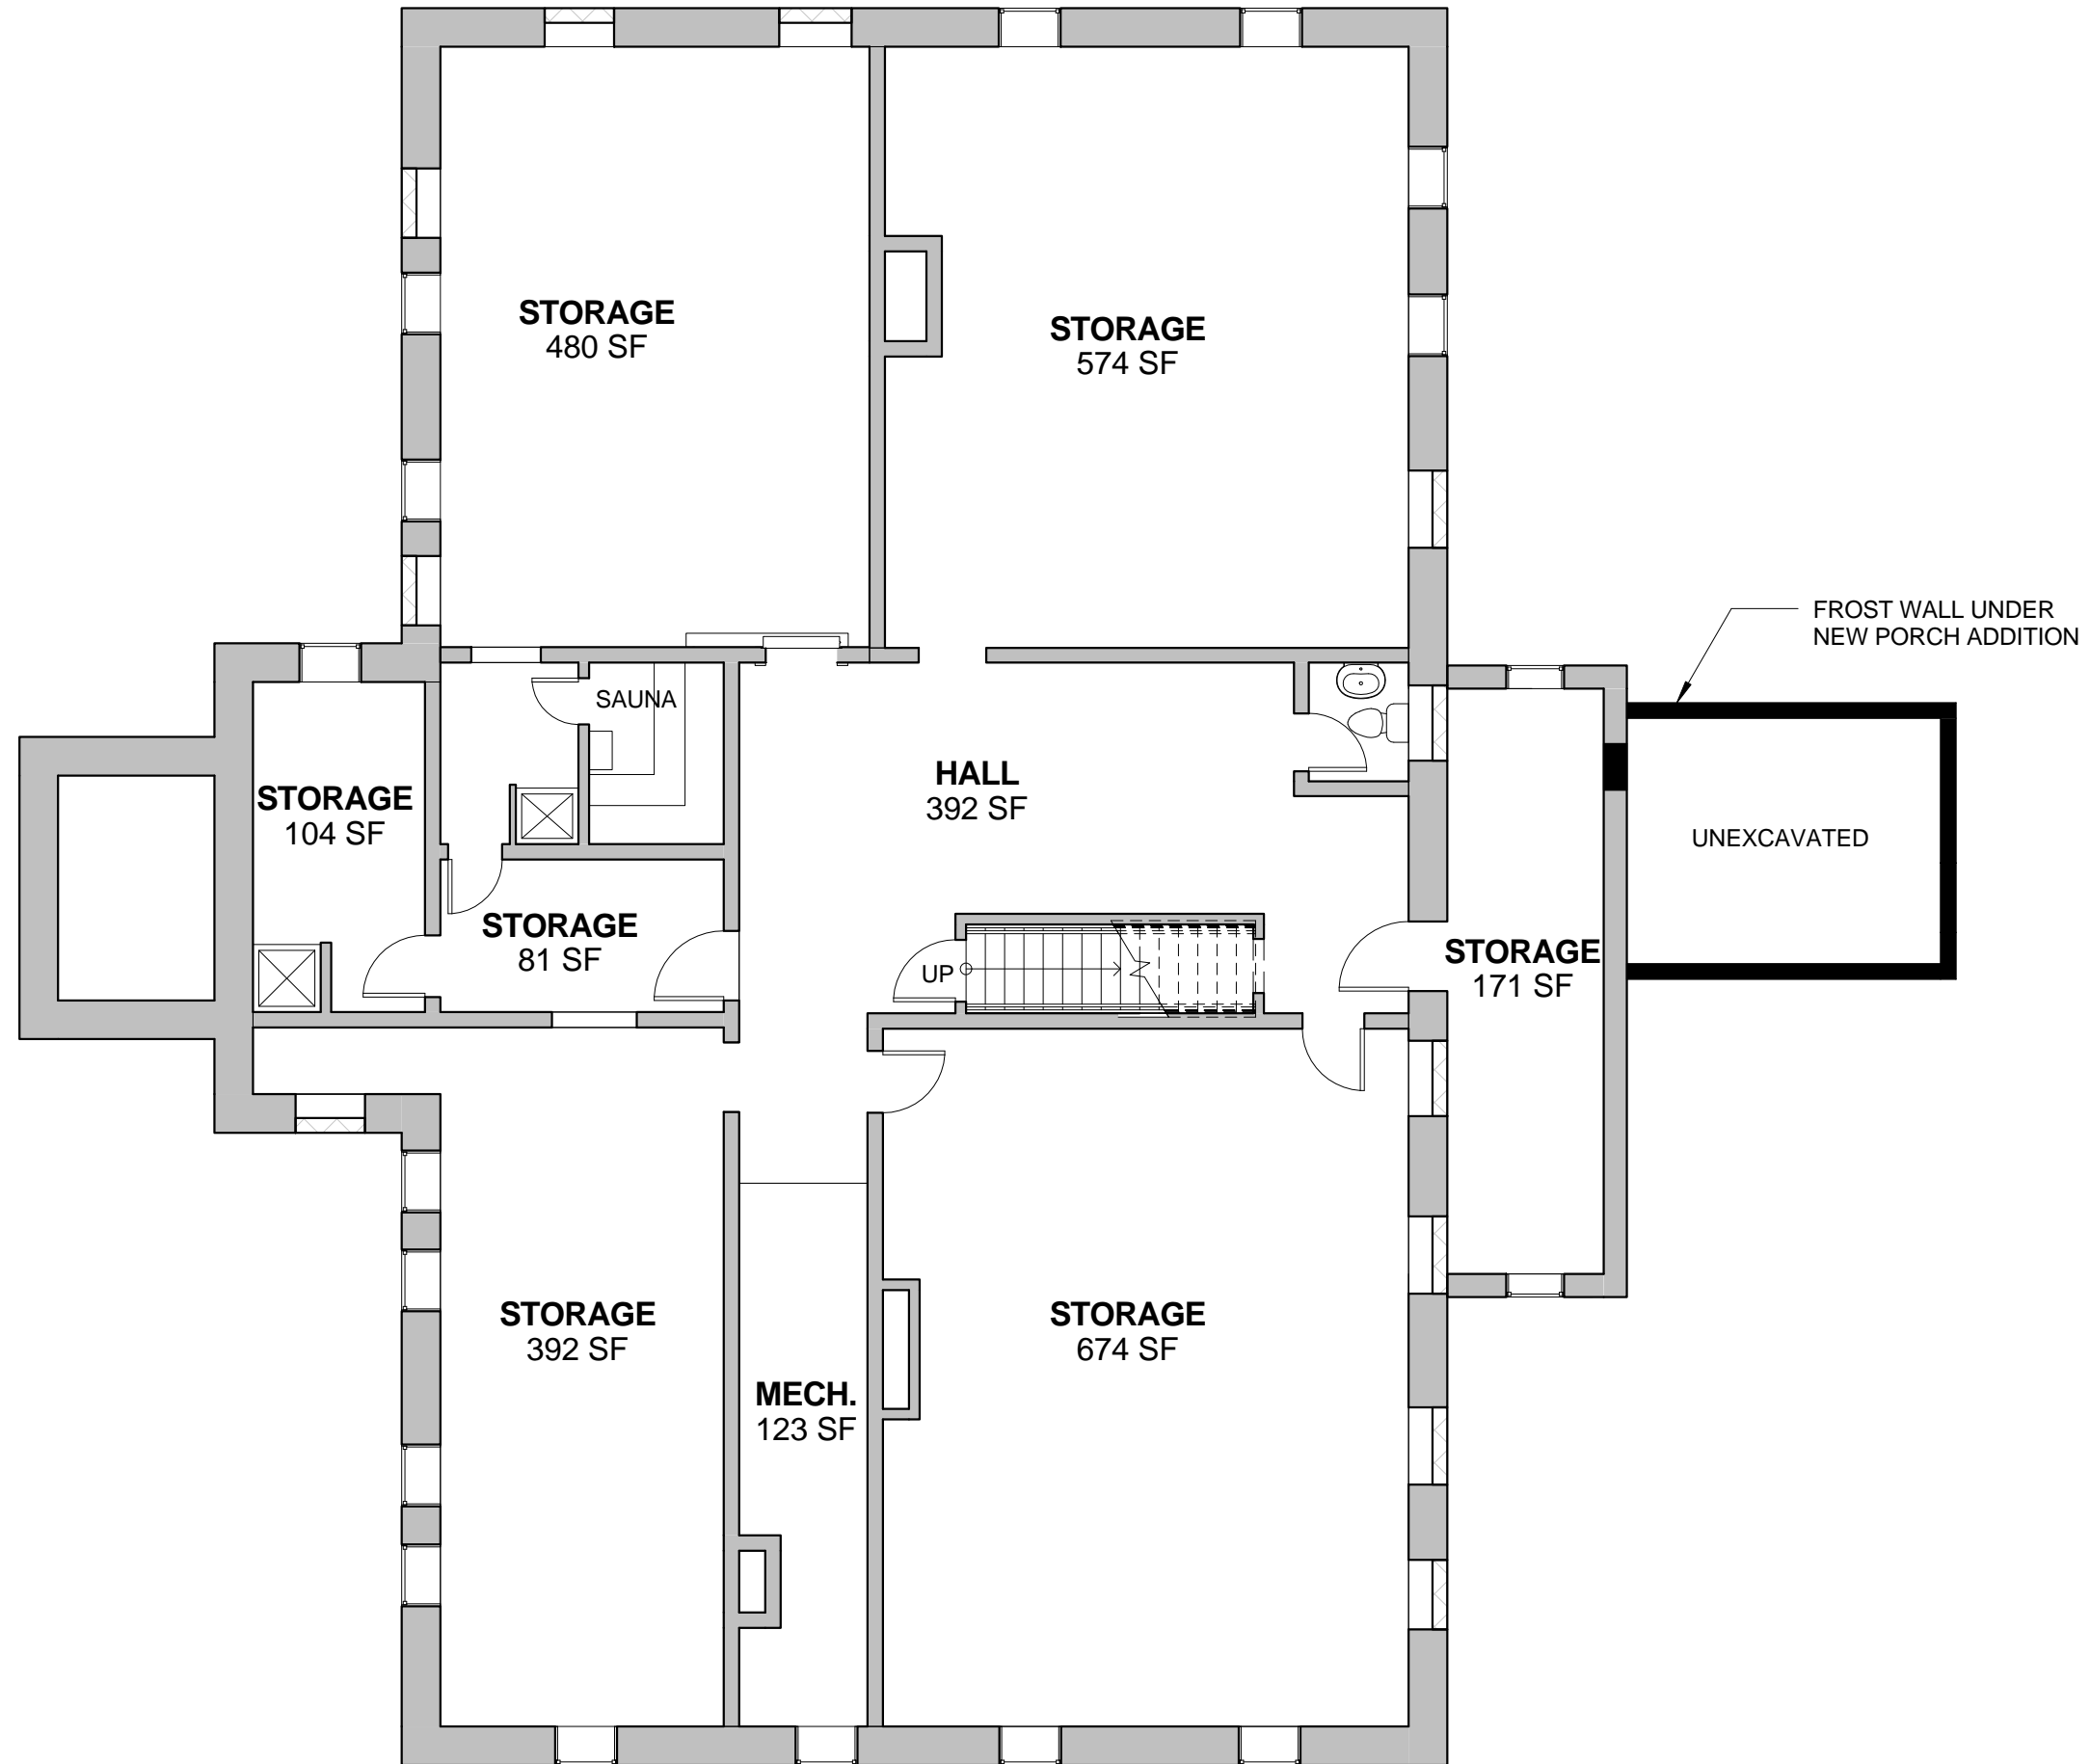

PROJECT
DRIFTLESS RECOVERY SERVICES
1120 Caledonia St. La Crosse, WI
54601
DATE
5/3/2016
DRAWN BY
JAK
CHECKED BY
MWS

PROJECT No
1428
DRAWING TITLE
PROPOSED BASEMENT PLAN


SHEET No
A100

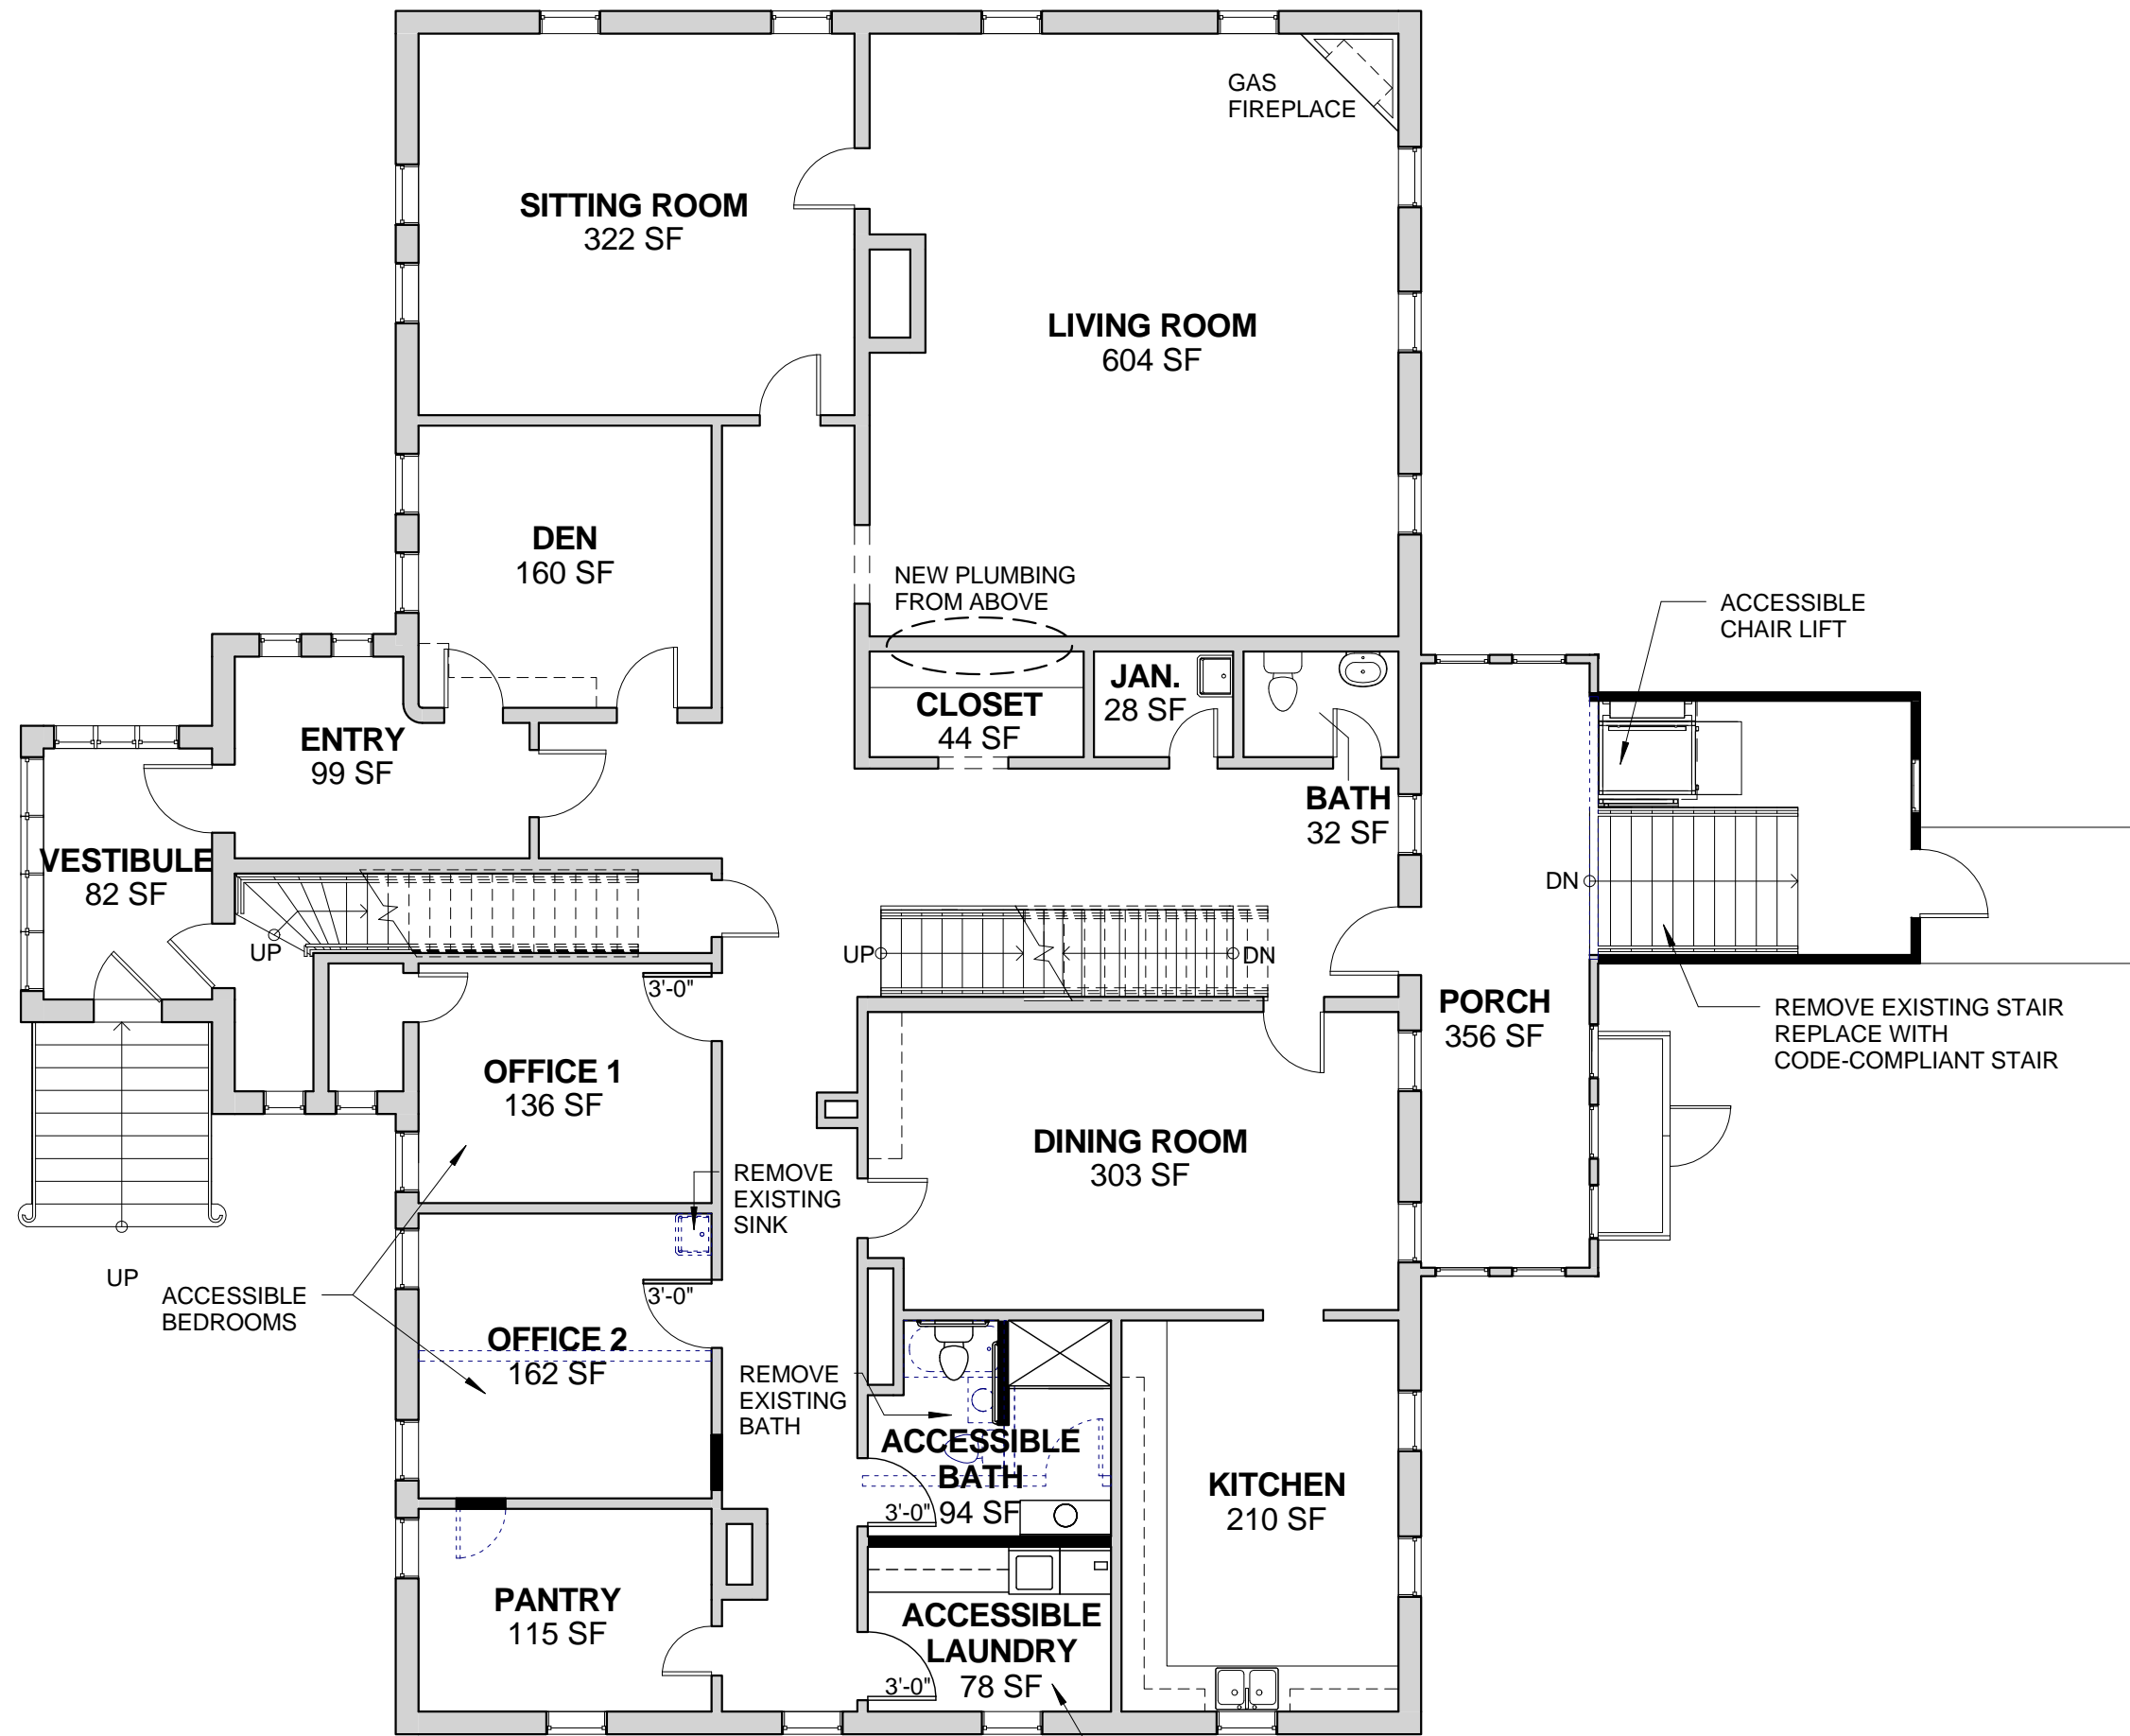

FIRST FLOOR - PROPOSED
 1/8" = 1'-0"




PROJECT: DRIFTLESS RECOVERY SERVICES
 1120 Caledonia St. La Crosse, WI
 DATE: 5/3/2016
 DRAWN BY: JAK
 CHECKED BY: MWS
 PROJECT No: 1428
 DRAWING TITLE: PROPOSED FIRST FLOOR PLAN

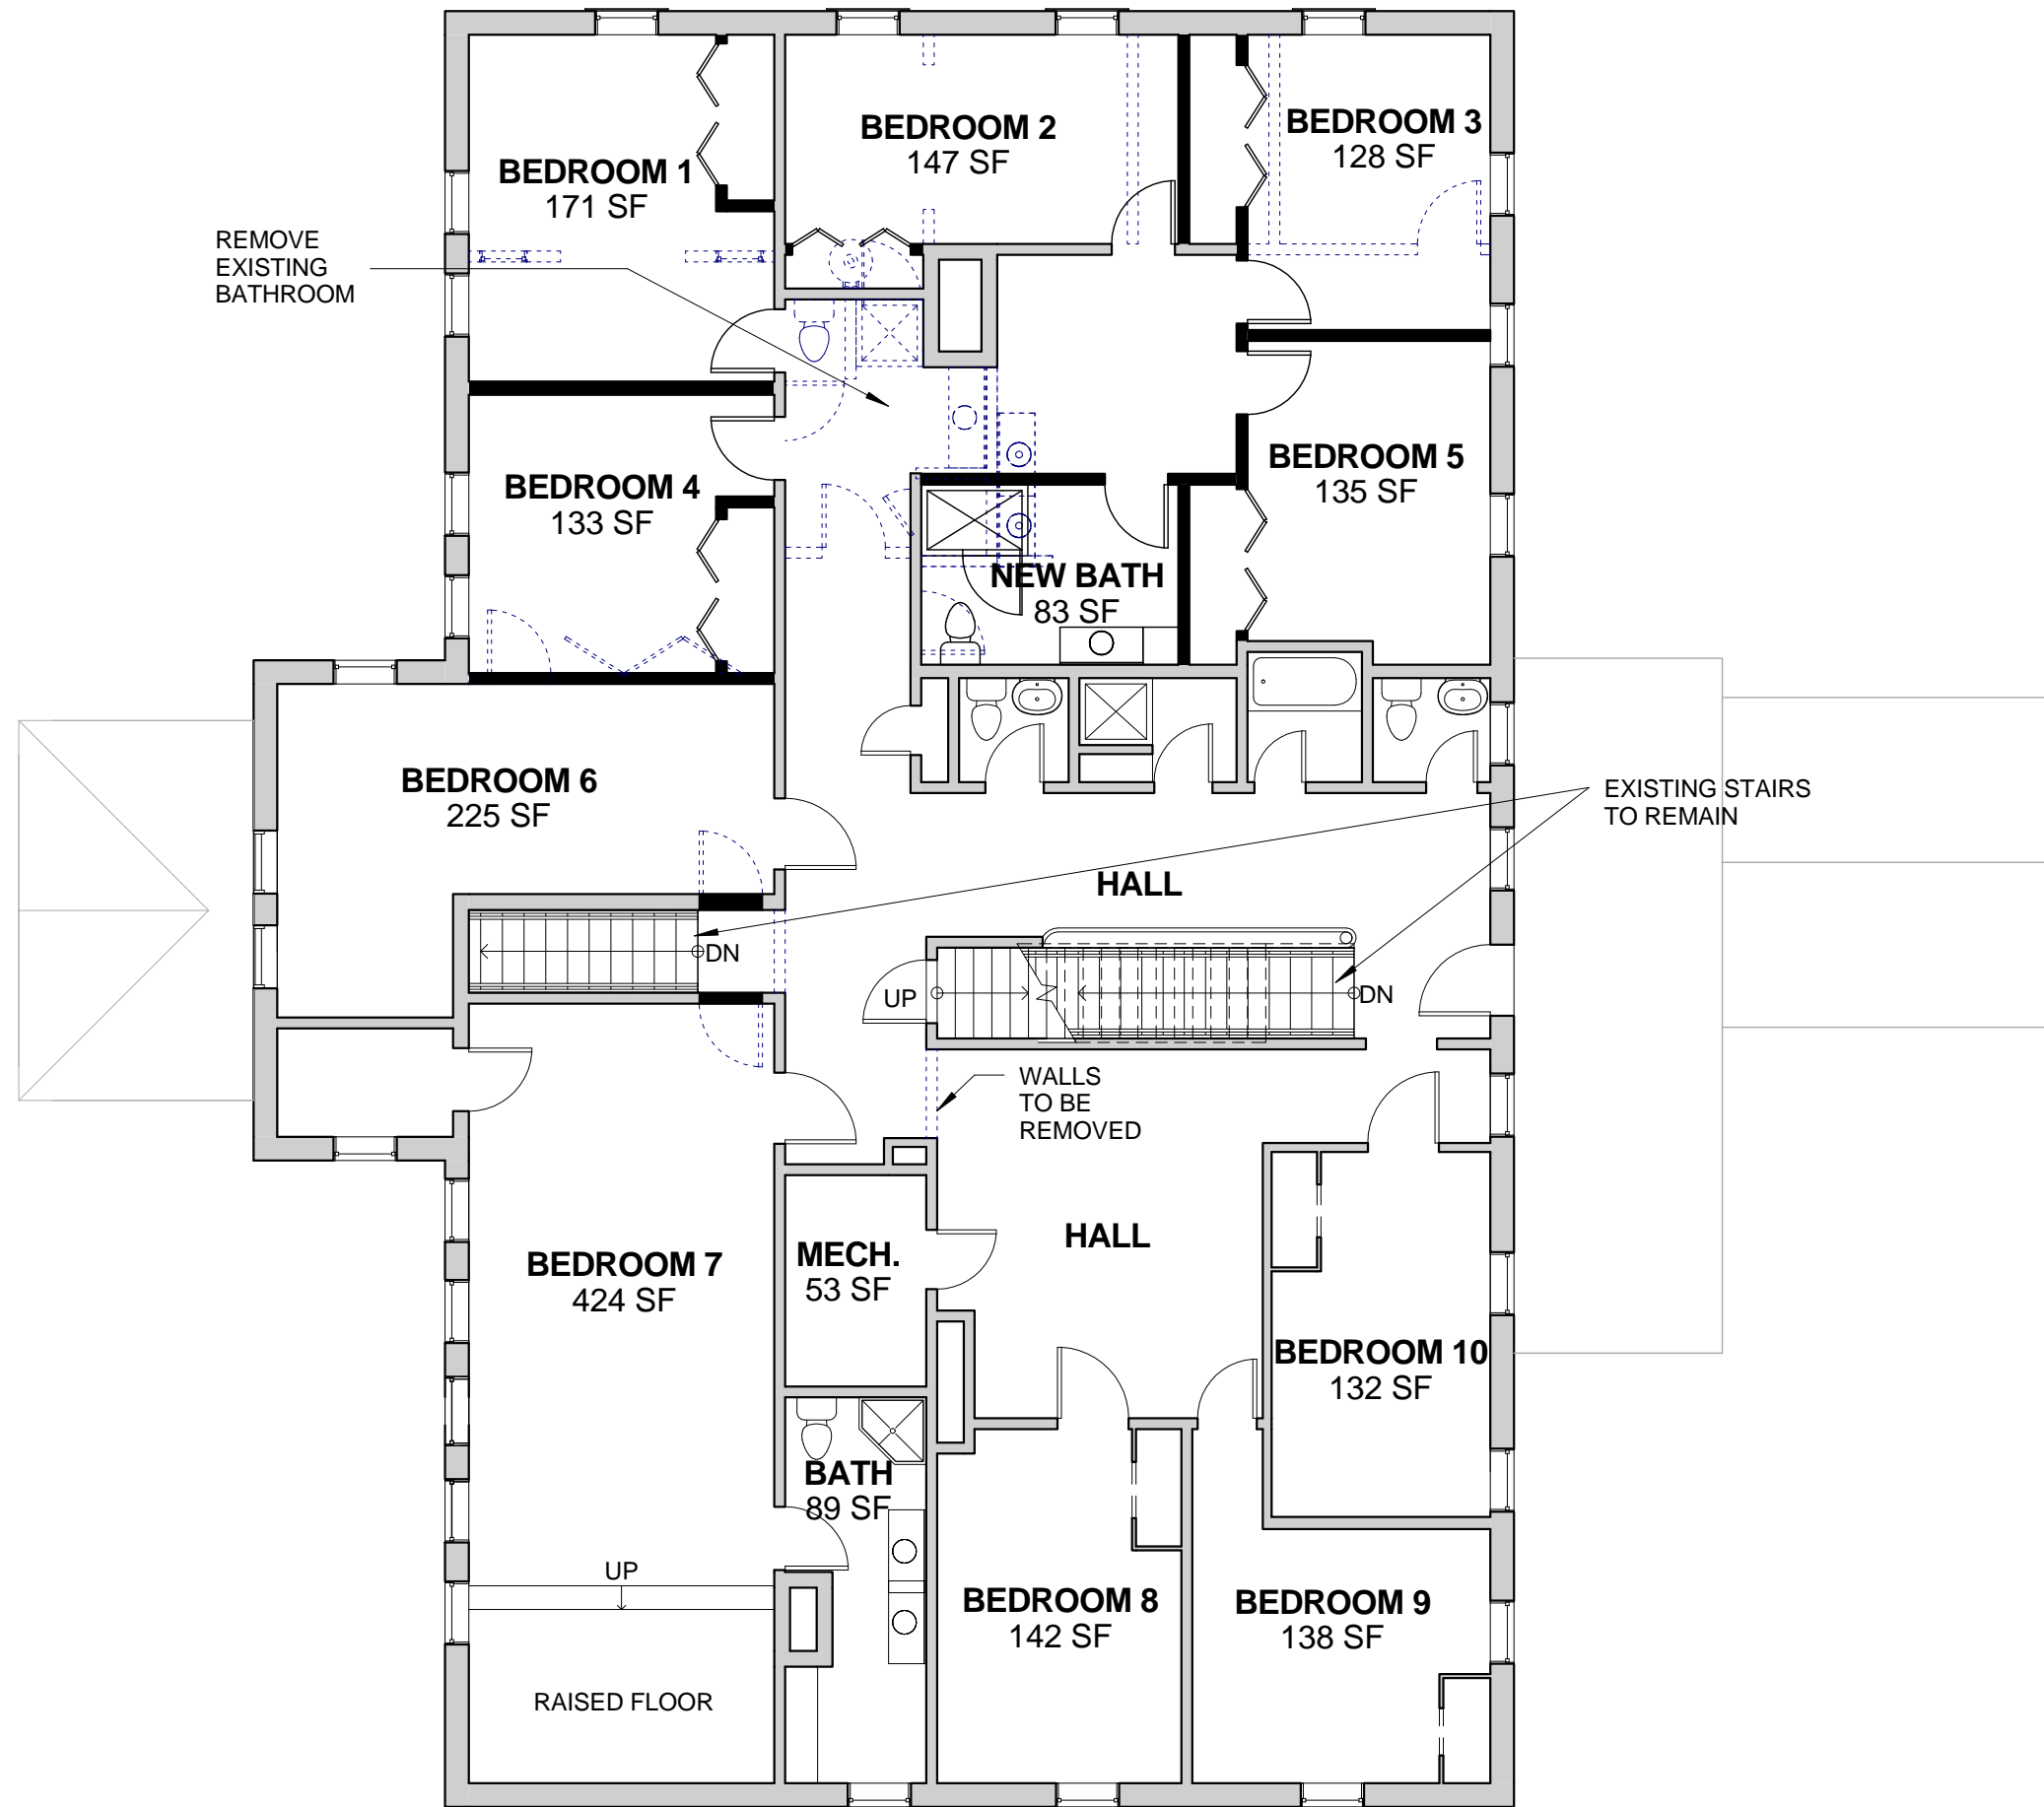


SECOND FLOOR - PROPOSED

1/8" = 1'-0"

 

THIRD FLOOR - PROPOSED
 1/8" = 1'-0"

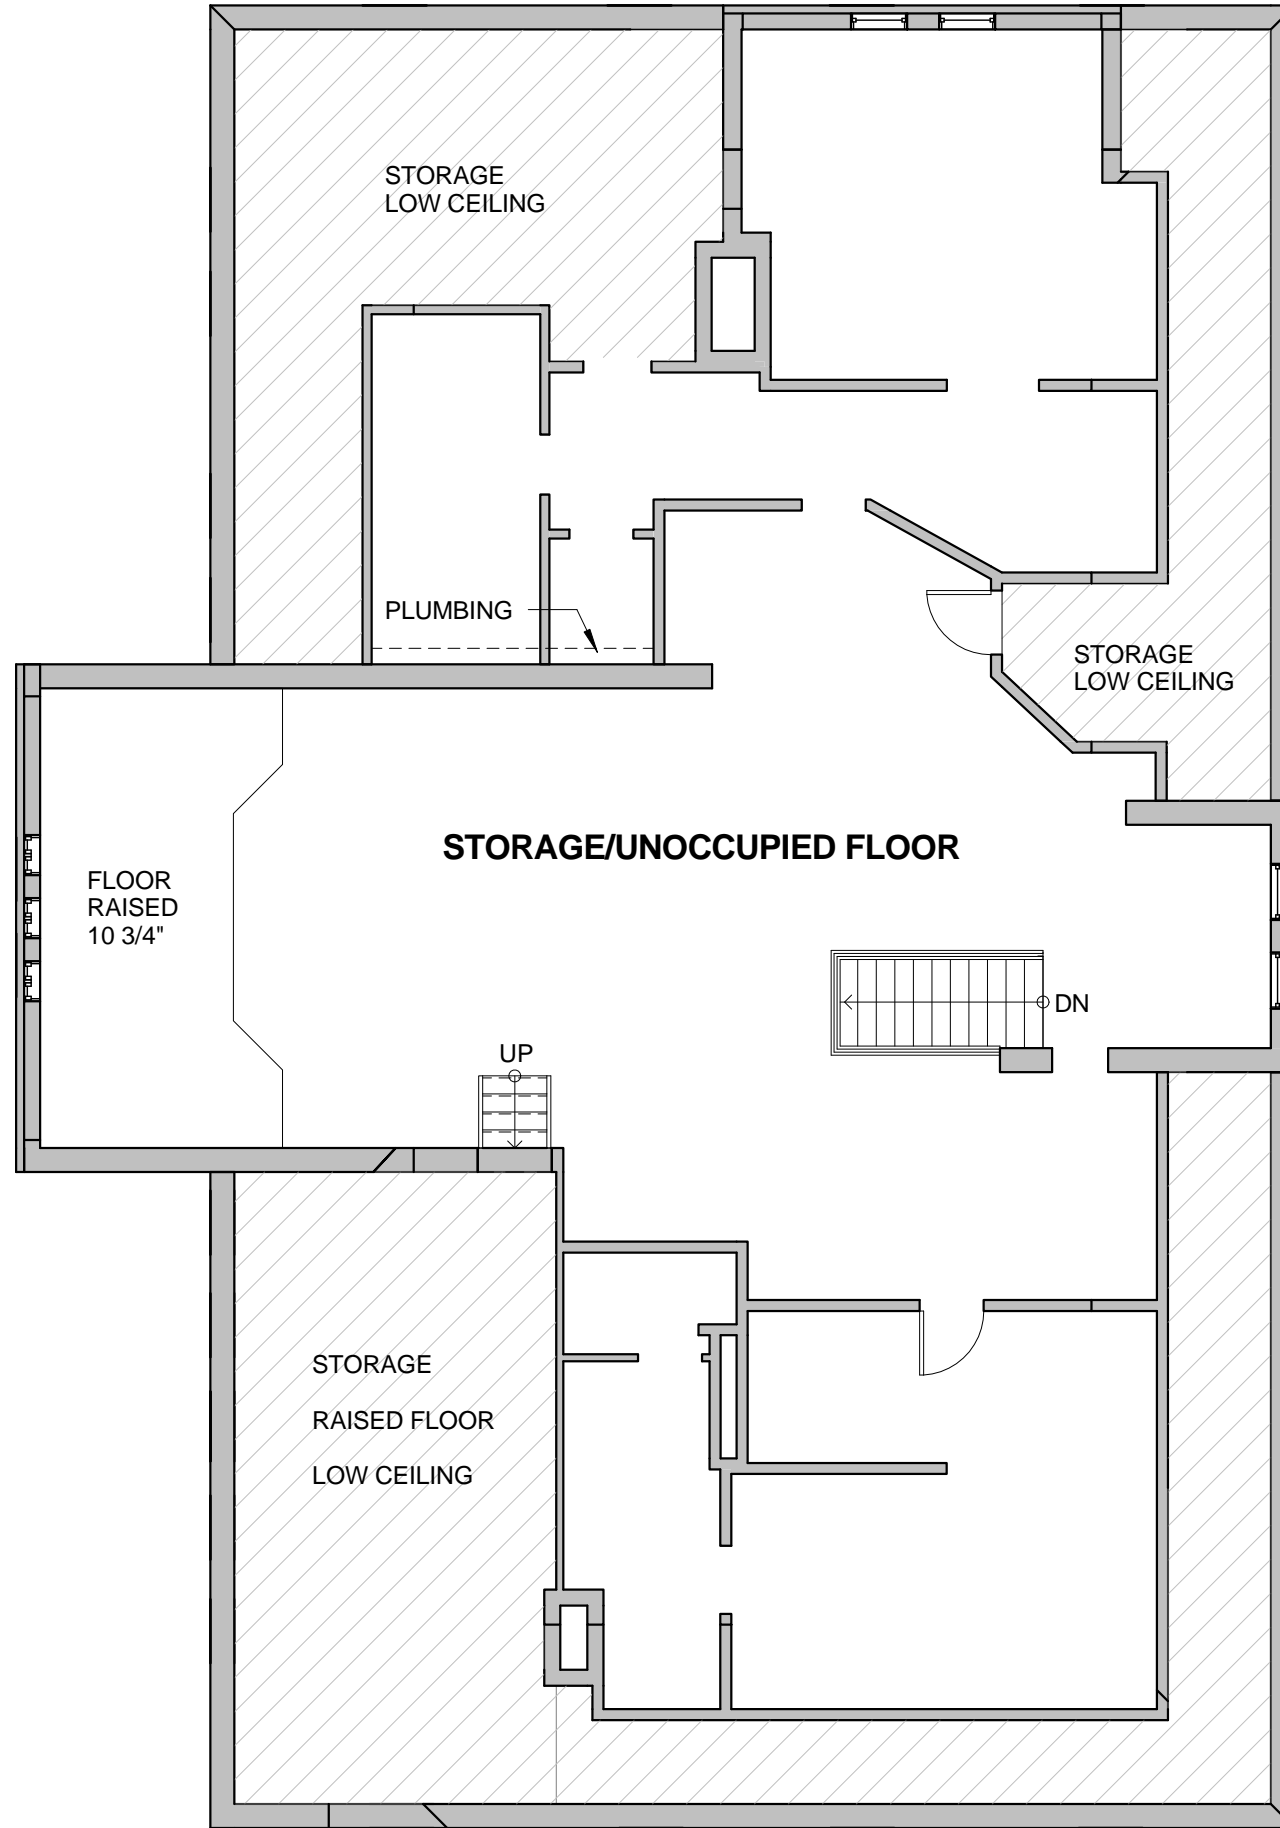

PROJECT
 DRIFTLESS RECOVERY SERVICES
 1120 Caledonia St. La Crosse, WI

54601
 DATE 5/3/2016

DRAWN BY JAK
 CHECKED BY MWS

PROJECT No 1428
 DRAWING TITLE

PROPOSED THIRD FLOOR PLAN

SHEET No

A103



NEW ACCESSIBLE
ENTRY

NORTH ELEVATION - PROPOSED
1/8" = 1'-0"

THIRD FLOOR
123' - 4"

SECOND FLOOR
112' - 2"

FIRST FLOOR
100' - 0"

BASEMENT
90' - 4"

PROJECT
DRIFTLESS RECOVERY SERVICES

1120 Caledonia St. La Crosse, WI

54601

DATE

5/3/2016

DRAWN BY

JAK

PROJECT No

1428

DRAWING TITLE

NORTH ELEVATION - PROPOSED

SHEET No

A200



SOUTH ELEVATION - PROPOSED
 1/8" = 1'-0"

PROJECT
DRIFTLESS RECOVERY SERVICES
 1120 Caledonia St. La Crosse, WI
 54601
 DATE 5/3/2016
 DRAWN BY JAK
 CHECKED BY MWS

PROJECT No 1428
 DRAWING TITLE
 SOUTH ELEVATION - PROPOSED




EAST ELEVATION - PROPOSED
 1/8" = 1'-0"




WEST ELEVATION - EXISTING
 1/8" = 1'-0"

SITE PLAN - PROPOSED

1" = 20'-0"

 

CALEDONIA STREET

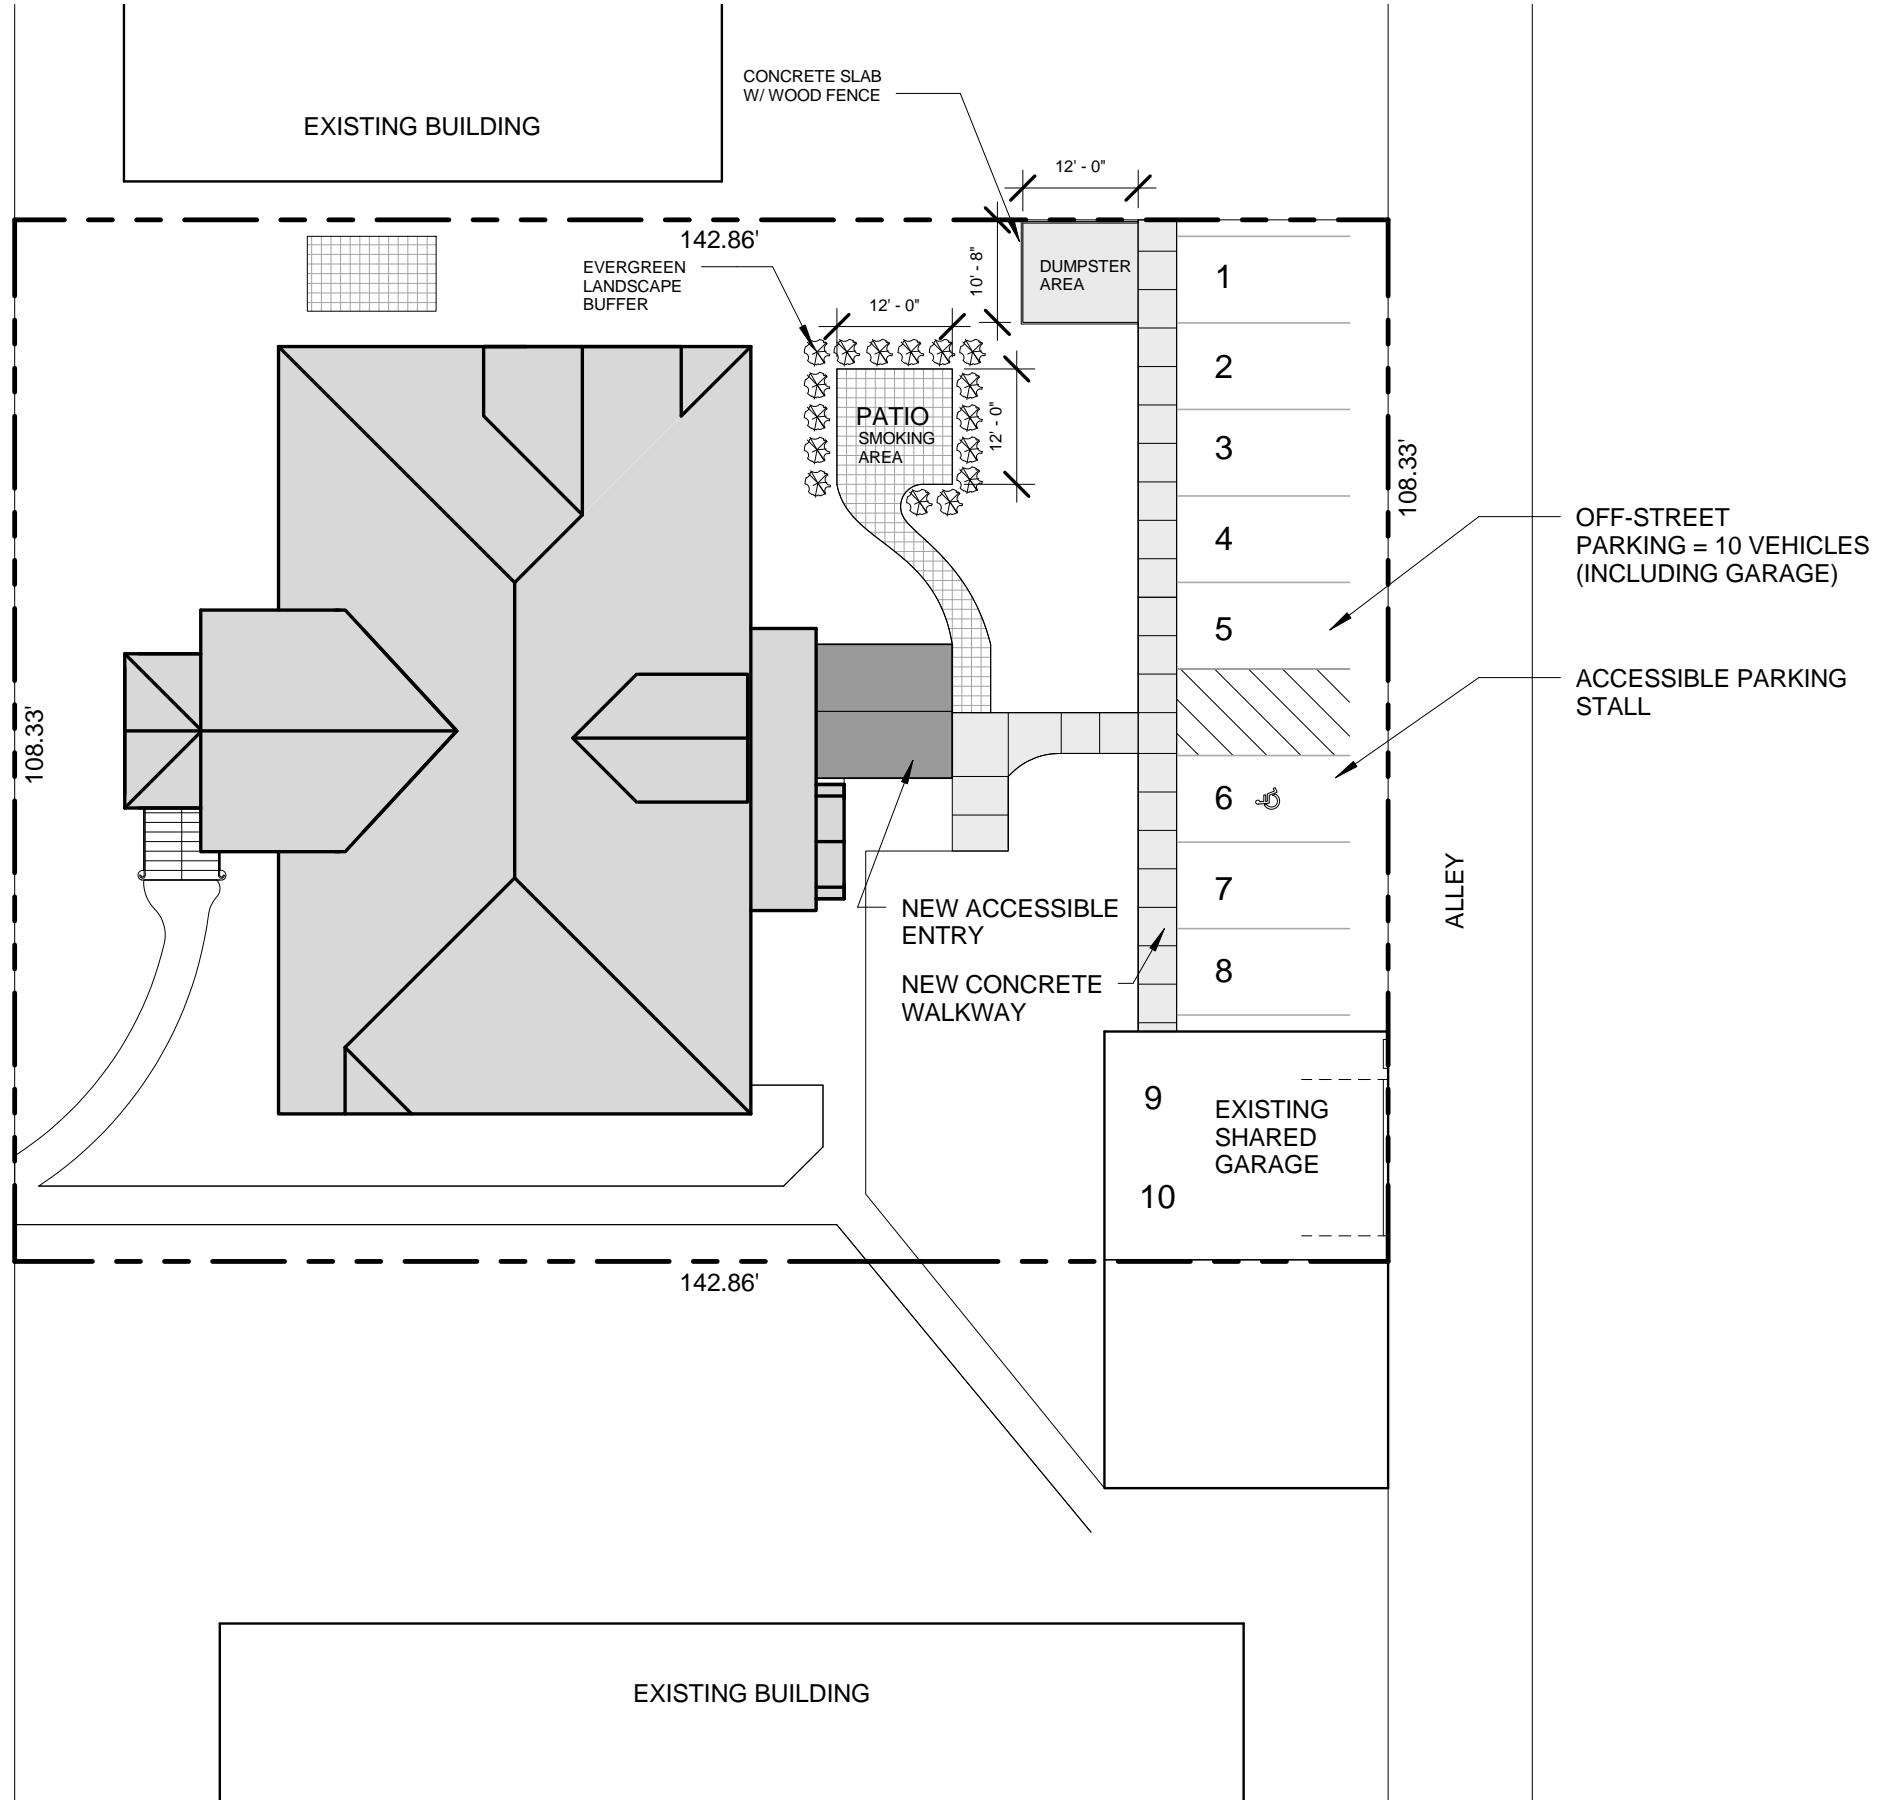

PROJECT
DRIFTLESS RECOVERY SERVICES
1120 Caledonia St. La Crosse, WI

DATE 5/3/2016

DRAWN BY JAK

CHECKED BY MWS

PROJECT No 1428

DRAWING TITLE

PROPOSED SITE PLAN

SHEET No

C100

riverARCHITECTS
740 7th Street North La Crosse, WI 54601-3308 Tel 608 785-2217