


D2 CANOPY ELEVATION - EAST
1" = 10'-0"



C4 CANOPY ELEVATION - NORTH
1" = 10'-0"

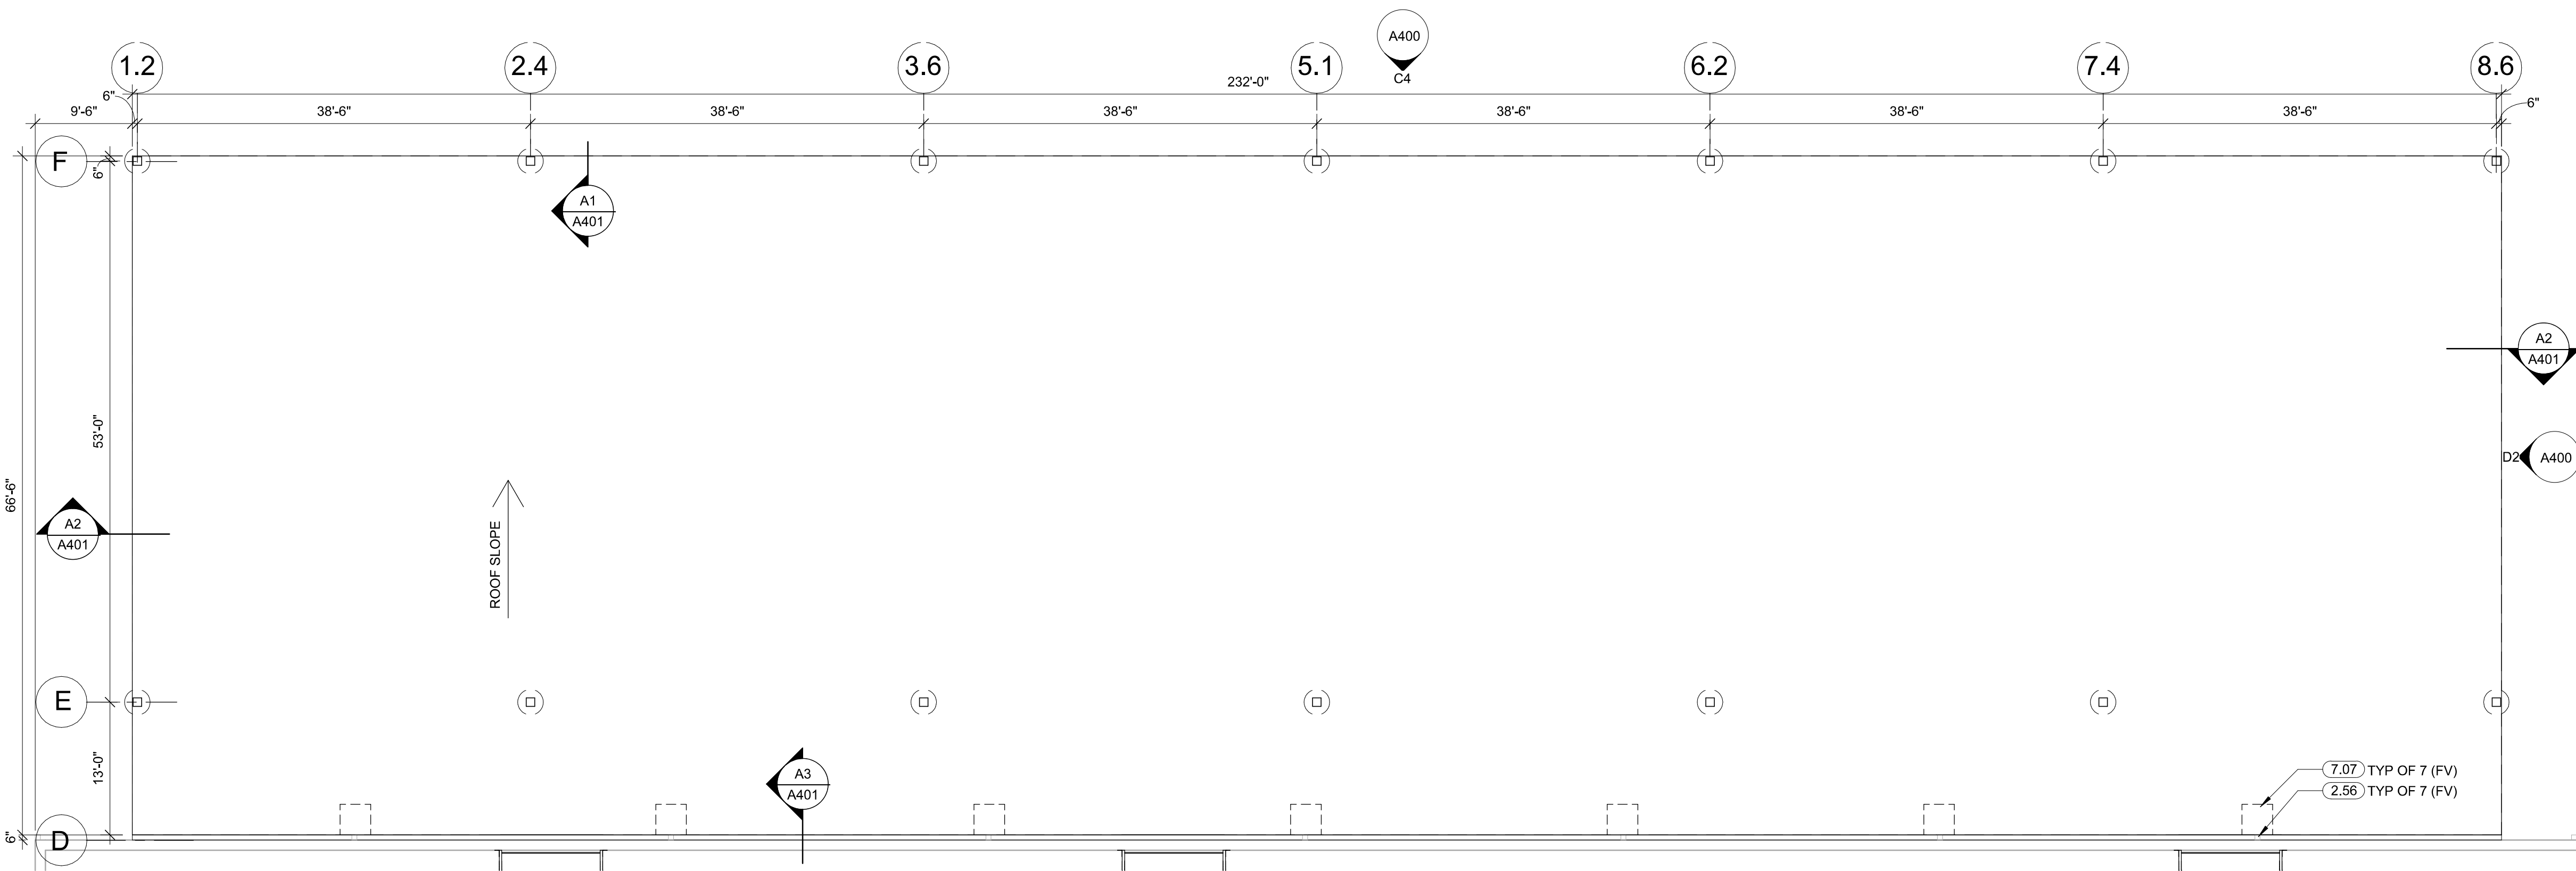

A5 ENLARGED FLOOR PLAN - CANOPY
1" = 10'-0"



ARCHITECT OF RECORD:
MARIAH MEYER
 8131 HETCALF
 SUITE 300
 OVERLAND PARK, KS 66204
 www.brrarch.com
 TEL: 913-262-9095
 FAX: 913-262-9044

Consultants

Copyright Notice

This drawing was prepared for use on a specific site contemporaneously with its issue date and it is not suitable for use on a different project site or at a later time. Use of this drawing for reference or example on another project requires the services of properly licensed architects and engineers. Reproduction of this drawing for use on another project is not authorized and may be contrary to the law.

Revisions

NO.	DATE	DESCRIPTION

WW14 - LA CROSSE, WI

WW14 - LA CROSSE, WI
 3003 AIRPORT ROAD,
 LA CROSSE, WI 88005-4018


Project Manager:
 SEW
 Checked By:
 ZSM
 Drawn by:
 ESH
 Document date:
 02/15/21
 Project No.
 30000596
 Professional Seal



Sheet Title
 CANOPY PLANS AND
 ELEVATIONS

Sheet No.

A400

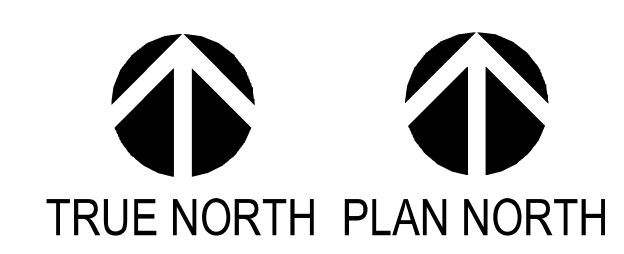

2/17/2021 2:10:24 PM