



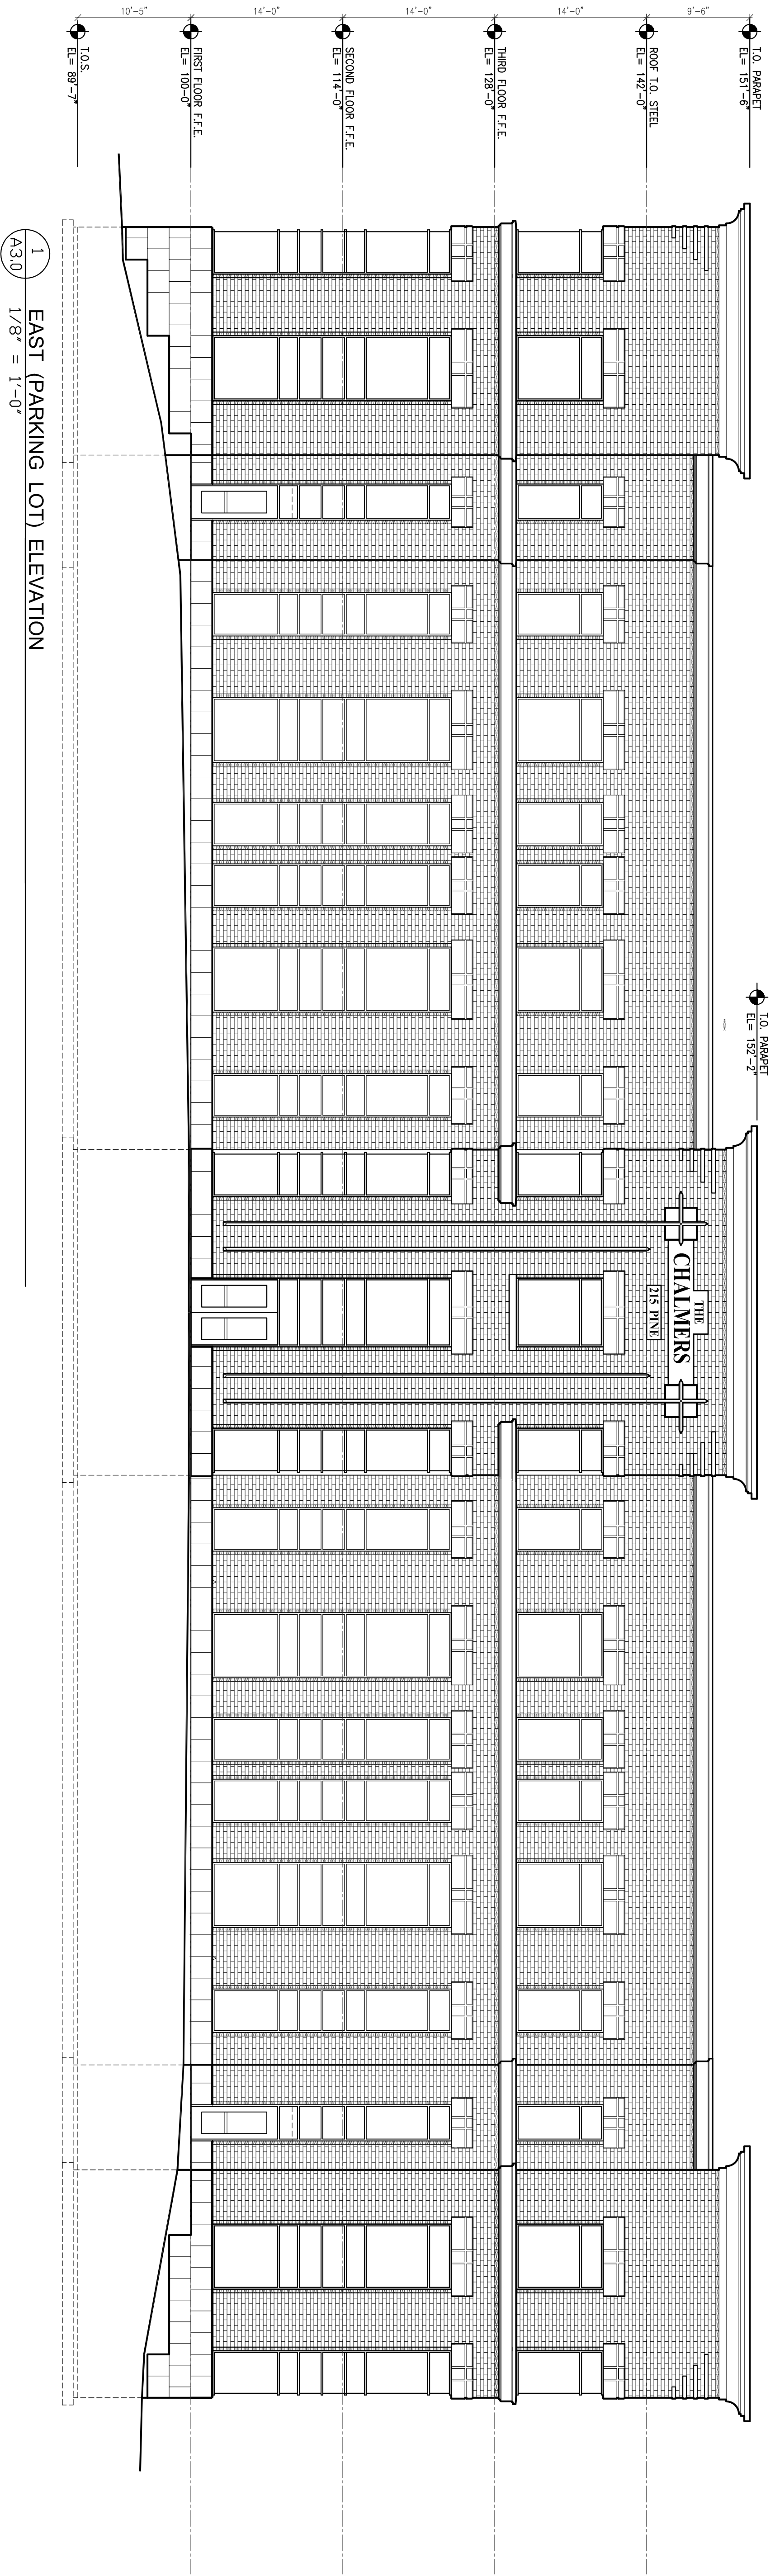

1
A30 EAST (PARKING LOT) ELEVATION
1/8" = 1'-0"

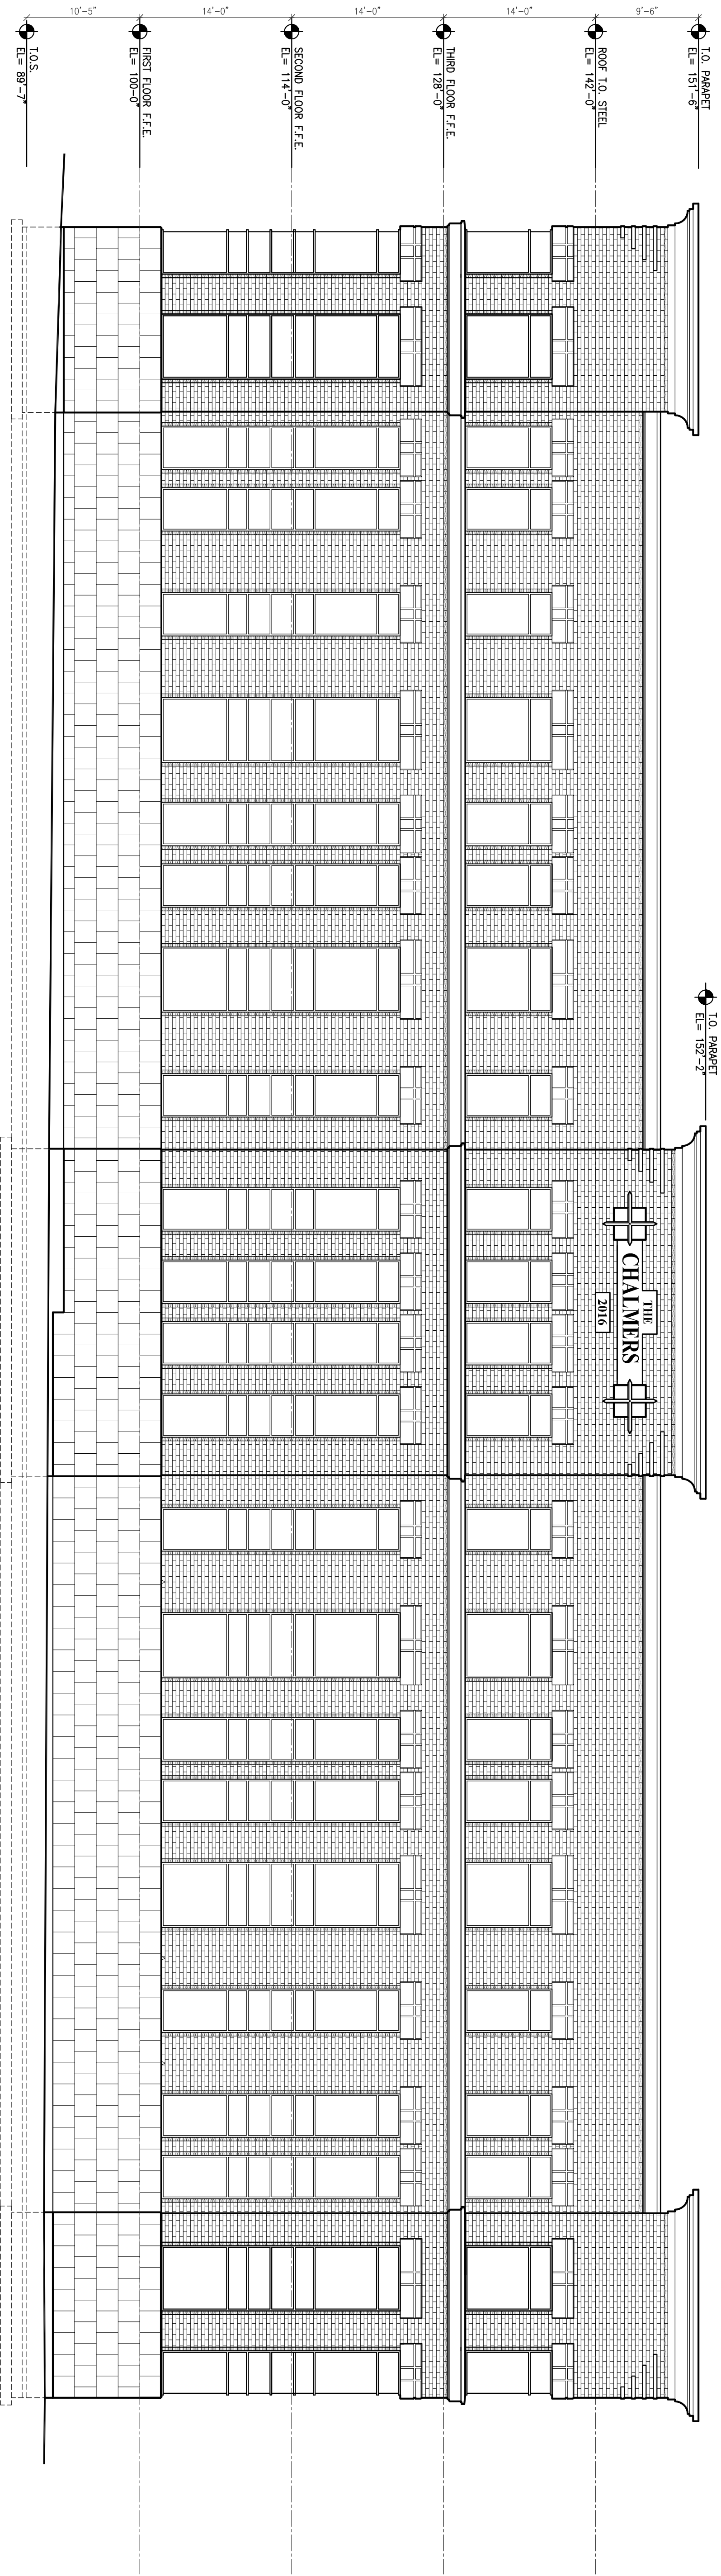

2
A30 WEST (SECOND STREET) ELEVATION
1/8" = 1'-0"

-Preliminary-
-Not For Construction-

CASHMAN ASSOCIATES, Inc.			PH: (608) 237-7443	FAX: (608) 237- 7444	6734 Parkway Drive	Sun Prairie, WI 53590	Gregory M. Cashman, AIA		
SHEET NUMBER:		SHEET TITLE:		PROJECT:	LOCATION:	PROJECT OWNER:	REVISIONS		
A3.0		Exterior Elevations		2nd & Pine	1550 Fairgrounds Road West Salem, WI 54680	Cliff LeClerc 1629 Caledonia Street LaCrosse, WI 54603 (608) 781-2818	NO.	TITLE	DATE
				La Crosse, Wisconsin	54669	DATE: April 01, 2016			