


1
A2
FLOOR PLAN
SCALE 3/16 = 1'-0"
NORTH

Project:
Scale:
Project No.:
2016.019
Date:
06.03.2016
Drawing Name:
Sheet No.:

A2

AREA: 849 SF

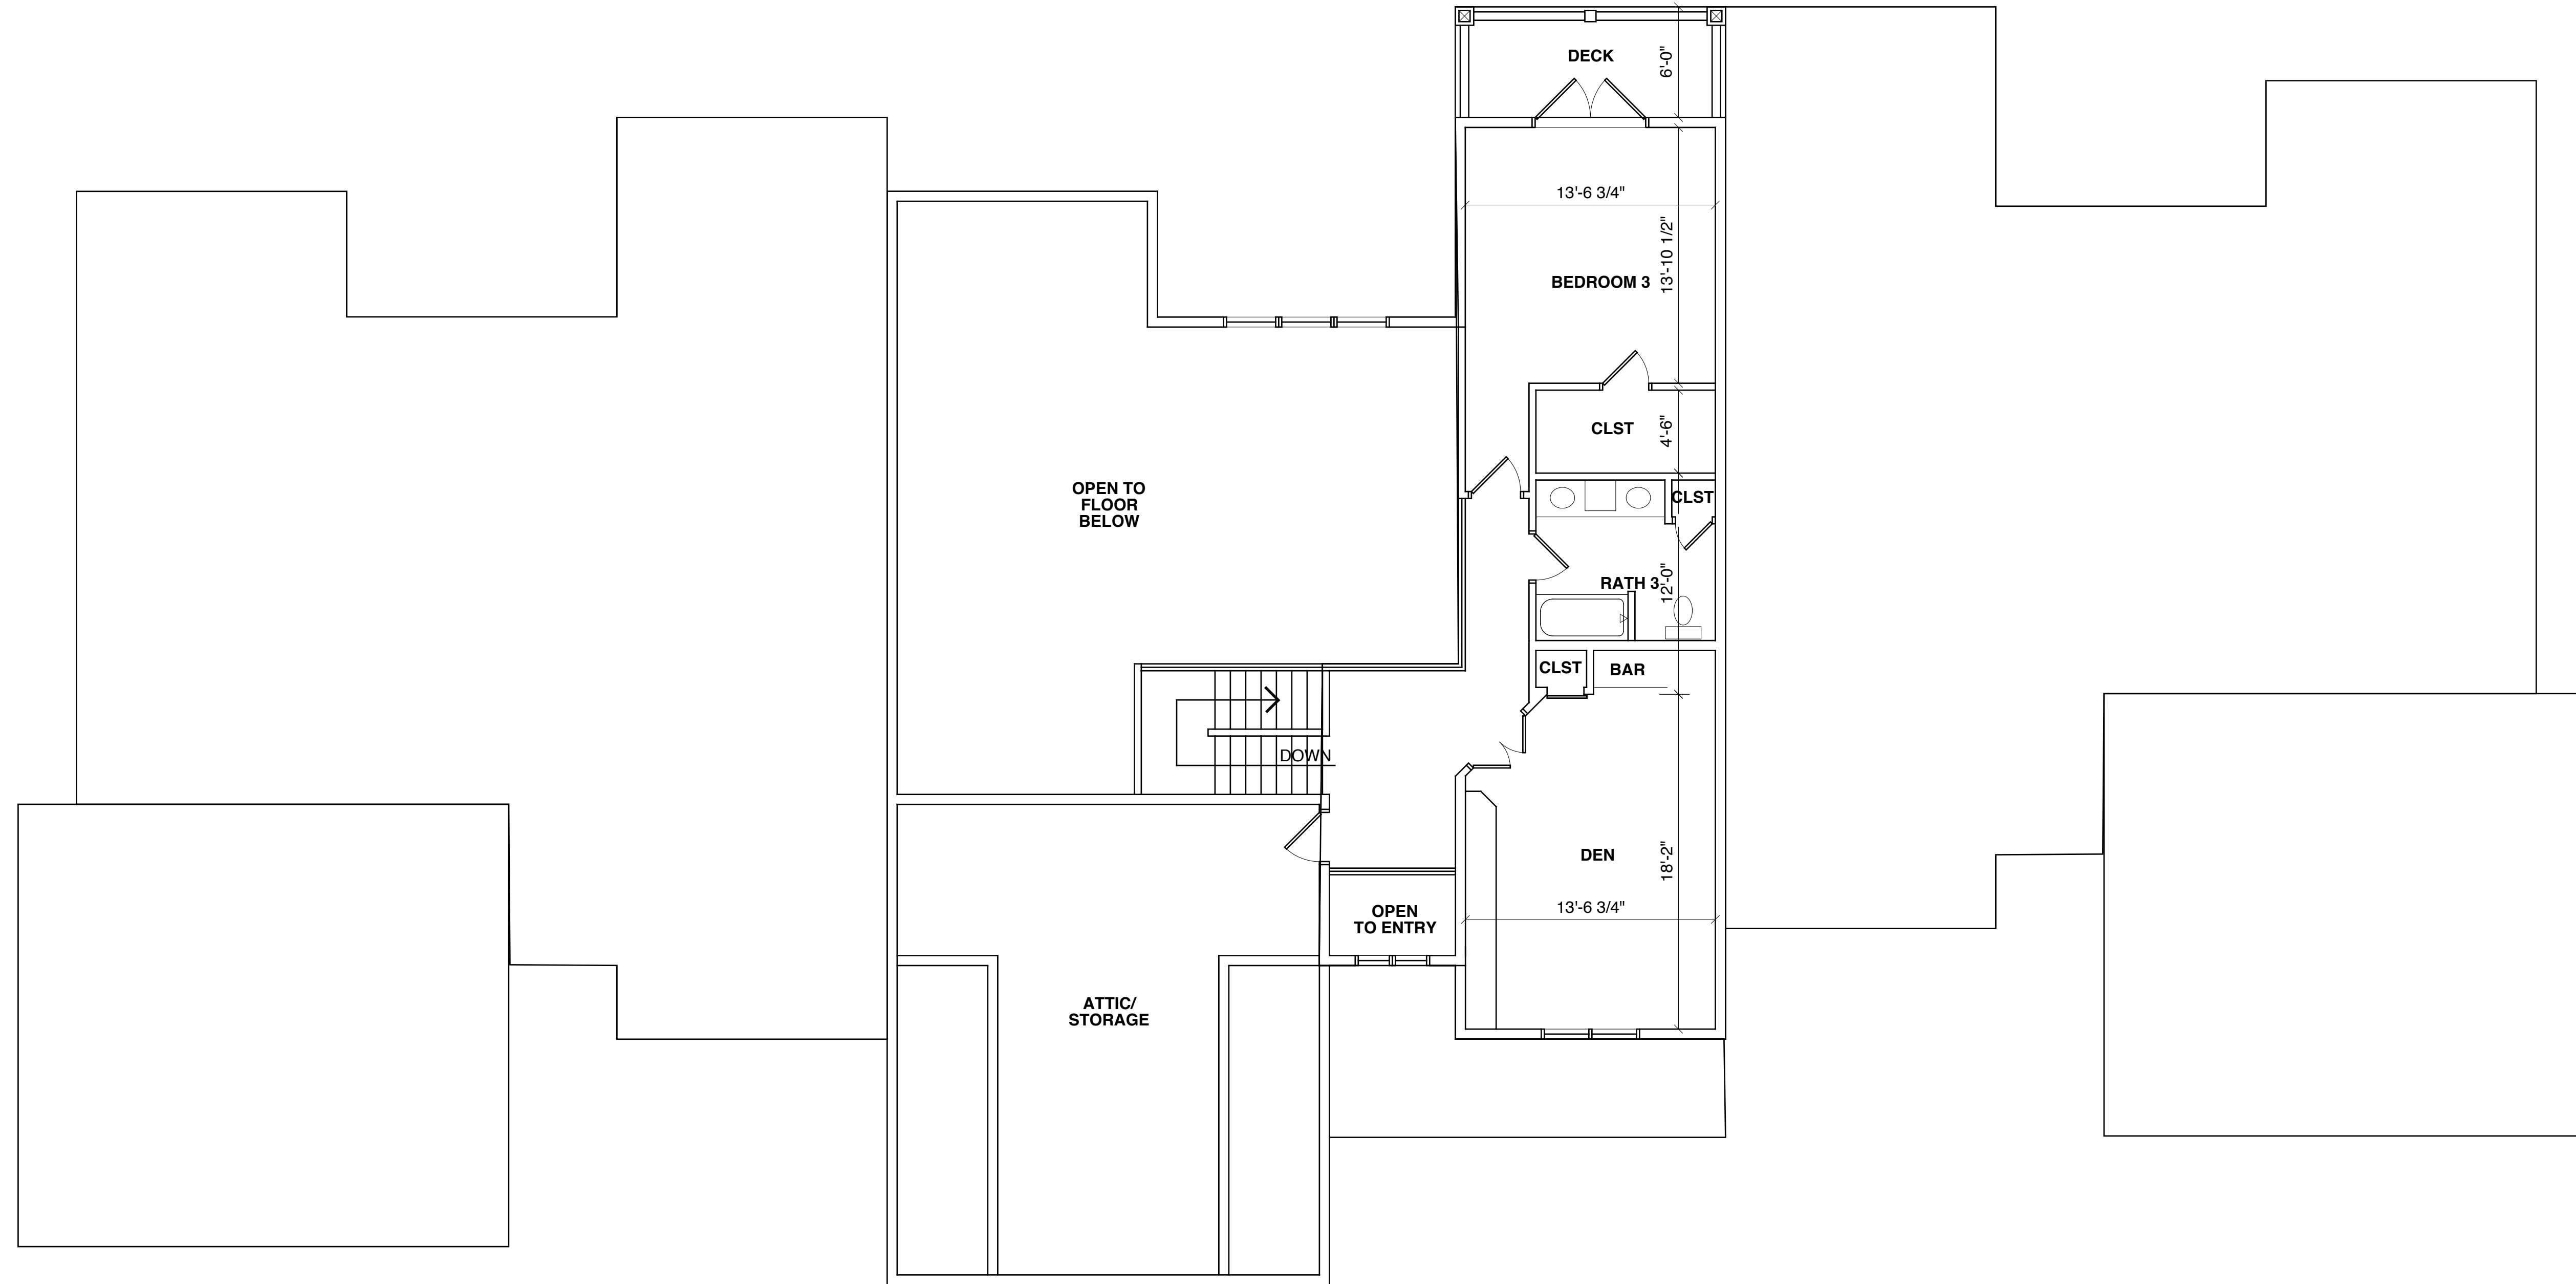

1
A2 **SECOND FLOOR PLAN**
SCALE 3/16 = 1'-0"

CHRIS L A SHORNE
ARCHITECTURE
3643 Ebner Circle, P.O. Box 1, Cross WI 54601
(800) 785-2626
Architecture and Design
for Residential, Commercial, Historic Restoration

I HEREBY CERTIFY THAT THIS PLAN, SPECIFICATION, OR REPORT WAS PREPARED BY ME OR UNDER MY DIRECT SUPERVISION AND THAT I AM A DULY REGISTERED PROFESSIONAL UNDER THE LAWS OF THE STATE OF:

SIGNED: _____
DATE: _____
NUMBER: _____

Project:

Scale:

Project No.:
2016.019

Date:
06.03.2016


Drawing Name:

Sheet No.:

A3

I HEREBY CERTIFY THAT THIS PLAN, SPECIFICATION, OR REPORT WAS PREPARED BY ME OR UNDER MY DIRECT SUPERVISION AND THAT I AM A DULY REGISTERED PROFESSIONAL UNDER THE LAWS OF THE STATE OF WISCONSIN.

SIGNED: _____
 DATE: _____
 NUMBER: _____

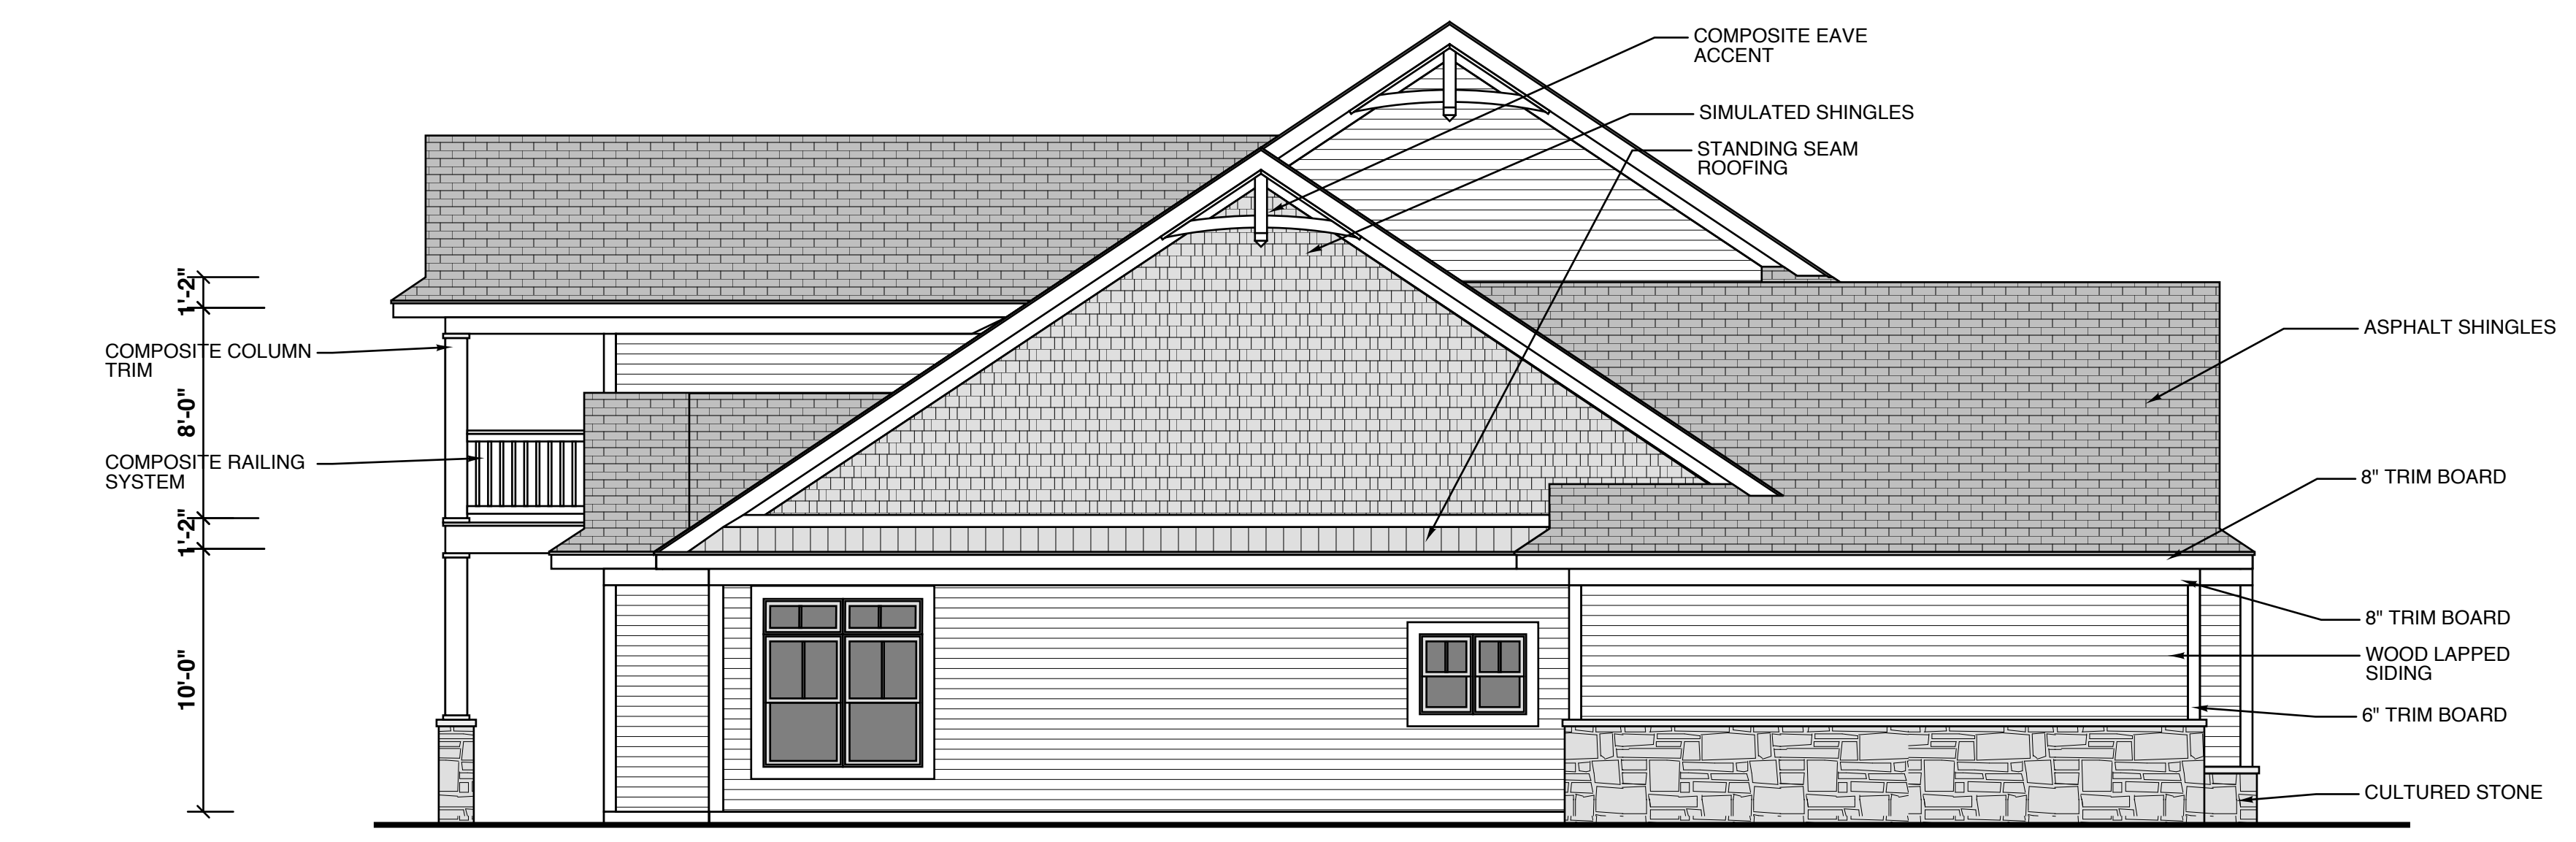

Project: _____
 Scale: _____
 Project No.: 201601
 Date: 06.03.2016
 Drawing Name: _____
 Sheet No.: _____