



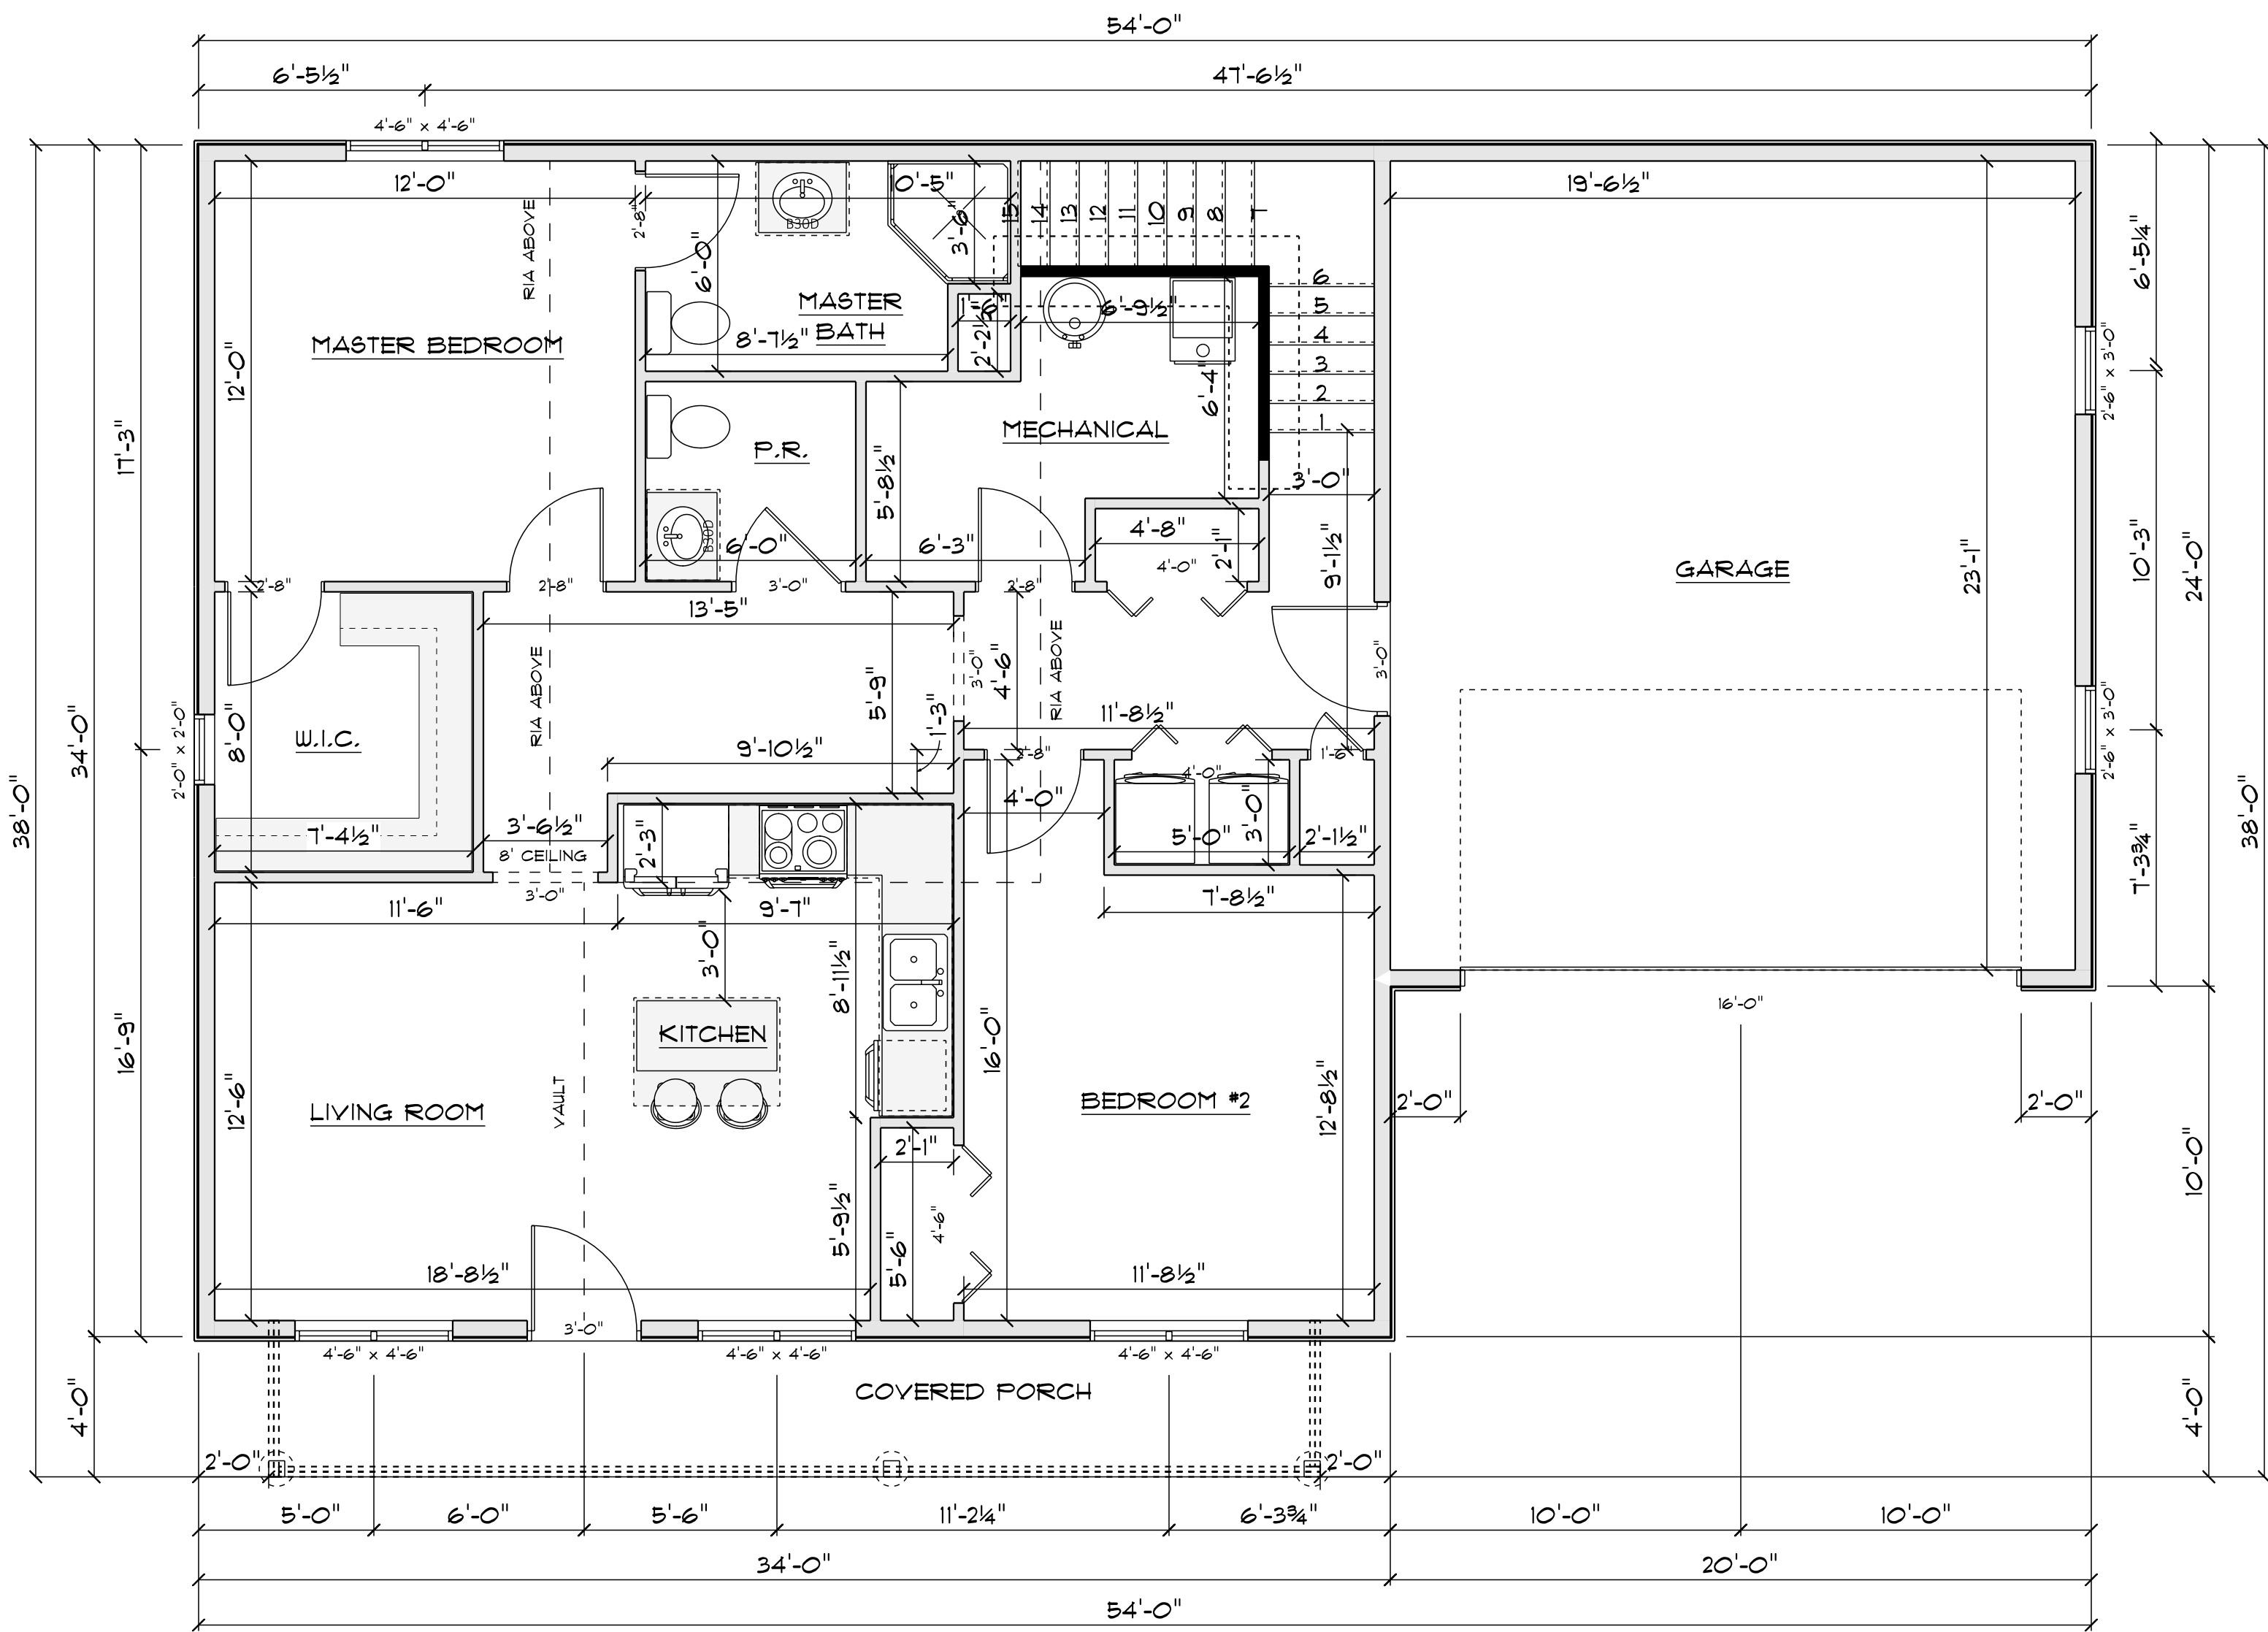

MAIN FLOOR 1
SCALE: 1/4" = 1'-0"

AREA SCHEDULE	
NAME	AREA
COVERED PORCH	116 sq ft.
GARAGE	500 sq ft.
Main Floor	1171 sq ft.
Loft	319 sq ft.

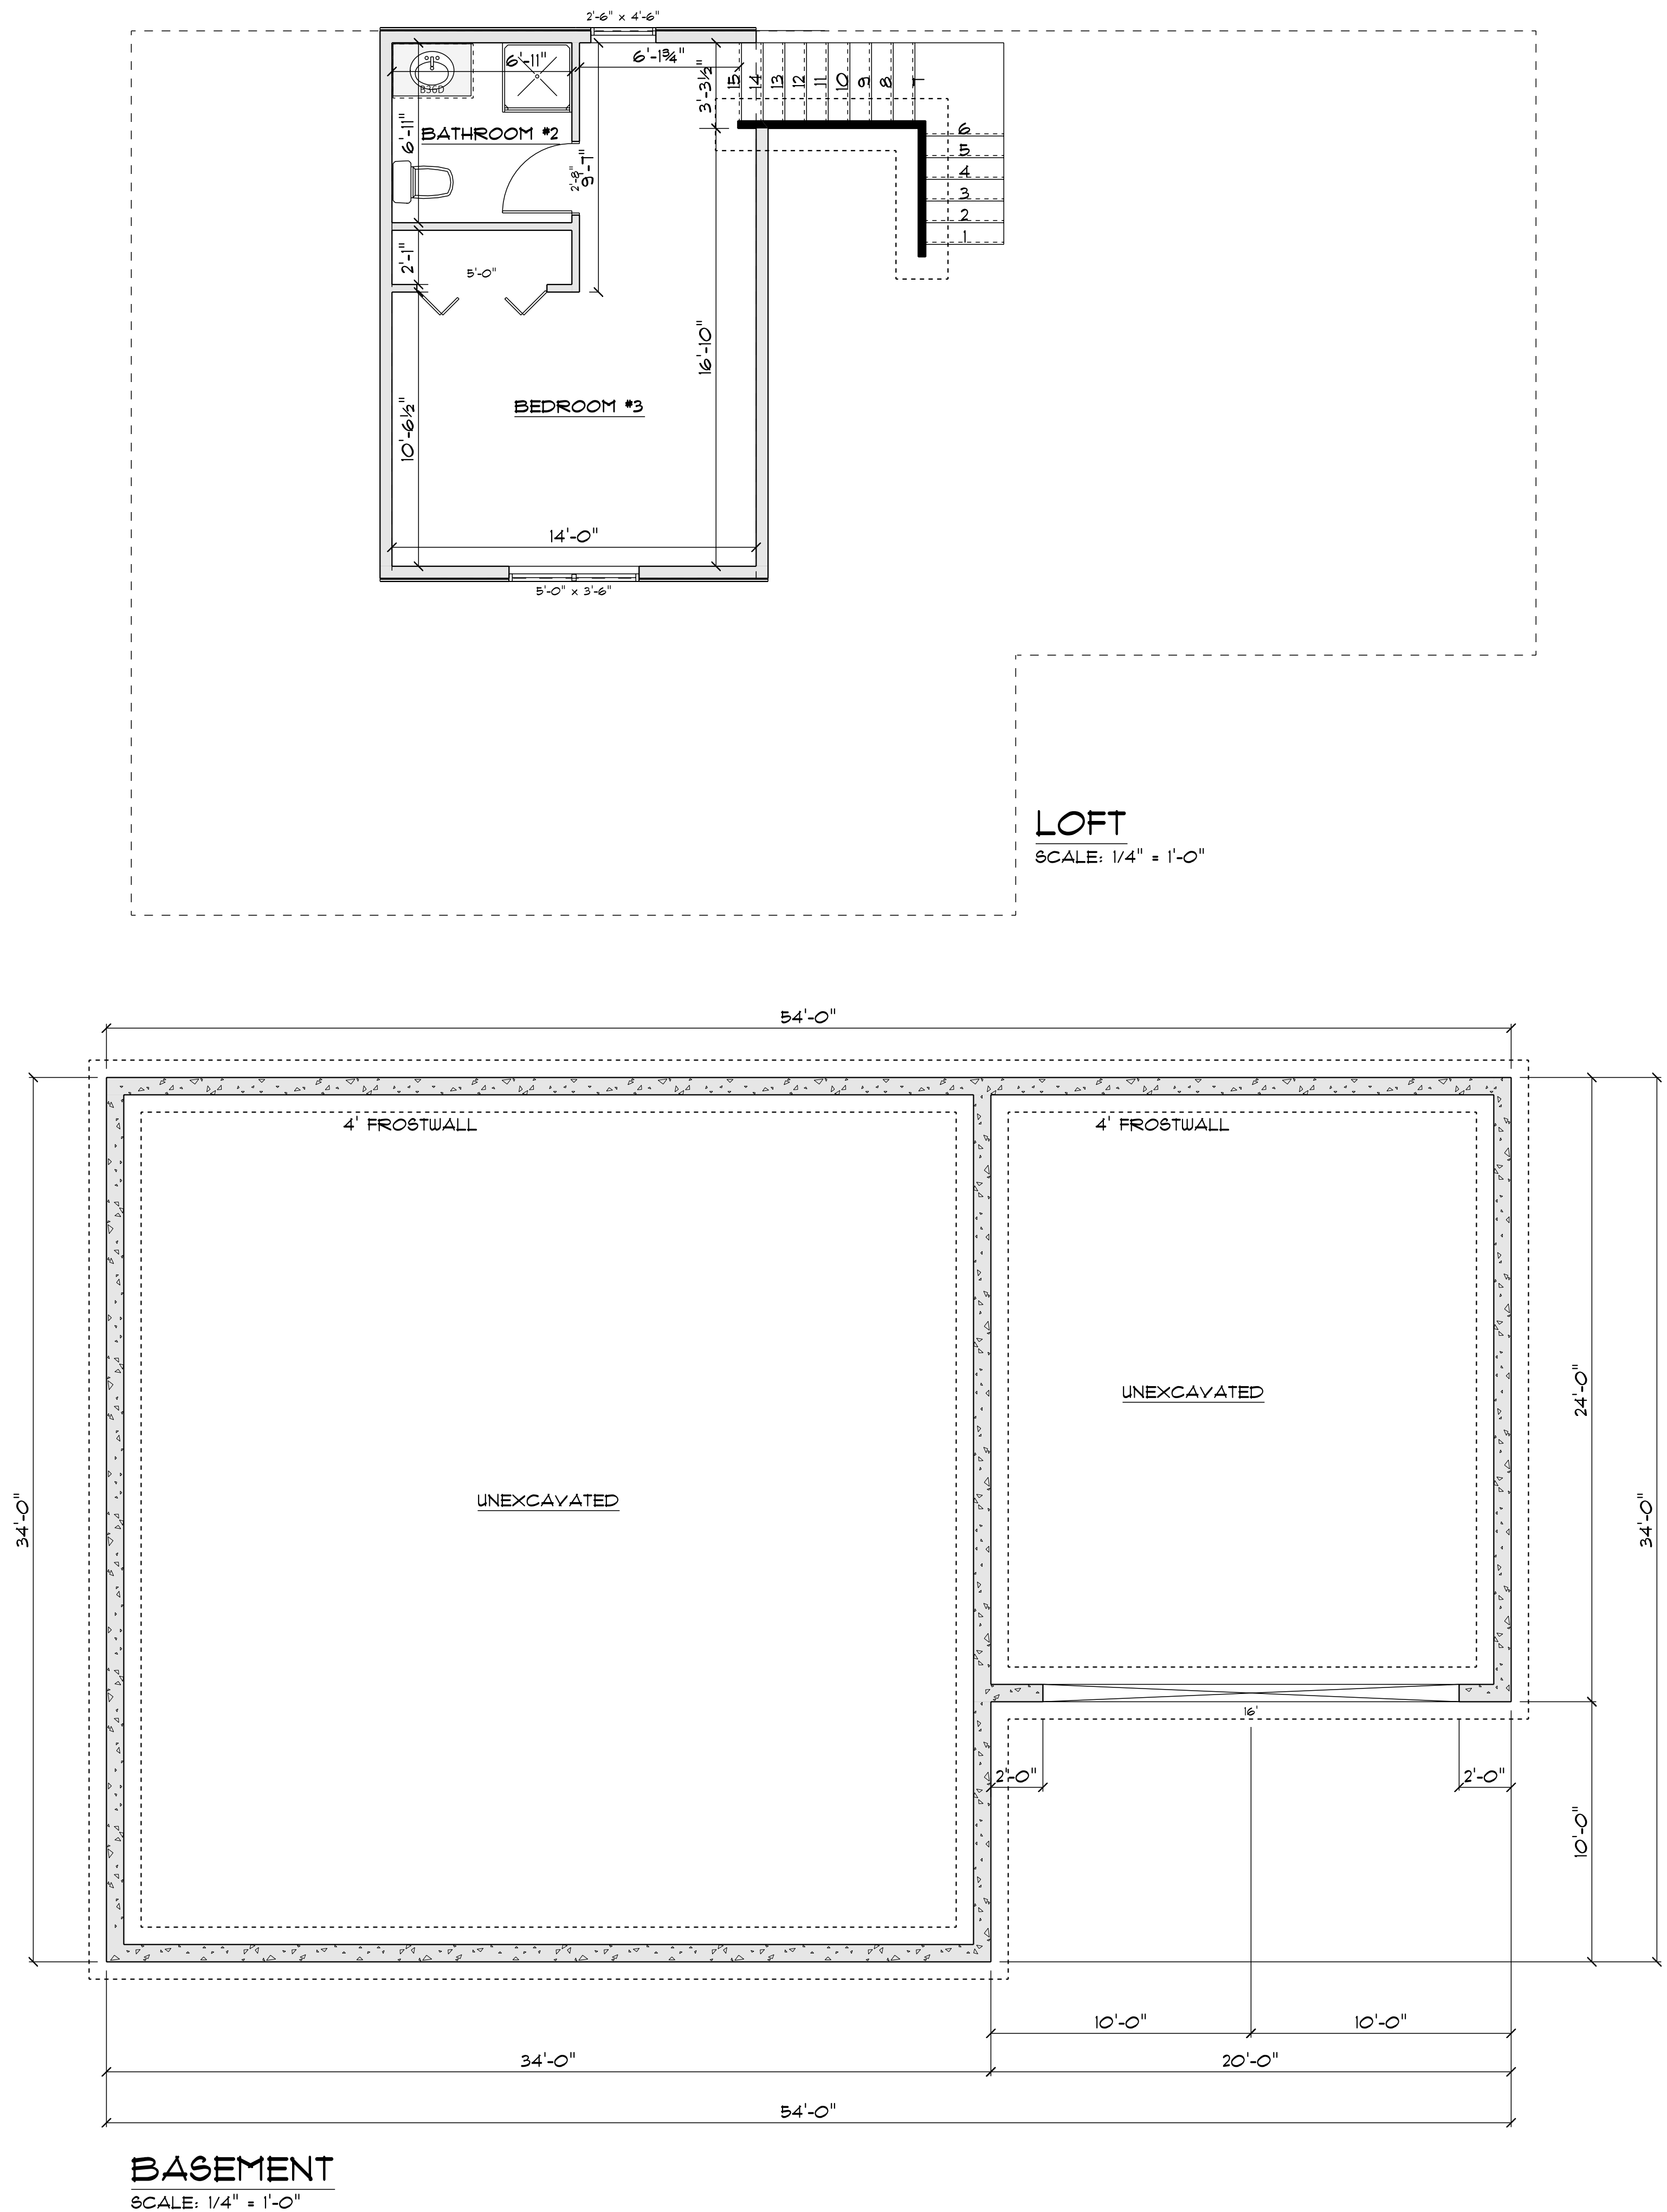

BASEMENT
SCALE: 1/4" = 1'-0"

PRELIMINARY - NOT FOR CONSTRUCTION

Owner / Contractor final plan approval:

SECTION LETTER


SCALE: 1/4" = 1'-0"
DRAWN BY: Chase G.
DATE: 4/1/2025

NOTATION: These plans have been prepared by a designer and not a registered architect or engineer. Any separate engineering that is needed or that has been done should be indicated on the plans. The owner is responsible for obtaining all necessary permits and for the proper construction of the project. The owner is responsible for providing all necessary information for the proper construction of the project.


BEAVER BUILDERS' SUPPLY

GRH-L17 2BR
2GRG

Start Date xx/xx/xxxx
Revisions:
1 of 3
MAIN FLOOR

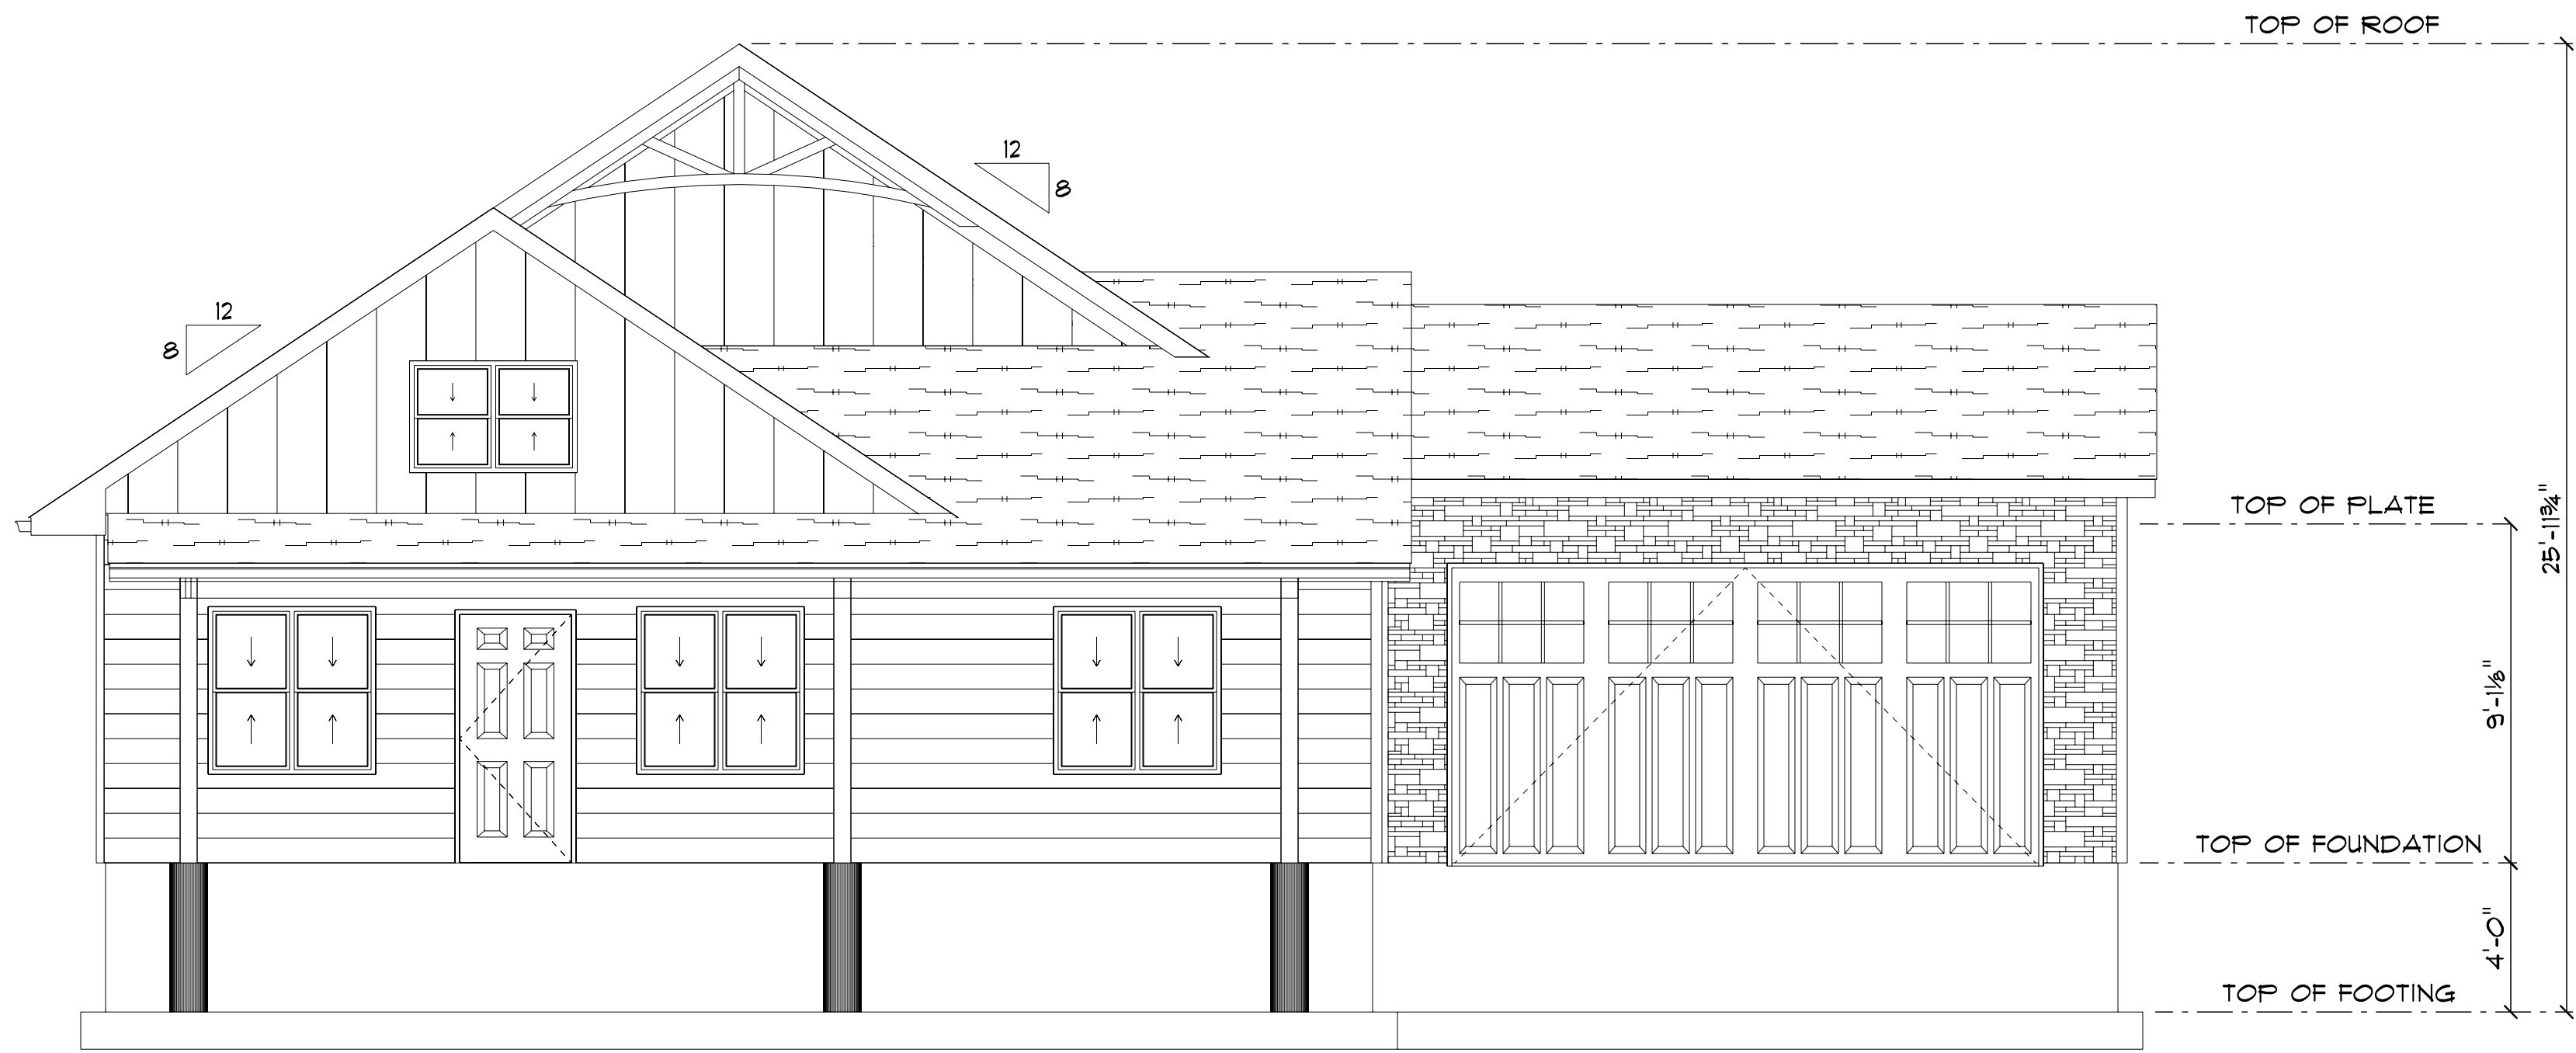

FRONT ELEVATION
SCALE: 1/4" = 1'-0"

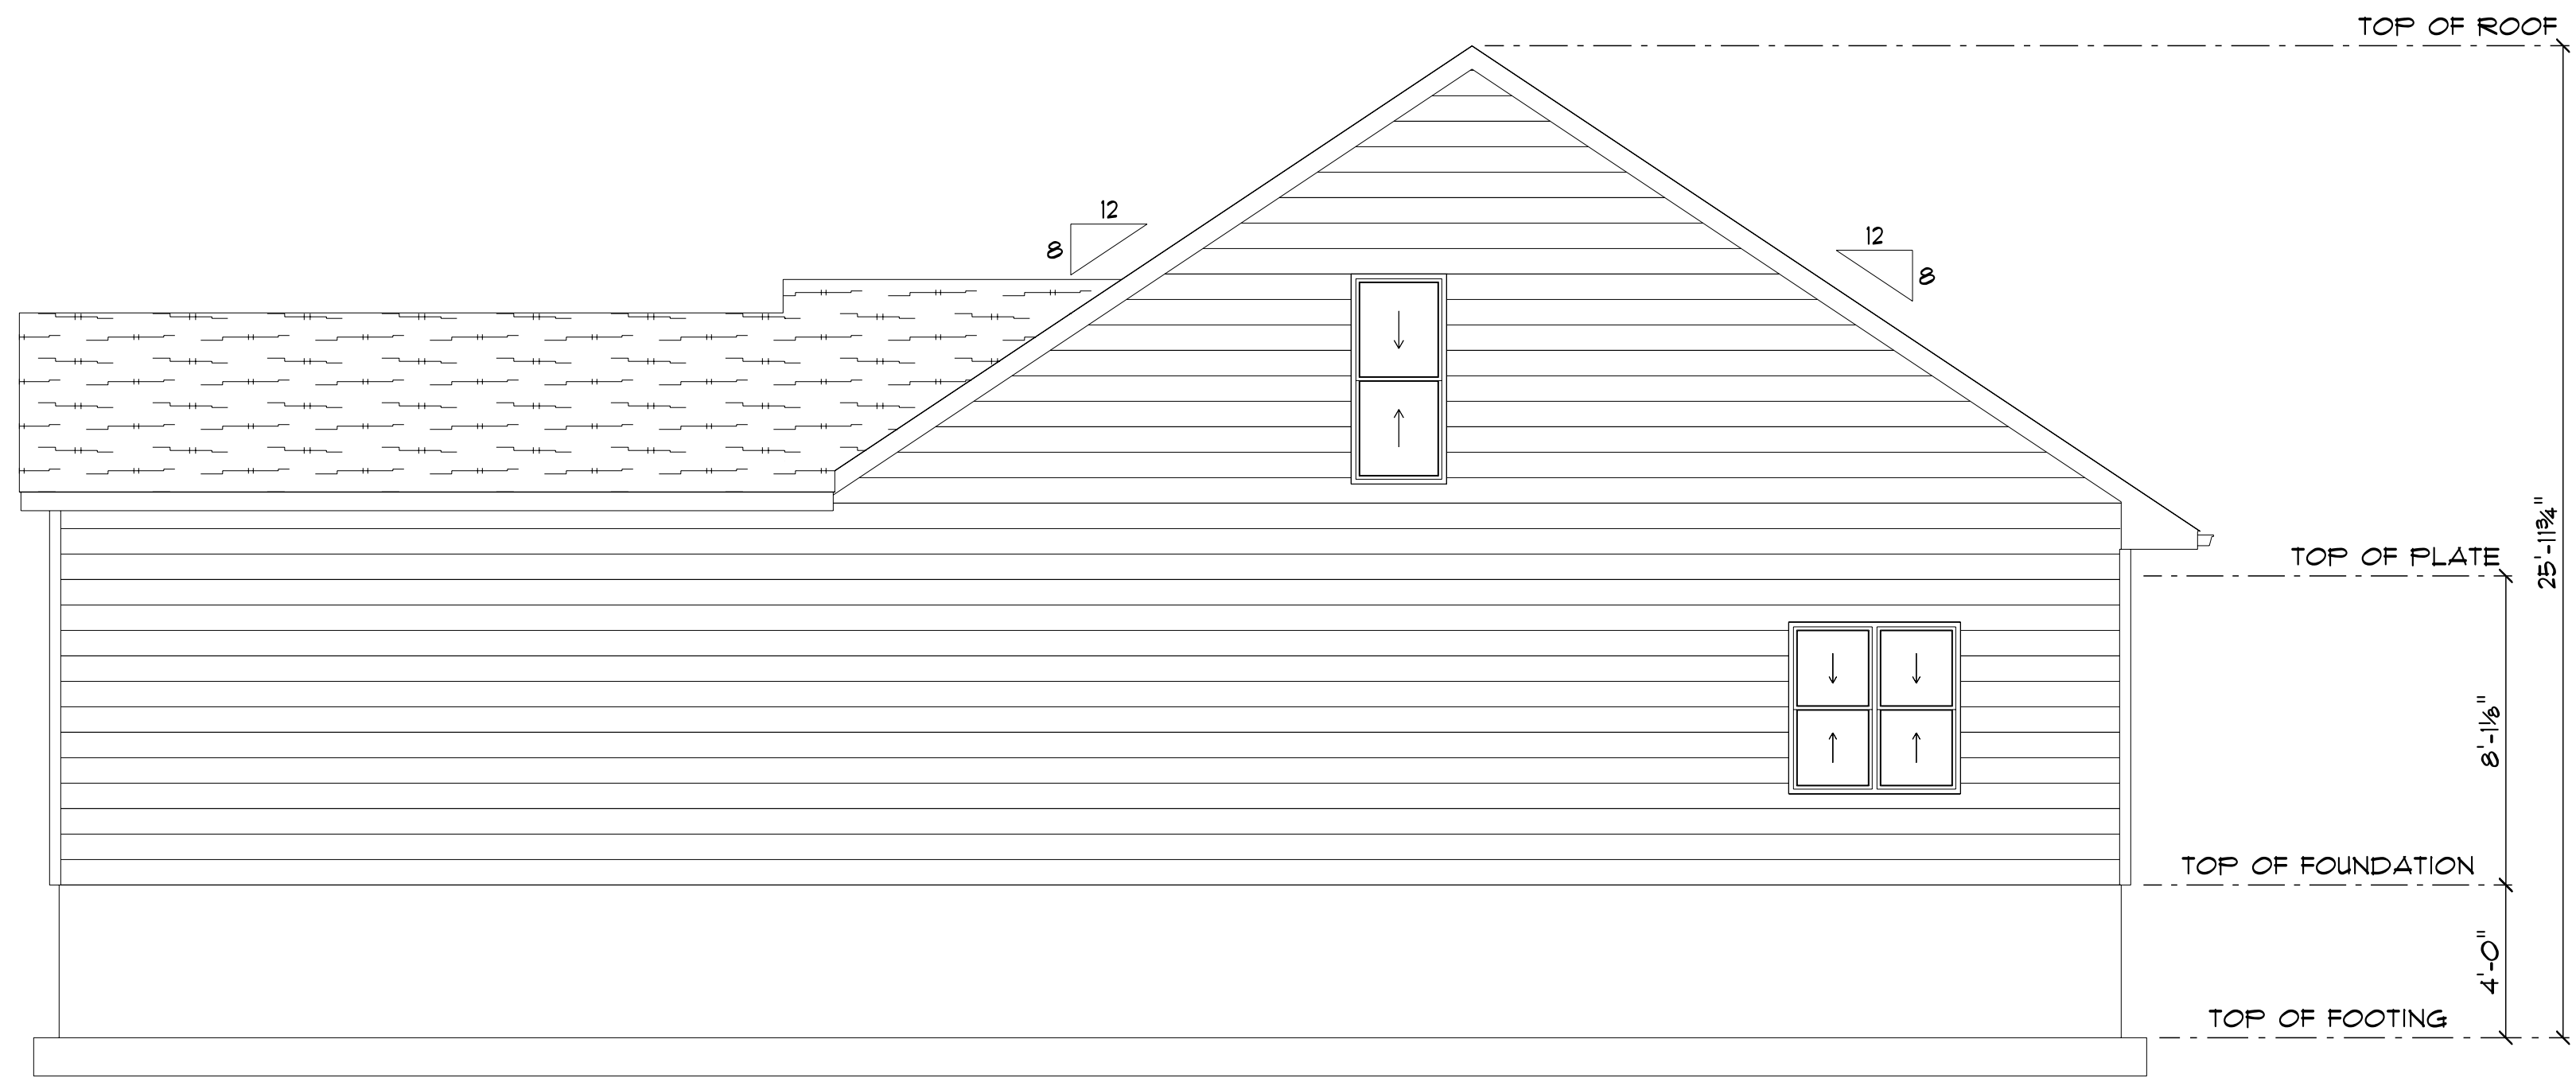

REAR ELEVATION
SCALE: 1/4" = 1'-0"

PRELIMINARY - NOT FOR CONSTRUCTION

Owner / Contractor final plan approval:

SECTION LETTER

SCALE: 1/4" = 1'-0"

DRAWN BY: Chase G.


DATE: 4/1/2025

DISCLAIMER: These plans have been prepared by a designer and not a registered architect or engineer. Any approval engineering that is needed or that has been done should be the responsibility of the contractor. The owner is the responsible authority for the plans and any changes to the plans in conjunction with the contractor and point out any missing details and/or changes to the plans. The contractor is responsible for providing the plans to the contractor and for the contractor to be responsible for providing the plans to the contractor. The contractor is responsible for providing the plans to the contractor.

BEAVER
BUILDERS' SUPPLY


GRH-L17 2BR
2GRG

Start Date xx/xx/xxxx
Revisions:
2 of 3
BASEMENT

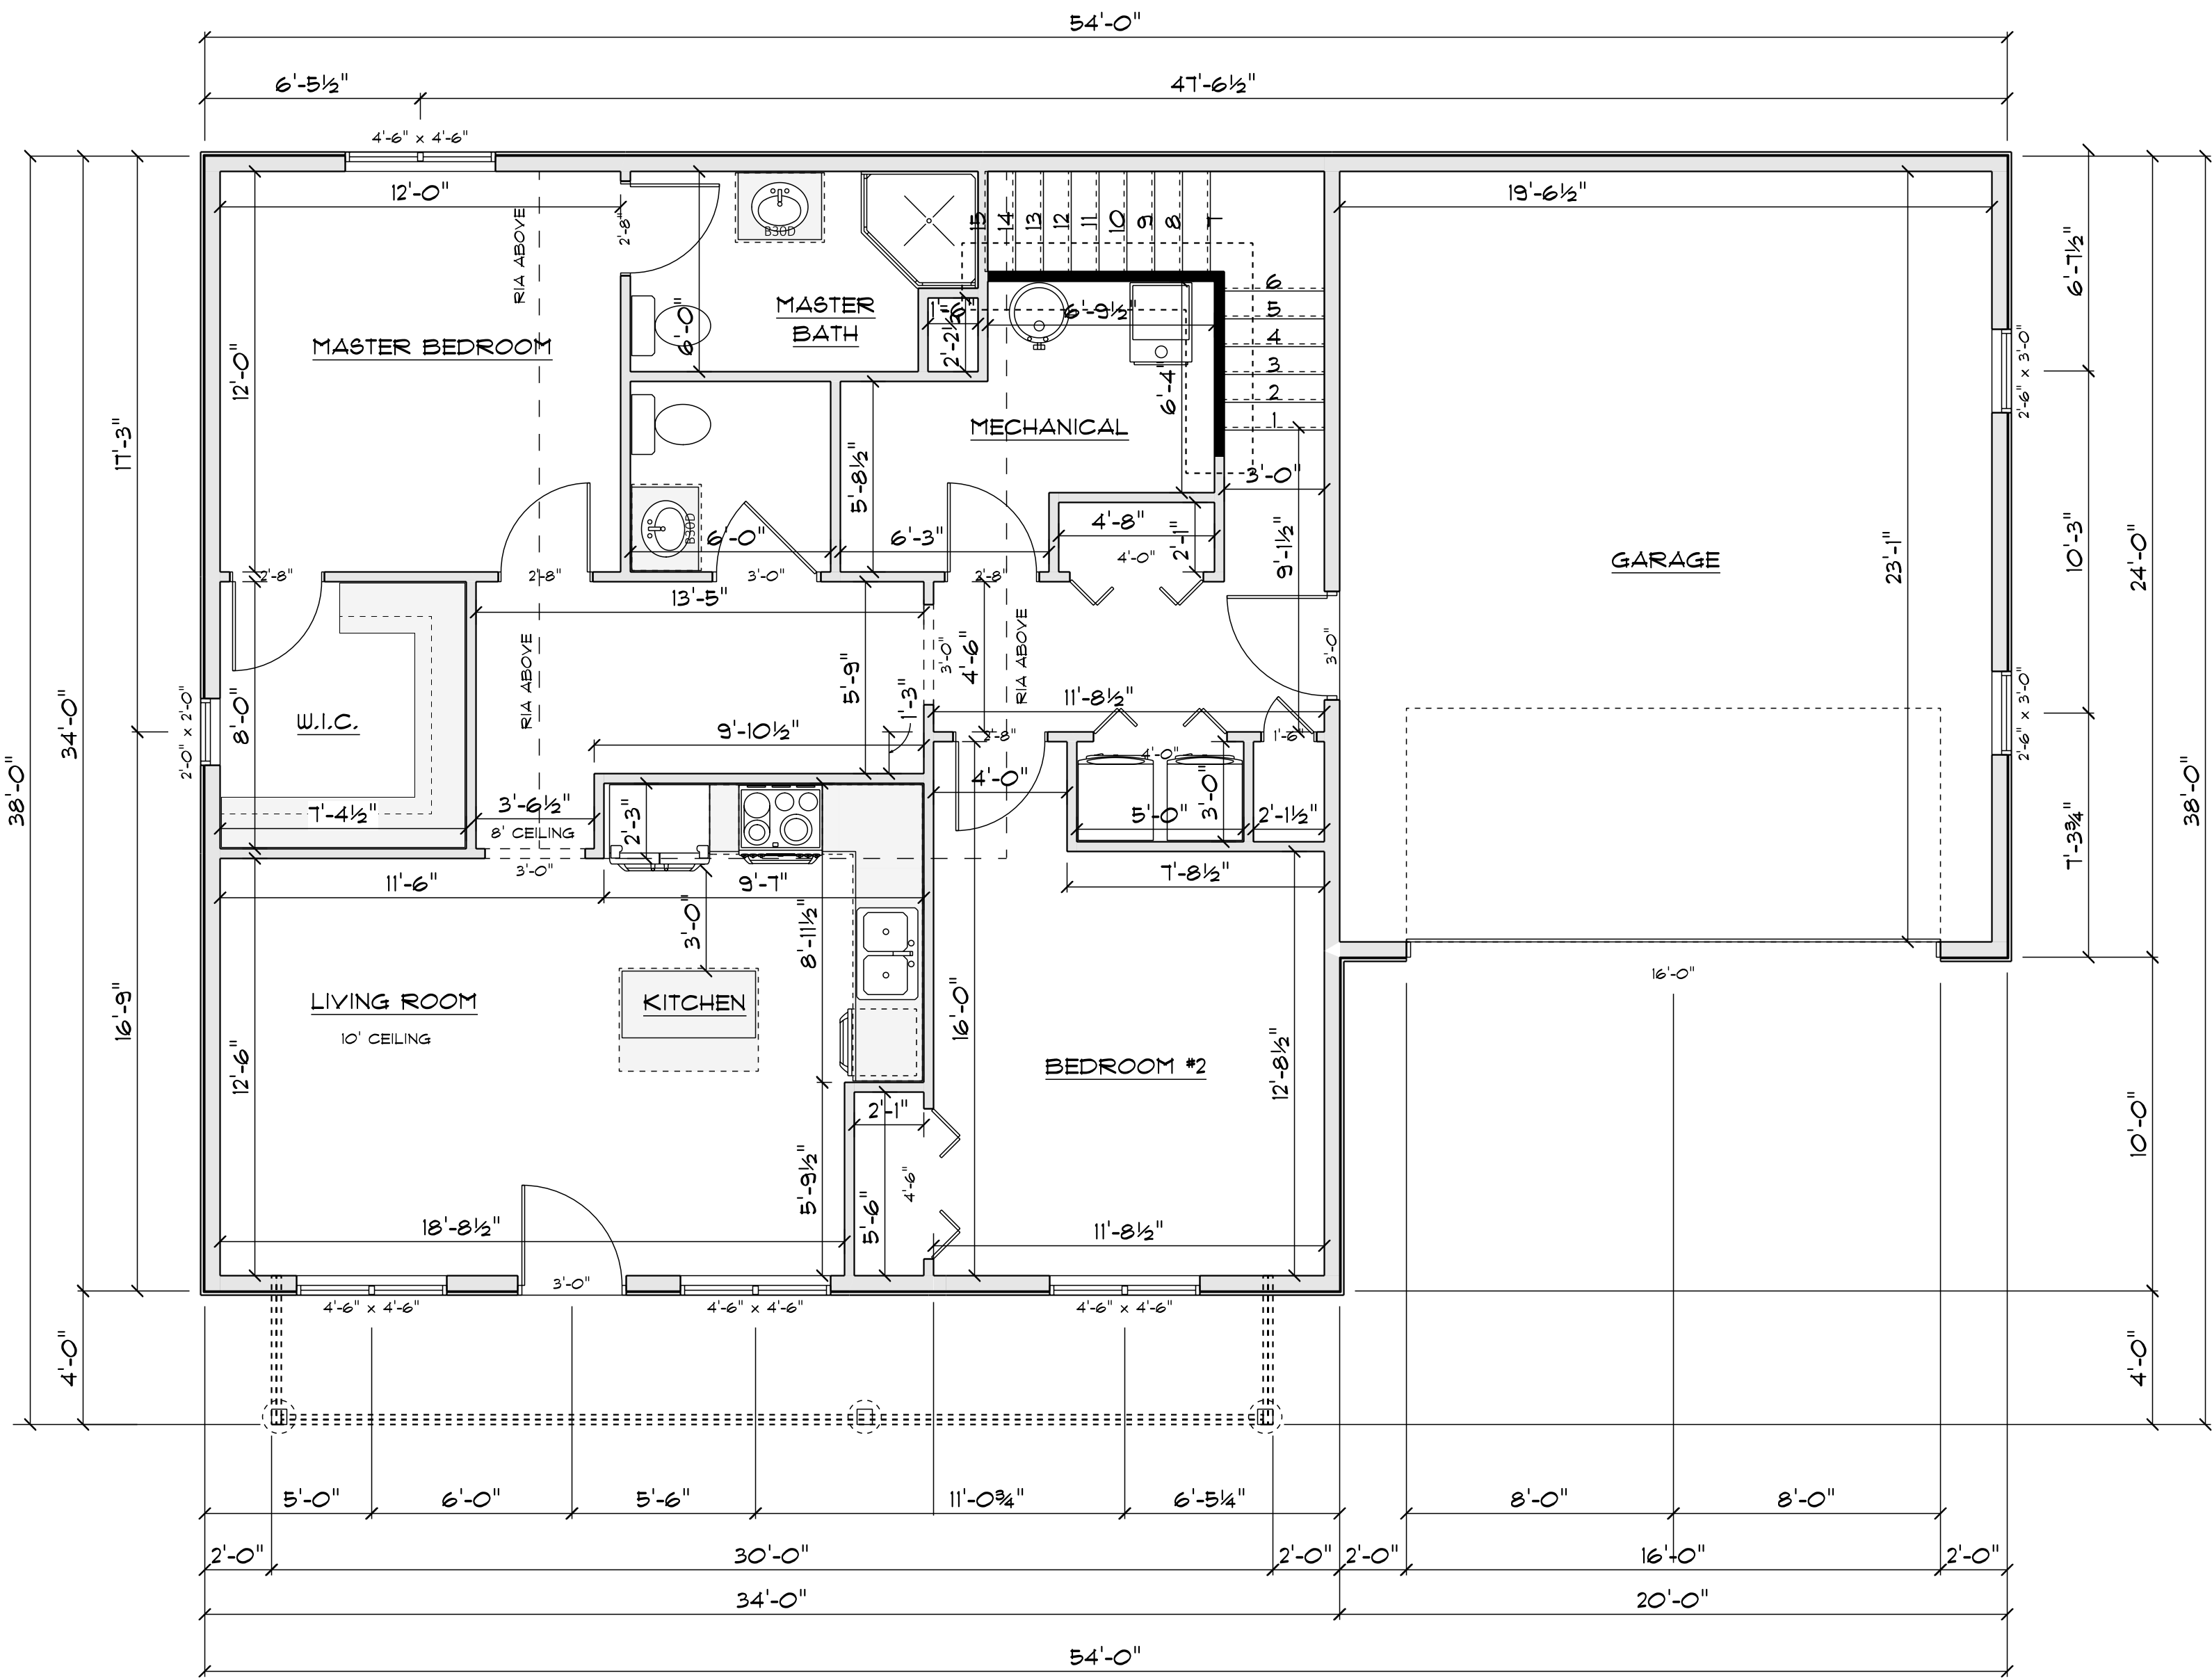

MAIN FLOOR 2
SCALE: 1/4" = 1'-0"

AREA SCHEDULE	
NAME	AREA
COVERED PORCH	135 sq ft.
GARAGE	500 sq ft.
Main Floor	1171 sq ft.
Loft	319 sq ft.

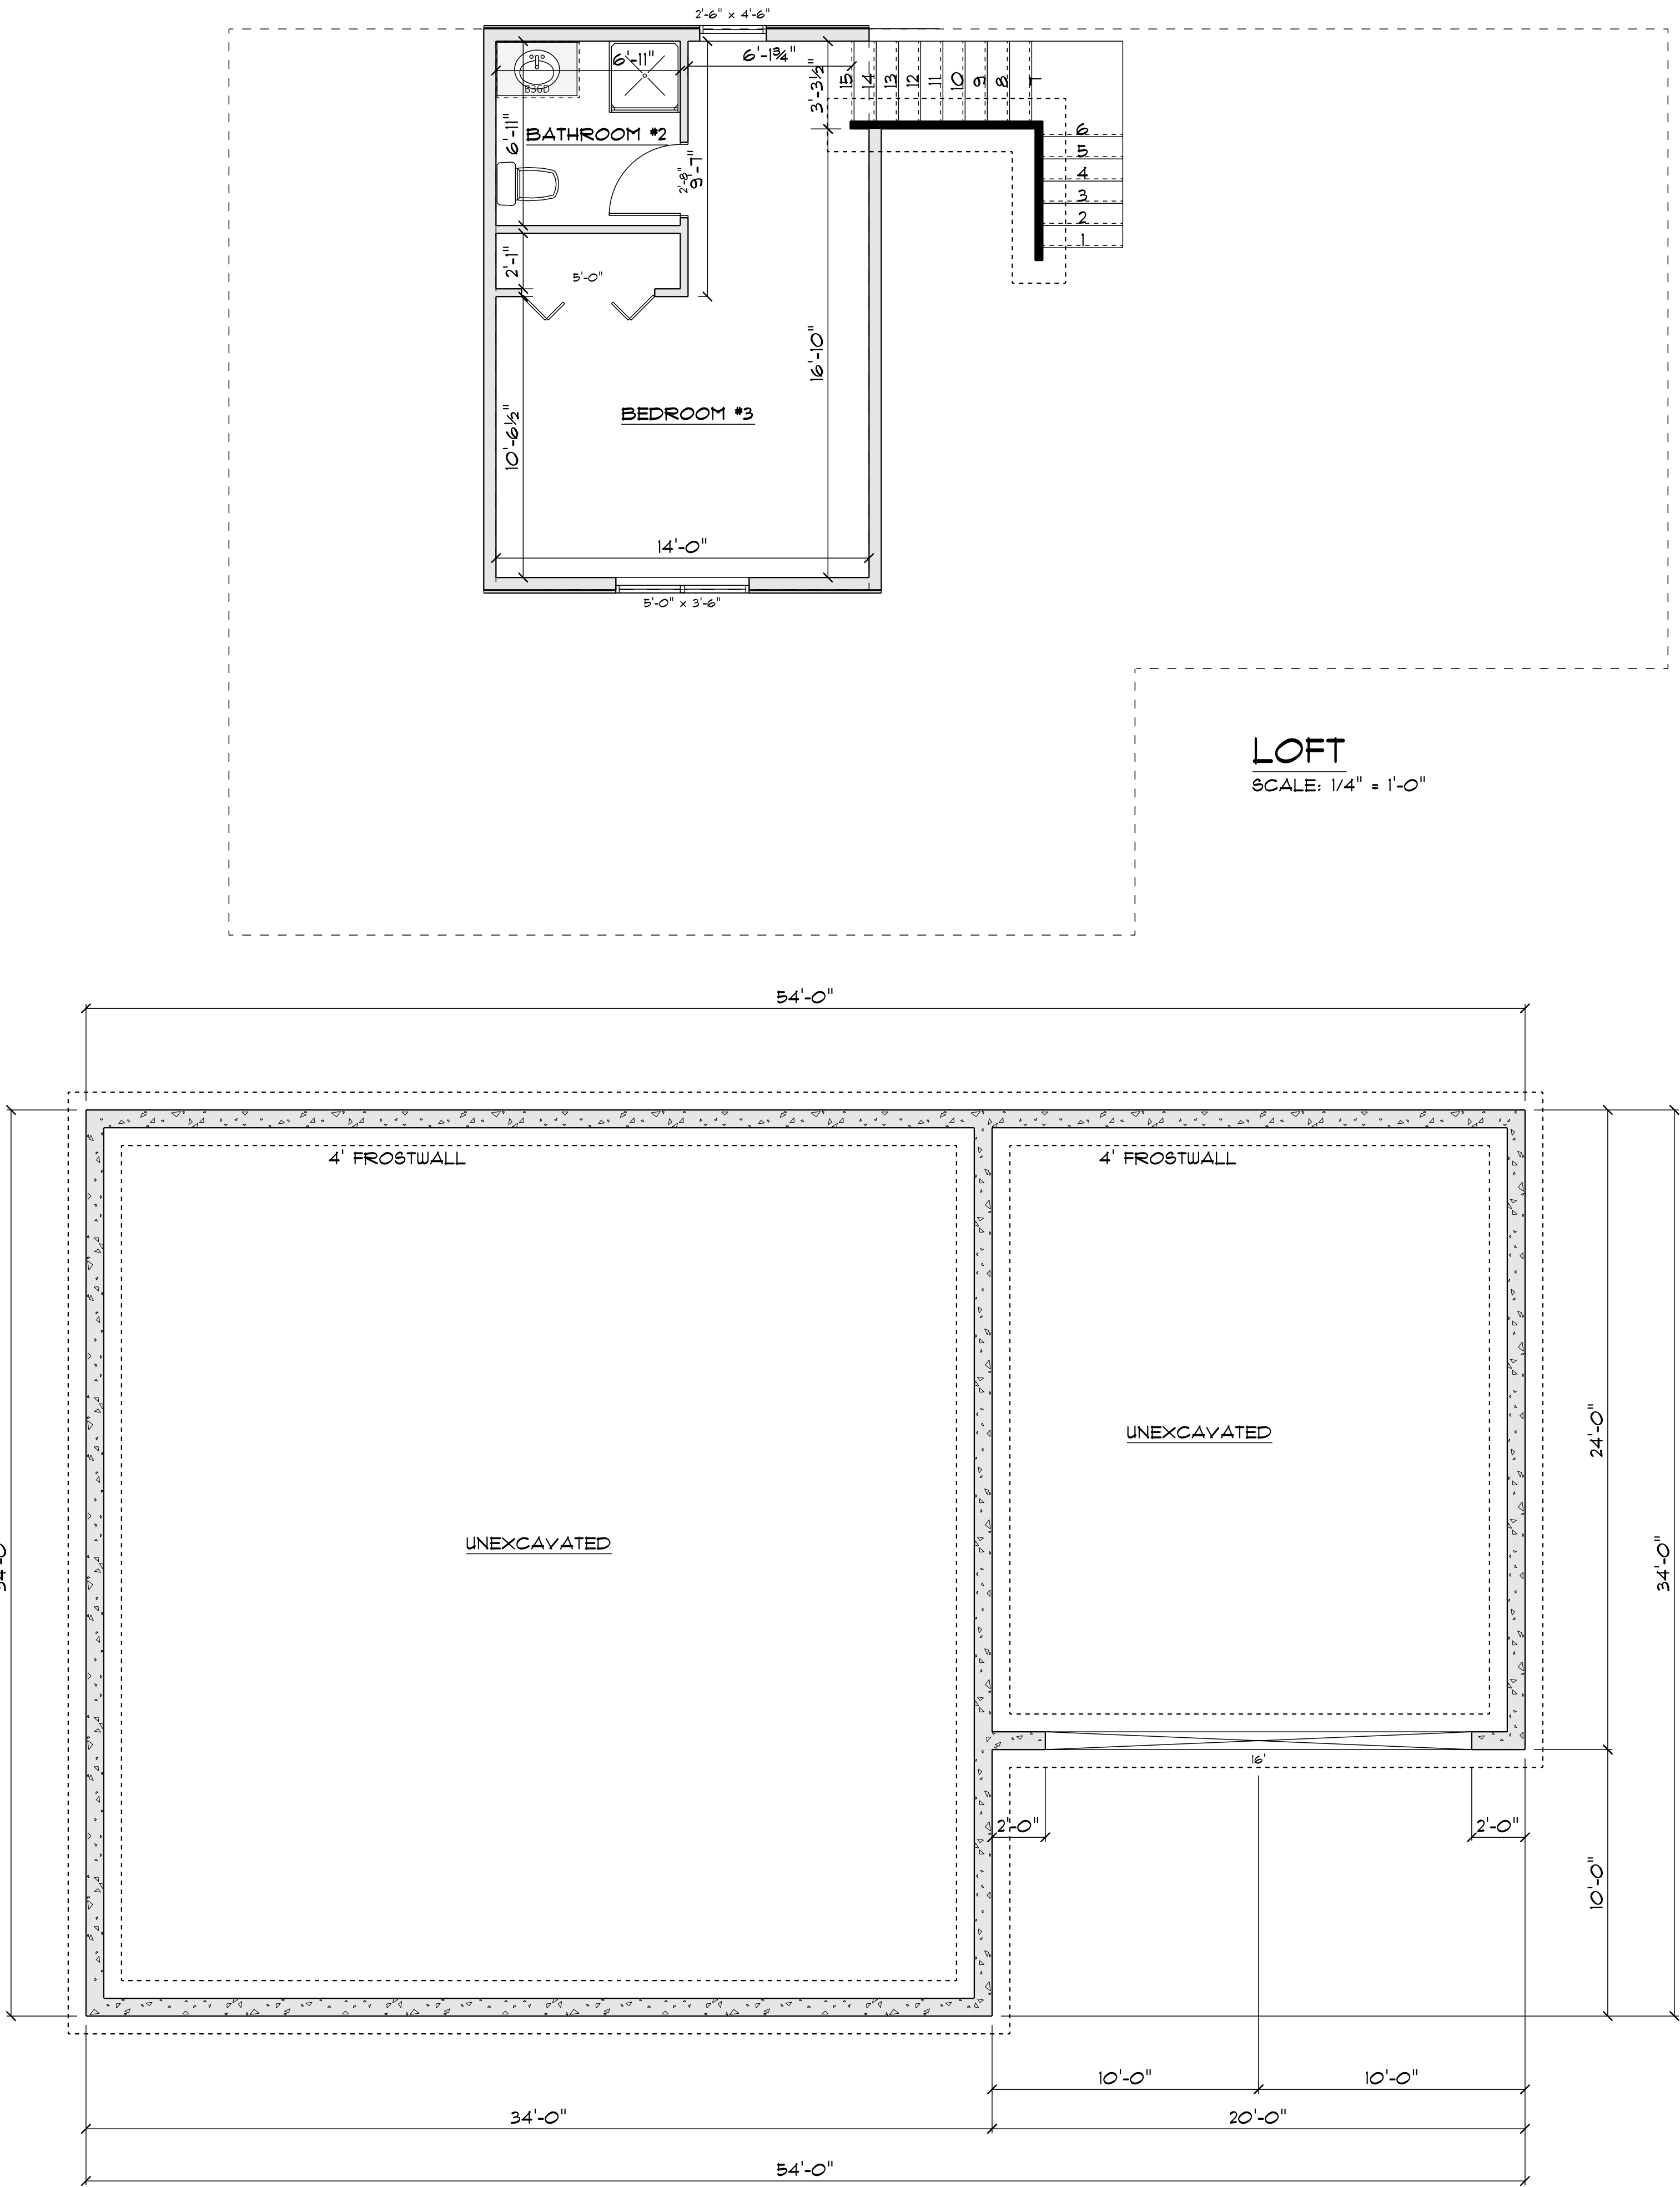

BASEMENT
SCALE: 1/4" = 1'-0"

PRELIMINARY - NOT FOR CONSTRUCTION

Owner / Contractor final plan approval:

SECTION LETTER

SCALE: 1/4" = 1'-0"

DRAWN BY: Chase G.

DATE: 4/1/2025

GRH-L17 2BR
2GRG

Start Date xx/xx/xxxx


Revisions:

1 of 3


ELEVATIONS

11

11

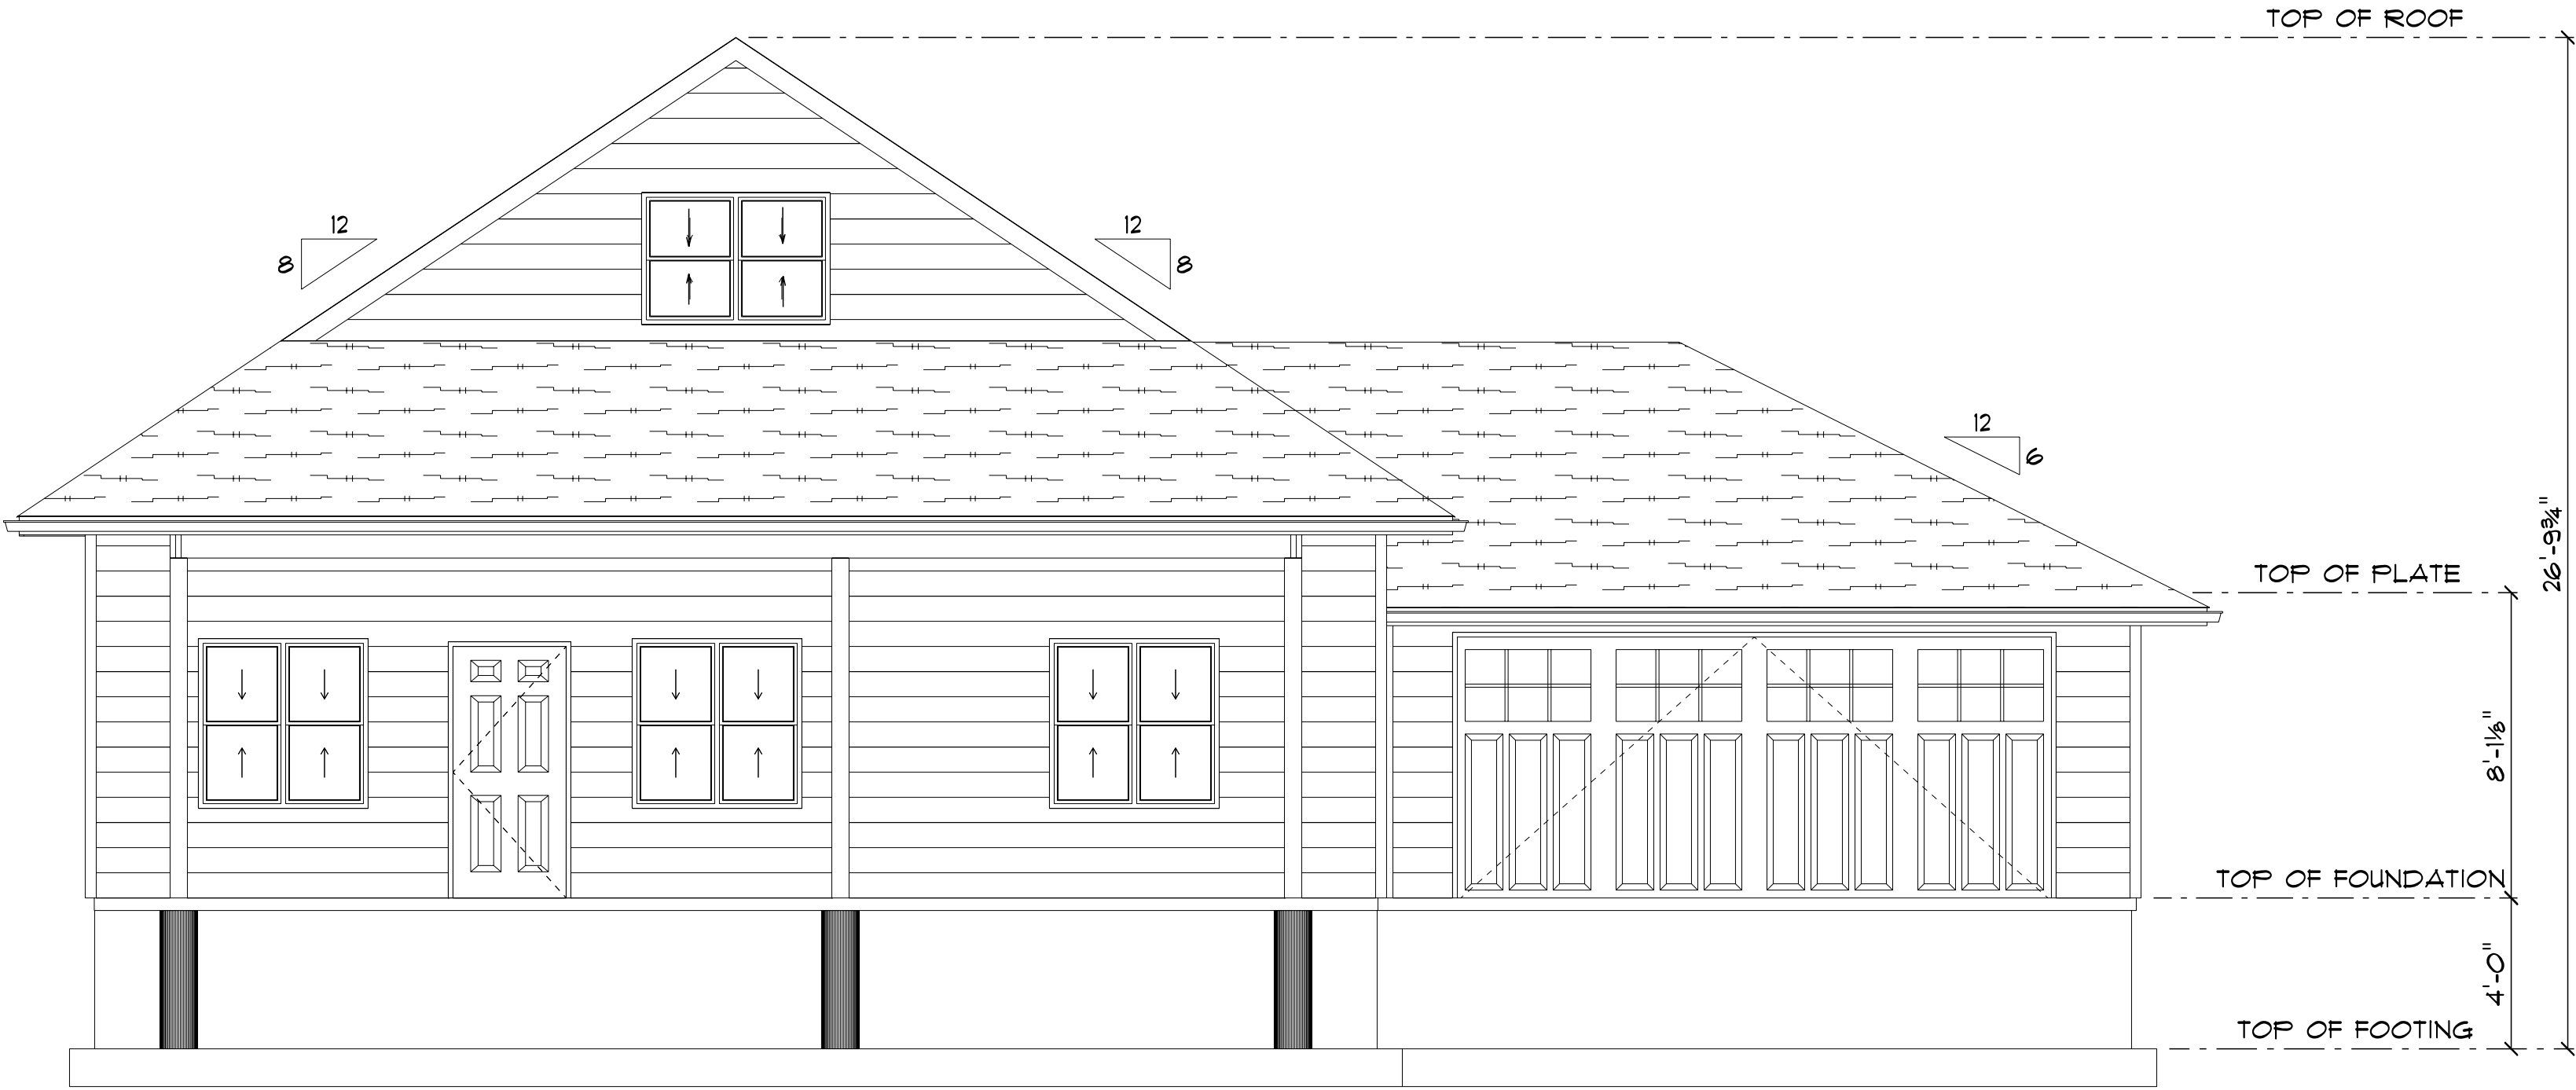

FRONT ELEVATION 2
SCALE: 1/4" = 1'-0"

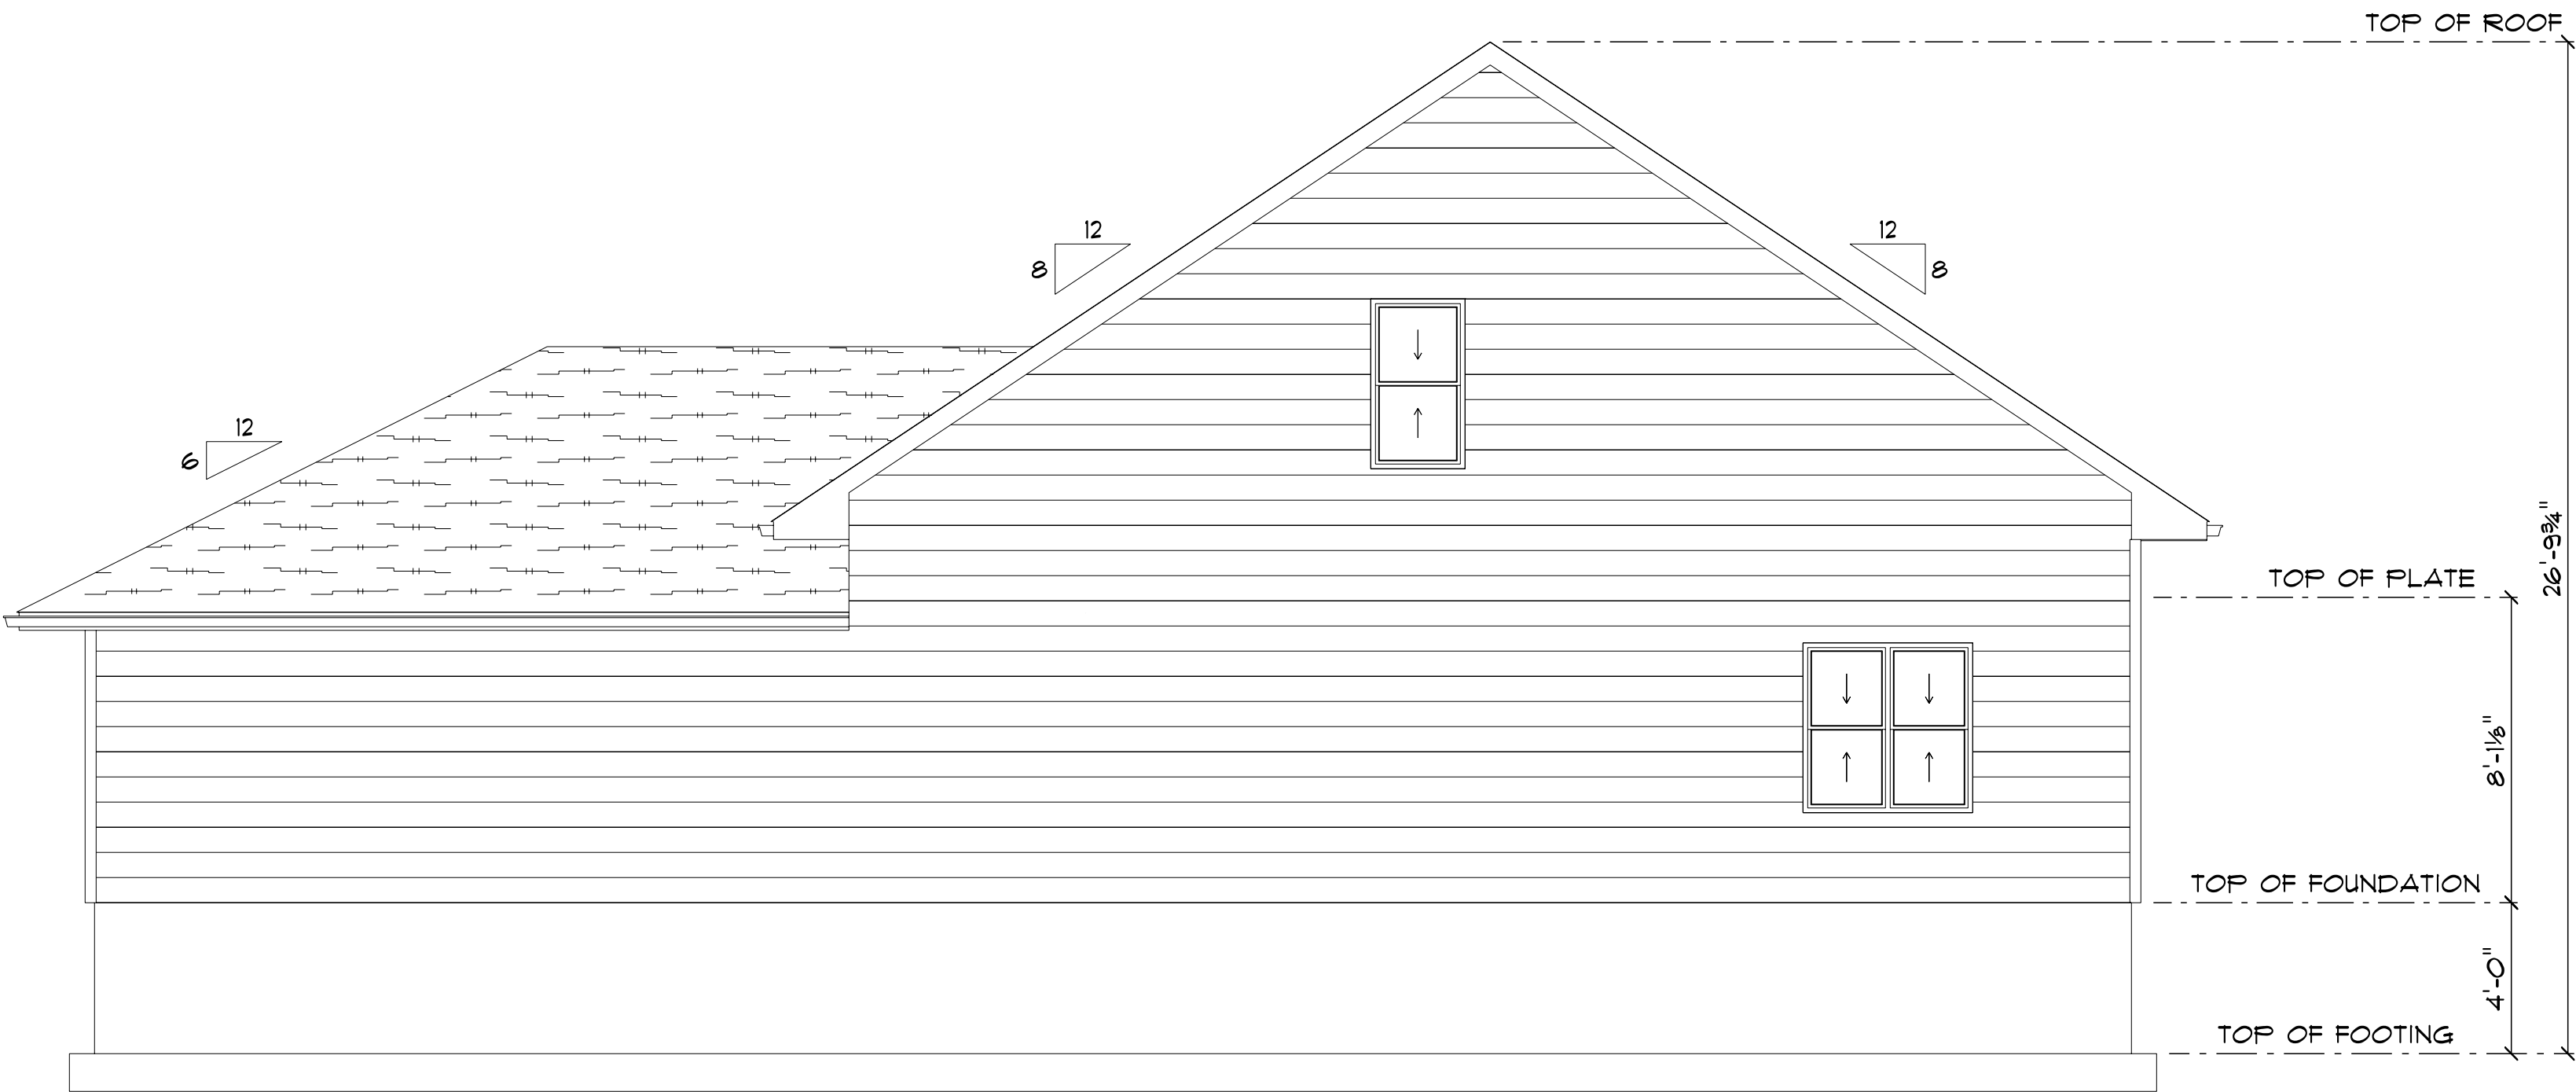

REAR ELEVATION 2
SCALE: 1/4" = 1'-0"

PRELIMINARY - NOT FOR CONSTRUCTION

Owner / Contractor final plan approval:

SECTION LETTER

SCALE: 1/4" = 1'-0"

DRAWN BY: Chase G.

DATE: 4/1/2025

DISCLAIMER: These plans have been prepared by a designer and not a registered architect or engineer. Any approval engineering that is needed or that has been done should be the responsibility of the owner. The owner is the responsible authority for the plans and any changes to the plans in conjunction with the contractor and prior to ordering materials. The contractor is responsible for providing the plans to all concerned subcontractors.

BEAVER BUILDERS' SUPPLY


GRH-L17 2BR
2GRG

Start Date xx/xx/xxxx
Revisions:


2 of 3

BASEMENT




 


AREA SCHEDULE	
NAME	AREA
FRONT PORCH	98 sq ft.
GARAGE	500 sq ft.
Main Floor	1170 sq ft.
Loft	319 sq ft.

 

PRELIMINARY - NOT FOR CONSTRUCTION

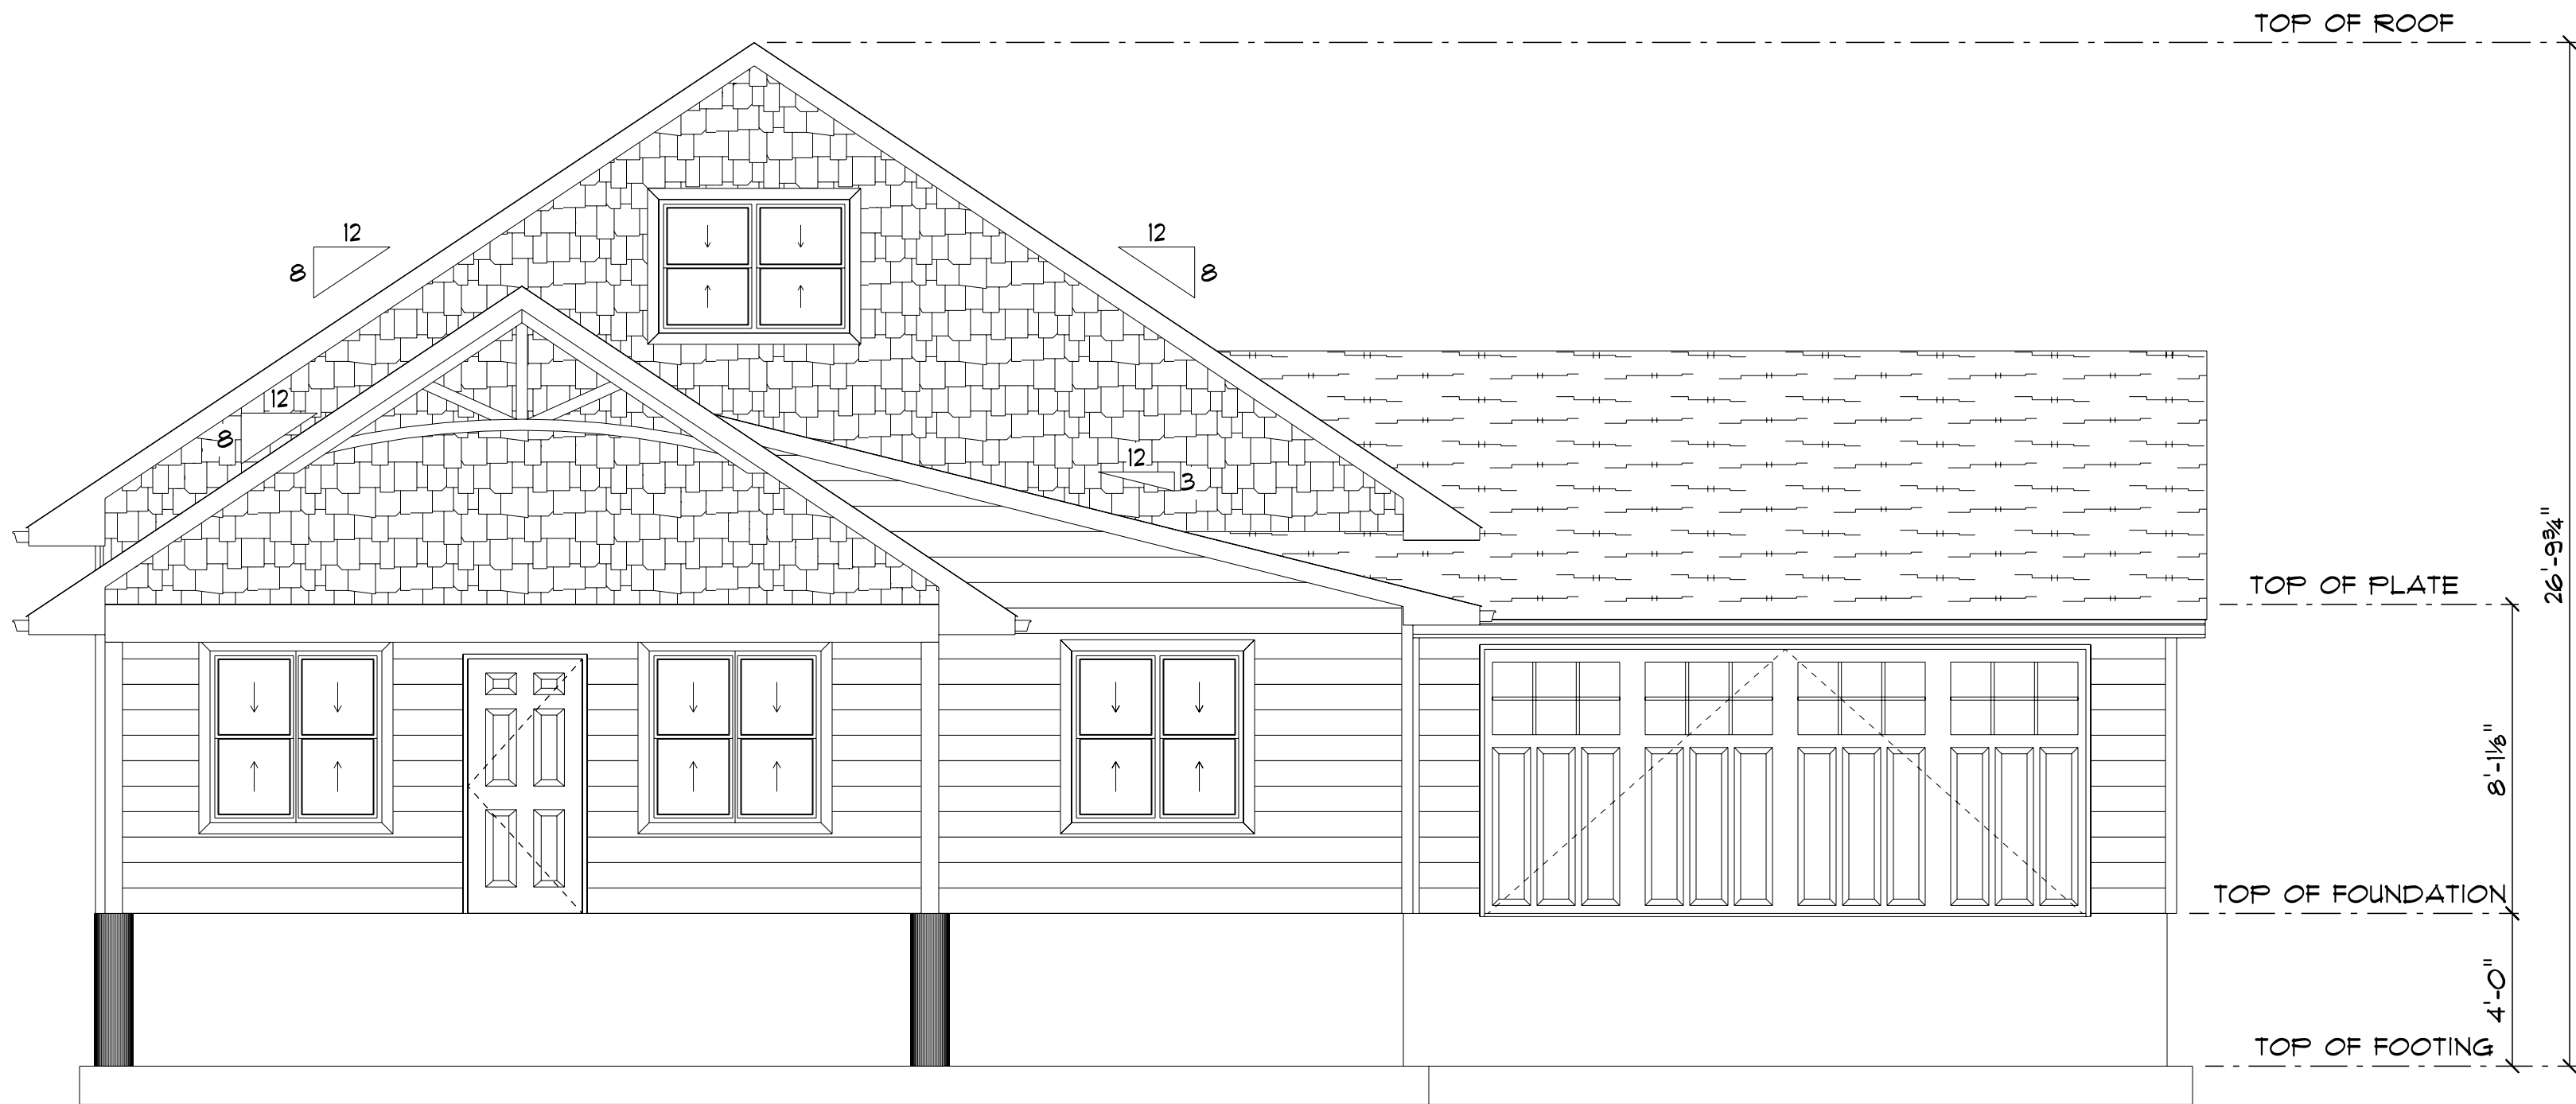

FRONT ELEVATION 3
SCALE: 1/4" = 1'-0"

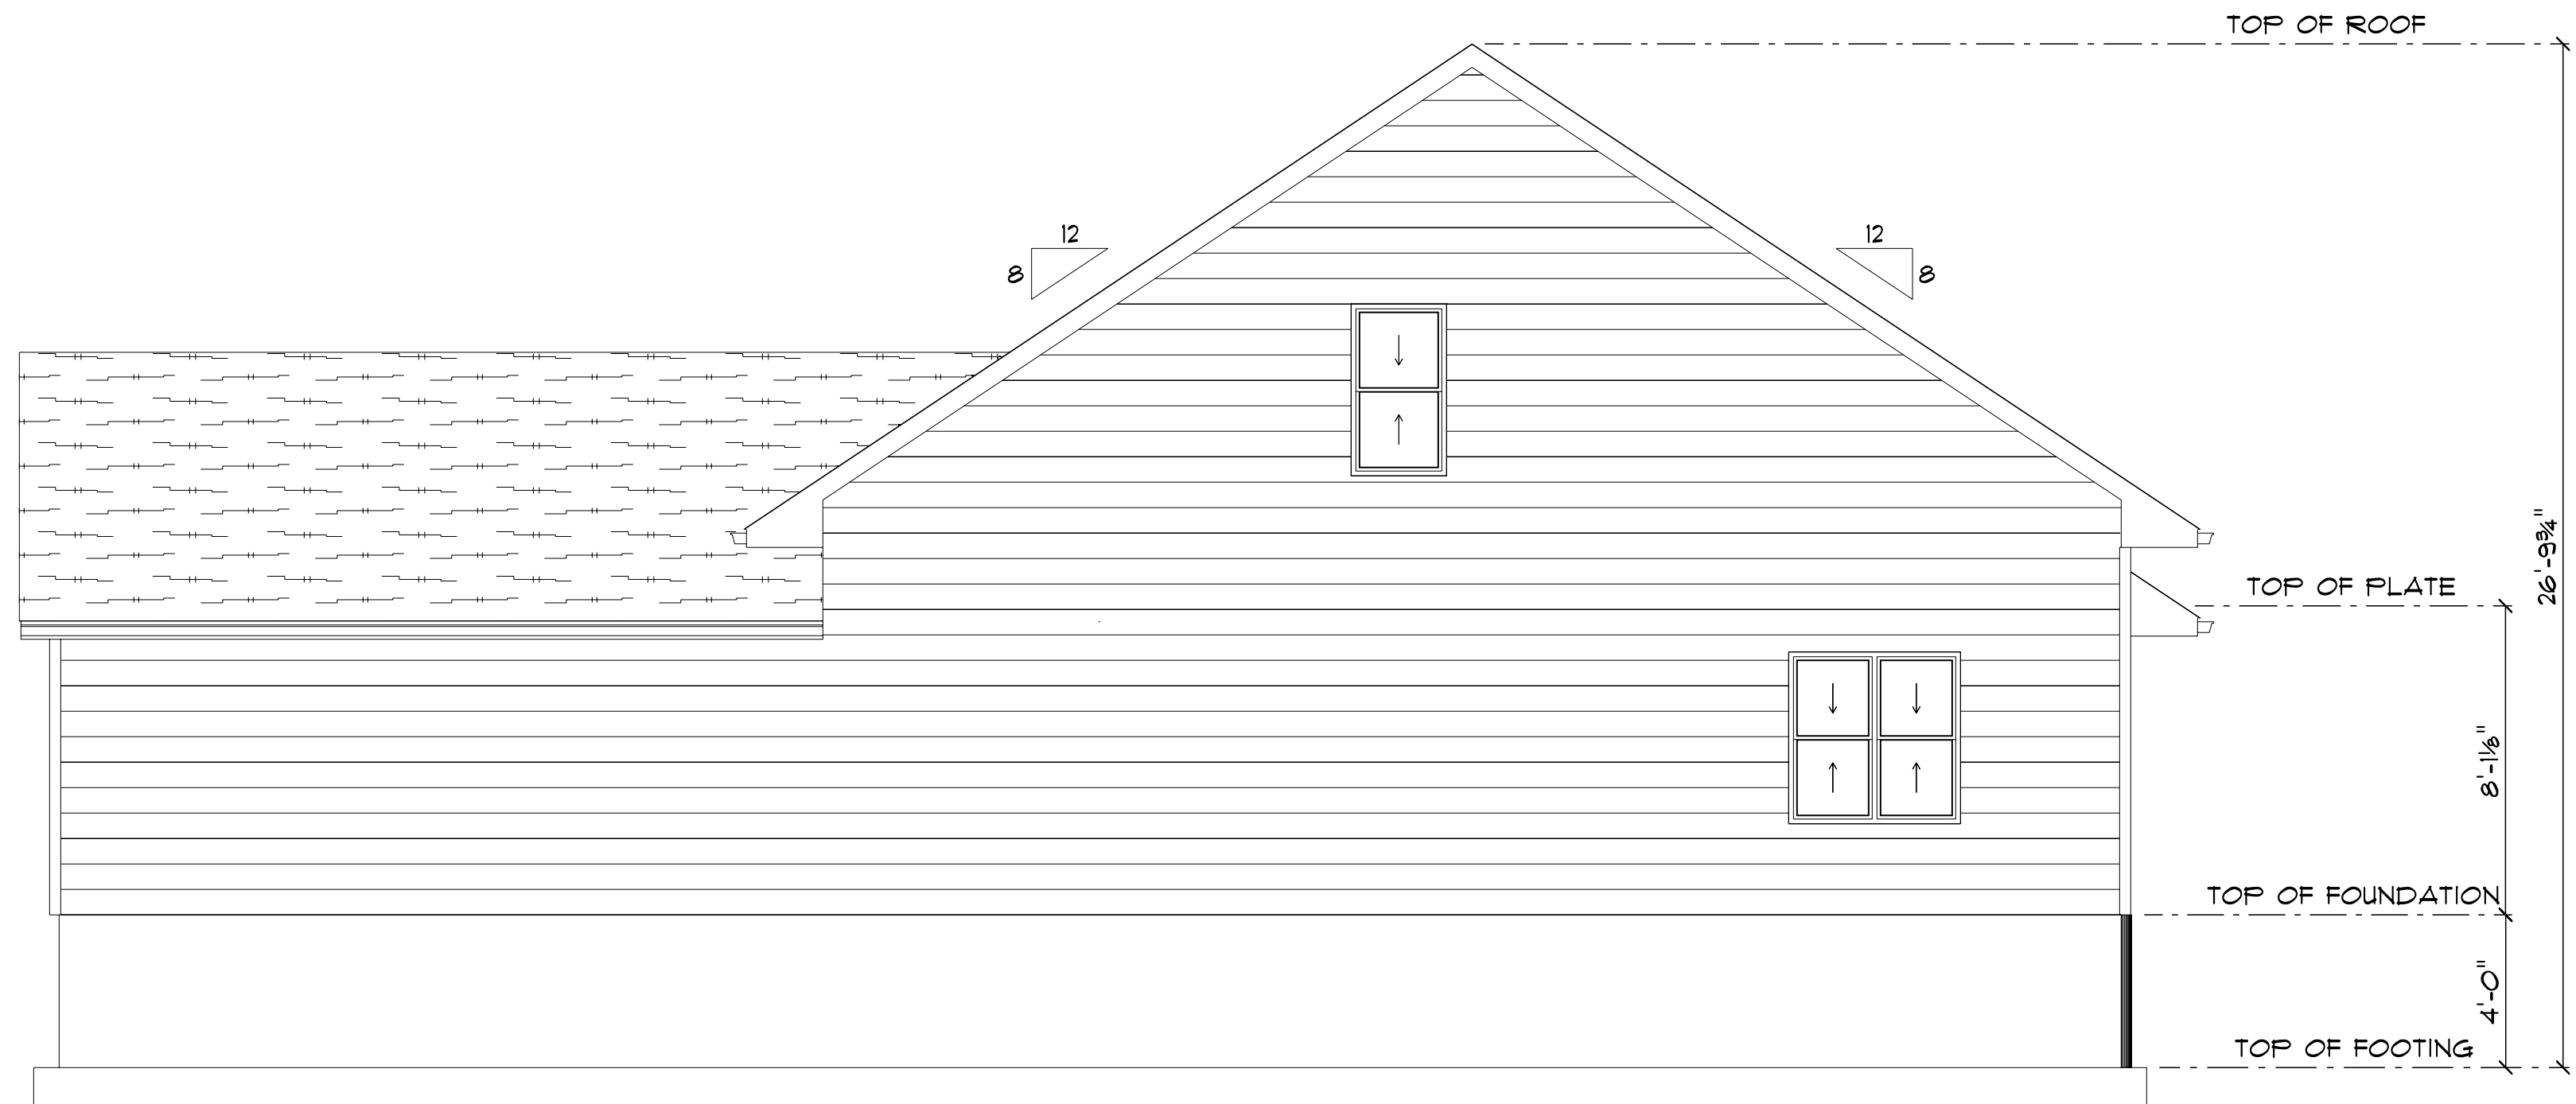

REAR ELEVATION 3
SCALE: 1/4" = 1'-0"

PRELIMINARY - NOT FOR CONSTRUCTION

Owner / Contractor final plan approval:
Date _____ Sign _____

SECTION LETTER: A
PAGE NUMBERS: 11



SCALE: 1/4" = 1'-0"
DRAWN BY: Chase G.
DATE: 4/1/2025

DISCLAIMER: These plans have been prepared by a designer and not a registered architect or engineer. Any apparent engineering that is needed or that has been done should be the responsibility of the contractor. The owner is the responsible authority for the plans and any changes to the plans in conjunction with the contractor and prior to ordering materials. The contractor is responsible for providing the plans to all concerned subcontractors.


BEAVER BUILDERS' SUPPLY

GRH-L17 2BR
2GRG
Start Date xx/xx/xxxx
Revisions:



2 of 3
BASEMENT

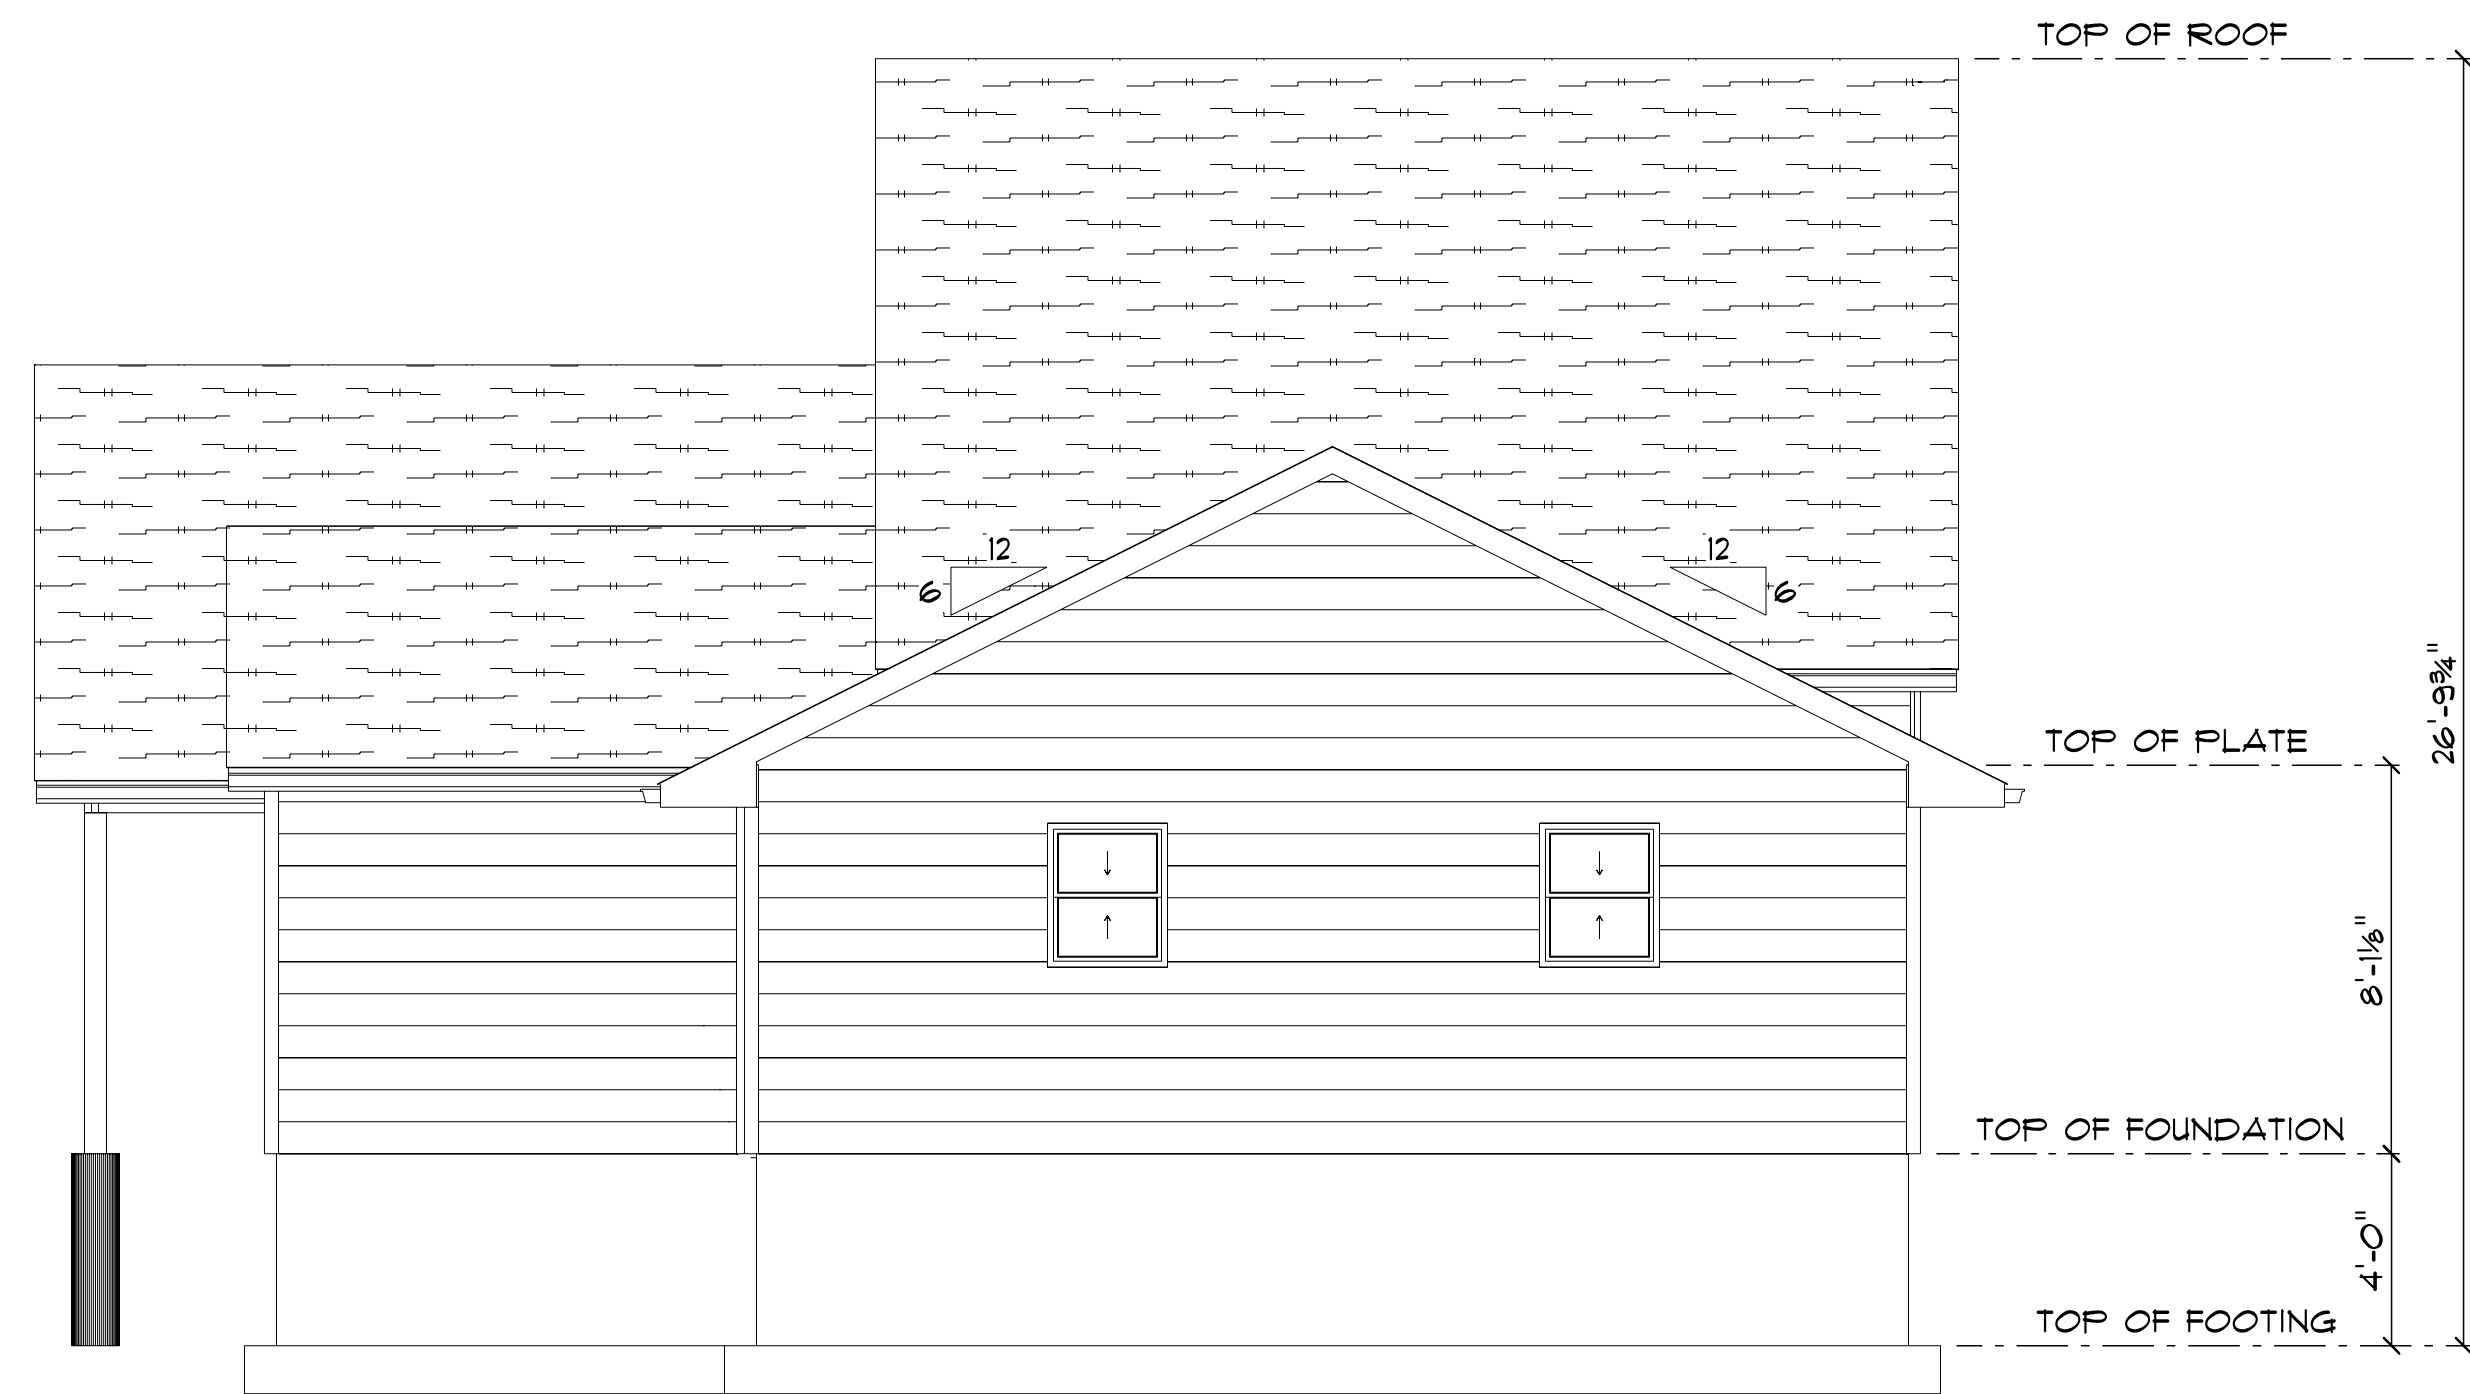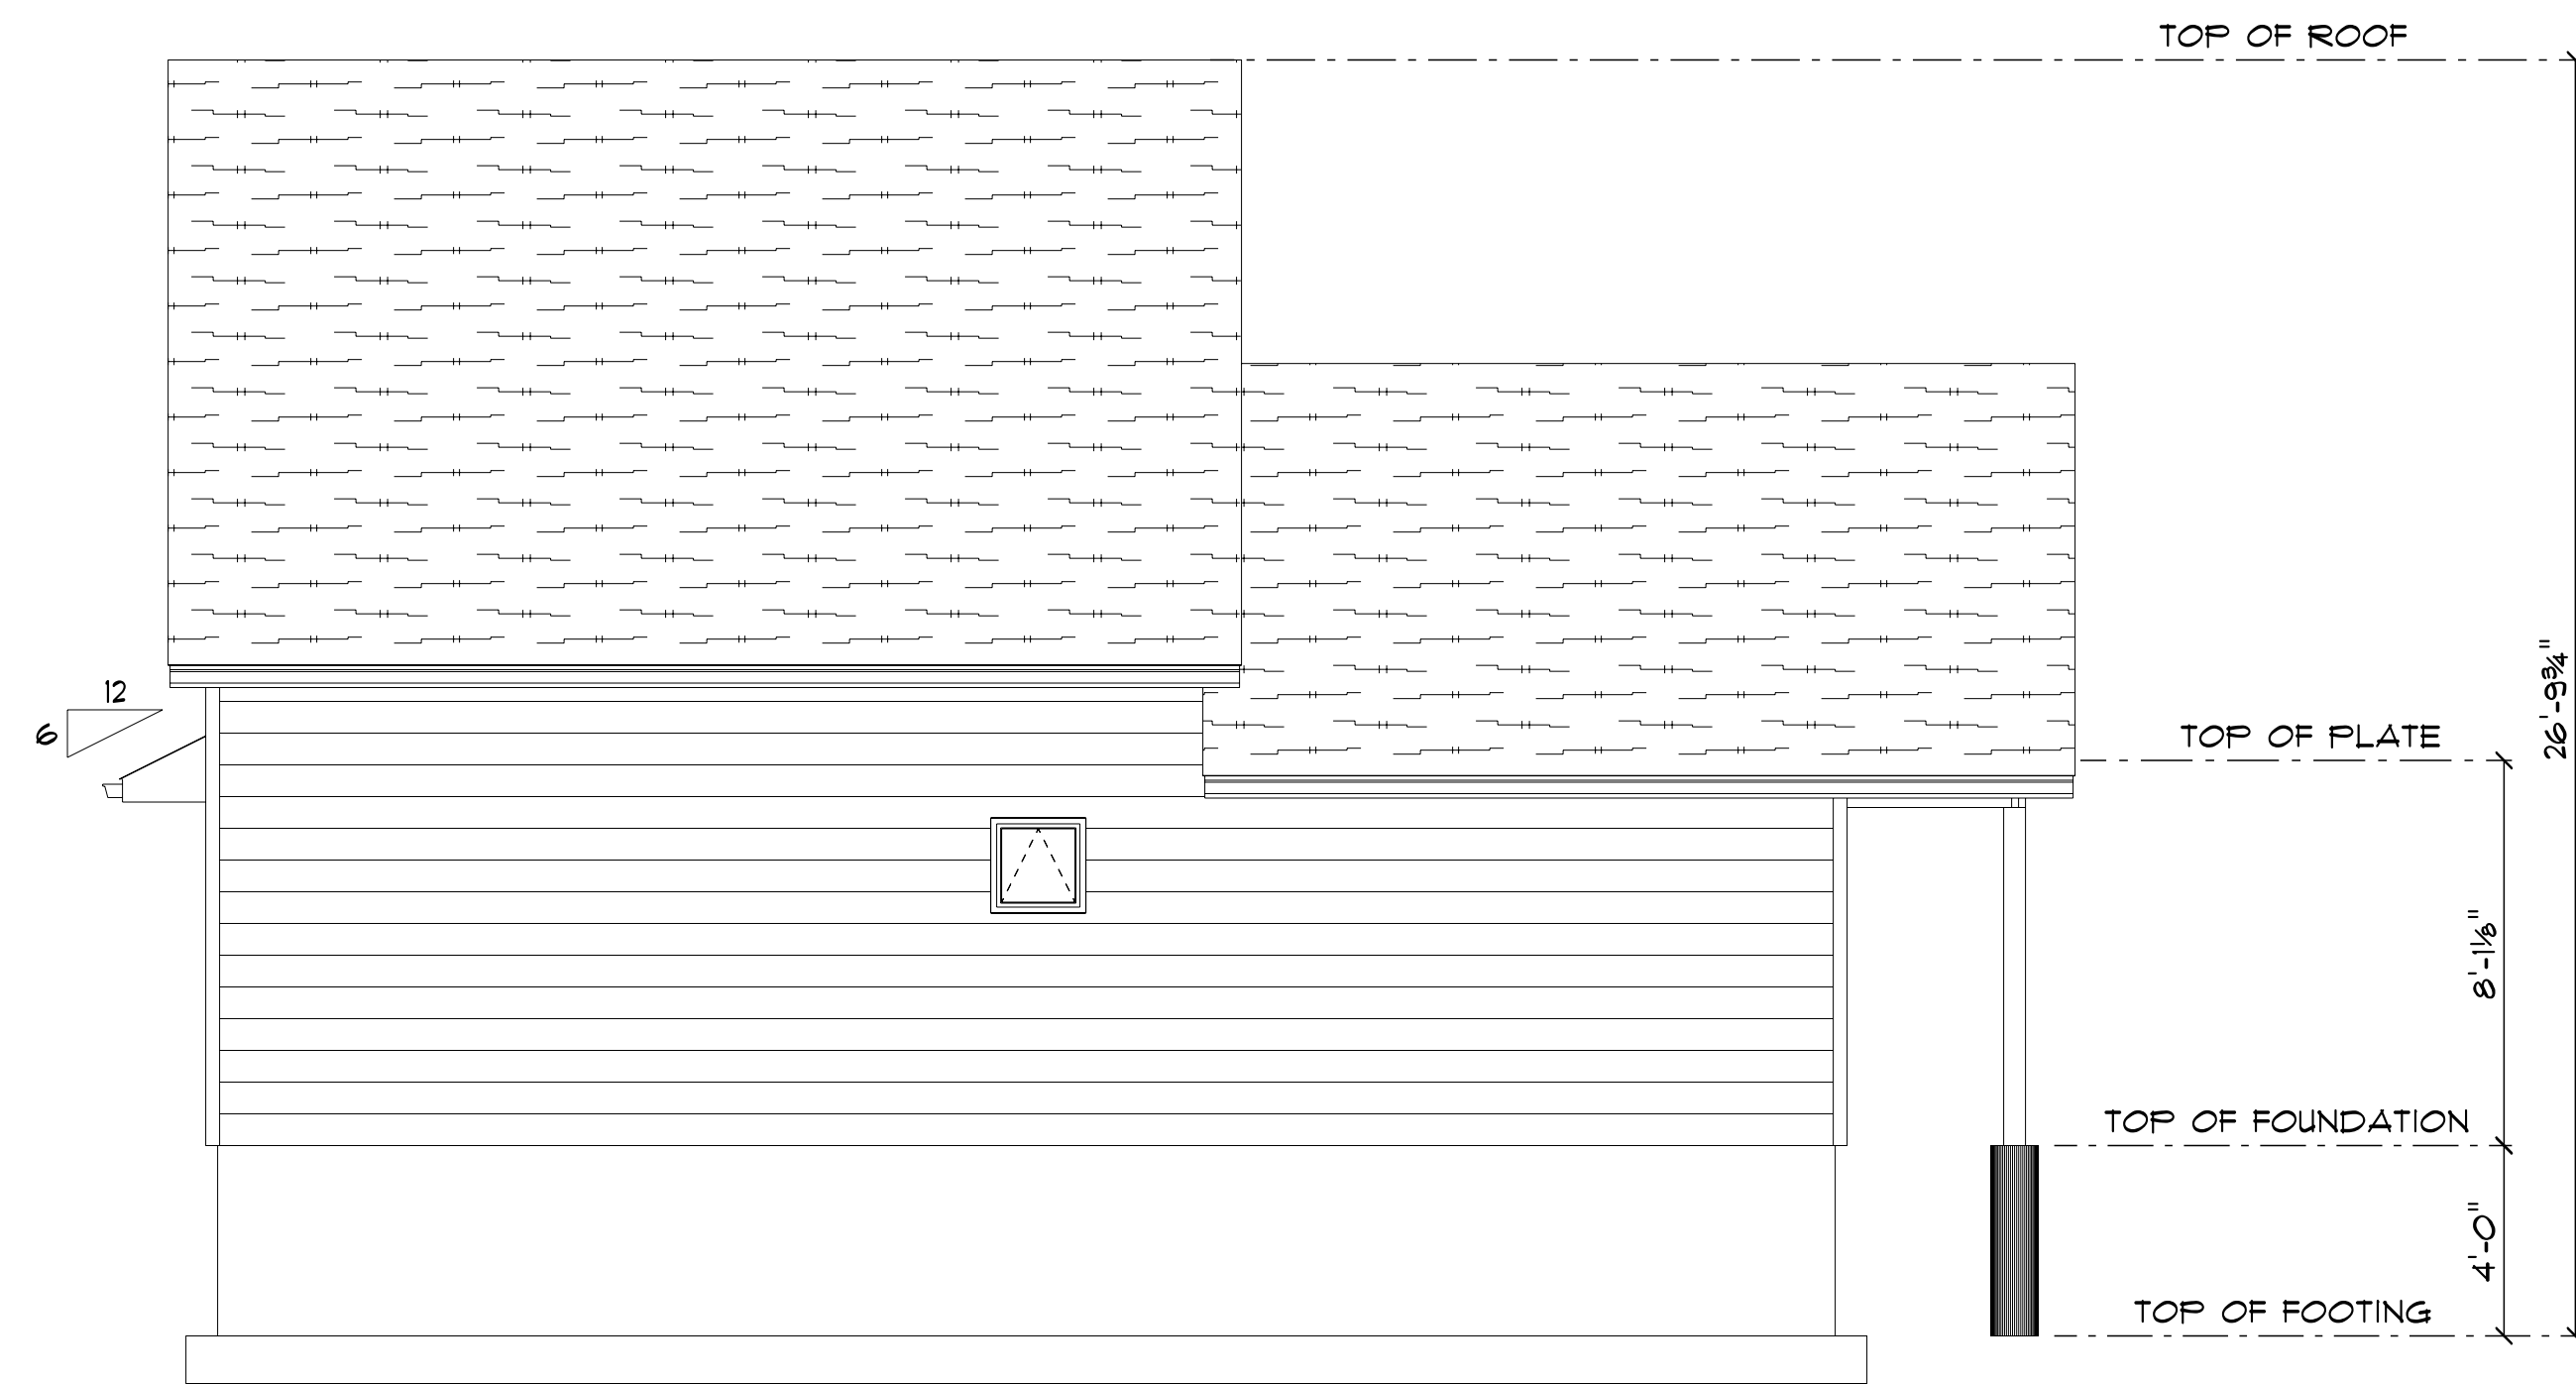

MAIN FLOOR
SCALE: 1/4" = 1'-0"

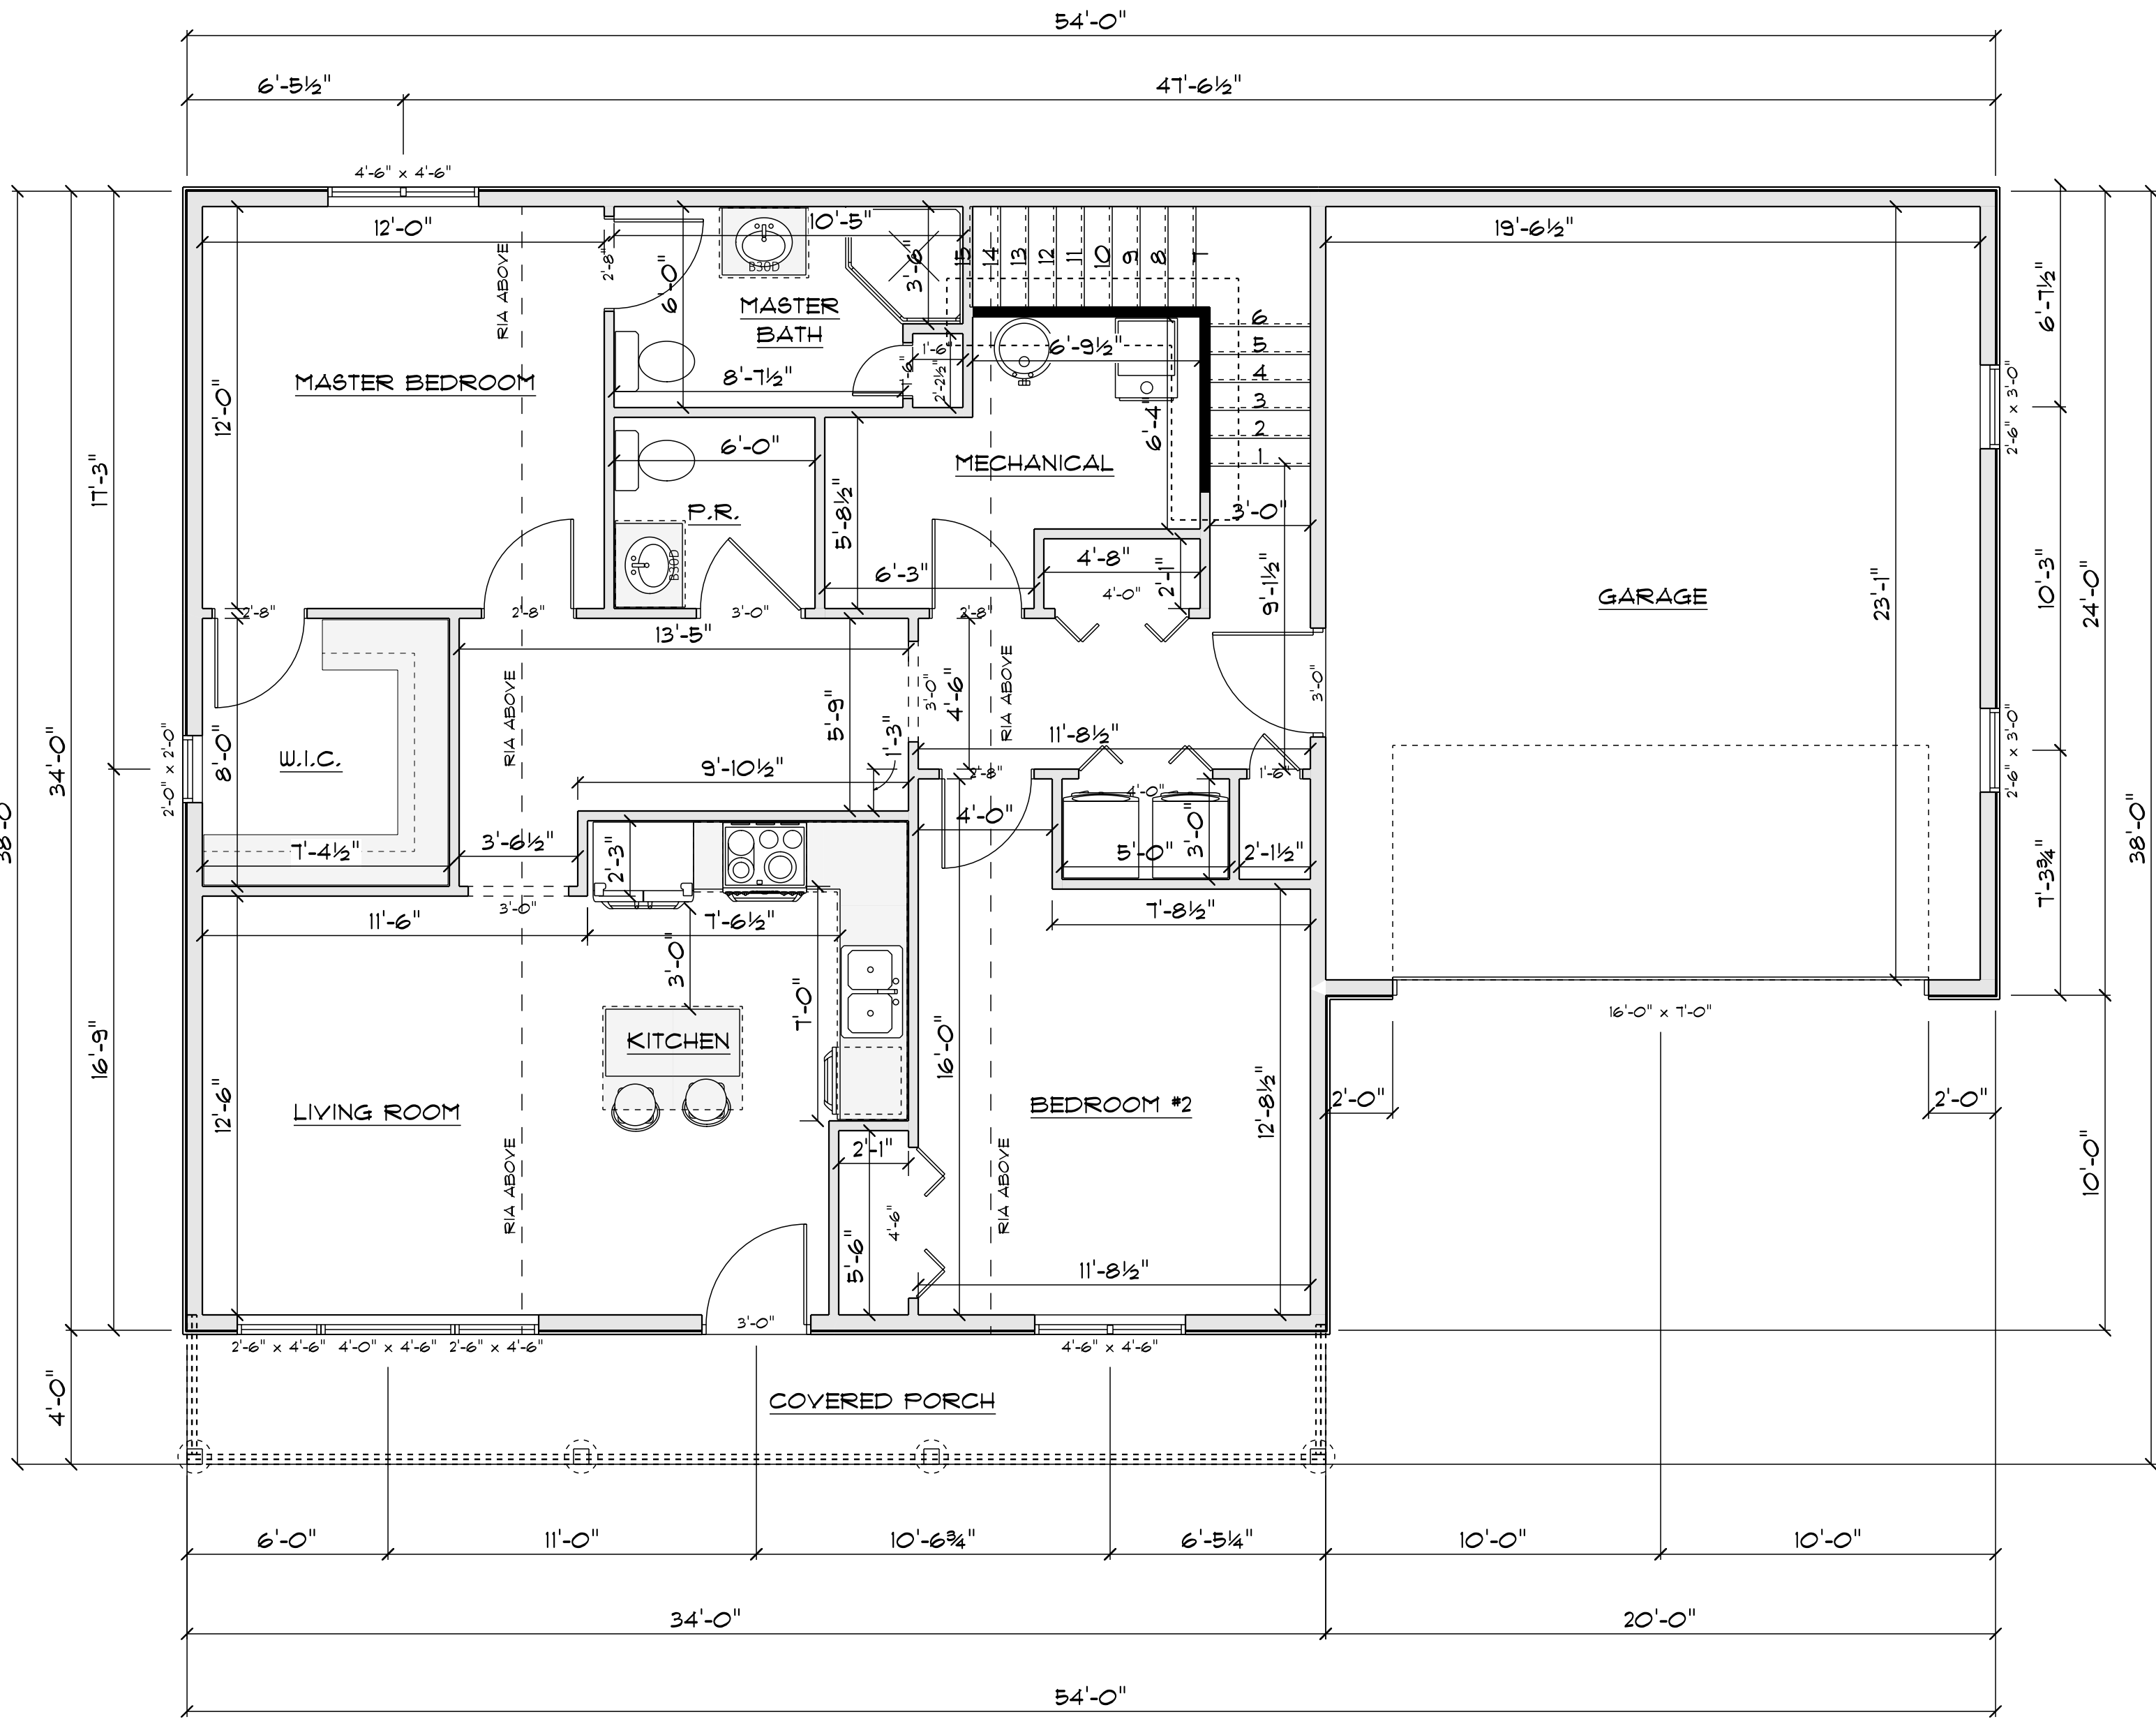


FOUNDATION
SCALE: 1/4" = 1'-0"

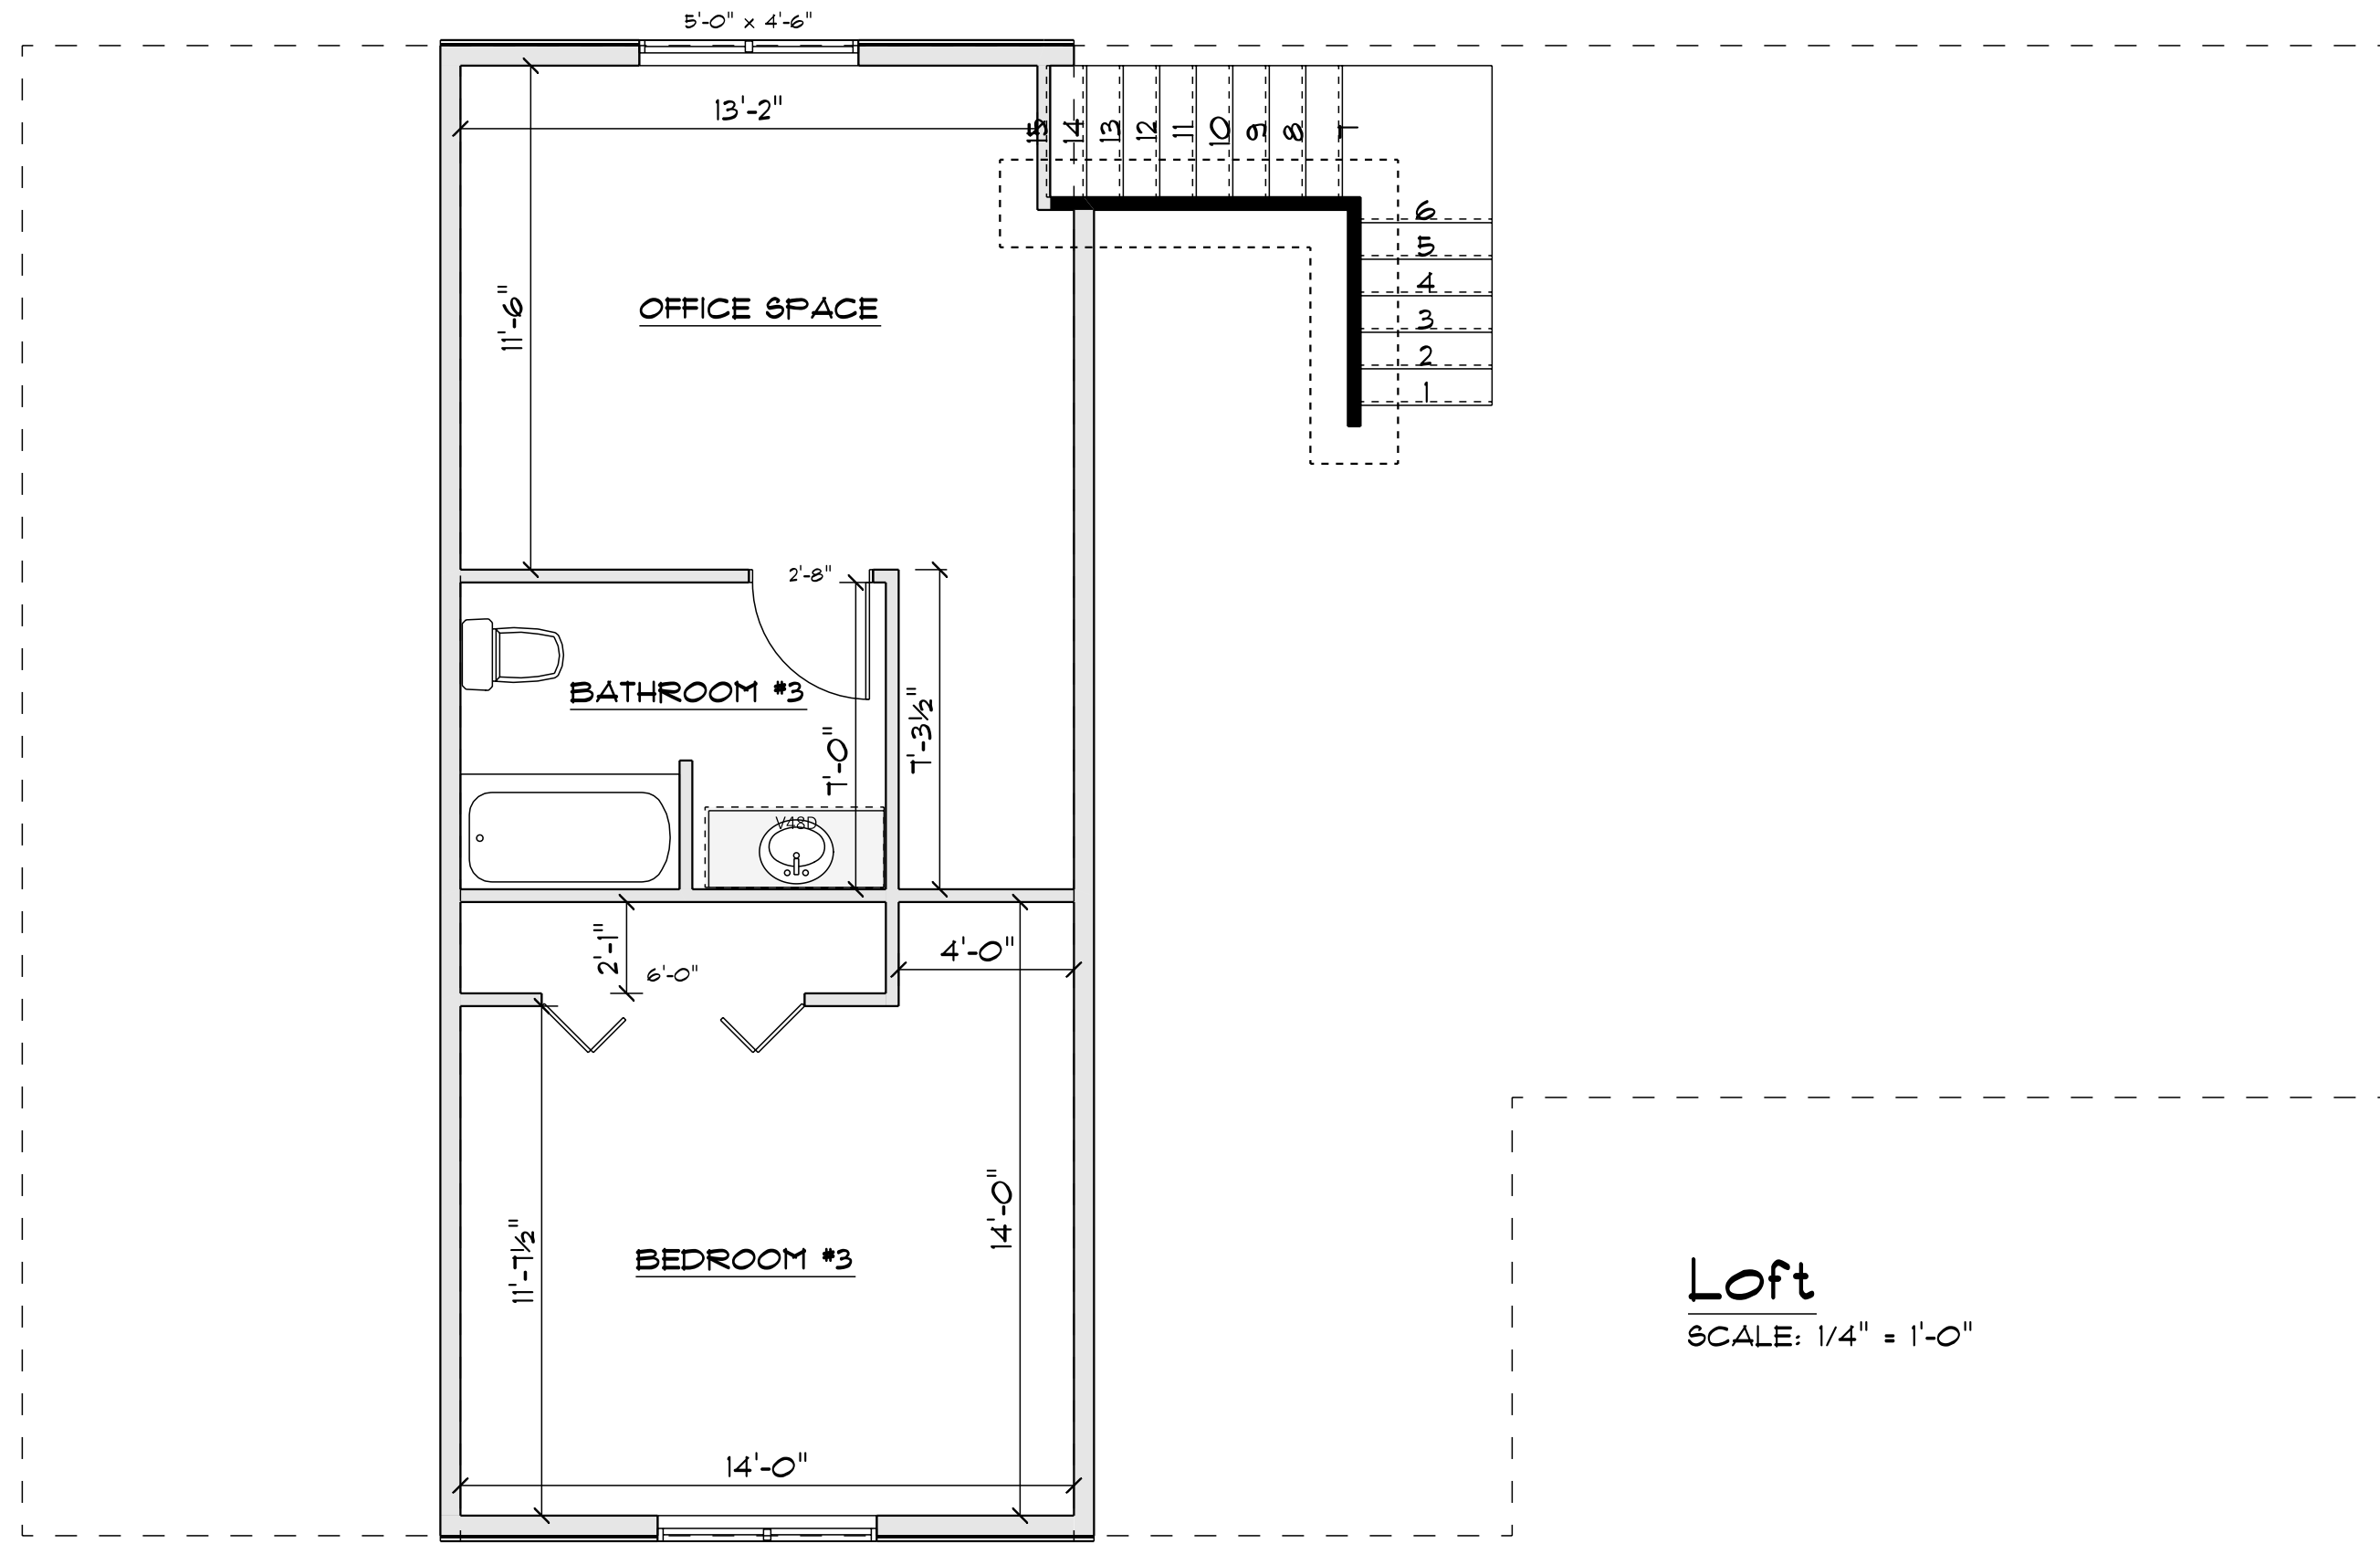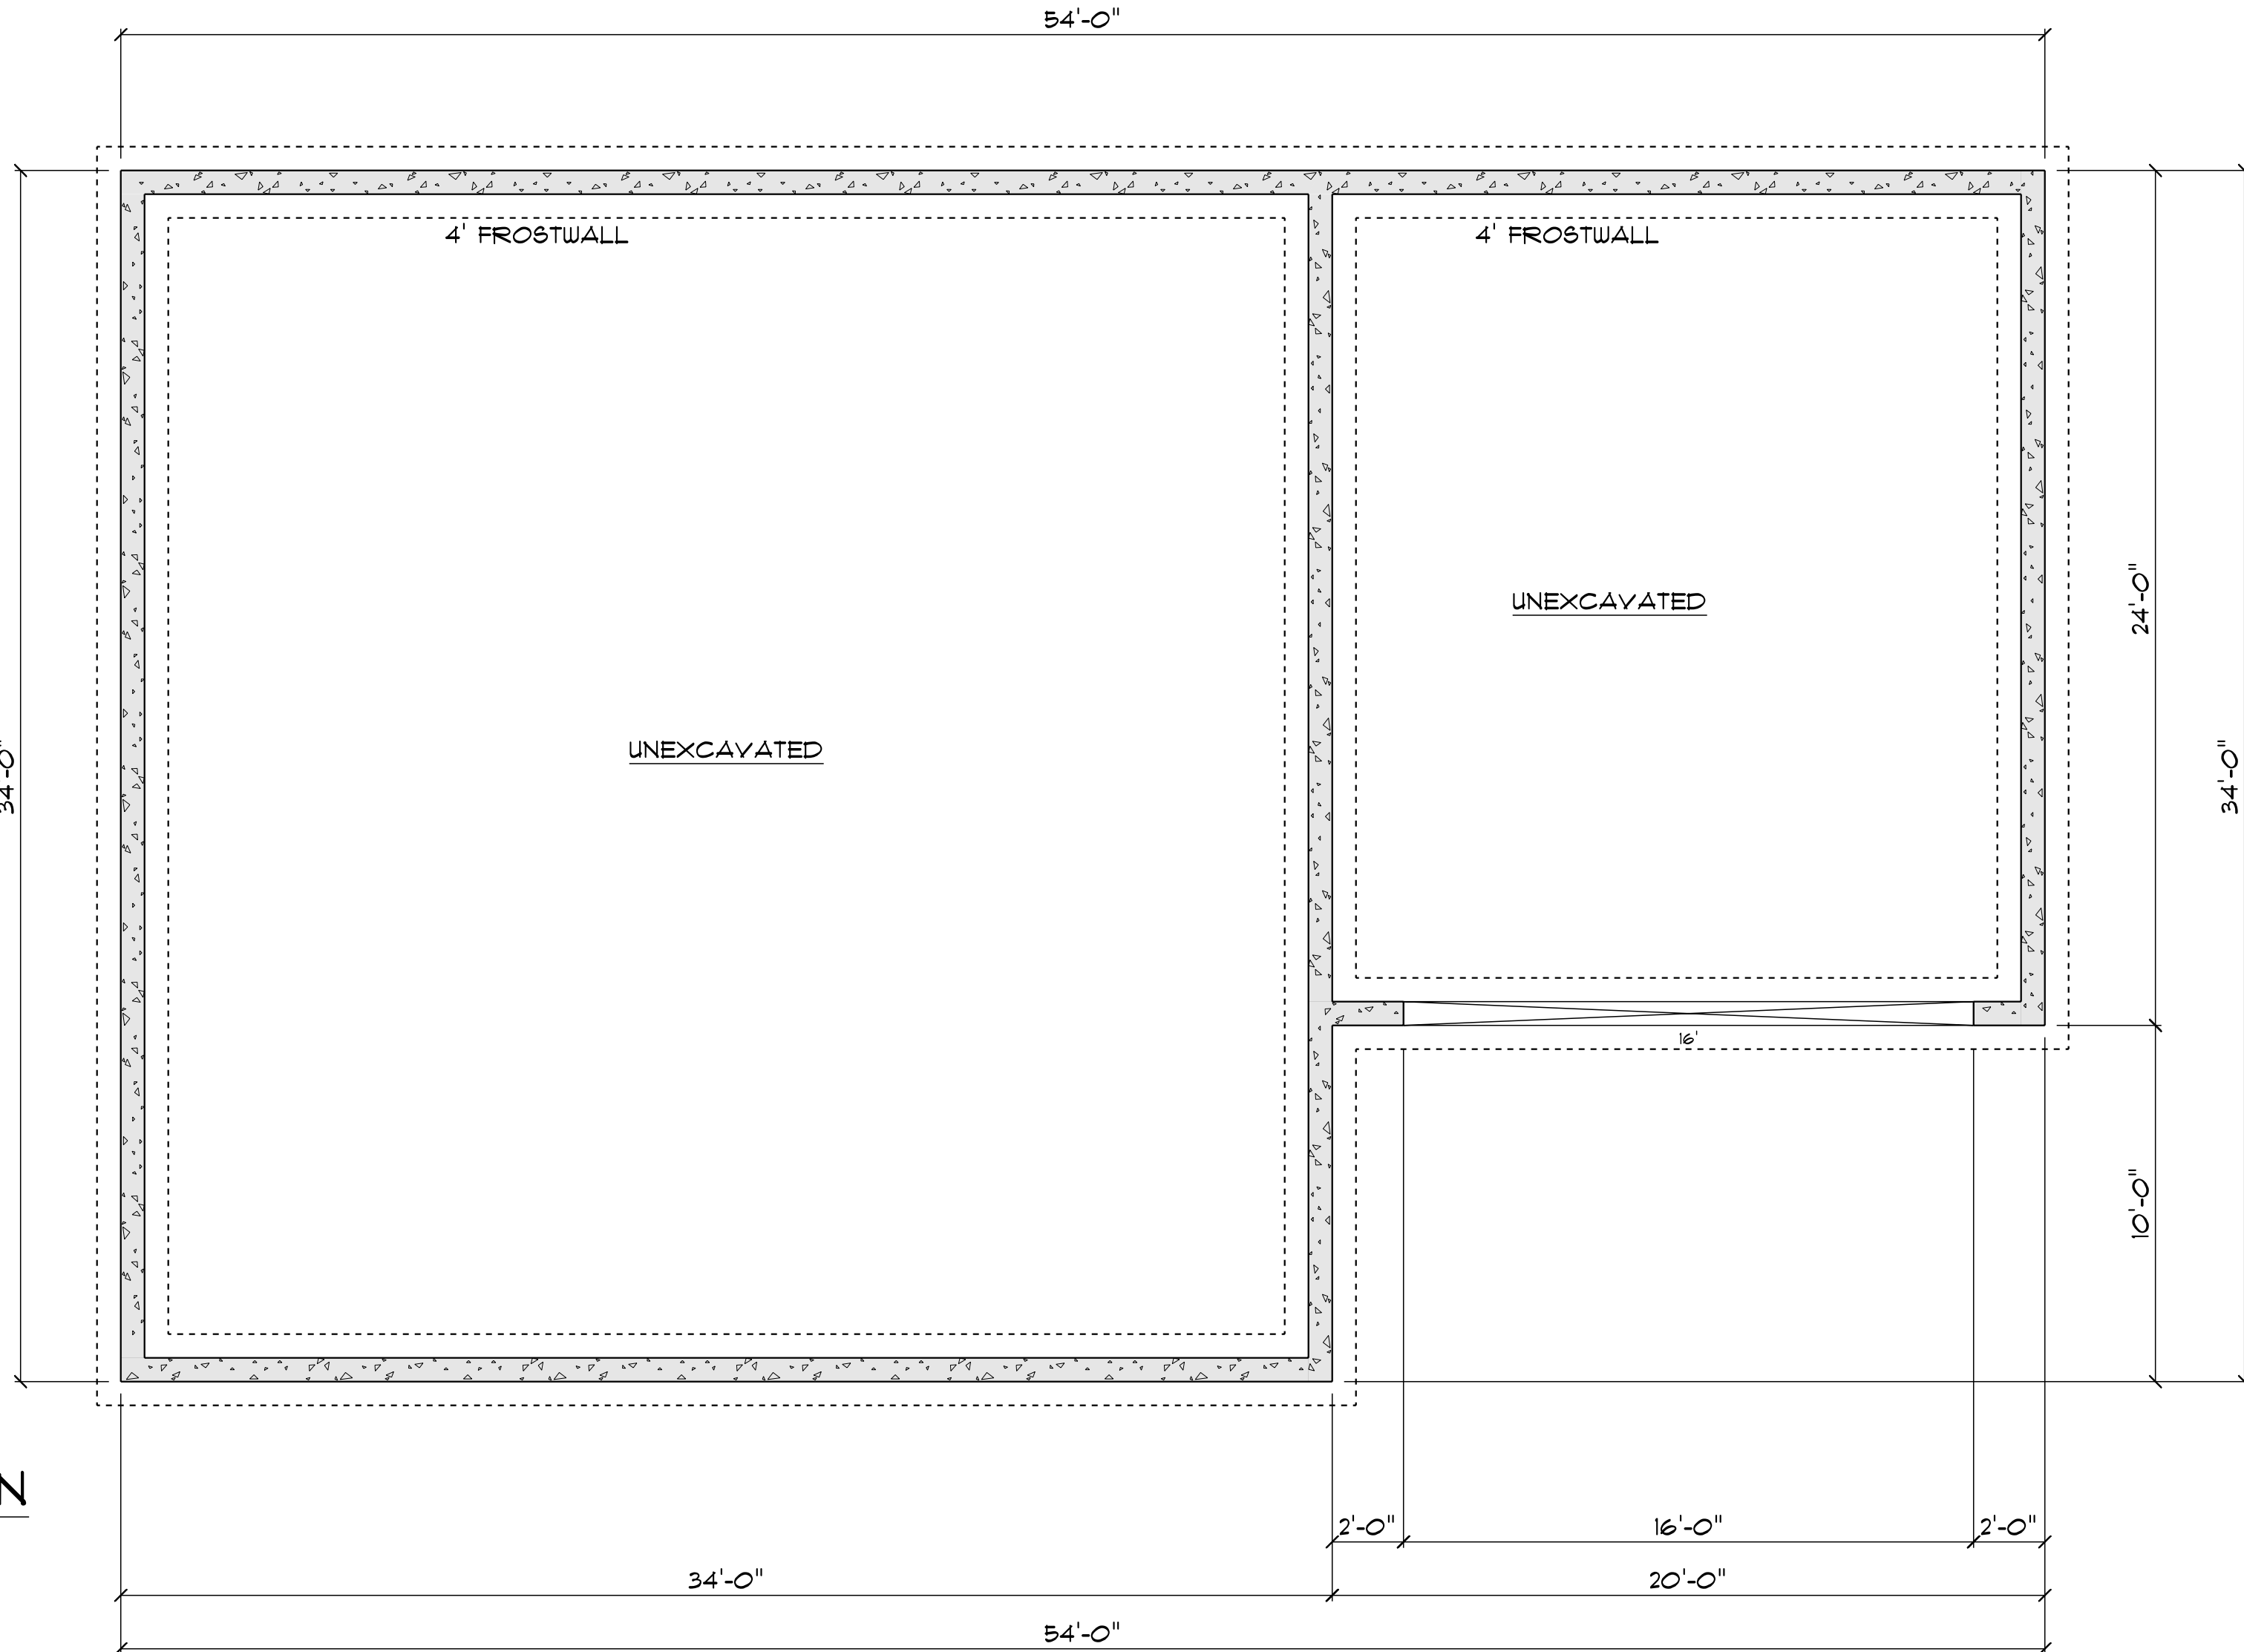


PRELIMINARY - NOT FOR CONSTRUCTION

GRH-L17 2BR
2GRG

Start Date xx/xx/xxxx
Revisions:

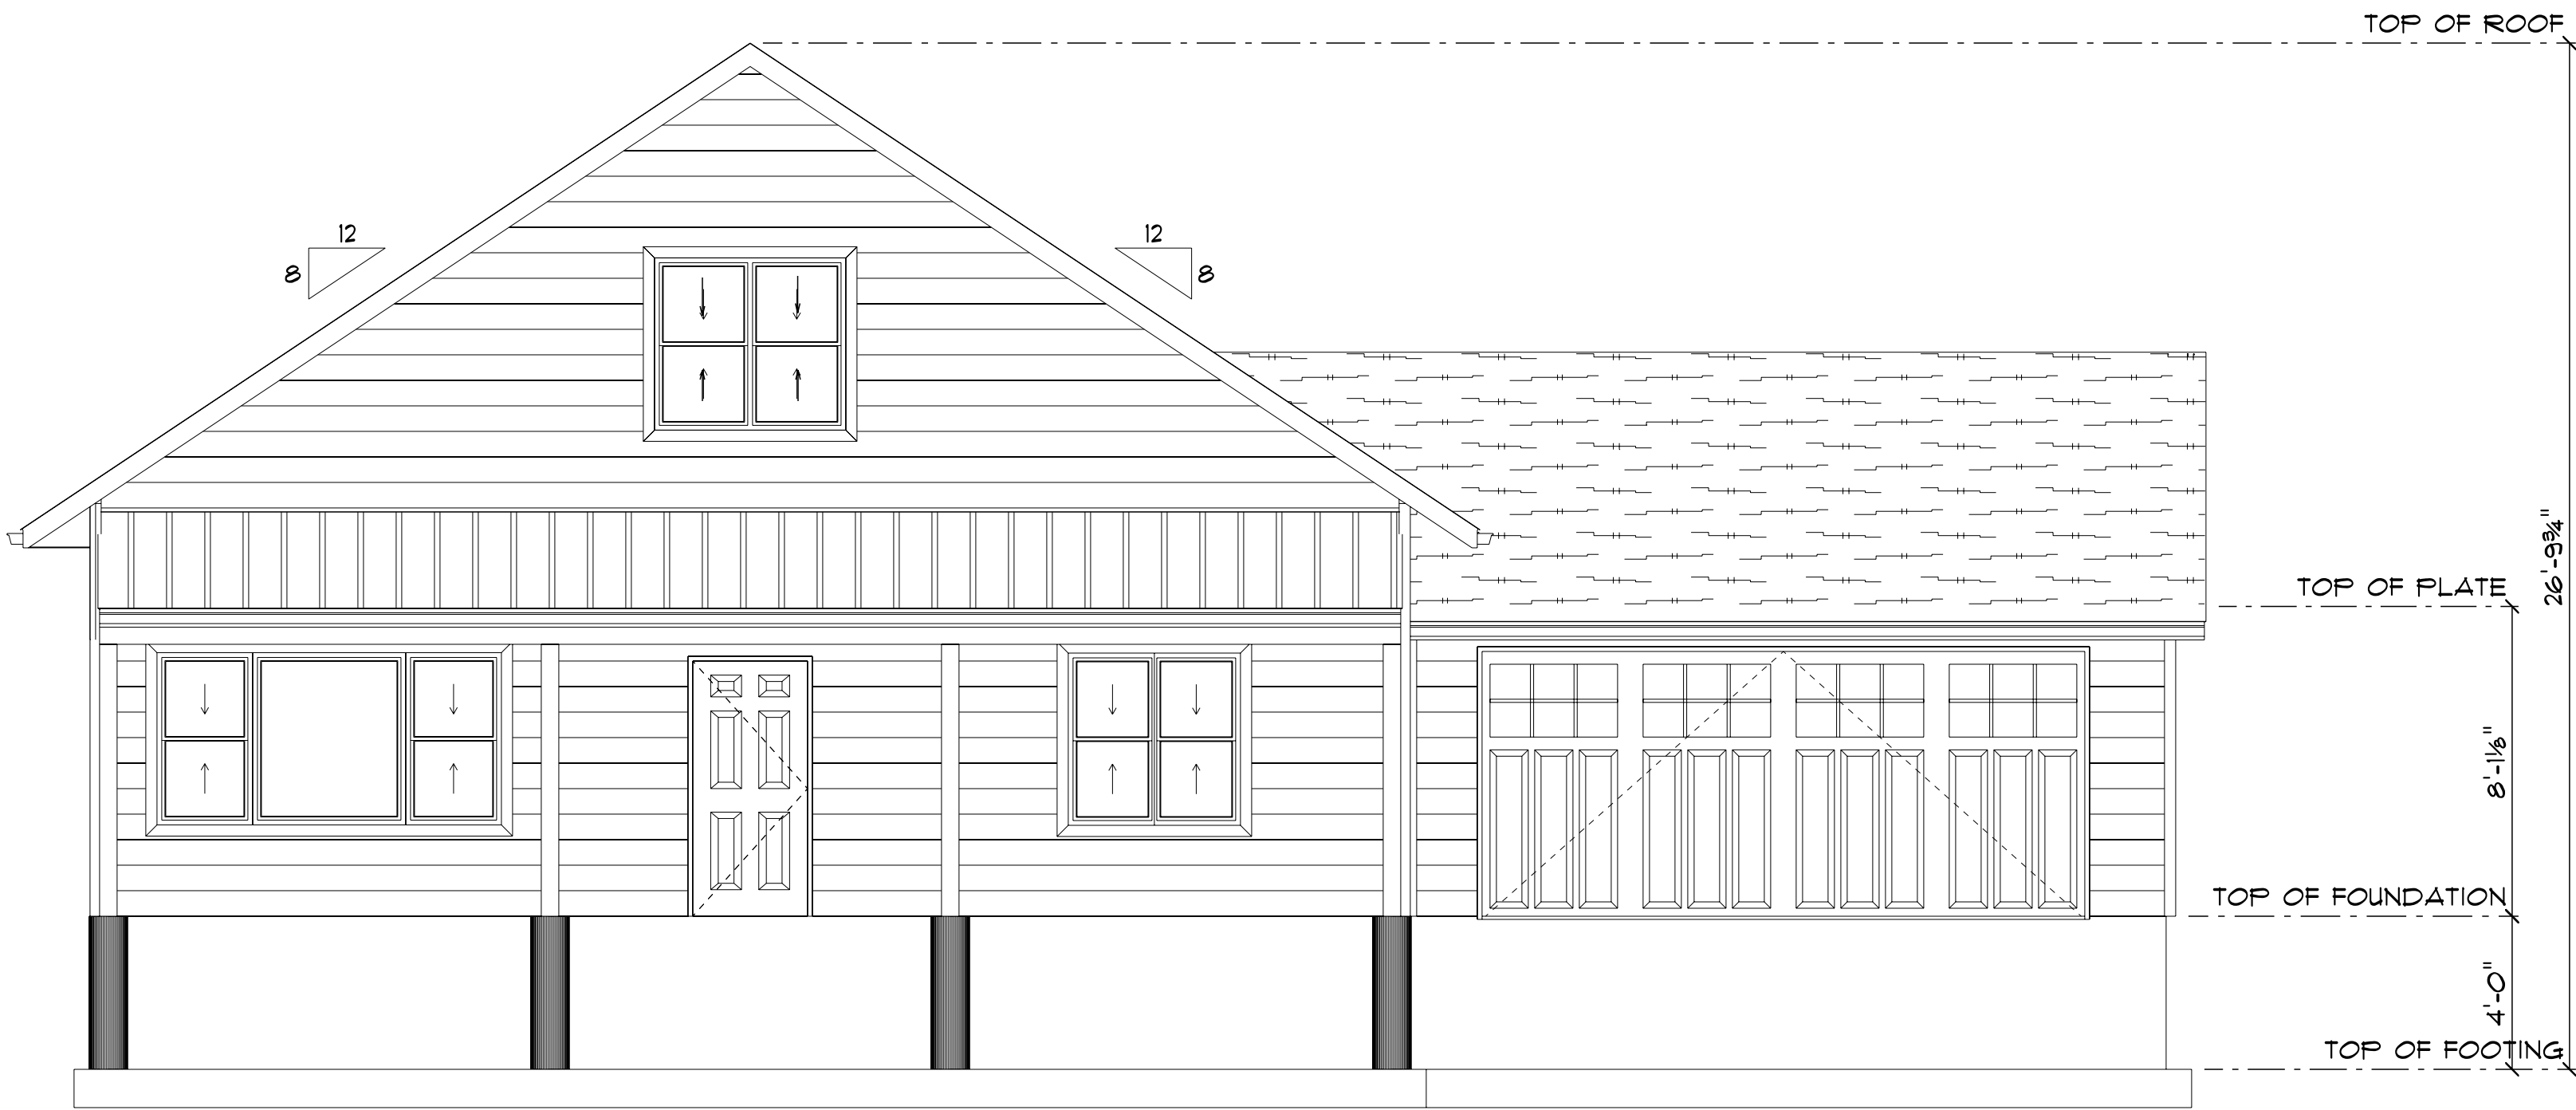

FRONT ELEVATION
SCALE: 1/4" = 1'-0"

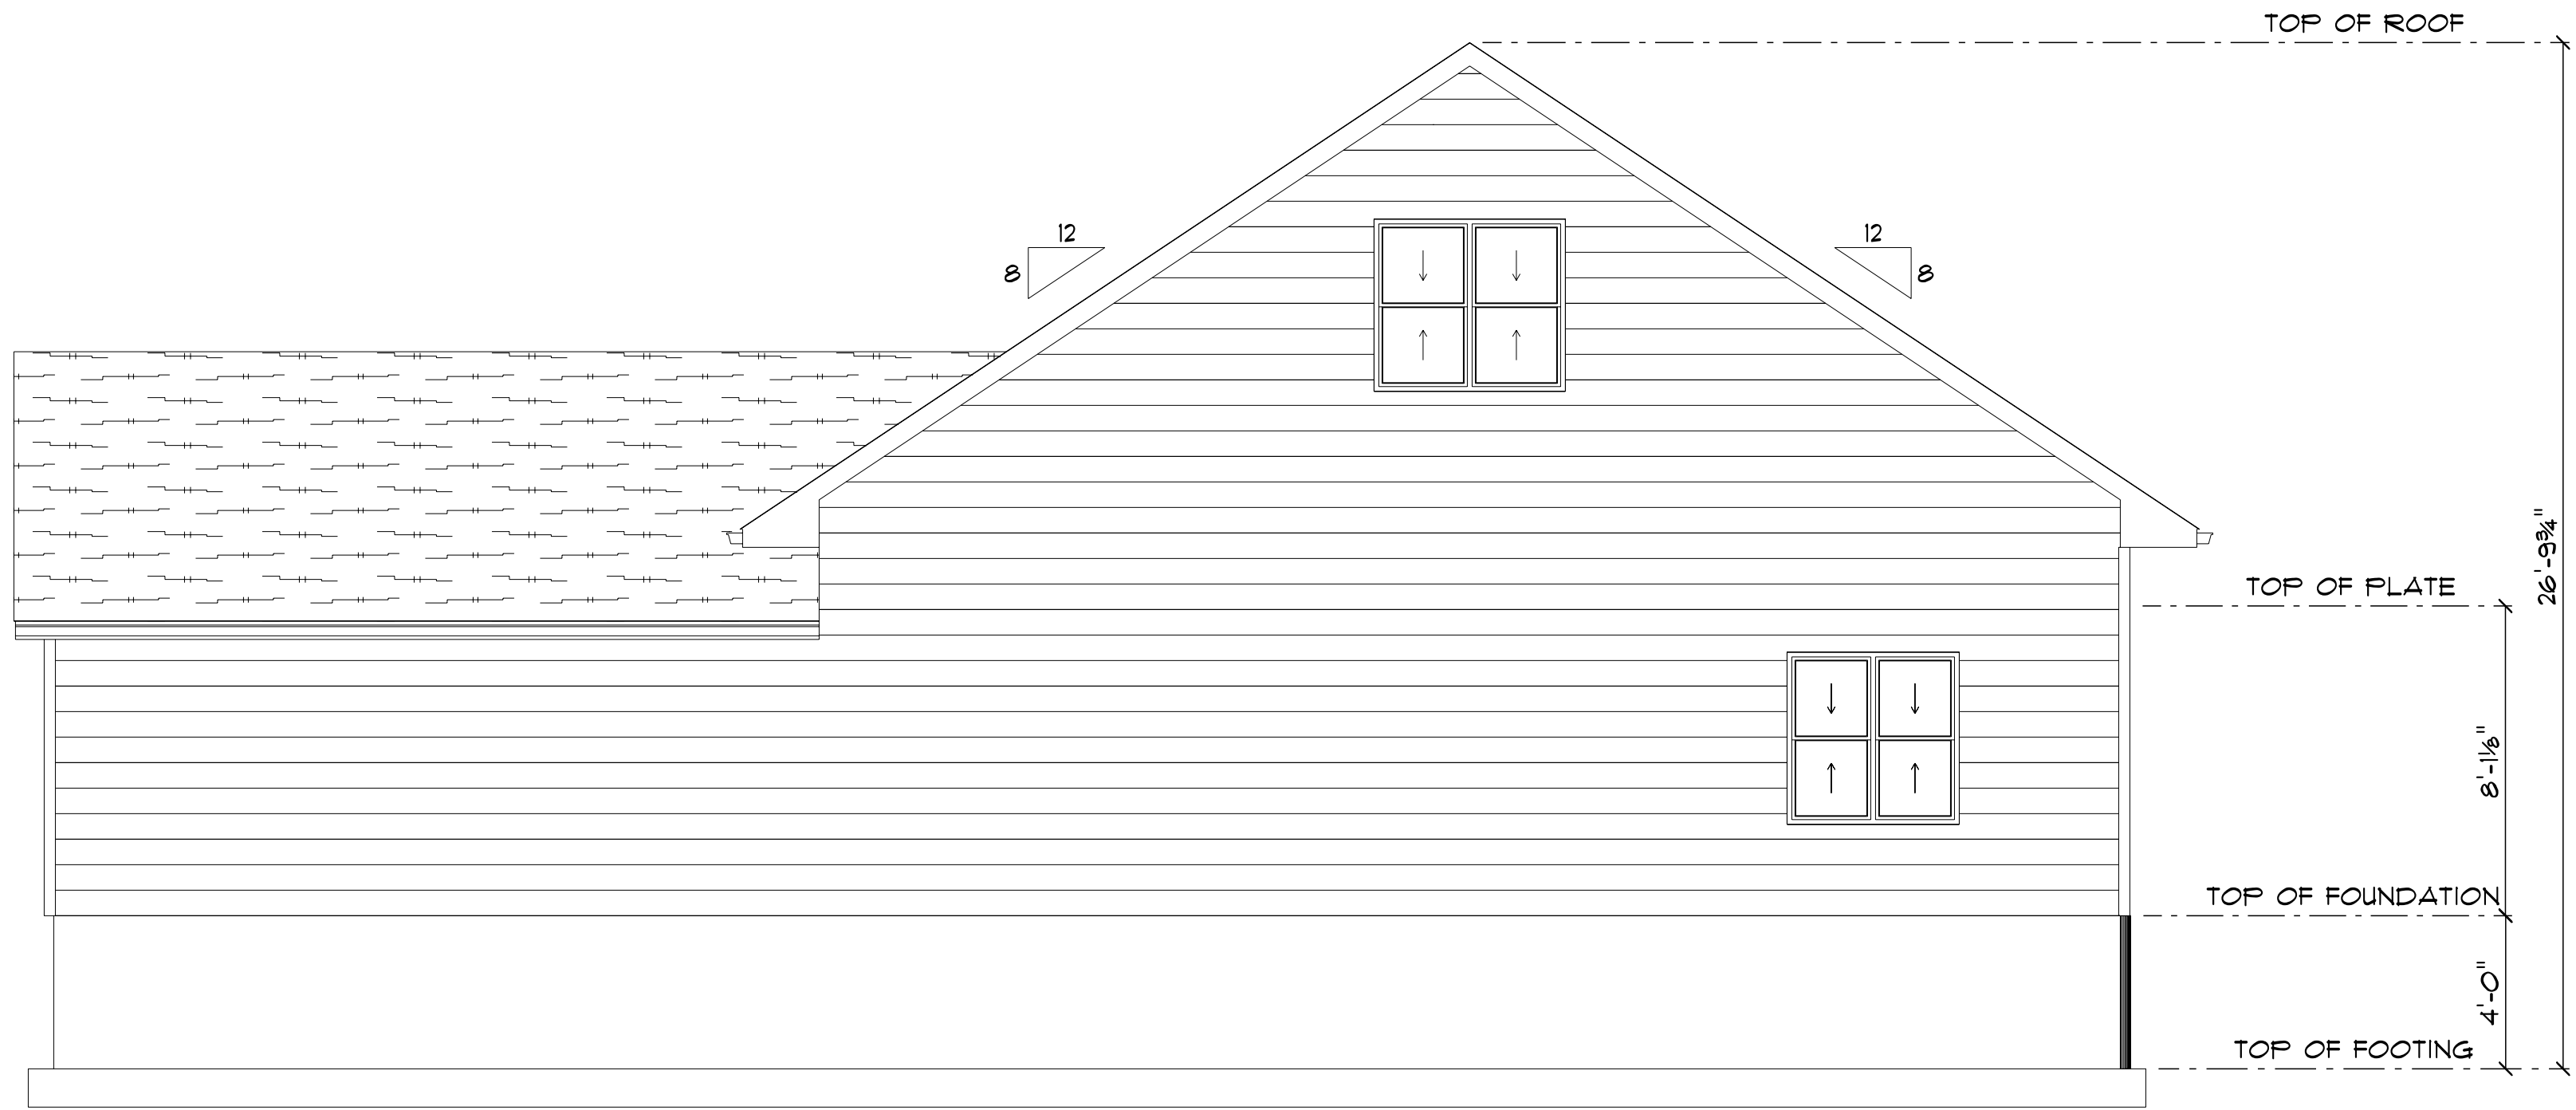

REAR ELEVATION
SCALE: 1/4" = 1'-0"

PRELIMINARY - NOT FOR CONSTRUCTION

Owner / Contractor final plan approval:
Date _____ Sign _____

SECTION LETTER
A
PAGE NUMBERS
11


SCALE: 1/4" = 1'-0"
DRAWN BY: Chase G.
DATE: 4/1/2025

DISCLAIMER: These plans have been prepared by a designer and not a registered architect or engineer. Any approval engineering that is needed or that has been done should be done by a registered professional engineer or architect. The owner is responsible for obtaining all necessary permits and for providing all necessary information to the designer. The designer is not responsible for any errors or omissions in the plans. The owner is responsible for providing all necessary information to the designer. The designer is not responsible for any errors or omissions in the plans. The owner is responsible for providing all necessary information to the designer. The designer is not responsible for any errors or omissions in the plans.


BEAVER
BUILDERS' SUPPLY

GRH-L17 2BR
2GRG
Start Date xx/xx/xxxx
Revisions:

2 of 3
ELEVATIONS

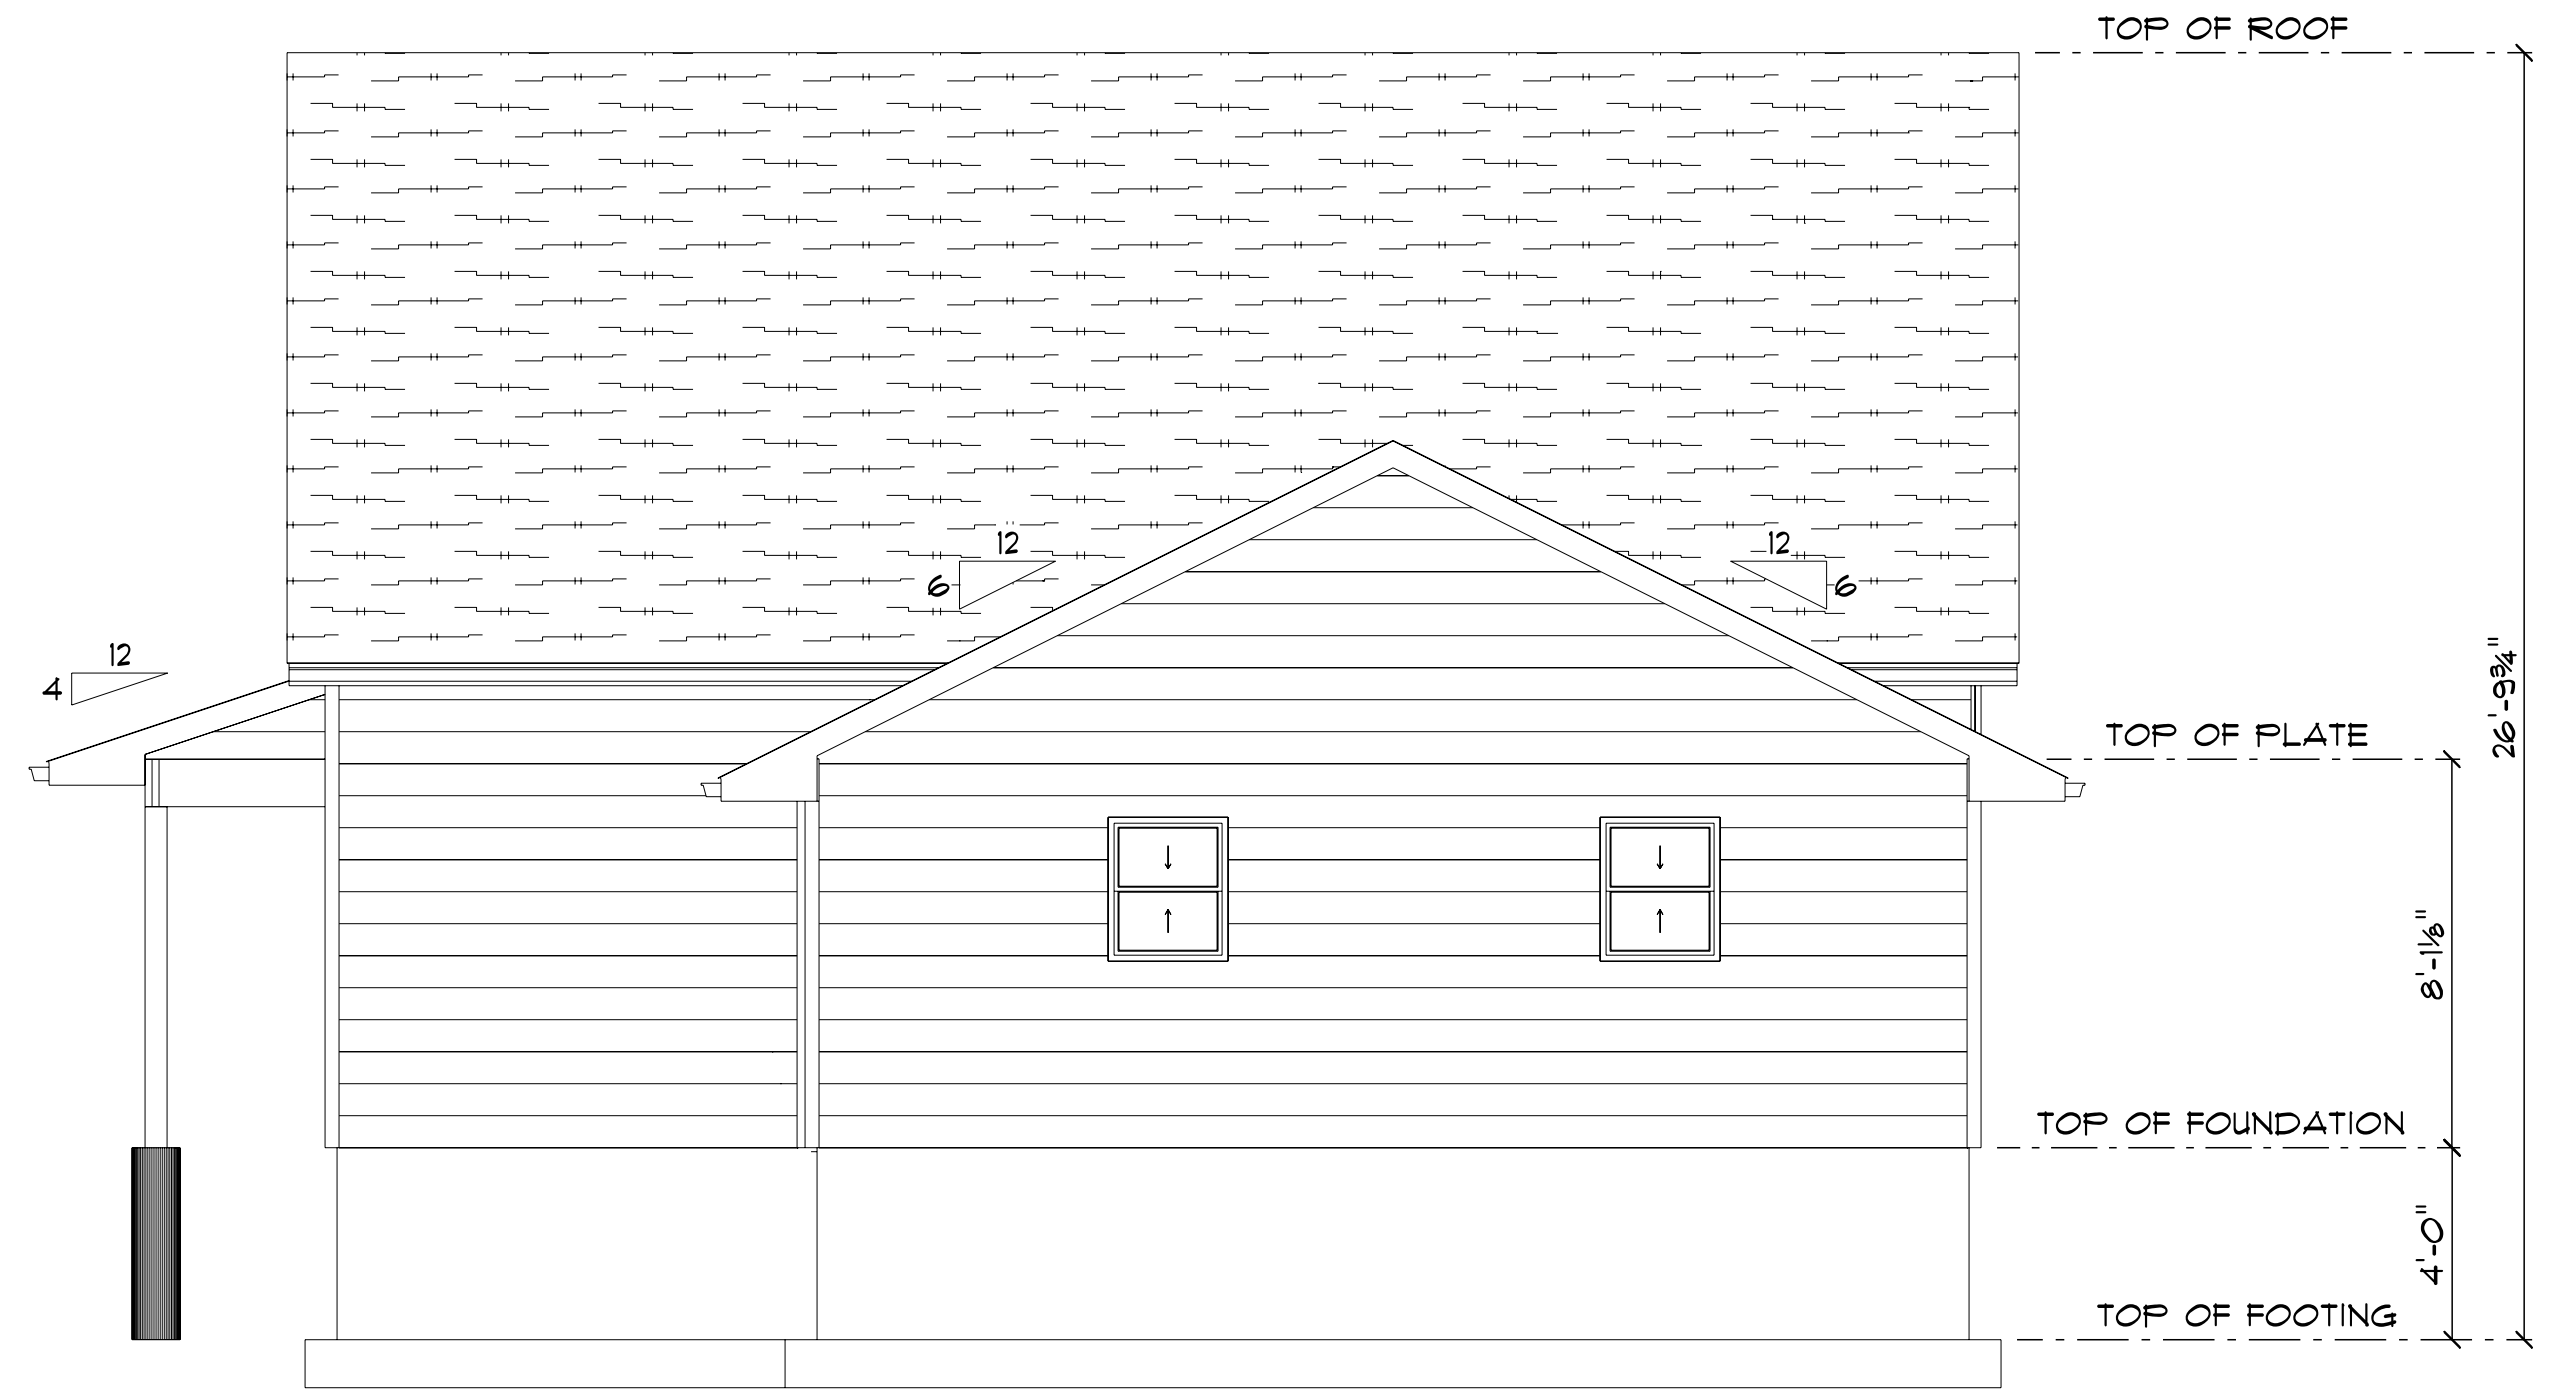

RIGHT ELEVATION - FULL LOFT
SCALE: 1/4" = 1'-0"

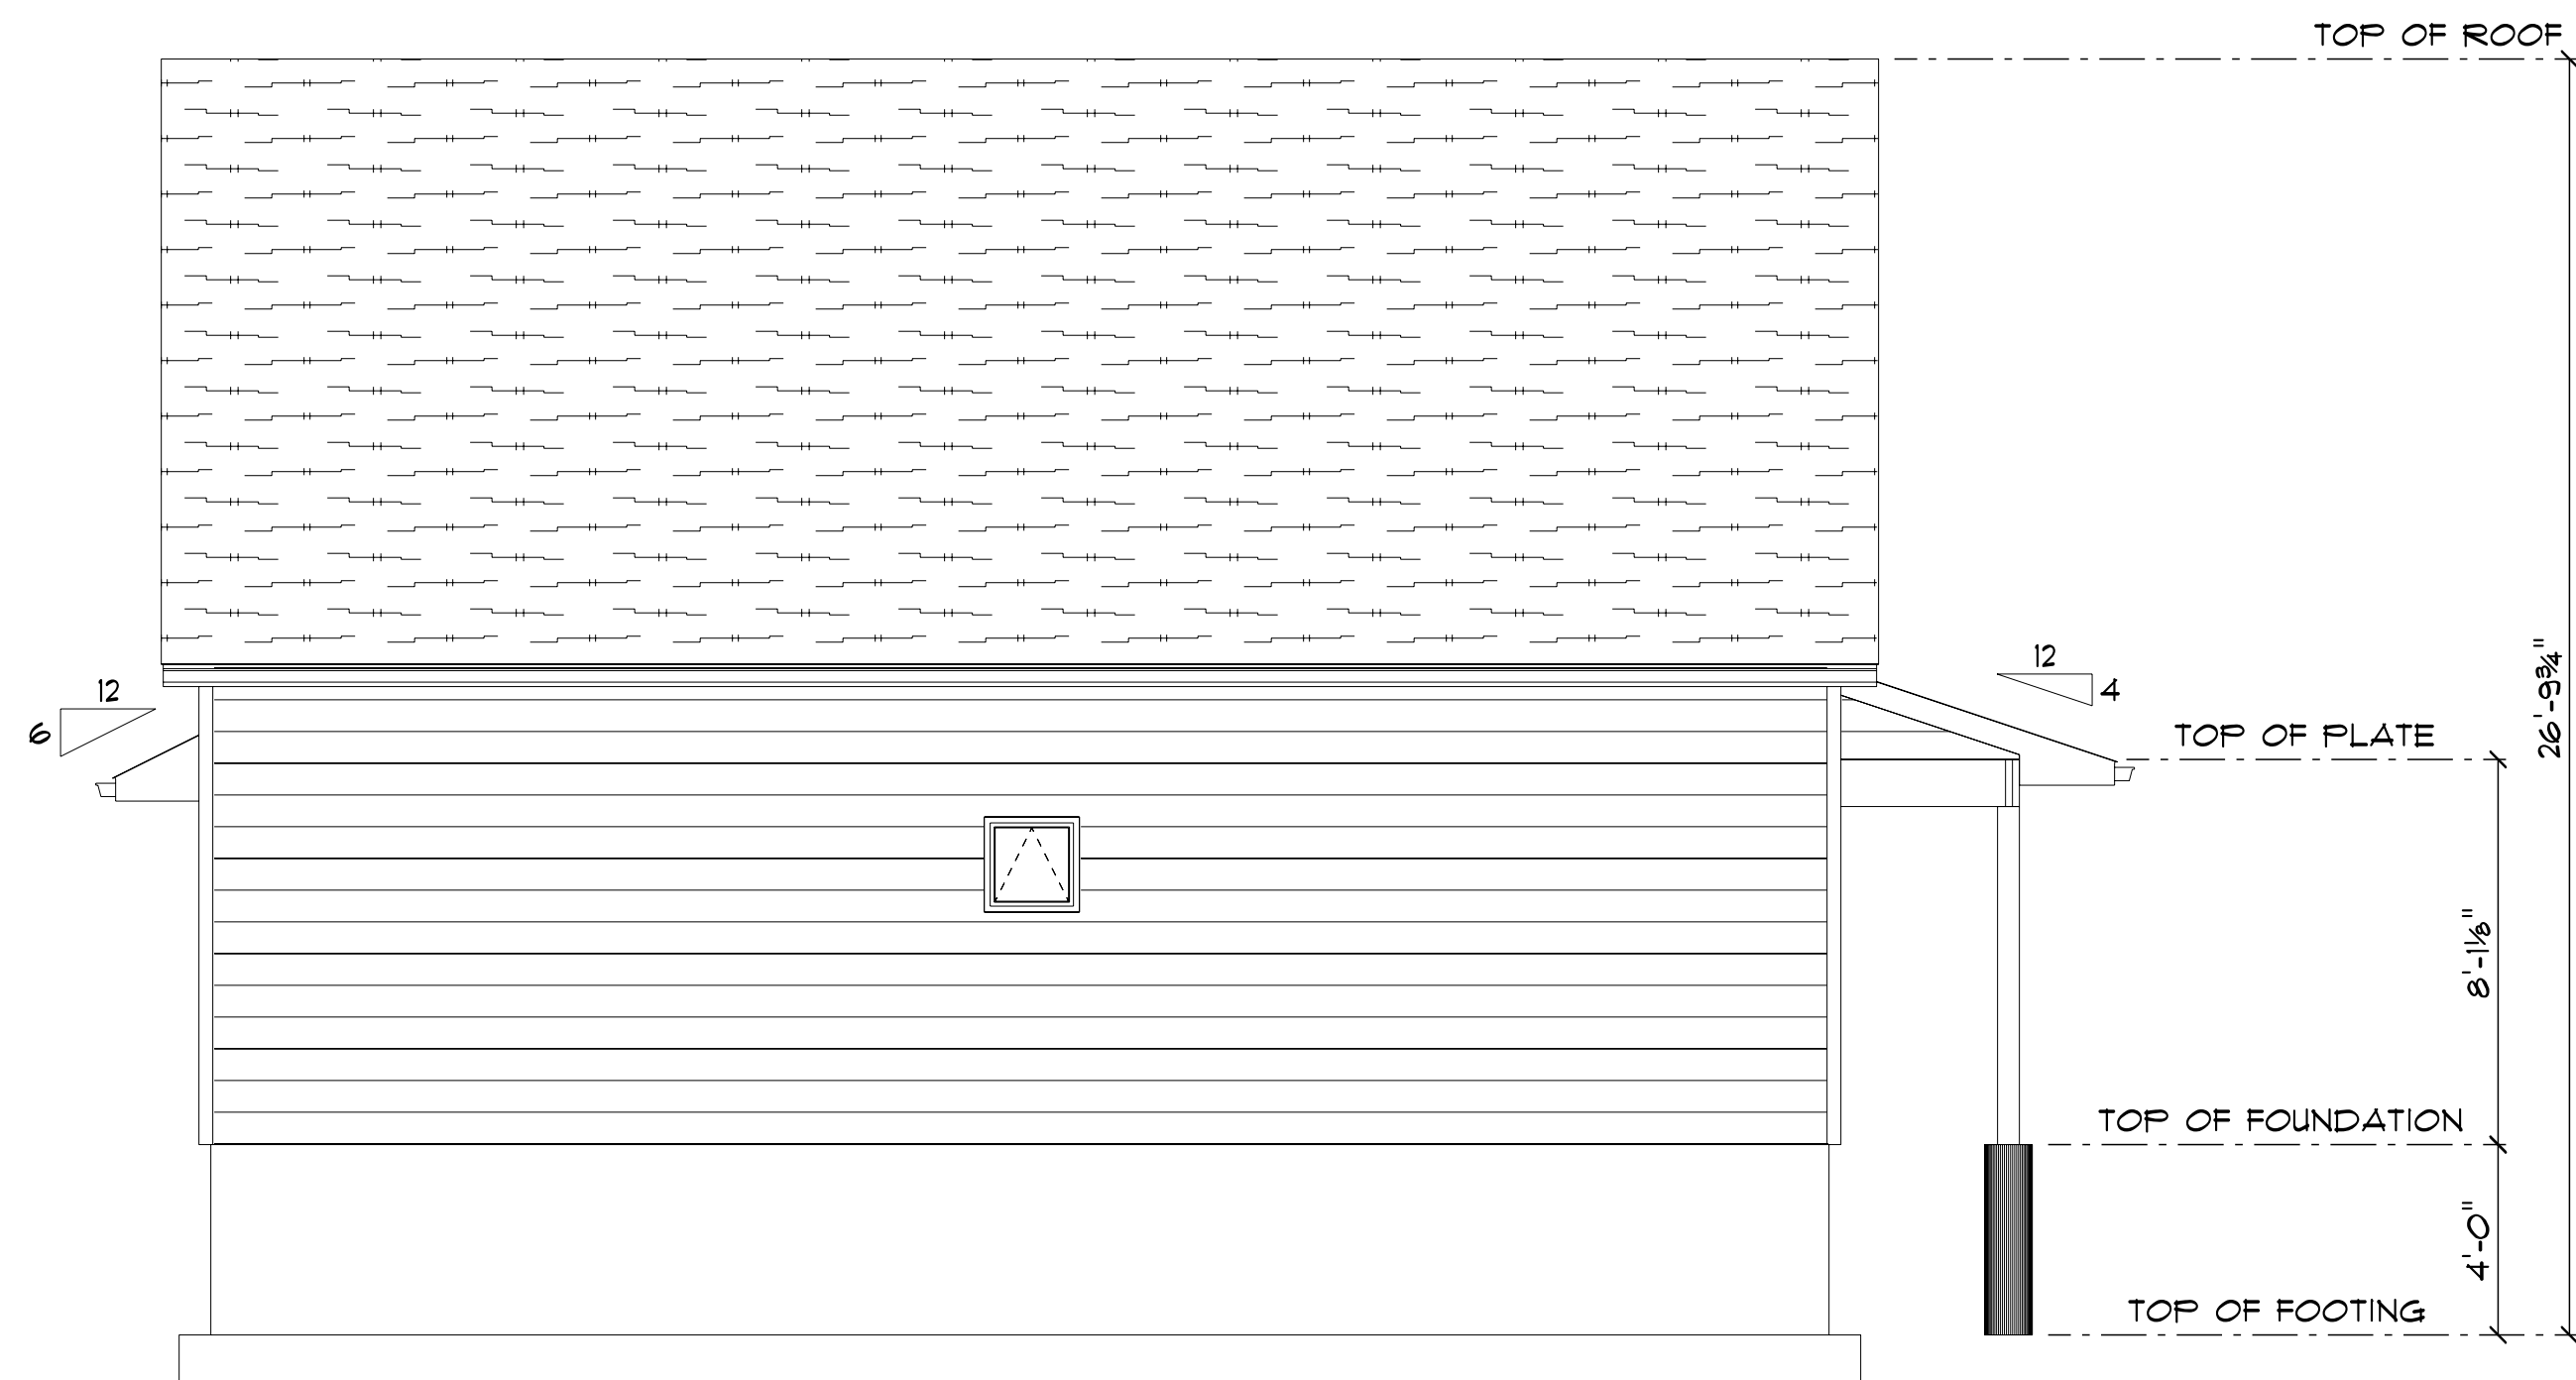

LEFT ELEVATION - FULL LOFT
SCALE: 1/4" = 1'-0"

PRELIMINARY - NOT FOR CONSTRUCTION

Owner / Contractor final plan approval:
Date _____ Sign _____

SECTION LETTER
A
PAGE NUMBERS
11

SCALE: 1/4" = 1'-0"
DRAWN BY: Chase G.
DATE: 4/1/2025

DISCLAIMER: These plans have been prepared by a designer and not a registered architect or engineer. Any approval engineering that is needed or that has been done should be done by a registered professional engineer or architect. The owner is responsible for obtaining all necessary permits and for providing all necessary information to the designer. The designer is not responsible for the construction of the building or for the safety of the building. 

BEAVER
BUILDERS' SUPPLY

GRH-L17 2BR
2GRG
Start Date xx/xx/xxxx
Revisions:

3 of 3
ELEVAT