


King St. Development  
Site Locator Aerial  
1106 - 1108 King St., LaCrosse, WI  
May 24, 2021





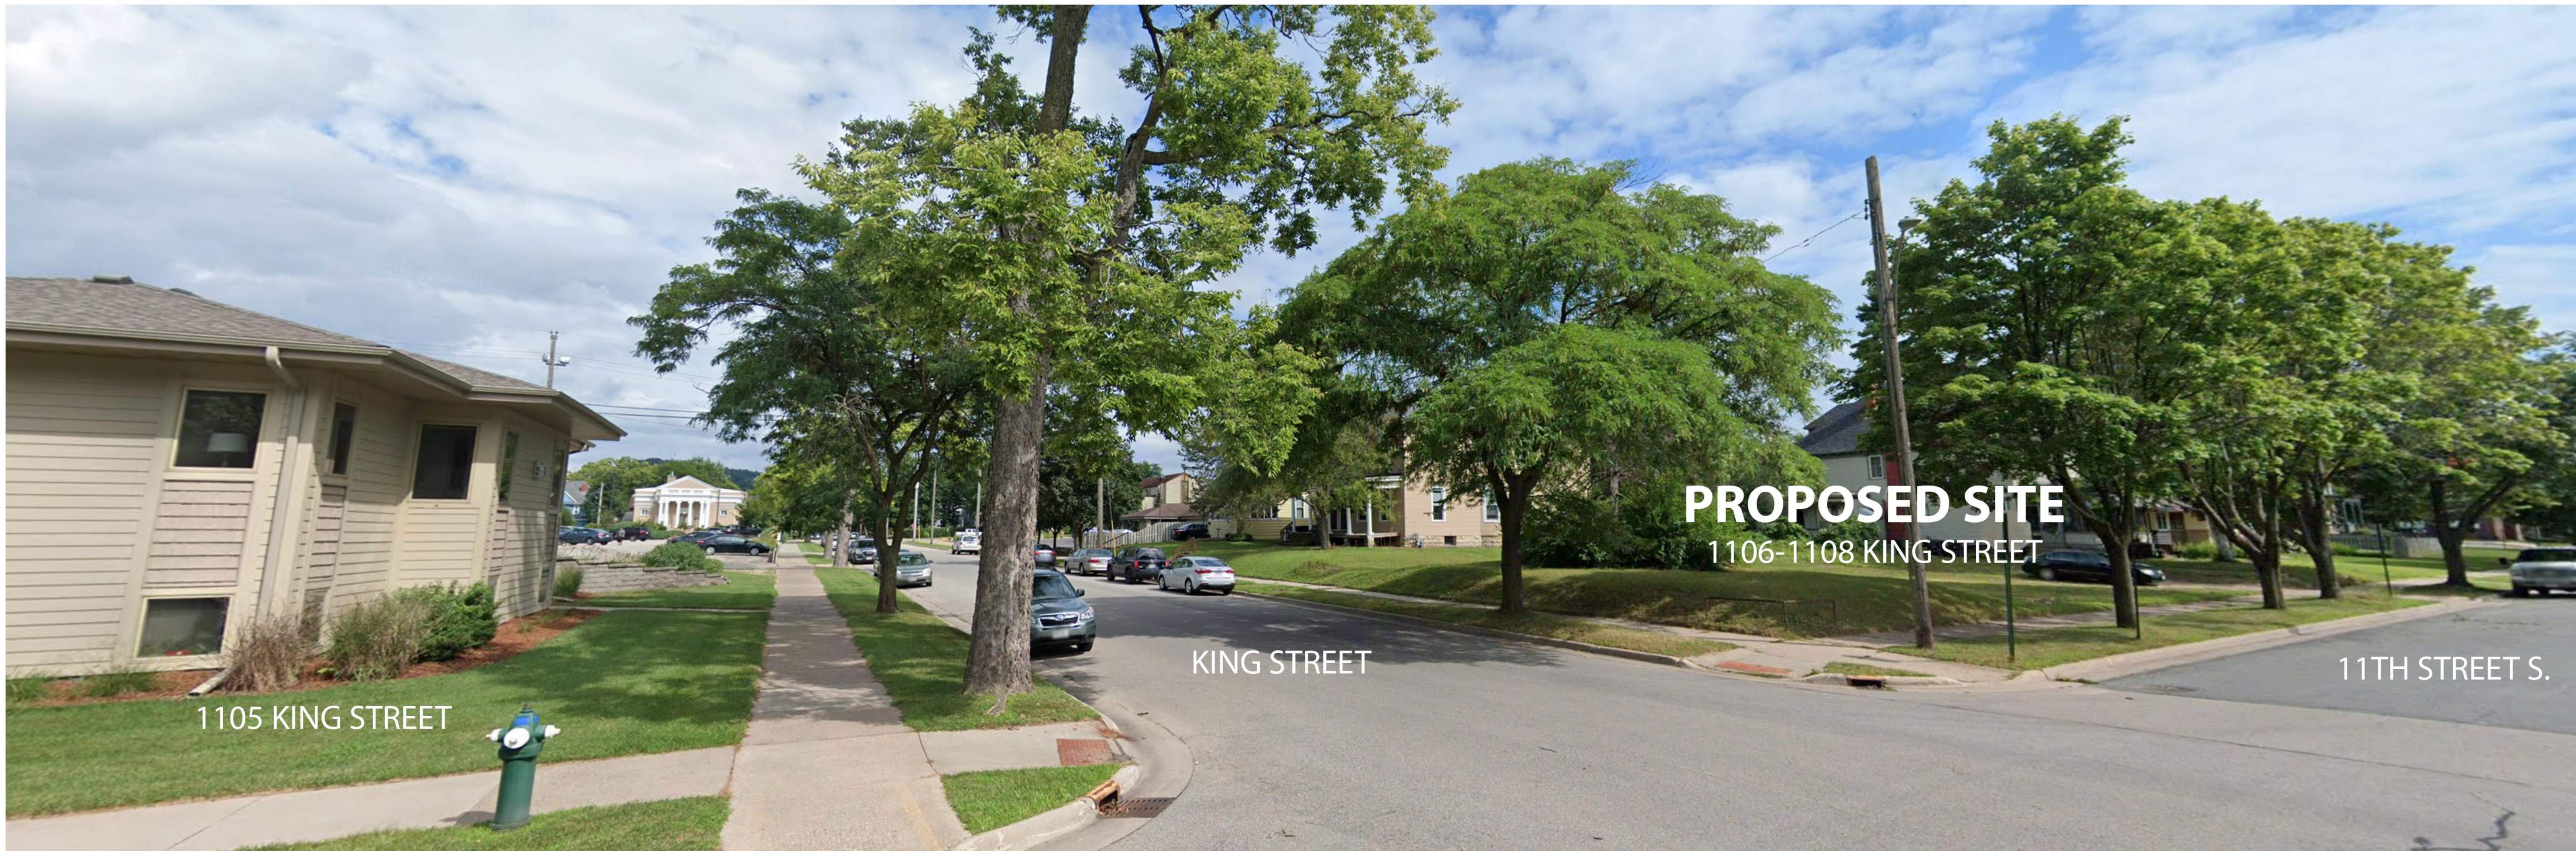

KING STREET

11TH STREET

PROPOSED  
APARTMENT BUILDING  
16 UNITS  
3 STORY BUILDING WITH A BASEMENT

16 PARKING STALLS

LANDSCAPE SCREENING



King St. Development  
Concept Site Aerial  
1106 - 1108 King St., LaCrosse, WI  
May 24, 2021





**knothe • bruce**  
ARCHITECTS

Phone: 7601 University Ave., Ste 201  
608.836.3690 Middleton, WI 53562

ISSUED  
Issued for Review - April 11, 2021

PROJECT TITLE  
**King Street  
Development**

1106 - 1108 King St  
La Crosse, Wisconsin  
SHEET TITLE  
**First Floor Plan**

SHEET NUMBER

**A-1.1**

PROJECT NO. **0000**

© Knothe & Bruce Architects, LLC

KING STREET


11th STREET S



**2 FRONT ELEVATION**  
A-1.1 1/8" = 1'-0"



**3 SIDE ELEVATION**  
A-1.1 1/8" = 1'-0"

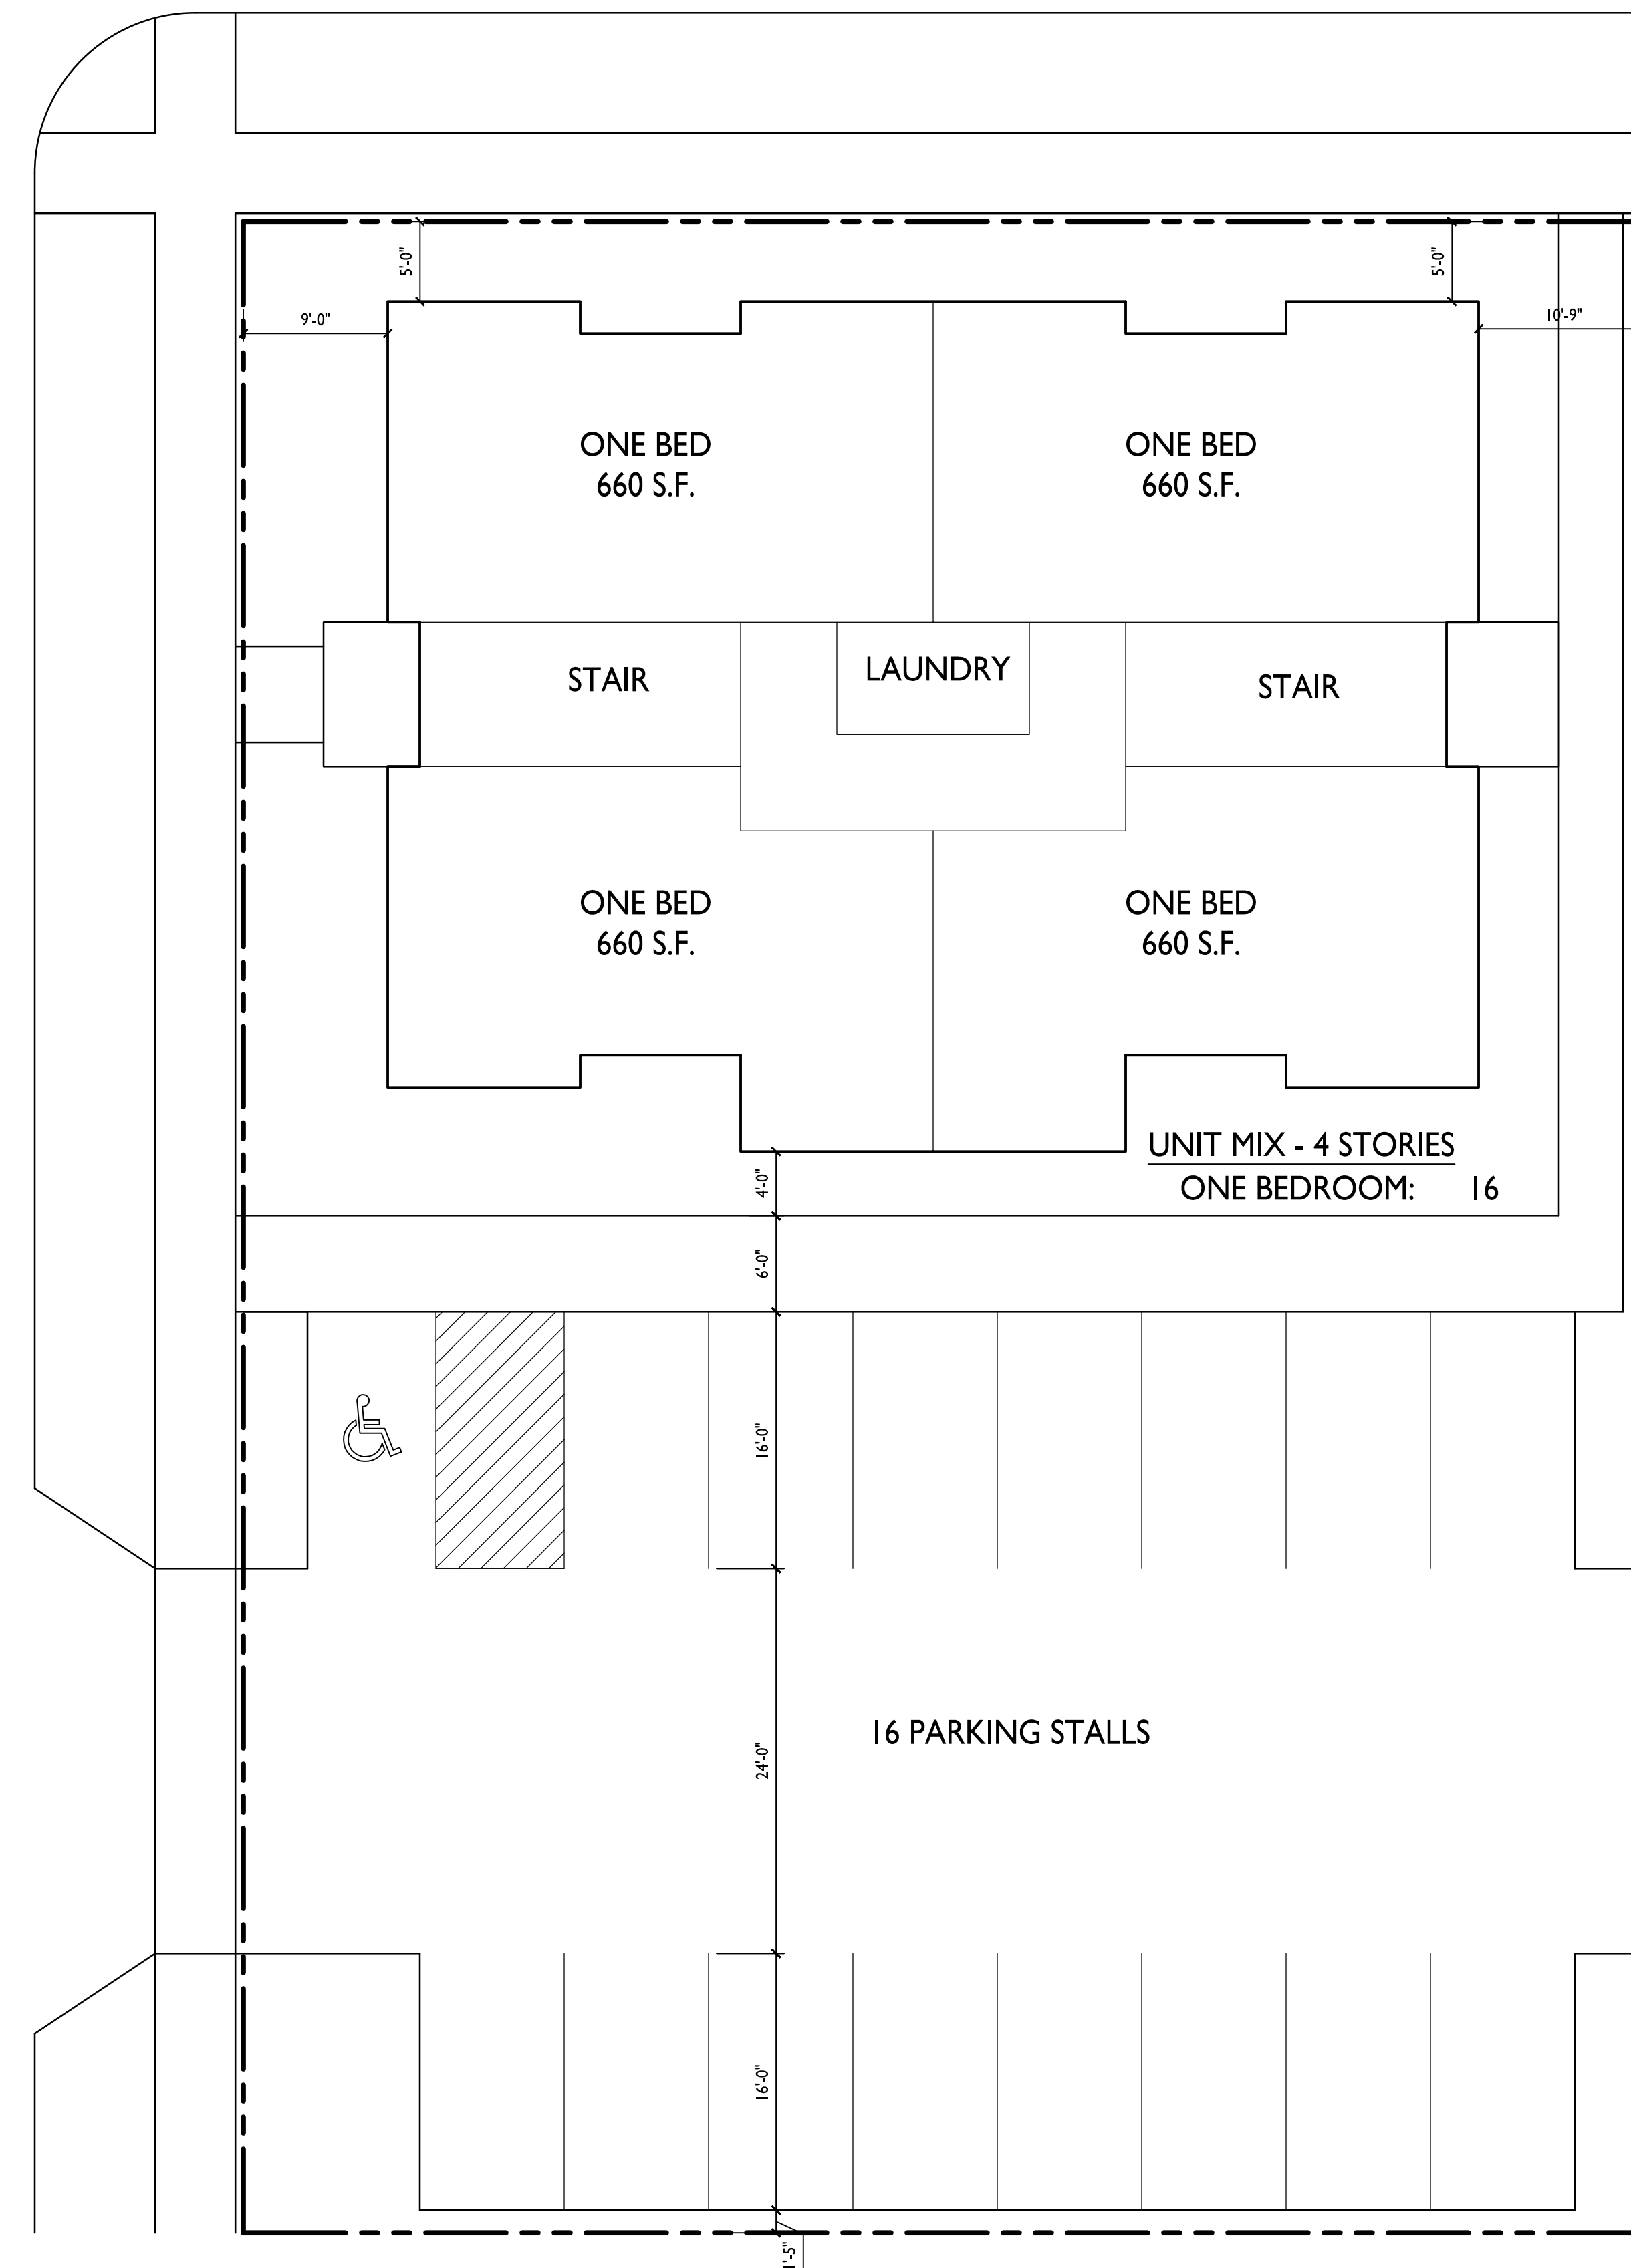

**1 FIRST FLOOR/SITE PLAN**  
A-1.1 1/8" = 1'-0"

