
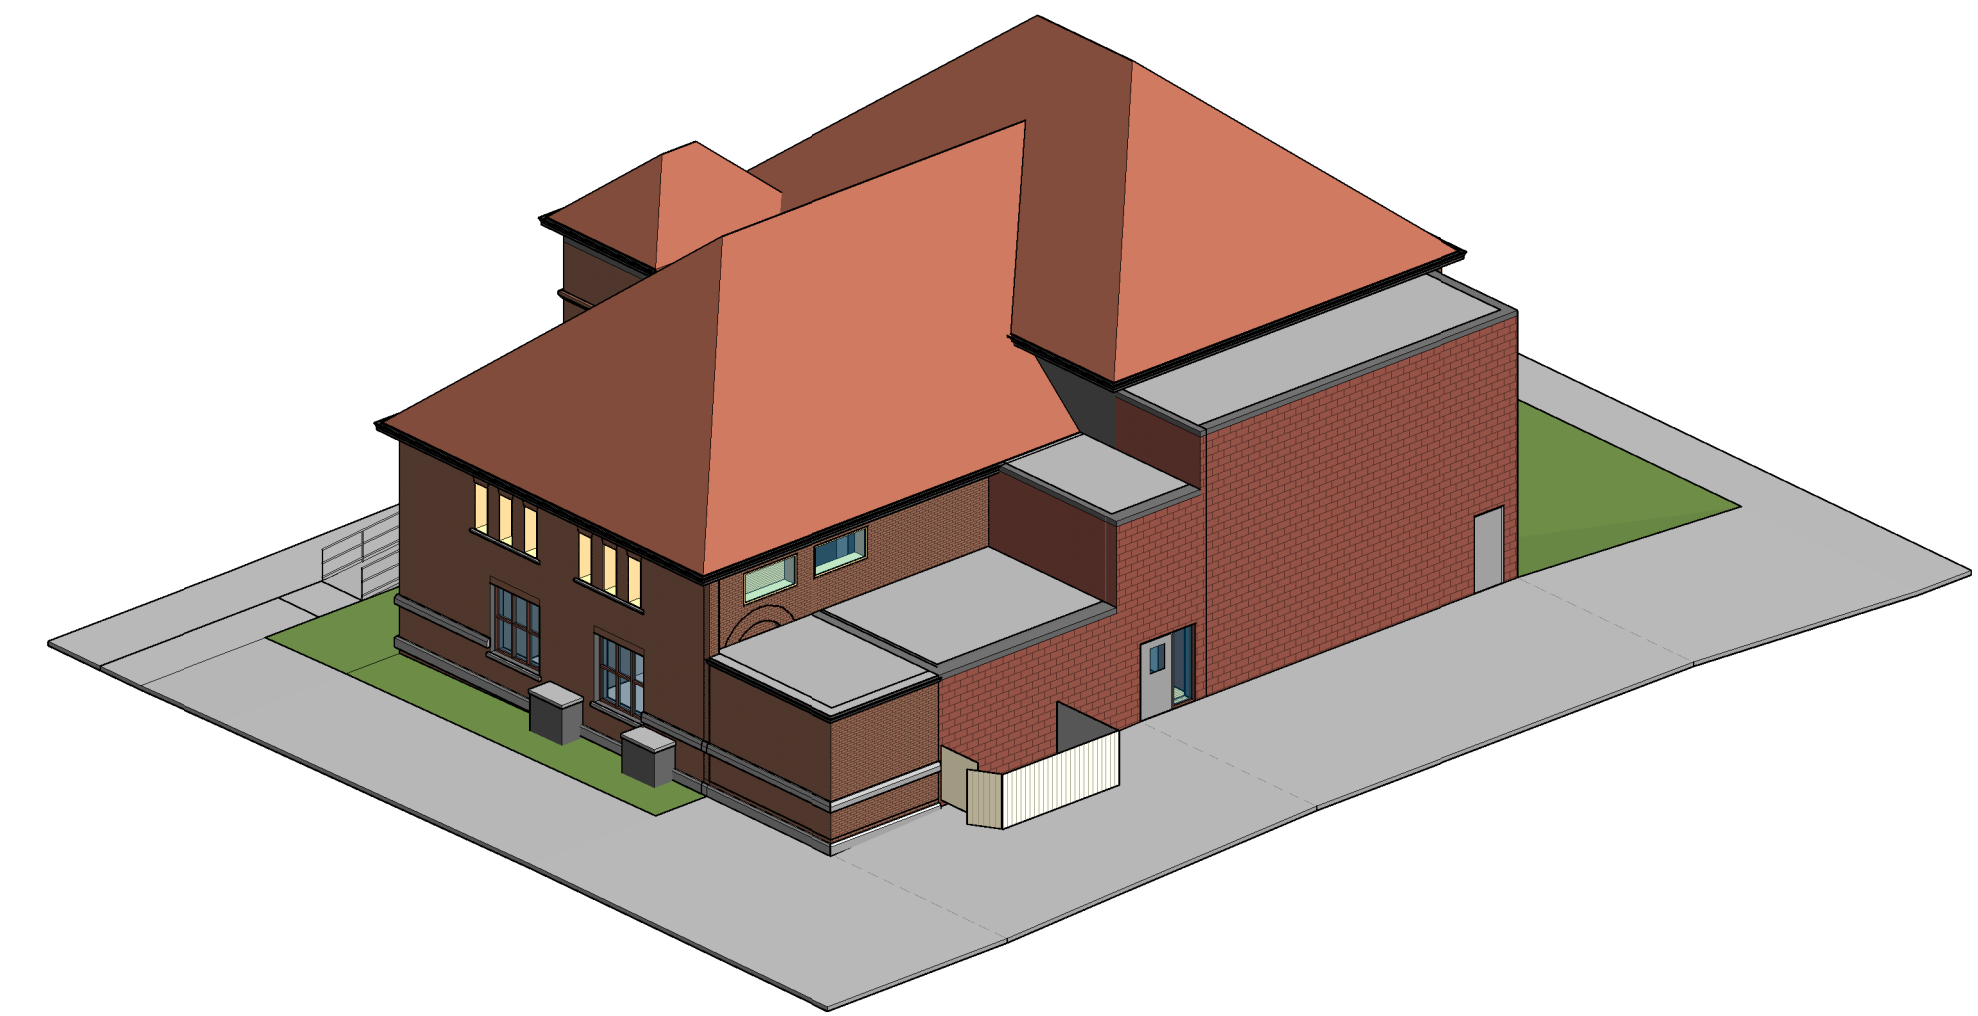


Pump House Regional Arts Center


Toilet Addition

119 King Street
La Crosse, WI 54601

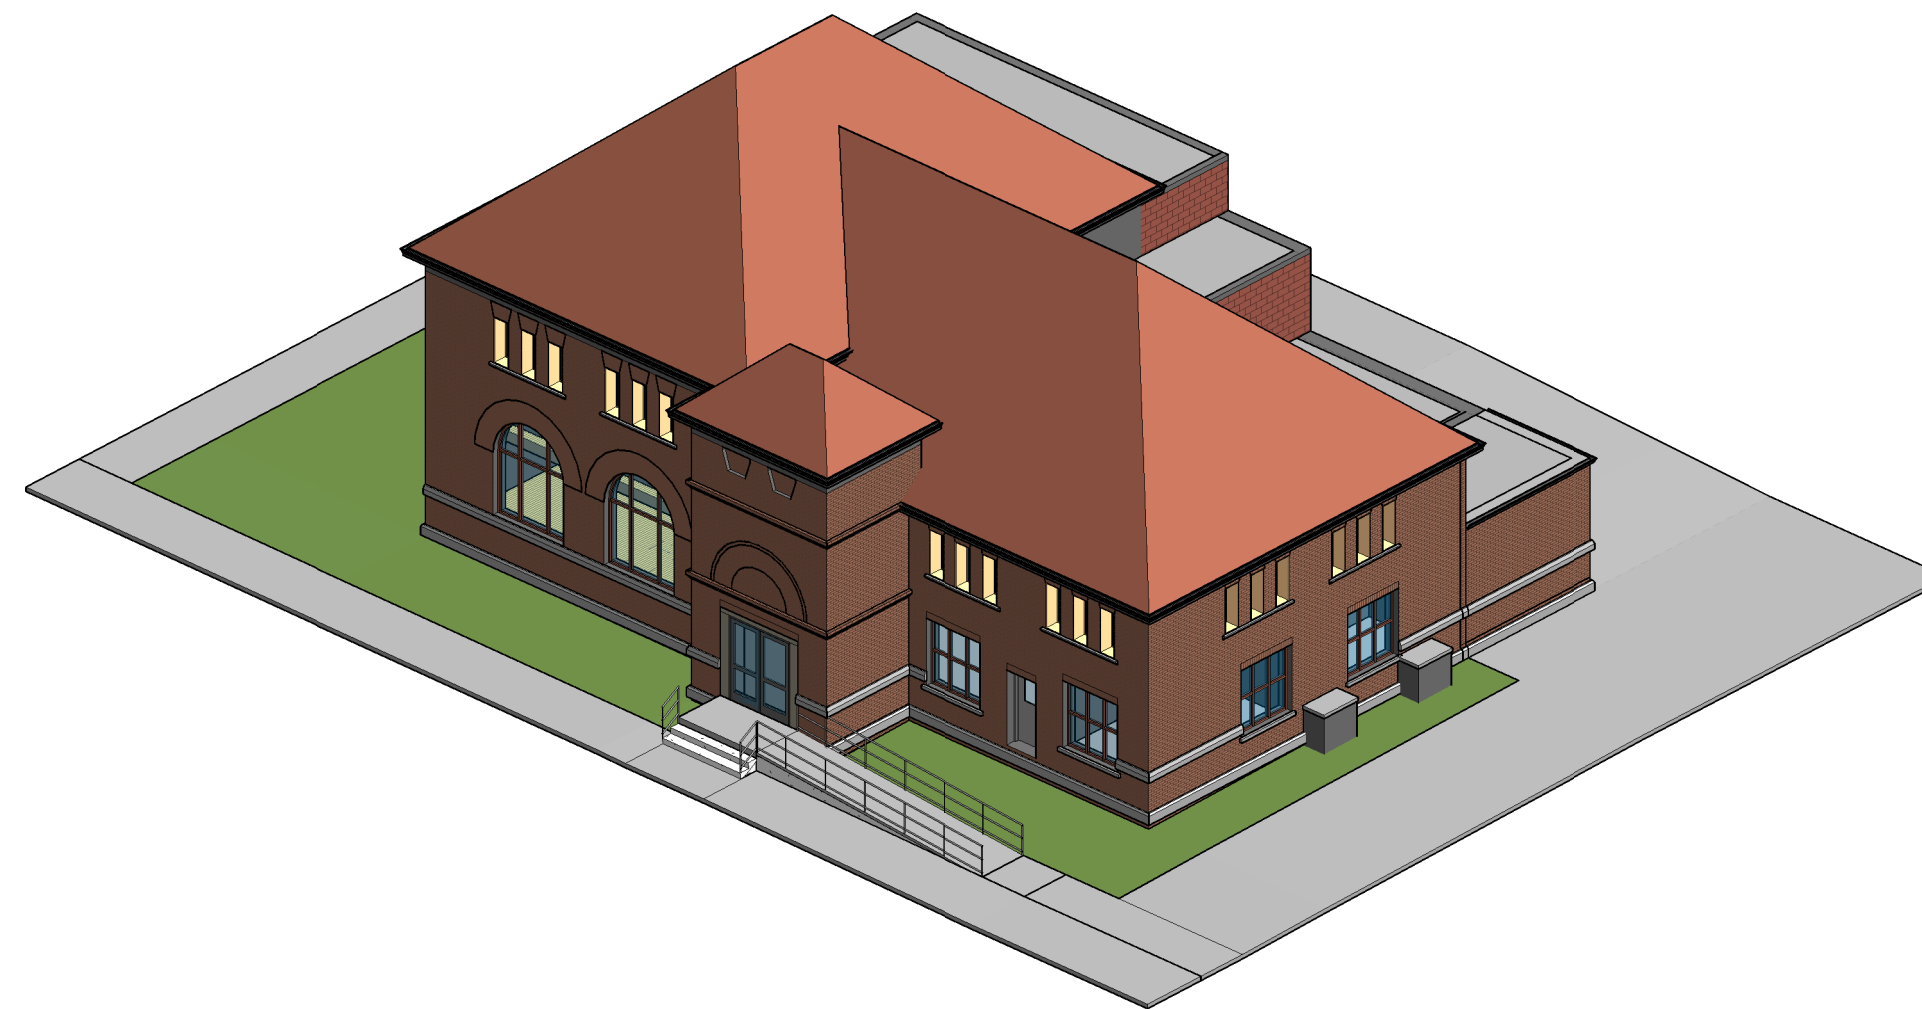

Consultants Mechanical & Electrical


Graphic Symbols

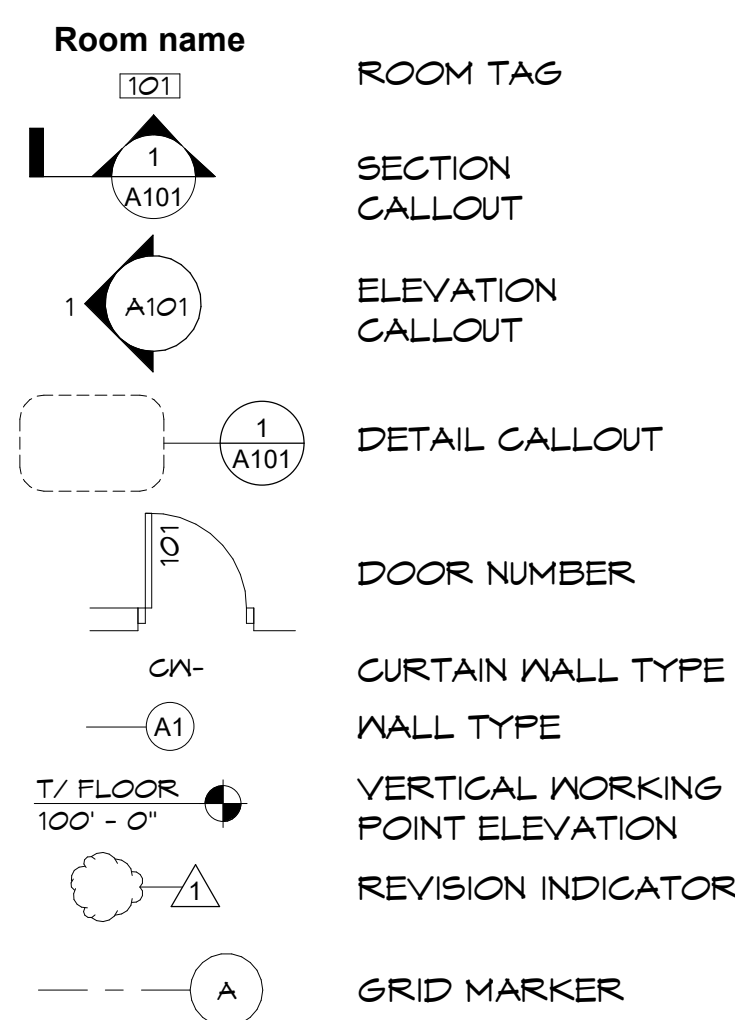

Typical Abbreviations List


AD	AREA DRAIN	MBD	MARKER BOARD
AFF	ABOVE FINISHED FLOOR	MAS	MASONRY
ACT	ACOUSTICAL CEILING TILE	MO	MASONRY OPENING
ADJ	ADJUSTABLE	MAX	MAXIMUM
ALT	ALTERNATE	MECH	MECHANICAL
ALUM	ALUMINUM	MTL	METAL
@	AT	MIN	MINIMUM
BRG	BEARING	NIC	NOT IN CONTRACT
BIT	BITUMINOUS	NTS	NOT TO SCALE
BLK'G	BLOCKING	OC	ON CENTER
BR	BRICK	OD	OUTSIDE DIAMETER
BLDG	BUILDING	OH	OVERHEAD
CAB	CABINET	FNT	PAINT
CPT	CARPET	PLAS	PLASTER
CLG	CEILING	FLAM	PLASTIC LAMINATE
CT	CERAMIC TILE	PL	PLATE
COL	COLUMN	PLBG	PLUMBING
CONC	CONCRETE	PLYWD	PLYWOOD
CB	CONCRETE BLOCK	PCT	PORCELAIN CERAMIC TILE
CMU	CONCRETE MASONRY UNIT	P/C	PRECAST
CONT	CONTINUOUS	P/C TERR	PRECAST TERRAZZO
CONTR	CONTRACTOR	PREFAB	PREFABRICATED
CJ	CONTROL JOINT	PREFIN	PREFINISHED
COORD	COORDINATE	PT	PRESSURE TREATED
DIA	DIAMETER	QT	QUARRY TILE
DRS	DOORS	REINF	REINFORCING OR REINFORCEMENT
DS	DOWNSPOUT	REQD	REQUIRED
EWC	ELECTRIC WATER CHILLER	R	RISERS
ELECT	ELECTRICAL	RD	ROOF DRAIN
EL	ELEVATION	RFG	ROOFING
ELEV	ELEVATOR	RFS	ROOM FINISH SCHEDULE
EP	EPOXY PAINT	RM	ROOM
EQUIP	EQUIPMENT	SCHED	SCHEDULE
EXIST	EXISTING	S	SEALED
EPS	EXPANDED POLYSTYRENE	SIM	SIMILAR
EXP	EXPOSED	SC	SOLID CORE
EXT	EXTERIOR	S.SURF	SOLID SURFACE
EIFS	EXTERIOR INSULATION FINISH SYSTEM	SPEC	SPECIFICATION
FV	FIELD VERIFY	ST	STAIN
FIN	FINISH	SS	STAINLESS STEEL
FE	FIRE EXTINGUISHER	STRUCT	STRUCTURE OR STRUCTURAL
FL	FLOOR	TBD	TACKBOARD
FD	FLOOR DRAIN	TEMP	TEMPERED
FTG	FOOTING	TERR T	TERRAZZO TILE
FDN	FOUNDATION	T&G	TONGUE & GROOVE
GEN	GENERAL	T/	TOP OF
GC	GENERAL CONTRACTOR	TP	TOILET PARTITION
GL	GLASS OR GLAZING	TR	TREADS
GFCMU	GROUND FACE CMU	TYP	TYPICAL
GYP BD	GYPSON BOARD	UNFIN	UNFINISHED
H&V	HEATING & VENTILATION	VB	VAPOR BARRIER
HC	HOLLOW CORE	VERT	VERTICALLY
HM	HOLLOW METAL	VCT	VINYL COMPOSITION TILE
HO	HOLD OPEN ARM	VAC	VINYL WALL COVERING
HR	HOURS	VB	VINYL BASE
HYD	HYDRANT	WNF	WELDED WIRE FABRIC
INSUL	INSULATION	WDW	WINDOW
INT	INTERIOR	W/	WITH
JT	JOINT	WD	WOOD
JST	JOIST		

Material Symbols

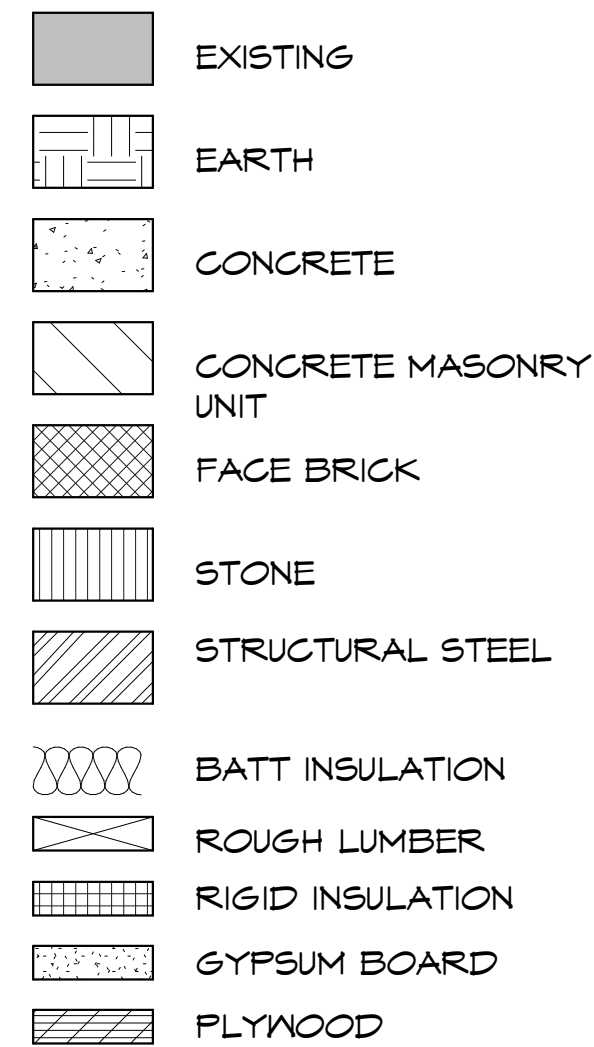


Sheet Index

- GENERAL
G000 Cover Sheet
- ARCHITECTURAL
A000 Toilet Addition & Renovations

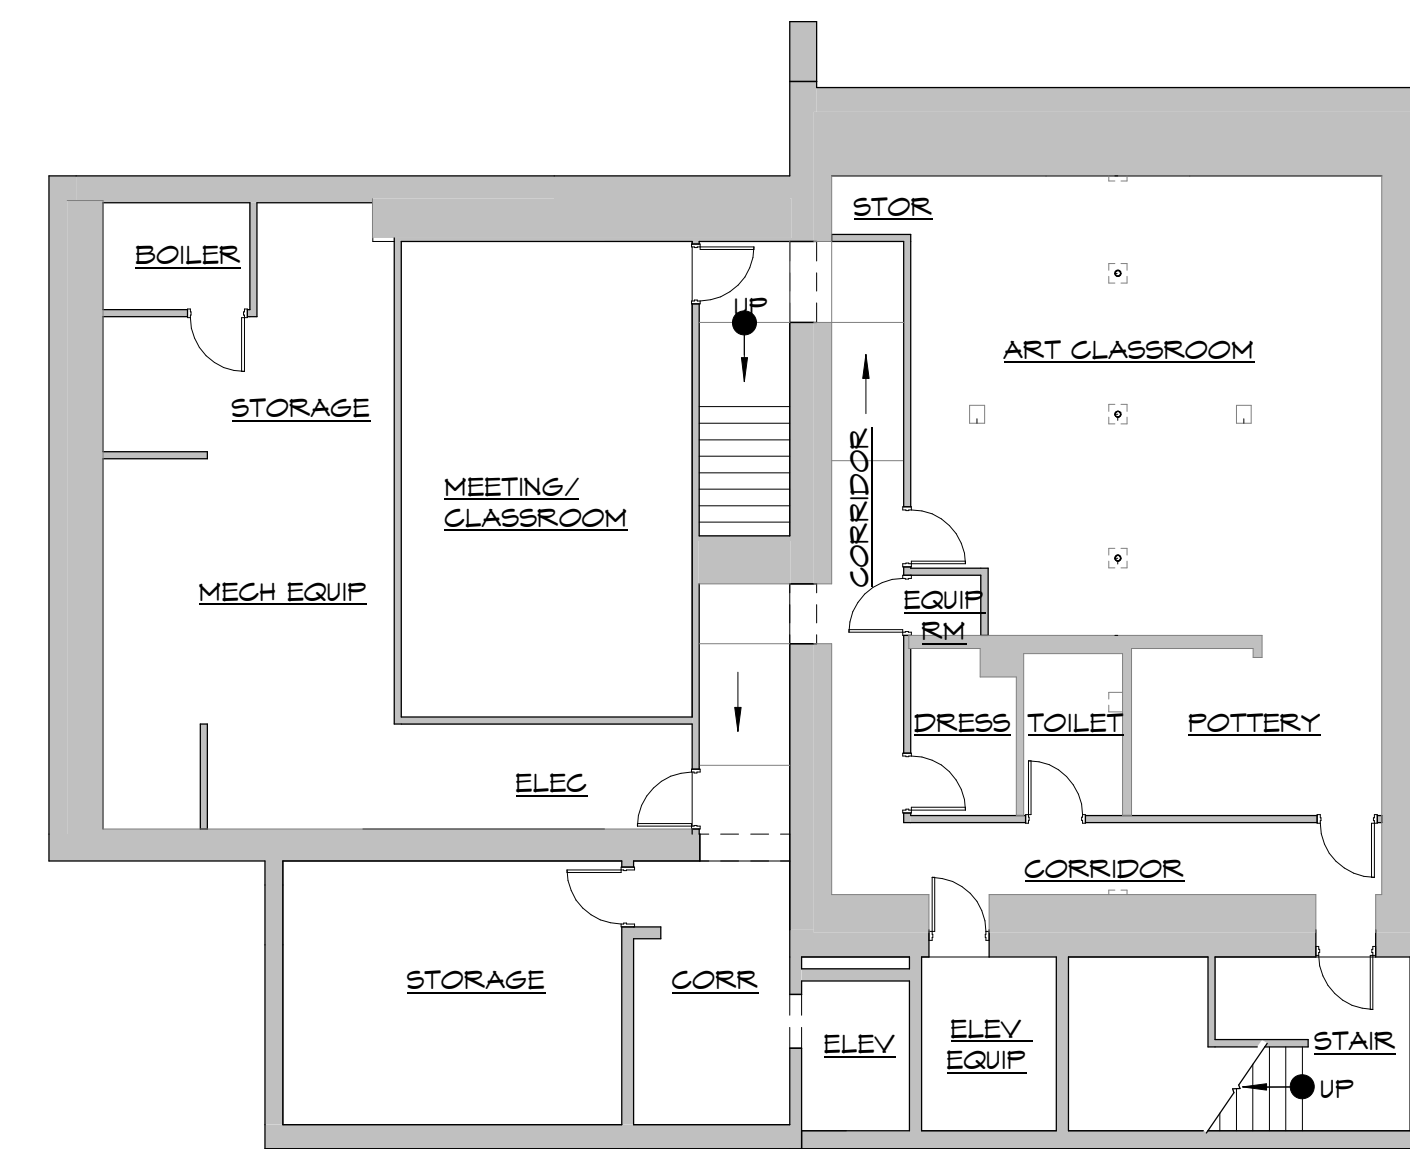

1 BASEMENT - EXISTING OVERALL
3/32" = 1'-0"

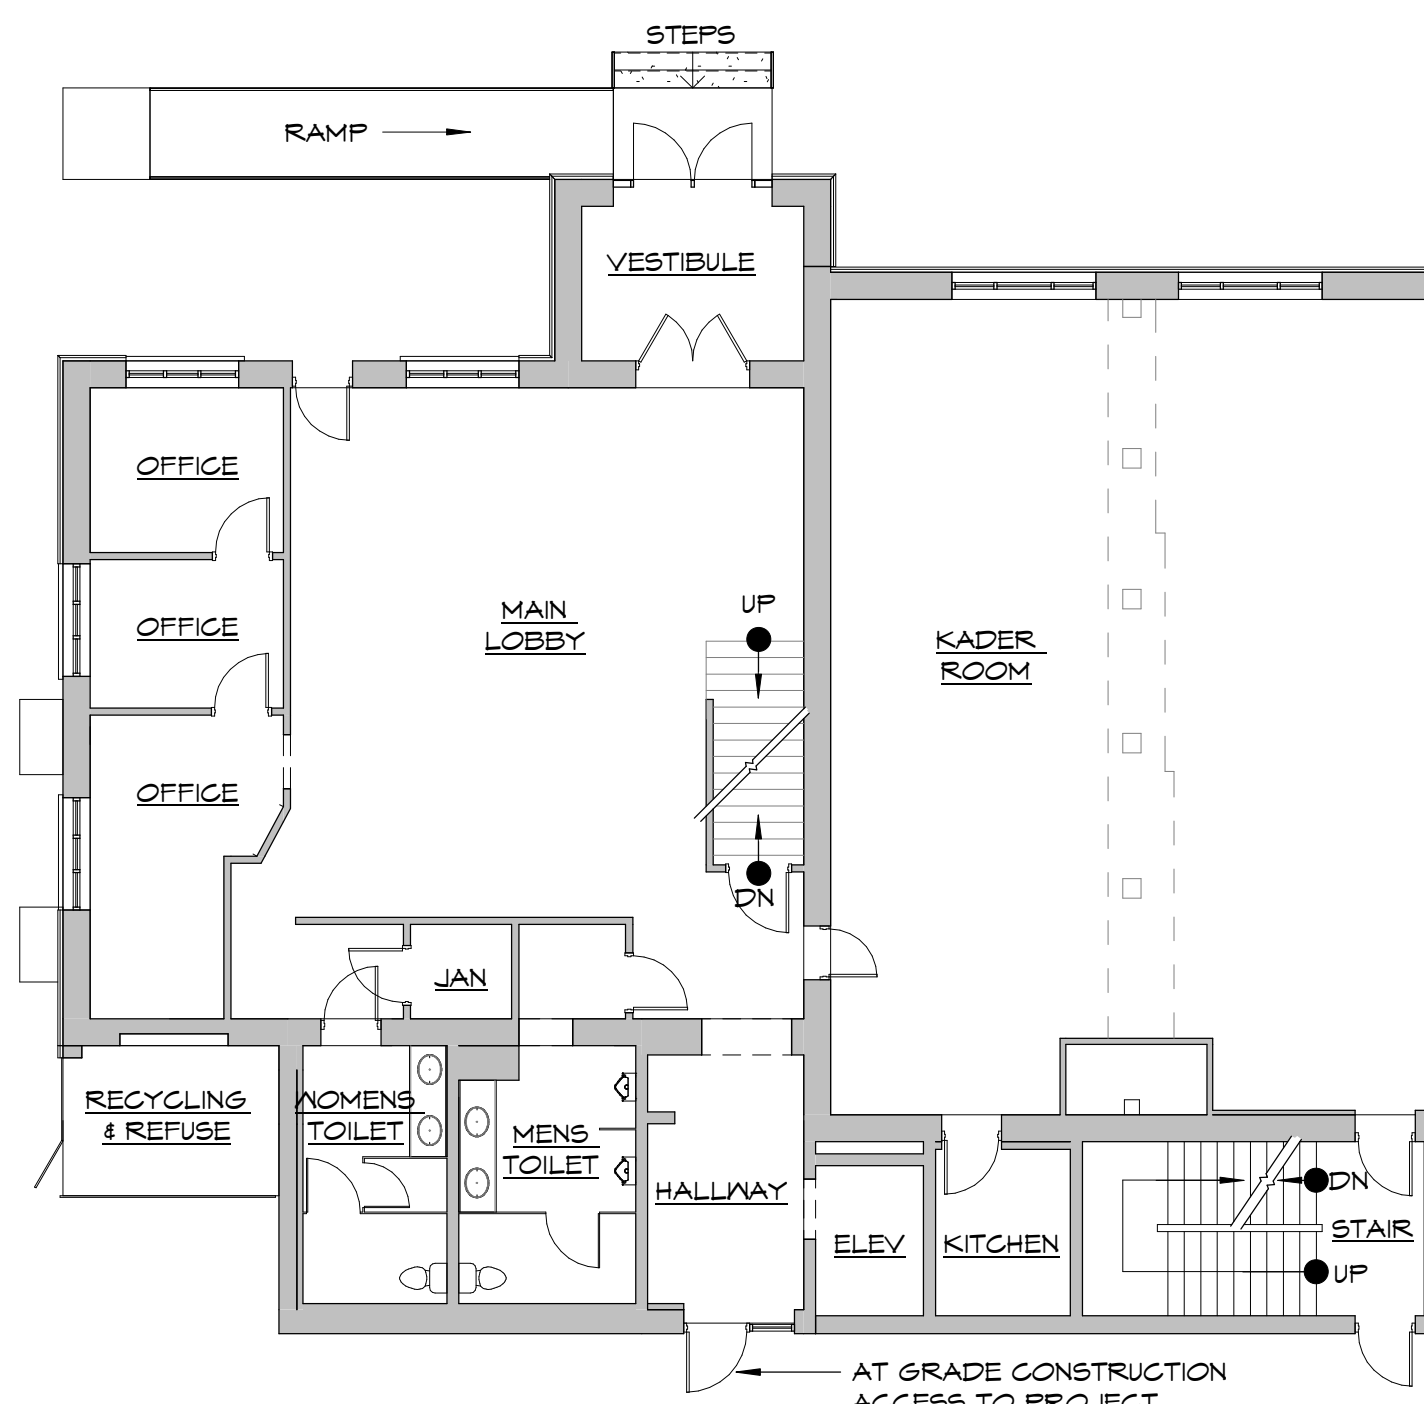

2 1ST FLOOR PLAN - EXISTING OVERALL
3/32" = 1'-0"



CONSTRUCTION STAGING
WILL OCCUR IN PUMP
HOUSE PARKING LOT

REVISIONS NO.	DATE

